


Roombook 2017

Venue: Pacifico Yokohama
Organizer: Congress Corporation
Event Dates: 4-7 May 2017



50th Annual Meeting of the Board of Governors of the Asian Development Bank

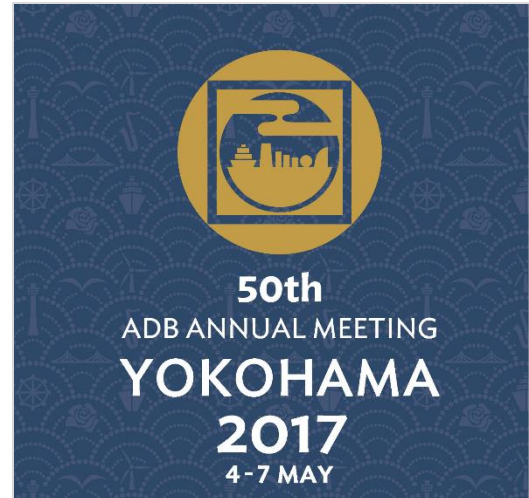

50th
ADB ANNUAL MEETING
YOKOHAMA
2017

2017 Annual Meeting Venues (Pacifico)

As of 26 Aug 2016



Annex Hall

- Sponsored Seminar
- CSO Event

Exhibition Hall

- BOD Offices, HOD Offices
- Exhibition, Networking Area, Media Center

National Convention Hall

- President's reception
- Opening Session

Intercontinental Hotel

- Governor's seminar
- Governor's Lounge
- Meeting Rooms
- Host country Seminars

Conference Center

- Business Session
- President's office, Management Offices, Secretariat Offices, Host country Offices
- Seminar Rooms
- Meeting Rooms



50th
ADB ANNUAL MEETING
YOKOHAMA
2017

2017 Annual Meeting Venues (Royal Park, Bay Tokyu)

As of 26 Aug 2016

Royal Park Hotel

- Host Country Reception
- ASEAN + 3

Bay Tokyu

- Yokohama City Reception
- Trilateral Finance Ministers and Central Bank Governors' Meeting

Pacifico








Pacifico Yokohama Hall Rent Plan


October 13, 2016

	Sat., April 29	Sun., April 30	Mon, May 1	Tue., May 2	Wed., May 3	Thu., May 4	Fri., May 5	Sat., May 6	Sun., May 7	Mon., May 8	Tue., May 9	
National Convention Hall	Other Occupancy	Closed (No event)	Closed (No event)	Move in/Set up	Set up	Technical Rehearsal	Rehearsal	Opening Session	Closed (No event)	Not blocked for ADB. Maybe used by other parties		
Marine Lobby						Set up	President Reception					
R. 301-304 CC		Move in/Set up	Set up	Set up	Set up	Set up	Tech. Rehearsal	Rehearsal	Business Session	Business Session	Dismantling	
1F Foyer CC		Move in/Set up	Set up	Set up	Set up	Registration	Registration	Registration	Registration	Registration	Dismantling	Not blocked. Maybe used by other parties.
Main Hall, 1F CC		Move in/Set up	Set up	Set up	Set up	Set up 0900-2100	Seminar	Seminar	Seminar	Seminar	Dismantling	
2F Foyer, CC		Move in/Set up	Set up	Set up	Set up	ADB offices	ADB offices	ADB offices	ADB offices	ADB offices	Dismantling	
3F Offices, CC		Move in/Set up	Set up	Set up	Set up	ADB offices	ADB offices	ADB offices	ADB offices	ADB offices	Dismantling	
3F 311,312		Move in/Set up	Set up	Set up	Set up	ADB offices	ADB offices	ADB offices	ADB offices	ADB offices	Dismantling	Dismantling
4F Offices, CC		Move in/Set up	Set up	Set up	Set up	ADB offices	ADB offices	ADB offices	ADB offices	ADB offices	Dismantling	
5F Offices & Rooms, CC		Move in/Set up	Set up	Set up	Set up	ADB offices	Seminars	Seminars	Seminars	Seminars	Dismantling	Not blocked. Maybe used by other parties.
Exhibition Hall A		Move in/Set up	Set up	Set up	Set up	BOD offices	BOD offices	BOD offices	BOD offices	BOD offices	Dismantling	
Exhibition Hall B		Move in/Set up	Set up	Set up	Set up	Media C. Exhibition	Media C. Exhibition	Media C. Exhibition	Media C. Exhibition	Media C. Exhibition	Dismantling	
Exhibition Hall C			Not blocked.	Closed (No events)	Closed (No events)	Closed (No events)	Closed (No events)	Closed (No events)	Closed (No events)	Closed (No events)	Closed (No events)	
Exhibition Hall D		Other Occupancy	Closed (No events)	Closed (No events)	Closed (No events)	Closed (No events)	Closed (No events)	Closed (No events)	Closed (No events)	Not blocked. Maybe used by other parties.		
Annexe Hall	Other Occupancy	Other Occupancy	Move in/Set up	Set up	Set up	Seminars/CSO	Seminars/CSO	Seminars/CSO	Seminars/CSO	Dismantling		


Harbor Lounge A and Rooms E201 & E202 of the Exhibition Hall are reserved from April 24 through May 9. Harbor Lounge B is available on April 24-29.

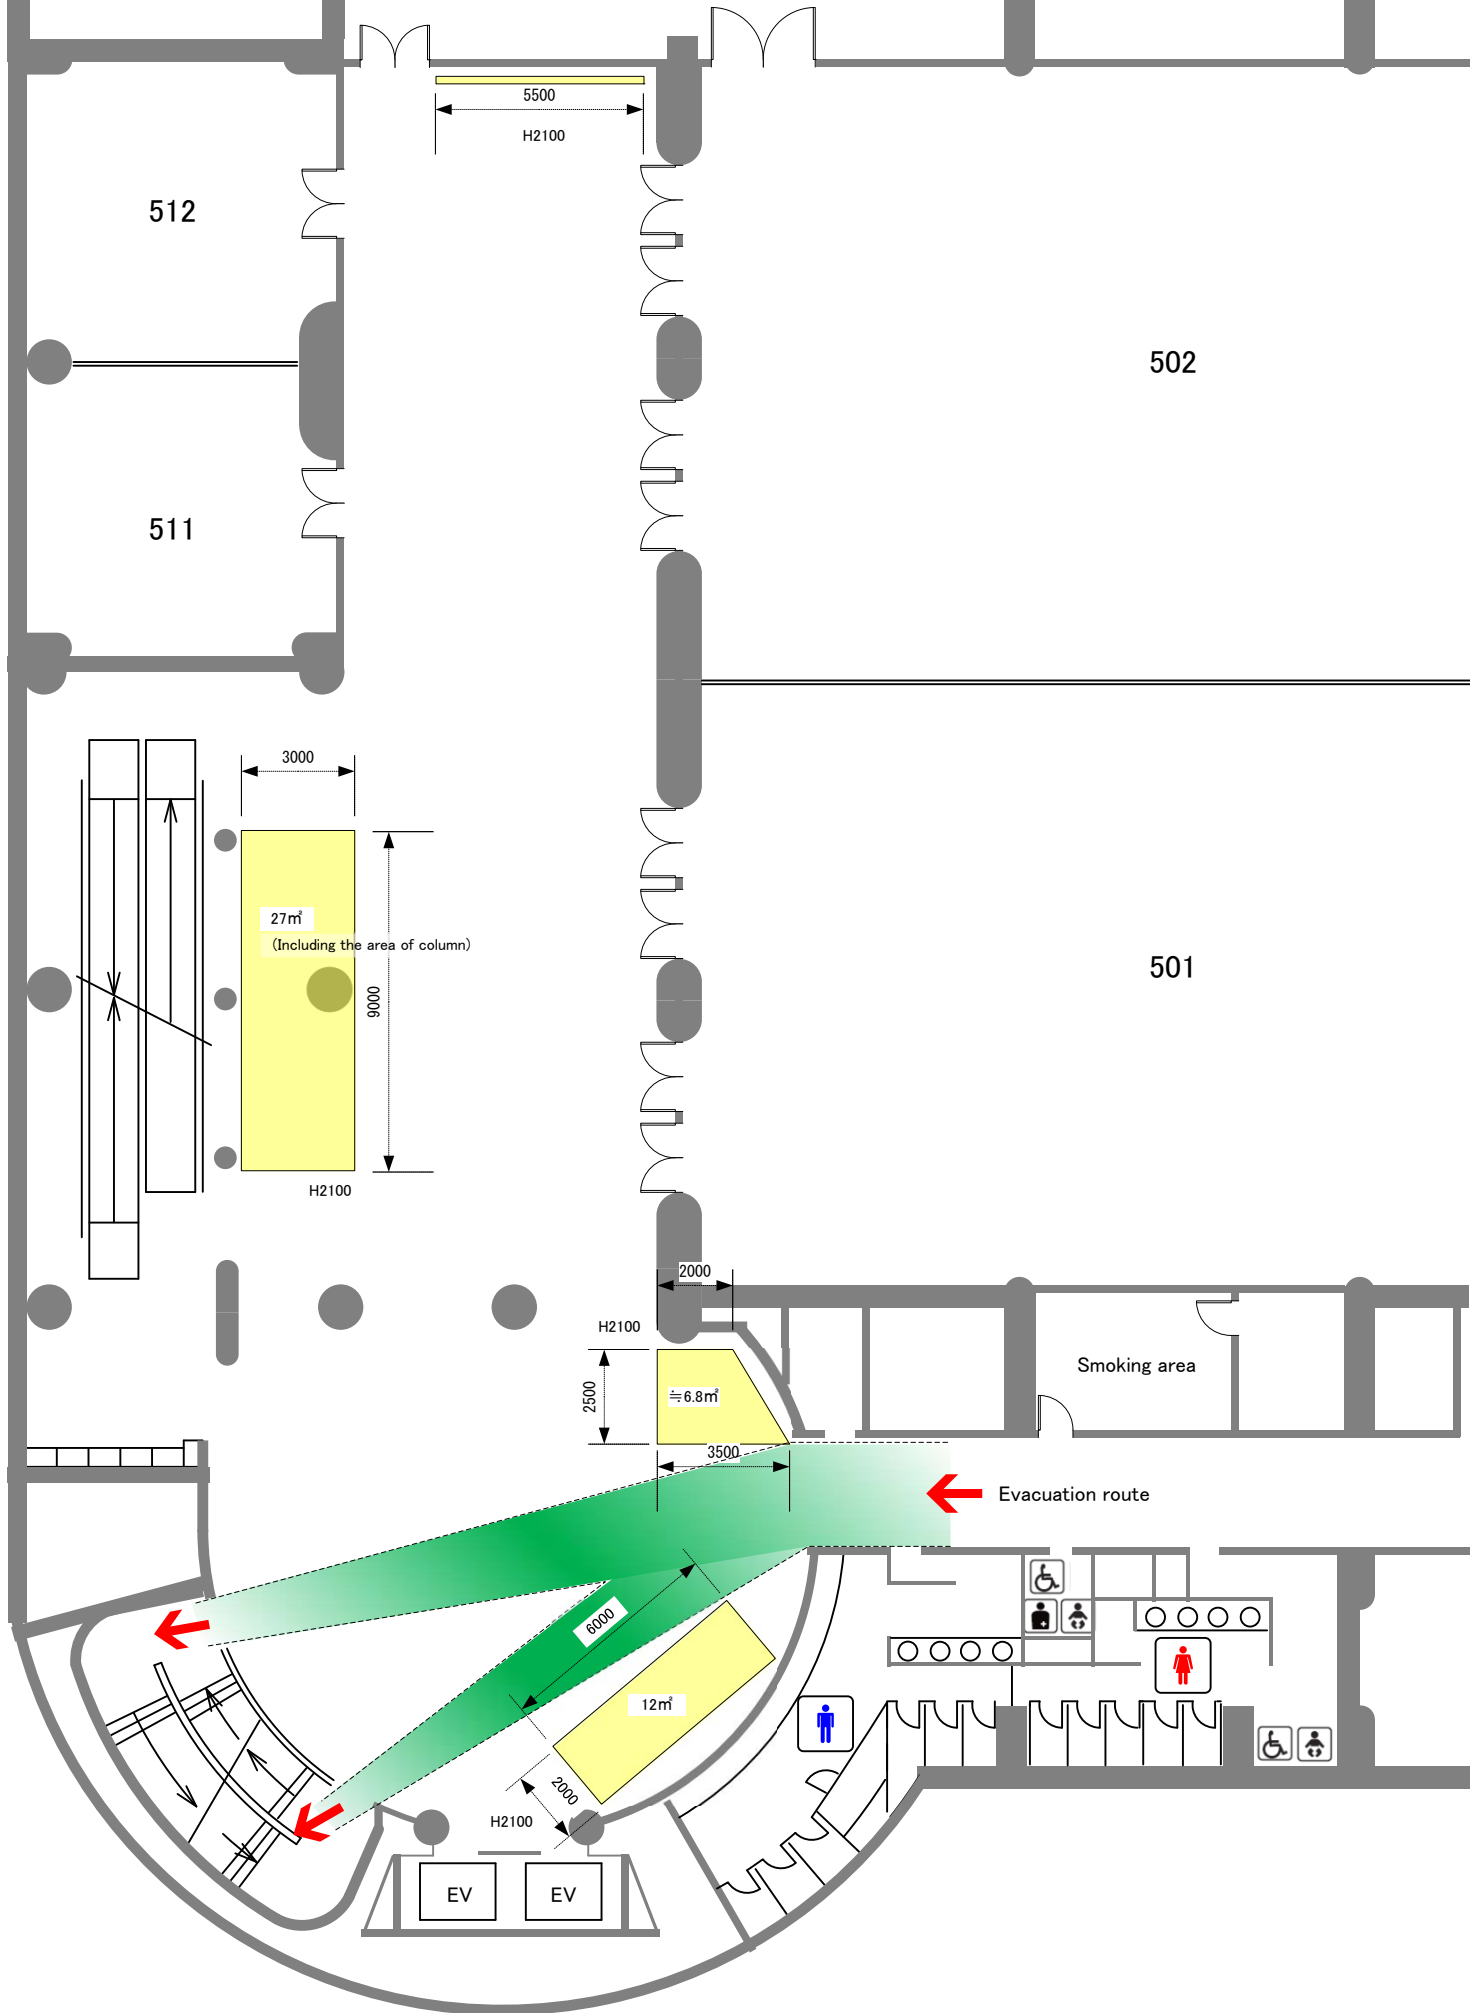

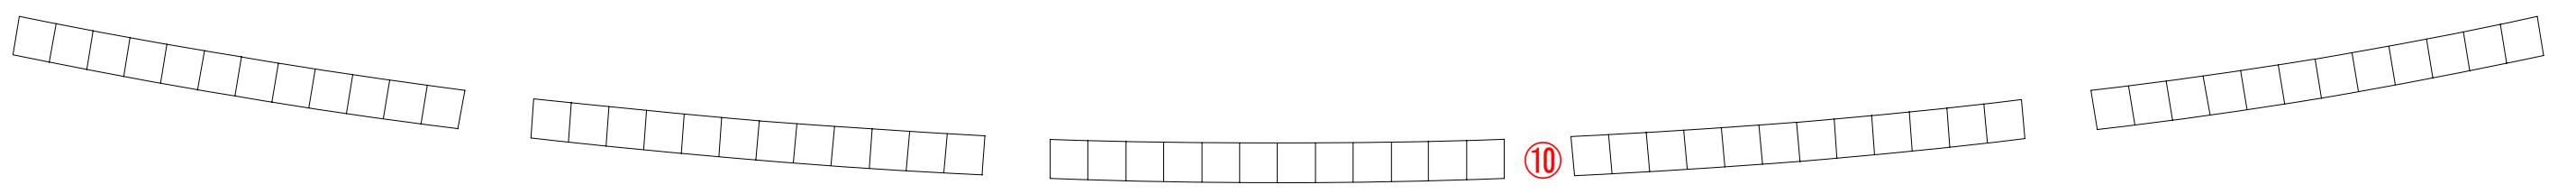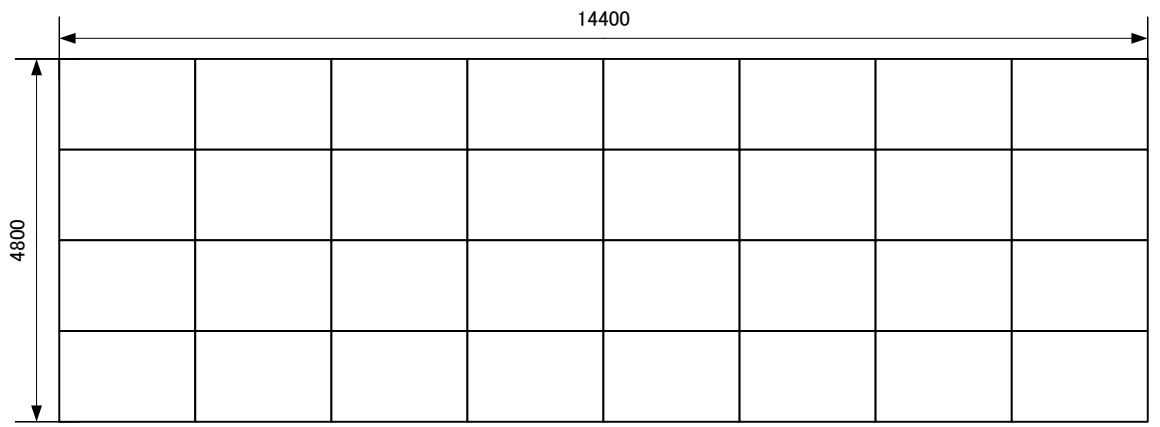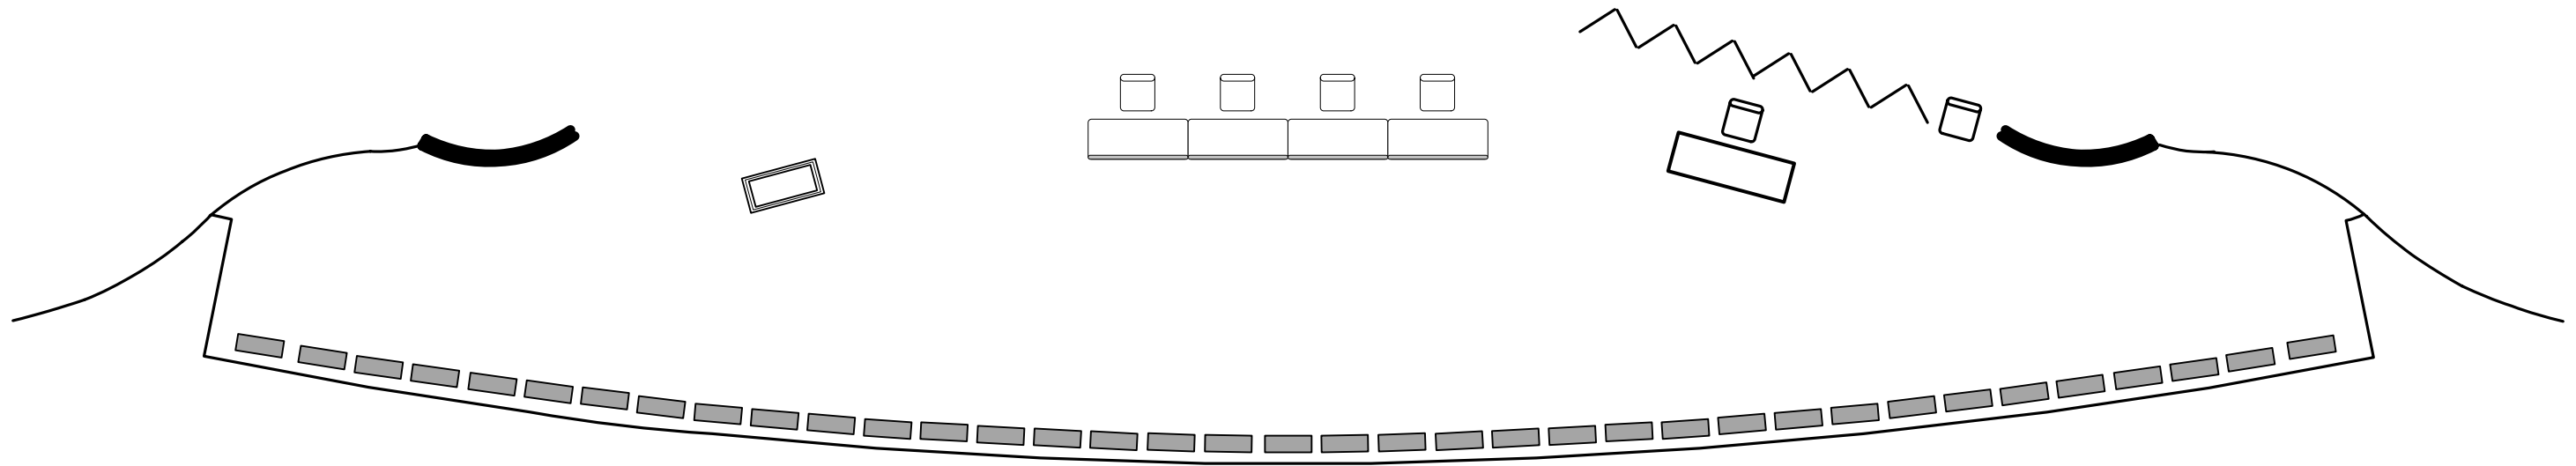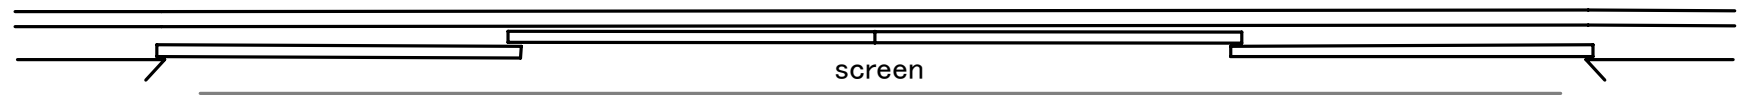


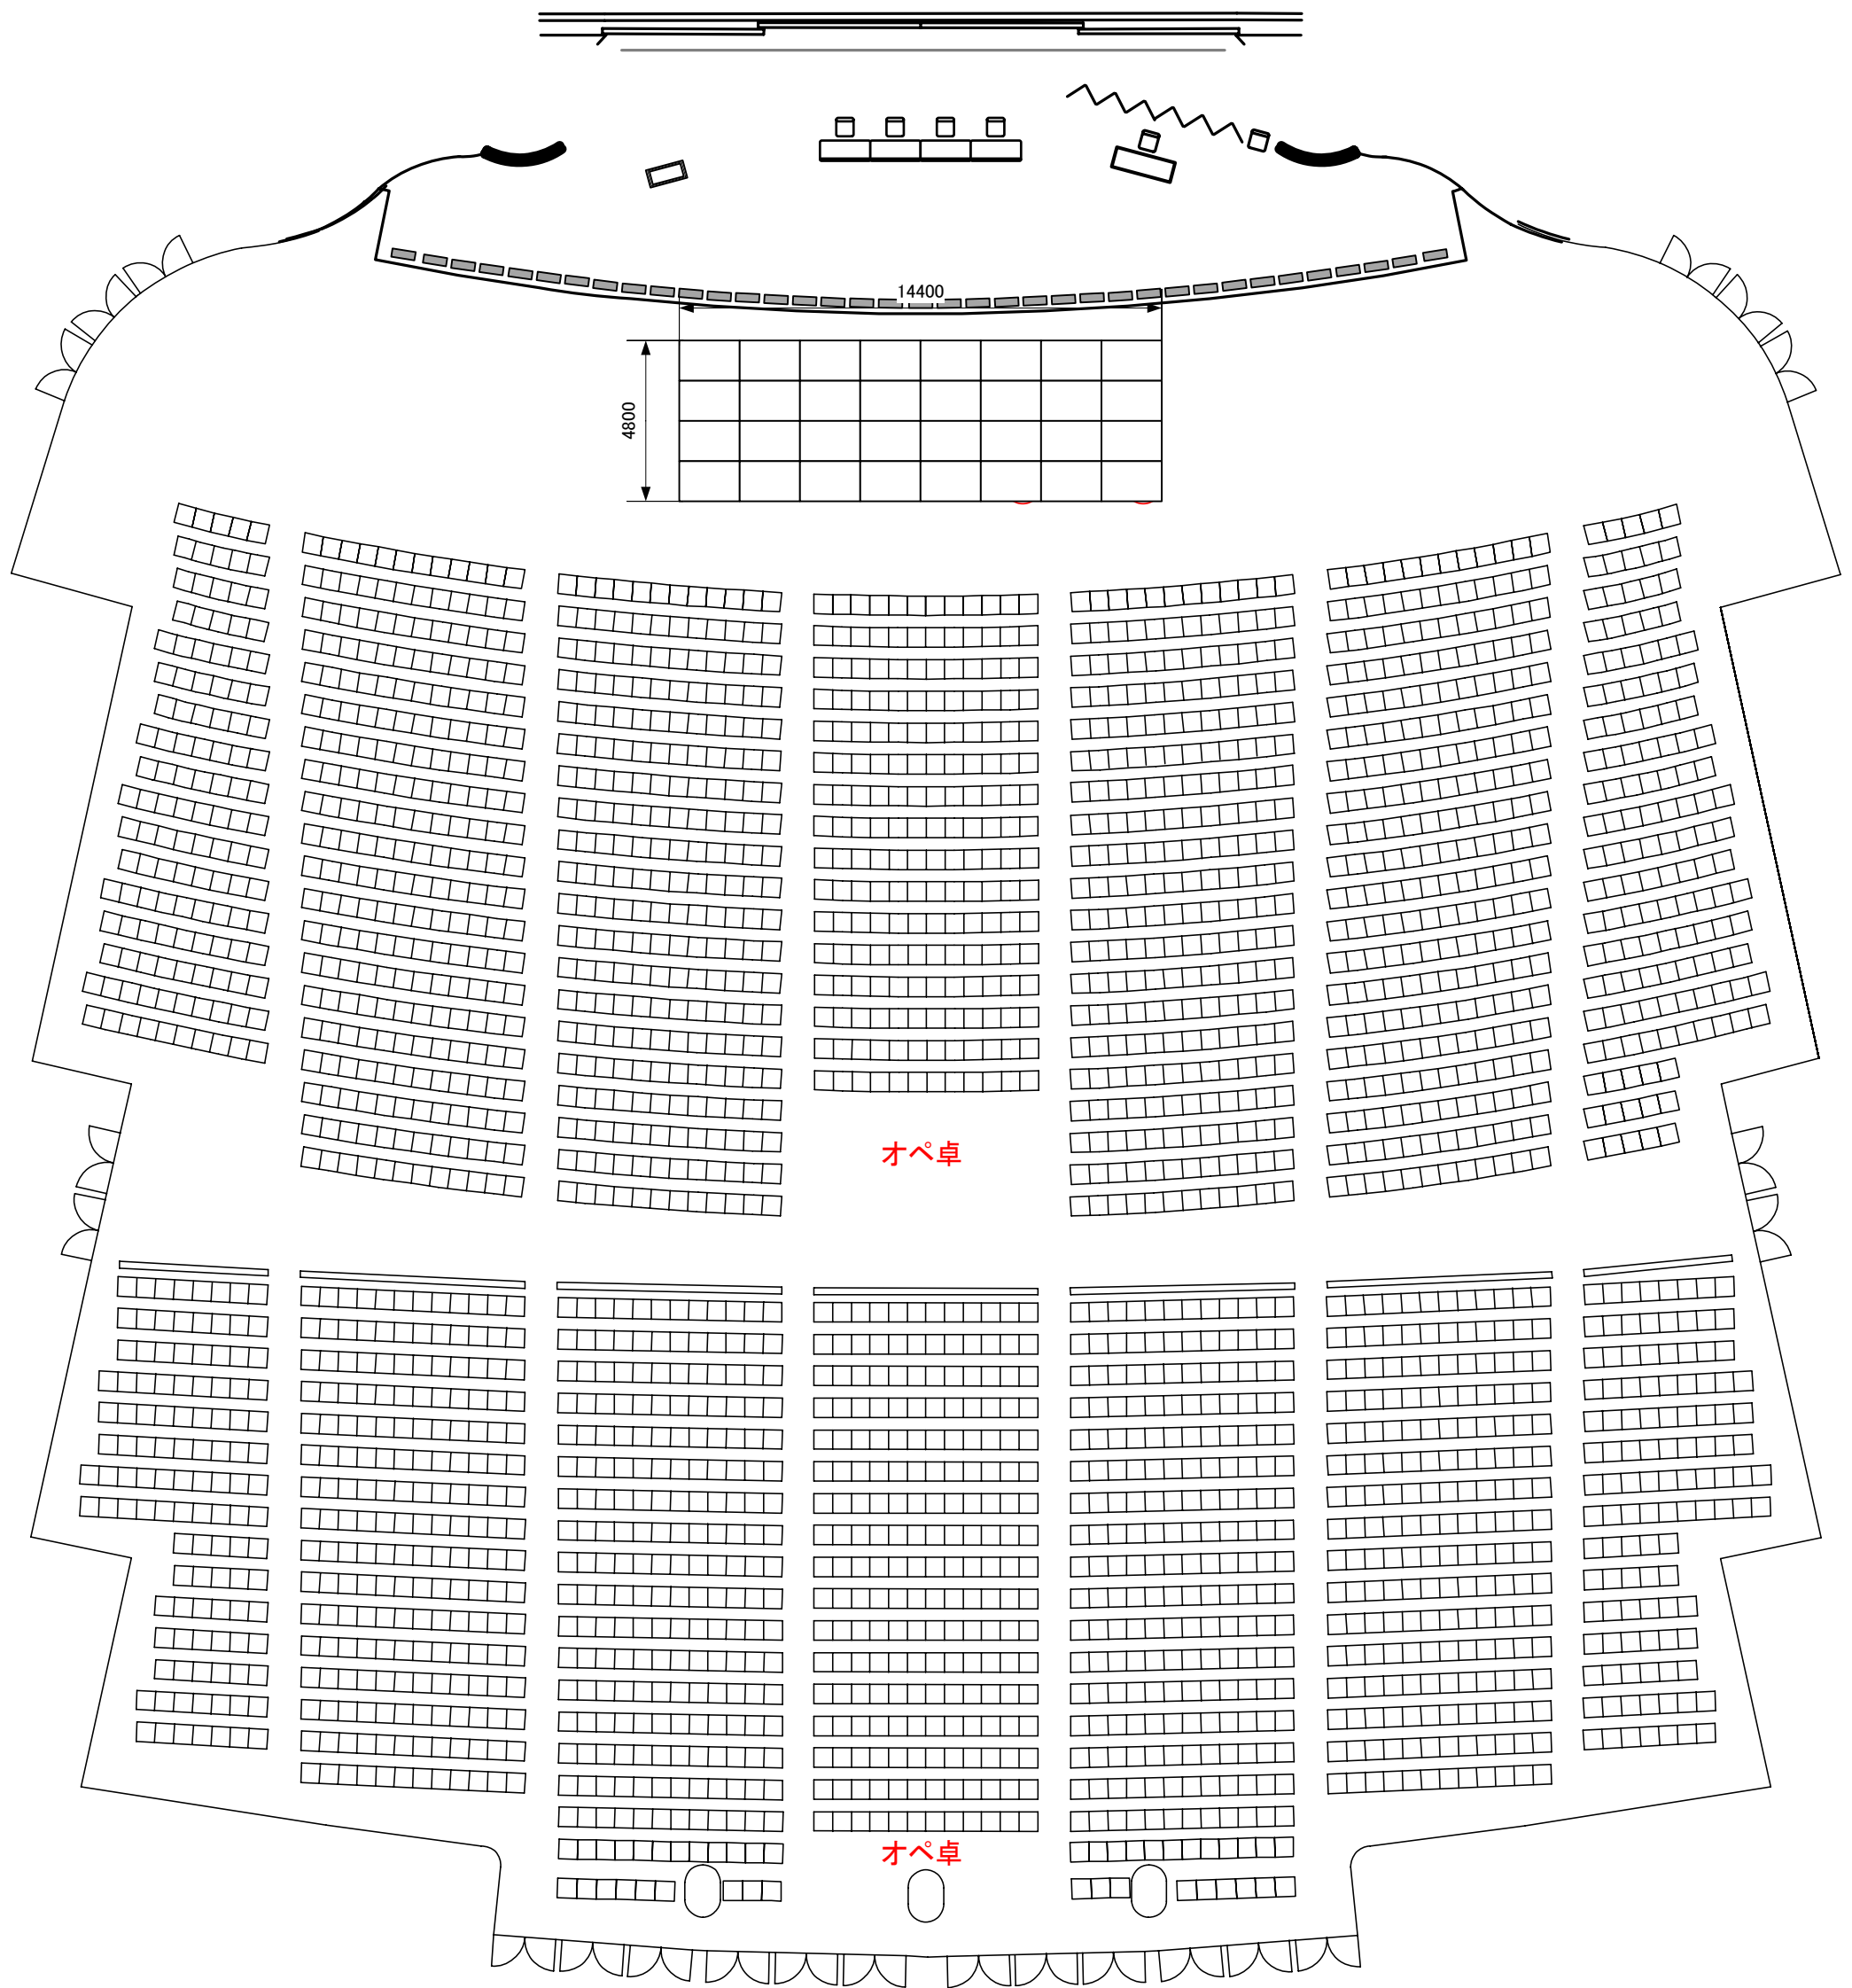


PACIFICO YOKOHAMA
Conference Center
1F Entrance

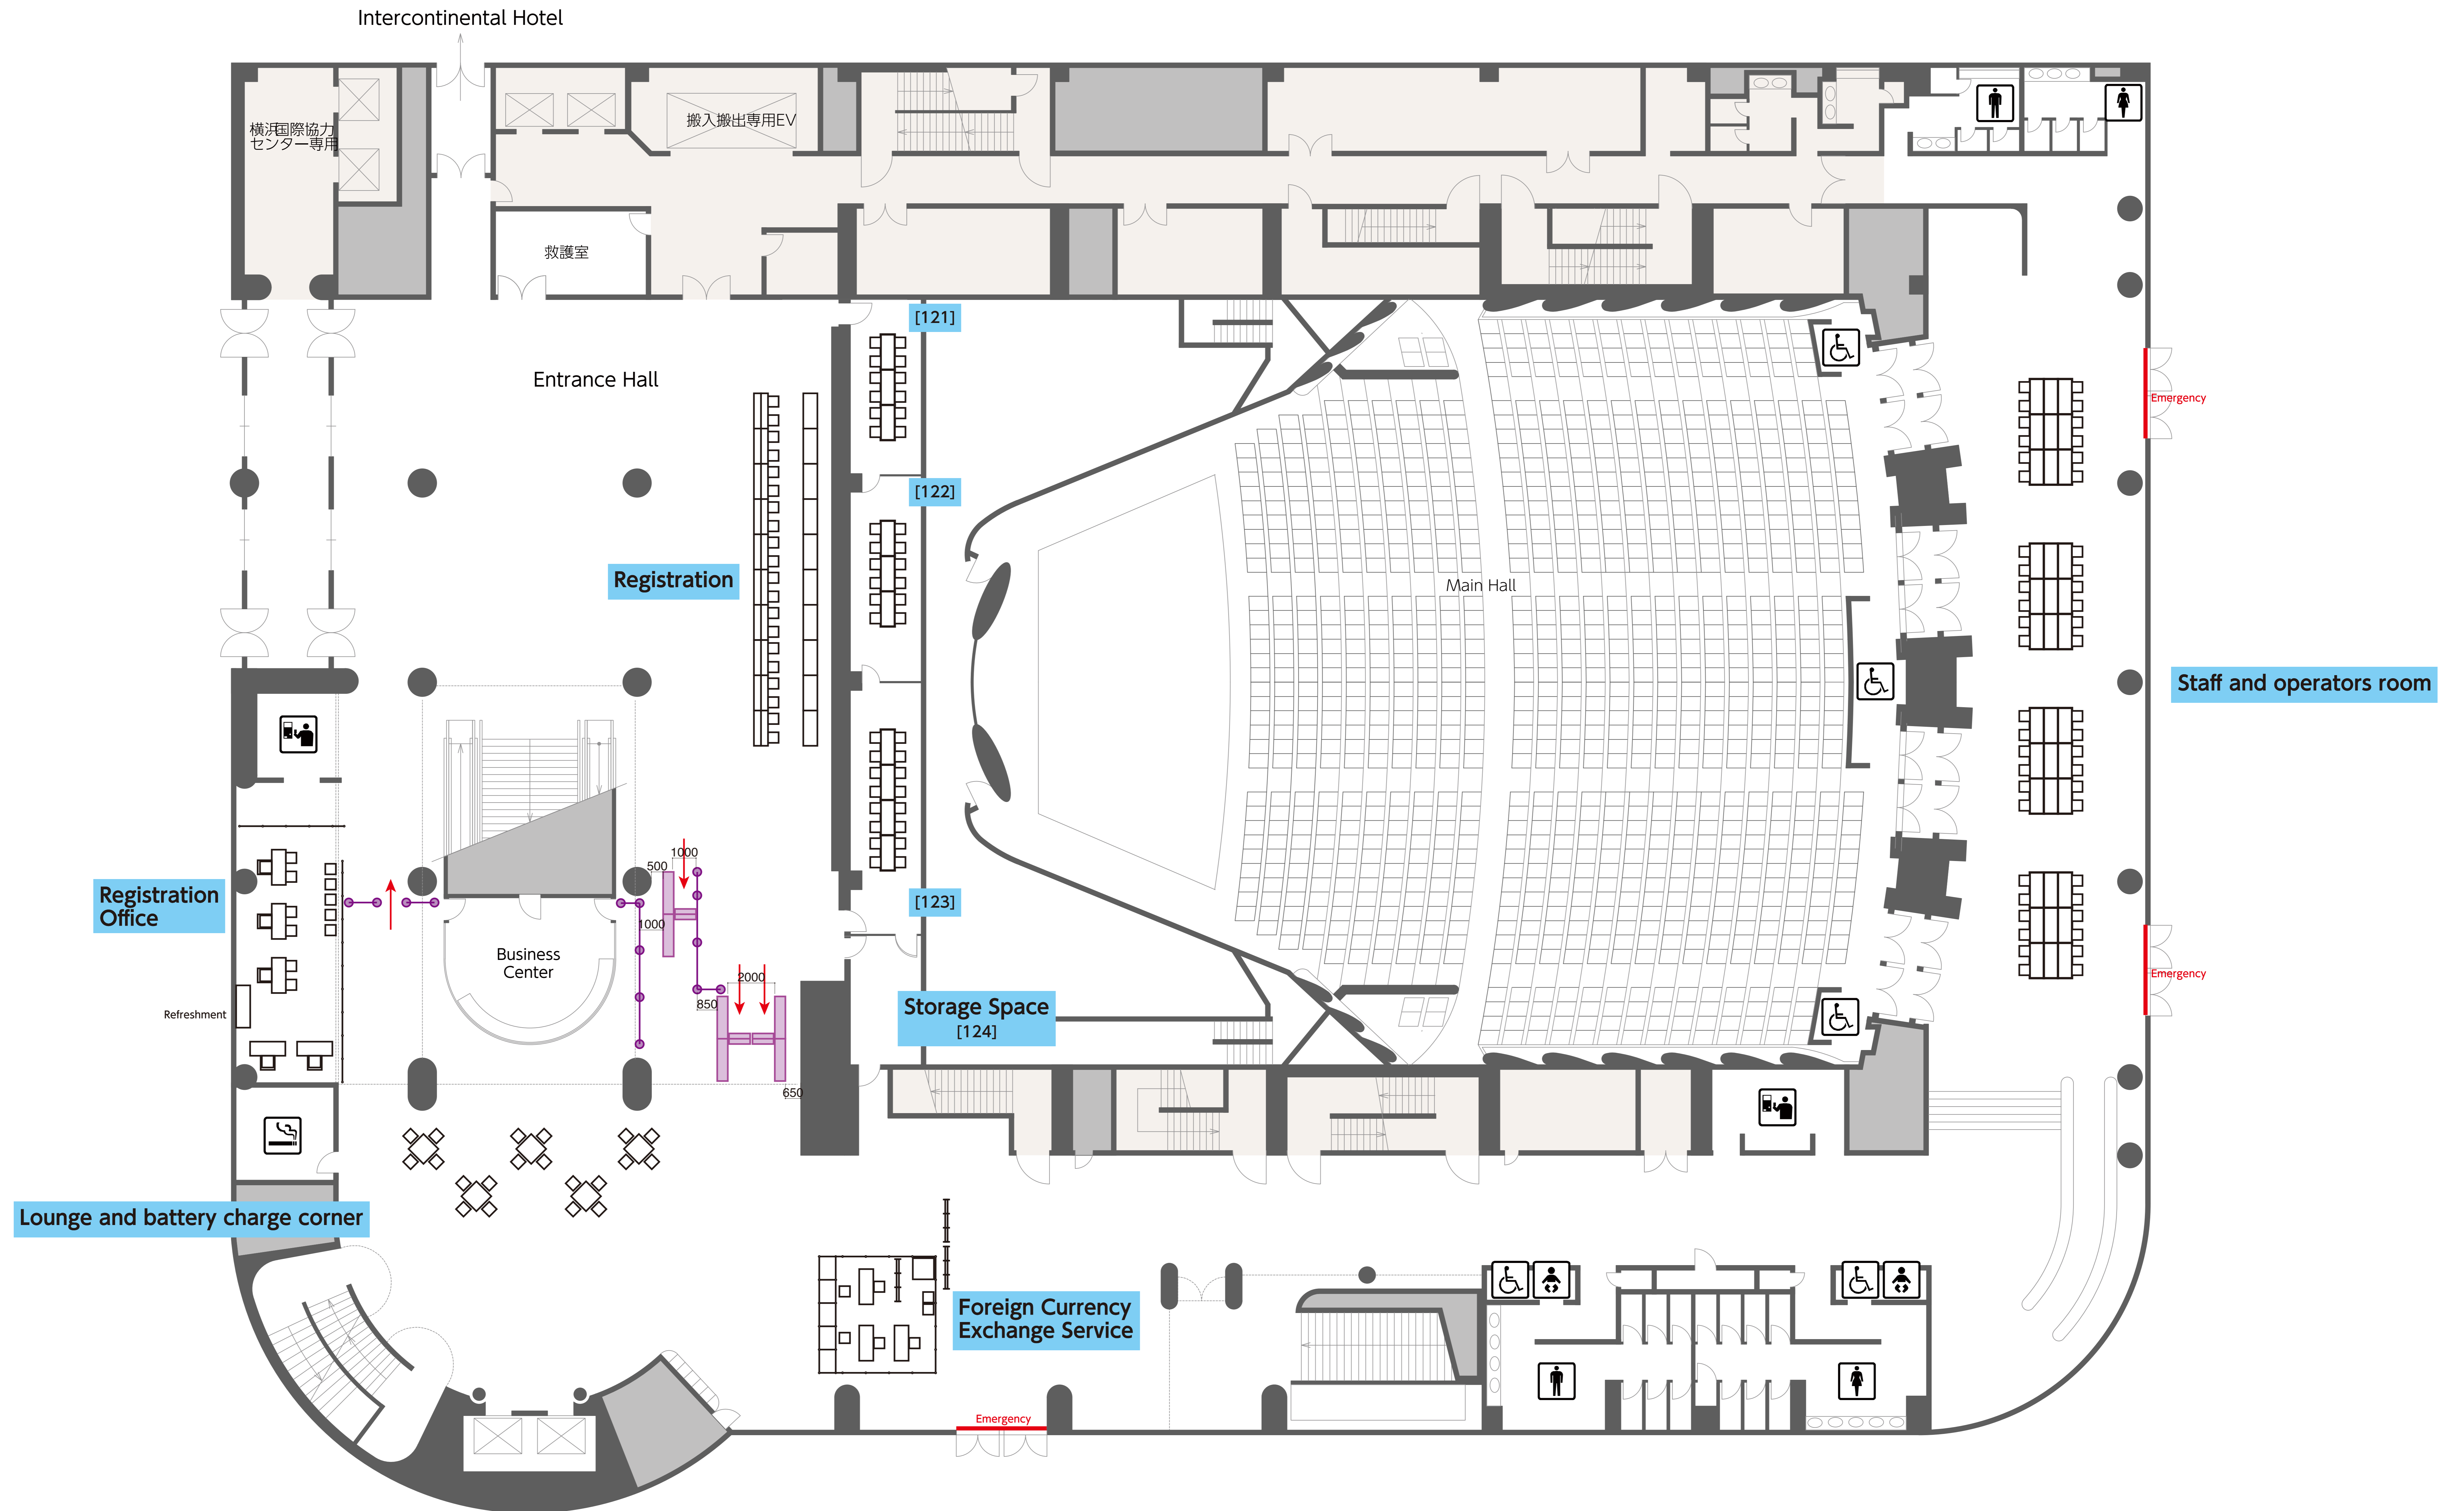

PACIFICO YOKOHAMA
Conference Center
2F

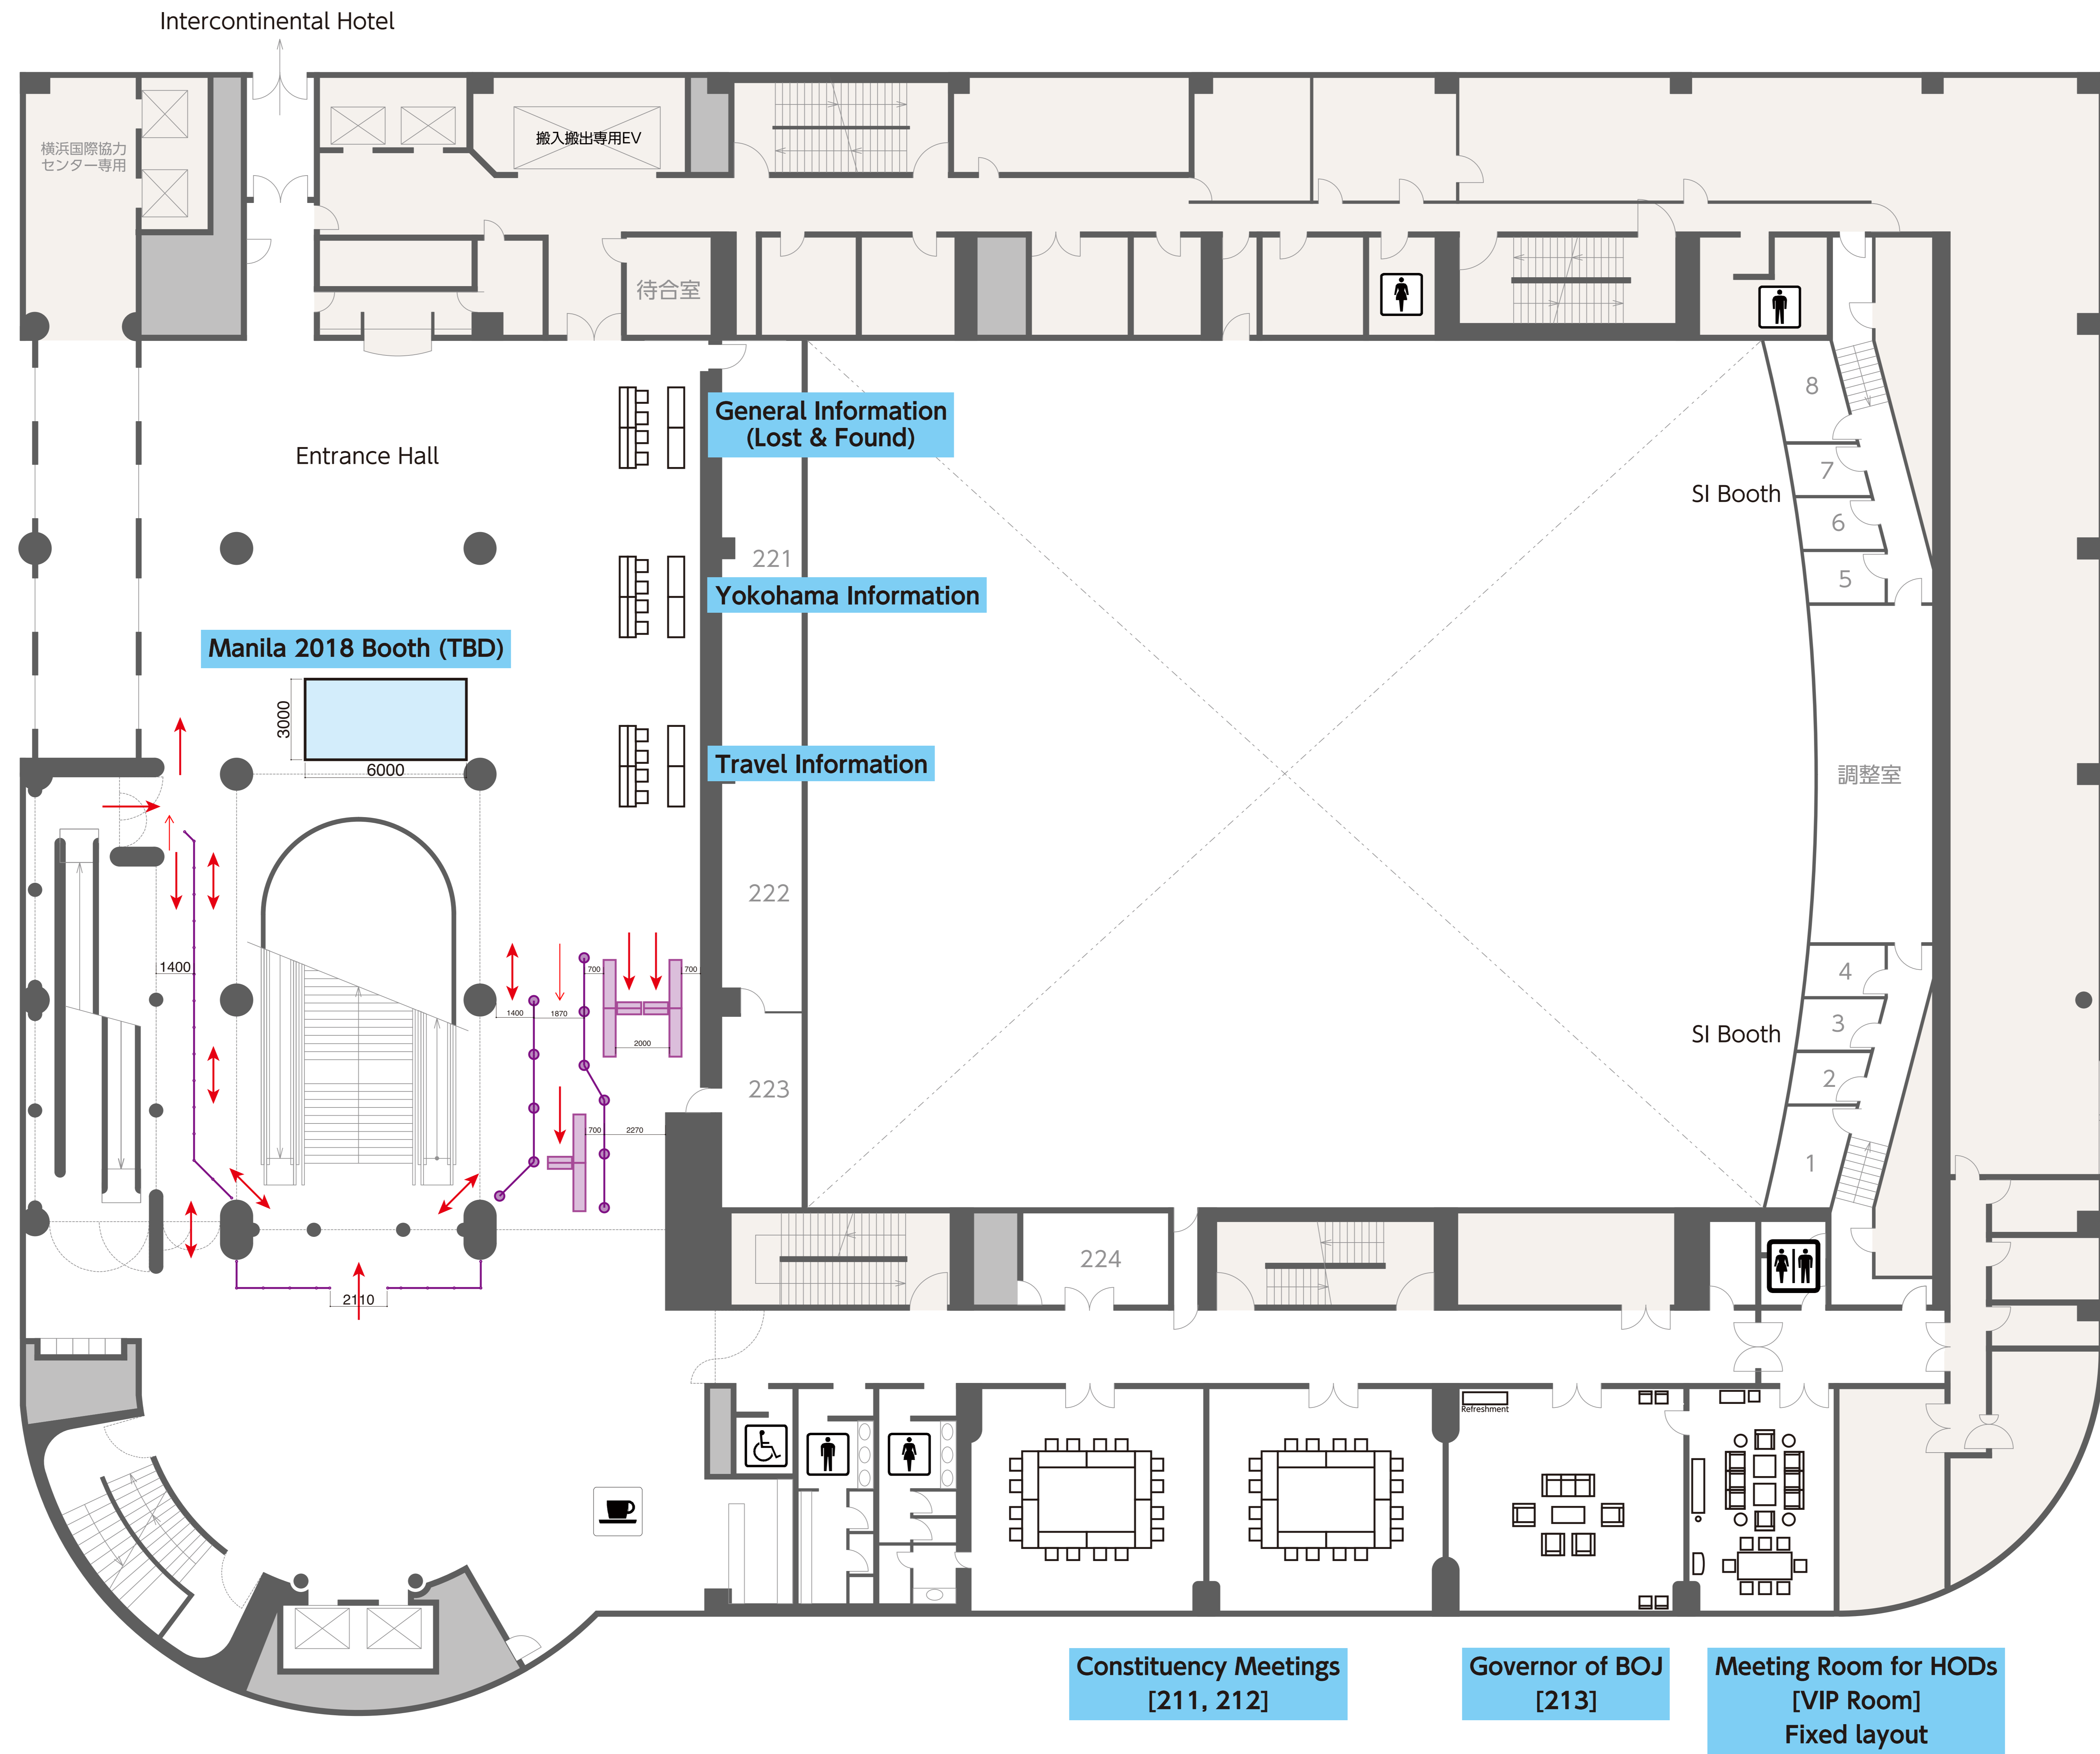


ADBI TTS Secretariat Room
212

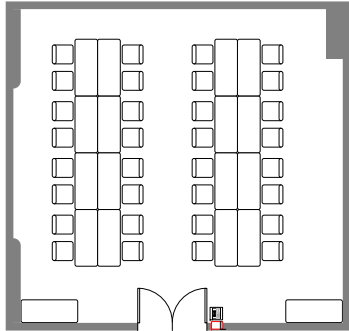


※May 2 8:30-18:30
※May 3 8:30-16:00

AFE-ADB Chapter Coordinations' Meeting
211+212 Hollow Square 18seats

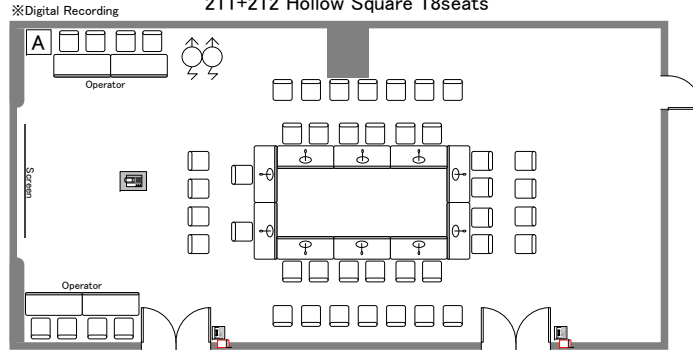


※May 4 9:00-12:00

Italian Delegation Meeting / Italian Banks and Firms
211+212 Hollow Square 30seats

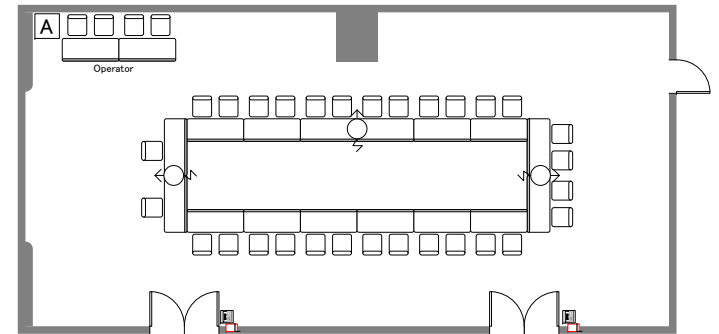


※May 5 13:00-14:00

AFE-ADB 31st Annual General Meeting
211+212 Theater 130seats

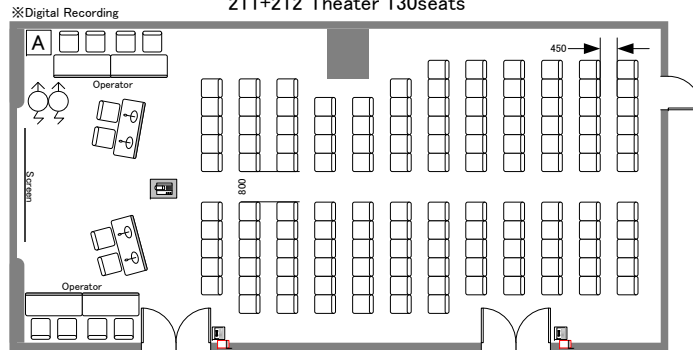


※May 4 14:00-17:00

ADB-World Bank-IMF Coordination Meeting
211+212 Hollow Square 30seats

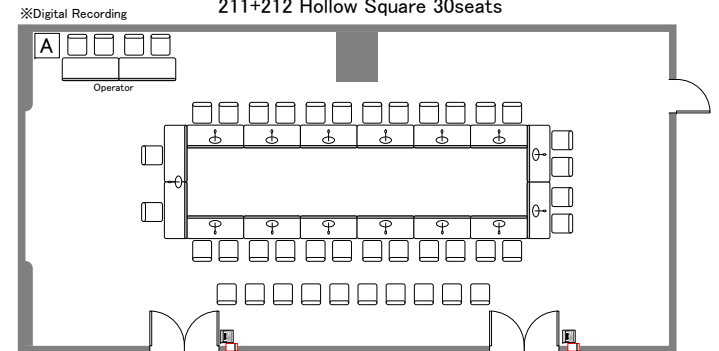


※May 6 7:30-9:00

Registration

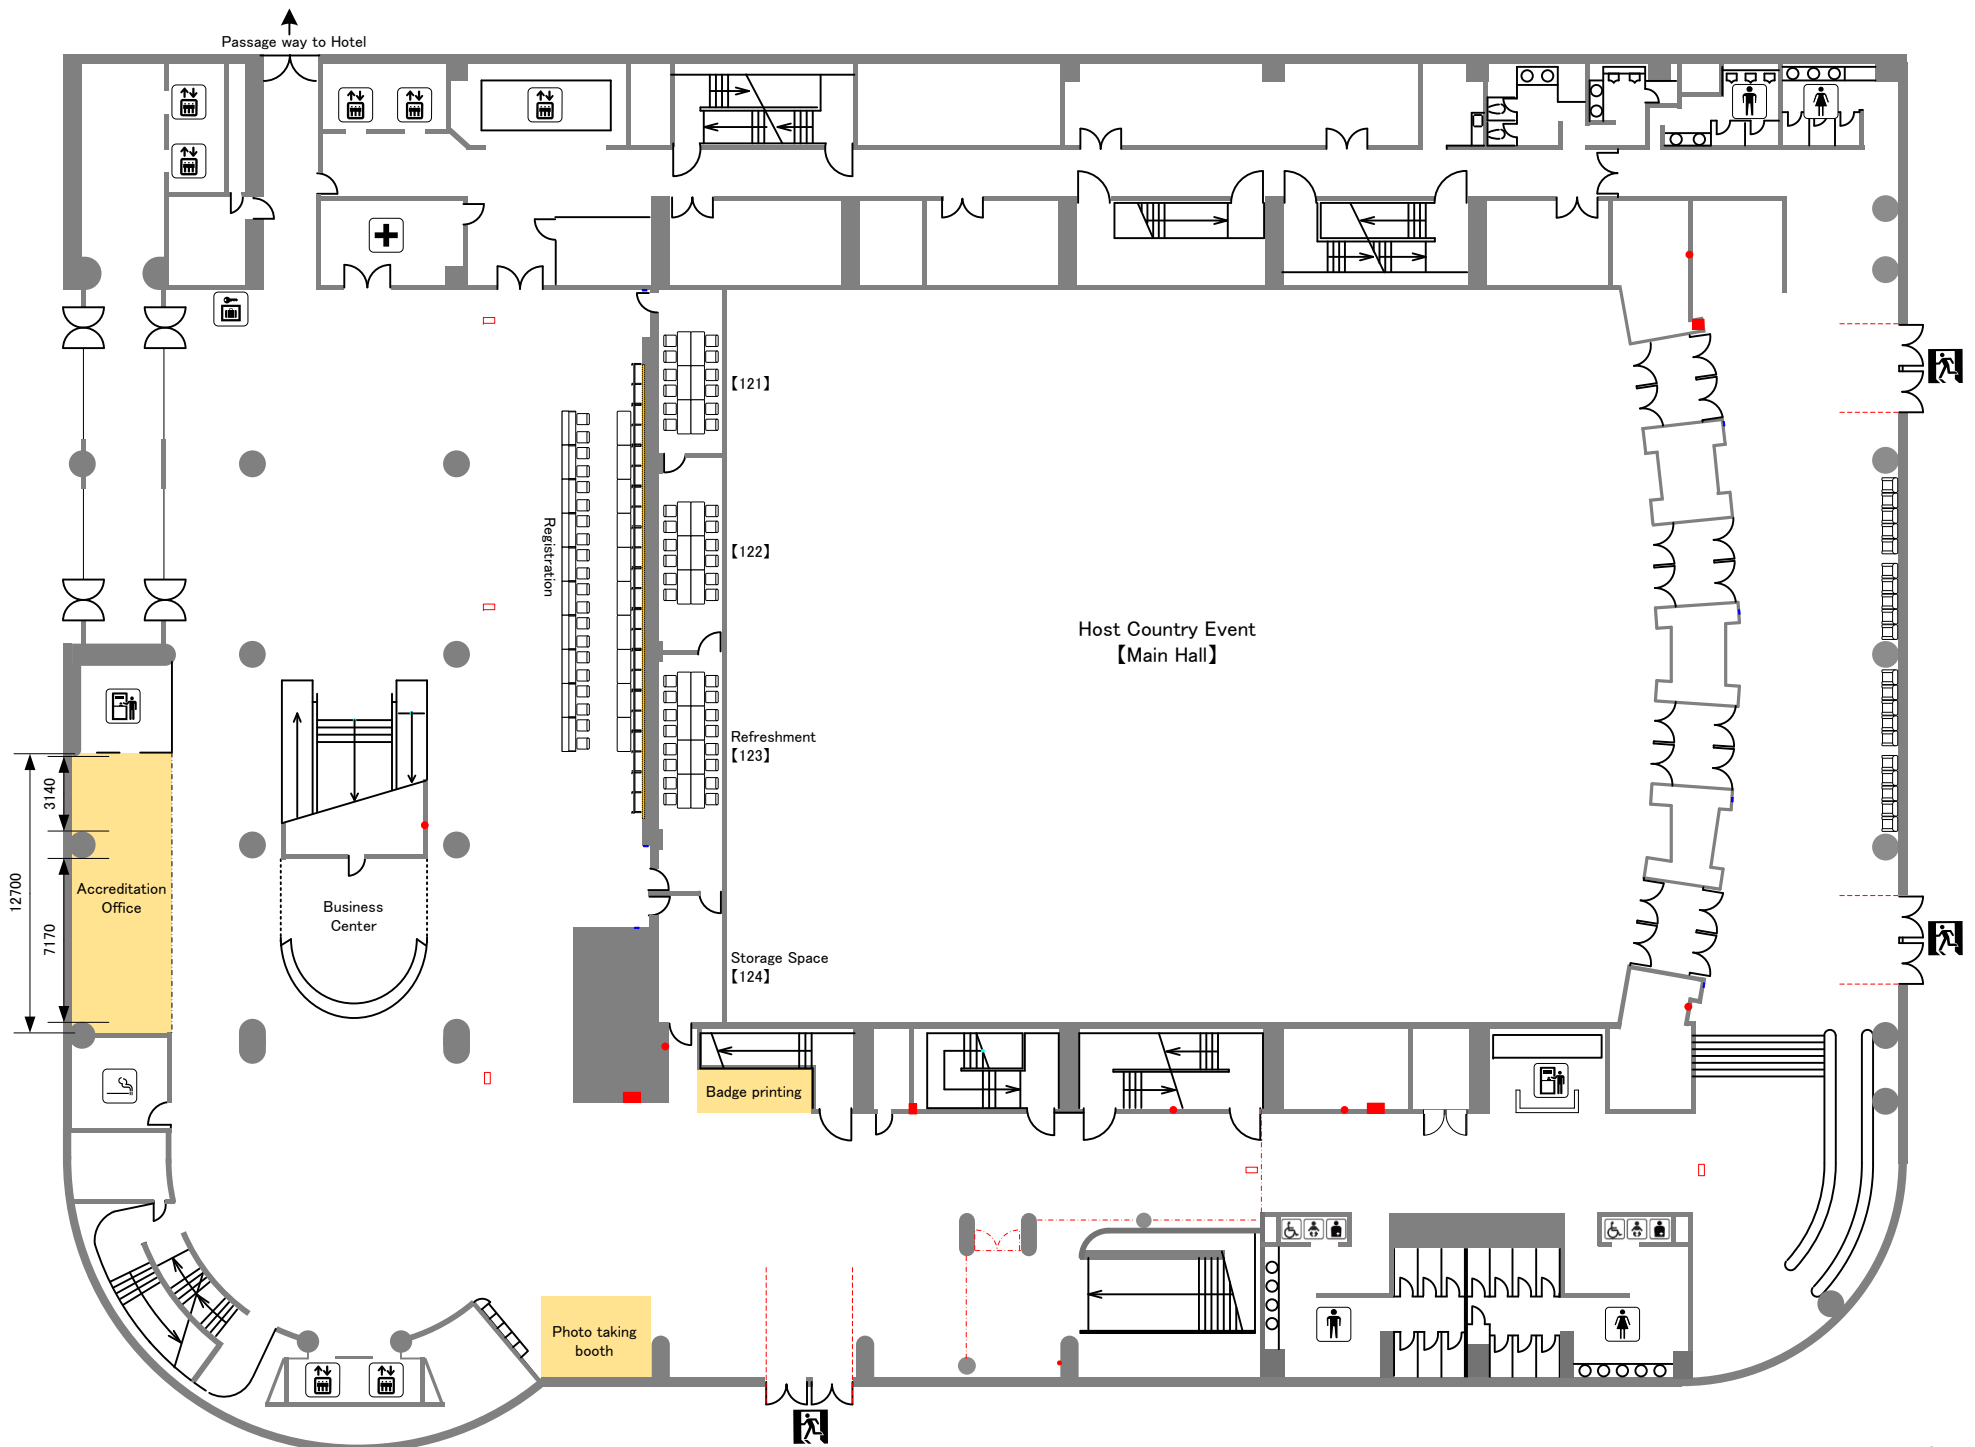


Conference Center 1F

E204 Media briefing Room

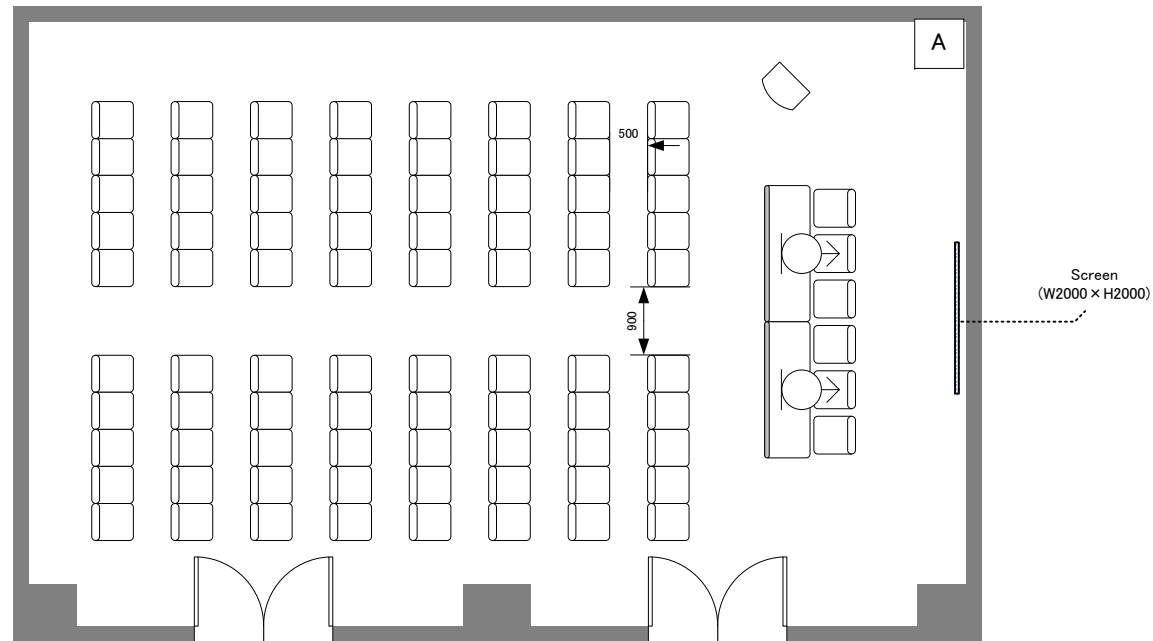


E204
Media briefing Room

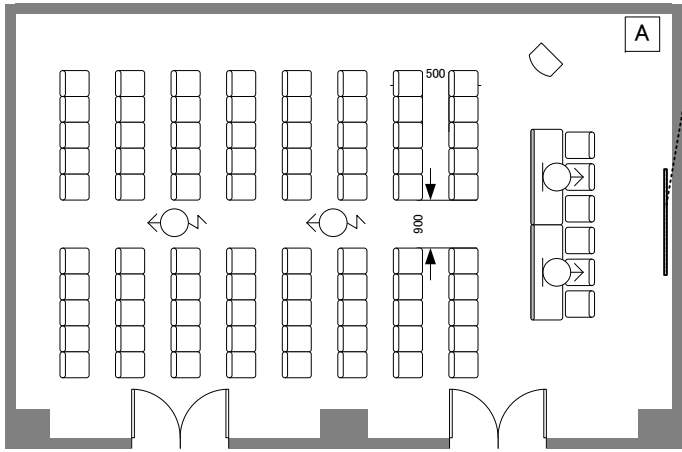


Screen
(W2000 x H2000)


E203
JICA Holding Room

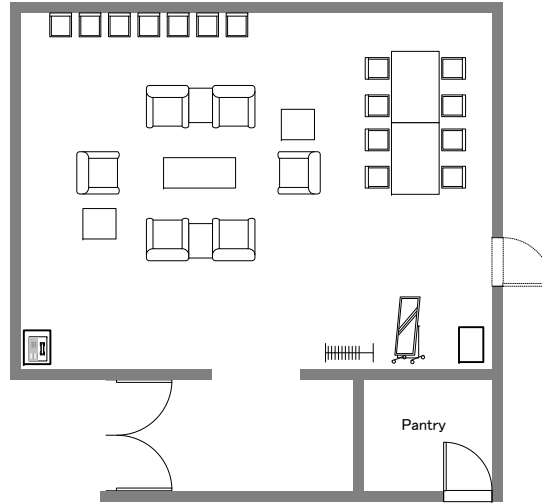


E202
TV Studio

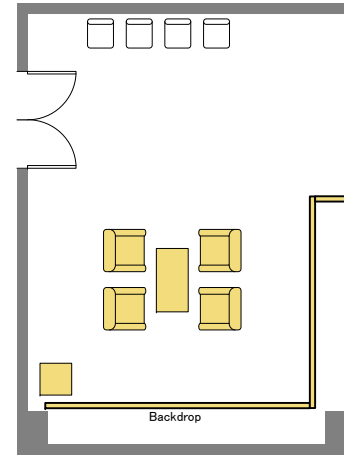


E201
Server Room

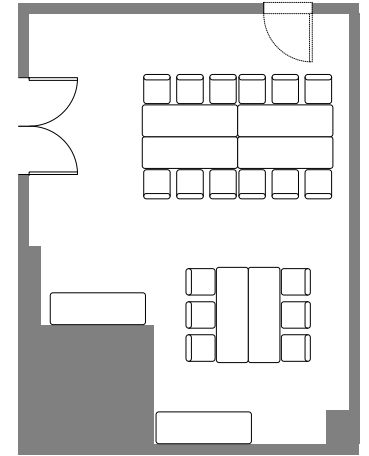

E206
Sponsored Seminar Holding Rooms

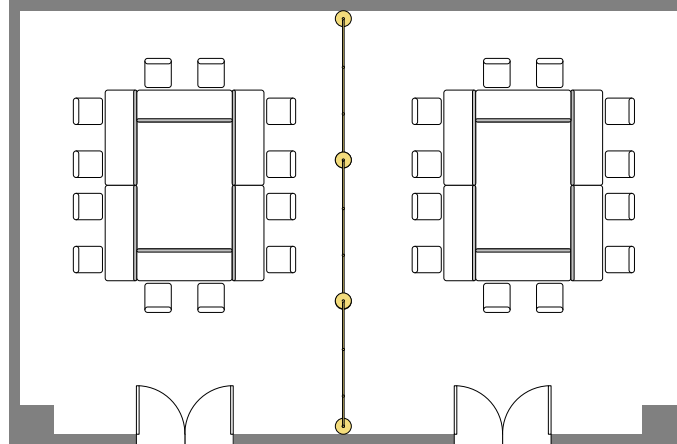


E205
Prayer Rooms

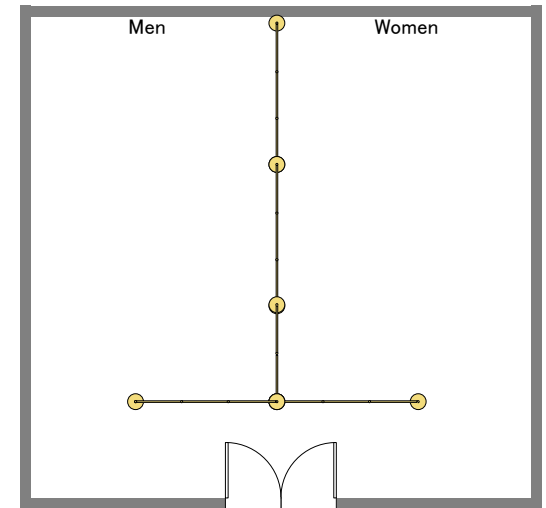


※お祈りセットは総合受付にて貸出



April 24-May 3
DER Office
Harbor Lounge A

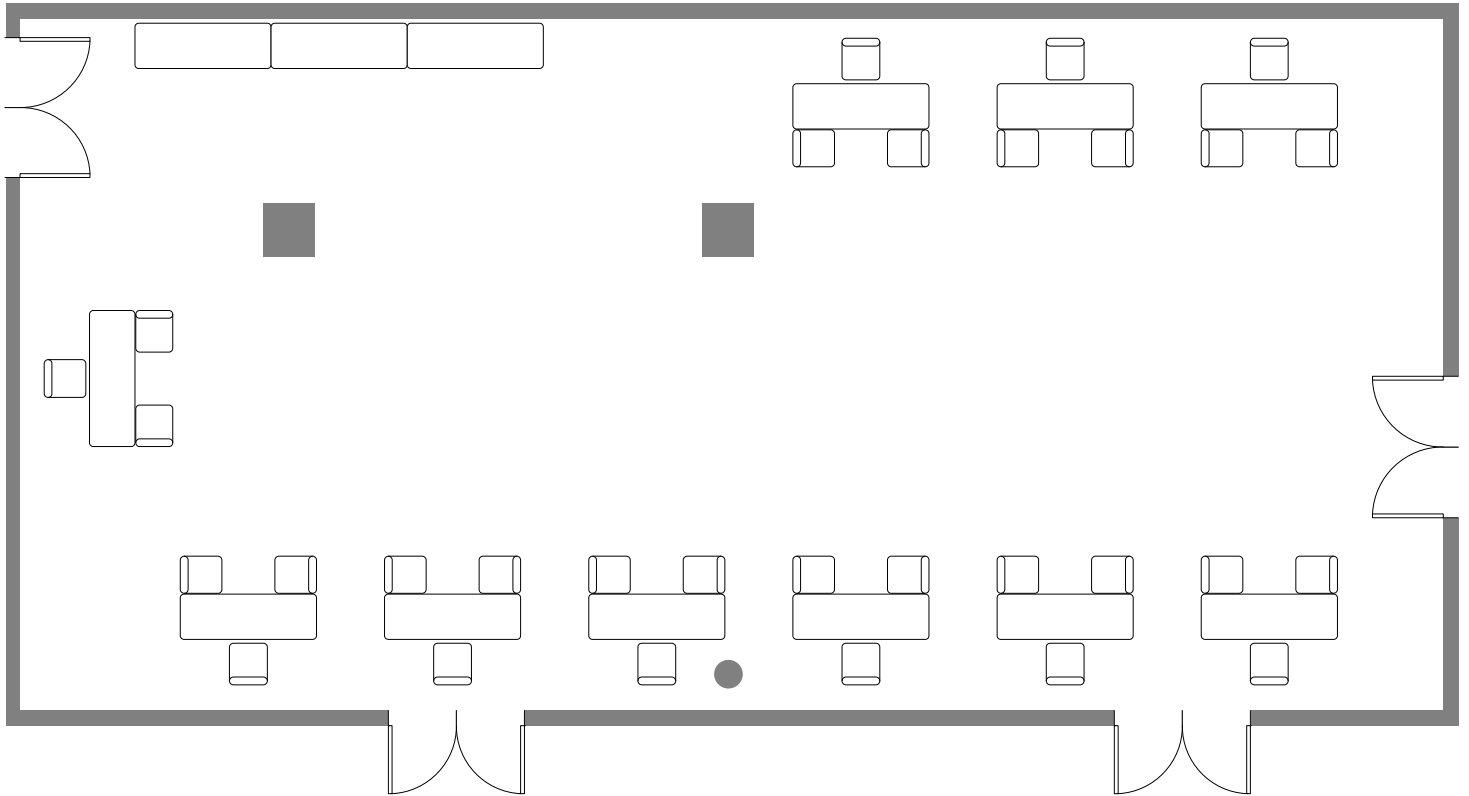


May 4.
Senior Local Currency Forum
Harbor Lounge A

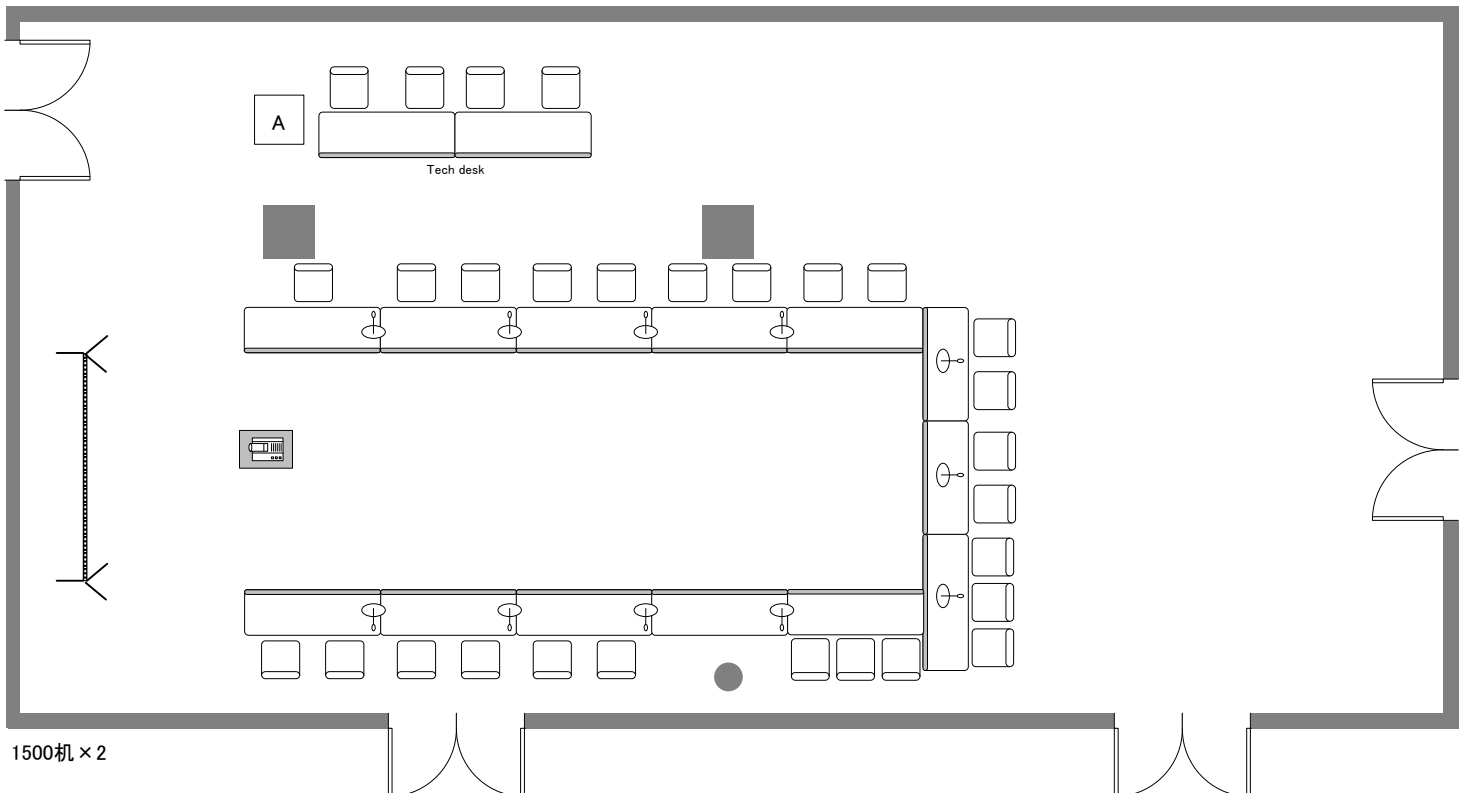

PACIFICO YOKOHAMA
Annex Hall


2016/08/19

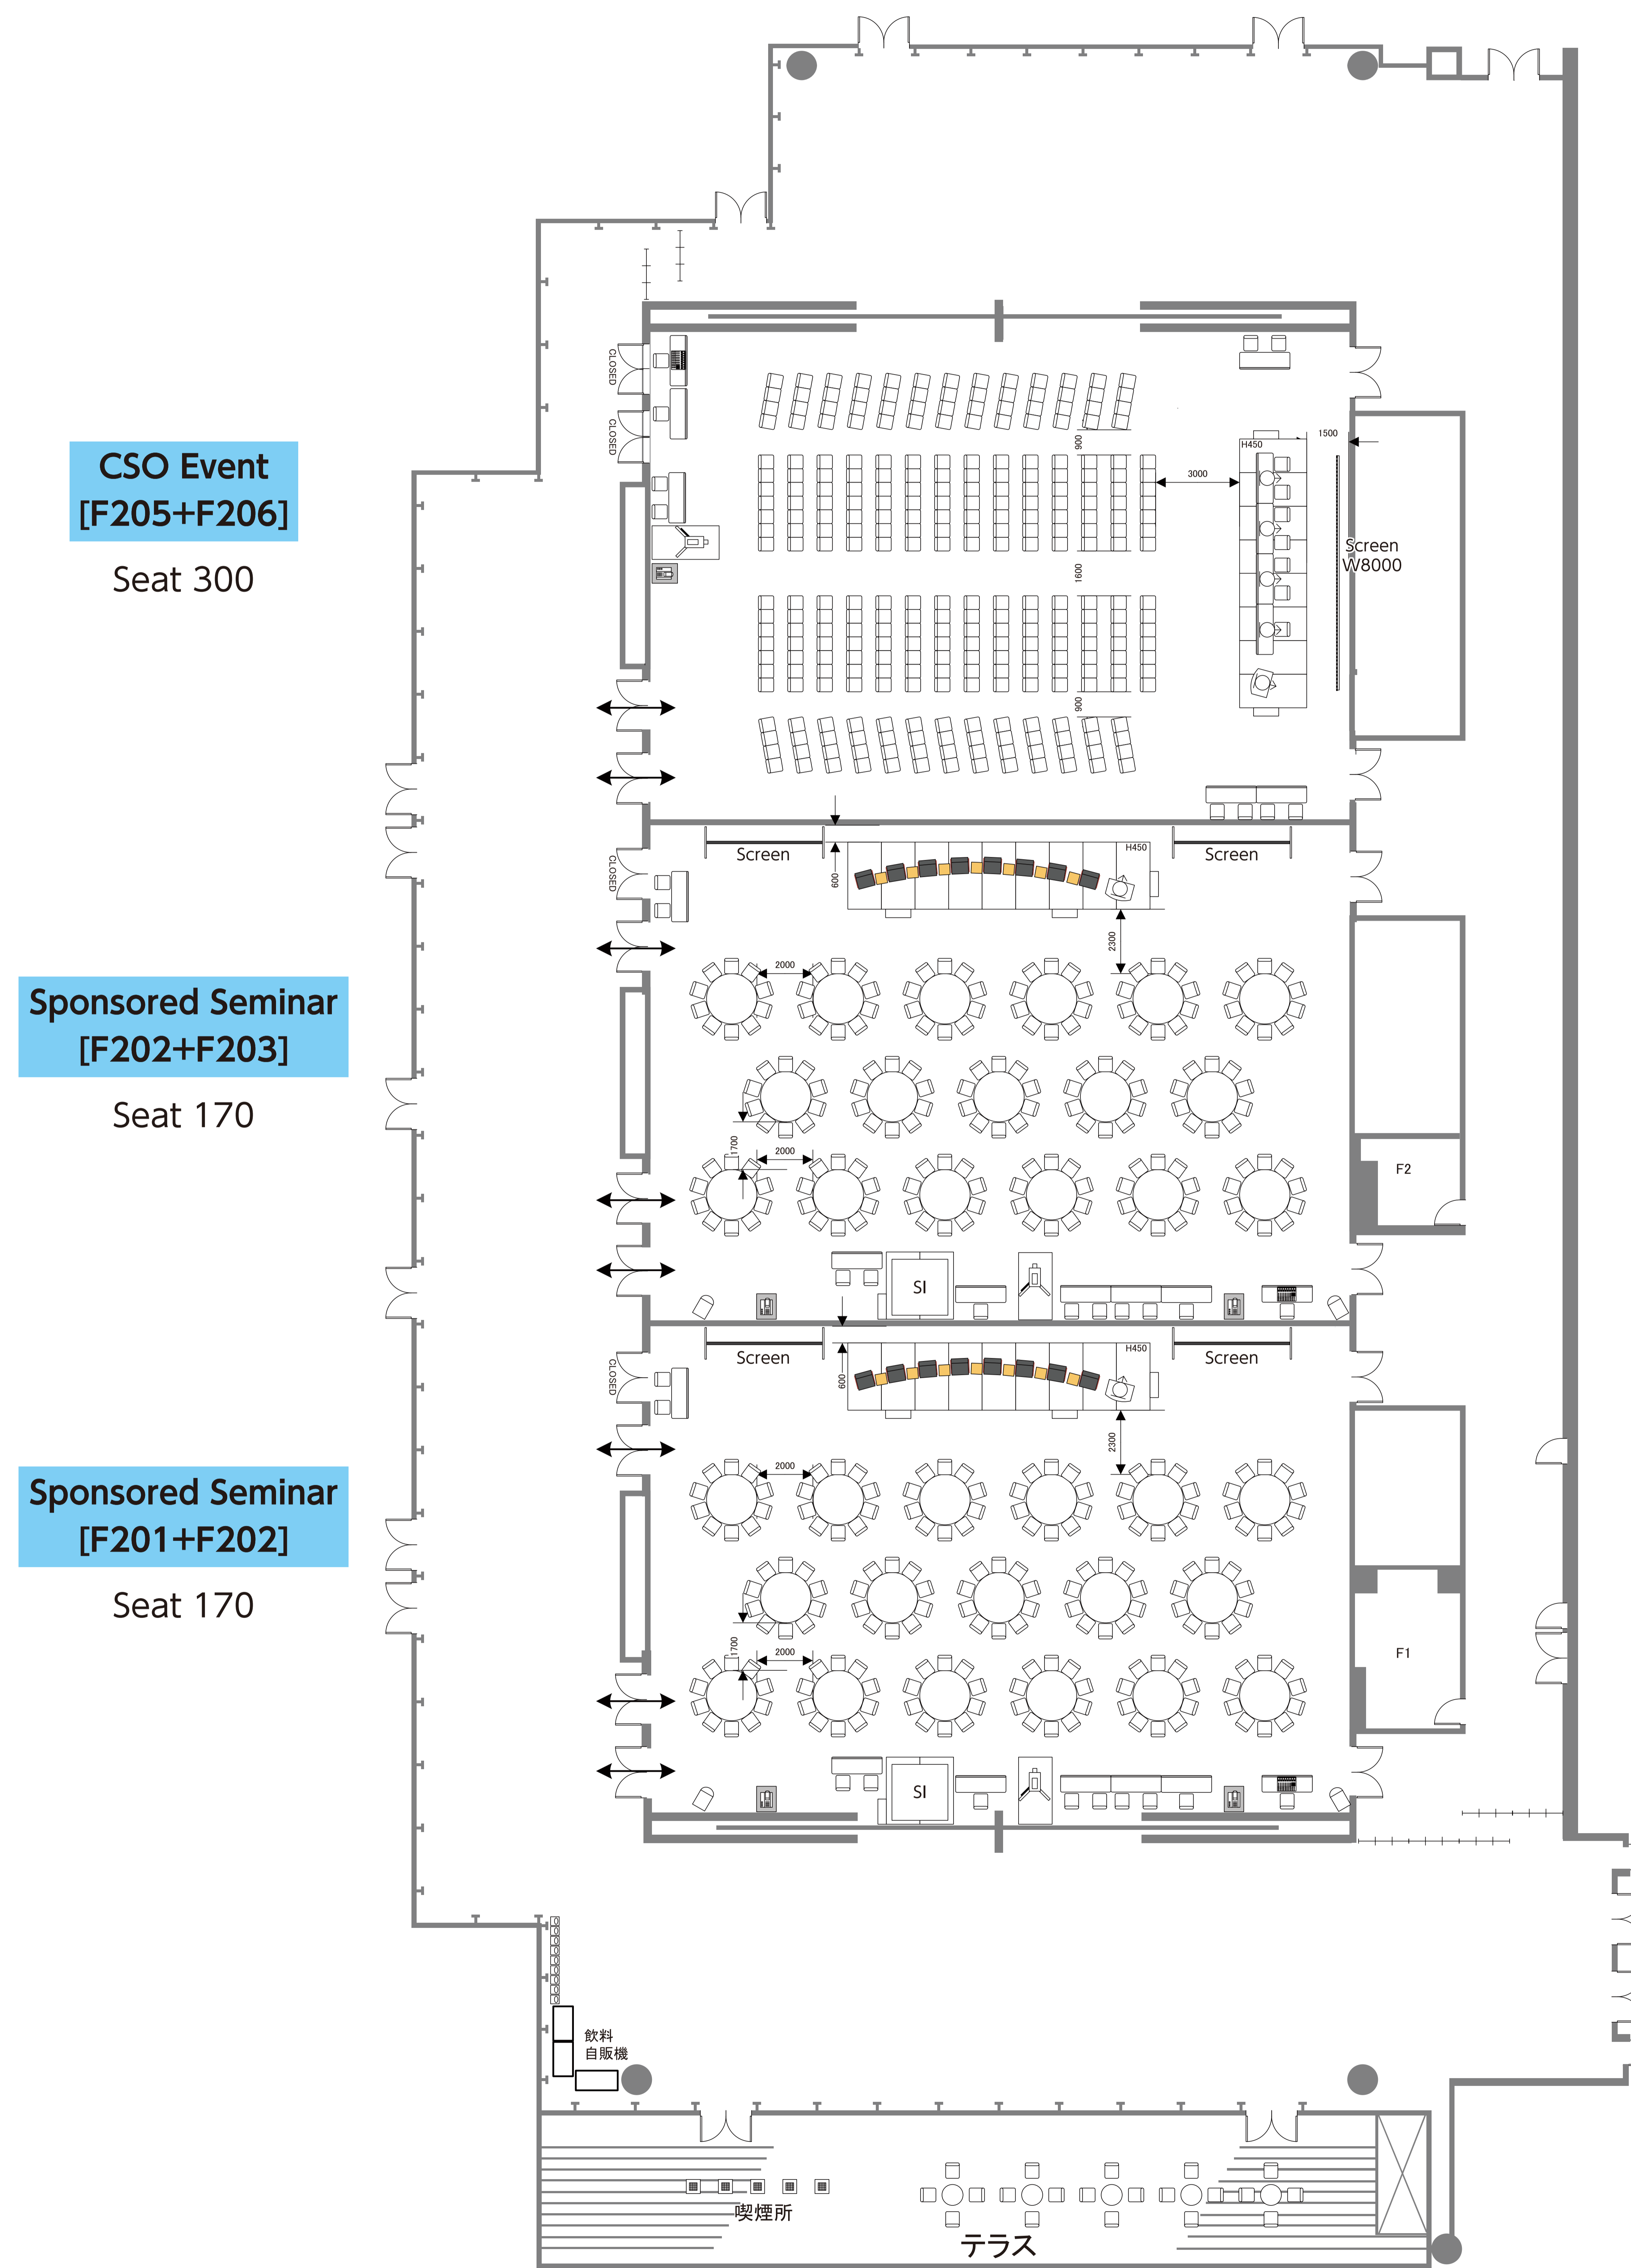



50th
ADB ANNUAL MEETING
YOKOHAMA
2017
4-7 MAY

50th ANNUAL MEETING (Yokohama 2017)
Pacifico Yokohama Conference Center
Business Sessions (Rooms 301-304)
6-7 May 2017

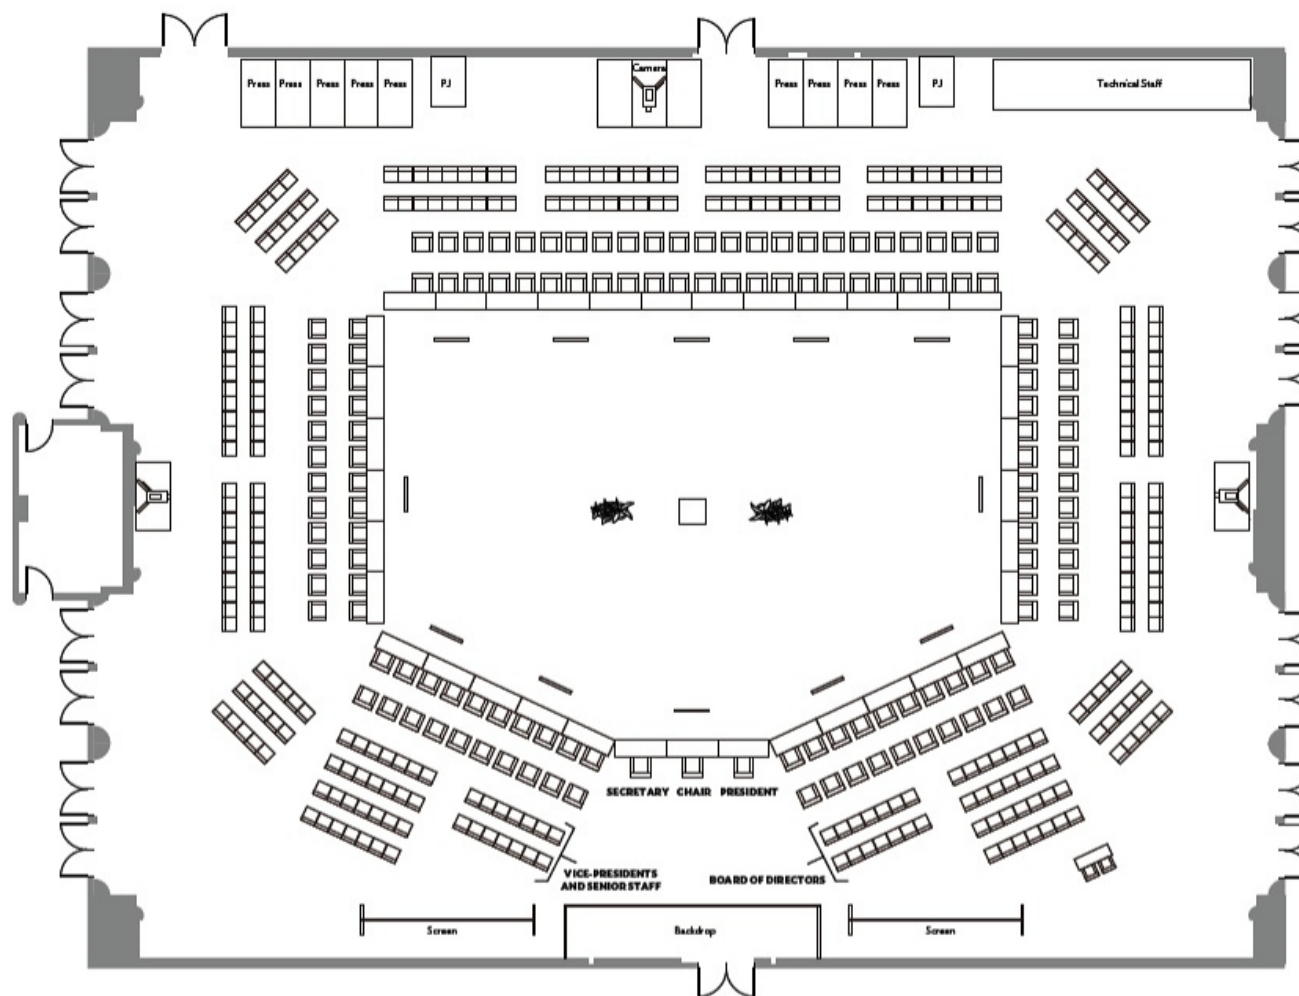


MEMBER DELEGATIONS:

1. AFGHANISTAN
2. ARMENIA
3. AUSTRALIA
4. AUSTRIA
5. AZERBAIJAN
6. BANGLADESH
7. BELGIUM
8. BHUTAN
9. BRUNEI DARUSSALAM
10. CAMBODIA
11. CANADA
12. PEOPLES REPUBLIC OF CHINA
13. COOK ISLANDS
14. DENMARK
15. FIJI
16. FINLAND
17. FRANCE
18. GEORGIA
19. GERMANY
20. HONGKONG, CHINA
21. INDIA
22. INDONESIA
23. IRELAND
24. ITALY
25. JAPAN
26. KAZAKHSTAN
27. KIRIBATI
28. REPUBLIC OF KOREA
29. KYRGYZ REPUBLIC
30. LAO PEOPLES DEMOCRATIC REPUBLIC
31. LUXEMBOURG
32. MALAYSIA
33. MALDIVES
34. MARSHALL ISLANDS
35. FEDERATED STATES OF MICRONESIA
36. MONGOLIA
37. MYANMAR
38. NAURU
39. NEPAL
40. NETHERLANDS
41. NEW ZEALAND
42. NORWAY
43. PAKISTAN
44. PALAU
45. PAPUA NEW GUINEA
46. PHILIPPINES
47. PORTUGAL
48. SAMOA
49. SINGAPORE
50. SLOVAKIA
51. SPAIN
52. SRI LANKA
53. SWEDEN
54. SWITZERLAND
55. TAIPEI, CHINA
56. TAJIKISTAN
57. THAILAND
58. TIMOR-LESTE
59. TONGA
60. TURKEY
61. TURKMENISTAN
62. TUVALU
63. UNITED KINGDOM
64. UNITED STATES
65. UZBEKISTAN
66. VANUATU
67. VIETNAM


PACIFICO YOKOHAMA
Conference Center
3F 301-304

Business Session Wooden Panel


*Front Elevation

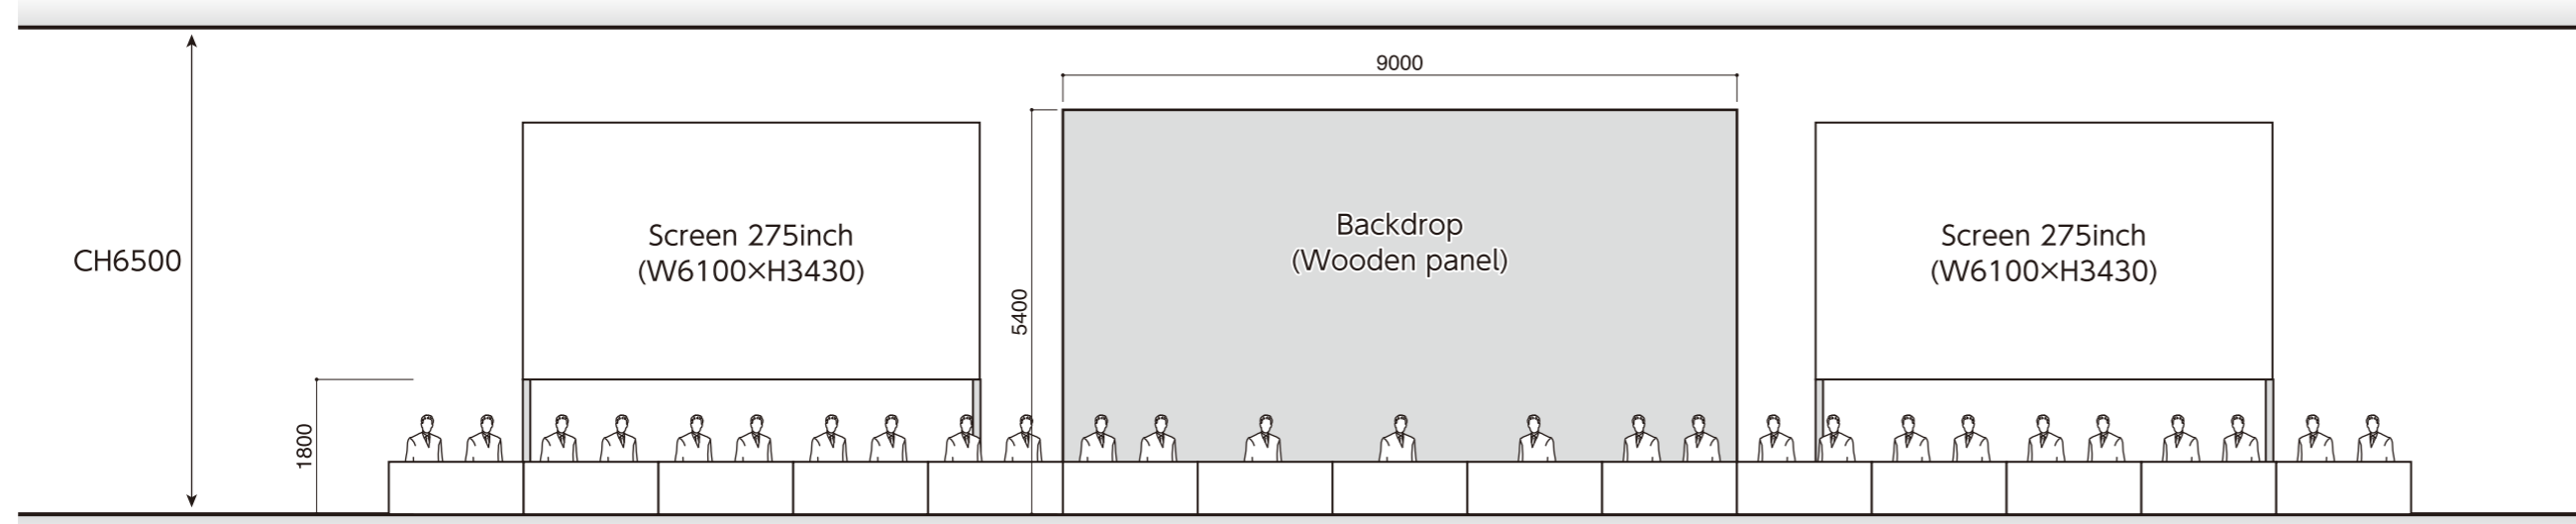


*Side Elevation

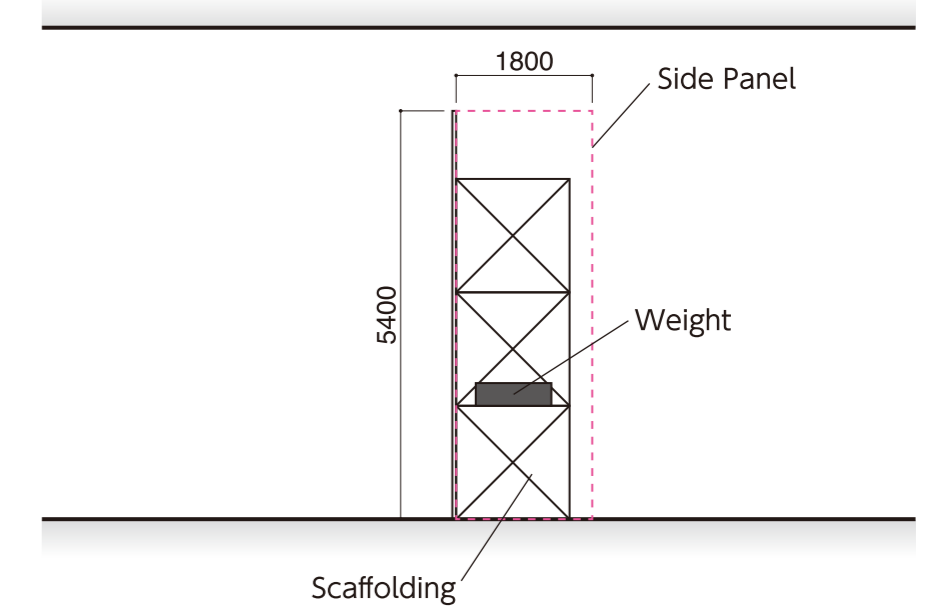


*Ground Plan

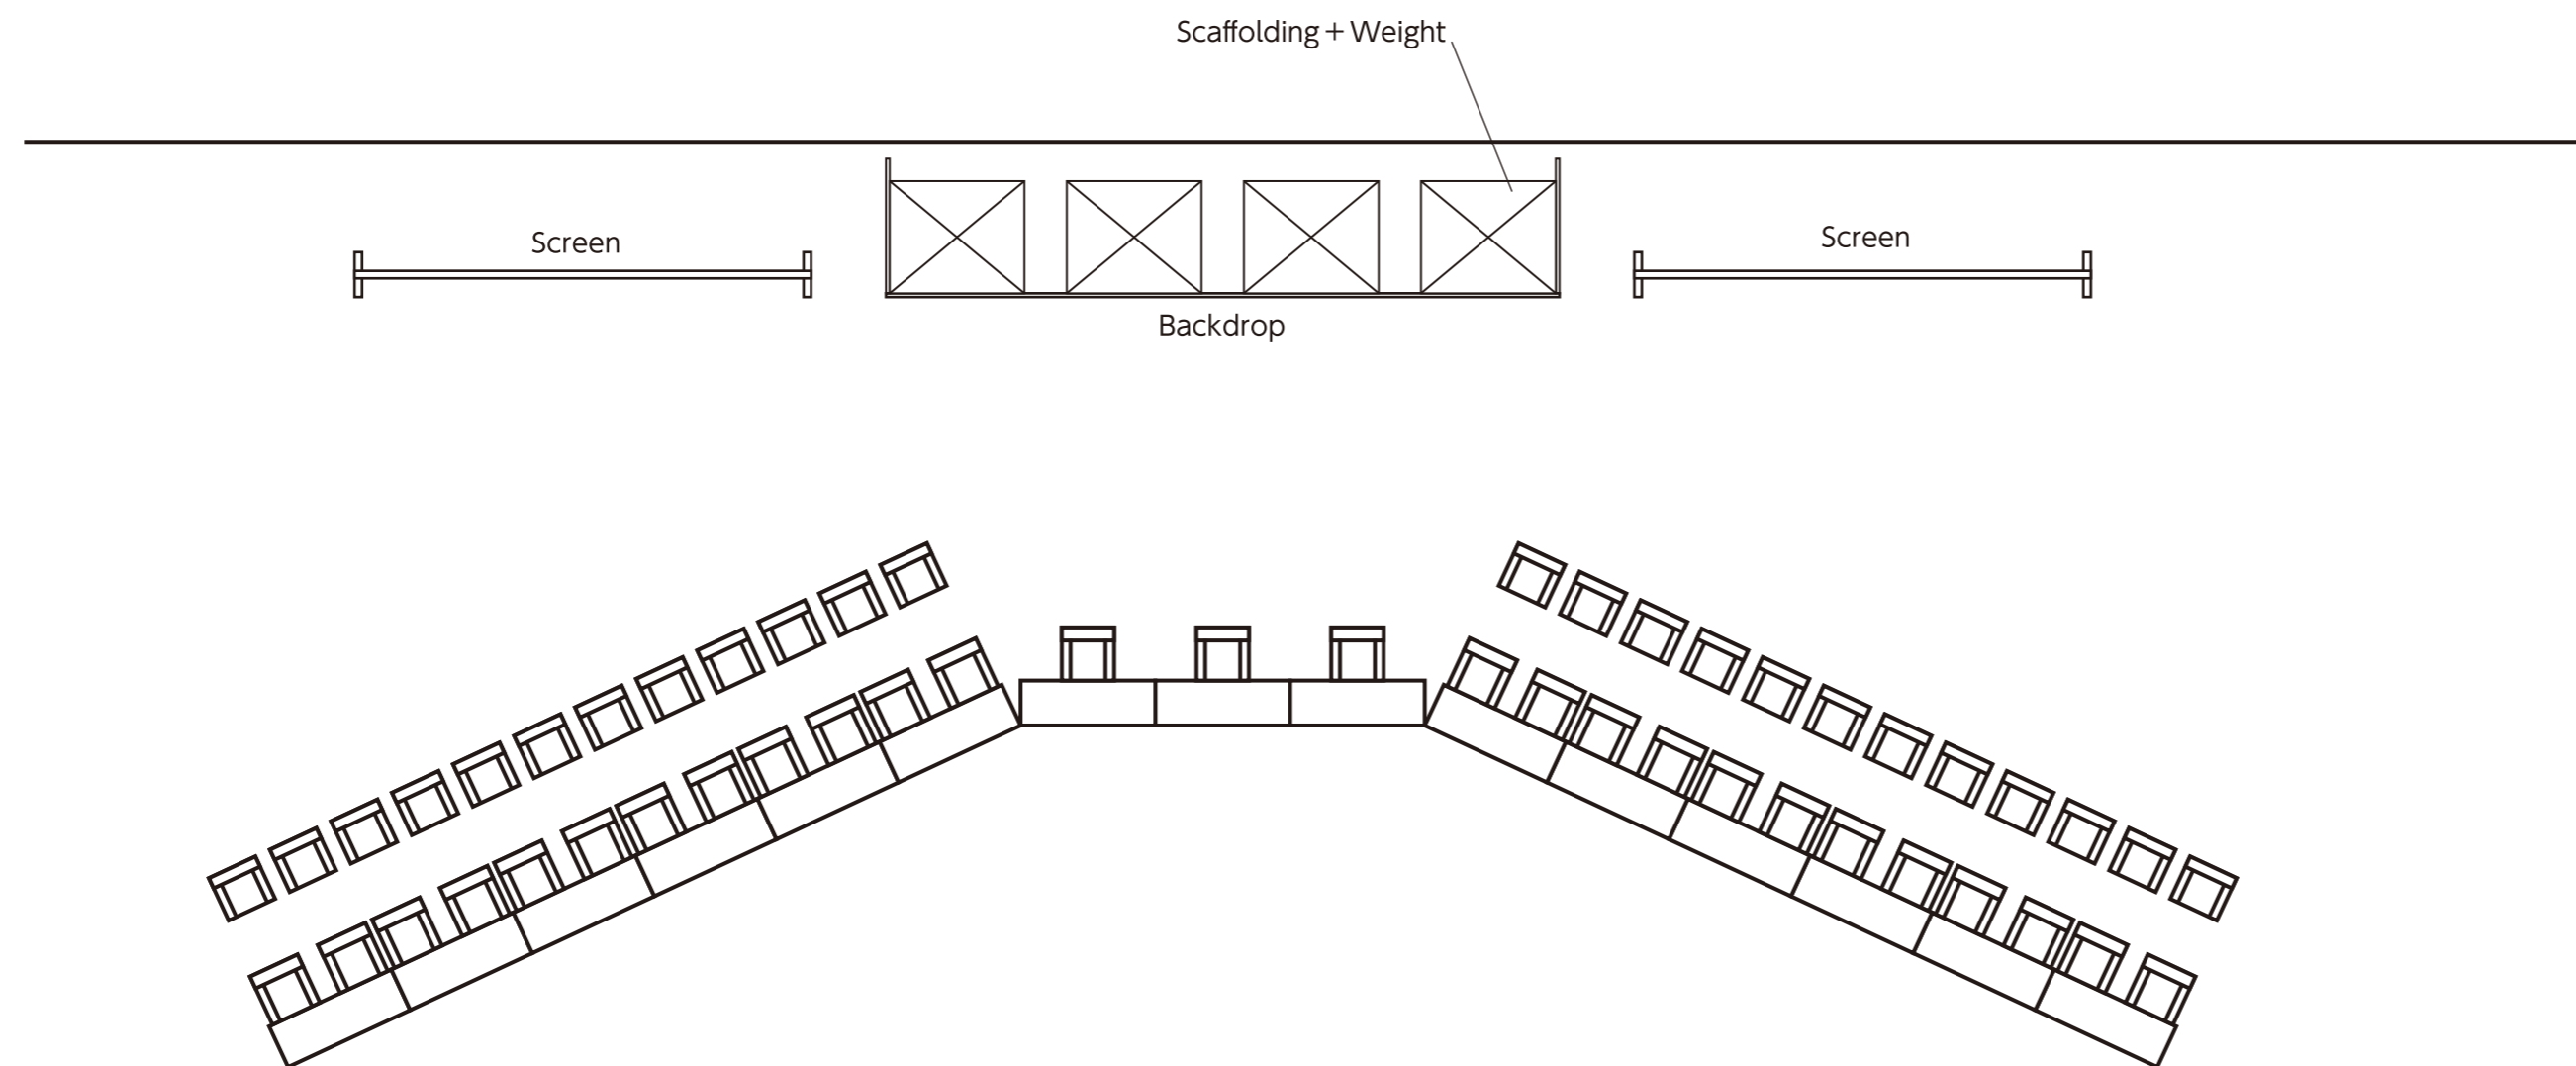

PACIFICO YOKOHAMA
Conference Center
2F

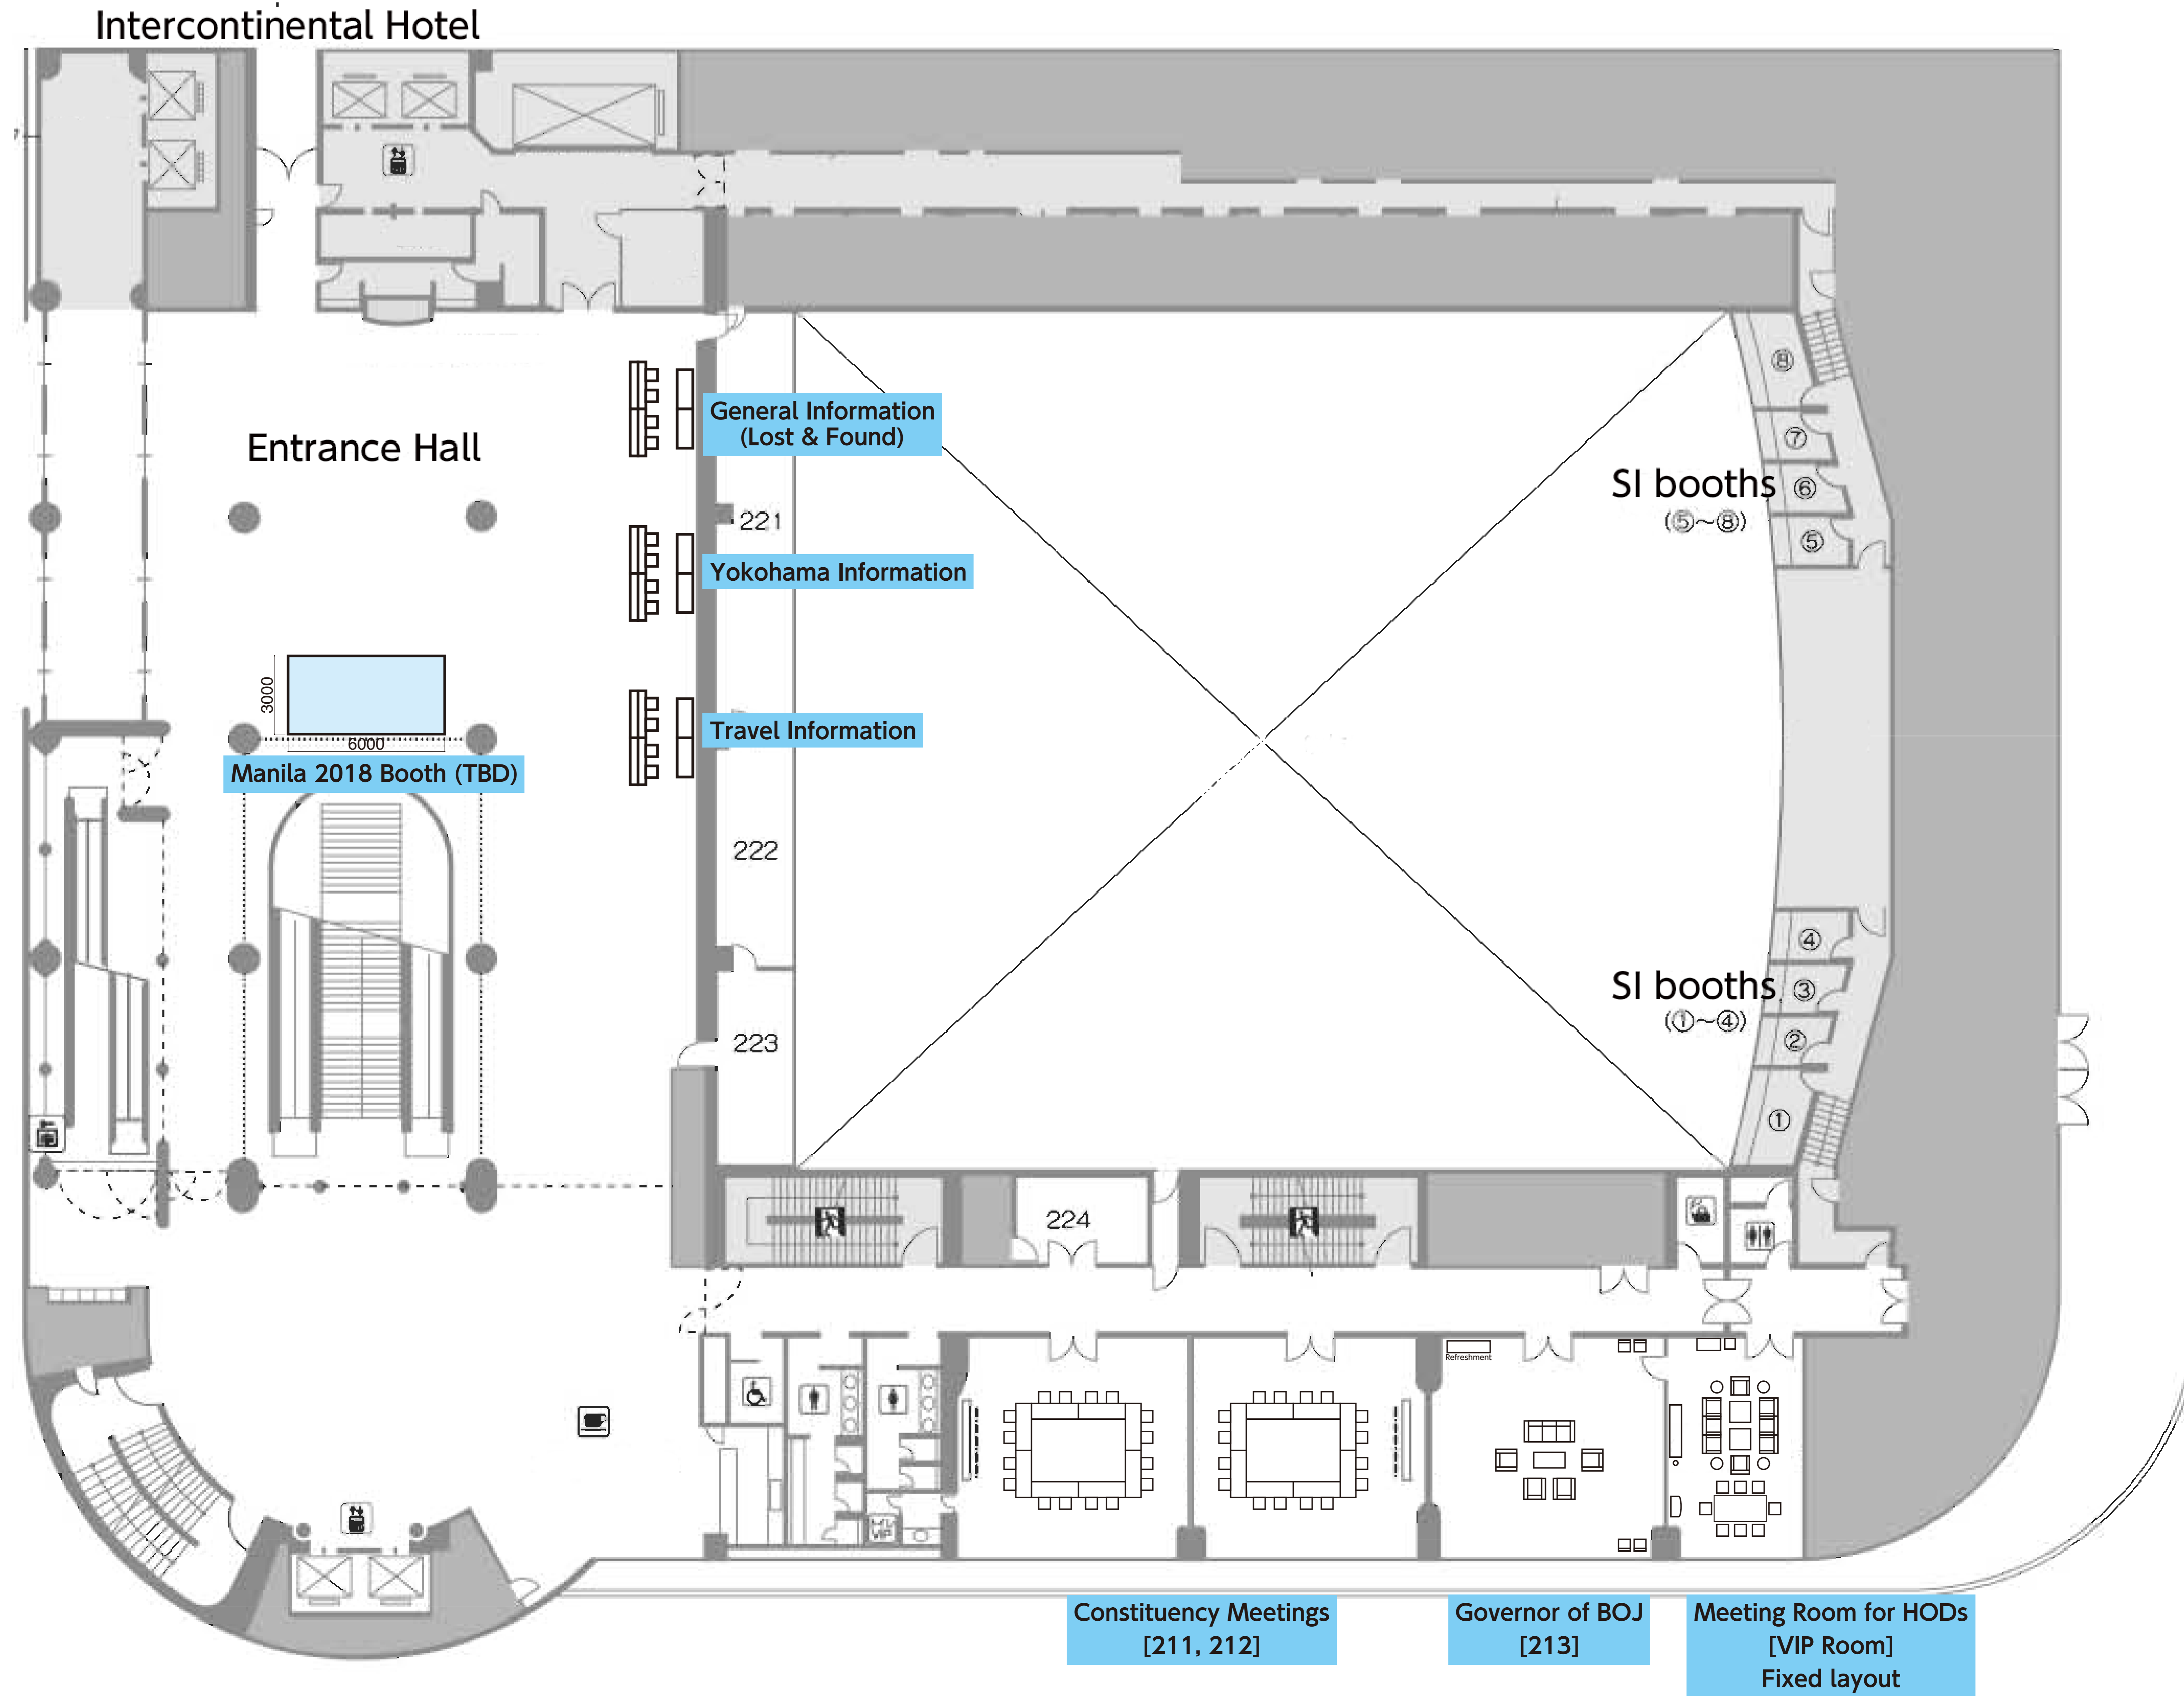


PACIFICO YOKOHAMA
Conference Center
2F 211,212

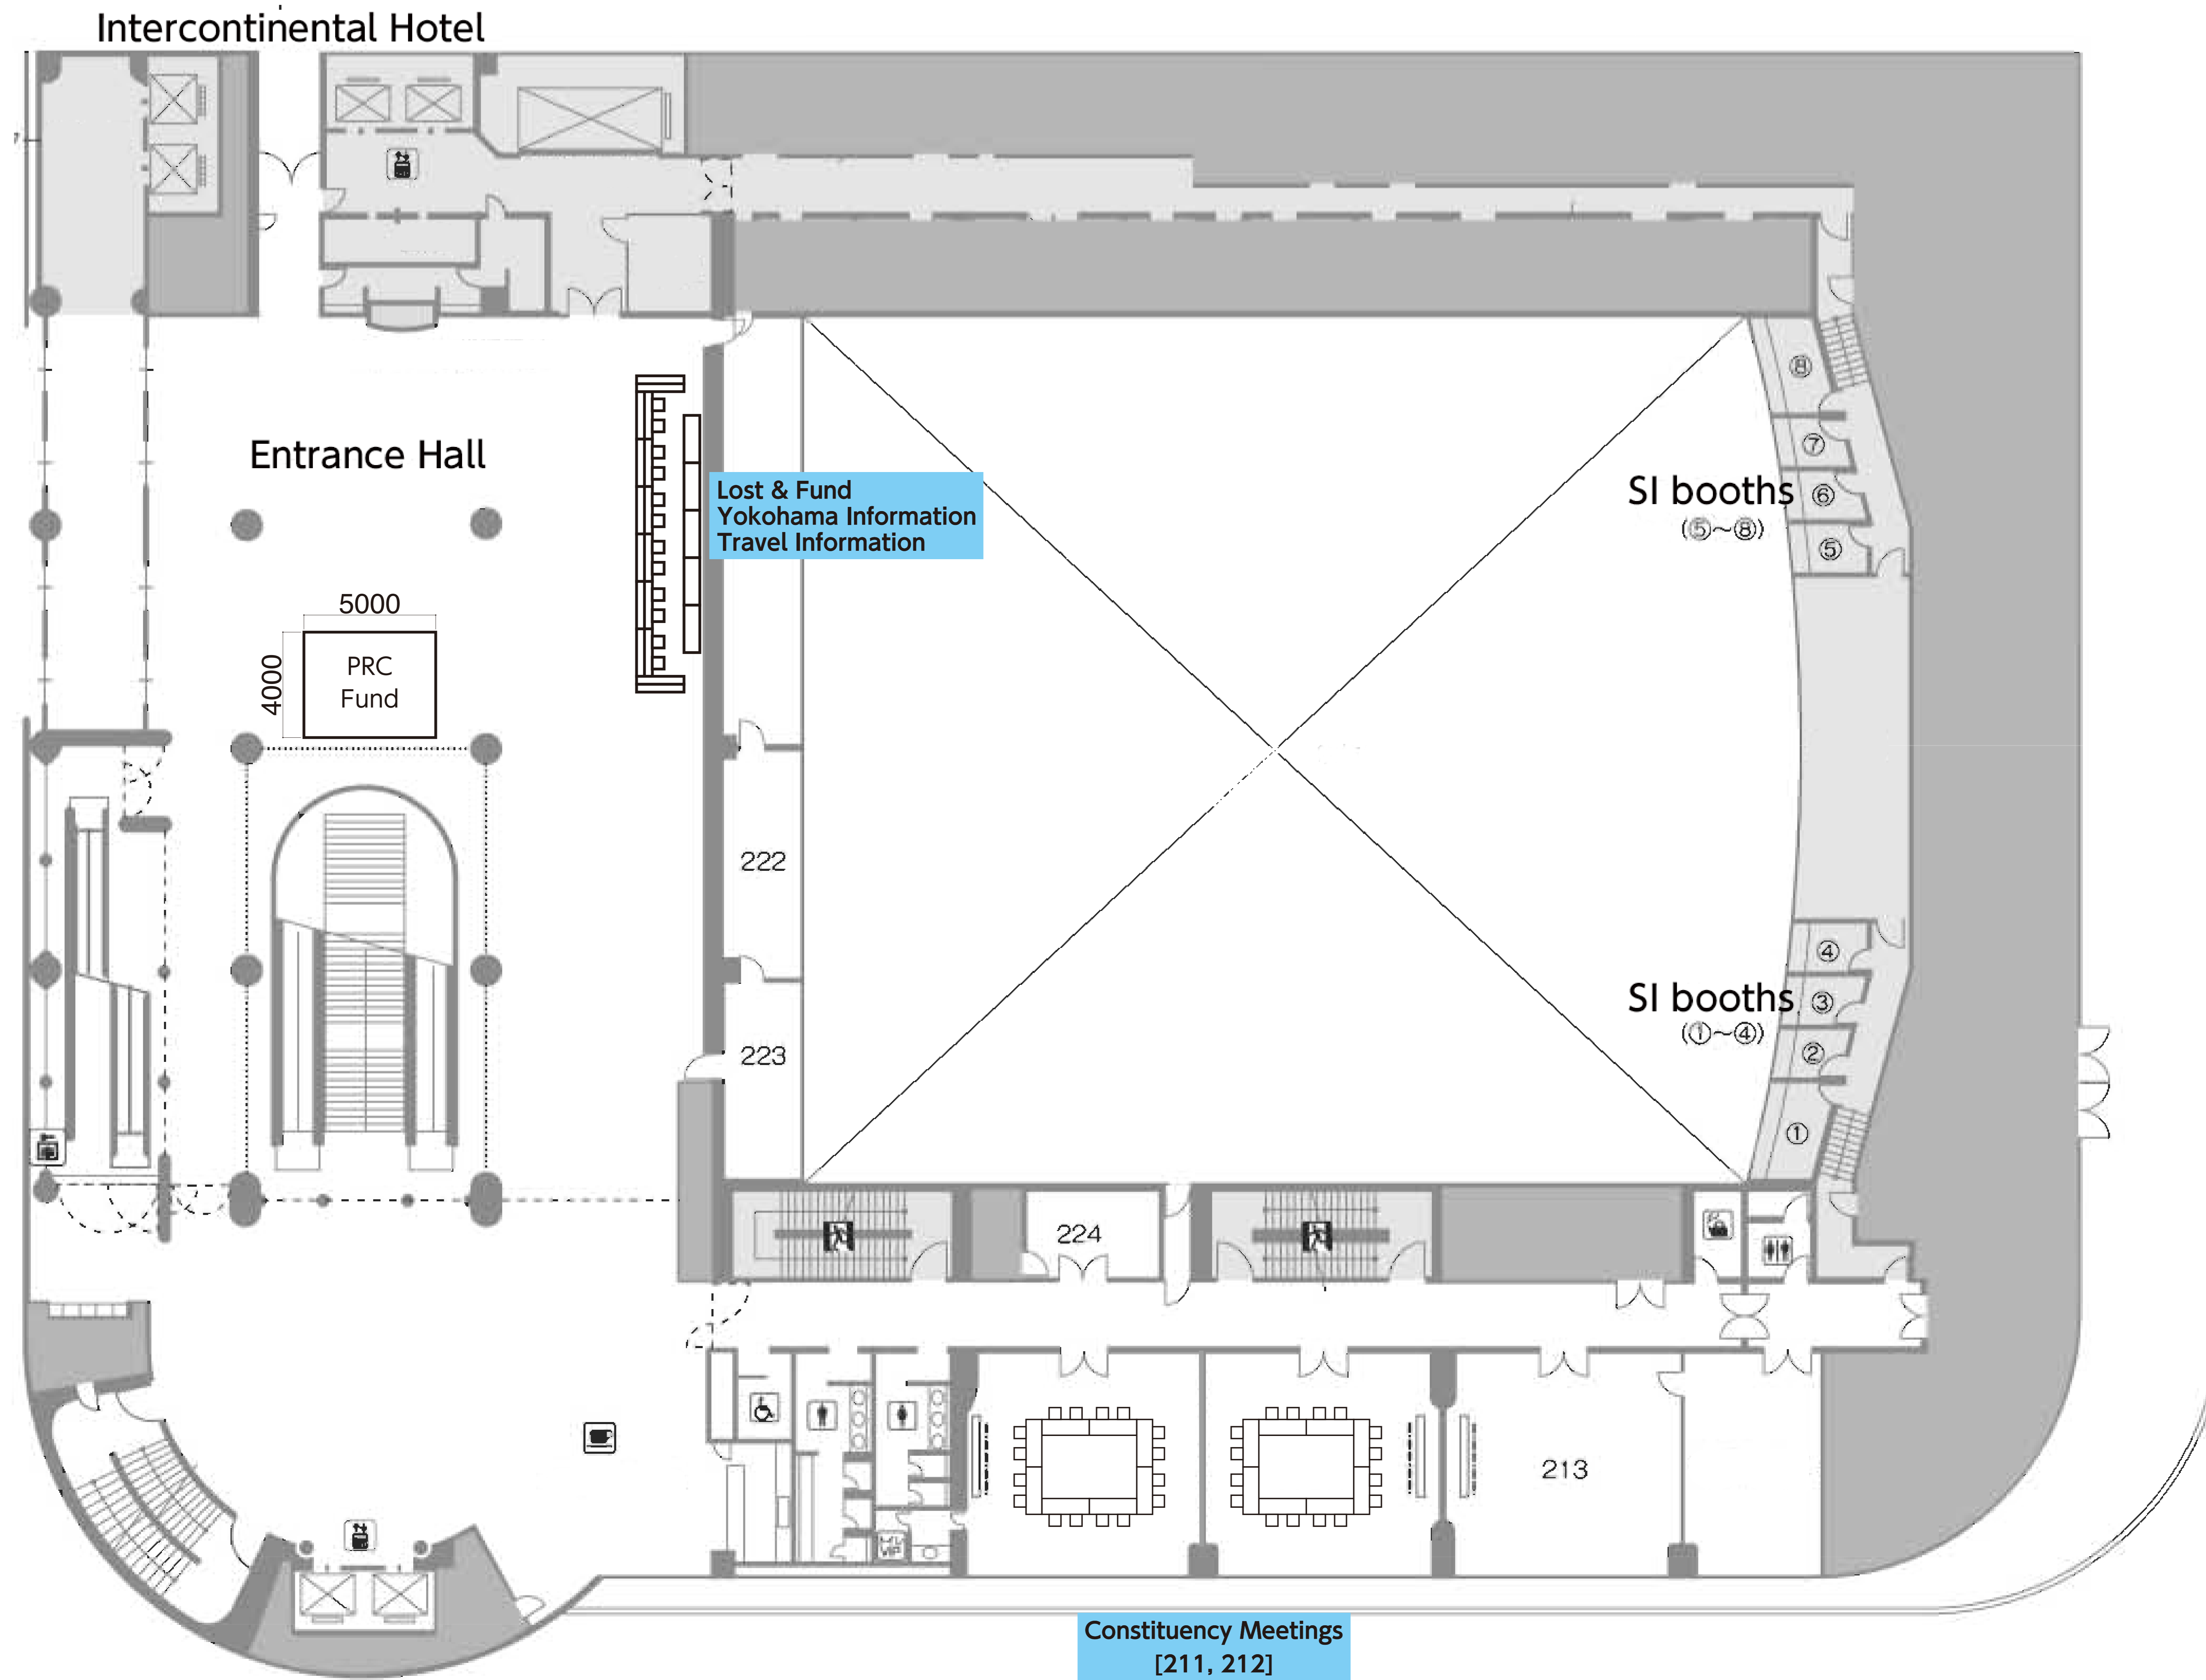

PACIFICO YOKOHAMA
Conference Center
3F

Overflow Areas

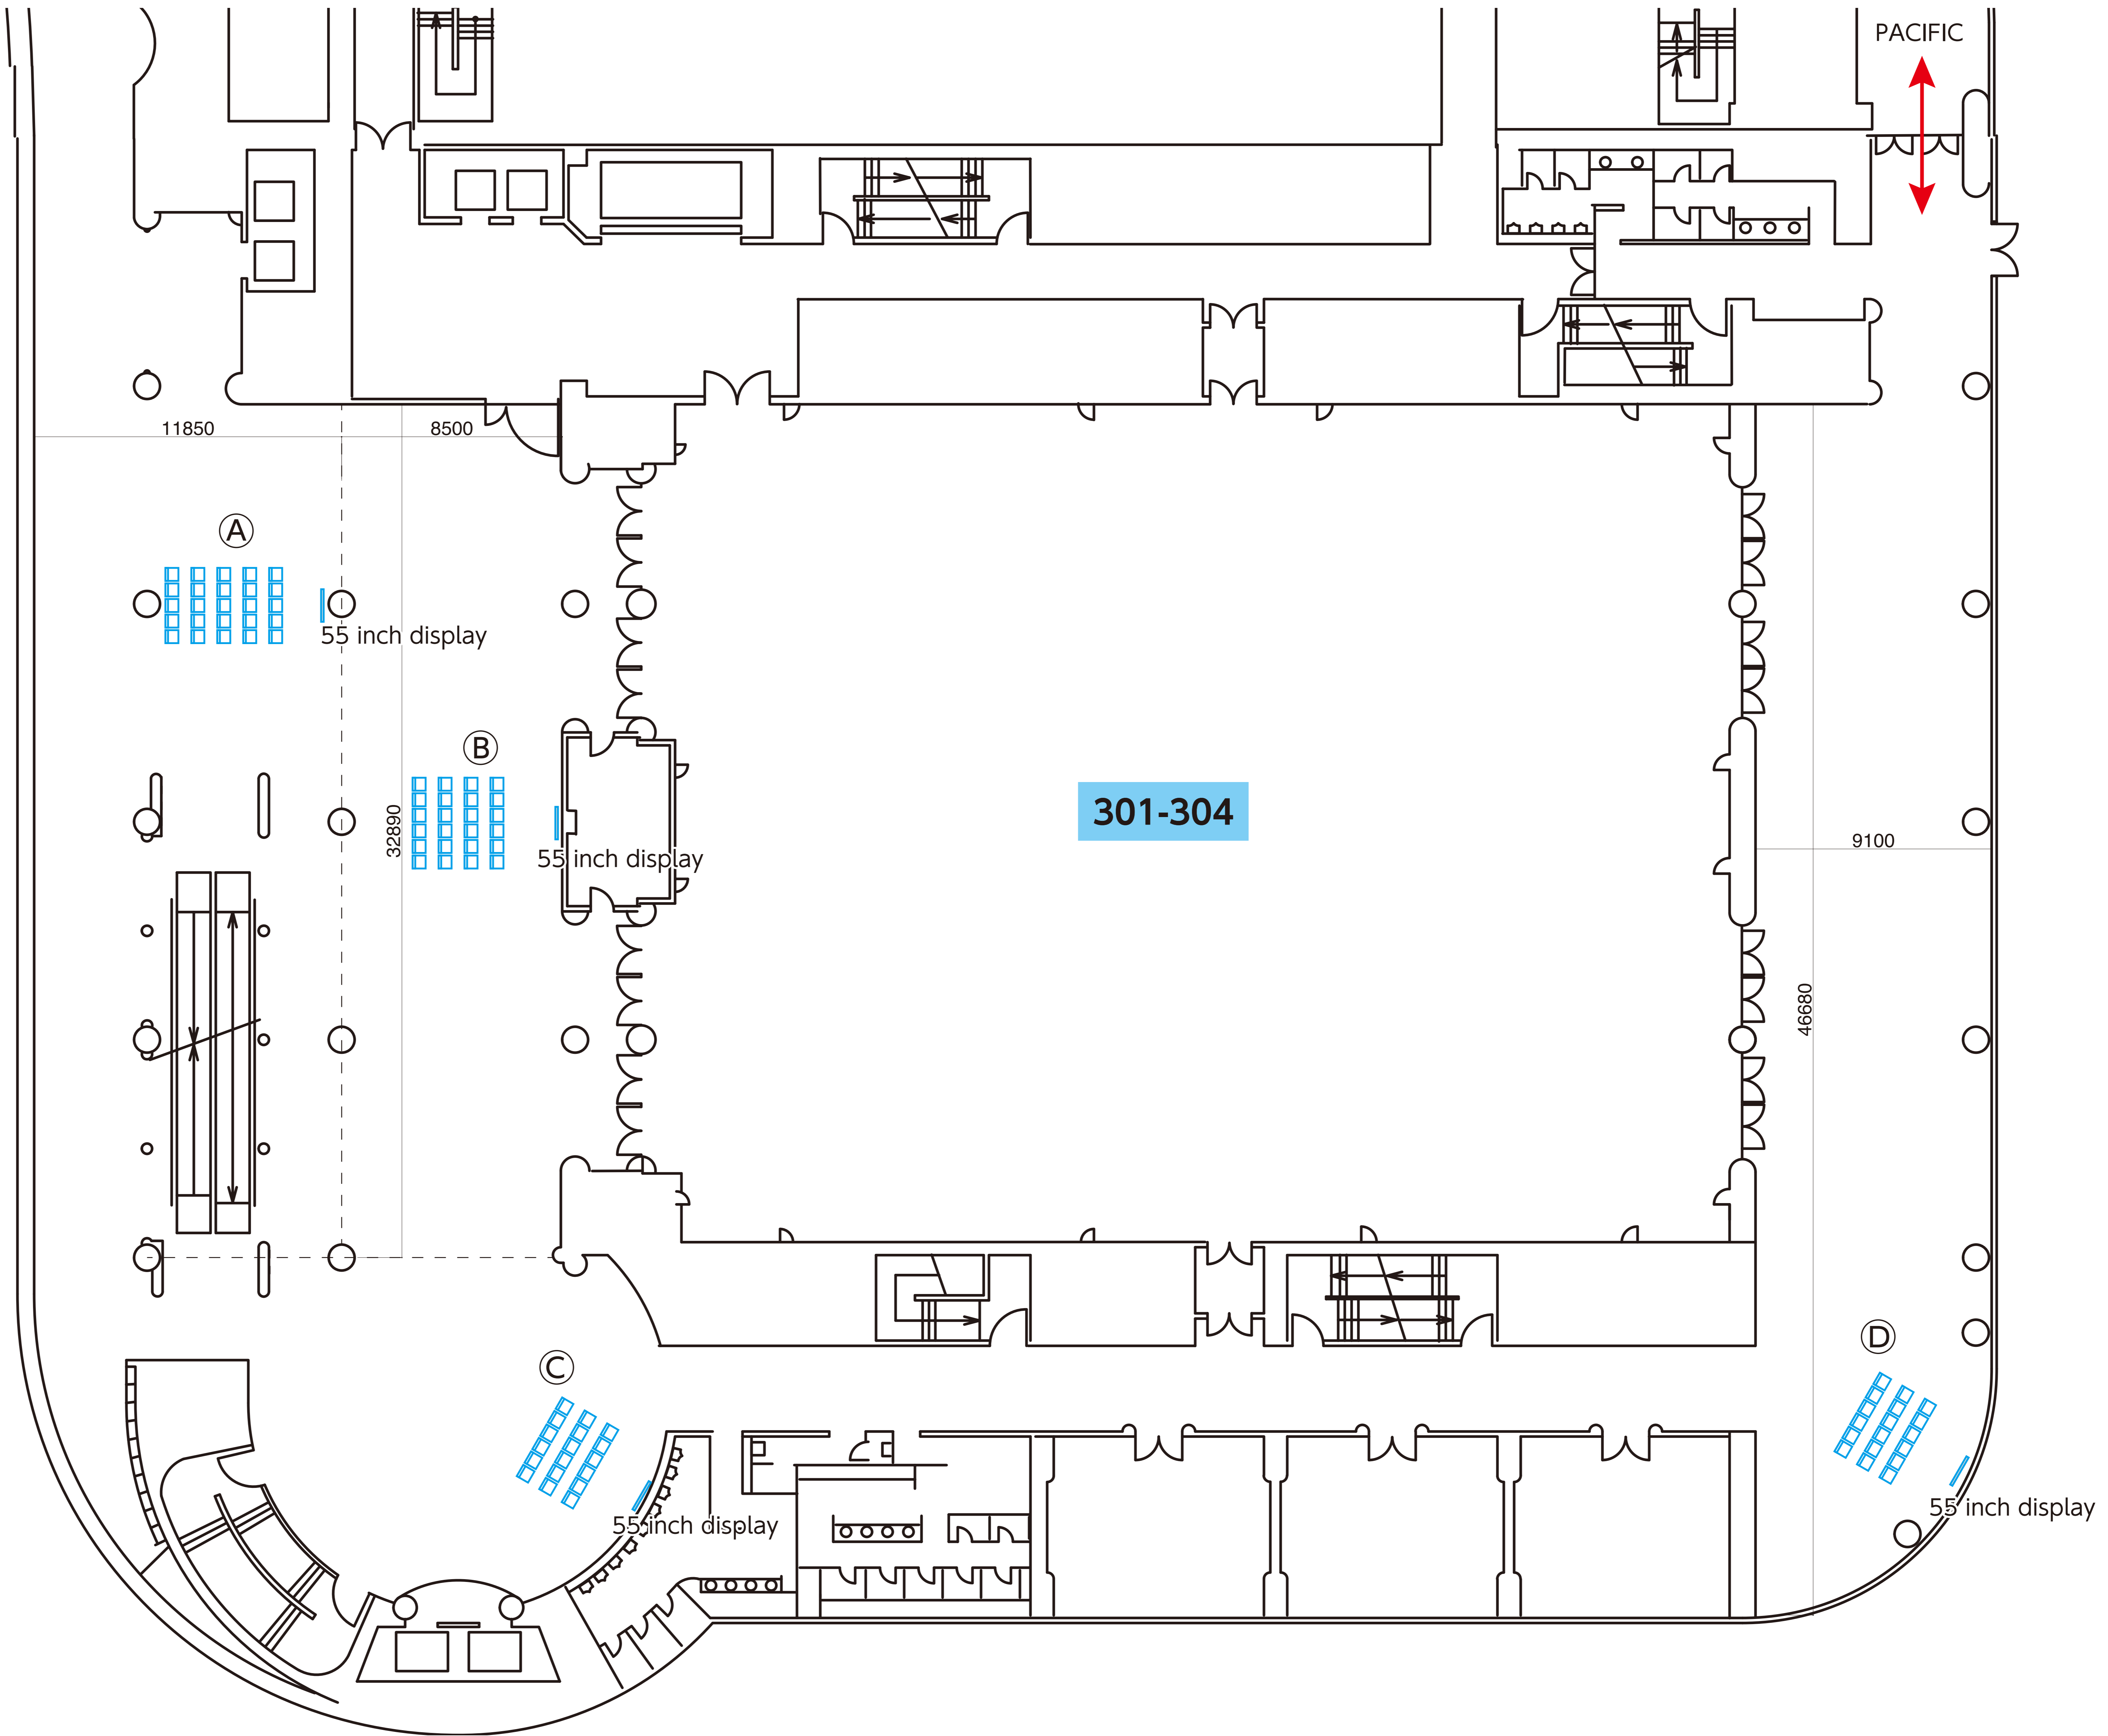

PACIFICO YOKOHAMA
Conference Center
3F 301-304

Business Session

Observer Seat 296



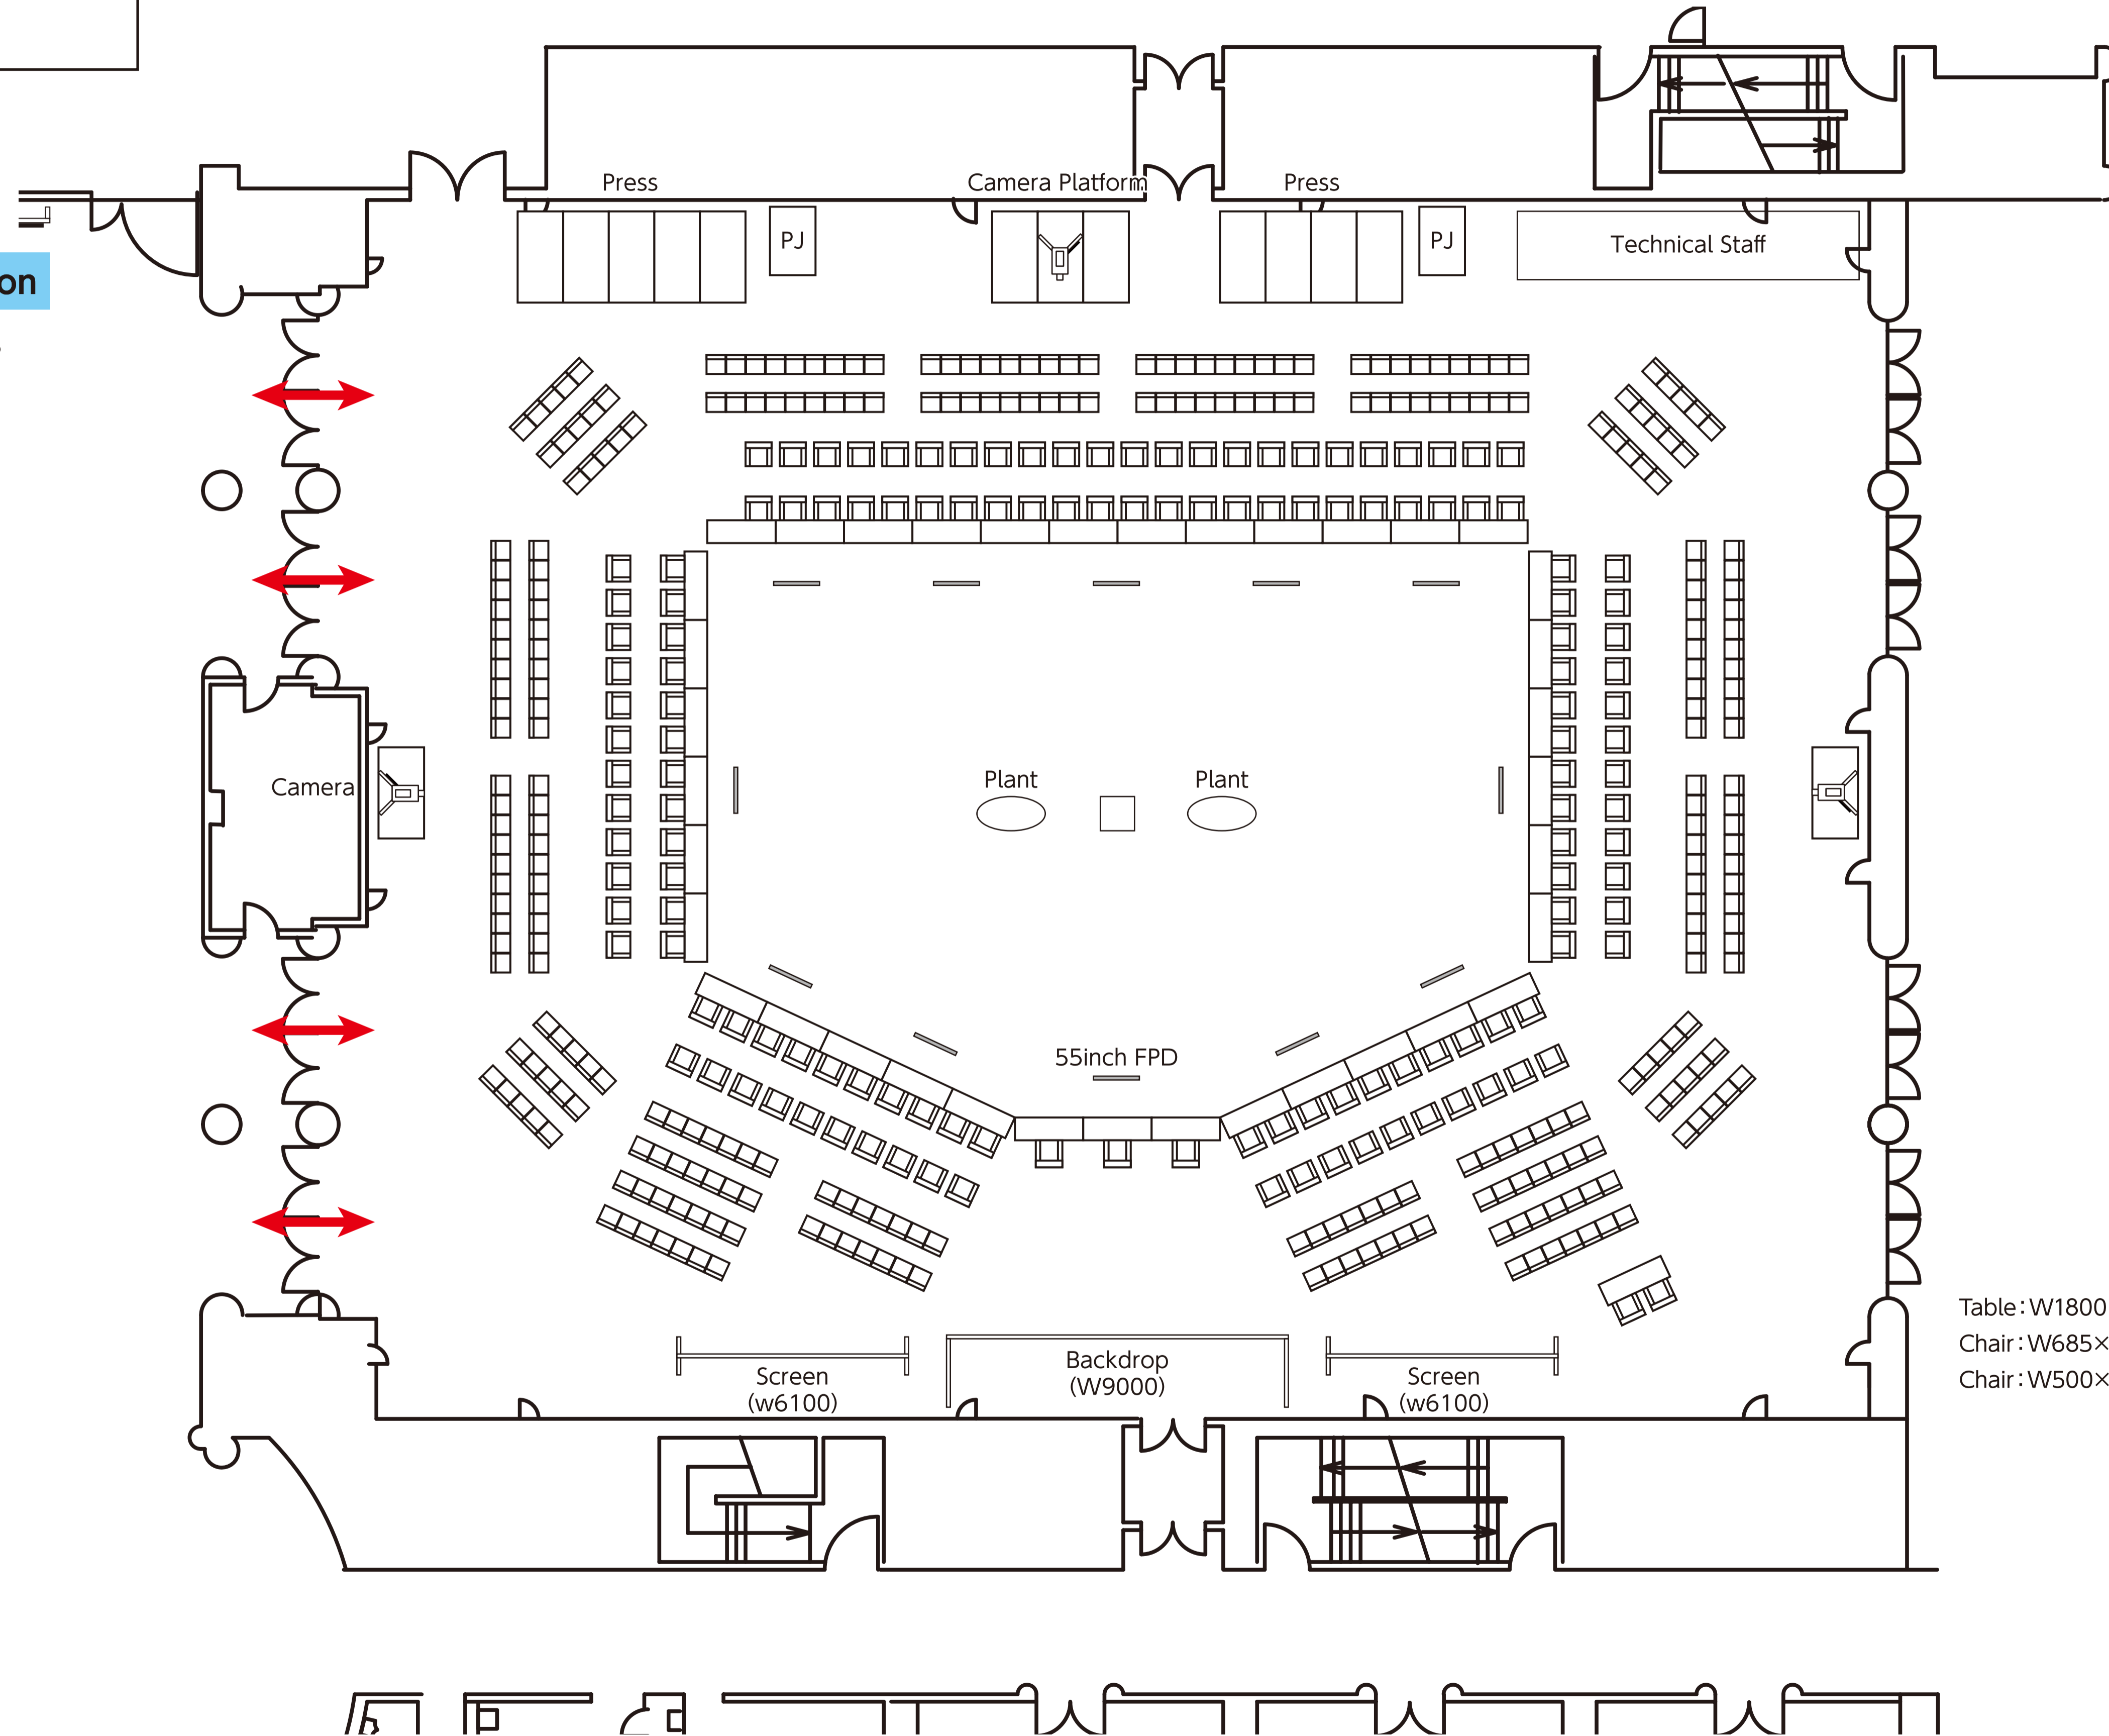


Table: W1800×D600
Chair: W685×D625
Chair: W500×D500

PACIFICO YOKOHAMA
Conference Center
3F 311-312, 314

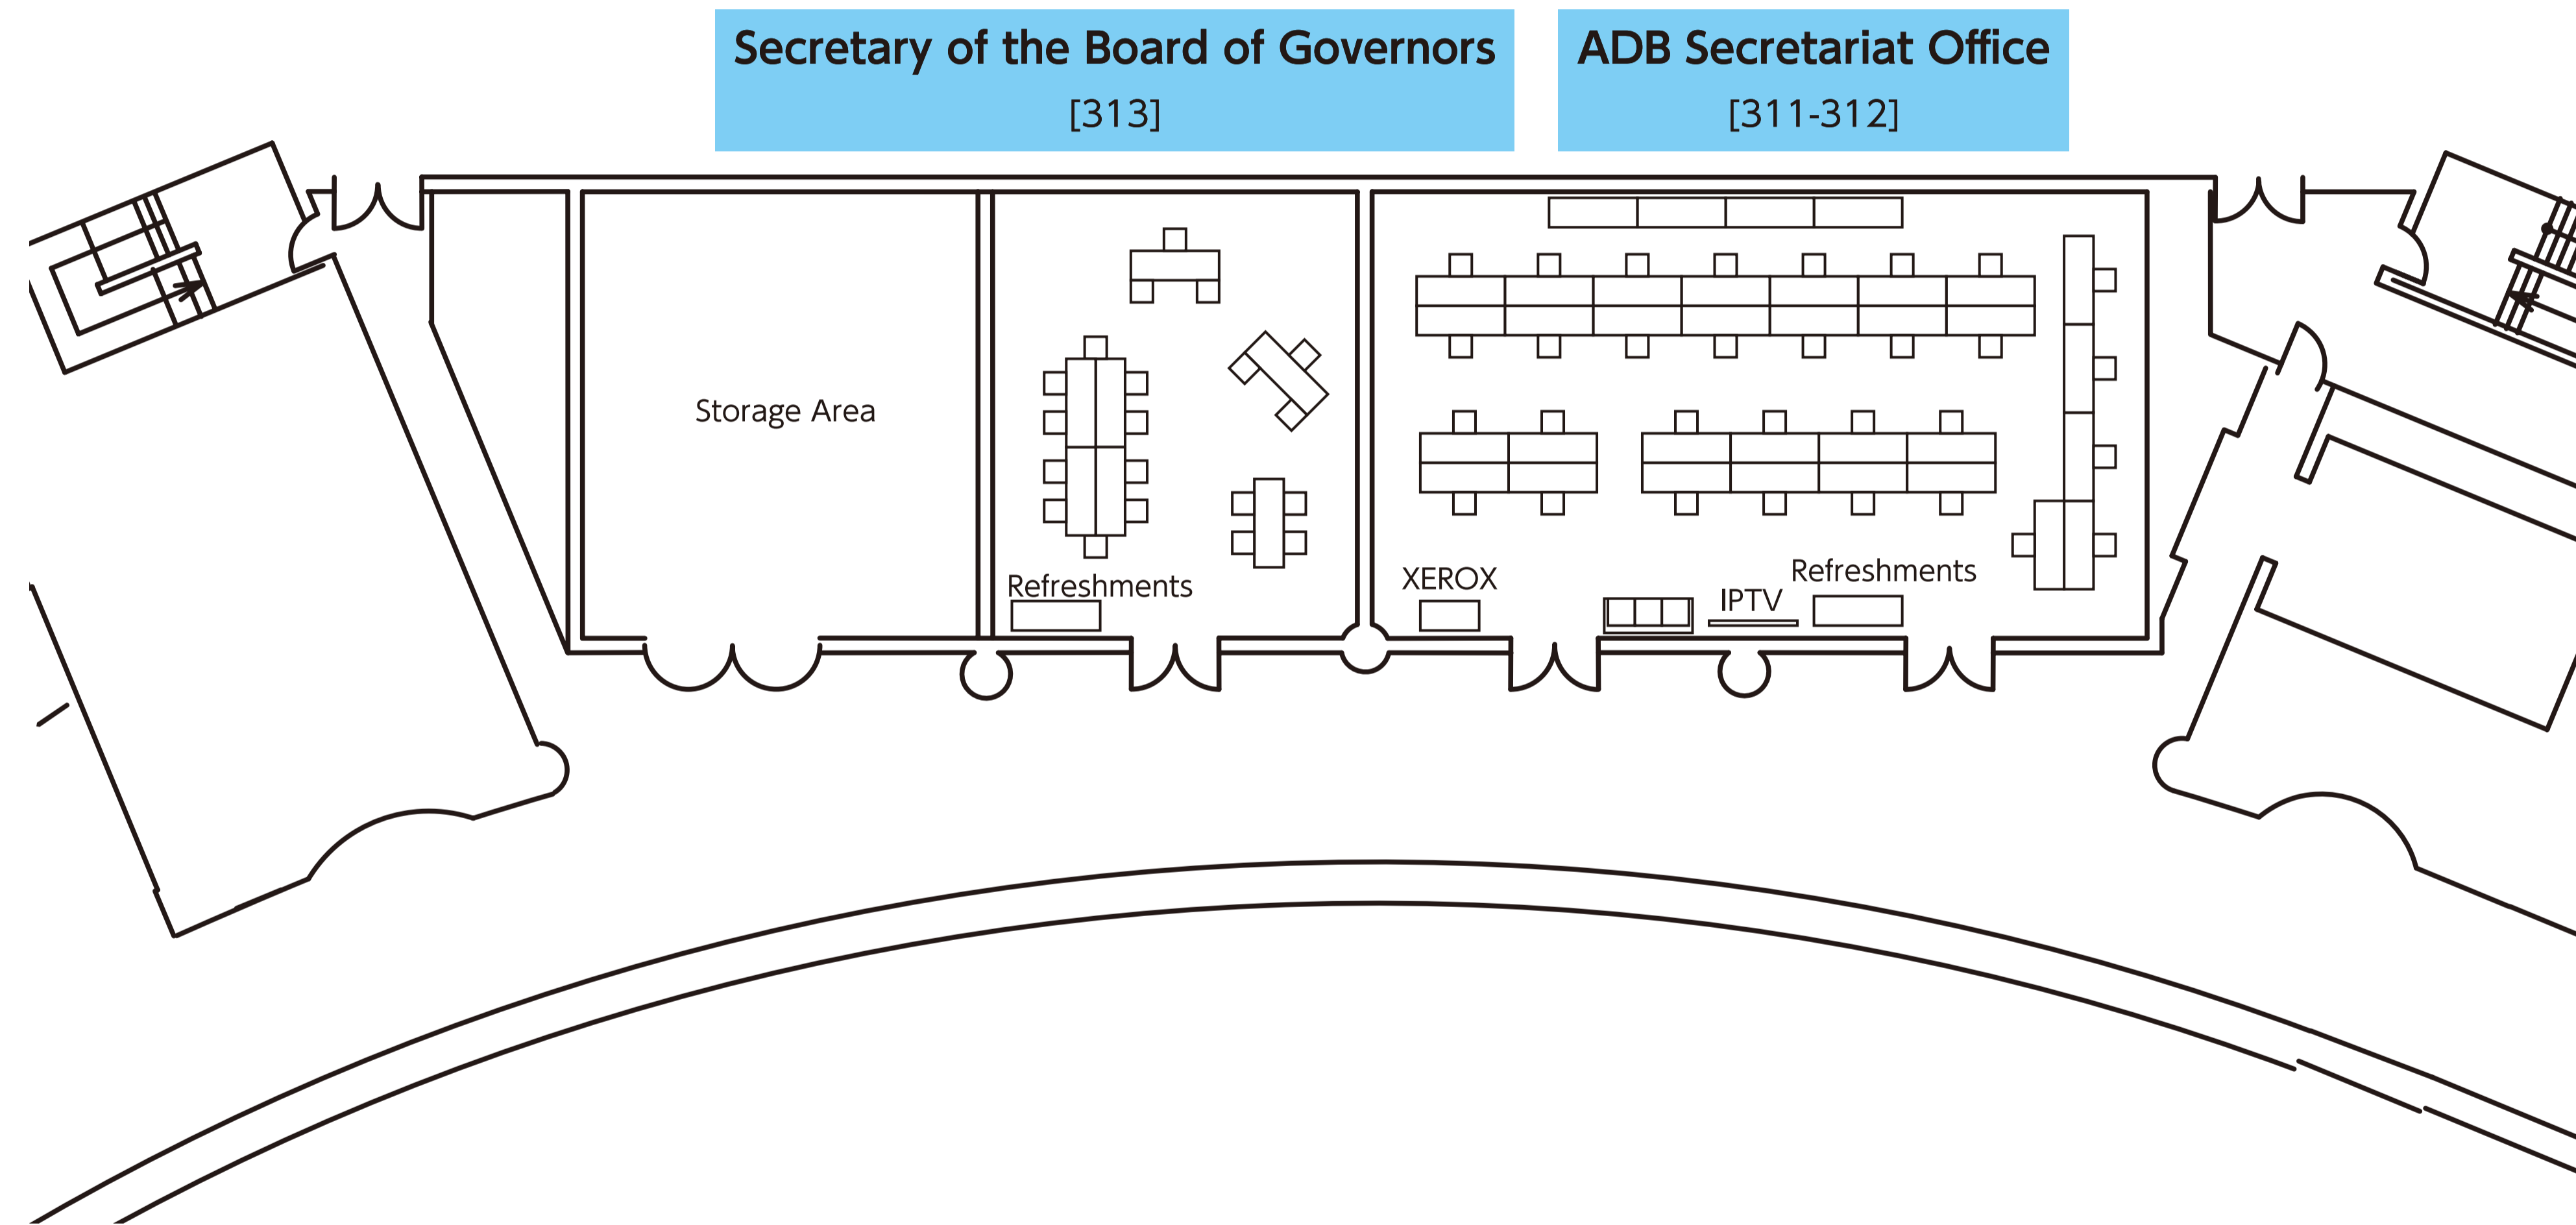


PACIFICO YOKOHAMA
Conference Center
4F 416-418

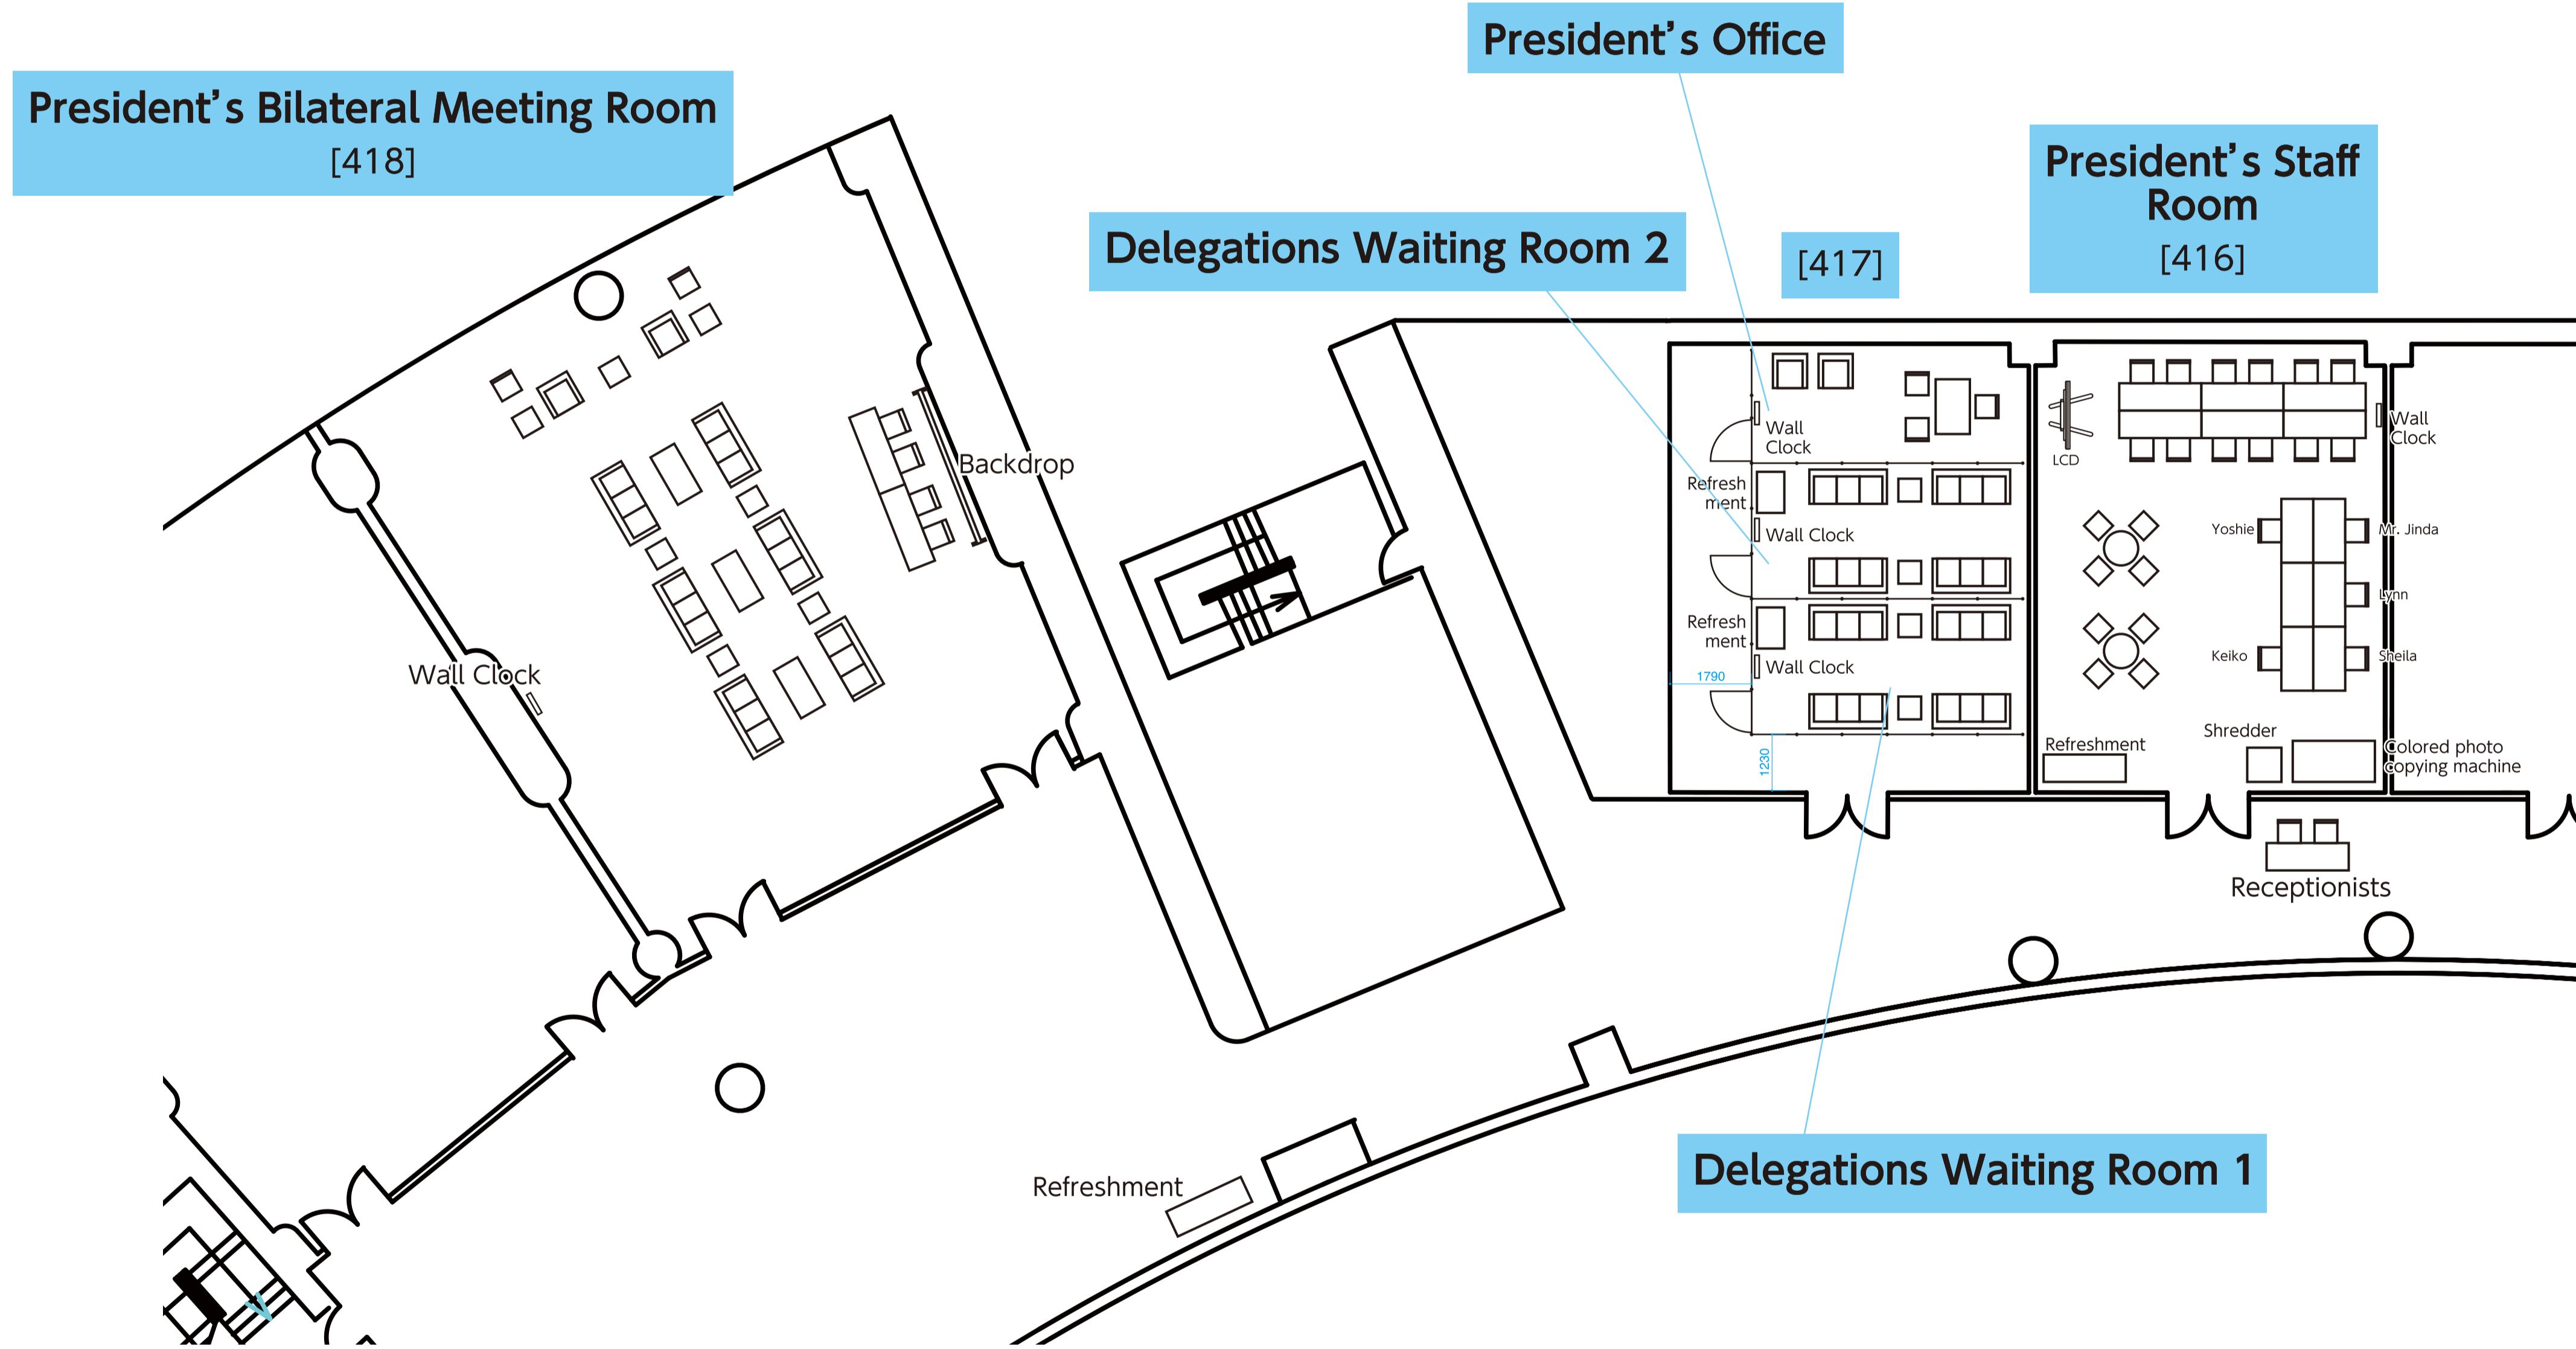



PACIFICO YOKOHAMA
Conference Center
5F 501

Seminar Room
Press Conferences
[501]


Seat 250

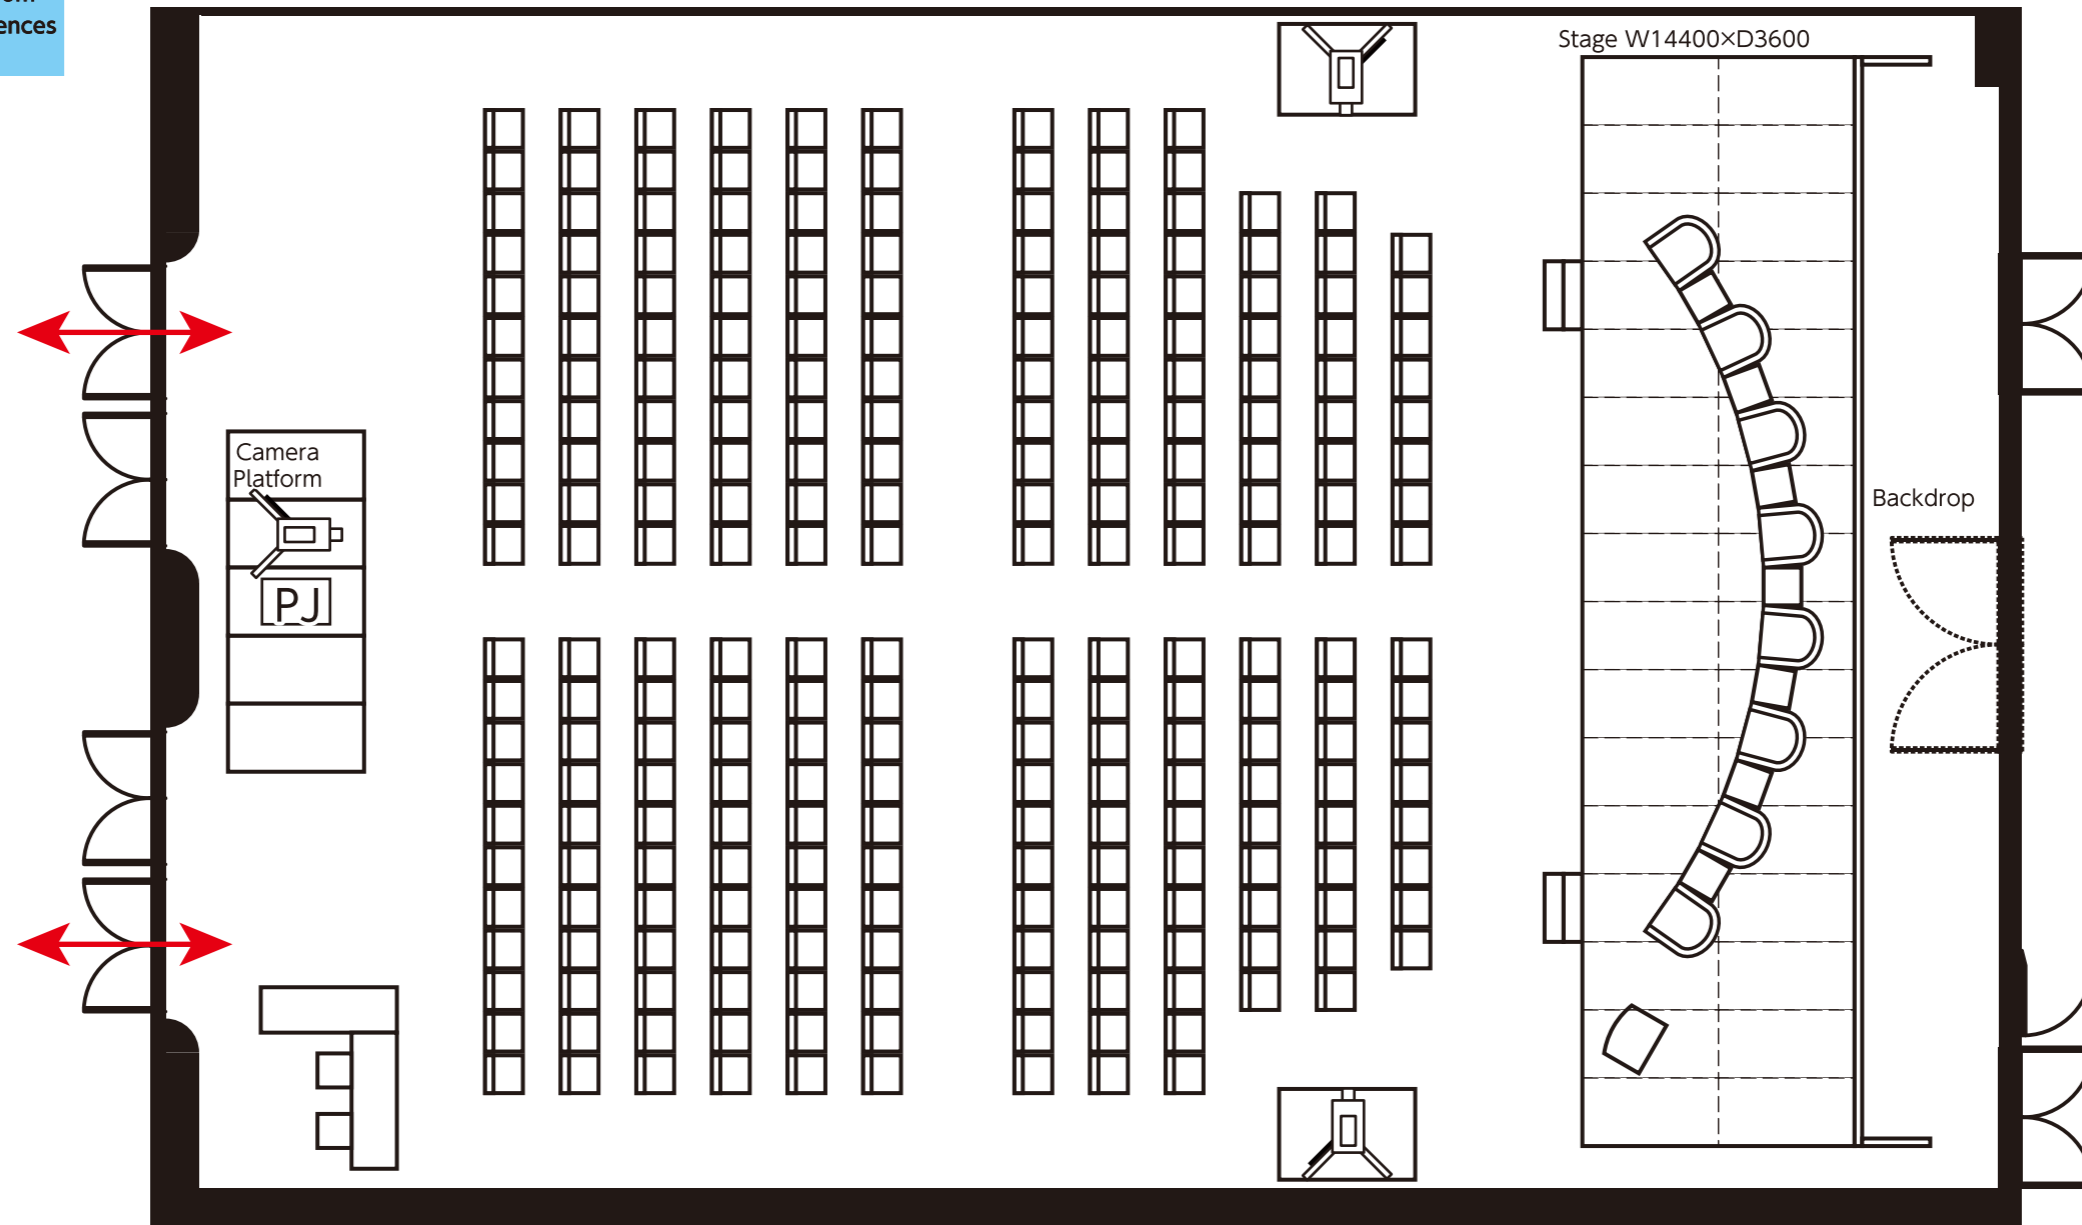

PACIFICO YOKOHAMA
Conference Center
5F 501

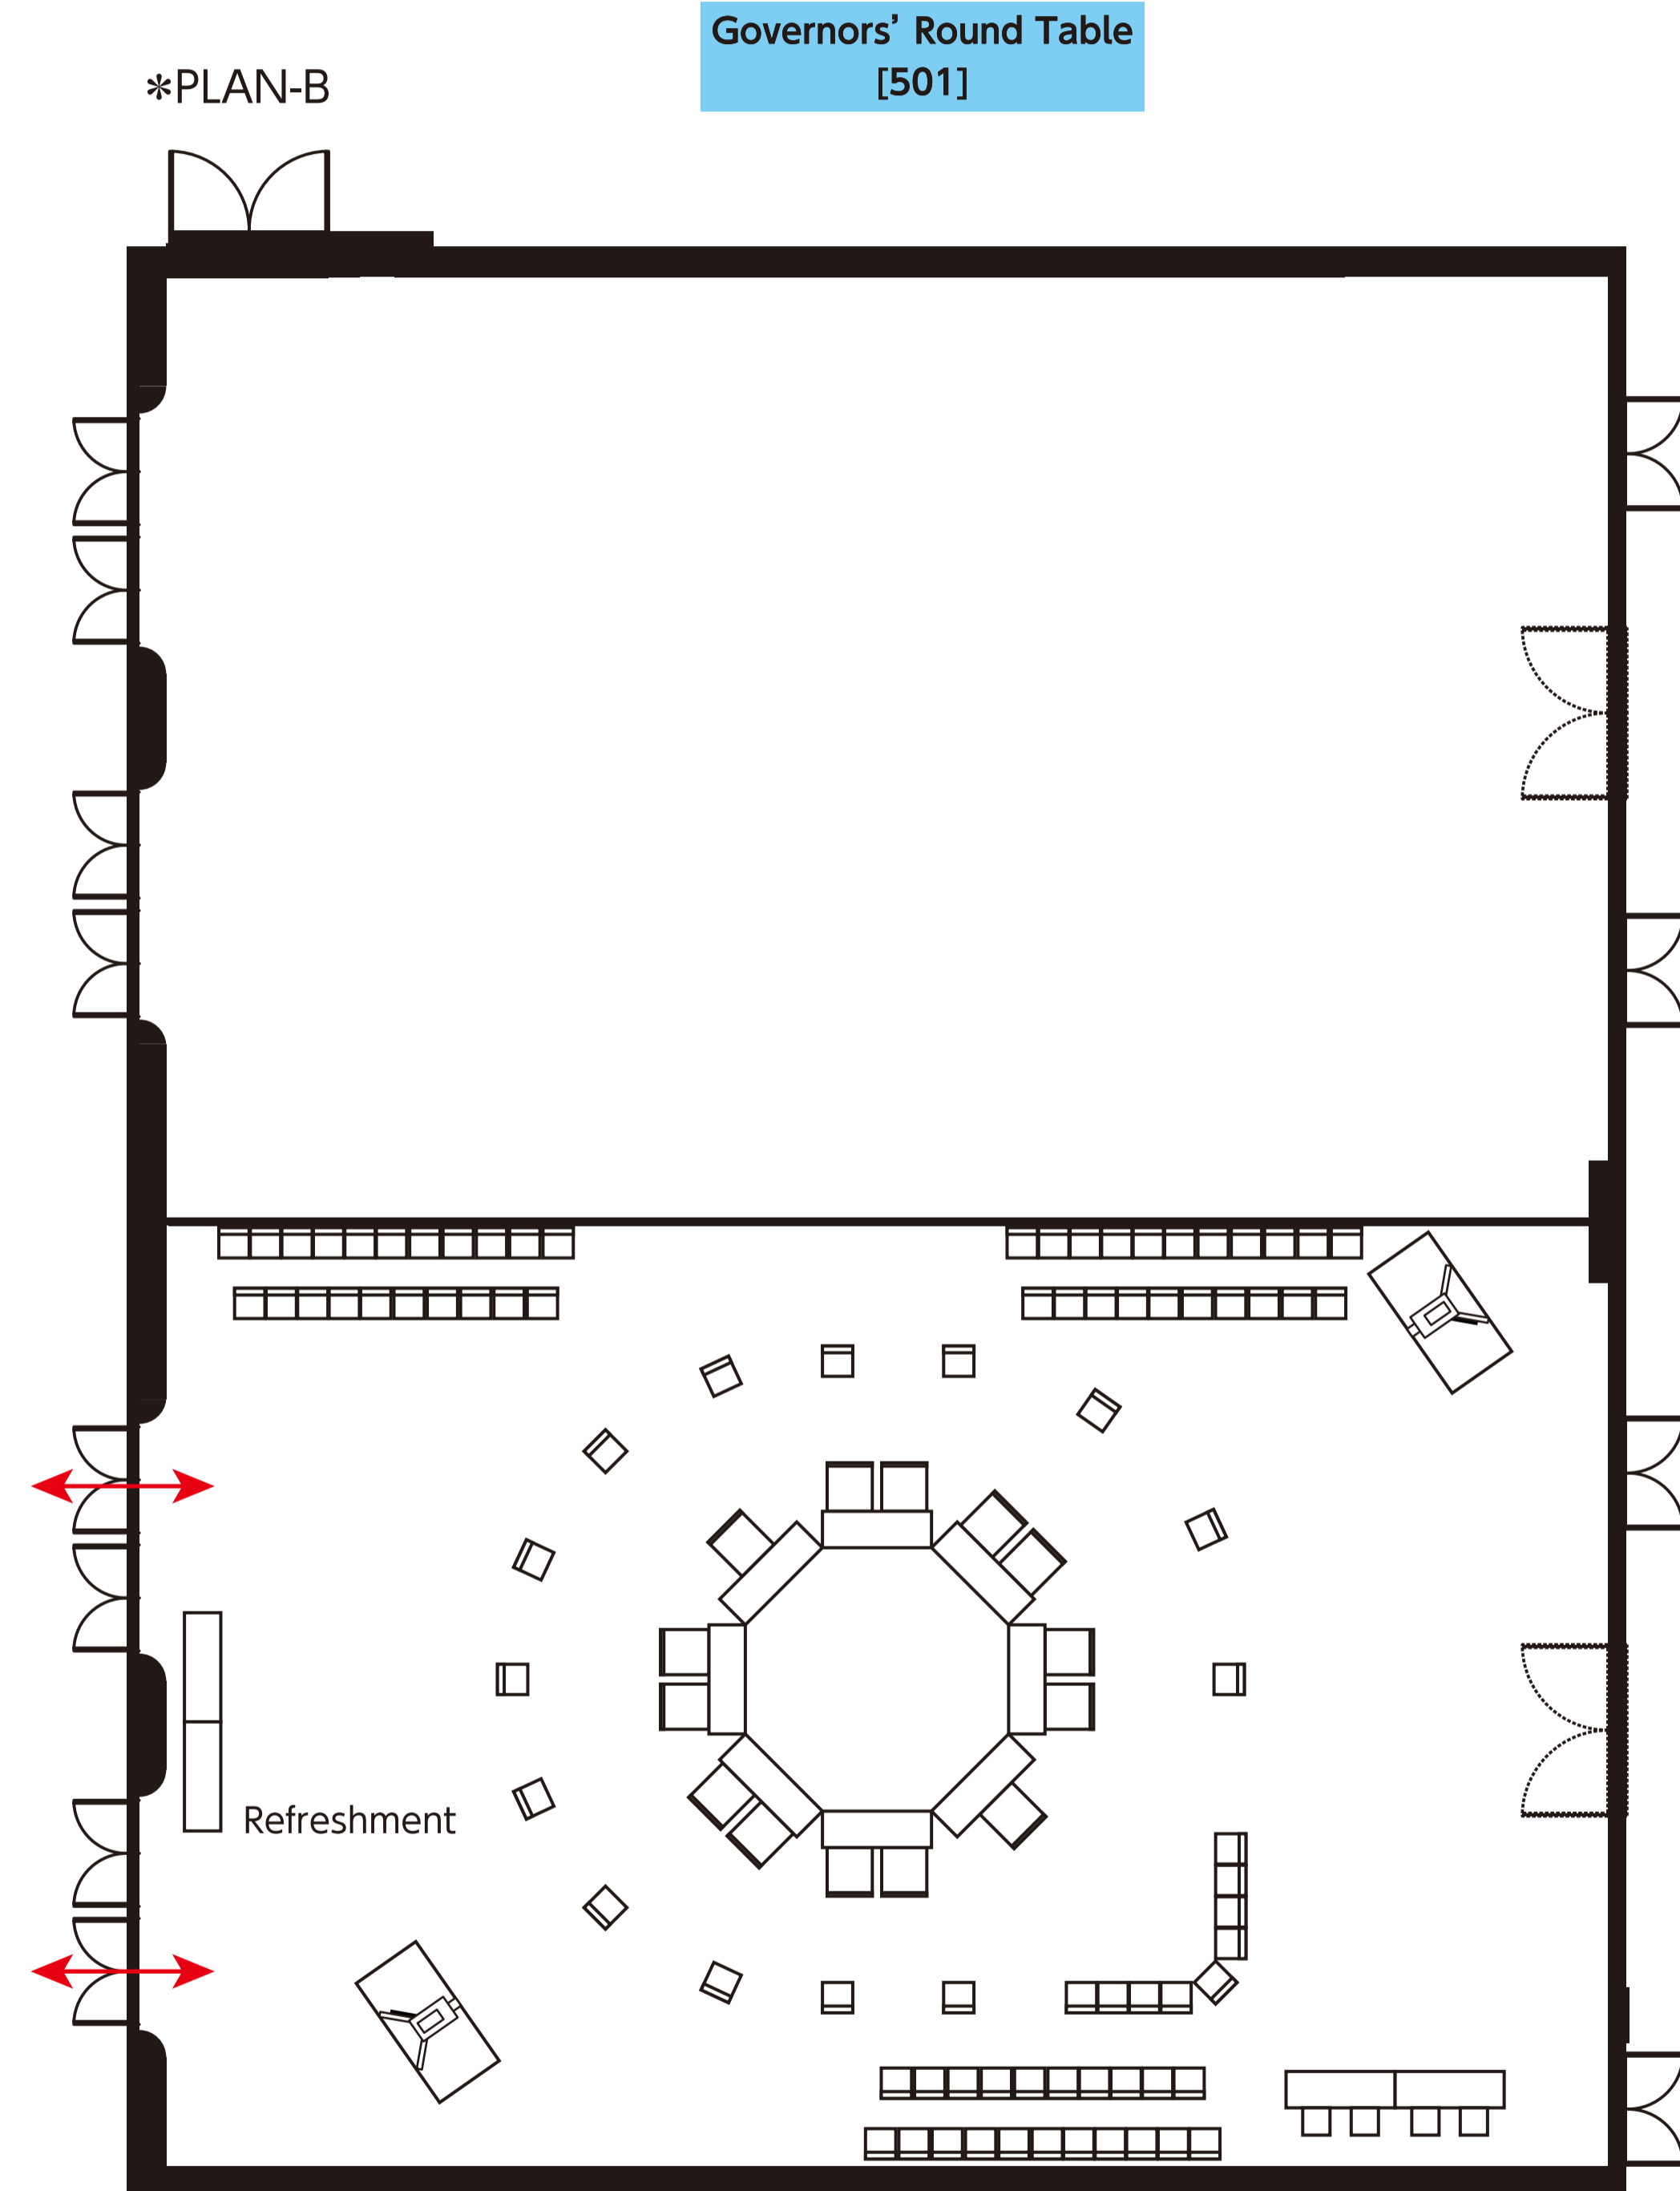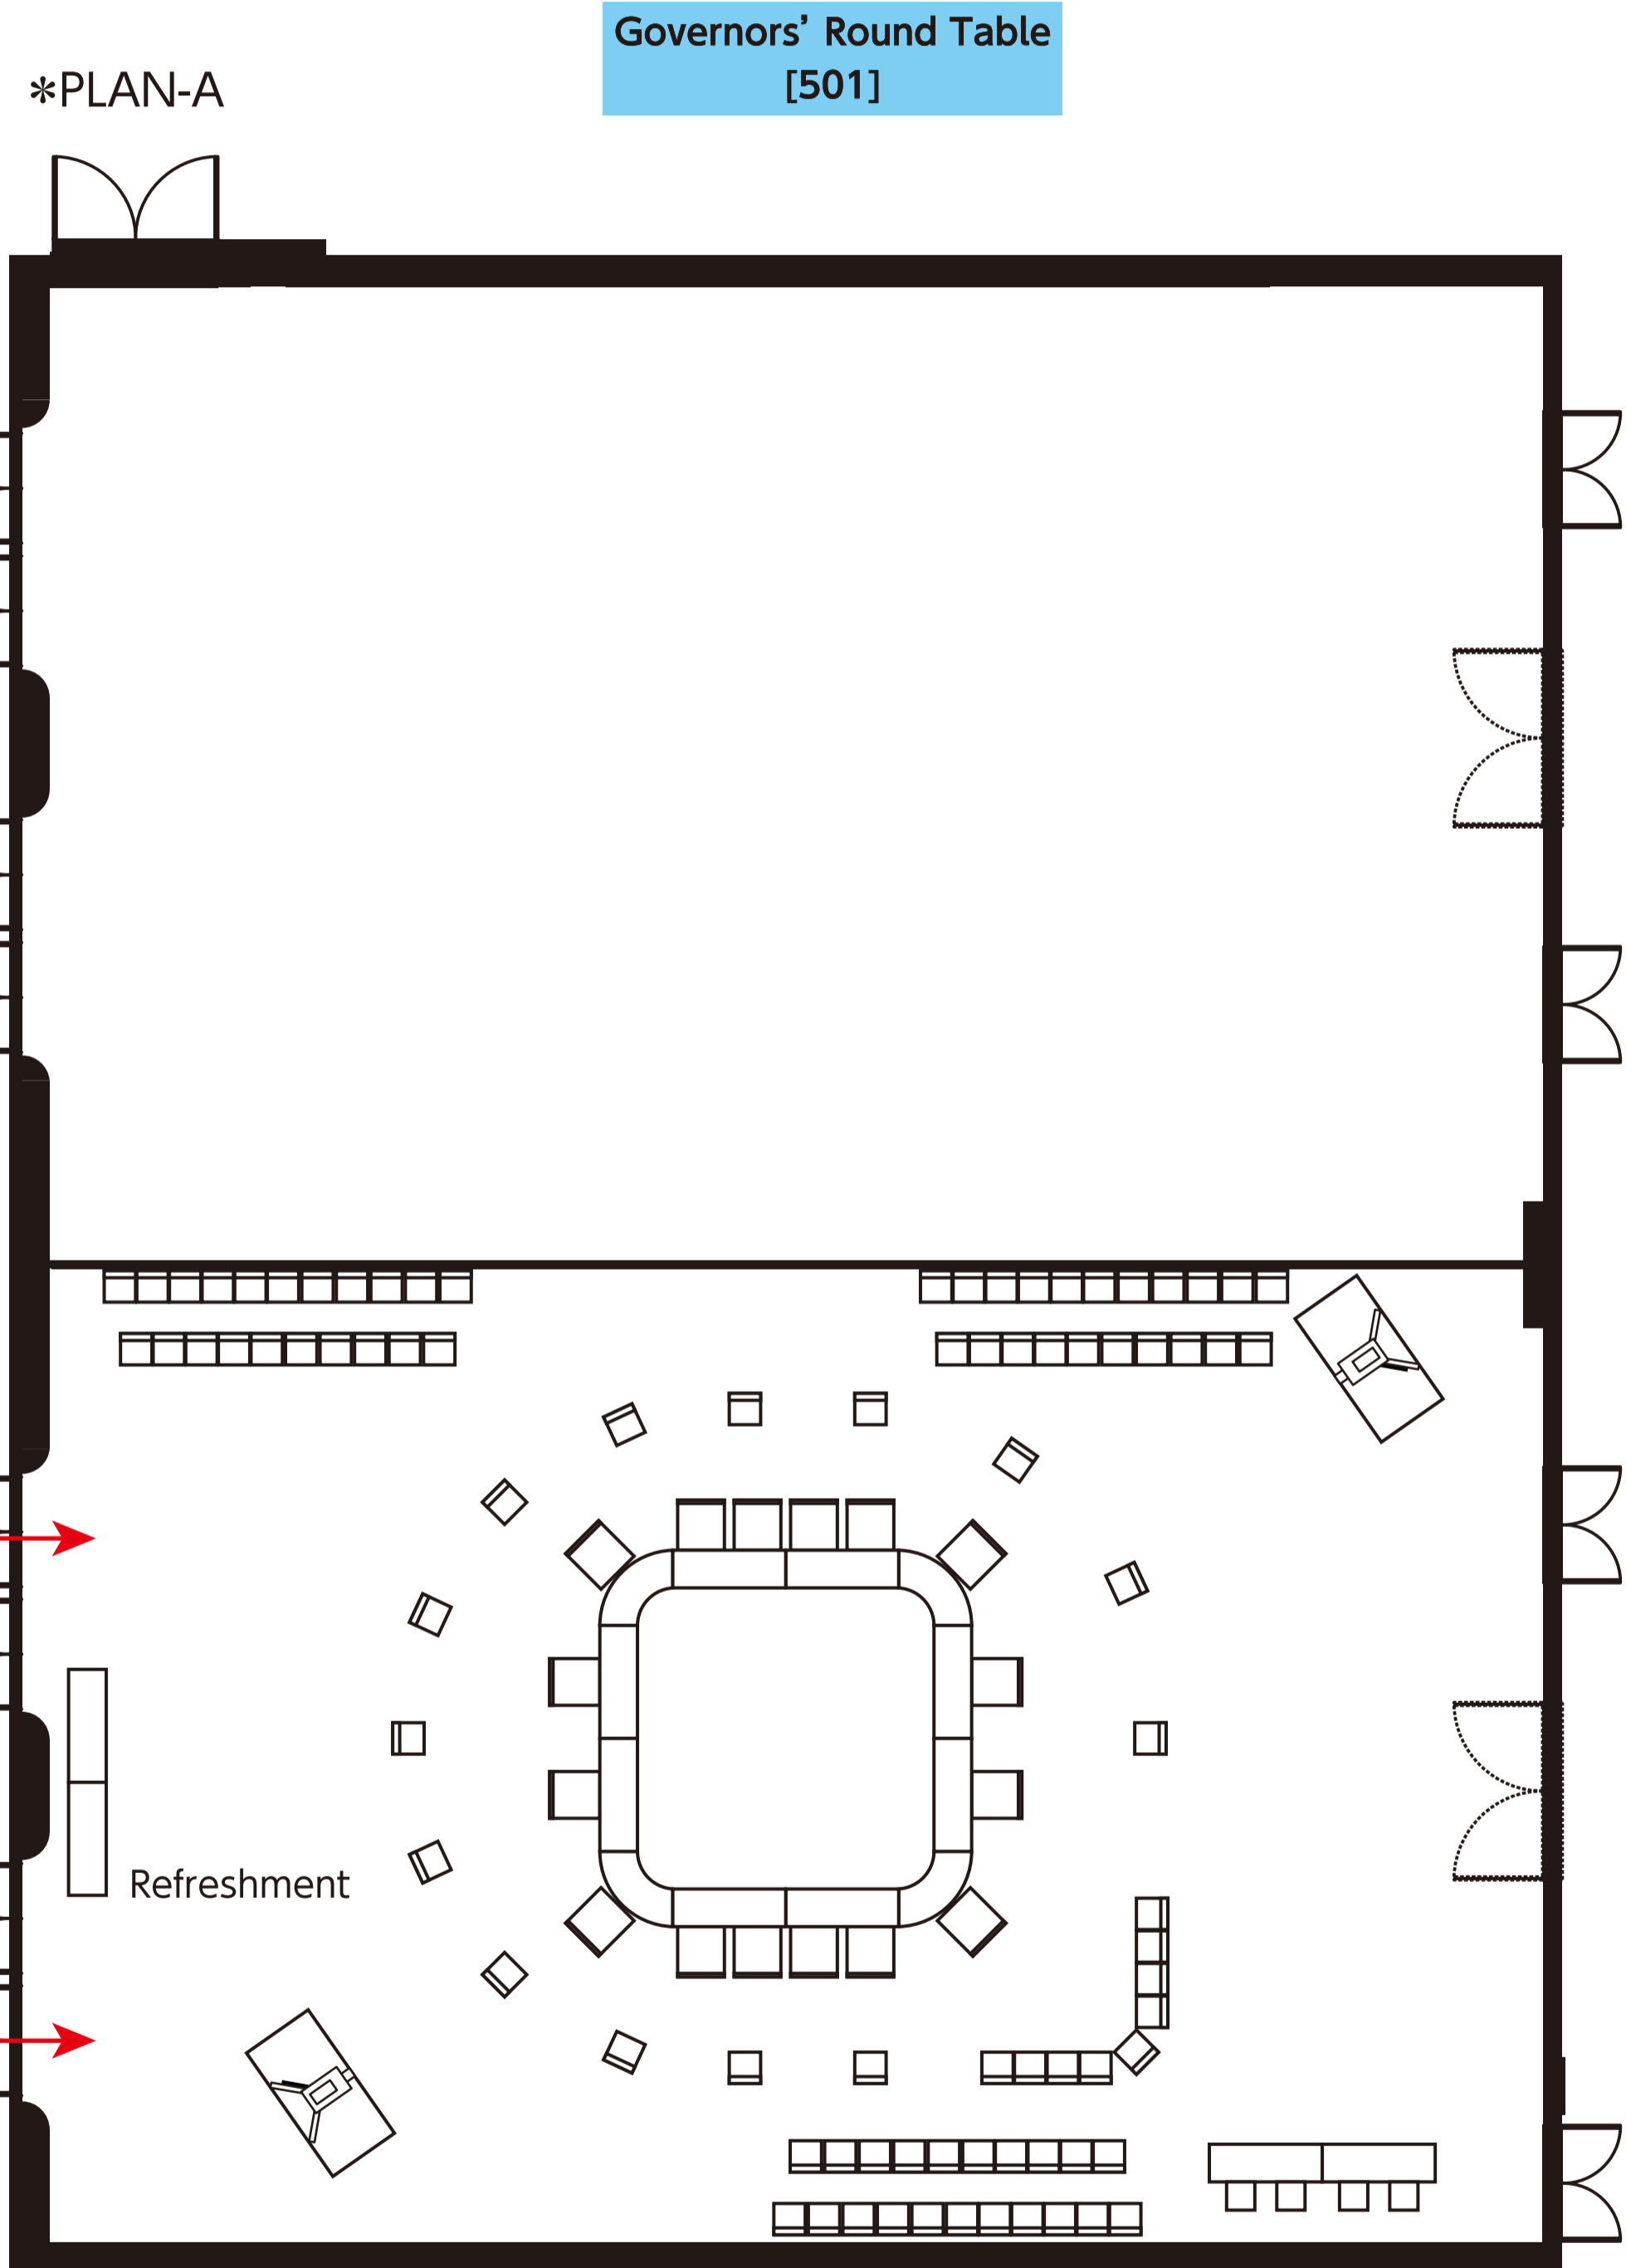


PACIFICO YOKOHAMA
Conference Center
5F 501-503

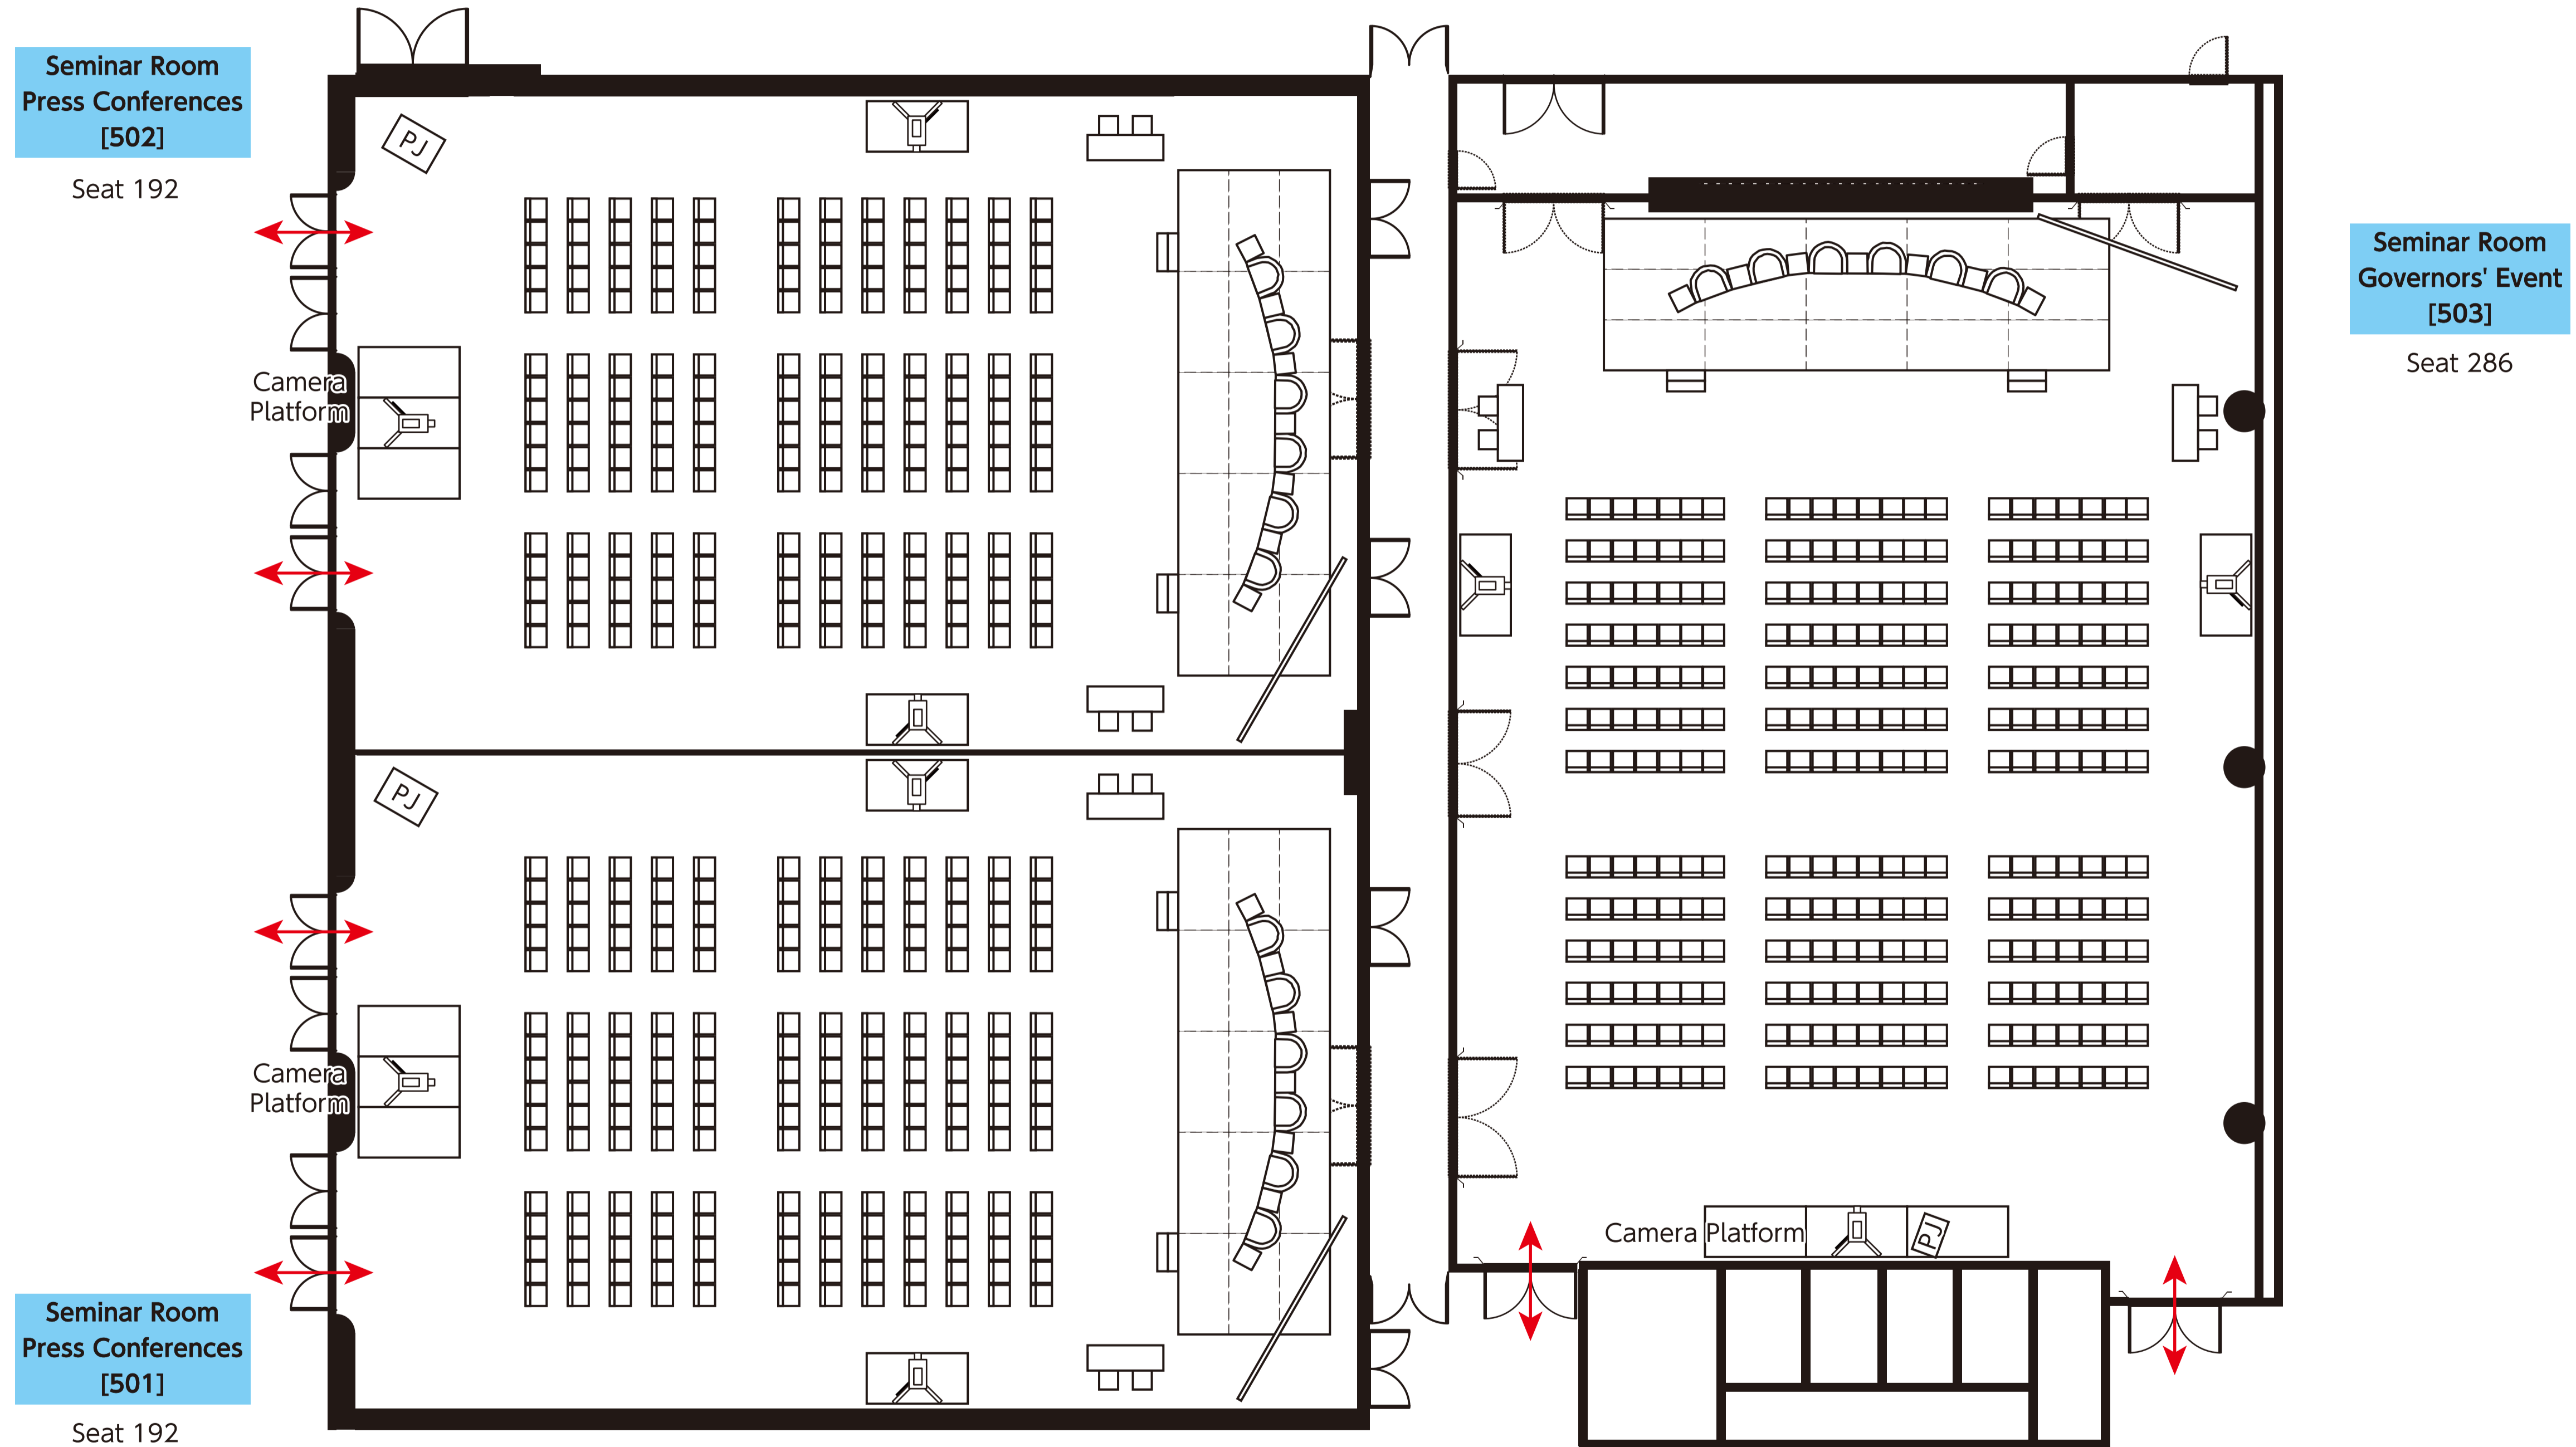

PACIFICO YOKOHAMA
Conference Center
5F 502

Seminar Room
Press Conferences
[502]


Seat 250

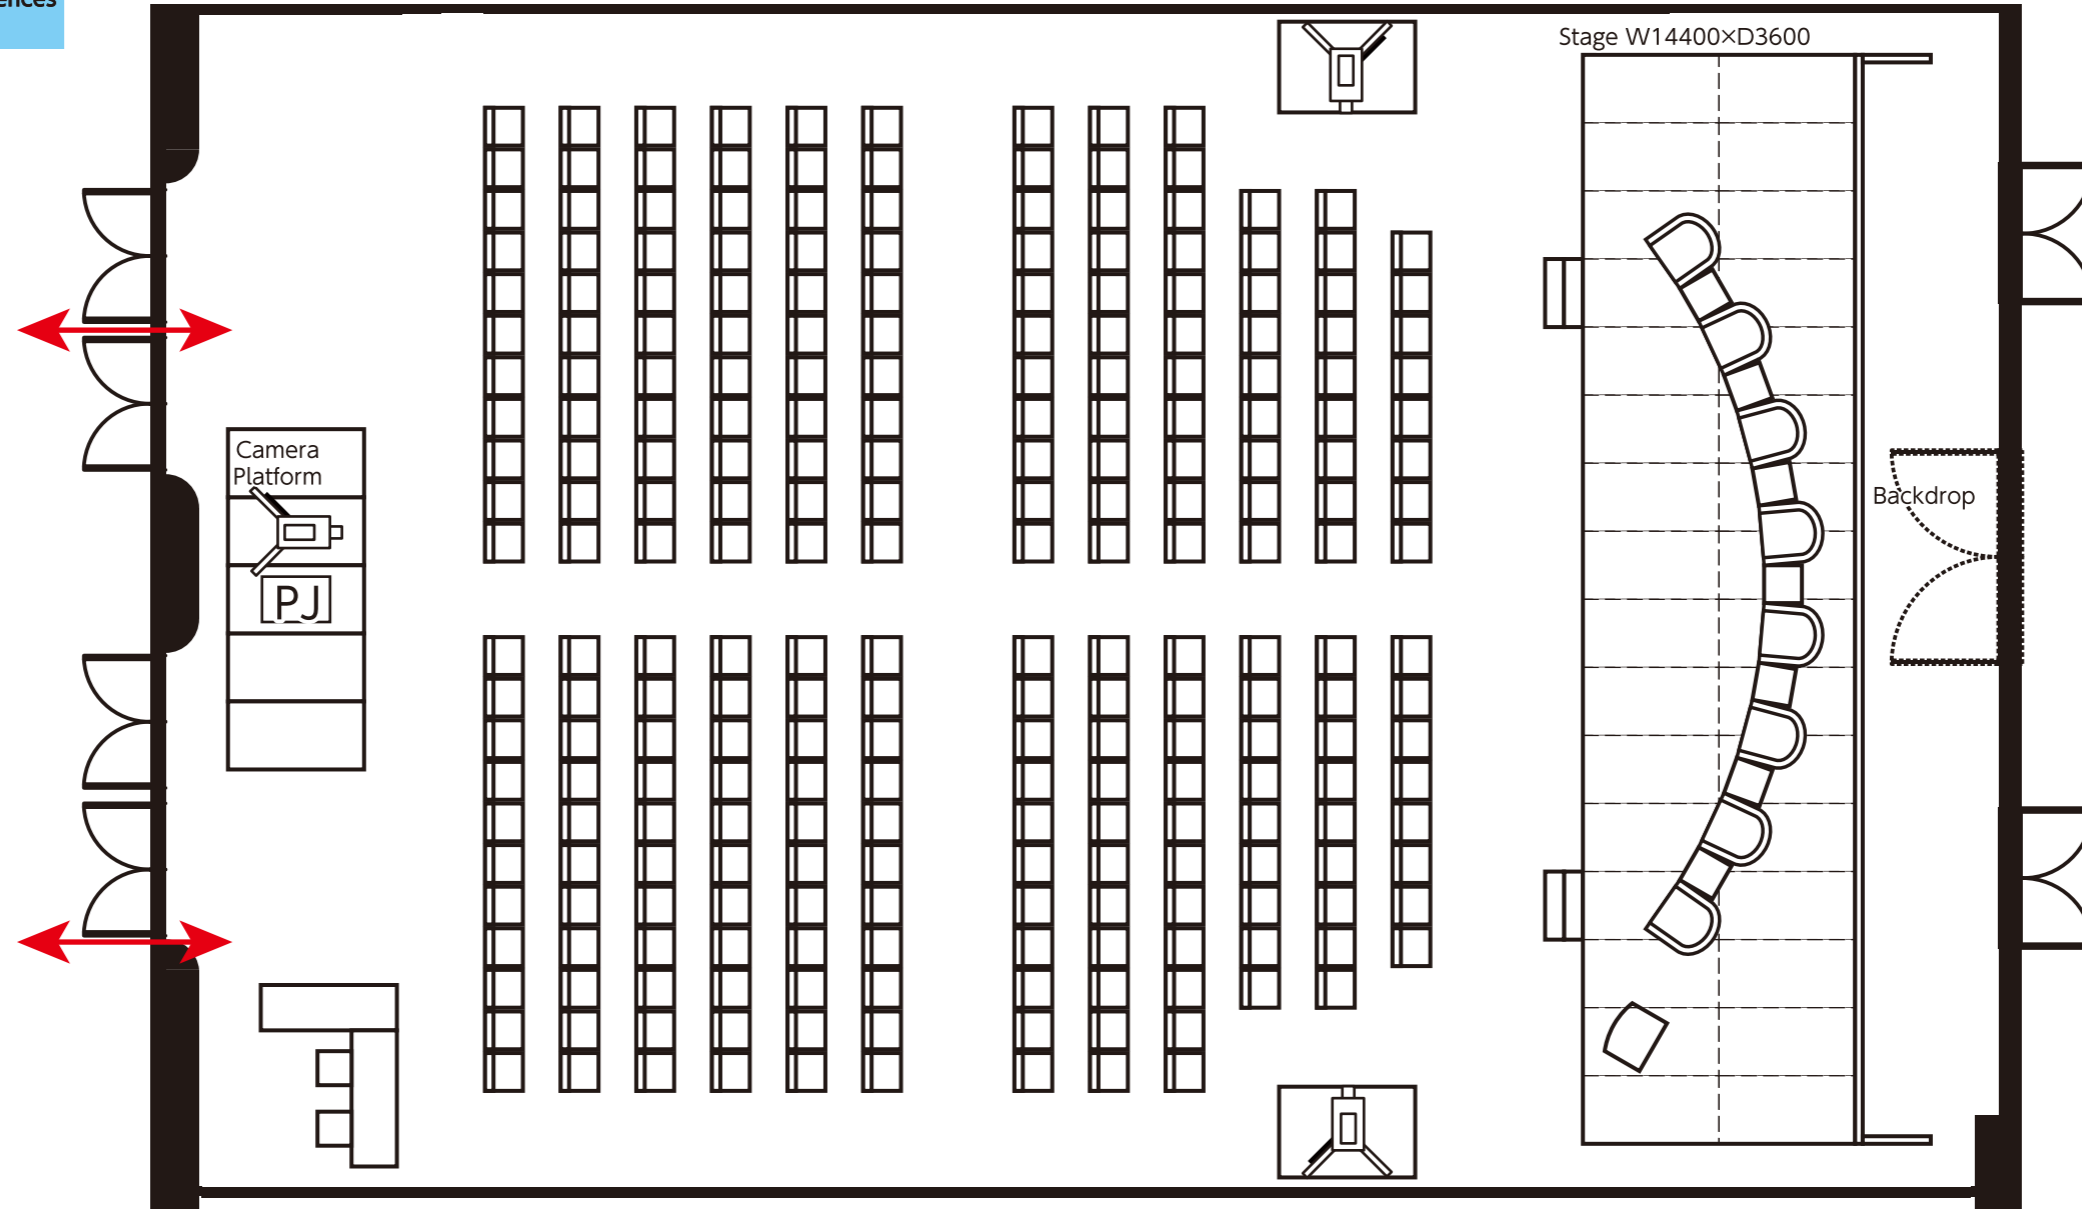

PACIFICO YOKOHAMA
Conference Center
5F 502


CSO and ADB Management Meeting
[502]

Seat 225

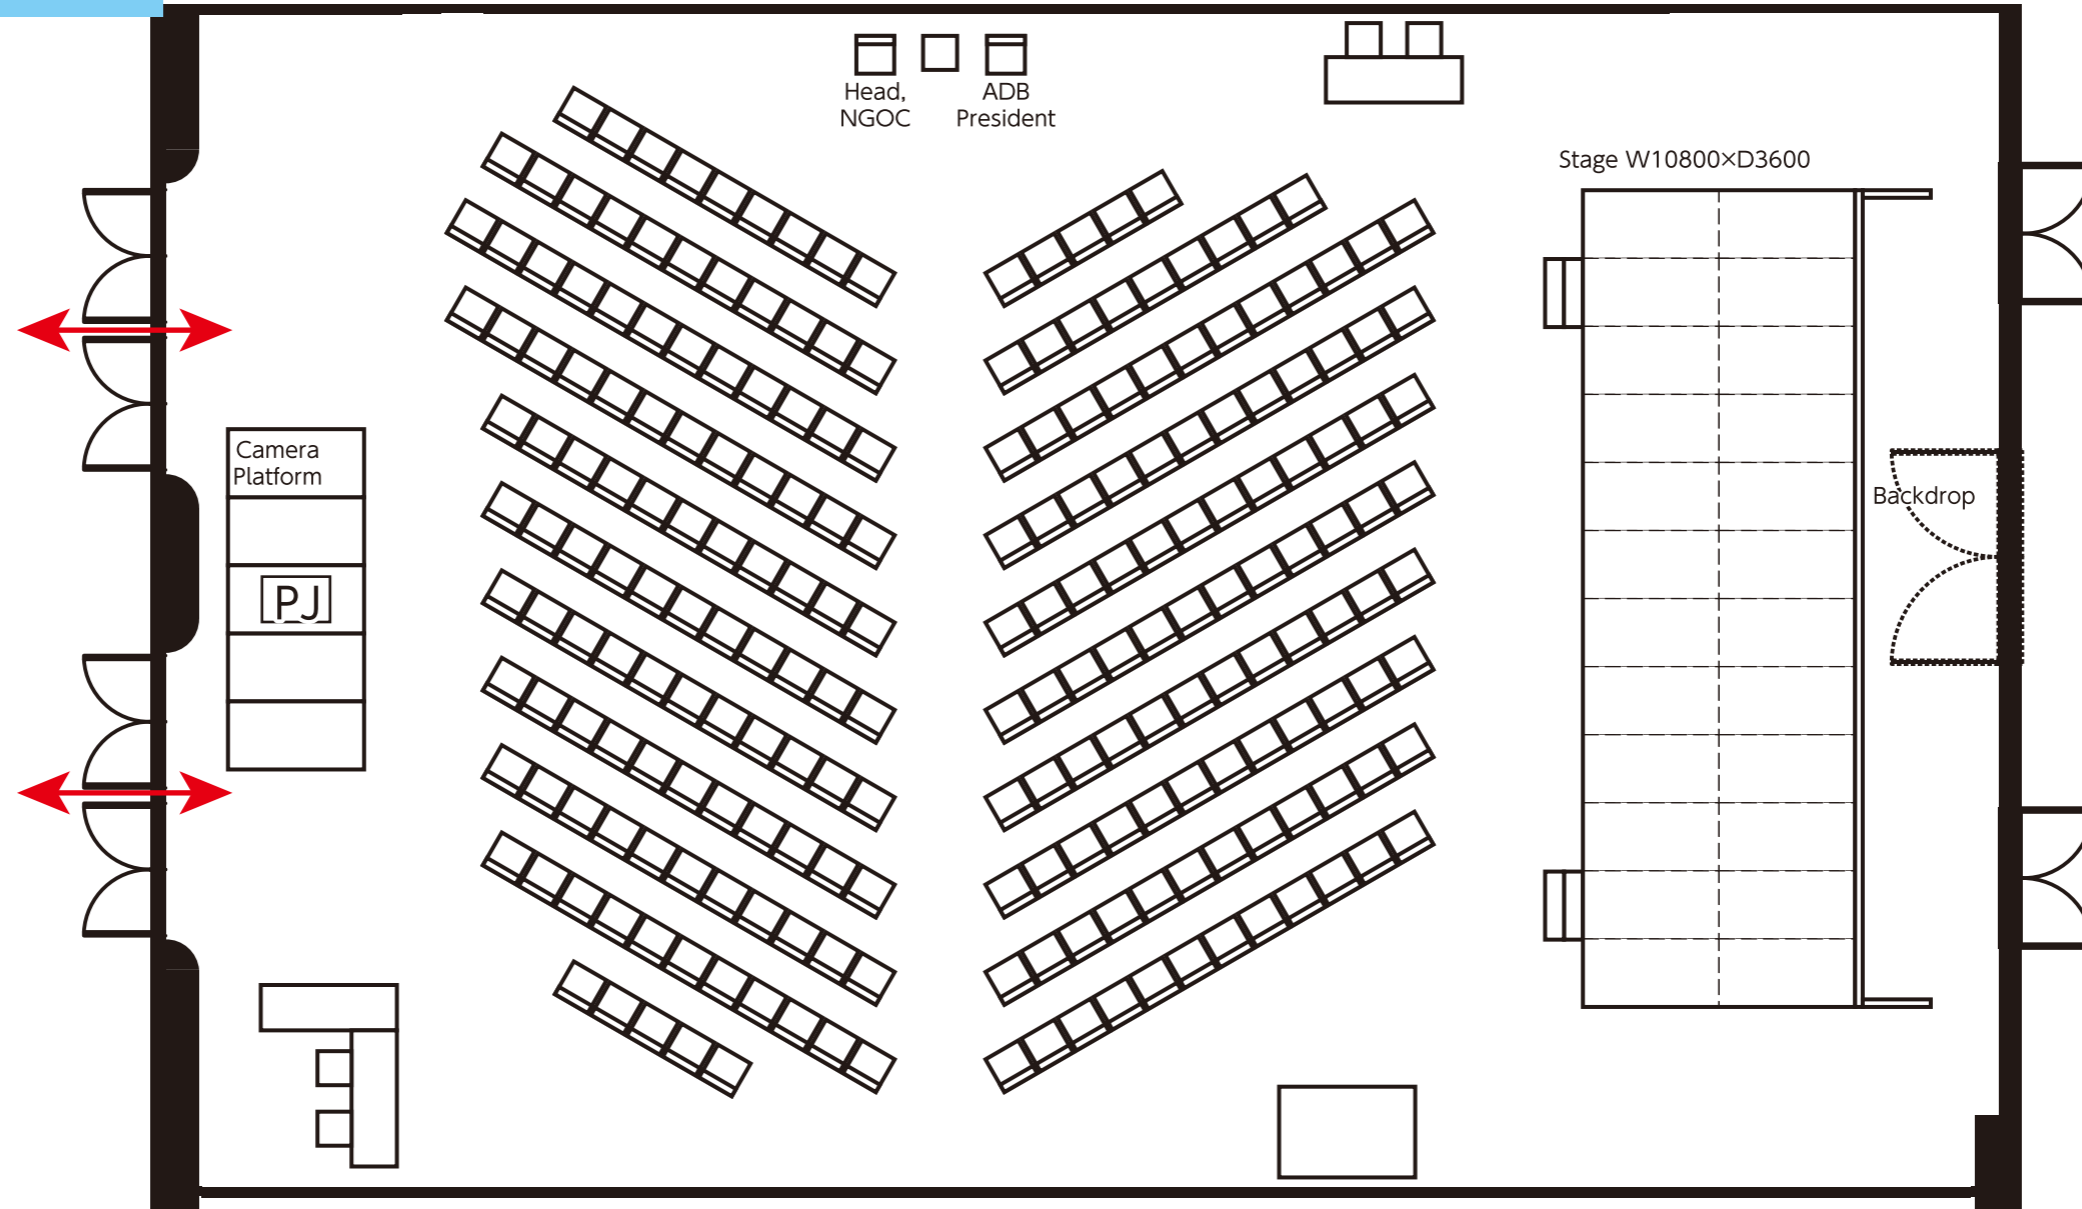


PACIFICO YOKOHAMA
Conference Center
5F 502

Financing Partners Forum
[502]

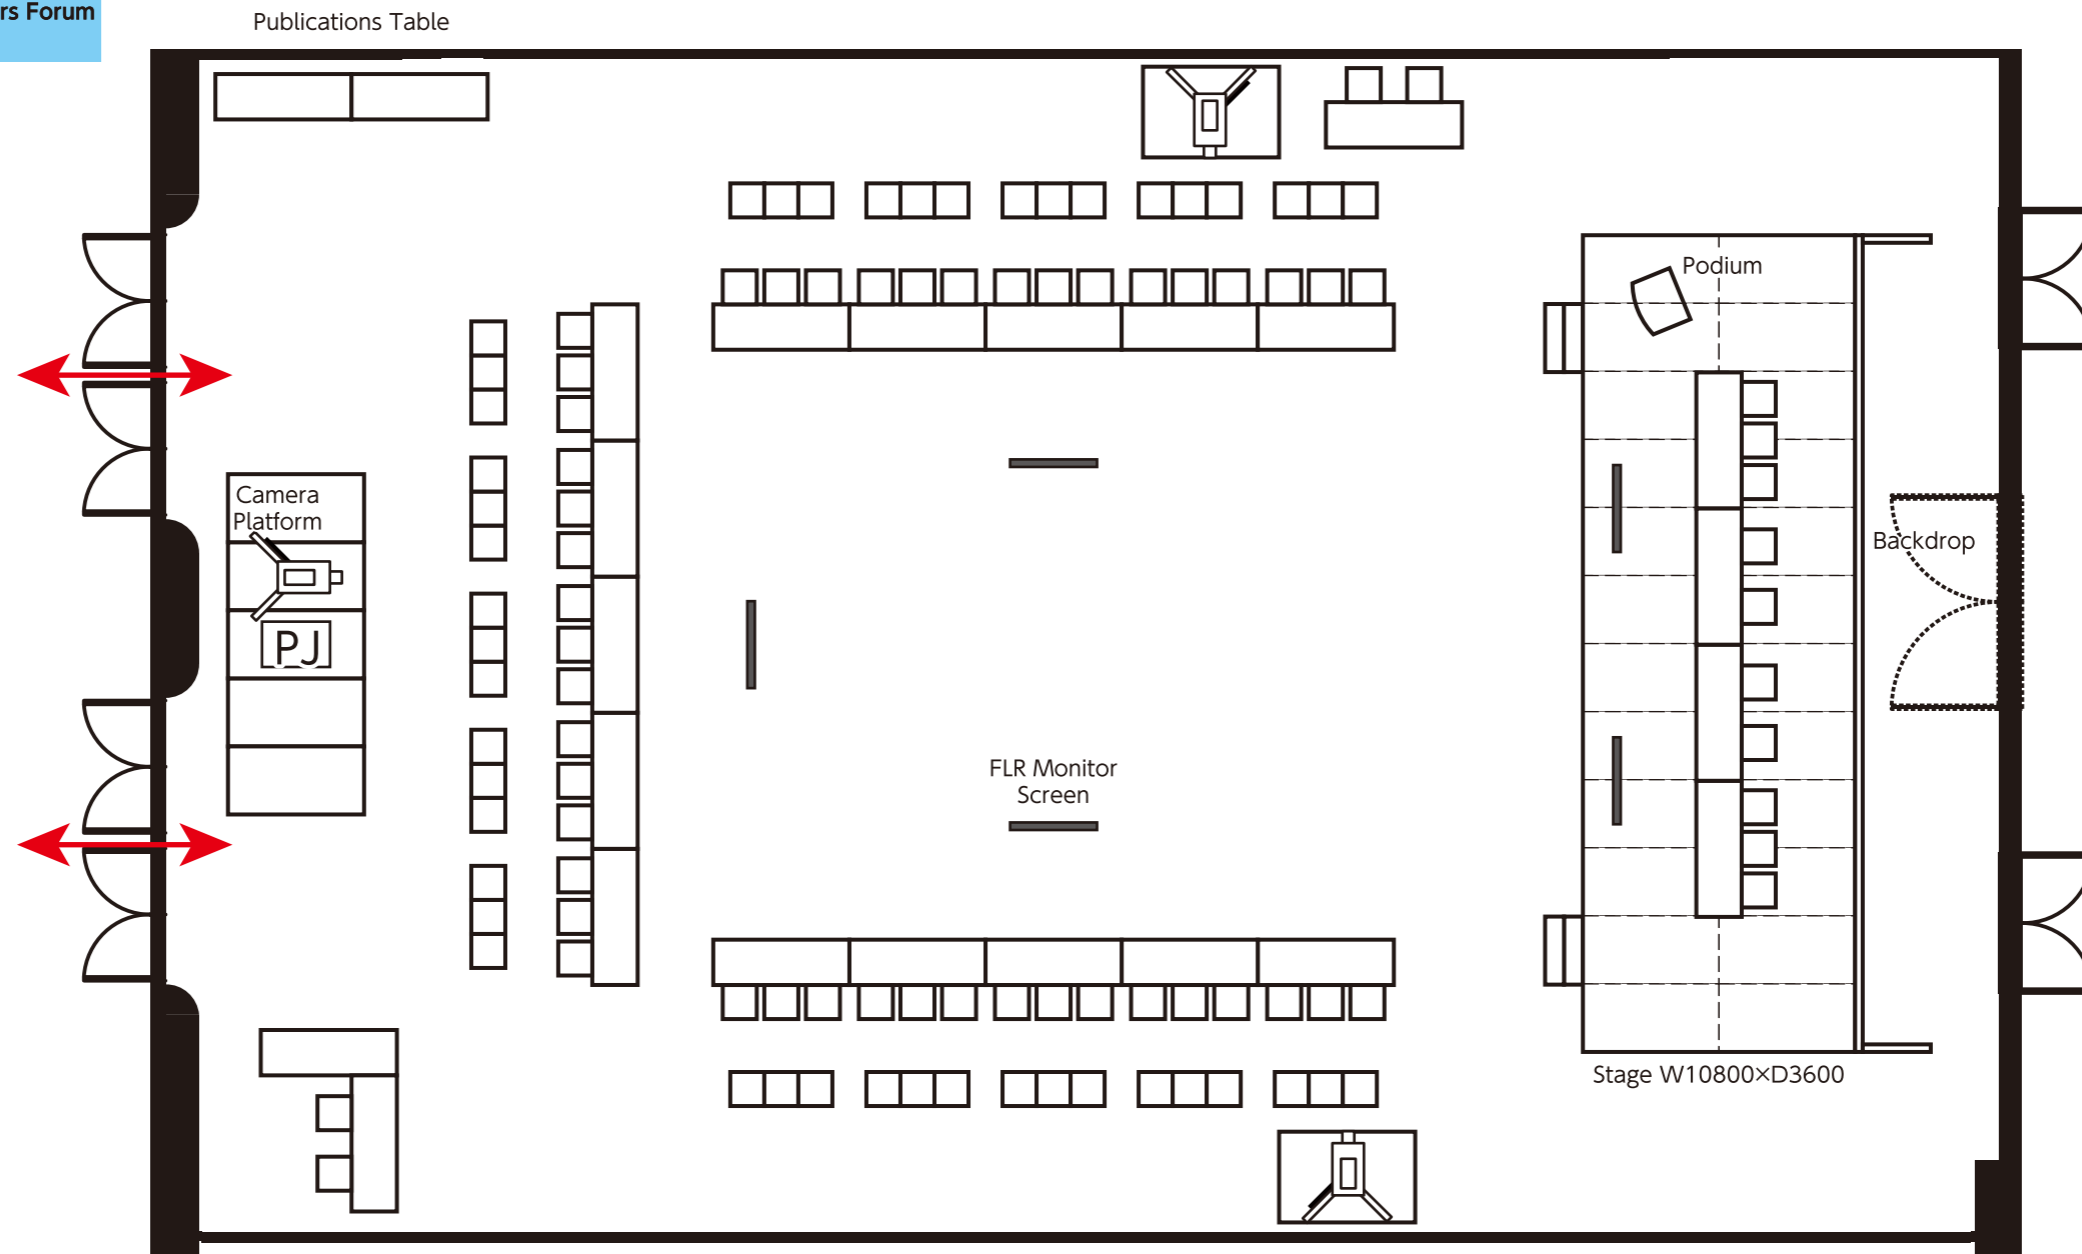


PACIFICO YOKOHAMA
Conference Center
5F 502

SASEC Nodal Officials Meeting
[502]

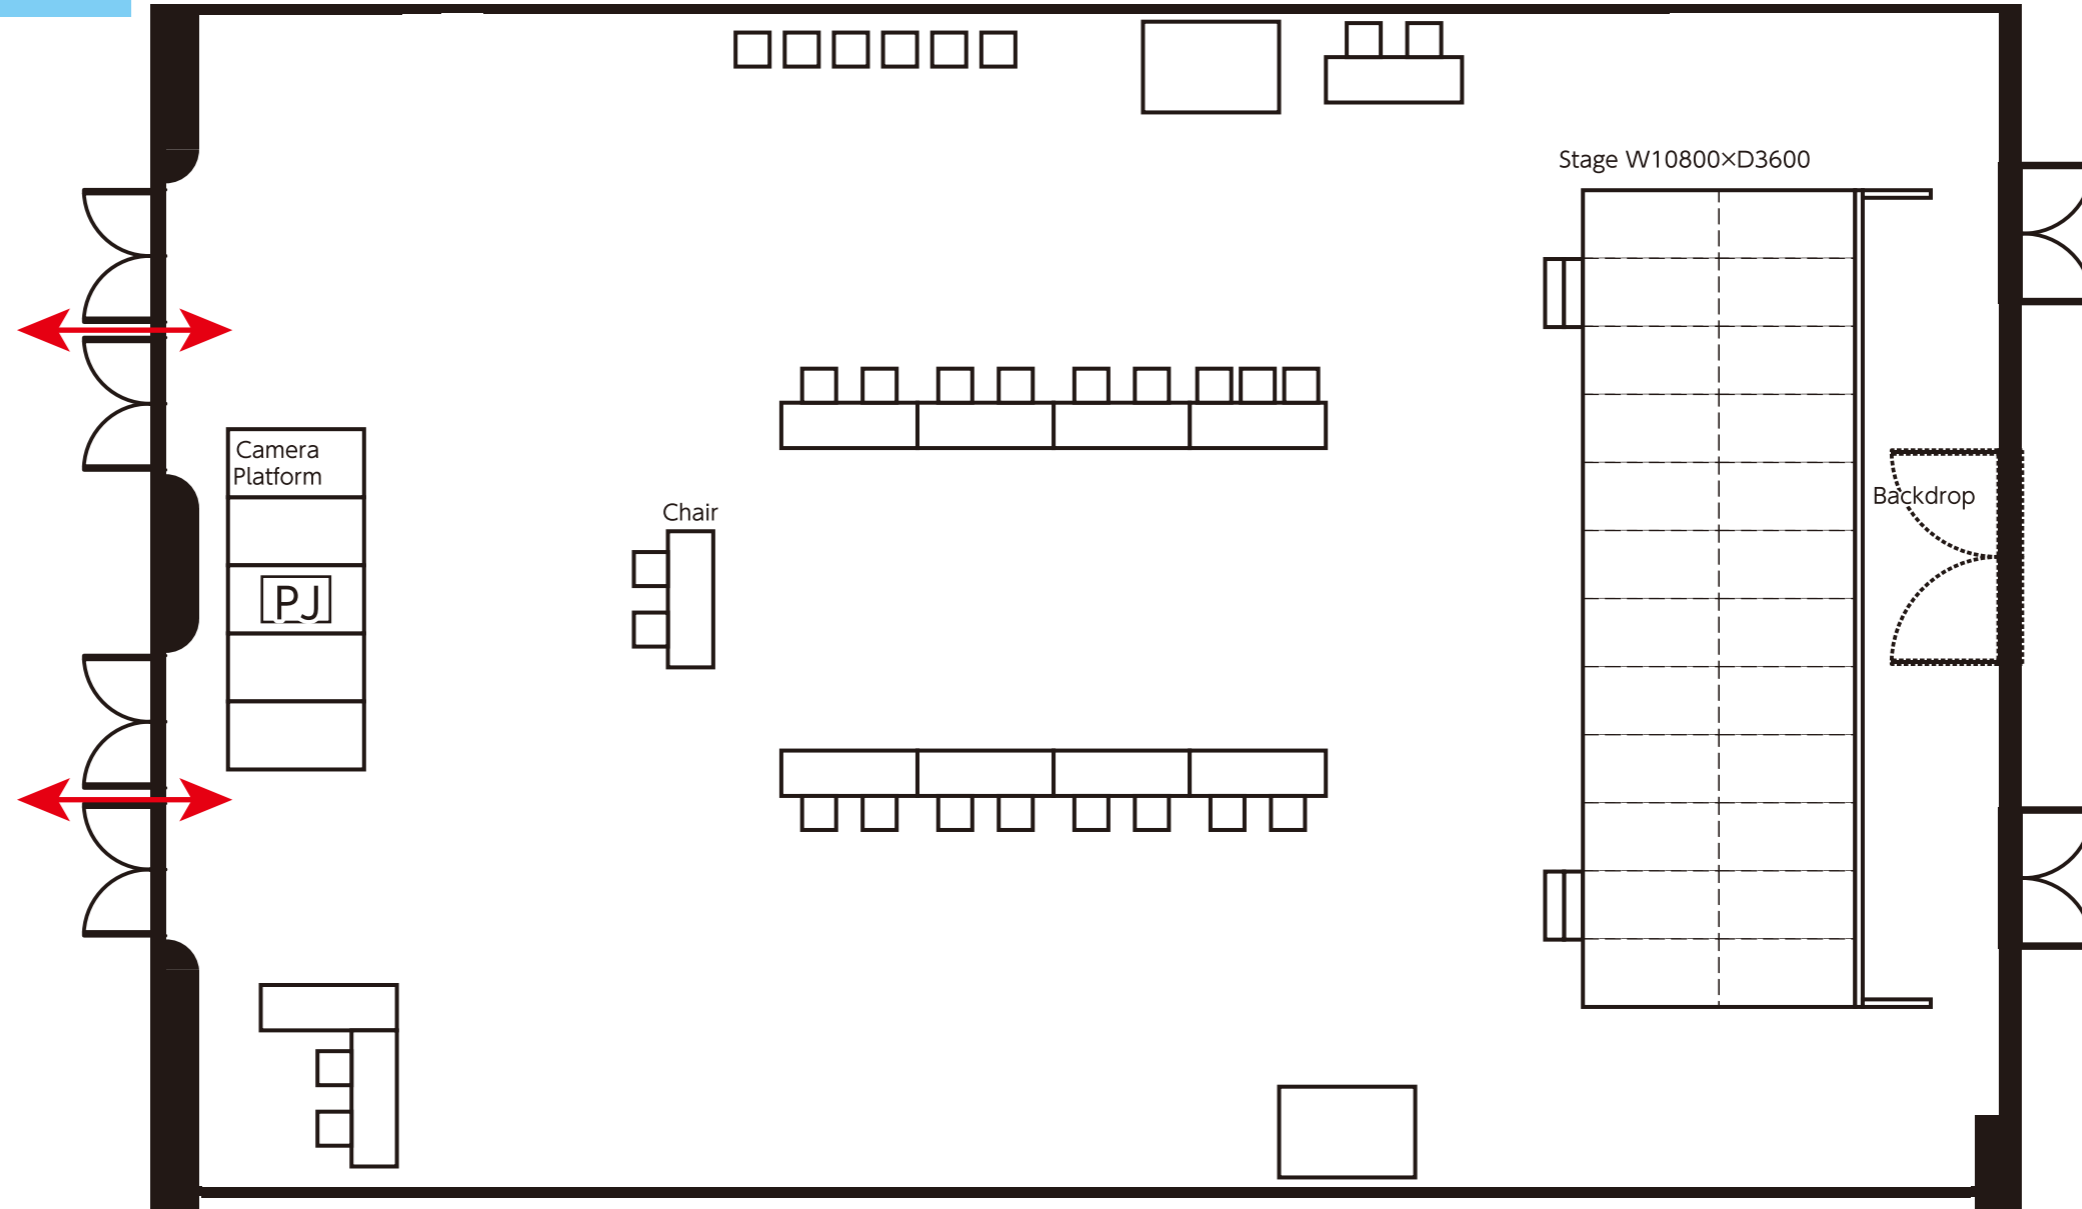


PACIFICO YOKOHAMA
Conference Center
5F 503

Asian Development Fund Donors' Meeting
[503]

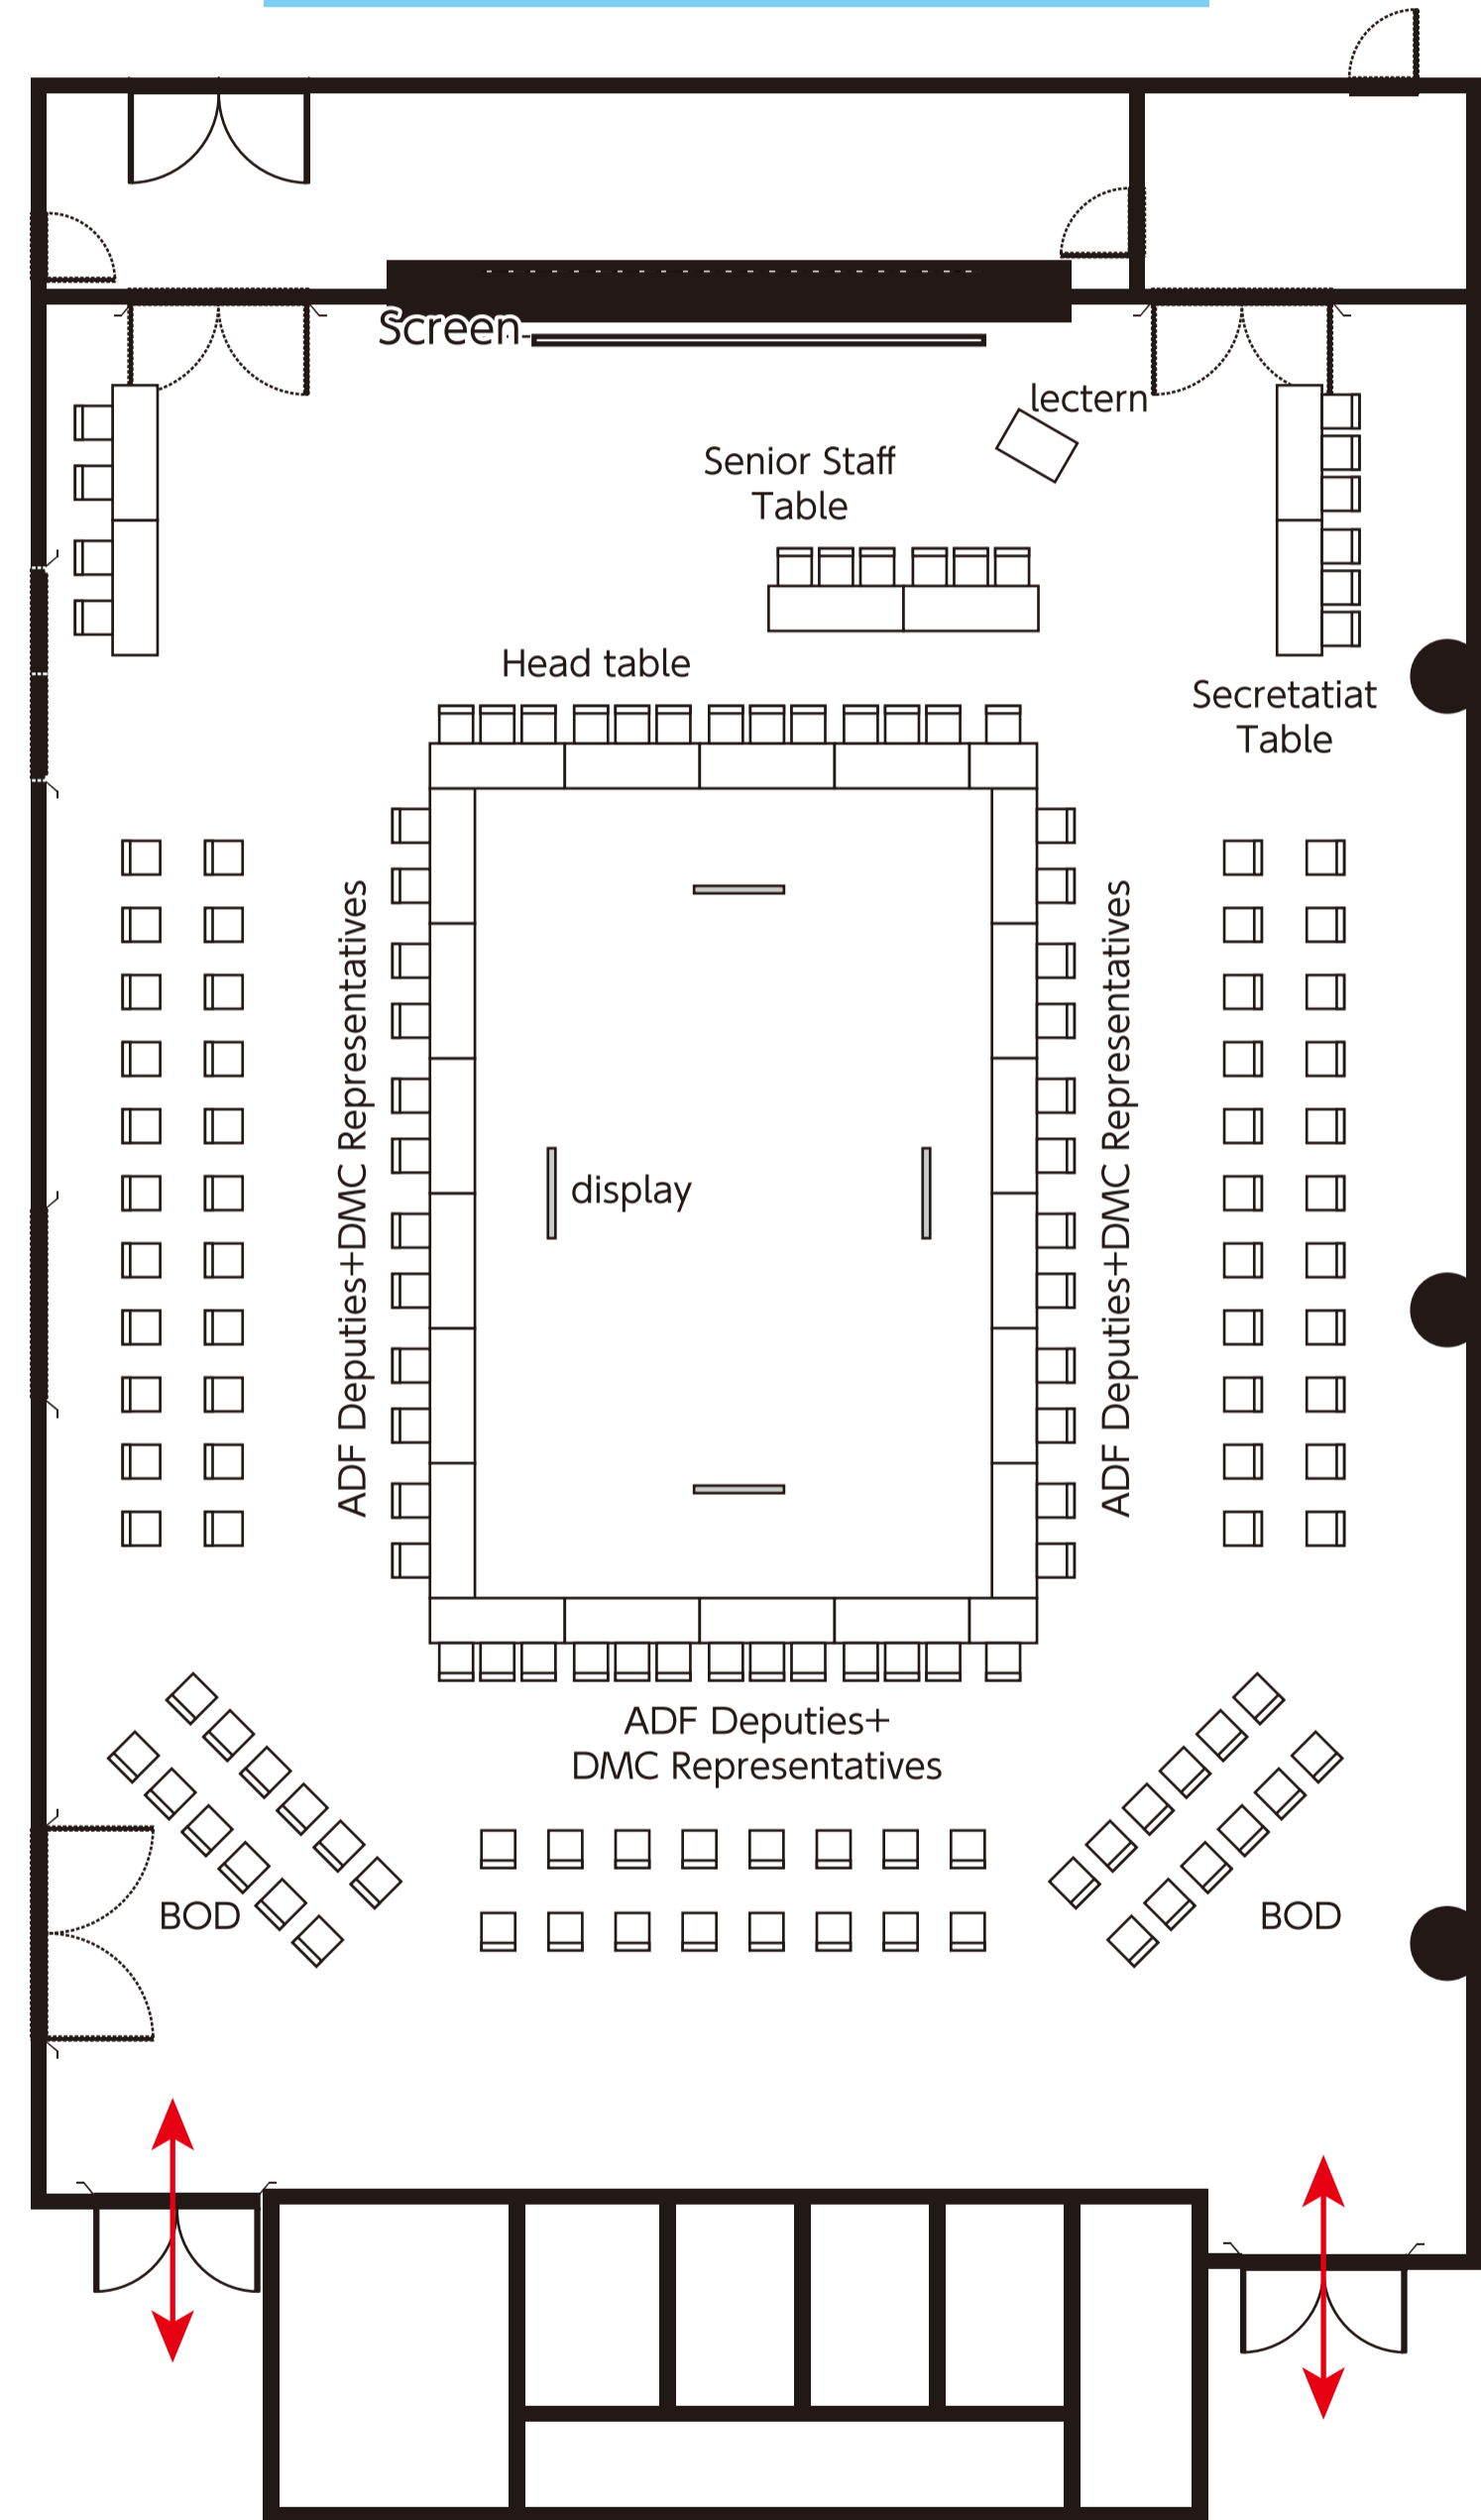


PACIFICO YOKOHAMA
Conference Center
5F 503

Governors' Plenary
[503]

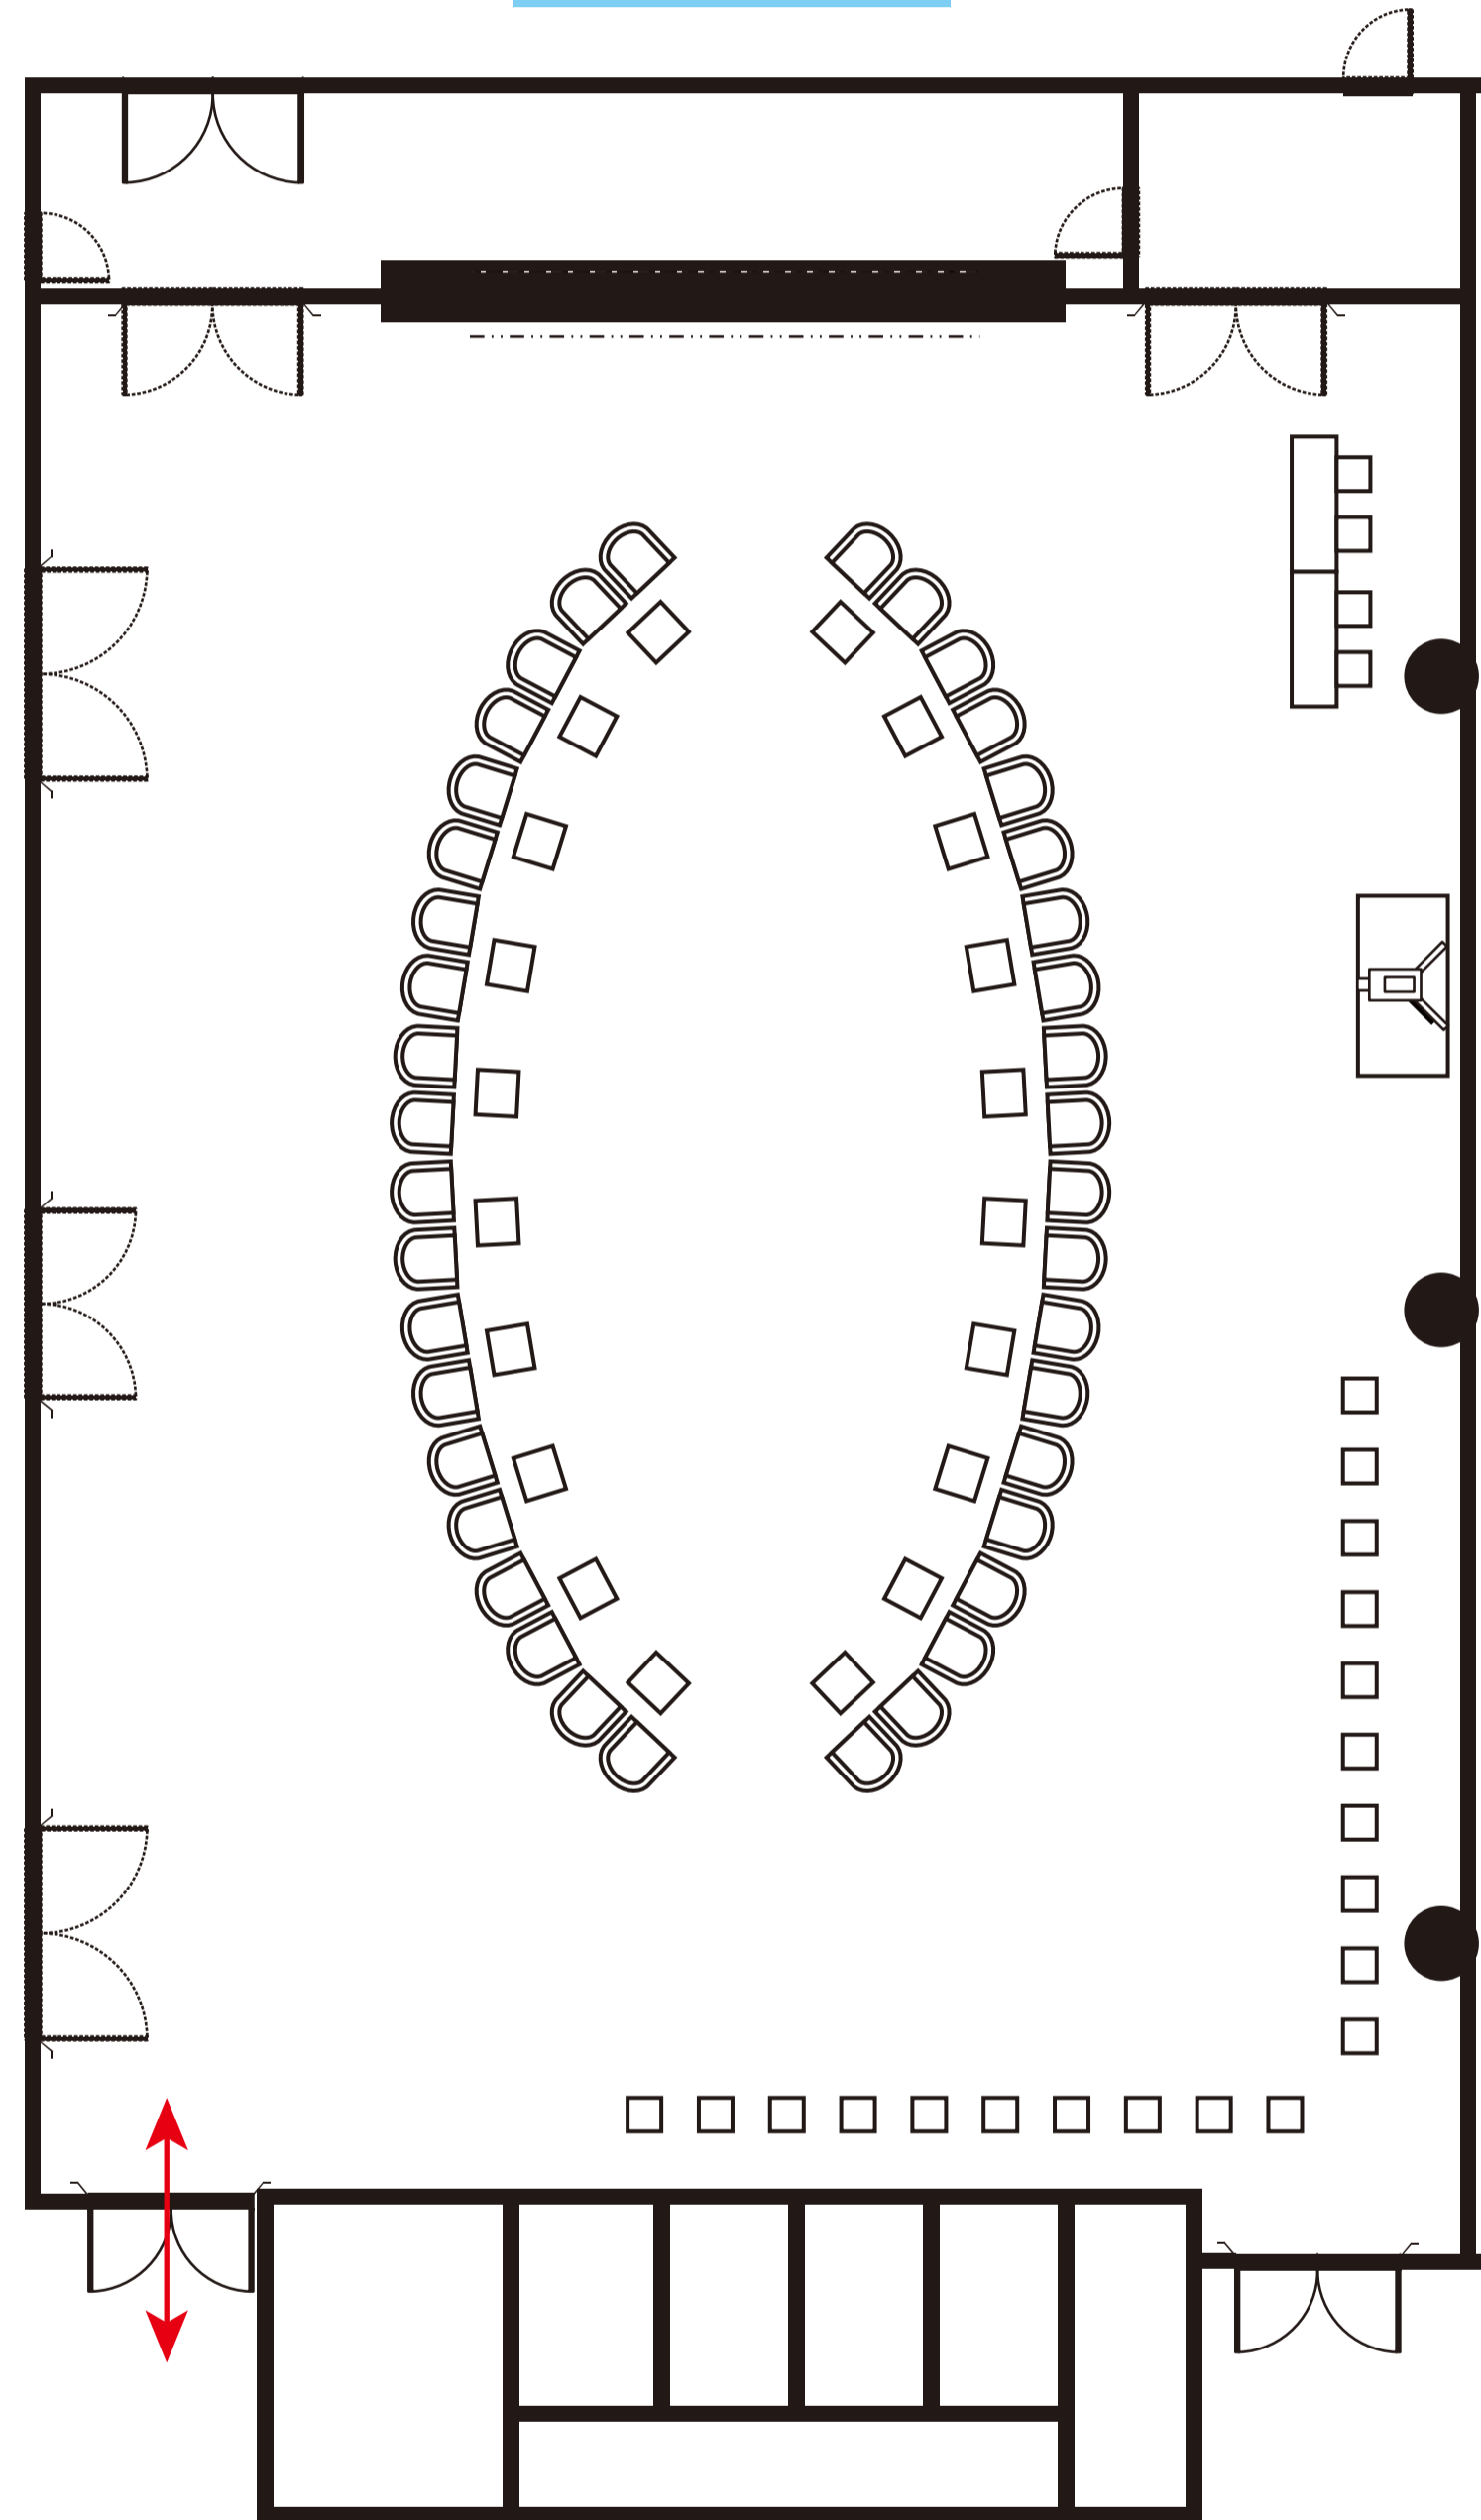


PACIFICO YOKOHAMA
Conference Center
5F 503



Governors' Round Table
[503]

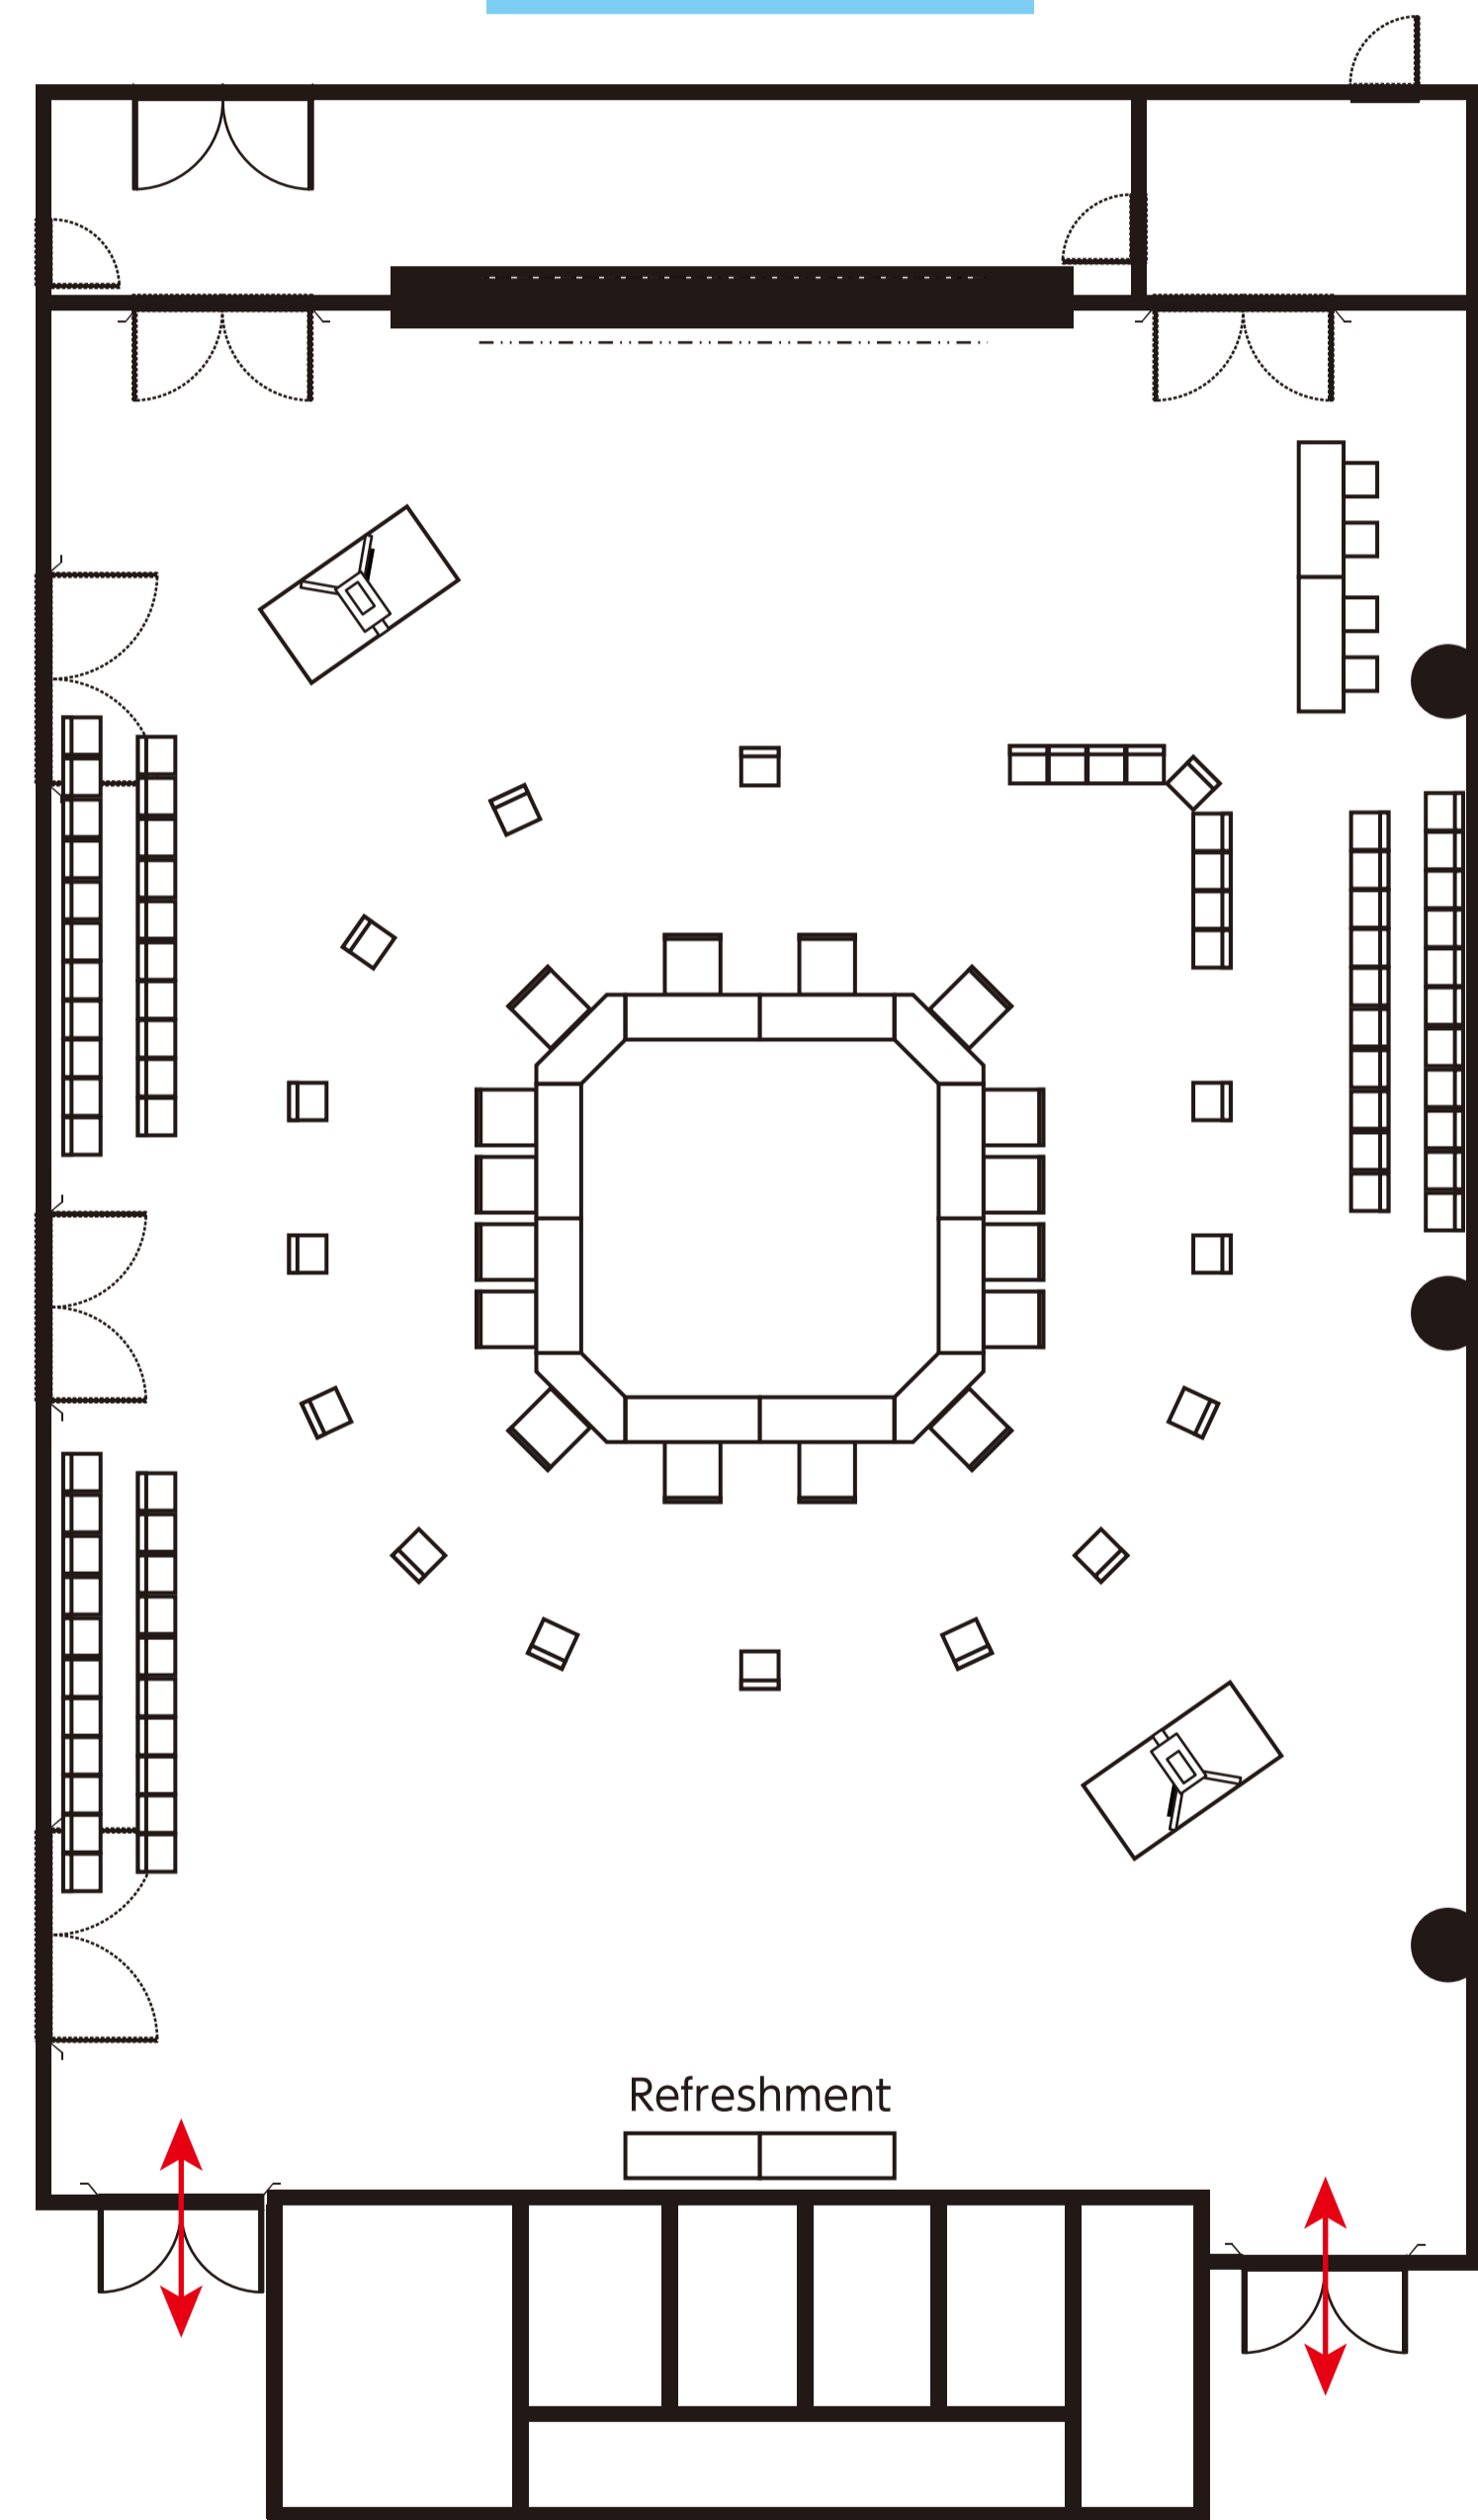

PACIFICO YOKOHAMA
Conference Center
5F 503

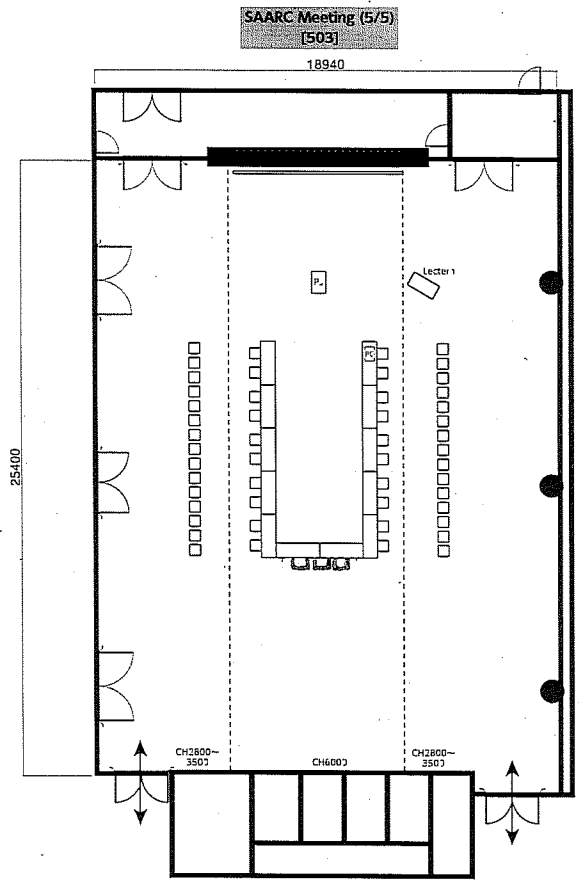


PACIFICO YOKOHAMA
Conference Center
5F 501-502

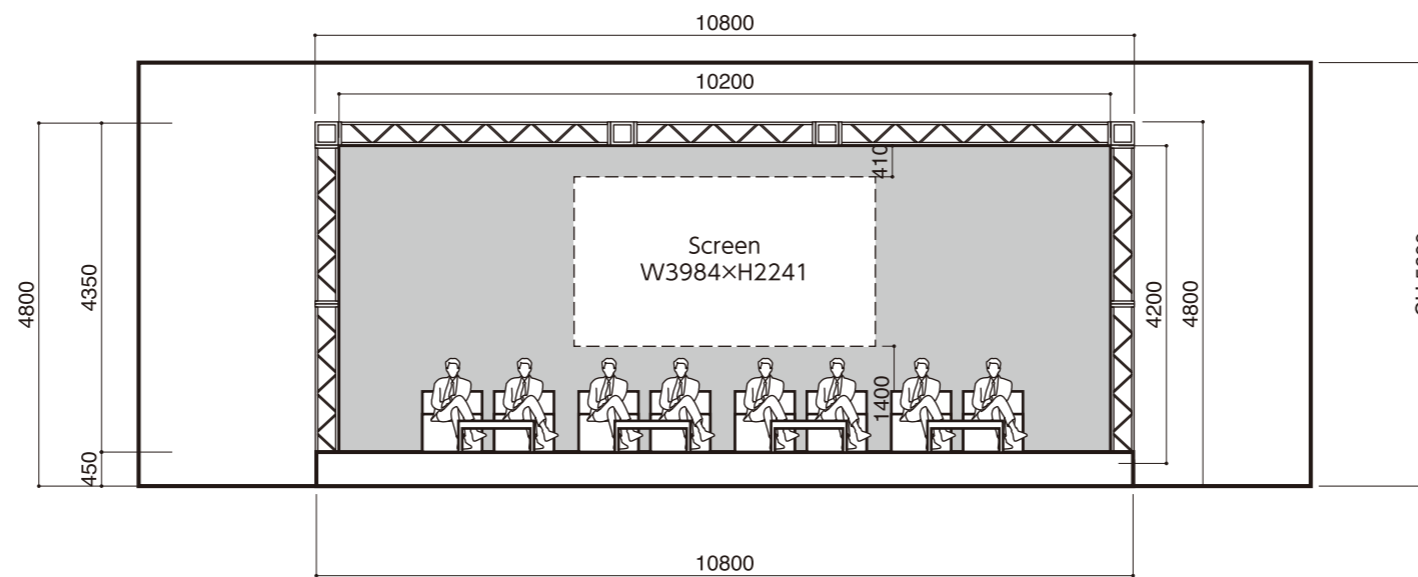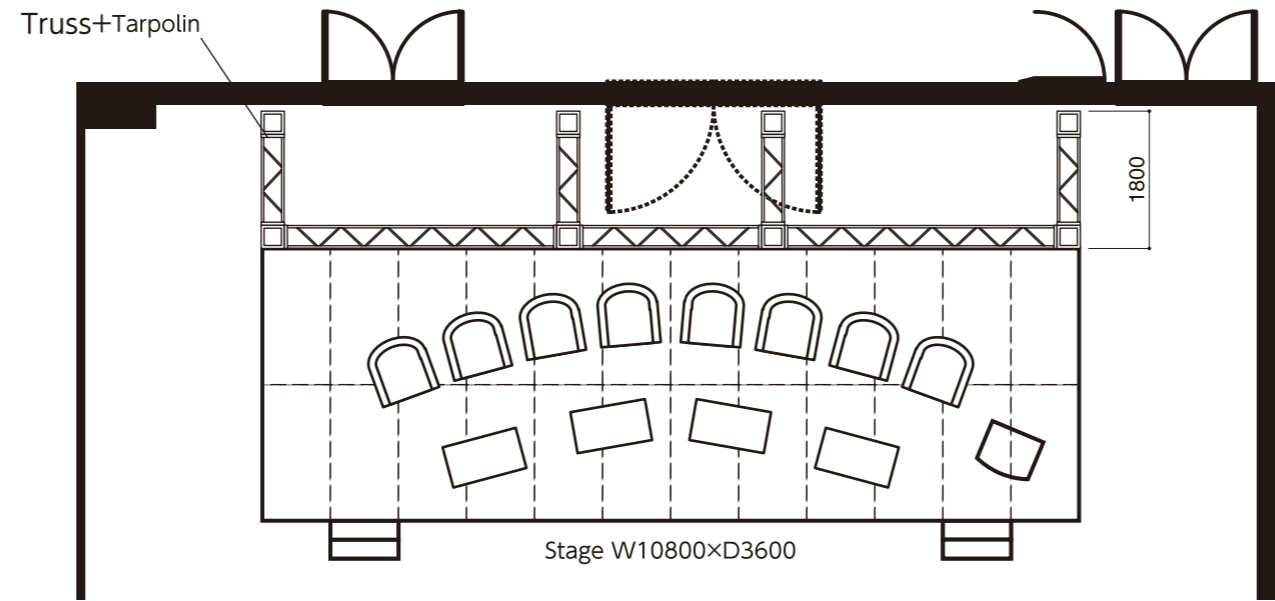


E203


8900

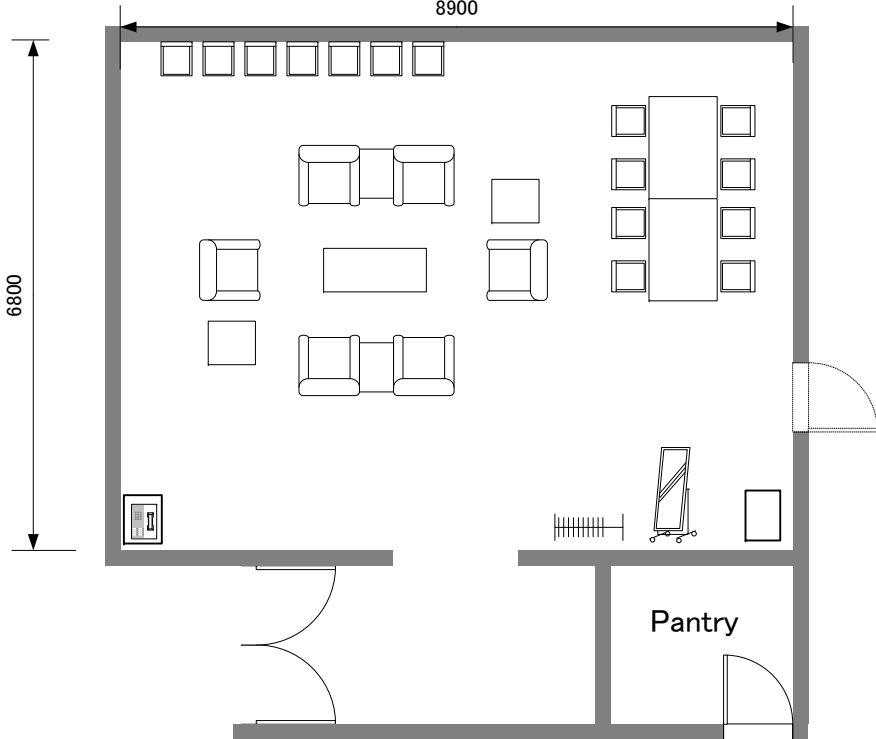

E202

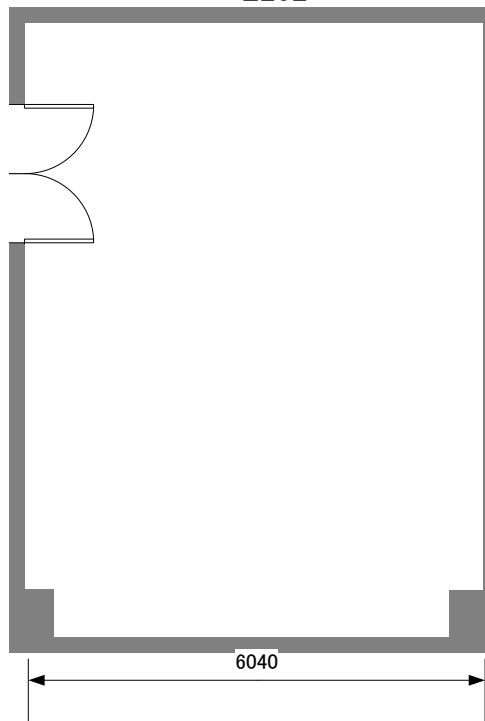


E201

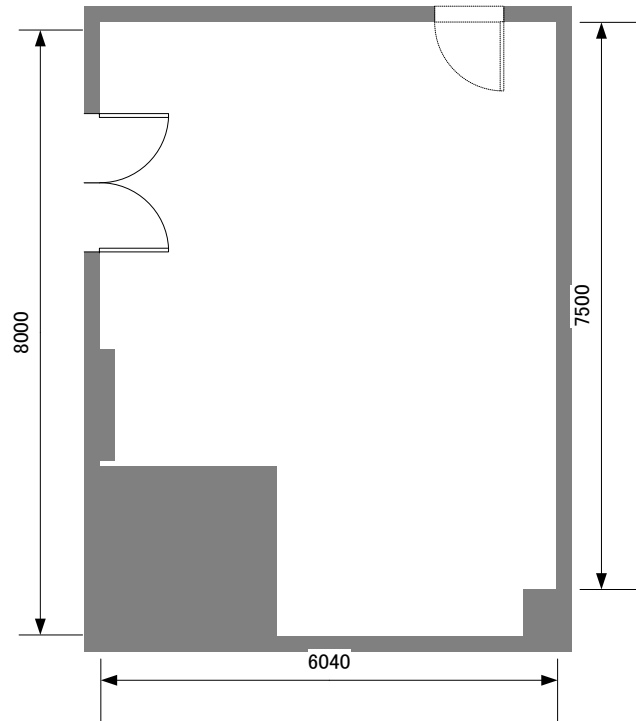


E204/E206

12000

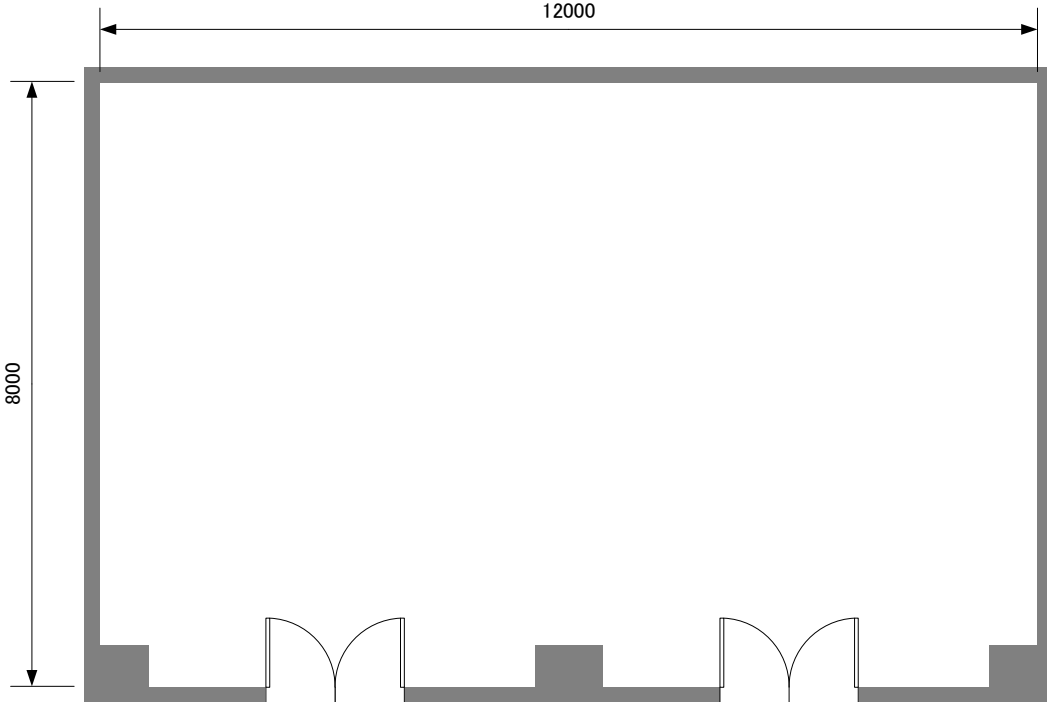


E205

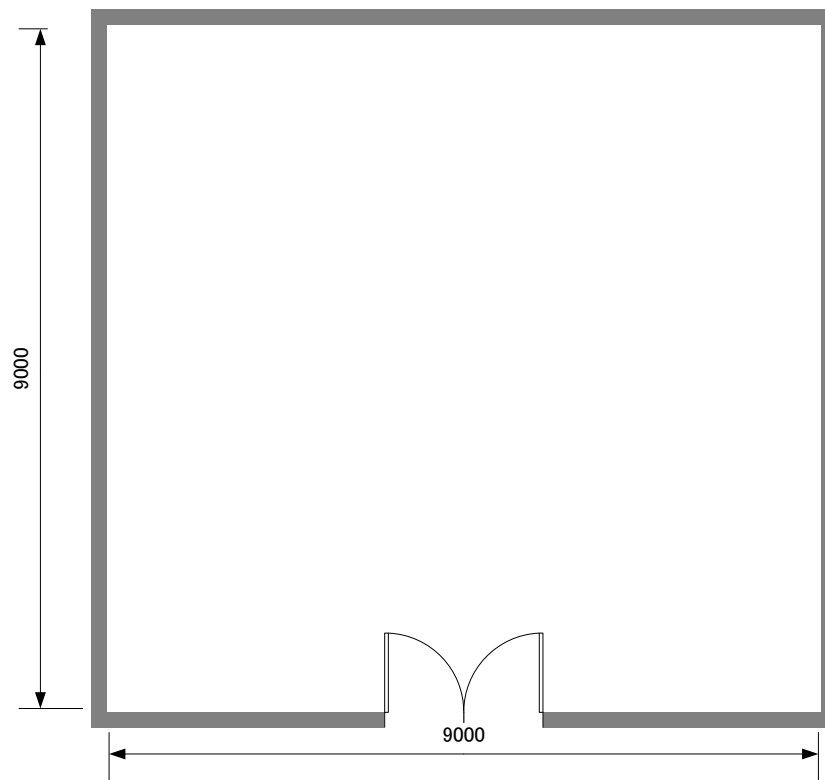


PACIFICO YOKOHAMA
Exhibition Hall

1F

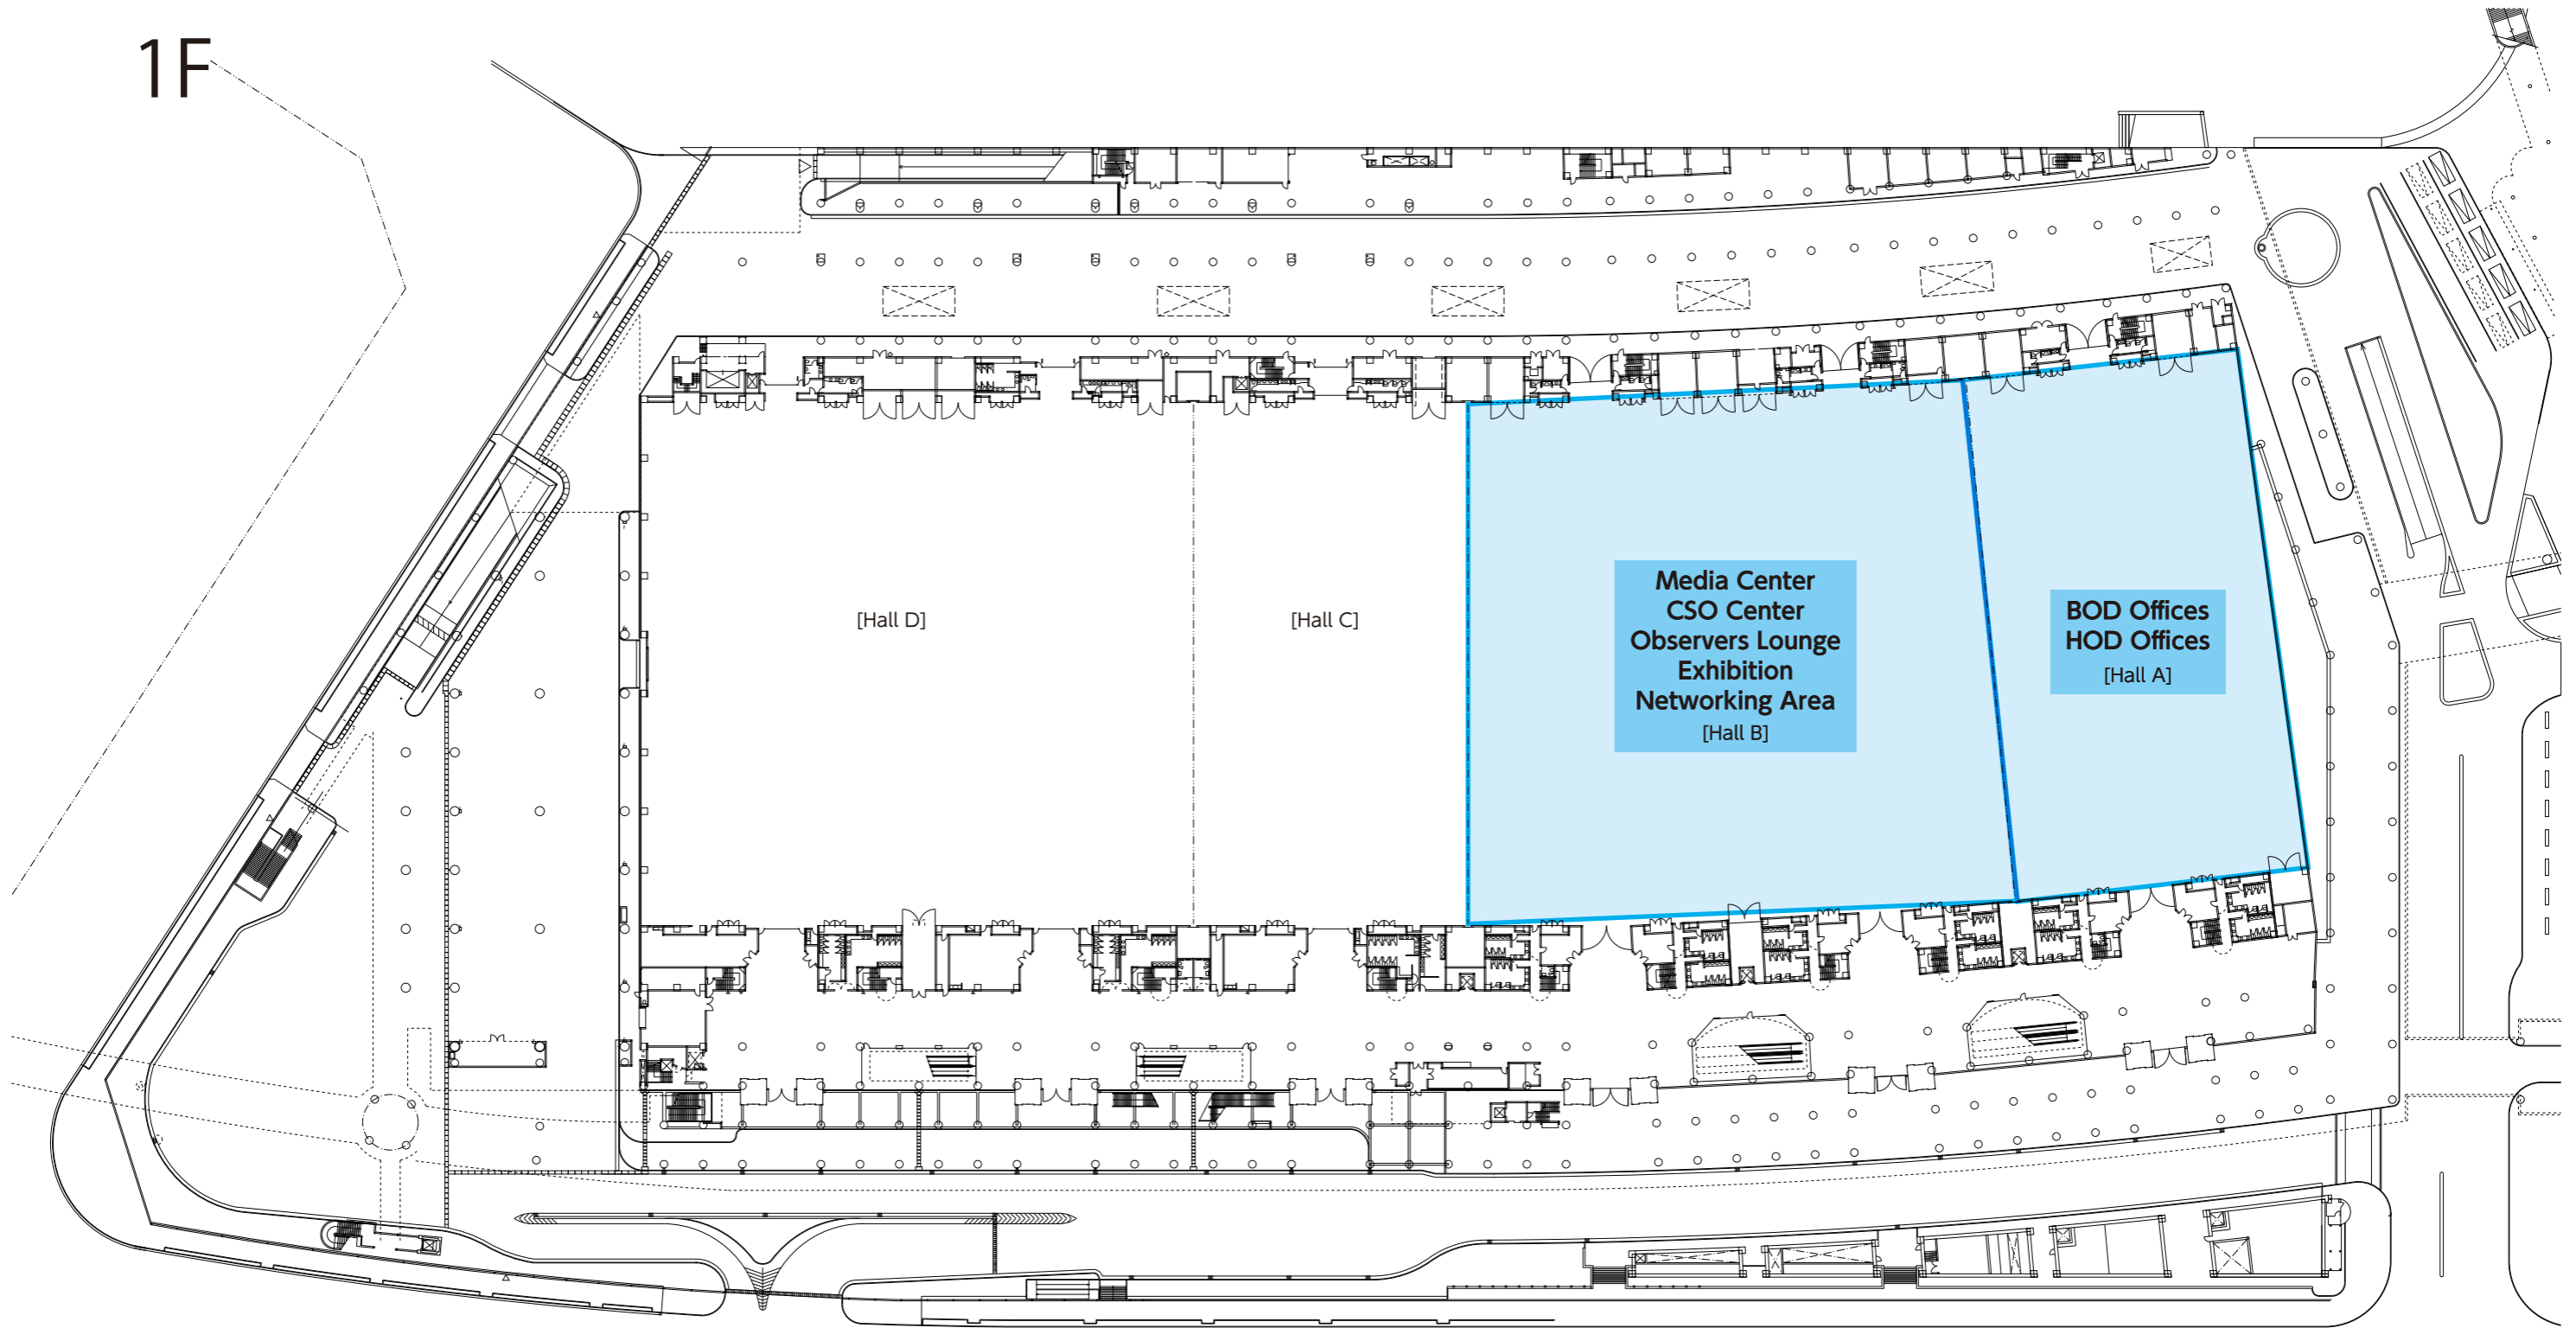

PACIFICO YOKOHAMA
Exhibition Hall 2F


2F

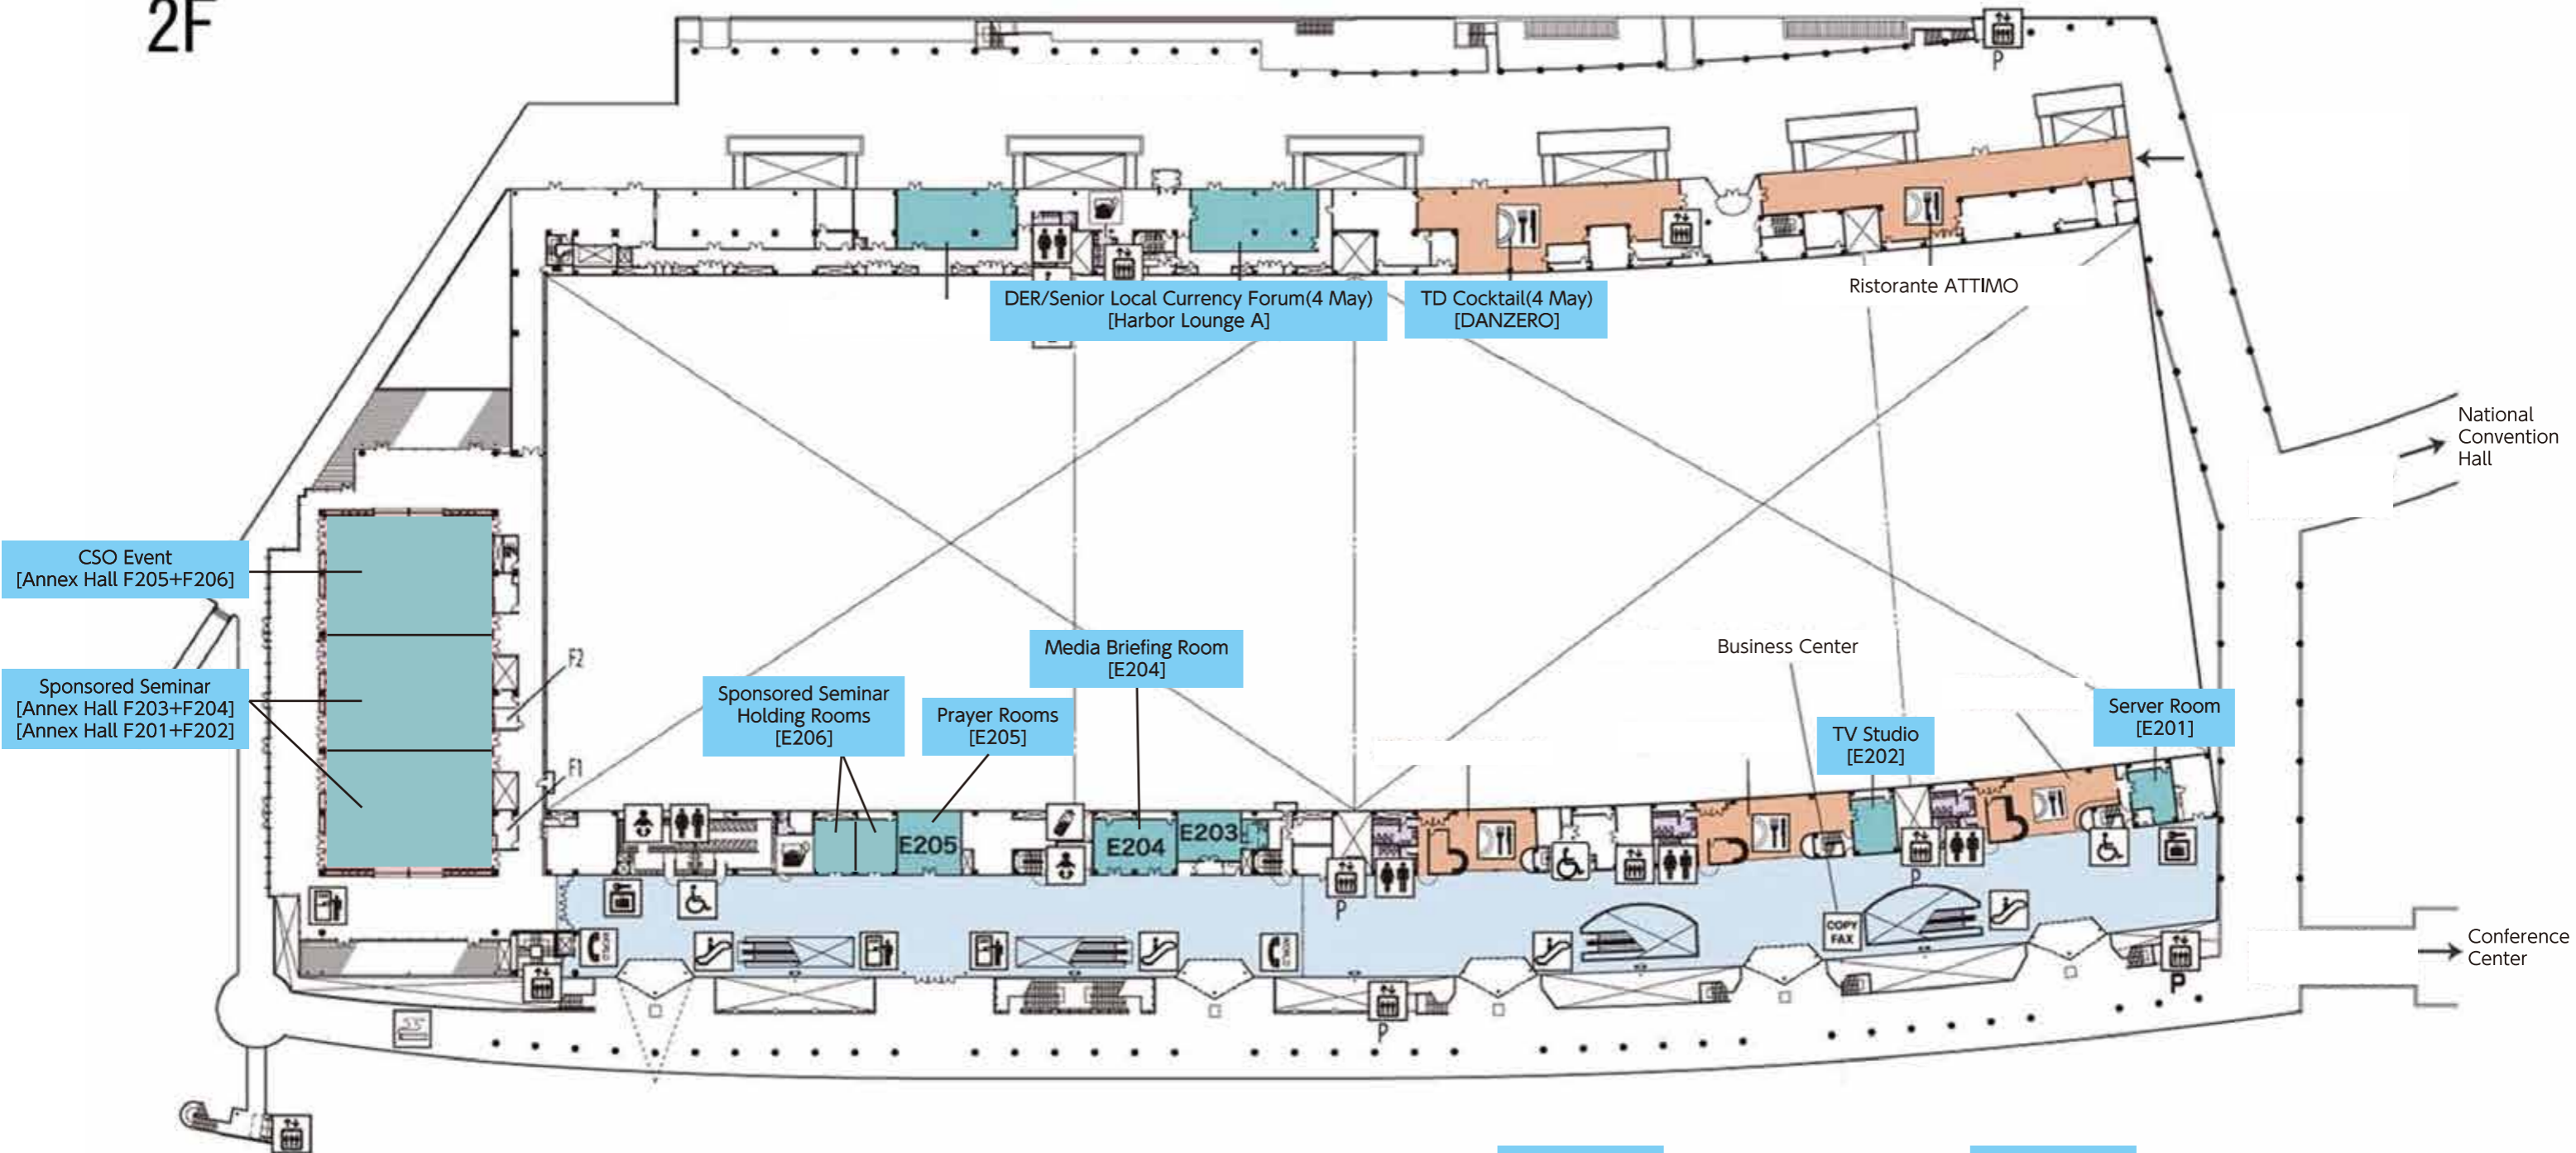

National Convention Hall


Conference Center

M2F

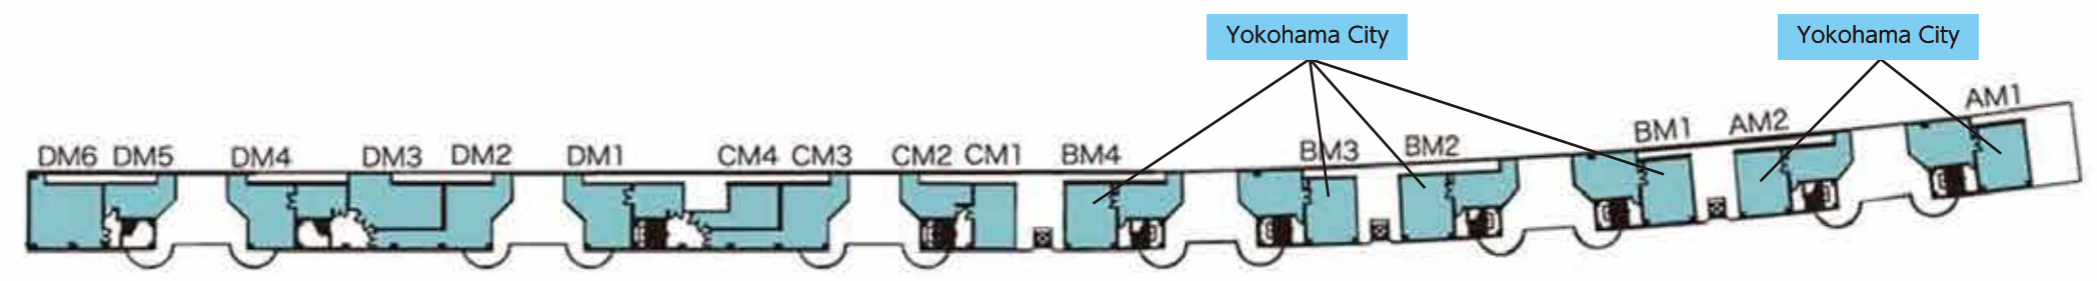


PACIFICO YOKOHAMA
Exhibition Hall 2F

2F

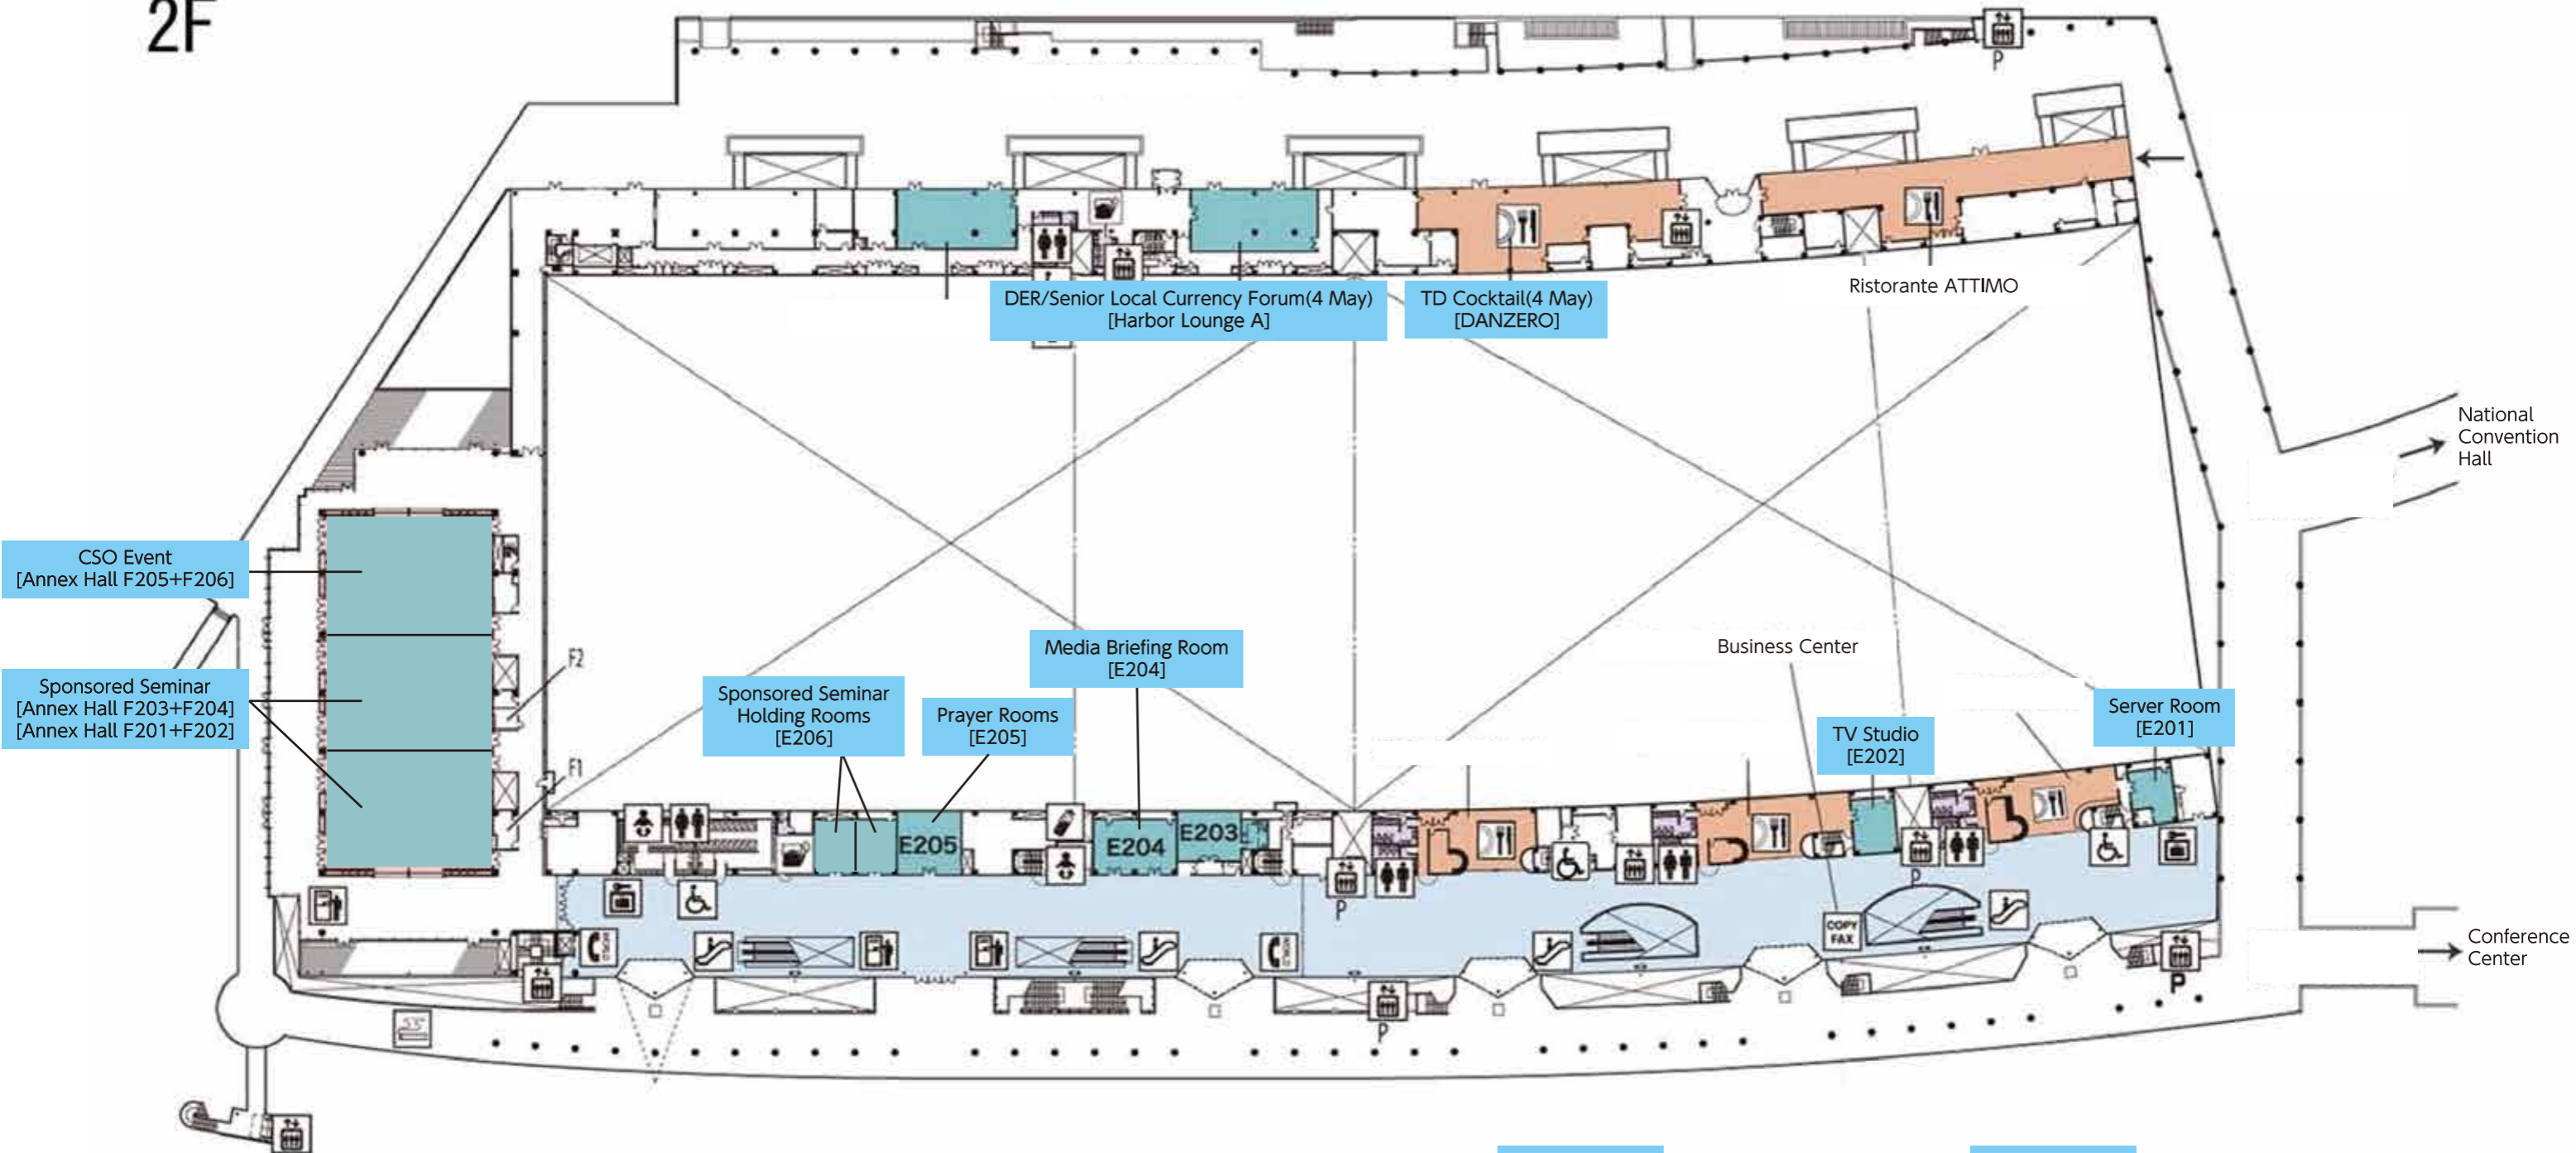

M2F

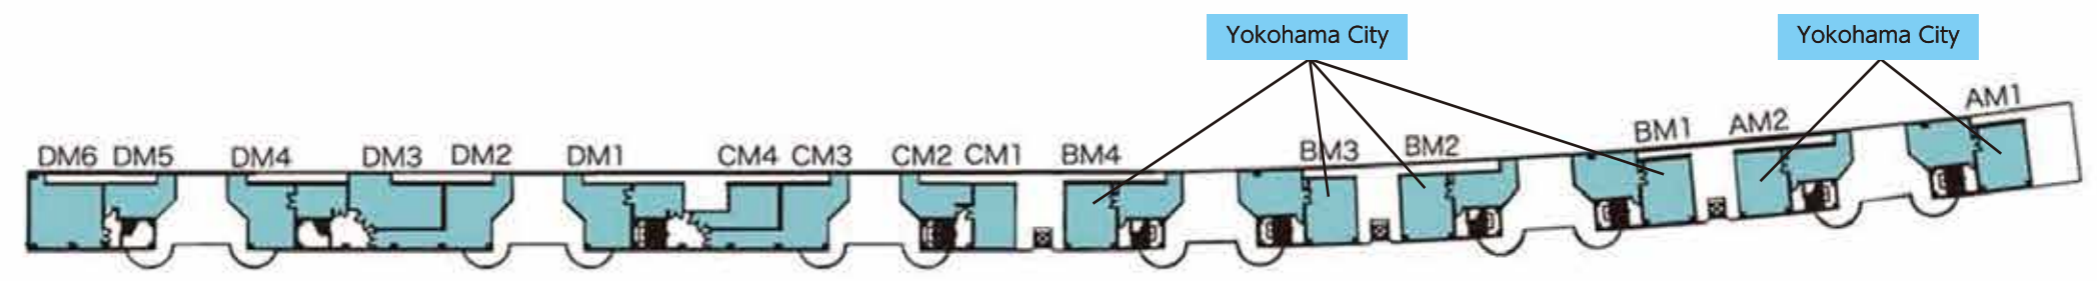

PACIFICO YOKOHAMA
Exhibition Hall B

Storage Space
Staff Room etc.

Sponsors' Lounge(10 × 5)

Office
(476m²)

Observers' Meeting Room(10 × 5)

Observers' Meeting Room(10 × 5)


Observers' Meeting Room(10 × 5)

6700


Observers' Lounge(13 × 7)

AFE-ADB Office(5 × 4)

Forthcoming Annual Meeting Office (5 × 4)

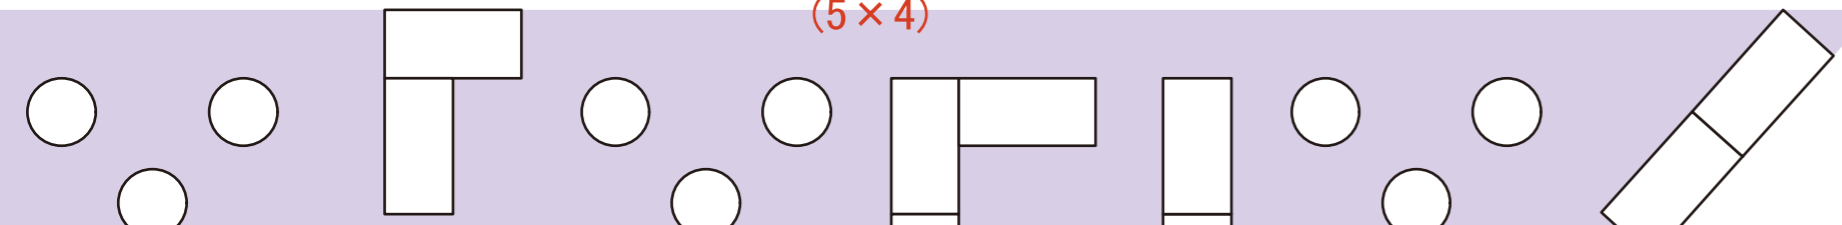

50th ADB ANNUAL MEETING YOKOHAMA 2017

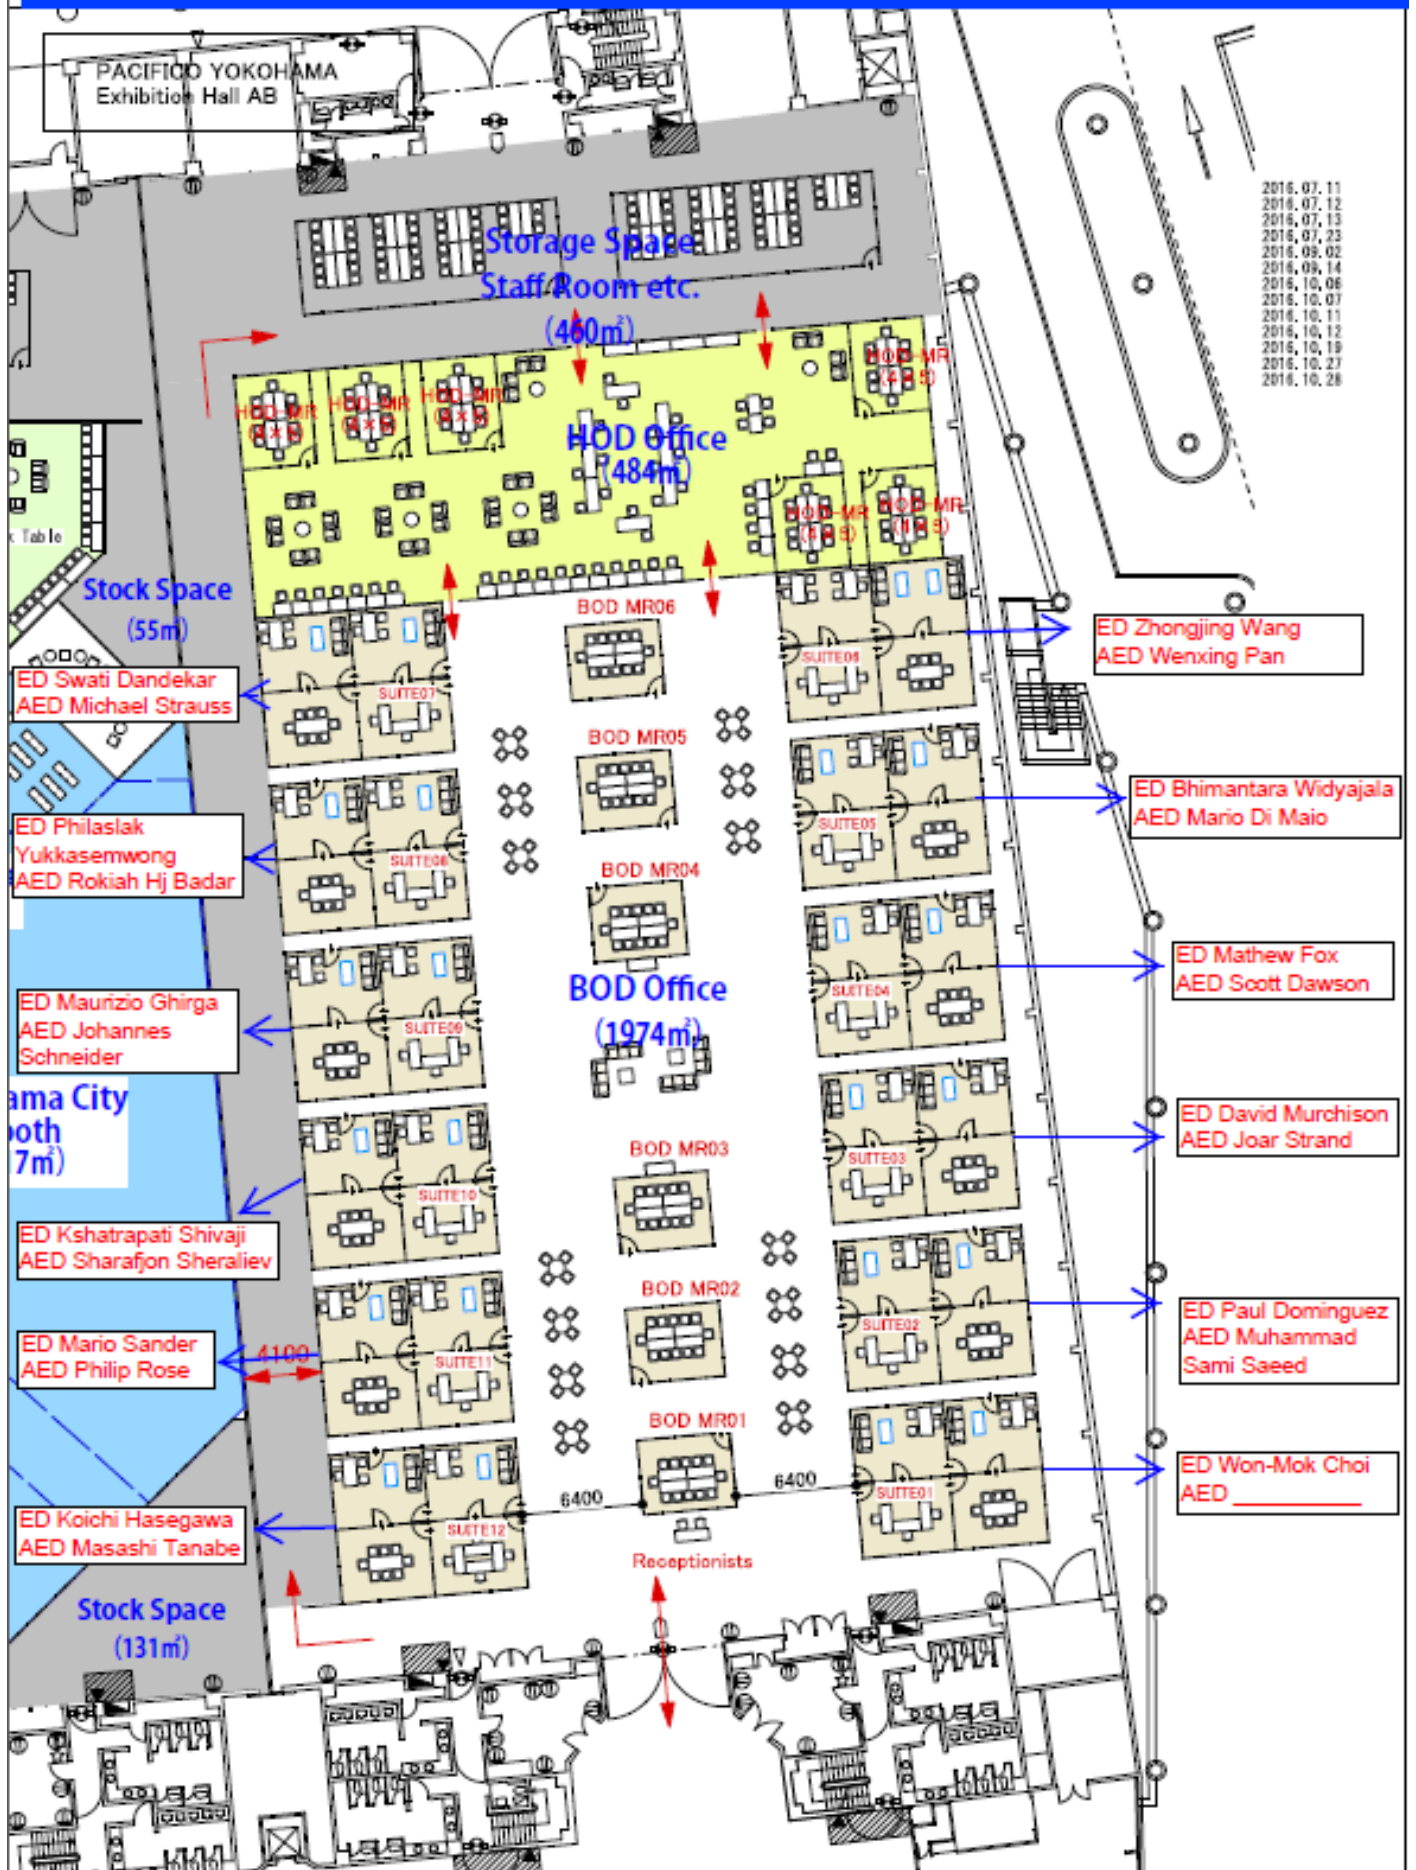

PACIFICO YOKOHAMA
Exhibition Hall AB


Plan 3



- 2016.07.11
- 2016.07.12
- 2016.07.13
- 2016.07.23
- 2016.09.02
- 2016.09.14
- 2016.10.06
- 2016.10.07
- 2016.10.11
- 2016.10.12
- 2016.10.27
- 2016.10.28
- 2016.12.07
- 2016.12.19
- 2017.01.05
- 2017.01.06
- 2017.01.12
- 2017.01.18
- 2017.01.27
- 2017.01.30
- 2017.02.02
- 2017.02.09
- 2017.02.10
- 2017.02.13


次世代育成セミナー

502 島組 72席+シアター 40席

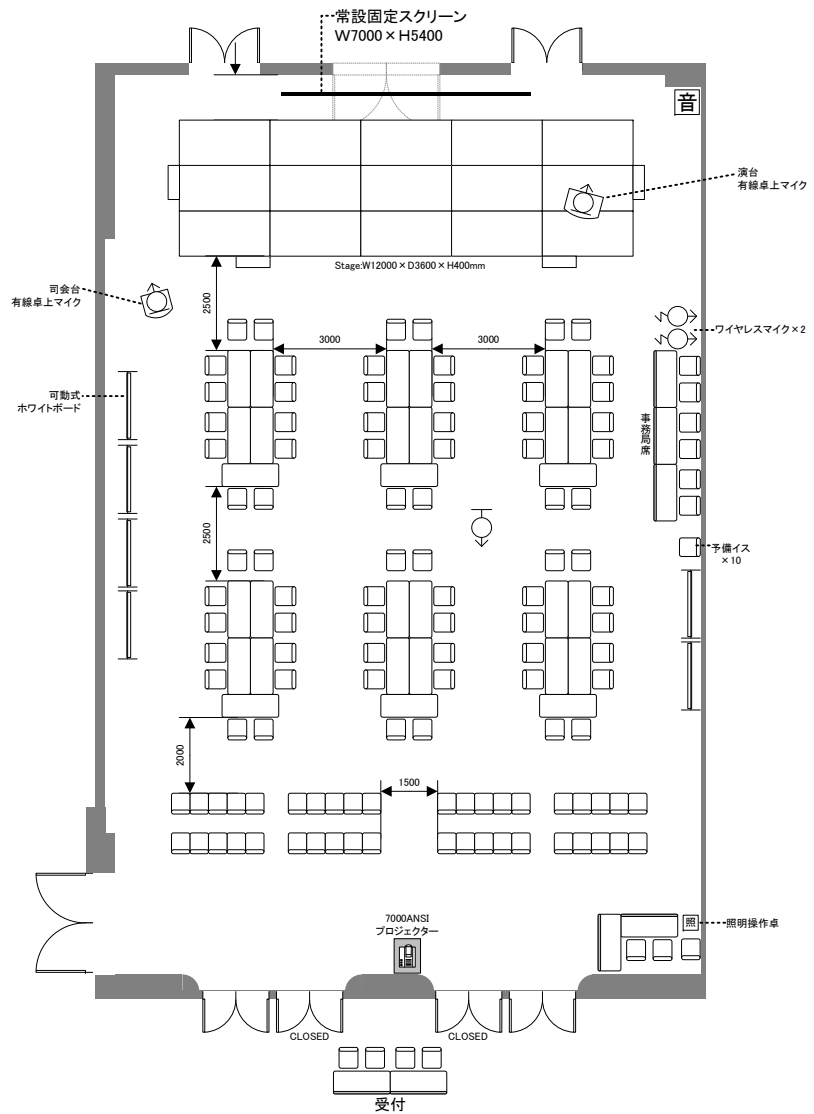


INTERCONTINENTAL HOTEL
3F
Aegean

Constituency Meeting of ED Mathew Fox (5/5)
[Aegean]

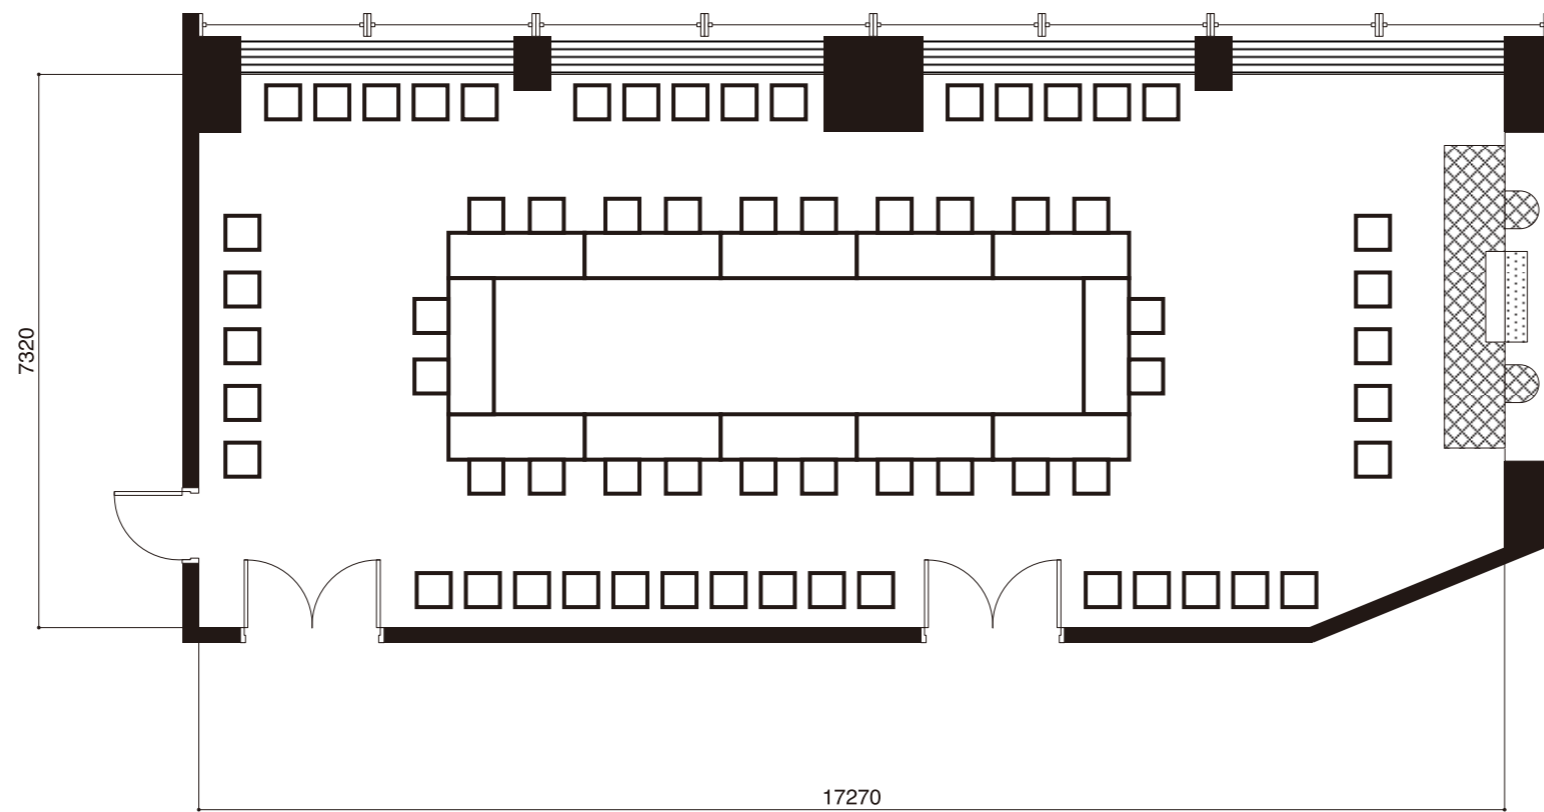


INTERCONTINENTAL HOTEL
32F
Al Bustan

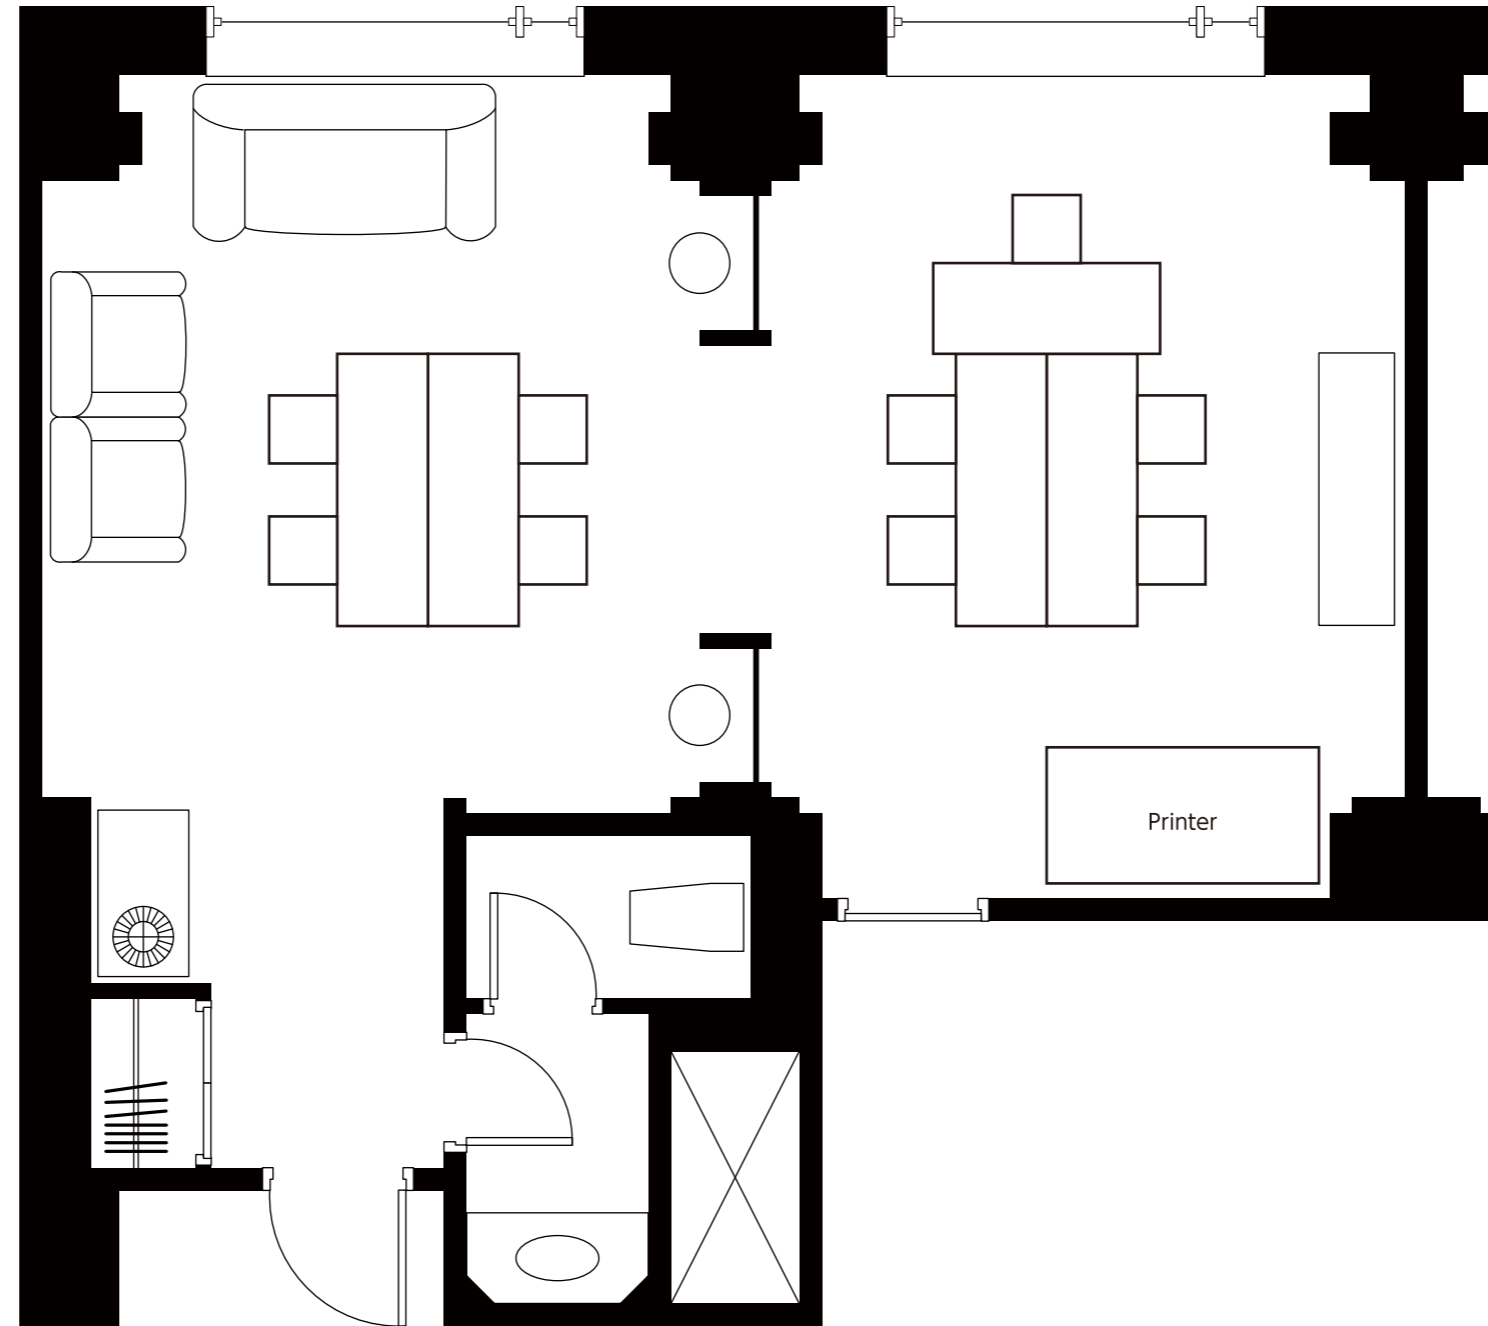

INTERCONTINENTAL HOTEL
3F
Intercontinental Ballroom


Governors' Seminar
Seat 441

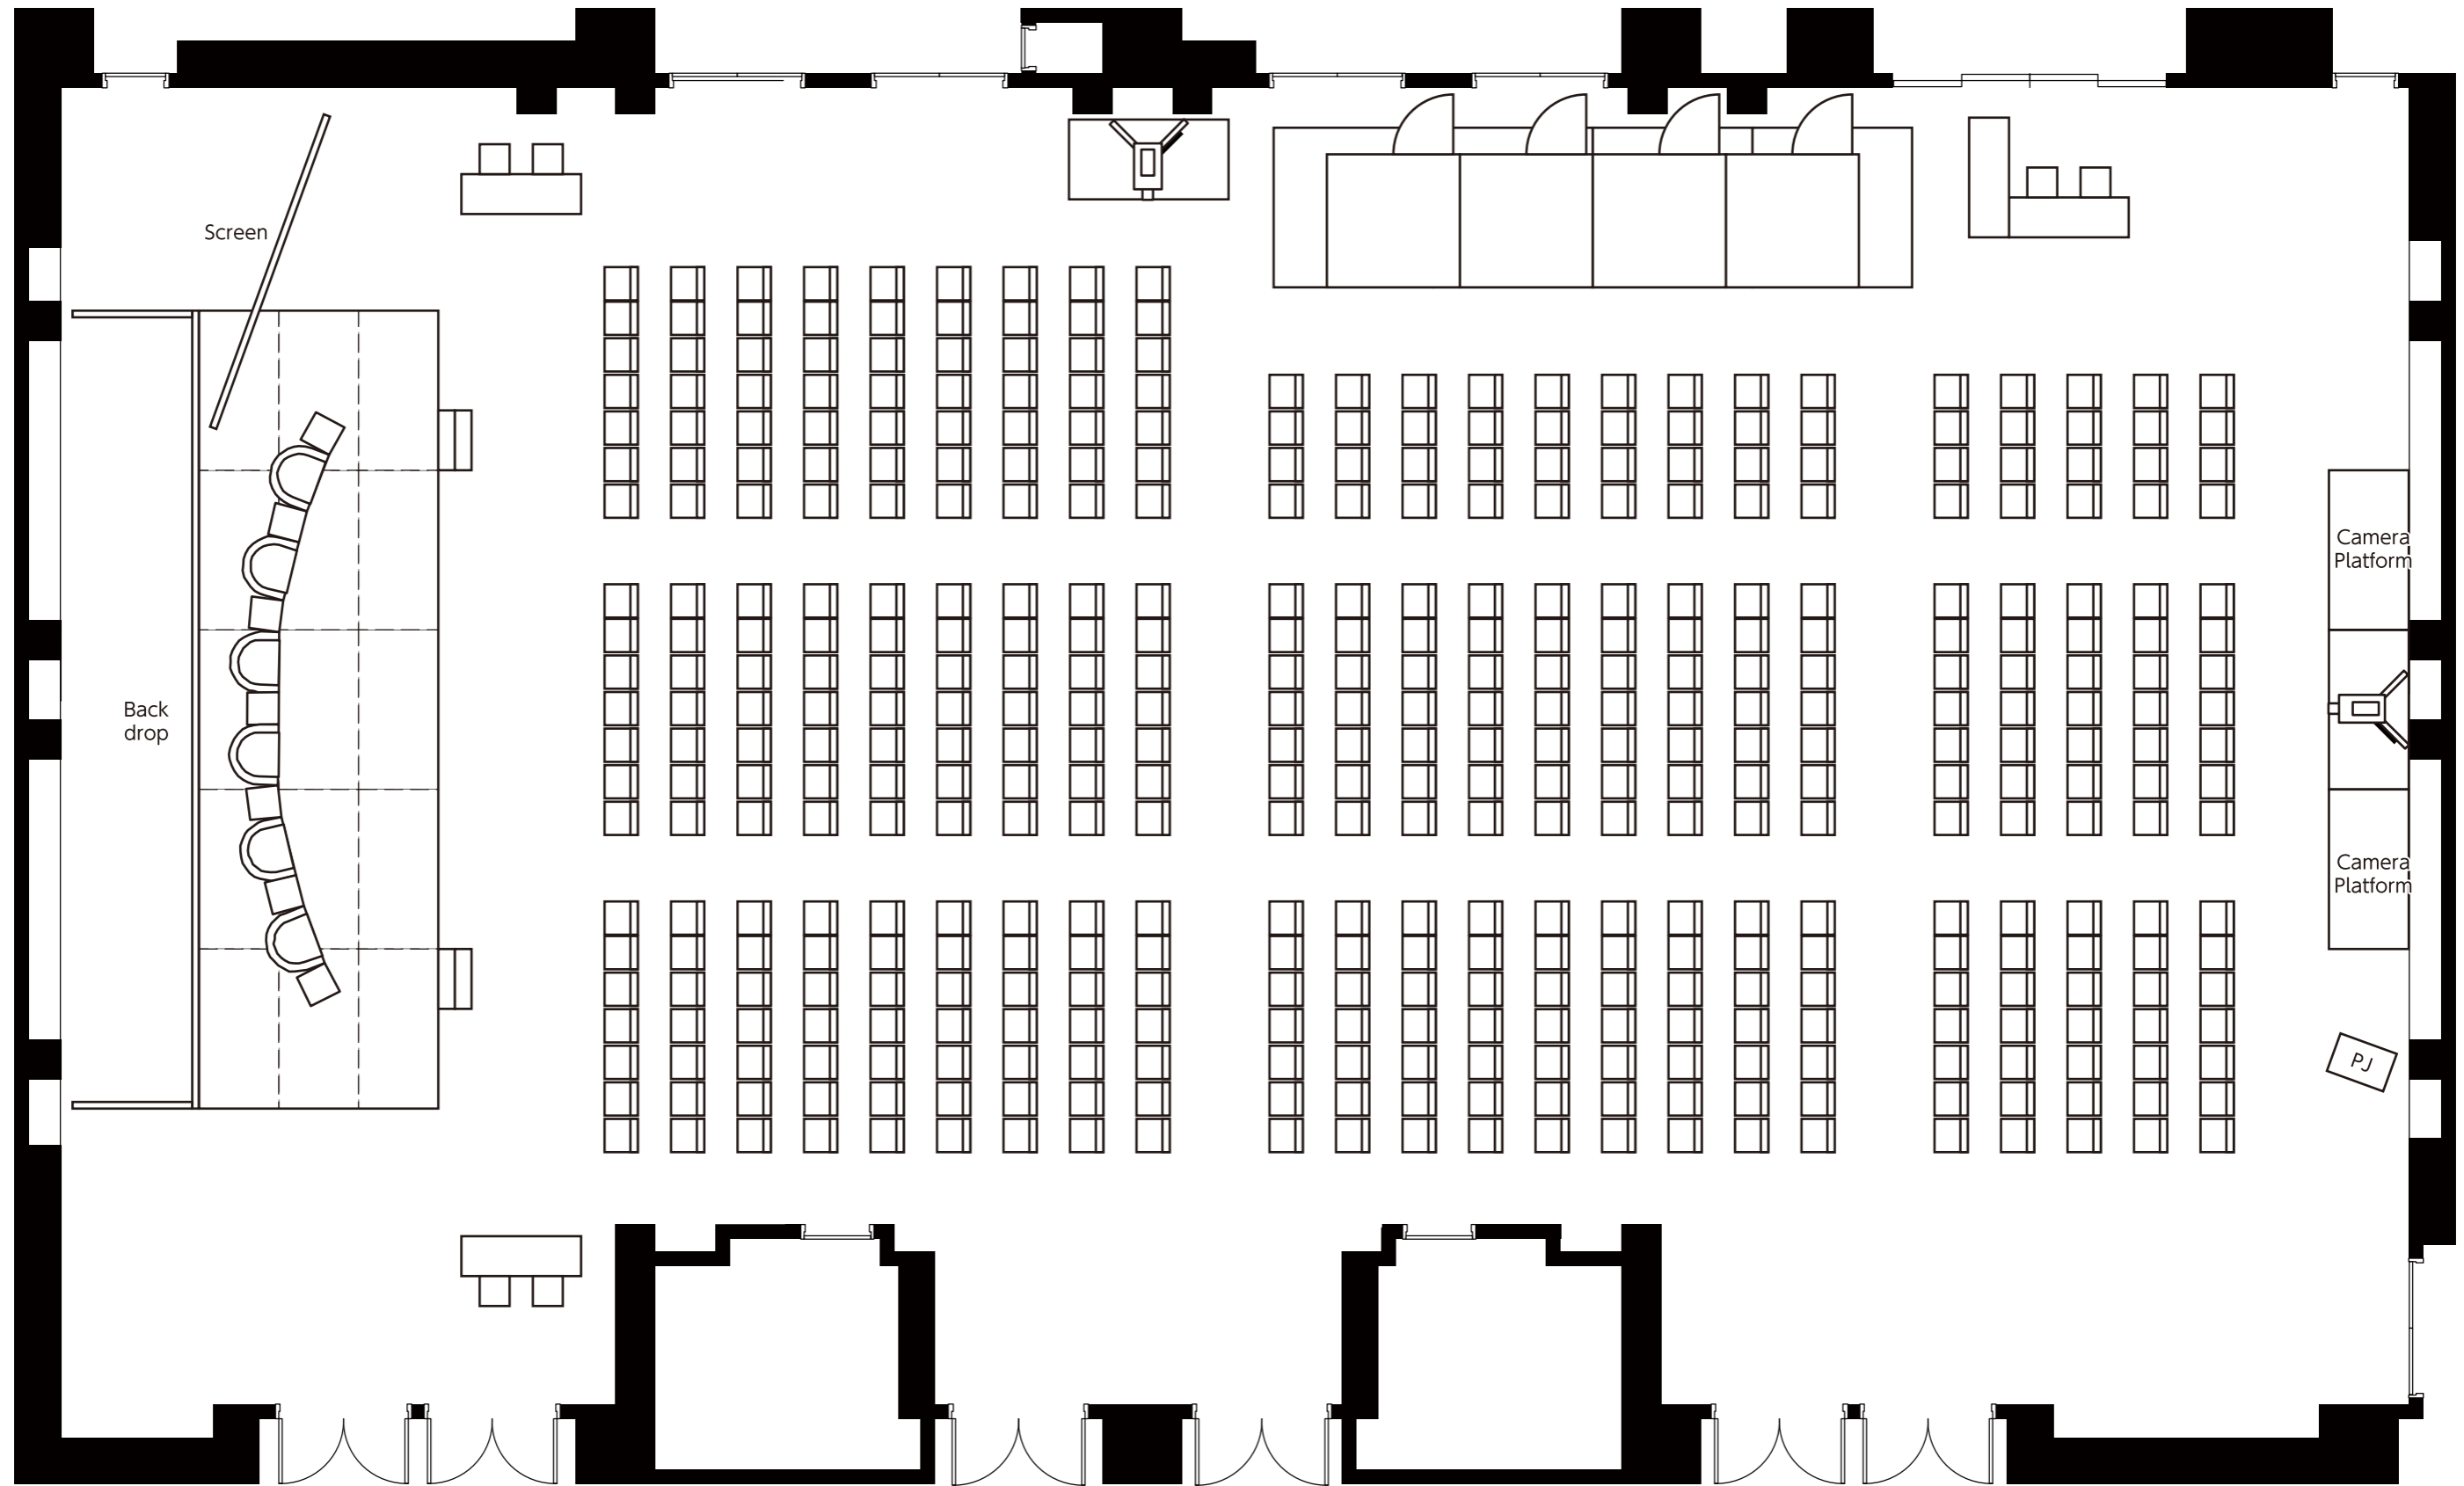


INTERCONTINENTAL HOTEL
3F
Intercontinental Ballroom

PDMC Governors' Meeting
Intercontinental Ballroom
[Nice & Cannes]


Luncheon for PDMC Governors
Intercontinental Ballroom
[Monaco]

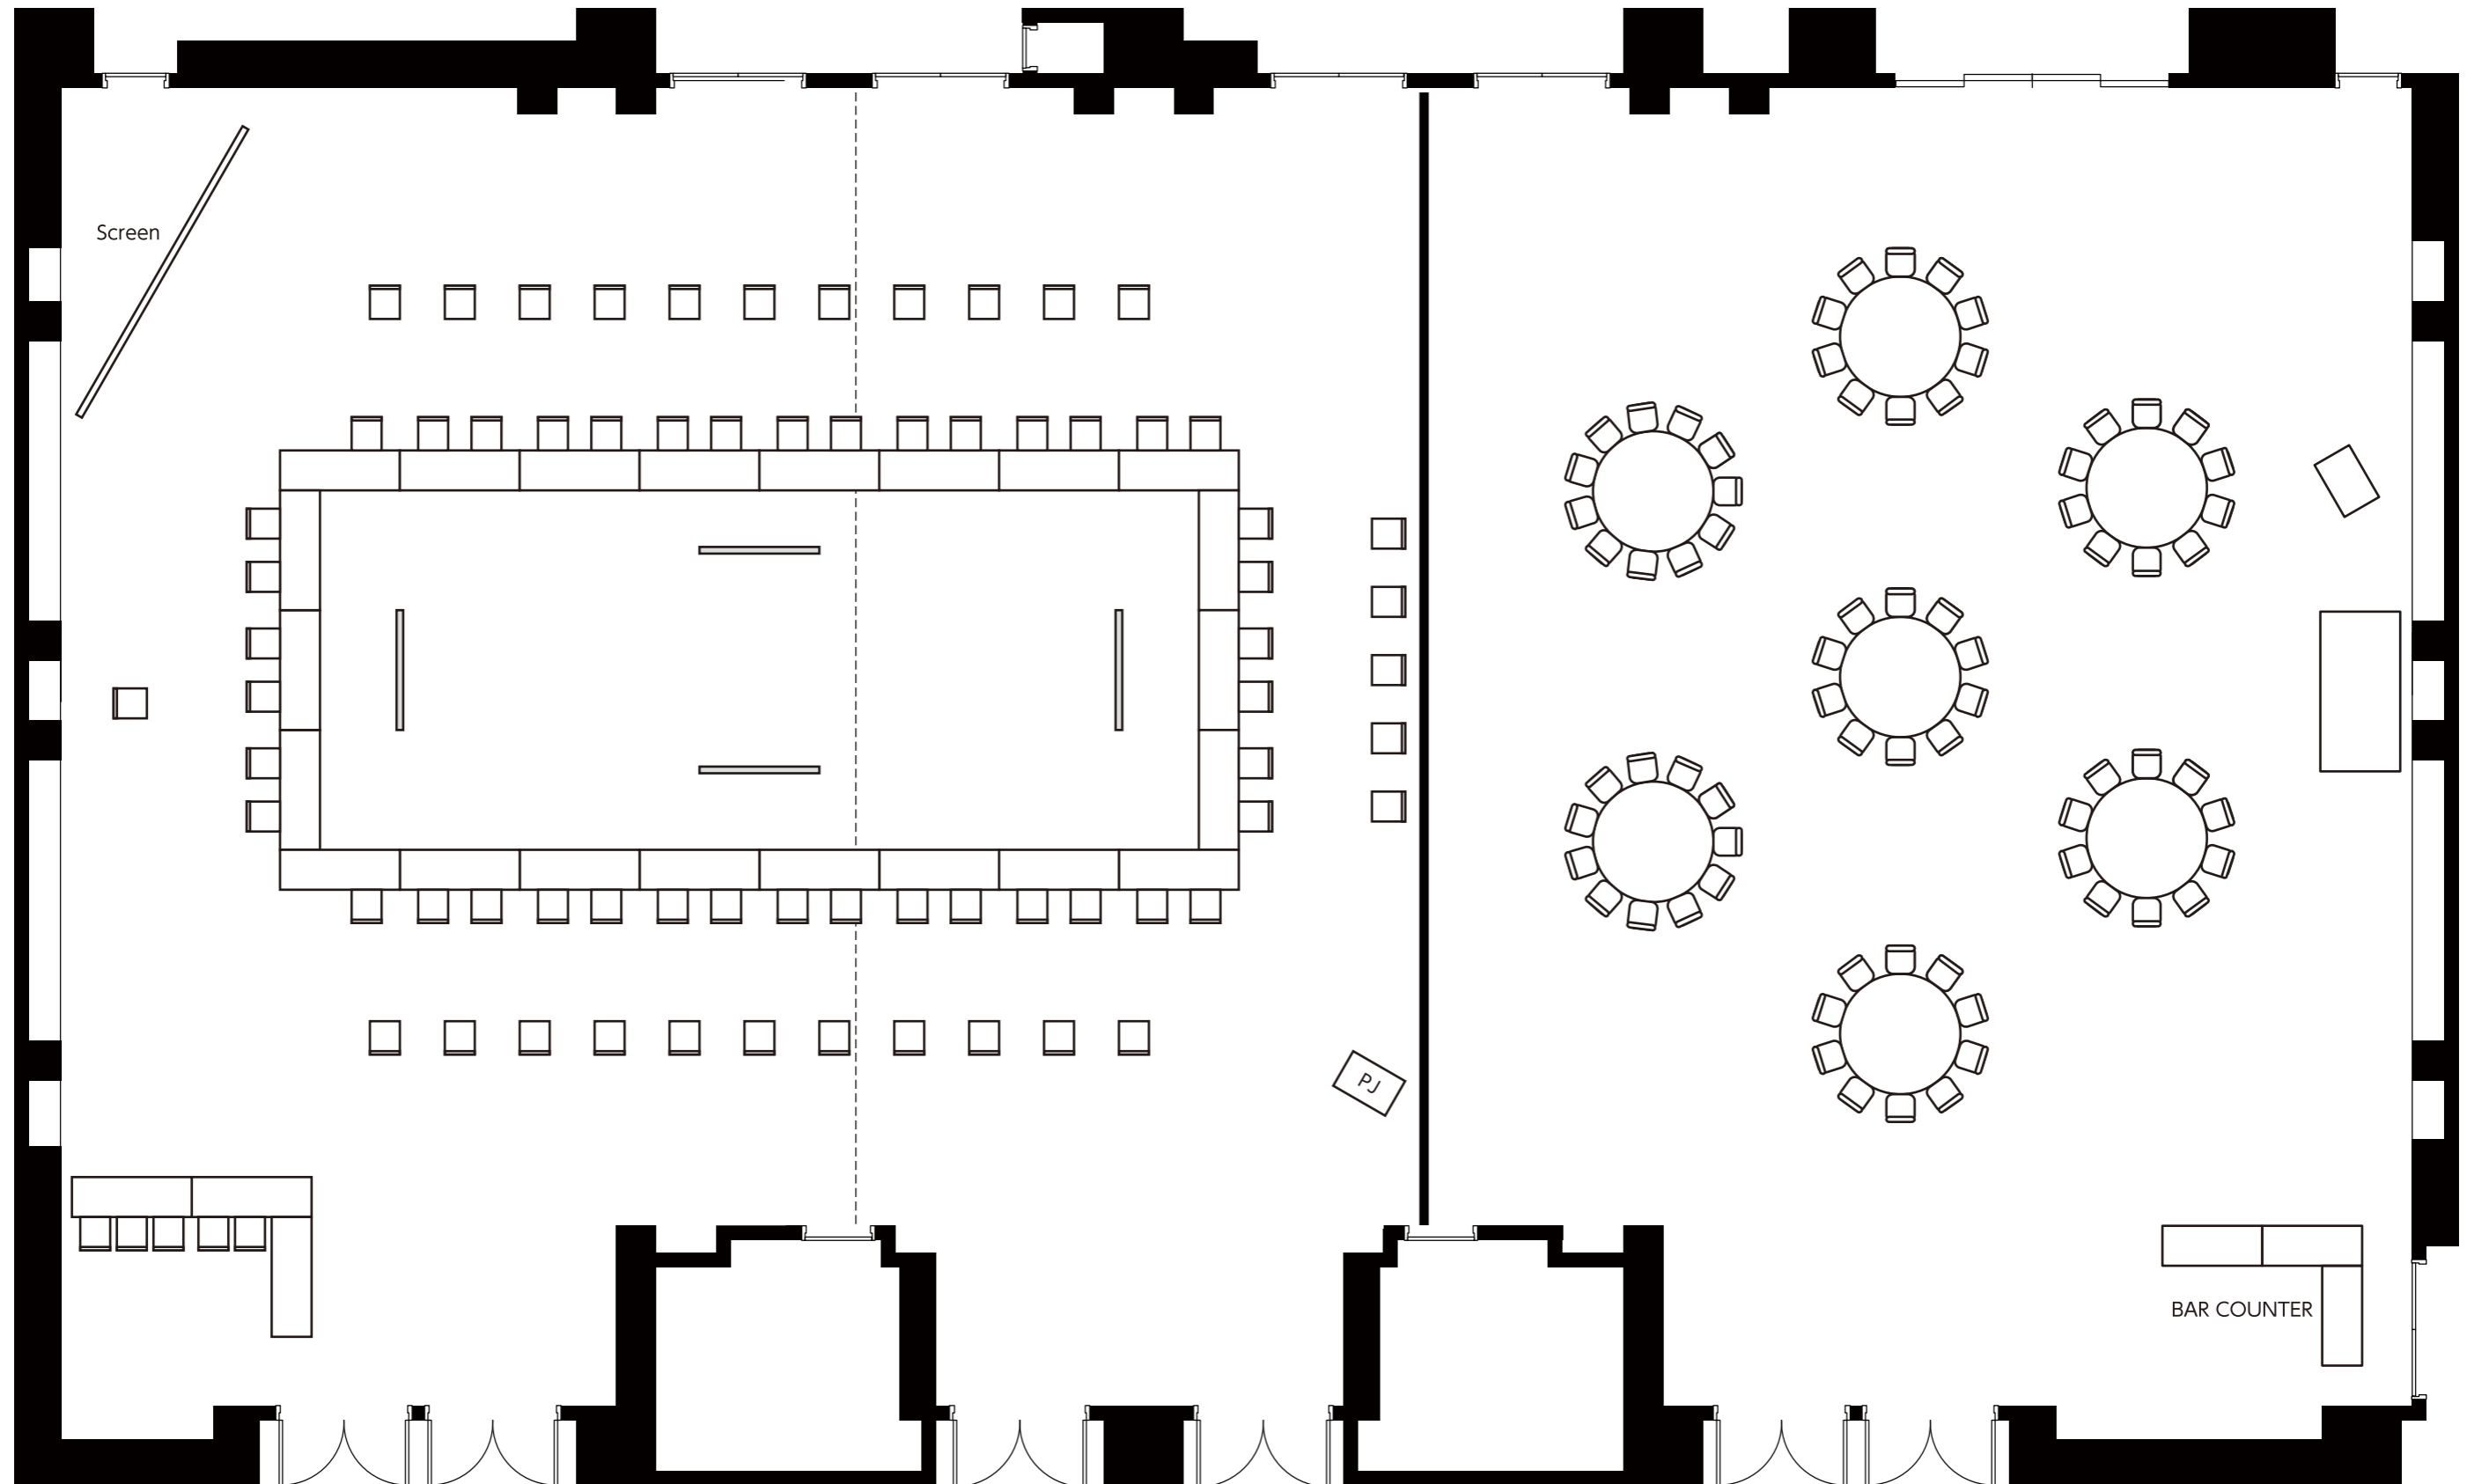

INTERCONTINENTAL HOTEL
3F
Pacific

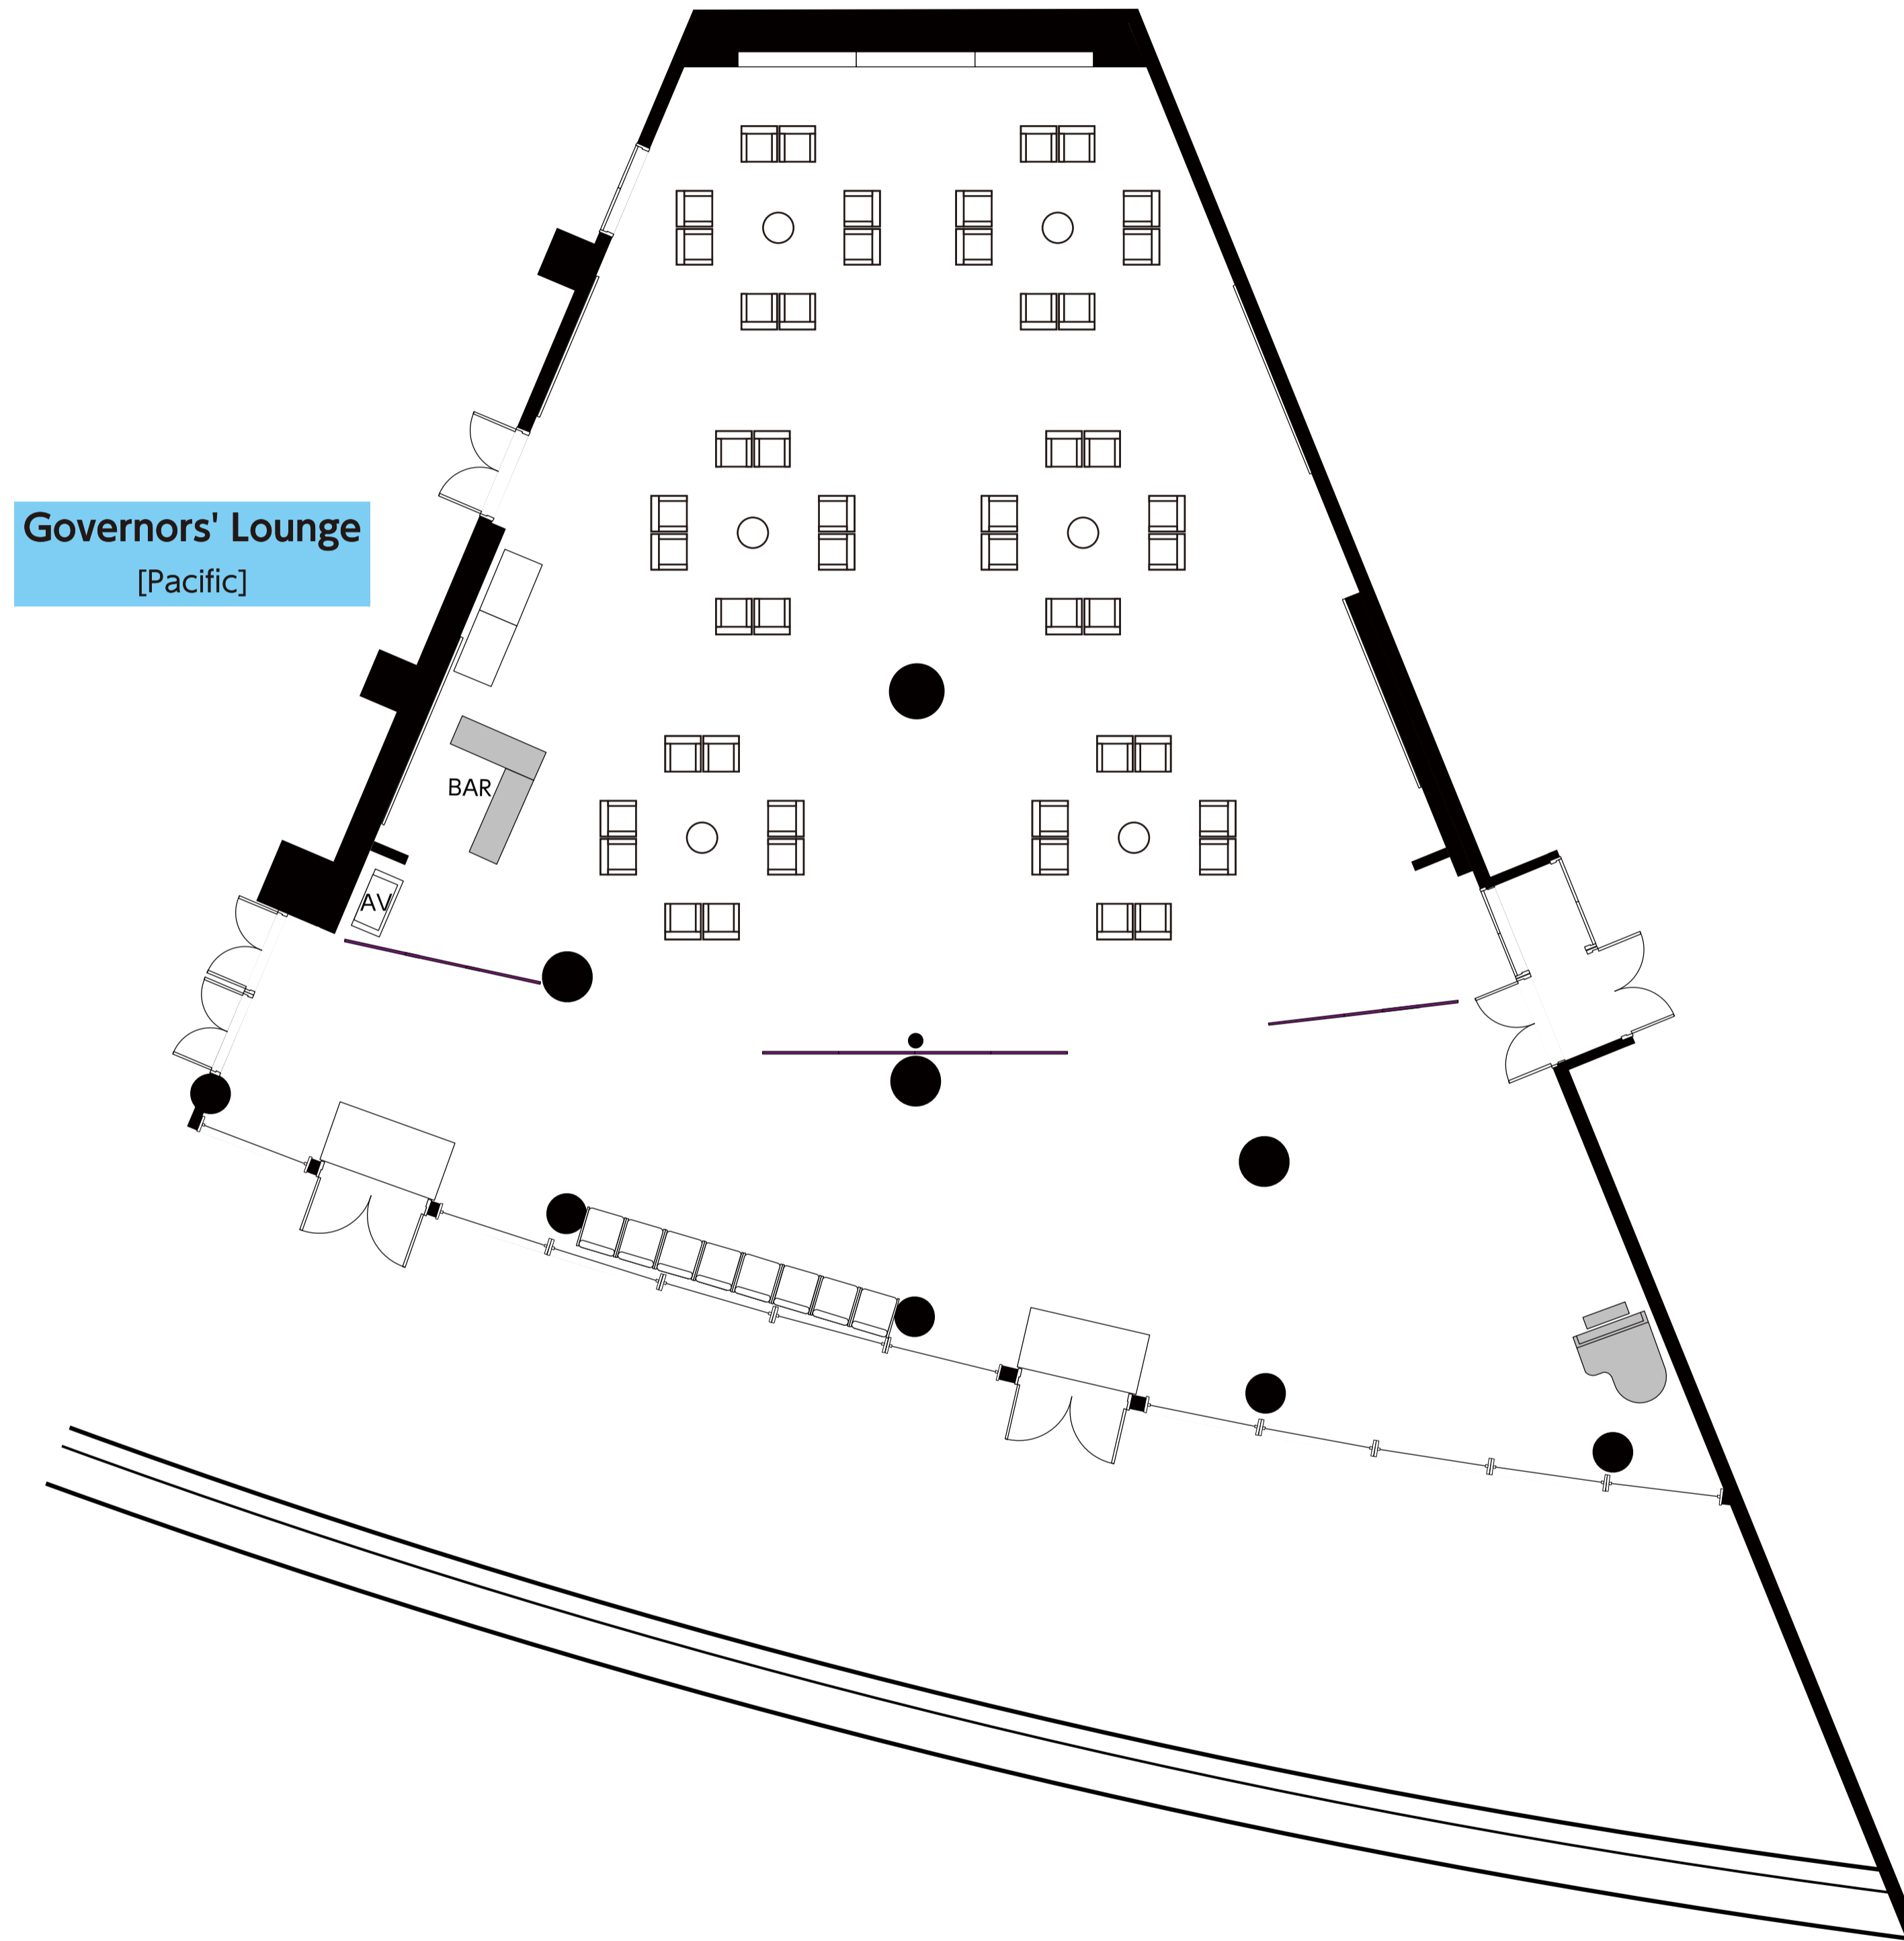



INTERCONTINENTAL HOTEL
3F
Pacific

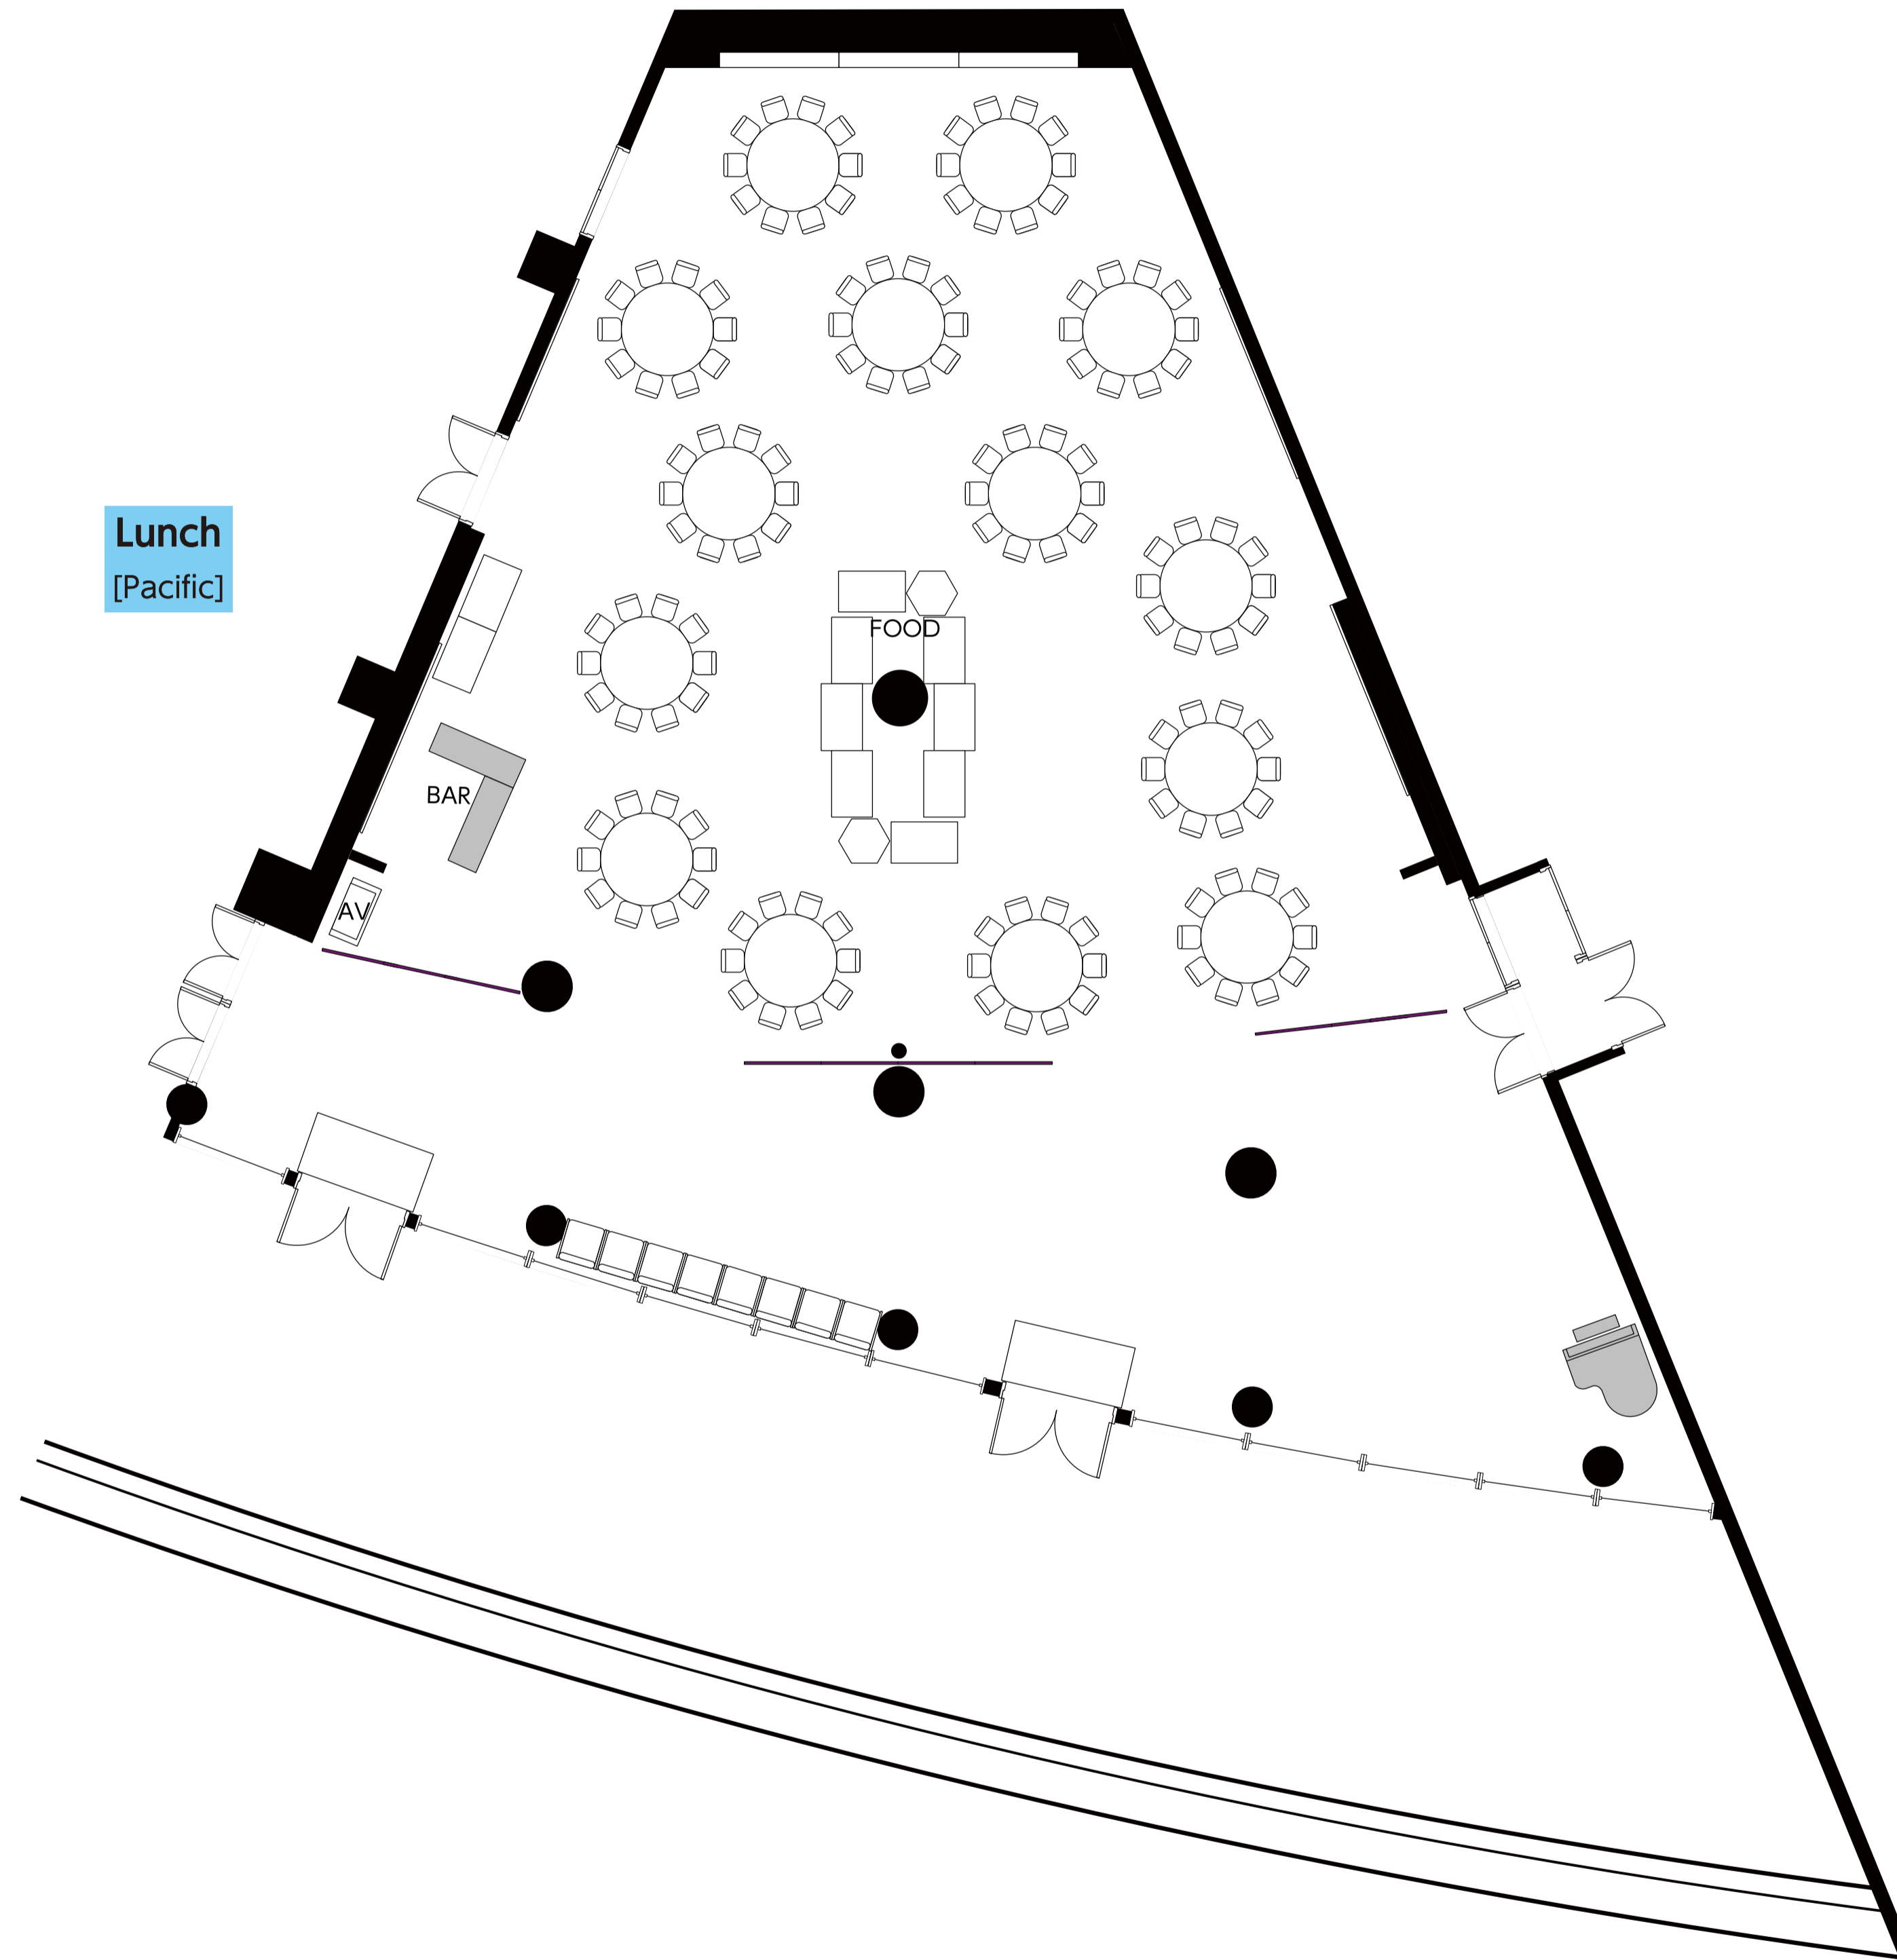




50th
ADB ANNUAL MEETING
YOKOHAMA
2017
4-7 MAY

50th ANNUAL MEETING (Yokohama 2017)
Pacifico Yokohama Conference Center
Management Offices (Rooms 421-425)

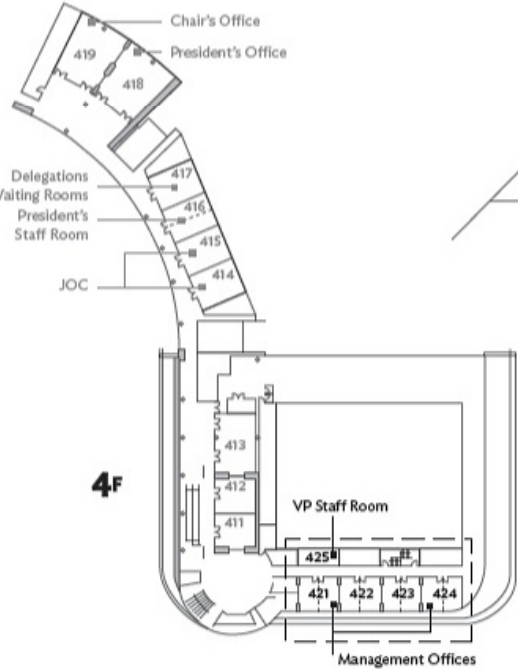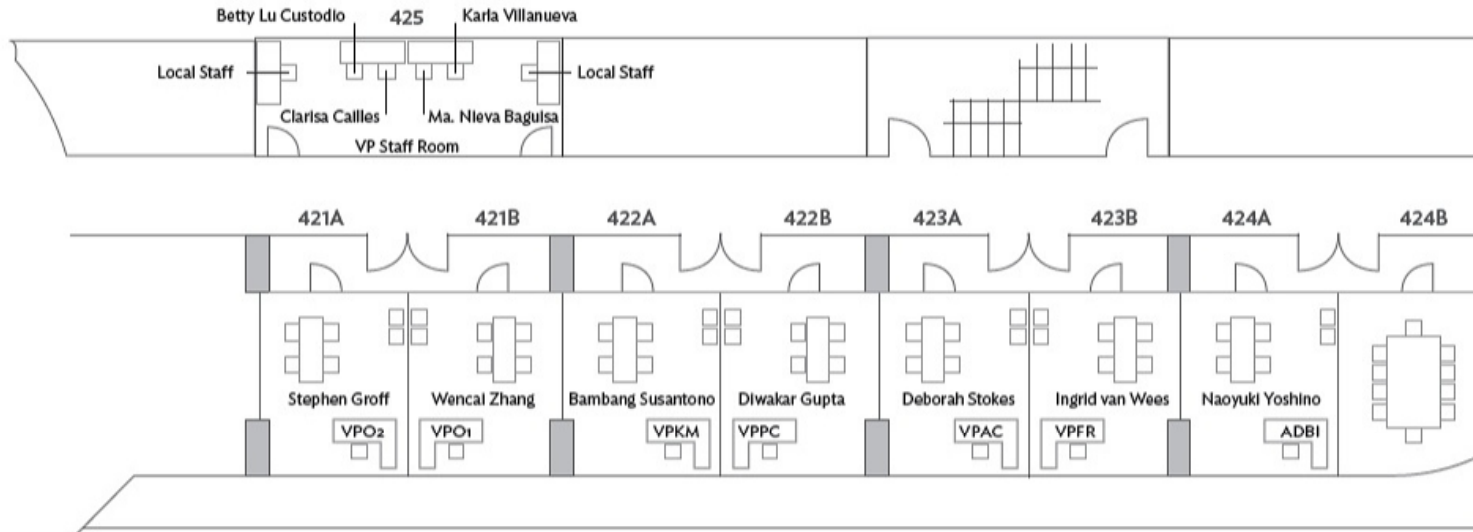

- | | | |
|-------------------|------|---|
| Stephen Groff | VPO2 | Office of the Vice President (Operations 2) |
| Wencal Zhang | VPO1 | Office of the Vice President (Operations 1) |
| Bambang Susantono | VPKM | Office of the Vice President (Knowledge Management and Sustainable Development) |
| Diwakar Gupta | VPPC | Office of the Vice President (Private Sector and Cofinancing Operations) |
| Deborah Stokes | VPAC | Office of the Vice President (Administration and Corporate Management) |
| Ingrid van Wees | VPFR | Office of the Vice President (Finance and Risk Management) |
| Naoyuki Yoshino | ADBI | ADB Institute Dean |

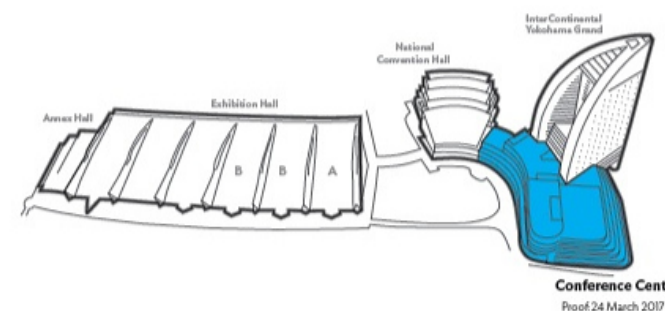


国立大ホール


1階席

3,260席

(内 可動席 710席)

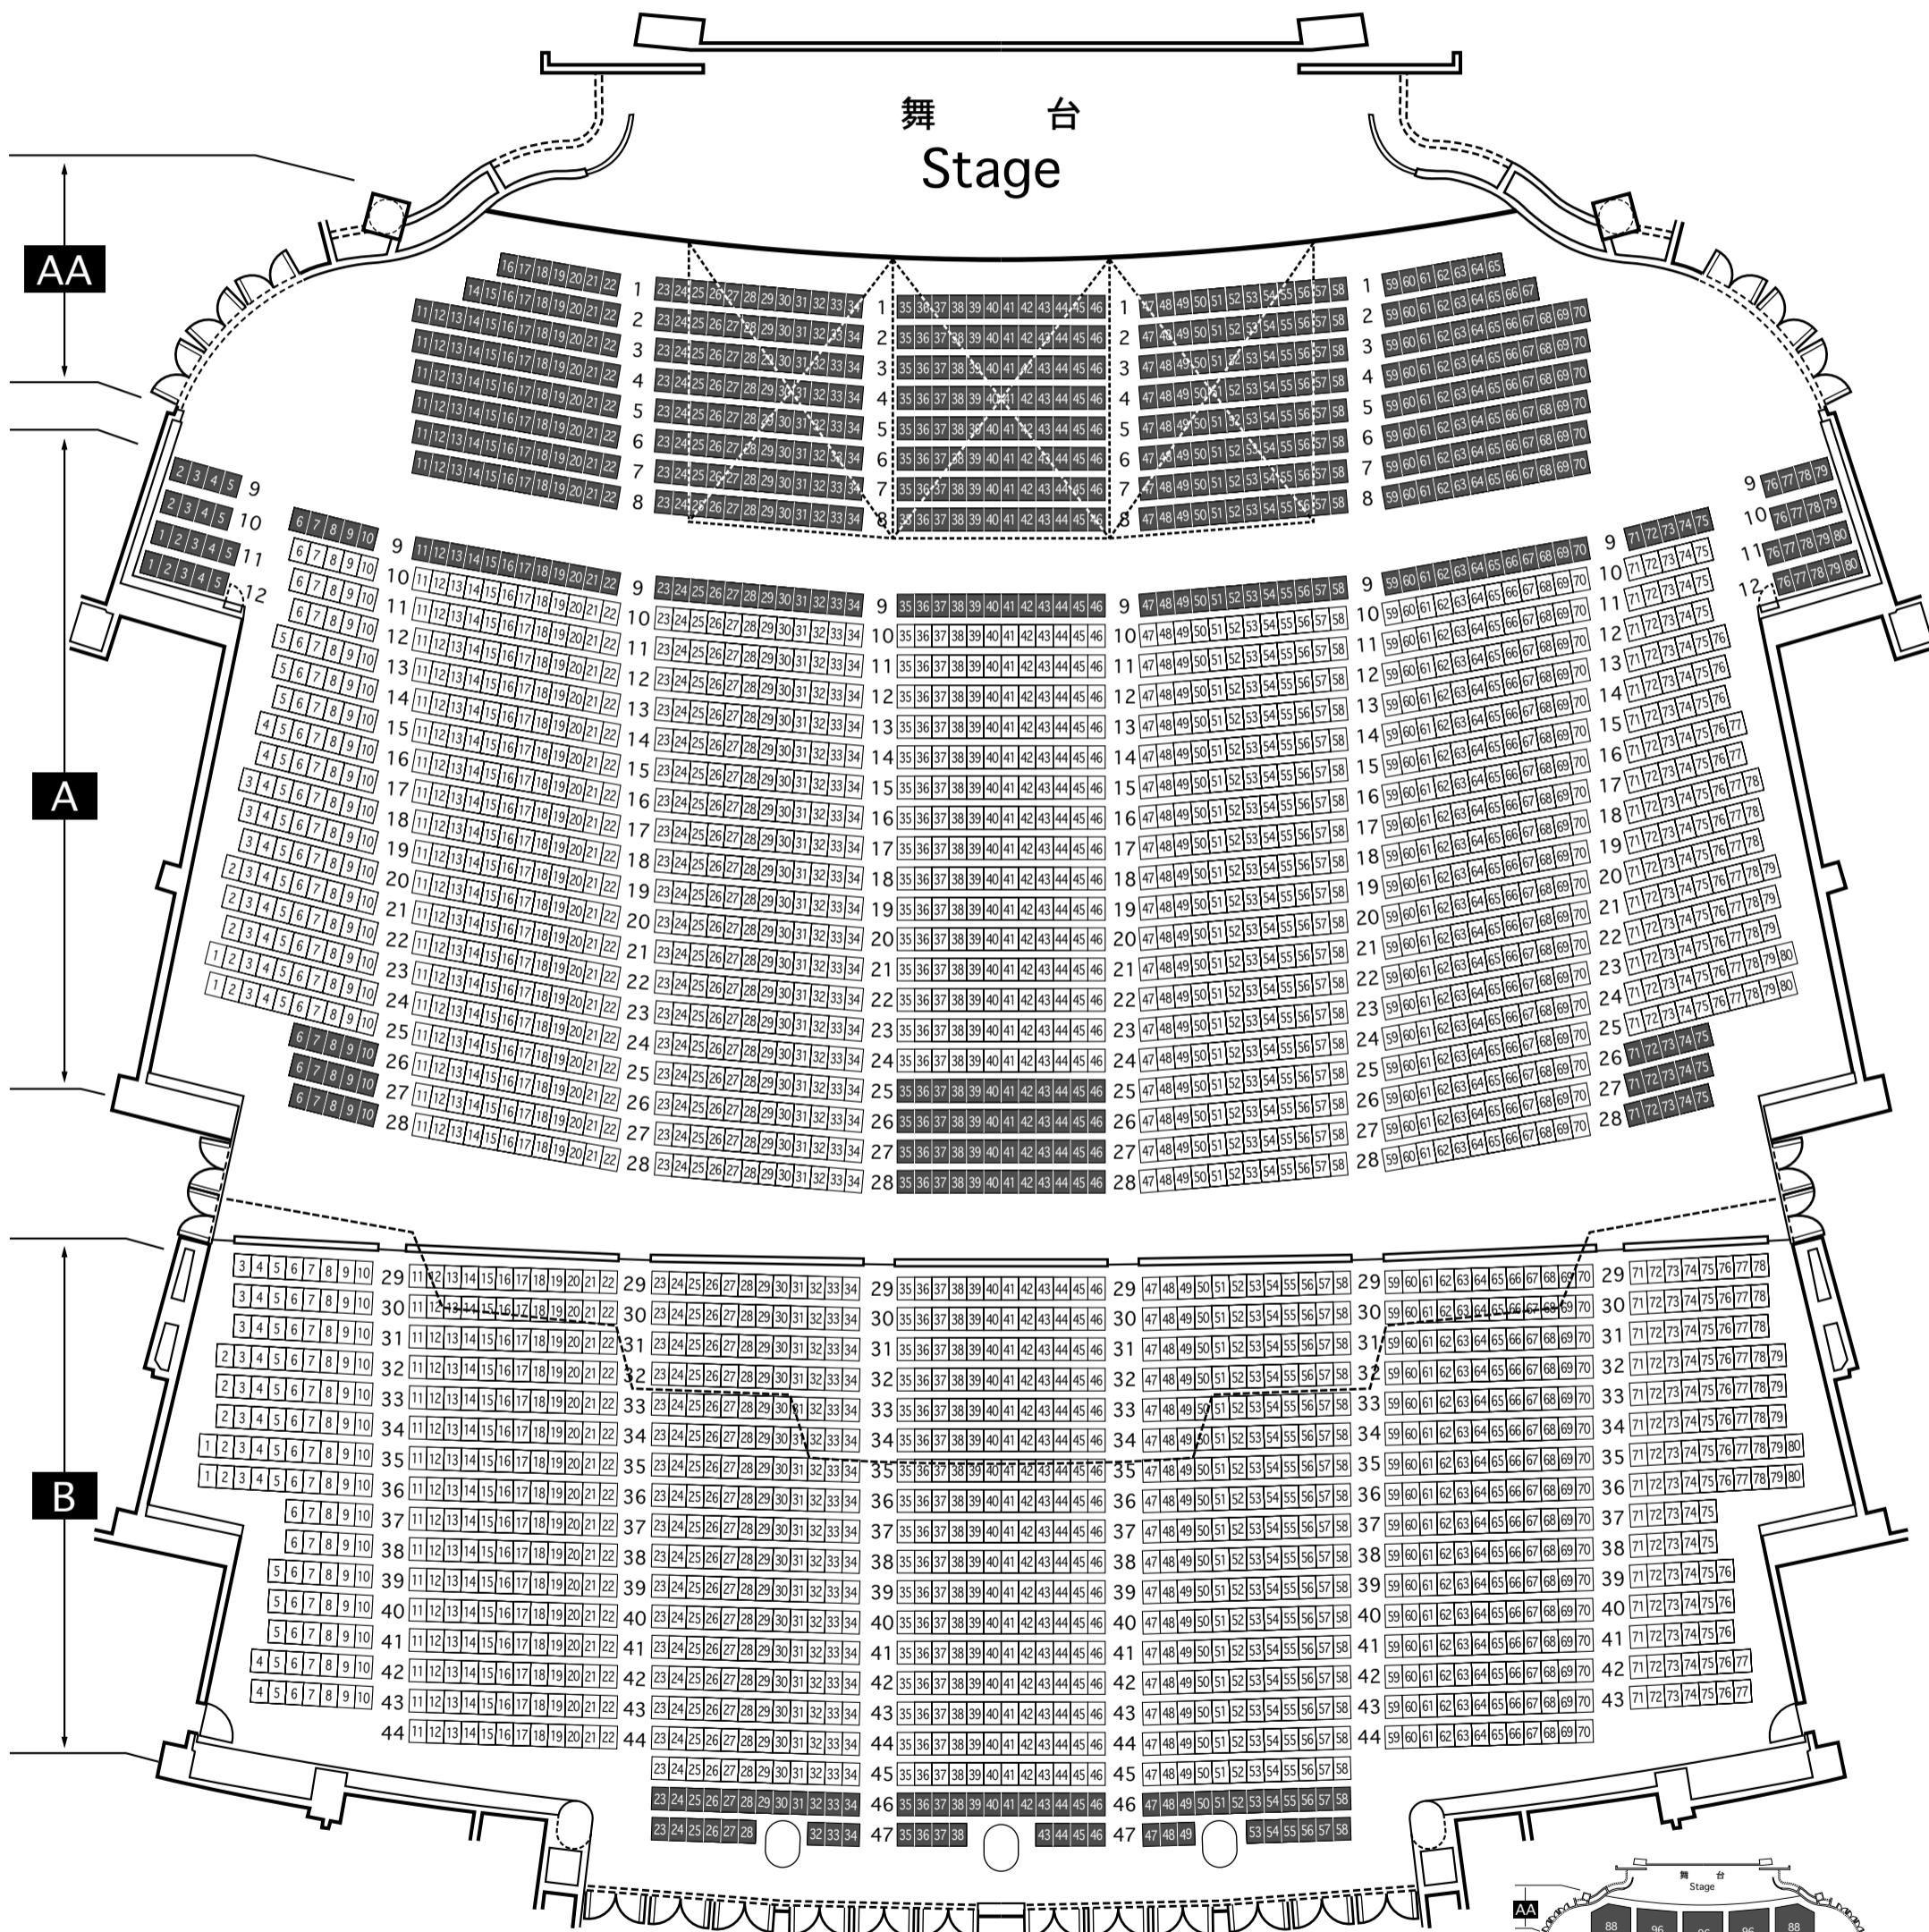


追舞台
可動席

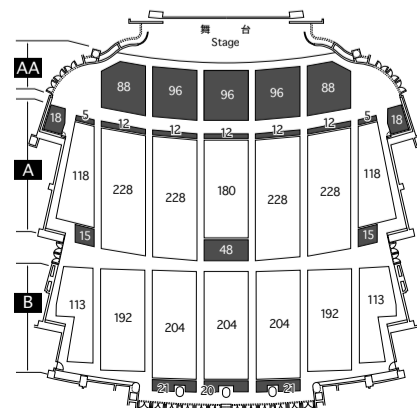


PACIFICO YOKOHAMA
National Convention Hall 1F
Marine Lobby

2016/08/19

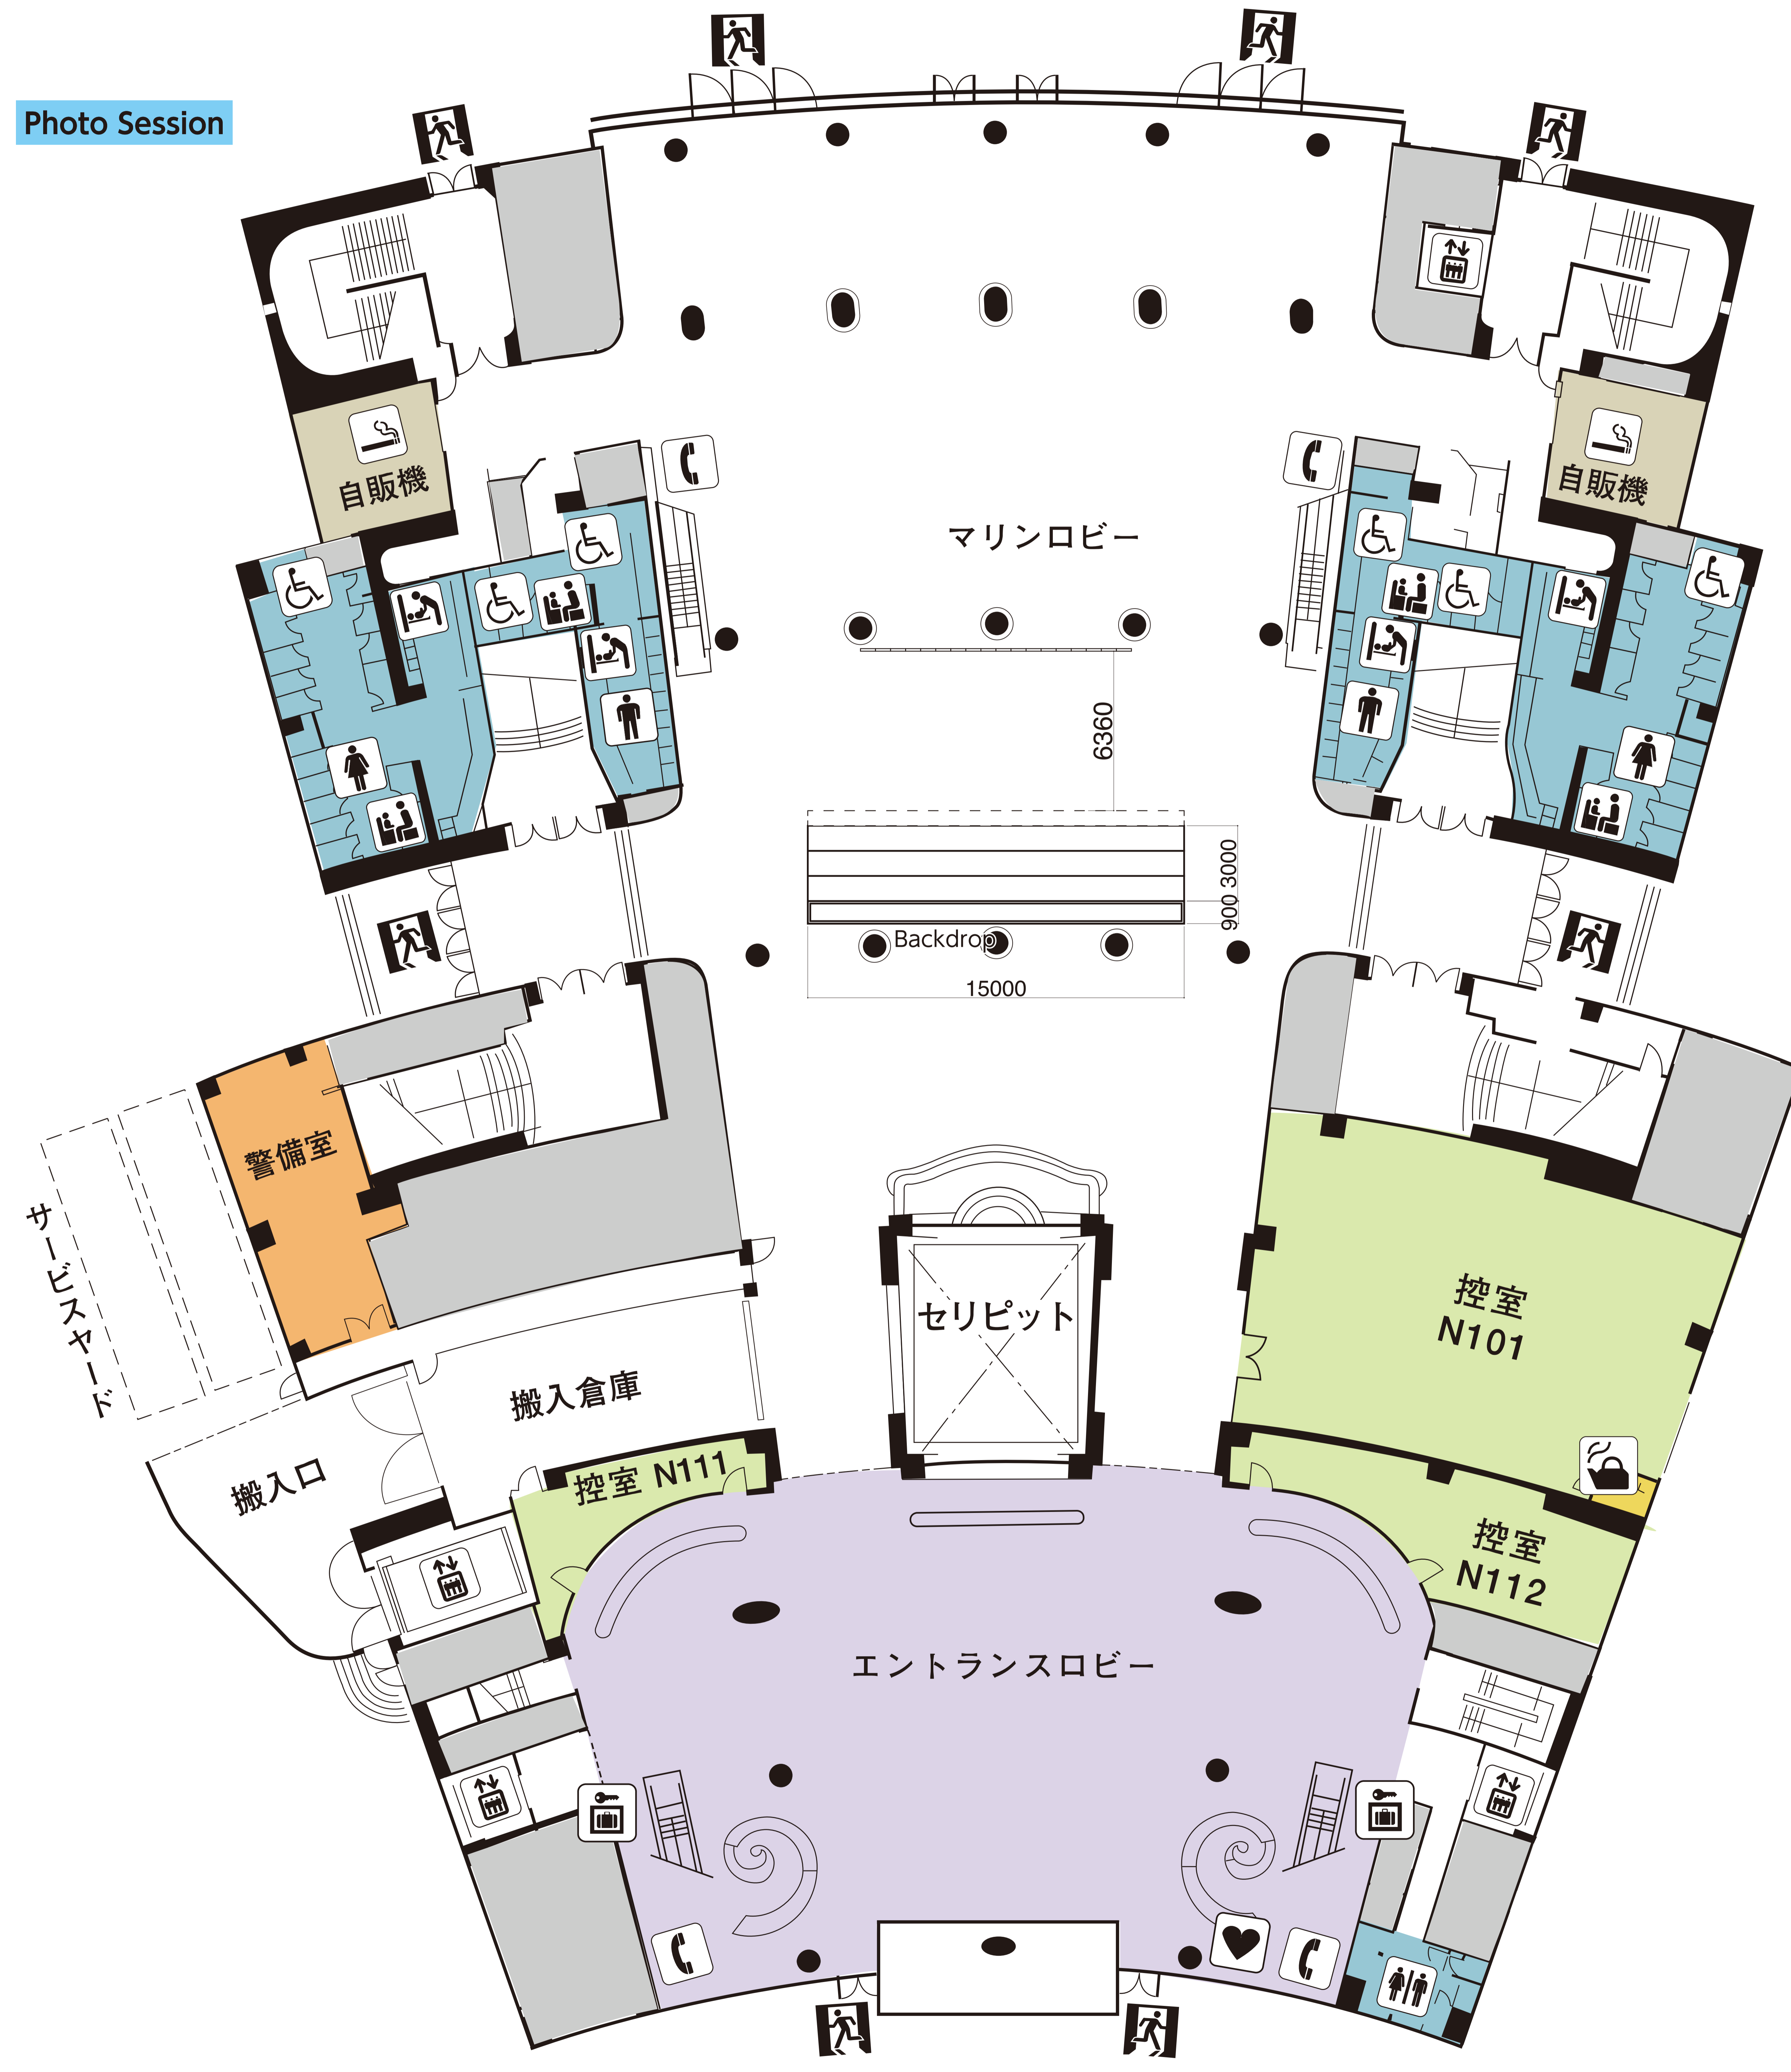

PACIFICO YOKOHAMA
Conference Center
5F

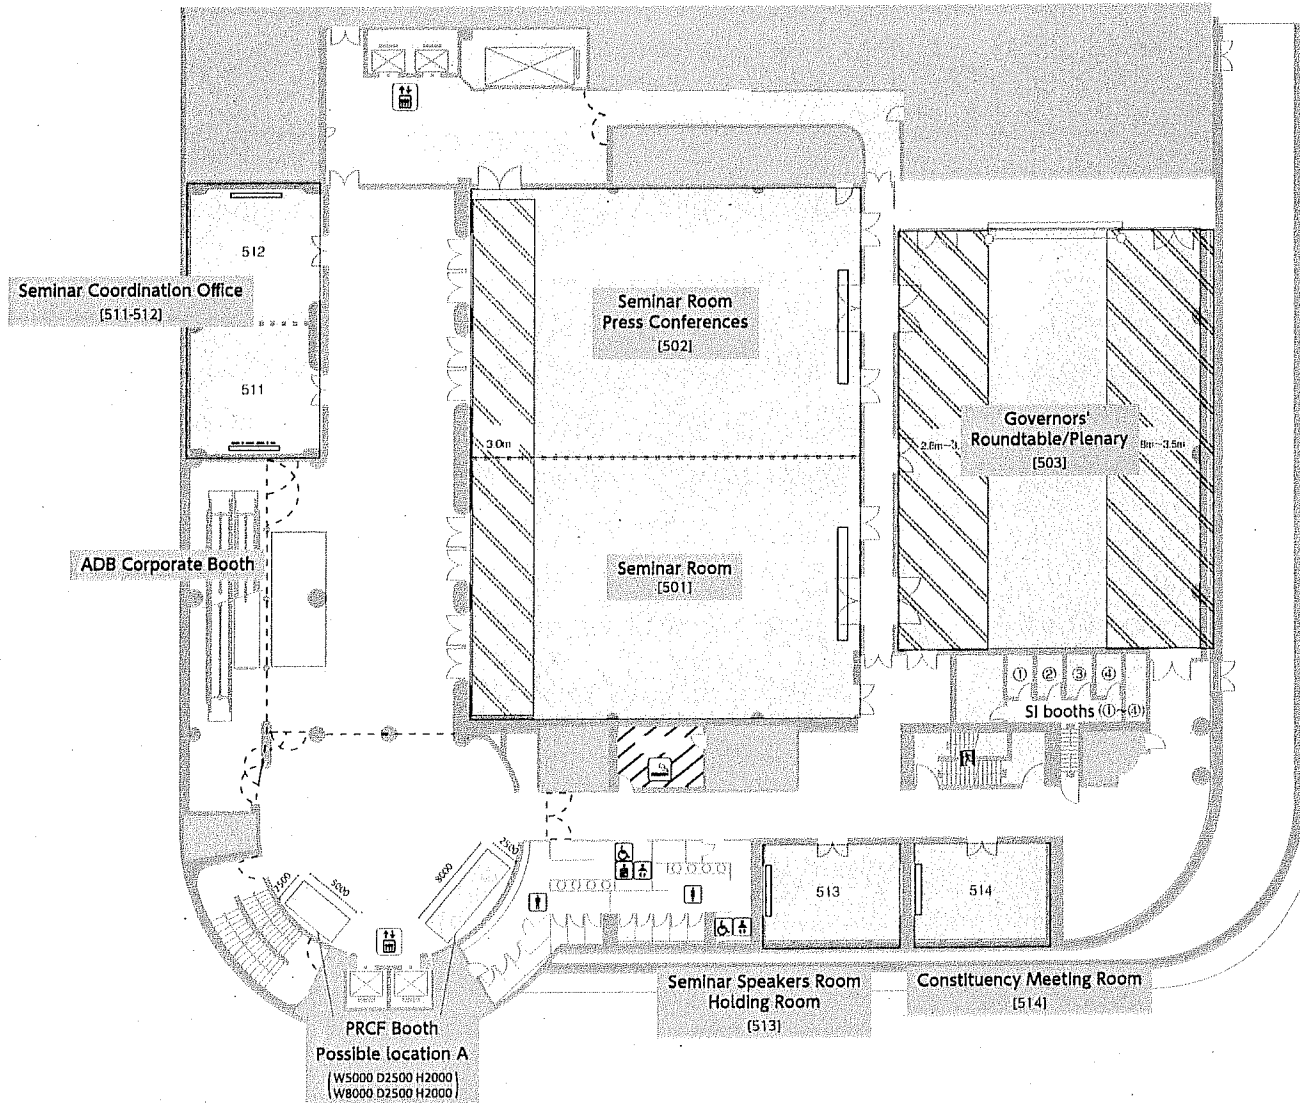


50th ANNUAL MEETING (Yokohama 2017)

Pacifico Yokohama National Convention Hall

Opening Session

6 May 2017

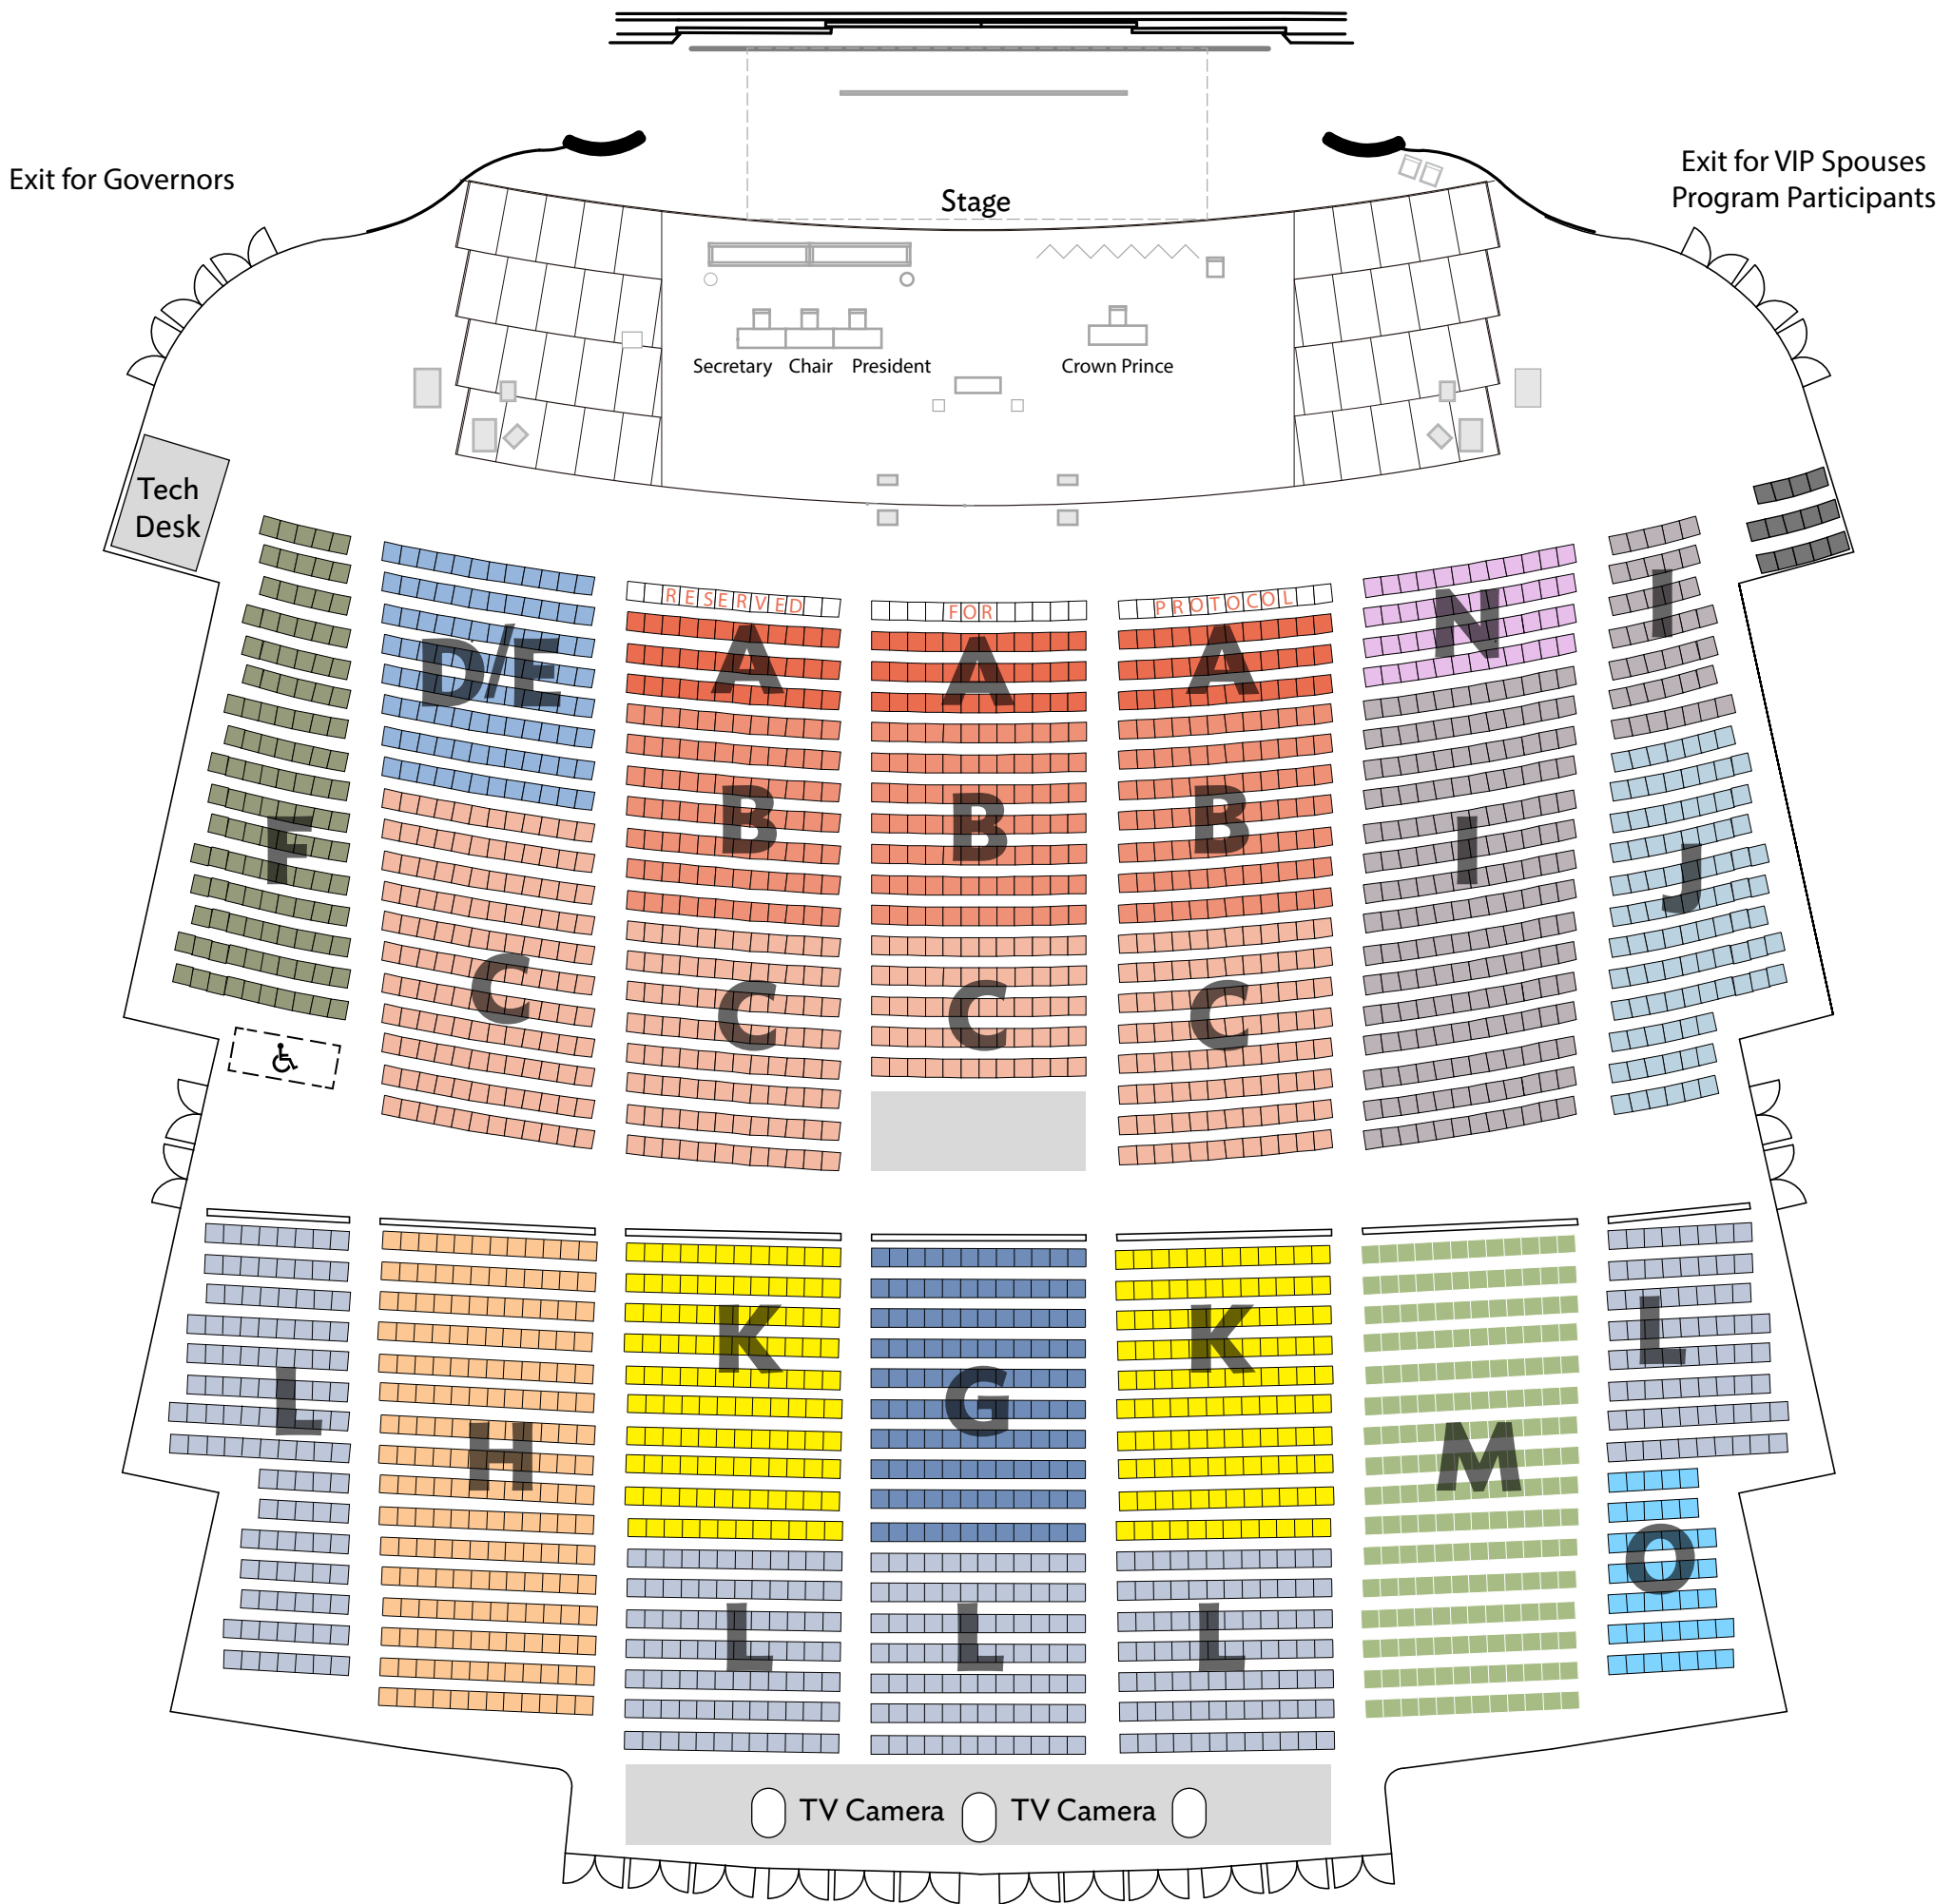

A Governors/Heads of Delegations

B Alternate Governors/
Temporary Alternate Governors

C Delegates

D/E Board of Directors/ADB Management

F Special Guests

G ADB Staff

H Observers

I Host Country Officials and Invitees

J Diplomatic and Consular Corps

K Media

L Guests

M Civil Society Organizations







N VIP Spouses

O Host Country Secretariat



50th
ADB ANNUAL MEETING
YOKOHAMA
2017
4-7 MAY

50th ANNUAL MEETING (Yokohama 2017)
Pacifico Yokohama Conference Center

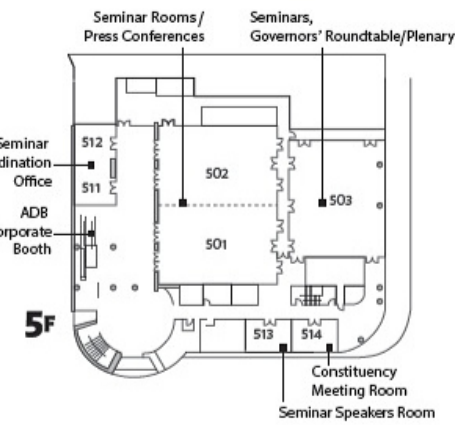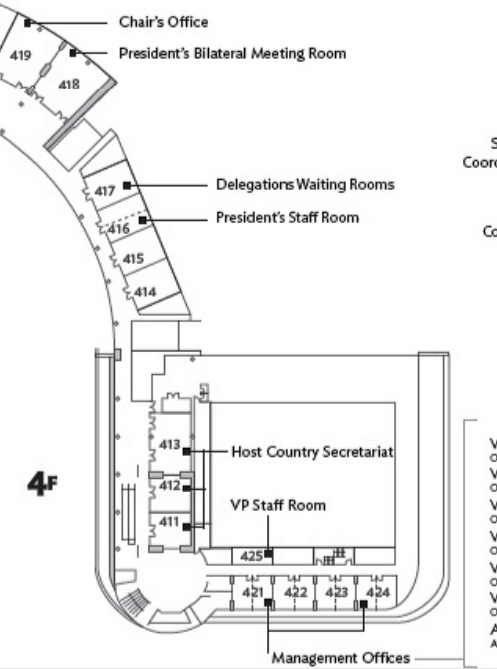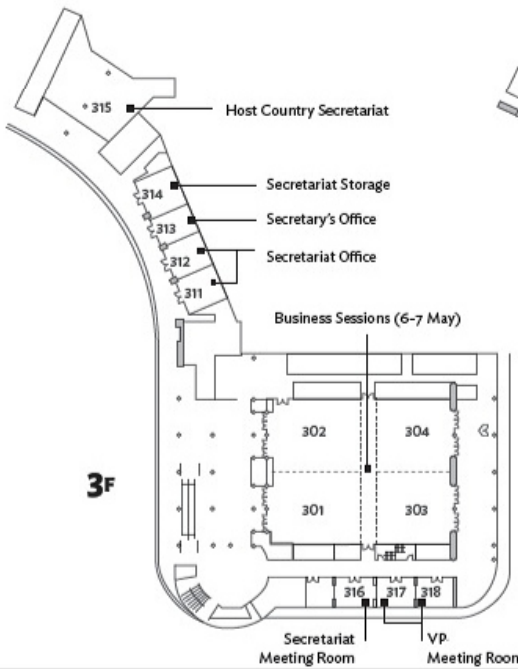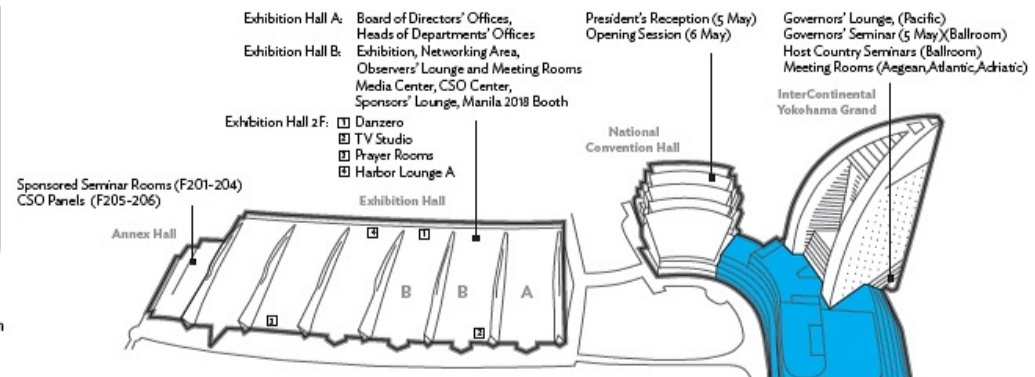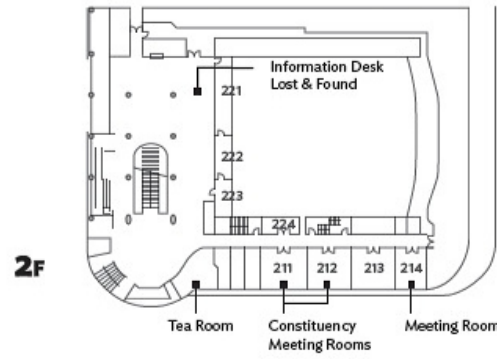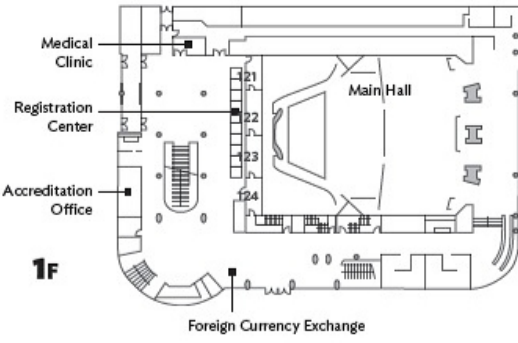

- VPO2 Stephen Groff
Office of the Vice President (Operations 2)
- VPO1 Wencal Zhang
Office of the Vice President (Operations 1)
- VPKM Bambang Susantono
Office of the Vice President (Knowledge Management and Sustainable Development)
- VPPC Diwakar Gupta
Office of the Vice President (Private Sector and Co-financing Operations)
- VPAC Deborah Stokes
Office of the Vice President (Administration and Corporate Management)
- VPFR Ingrid van Wees
Office of the Vice President (Finance and Risk Management)
- ADBI Naoyuki Yoshino
ADB Institute Dean






50th
ADB ANNUAL MEETING
YOKOHAMA
2017
4-7 MAY


50th ANNUAL MEETING (Yokohama 2017)

Pacifico Yokohama Conference Center

Secretariat Office (Rooms 311-314)

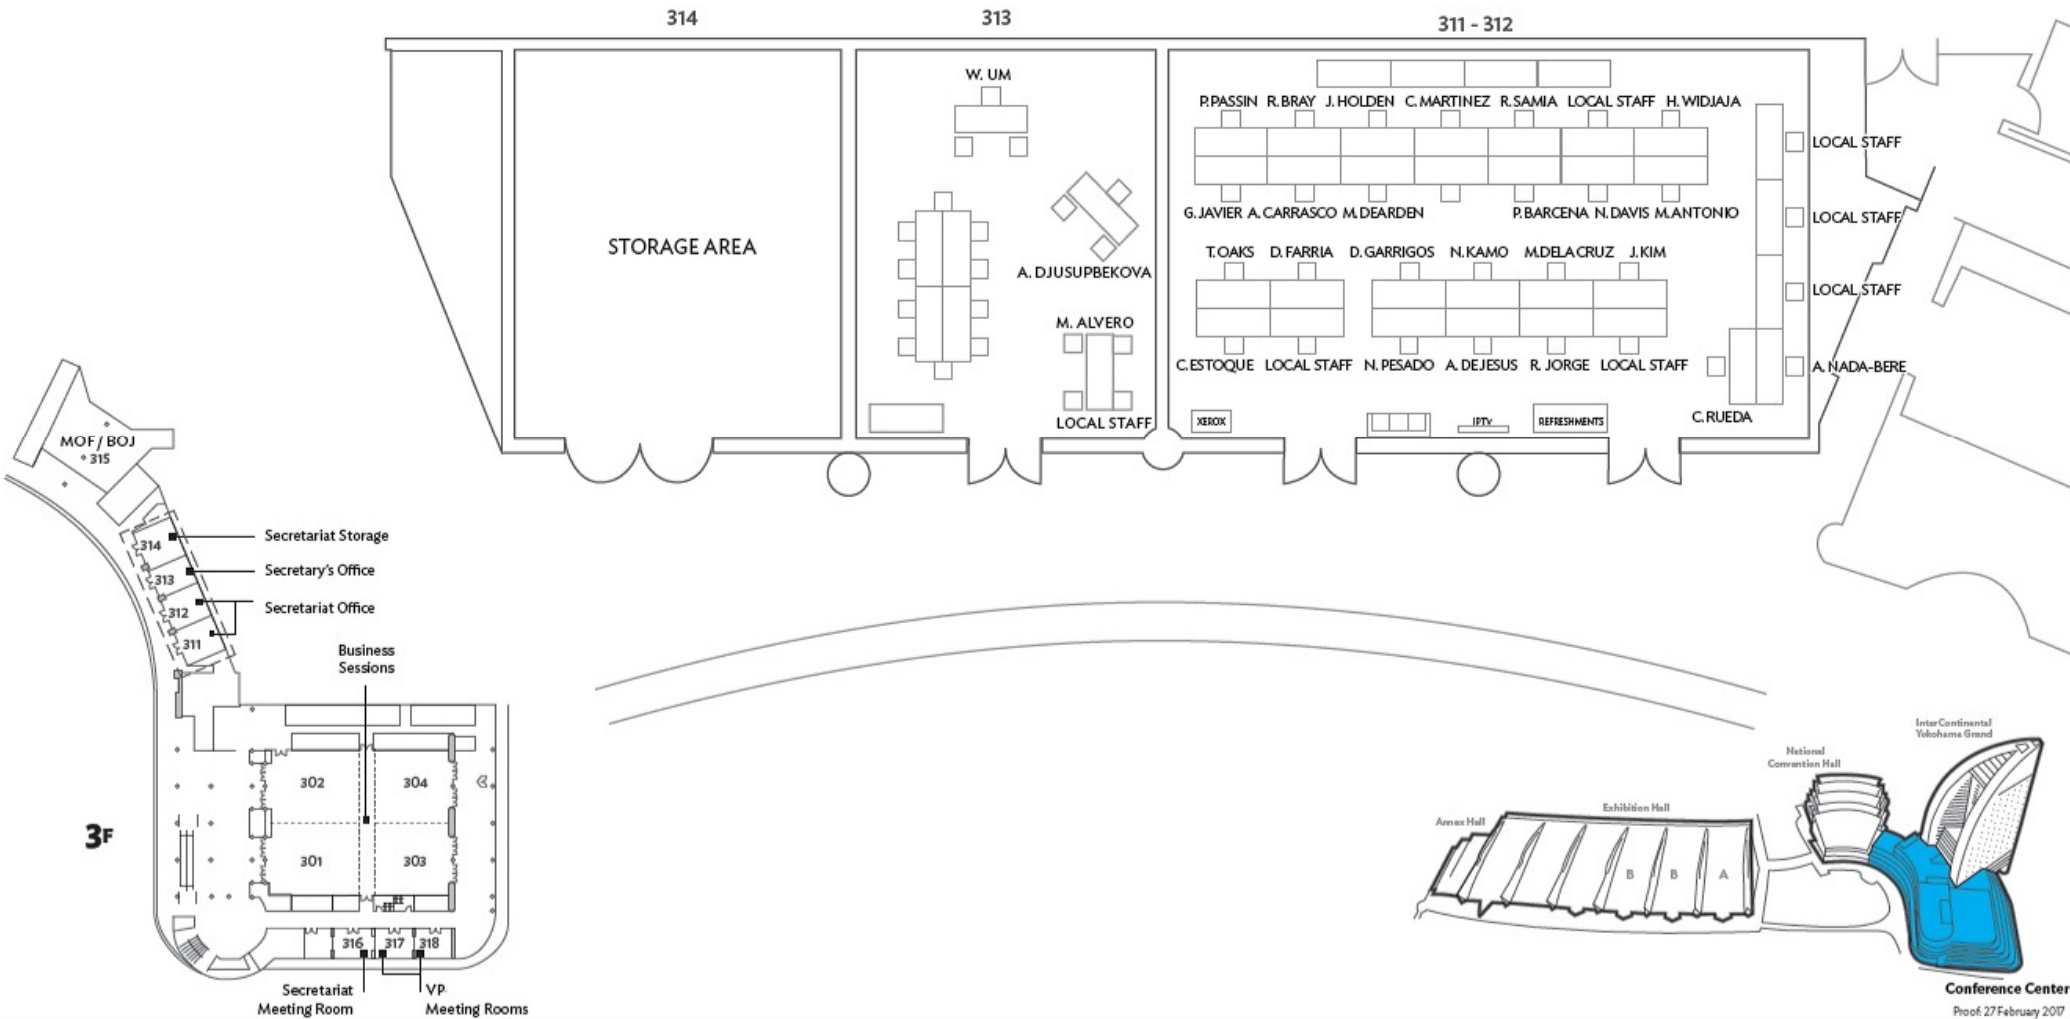


PACIFICO YOKOHAMA
Conference Center
5F 513, 514

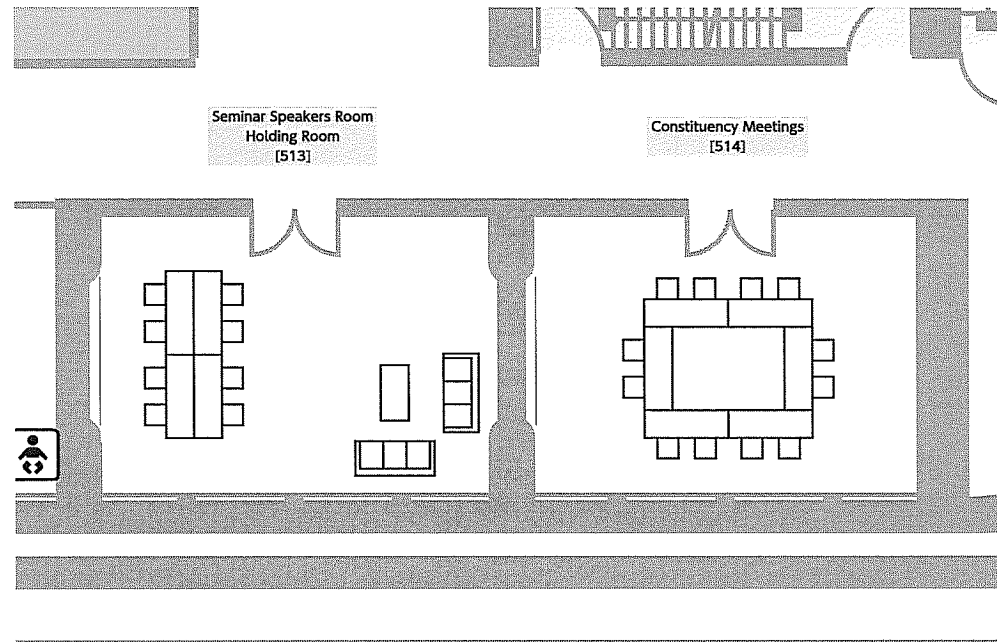


PACIFICO YOKOHAMA
Conference Center
5F 511-512

Seminar Coordination Office
[511, 512]

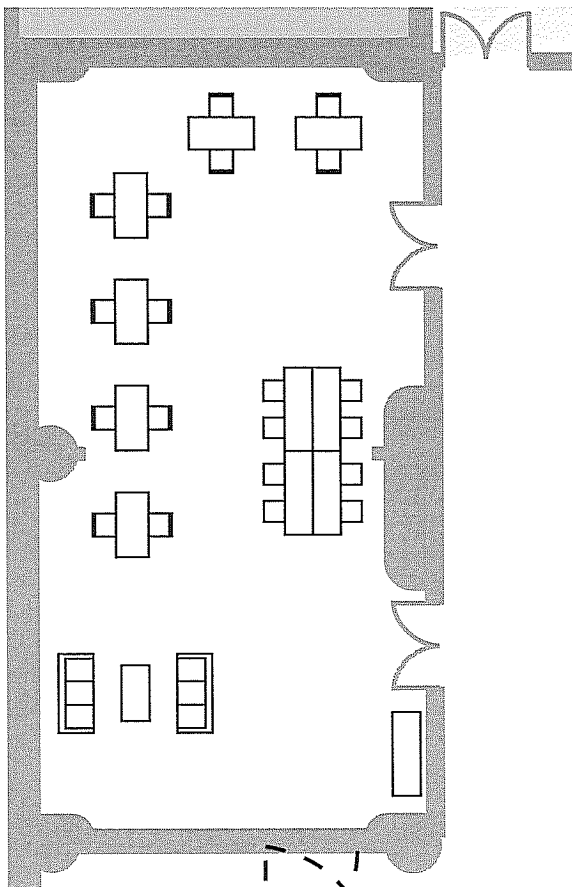

VIP Room/特別応接室

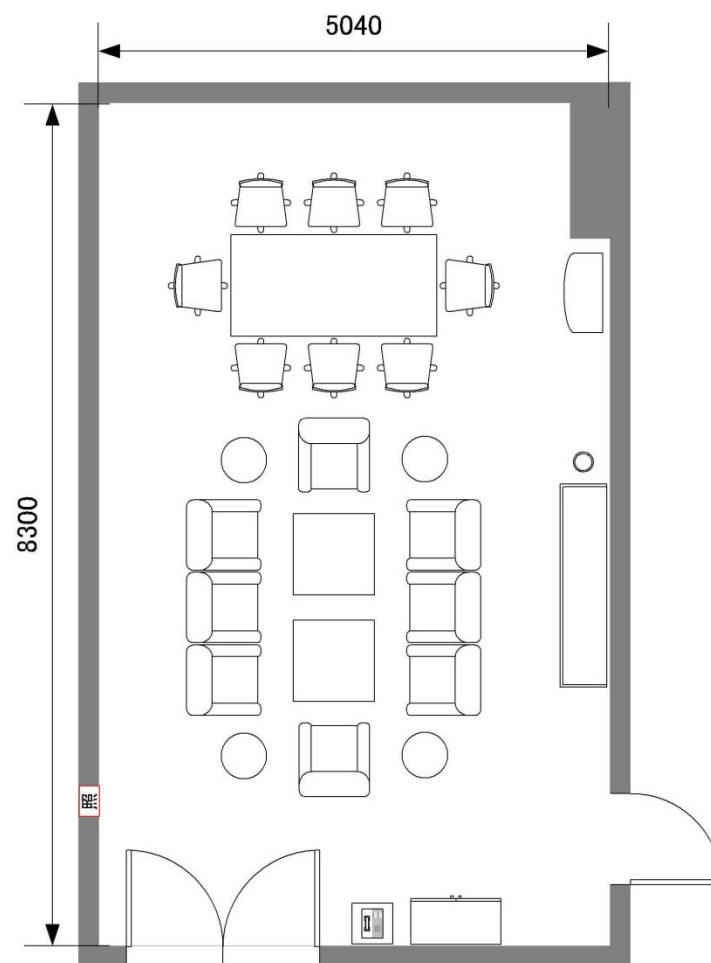



Roombook 2016

Venue: Messe Frankfurt
Organizer: BMZ / GIZ
Event Dates: 01.05. - 05.05.2016
Roombook created by: TEM Festival GmbH

49th ANNUAL MEETING OF THE BOARD OF GOVERNORS OF THE ASIAN DEVELOPMENT BANK (ADB)

*Messe Frankfurt
Frankfurt am Main*

Status: 05.05.2016

Index

1 Overview Messe Frankfurt

2 25 April

2.1 CMF

2.1.1 Level C1

2.2 Forum

2.2.1 Agenda Room

3 27 April

3.1 CMF

3.1.1 Illusion

3.1.2 Level C2

3.2 Hall 1

3.2.1 Registration

4 28 April

4.1 CMF

4.1.1 Level C1

4.2 Forum

4.2.1 Kolleg

5 29 April

5.1 Forum

5.1.1 Kolleg

6 30 April

6.1 Forum

6.1.1 Kolleg

6.2 Hall 03

6.2.1 Level 02 → Level VIA

6.3 Hall 05 E01

7 DAY 01, 1 May

7.1 CMF

7.1.1 Harmonie Hall

7.1.2 Level C0

7.2 Forum

7.2.1 Patio

7.2.2 Piccolo N+S

- 7.2.3 Areal Hall
- 7.2.4 Panorama
- 7.2.5 Analog
- 7.2.6 Substanz
- 7.2.7 Sentenz

7.1 Hall 03

- 7.1.1 Level 01 → Level C1

8 DAY 02, 2 May

8.1 CMF

- 8.1.1 Harmonie Hall
- 8.1.2 Level C2
- 8.1.3 Conclusion
- 8.1.4 Spektrum
- 8.1.5 Level C3
- 8.1.6 Fantasie

8.2 Forum

- 8.2.1 Patio
- 8.2.2 Areal Hall
- 8.2.3 Panorama
- 8.2.4 Analog
- 8.2.5 Applaus
- 8.2.6 Konstant
- 8.2.7 Substanz
- 8.2.8 Konkret
- 8.2.9 Kontur
- 8.2.10 Sentenz

8.3 Hall 02 – Festhalle

9 DAY 03, 3 May

9.1 CMF

- 9.1.1 Harmonie Hall
 - 9.1.2 Level C2
 - 9.1.3 Conclusion
 - 9.1.4 Spektrum
 - 9.1.5 Level C3
 - 9.1.6 Fantasie
 - 9.1.7 Level C0
-

9.1.8 Level C1

9.2 Forum

9.2.1 Areal Hall

9.2.2 Panorama

9.2.3 Analog

9.2.4 Applaus

9.2.5 Konstant

9.2.6 Substanz

9.2.7 Konkret

9.2.8 Kontur

9.2.9 Kolleg

9.2.10 Sentenz

9.3 Hall 02 – Festhalle

10 DAY 04, 4 May

10.1 CMF

10.1.1 Harmonie Hall

10.1.2 Level C2

10.1.3 Conclusion

10.1.4 Spektrum

10.1.5 Level C3

10.1.6 Fantasie

10.1.7 Entrance Area

10.1.8 Level C1

10.2 Forum

10.2.1 Panorama

10.2.2 Analog

10.2.3 Applaus

10.2.4 Konstant

10.2.5 Substanz

10.2.6 Konkret

10.2.7 Kontur

10.2.8 Kolleg

10.2.9 Sentenz

10.3 Hall 02 – Festhalle

11 DAY 05, 5 May

11.1 CMF

- 11.1.1 Harmonie Hall
- 11.1.2 Level C2
- 11.1.3 Conclusion
- 11.1.4 Spektrum
- 11.1.5 Level C3
- 11.1.6 Fantasie
- 11.1.7 Entrance Area
- 11.1.8 Level C1


11.2 Forum

- 11.2.1 Panorama
 - 11.2.2 Analog
 - 11.2.3 Applaus
 - 11.2.4 Konstant
 - 11.2.5 Substanz
 - 11.2.6 Konkret
 - 11.2.7 Kontur
 - 11.2.8 Kolleg
 - 11.2.9 Sentenz
-

2 25 April

2.1 *CMF*

2.1.1 Level C1

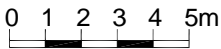

Tel.: +49 30 5770212-0
 Fax: +49 30 5770212-99
 eMail: info@t-e-m.de

ADB Annual Meeting in Frankfurt 2016

Harmonie Level C1
 Übersicht

Scale
 1:200



Draft: marcus
 Drawing: MF_CMF_C1_Harmonie_Hall1_G_V01.dwg
 Date: 21.04.2016 14:33:17


Period of time
 25.04 - 07.05.2016

Location
 Frankfurter Messe CMF


Sheet
 1/1

Anzahl	NAME	SUPPLIER
12	Thonet_590x510	Messe Frankfurt
1	Round banquet table 1800	Messe Frankfurt
3	Table 1800 x 600 mm	Messe Frankfurt

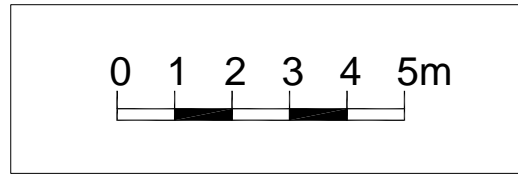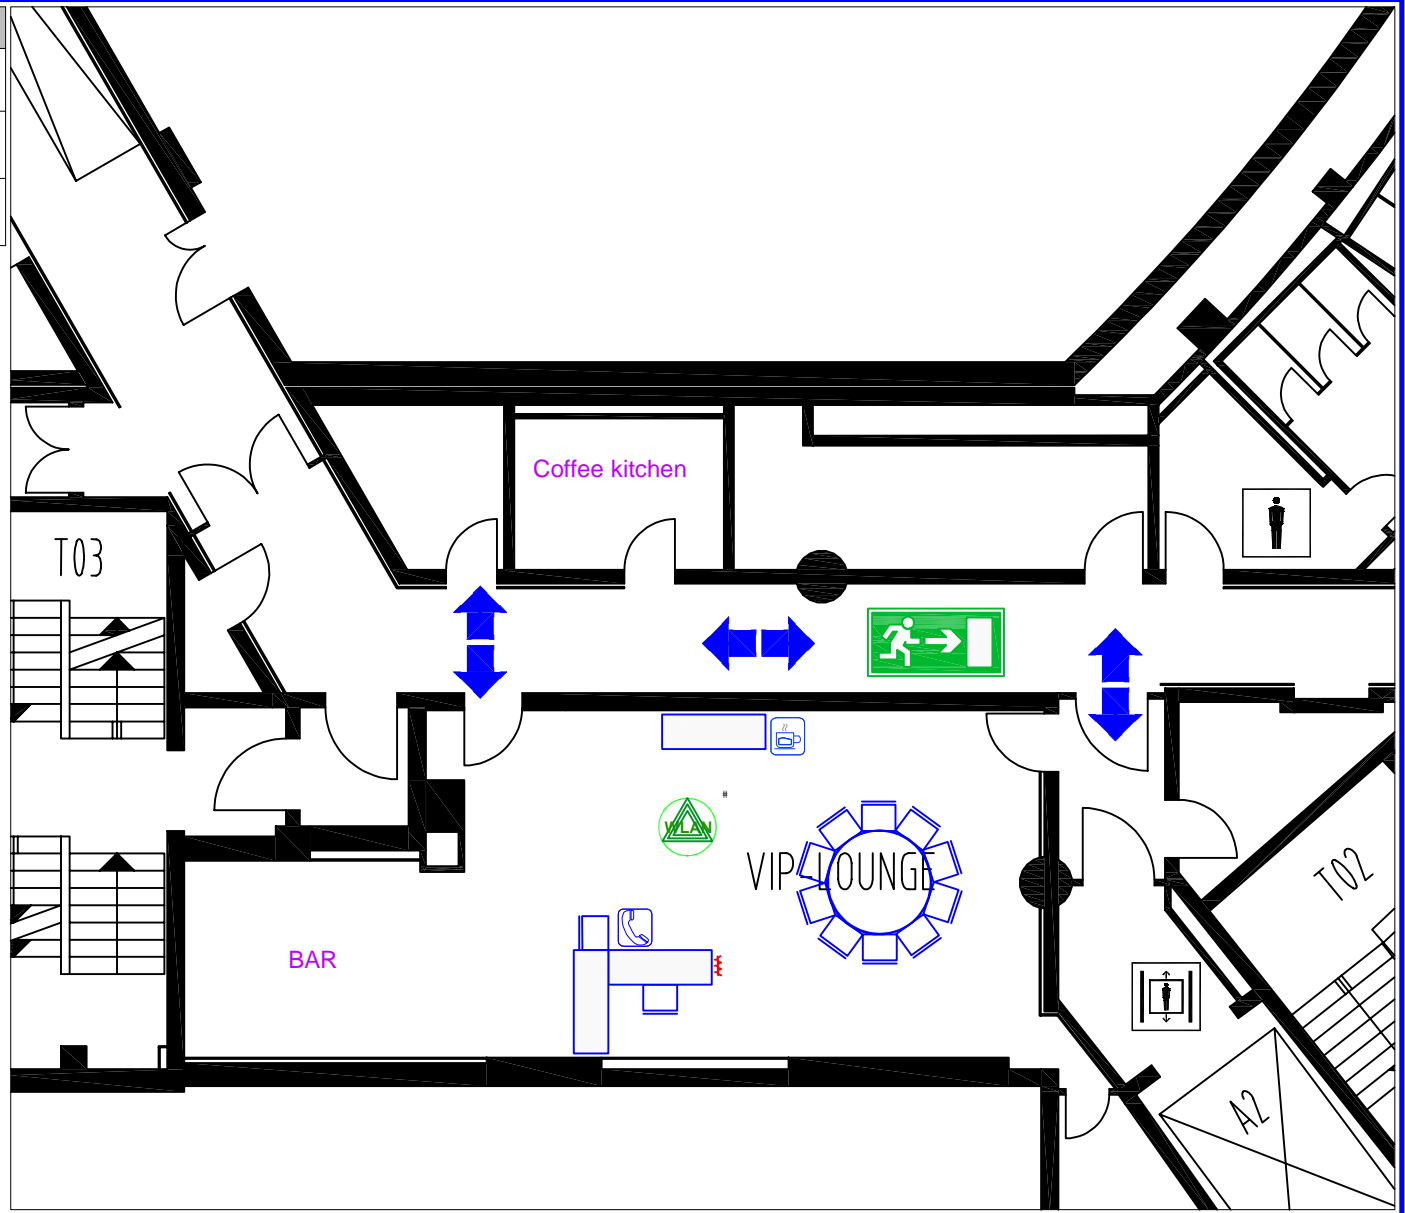

 www.T-E-M.de	Tel.: +49 30 5770212-0 Fax: +49 30 5770212-99 eMail: info@t-e-m.de	ADB Annual Meeting in Frankfurt 2016	
	Draft: marcus Drawing: MF_CMF_C1_Harmonie_Hall1_G_V01.dwg Date: 21.04.2016 14:33:17	Period of time 25.04 - 07.05.2016	Location Frankfurter Messe CMF

Anzahl	NAME	SUPPLIER
1	Projection Screen 3200x1800mm	Messe Frankfurt
36	Table 1800 x 600 mm	Messe Frankfurt
78	Thonet_590x510	Messe Frankfurt

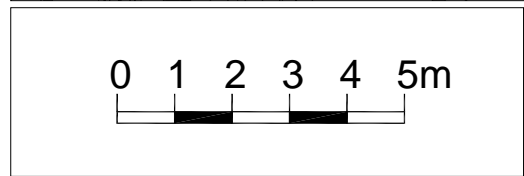

Tel.: +49 30 5770212-0
 Fax: +49 30 5770212-99
 eMail: info@t-e-m.de

ADB Annual Meeting in Frankfurt 2016

Harmonie Level C1
 Office / HC Committee

Scale
 1:125

Draft: marcus
 Drawing: MF_CMF_CI_Harmonie_Hall_G_V01.dwg
 Date: 21.04.2016 14:33:18

Period of time
 25.04 - 07.05.2016


Location
 Frankfurter Messe CMF

Sheet
 1/1

2.2 Forum

2.2.1 Agenda Room

Anzahl	NAME	SUPPLIER
1	Couch Three	Extern
1	Round banquet table 1800	Messe Frankfurt
40	Chair Thonet_590x510	Messe Frankfurt
36	Table 1800 x 600mm – grey	Messe Frankfurt

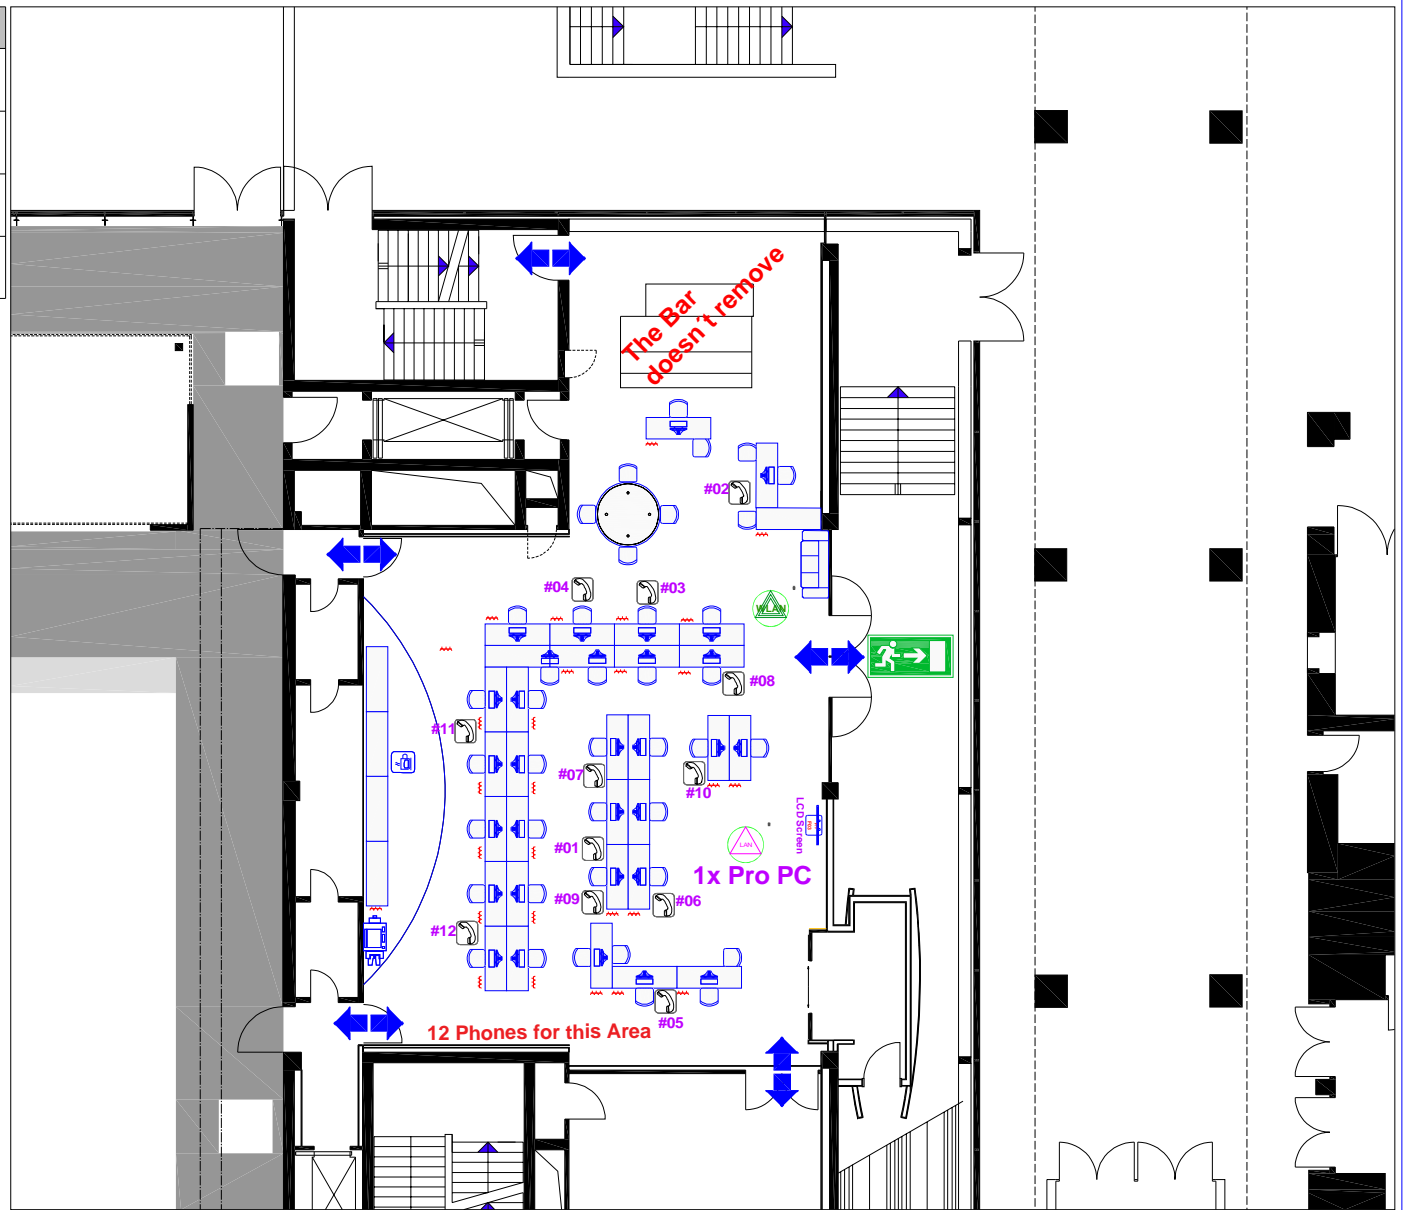

0 1 2 3 4 5m



Tel.: +49 30 5770212-0
 Fax: +49 30 5770212-99
 eMail: info@t-e-m.de

ADB Annual Meeting in Frankfurt 2016

Agenda Room
 ADB Secretariat

Scale
 1:200

Draft: dominik
 Drawing: MF_Forum_Agenda_Room.dwg
 Date: 20.04.2016 11:58:39

Period of time
 25.04.-07.05.2016

Location
 Messe Frankfurt FORUM

Sheet
 1/1



3 27 April

3.1 *CMF*

3.1.1 Illusion



3.1.2 Level C2

Anzahl	NAME	SUPPLIER
11	Coffee Table	Extern
14	Couch Three	Extern
4	Bistro Table-900 black	Extern
18	Club Chair	Extern
31	Chair Thonet_590x510	Messe Frankfurt
5	Table 1300 x 800mm - grey	Messe Frankfurt
13	Table 1800 x 600mm - grey	Messe Frankfurt
3	Table with Panel 1300 x 800mm - grey	Messe Frankfurt

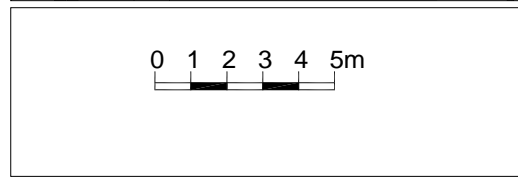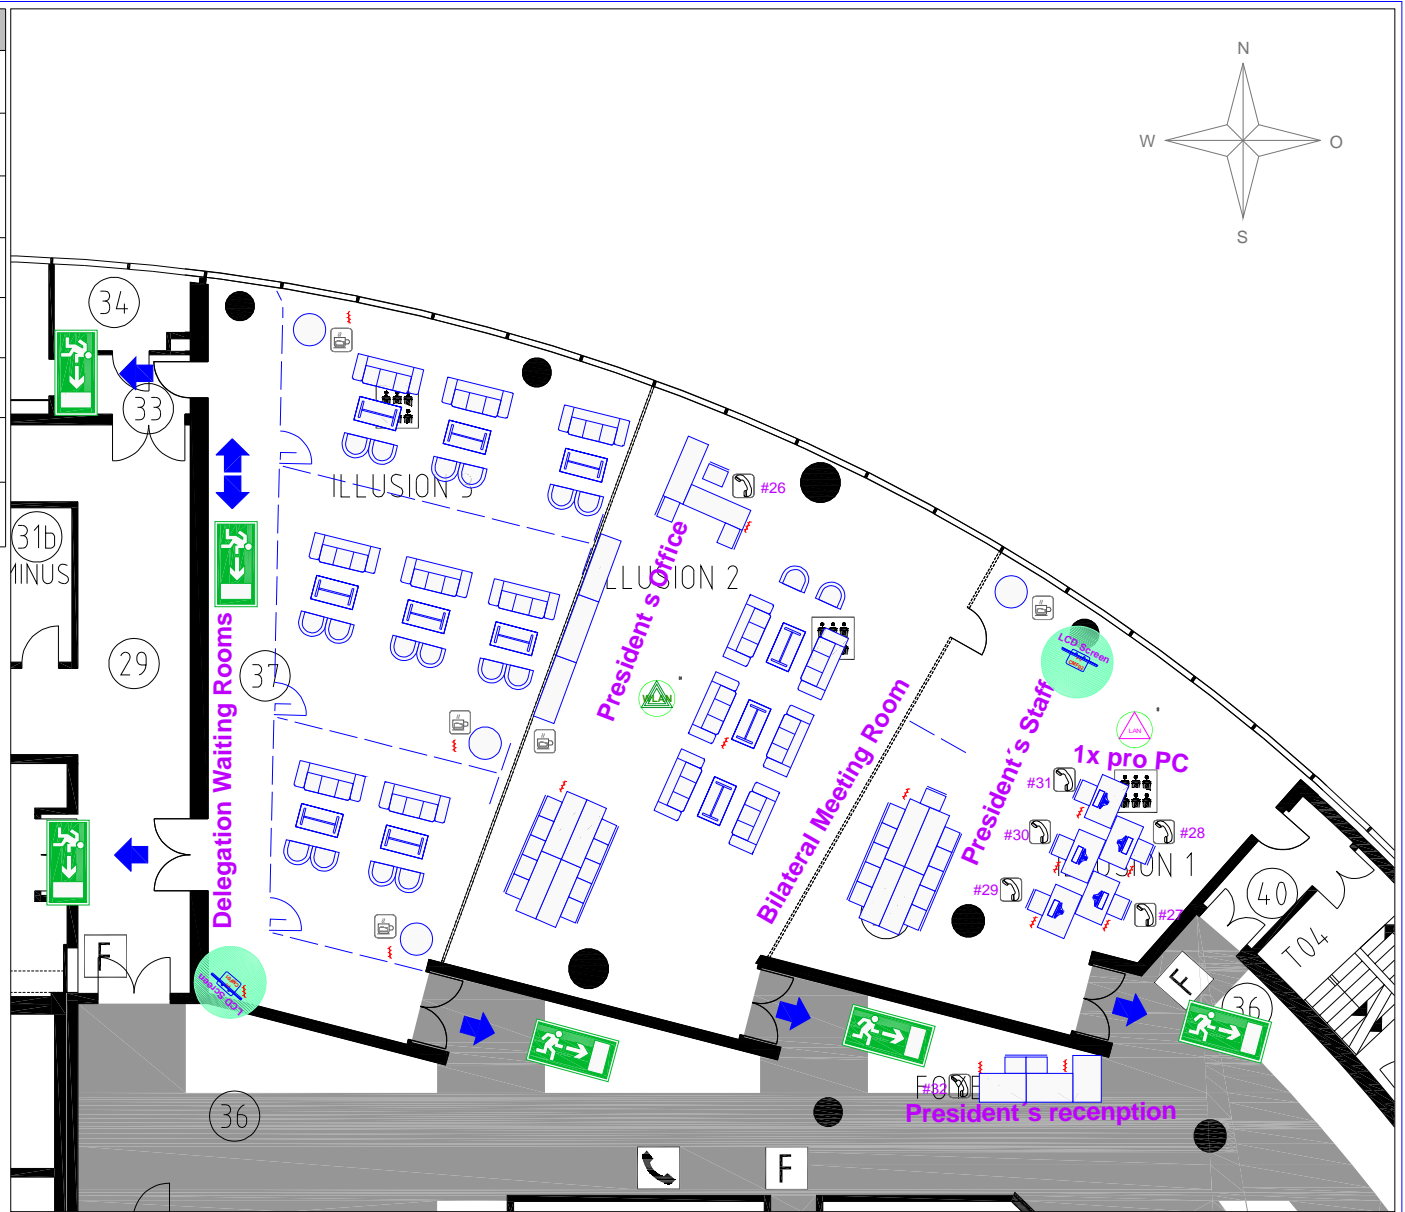

Asian Development Bank 49th Annual Meeting (FRANKFURT 2016)		ADB Annual Meeting in Frankfurt 2016	
		Presidents Offices CMF C3 Illusion	Scale 1:200
Draft: dominik Drawing: MF_CMF_C3_Illusion_02.dwg Date: 21.04.2016 14:23:09		Period of time 27.04 - 05.05.2016	Location Messe Frankfurt CMF
			Sheet 1/1

Anzahl	NAME	SUPPLIER
1	Couch Three	Extern
1	Club Chair	Extern
1	Coffee Table	Extern
5	Table 1800 x 600mm	Messe Frankfurt
6	Table 1300 x 800mm	Messe Frankfurt
22	Chair Thonet_590x510	Messe Frankfurt

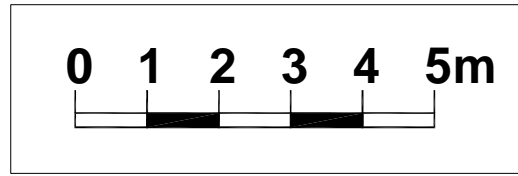
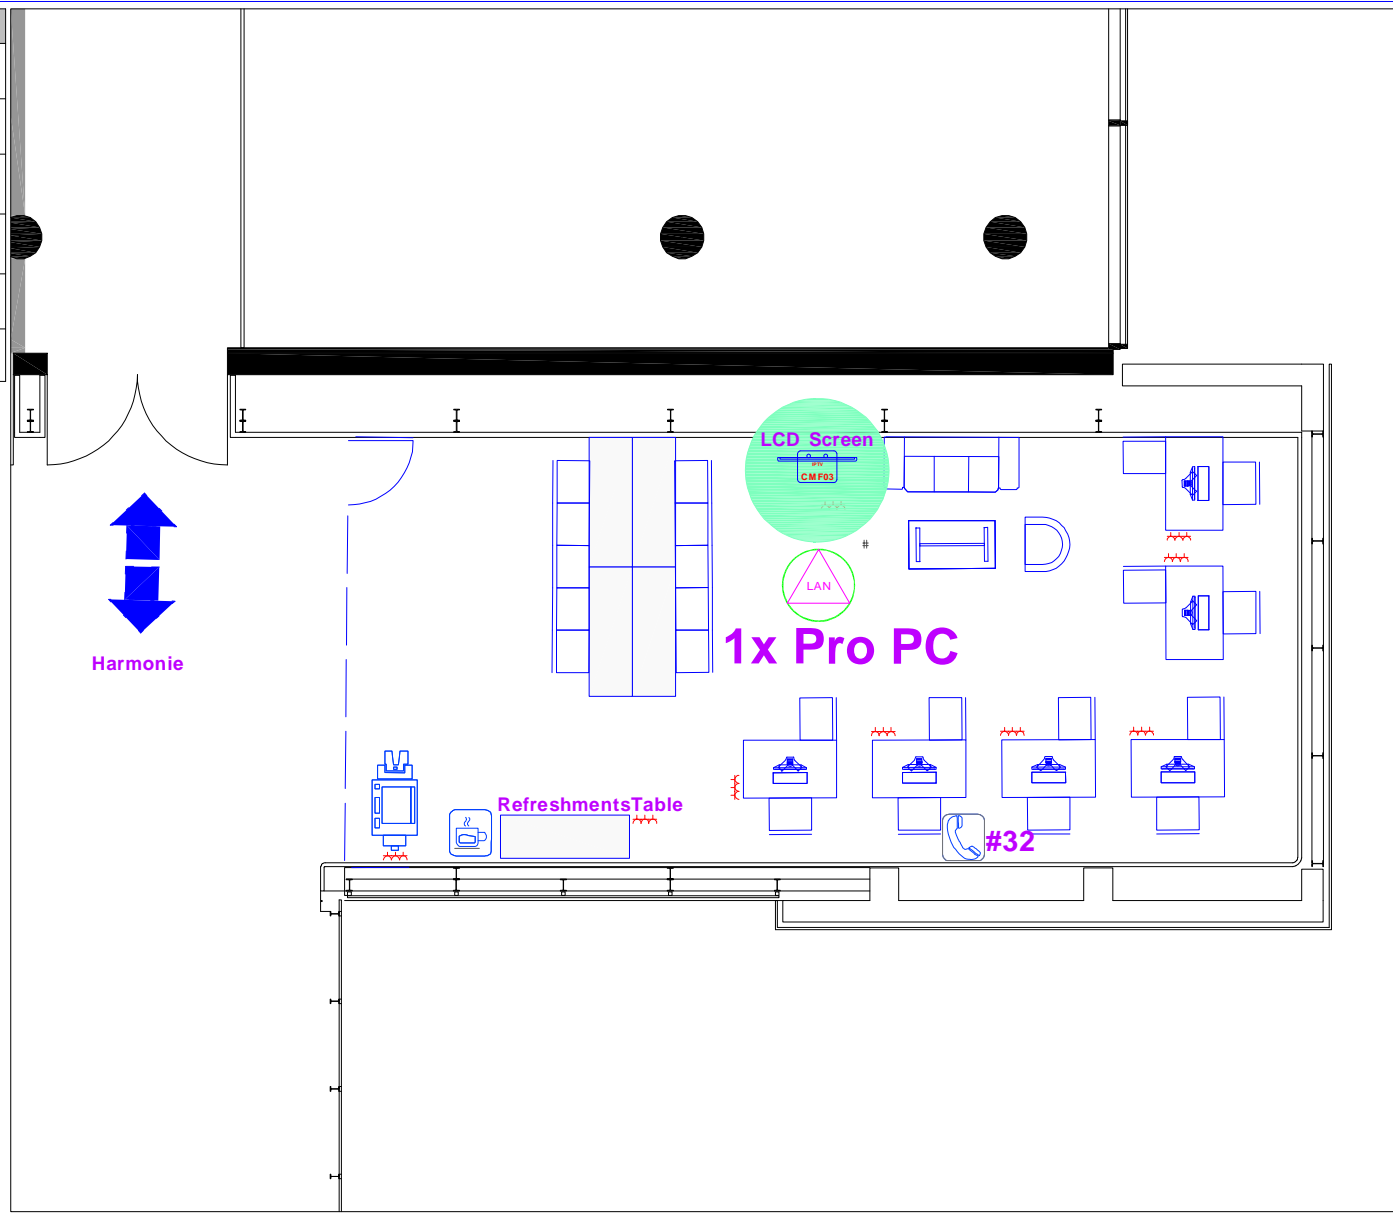


Asian Development Bank 49th Annual Meeting (FRANKFURT 2016)		ADB Annual Meeting in Frankfurt 2016	
		Seminar Coordinators Room CMF C2	Scale 1:100
Draft: dominik Drawing: MF_CMF_C2_Harmonie_Hall_110915_13.dwg Date: 22.04.2016 14:07:38		Period of time 28.05.-05.05.2016	Location MF CMF Harmonie Sheet 500/1

3.2 *Hall 1*

3.2.1 Registration

Anzahl	NAME	SUPPLIER
21	Chair Thonet_590x510	Messe Frankfurt
9	Table 1800 x 600mm – grey	Messe Frankfurt
30	Chair Thonet_590x510	Messe Frankfurt

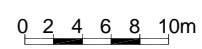
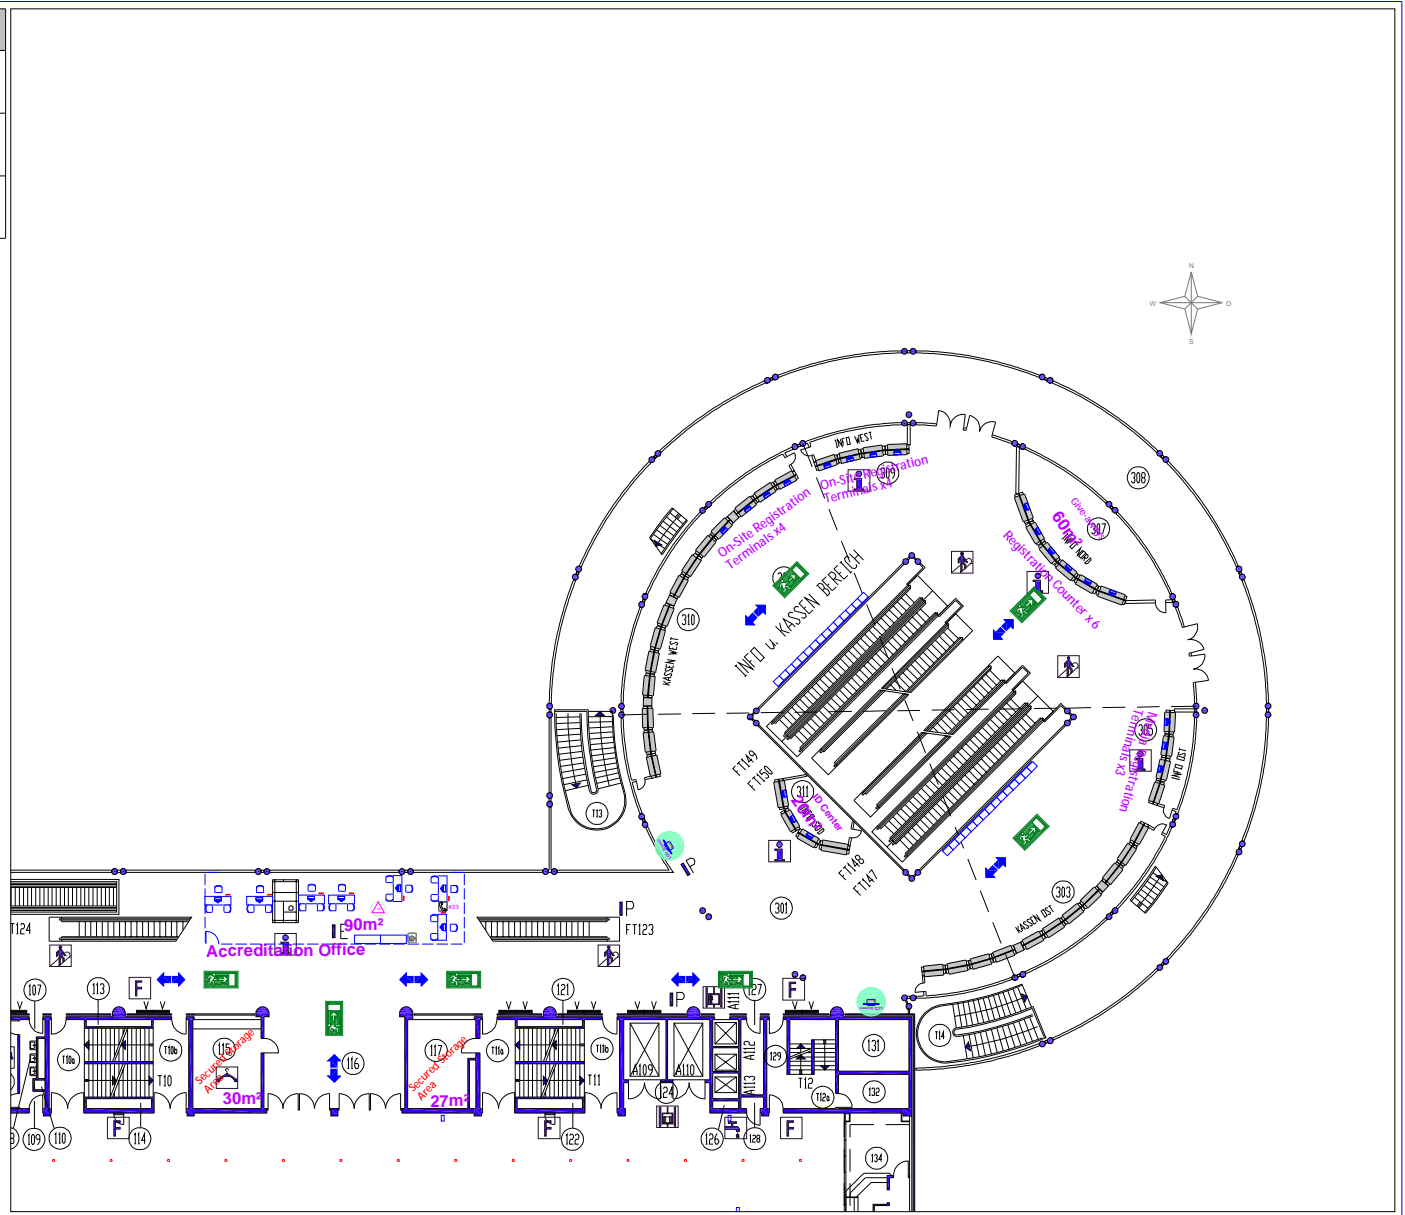


Asian Development Bank 49th Annual Meeting (FRANKFURT 2016)		ADB Annual Meeting in Frankfurt 2016	
		Registration Hall 1 Eingang City 01	Scale 1:500
Draft: dominik Drawing: MF_H01_Eingang_City_01_v02.dwg Date: 21.04.2016 19:16:18		Period of time 27.04 - 05.05 2016	Location Messe Frankfurt
			Sheet 1/1

4.2 Forum

4.2.1 Kolleg

Anzahl	NAME	SUPPLIER
8	Table 1800 x 600mm – grey	Messe Frankfurt
24	Chair Thonet_590x510	Messe Frankfurt

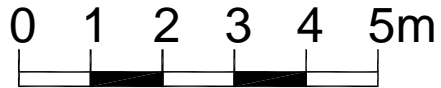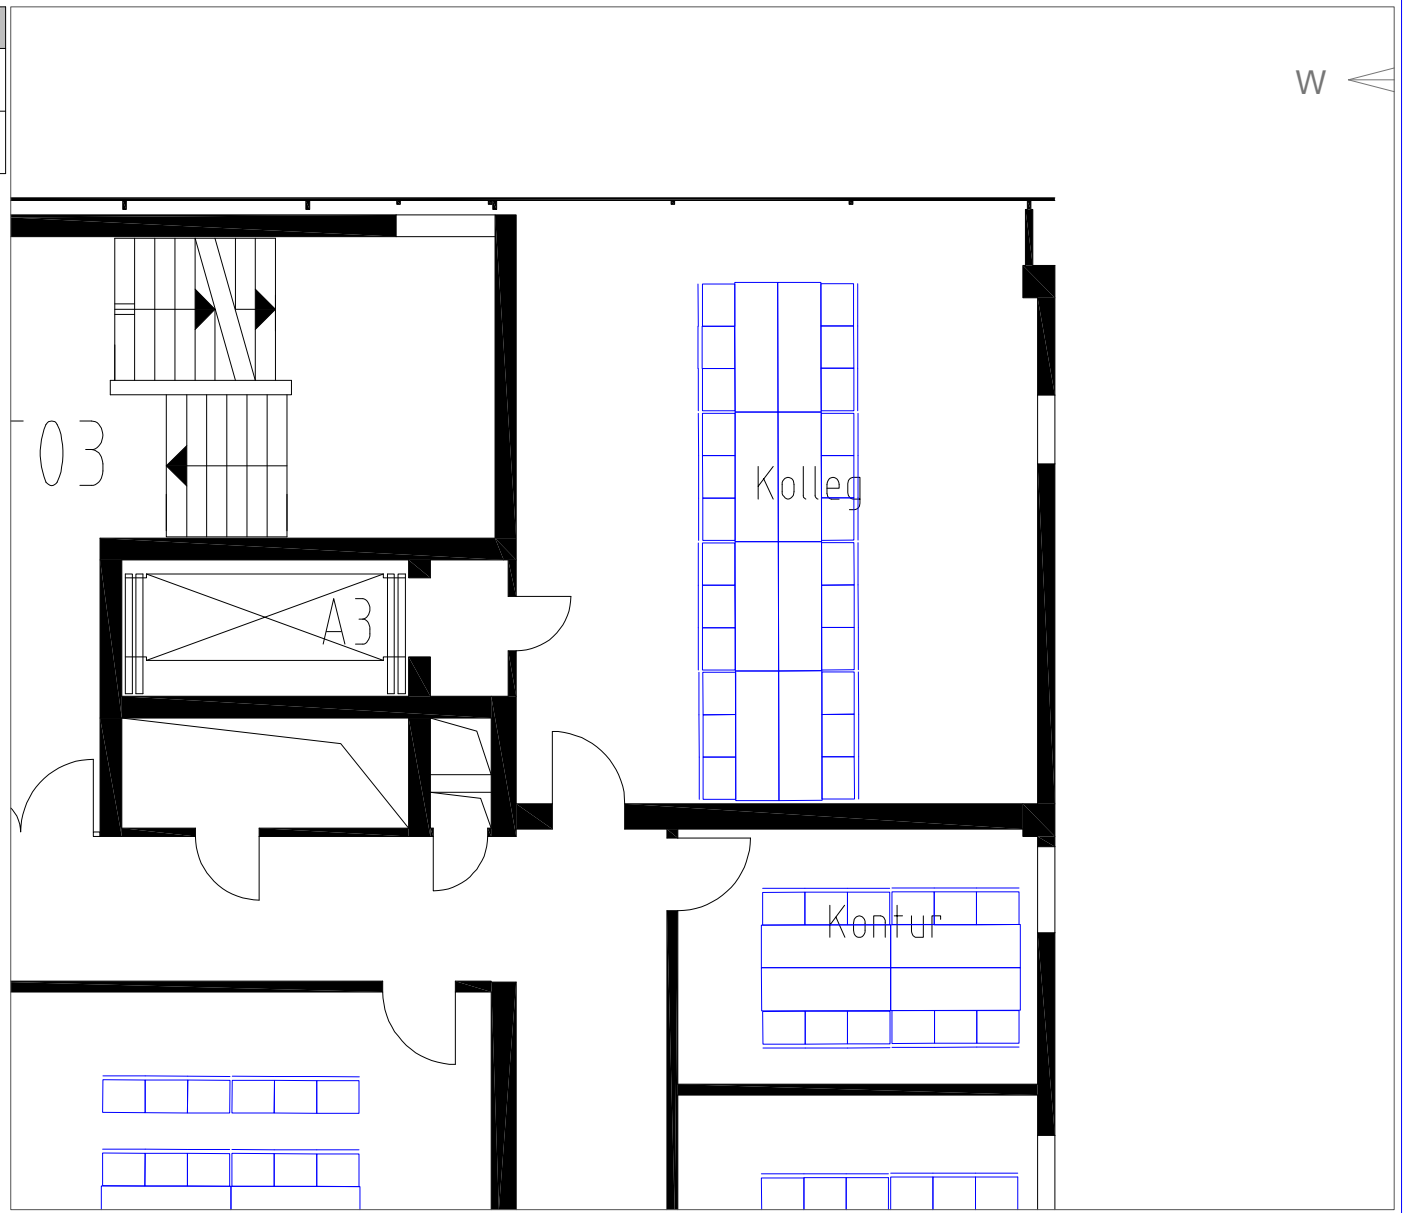

Tel.: +49 30 5770212-0
 Fax: +49 30 5770212-99
 eMail: info@t-e-m.de

Draft: dominik
 Drawing: MF_Forum_Konstant.dwg
 Date: 16.03.2016 09:53:16

ADB Annual Meeting in Frankfurt 2016

ADB Secretariat Meeting Room
 Forum KOLLEG

Period of time
 01-05.05.2016

Location
 Messe Frankfurt



Scale
 1:1
 Sheet
 1/1

5 29 April

5.1 *Forum*

5.1.1 Kolleg

Anzahl	NAME	SUPPLIER
8	Table 1800 x 600mm – grey	Messe Frankfurt
36	Chair Thonet_590x510	Messe Frankfurt

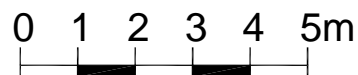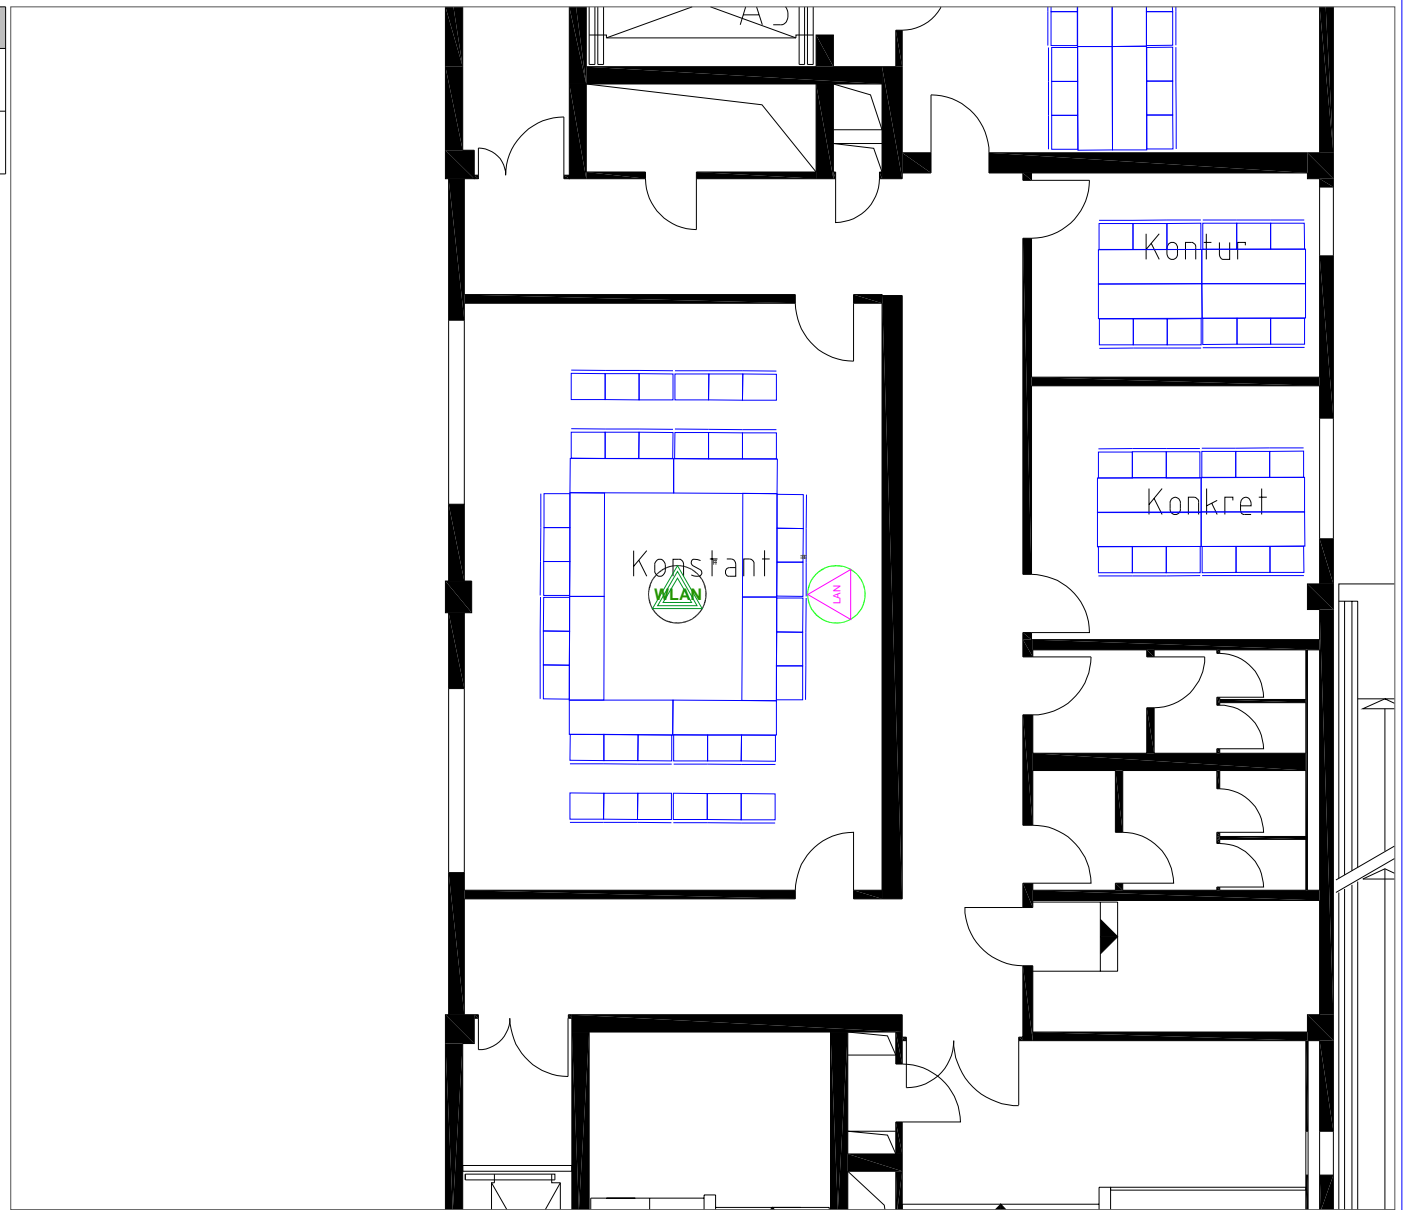

Tel.: +49 30 5770212-0
 Fax: +49 30 5770212-99
 eMail: info@t-e-m.de

ADB Annual Meeting in Frankfurt 2016

Spanish Delegation
 Forum Konstant

Scale
 1:1



Draft: dominik
 Drawing: MF_Forum_CO_Konstant.dwg
 Date: 21.04.2016 18:36:26

Period of time
 02.05.16 11:00-12:00

Location
 Messe Frankfurt

Sheet
 1/1

Anzahl	NAME	SUPPLIER
1	Projection Screen 3200x1800mm	Extern
25	Chair Thonet_590x510	Messe Frankfurt
12	Table 1800 x 600mm – grey	Messe Frankfurt

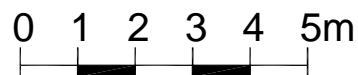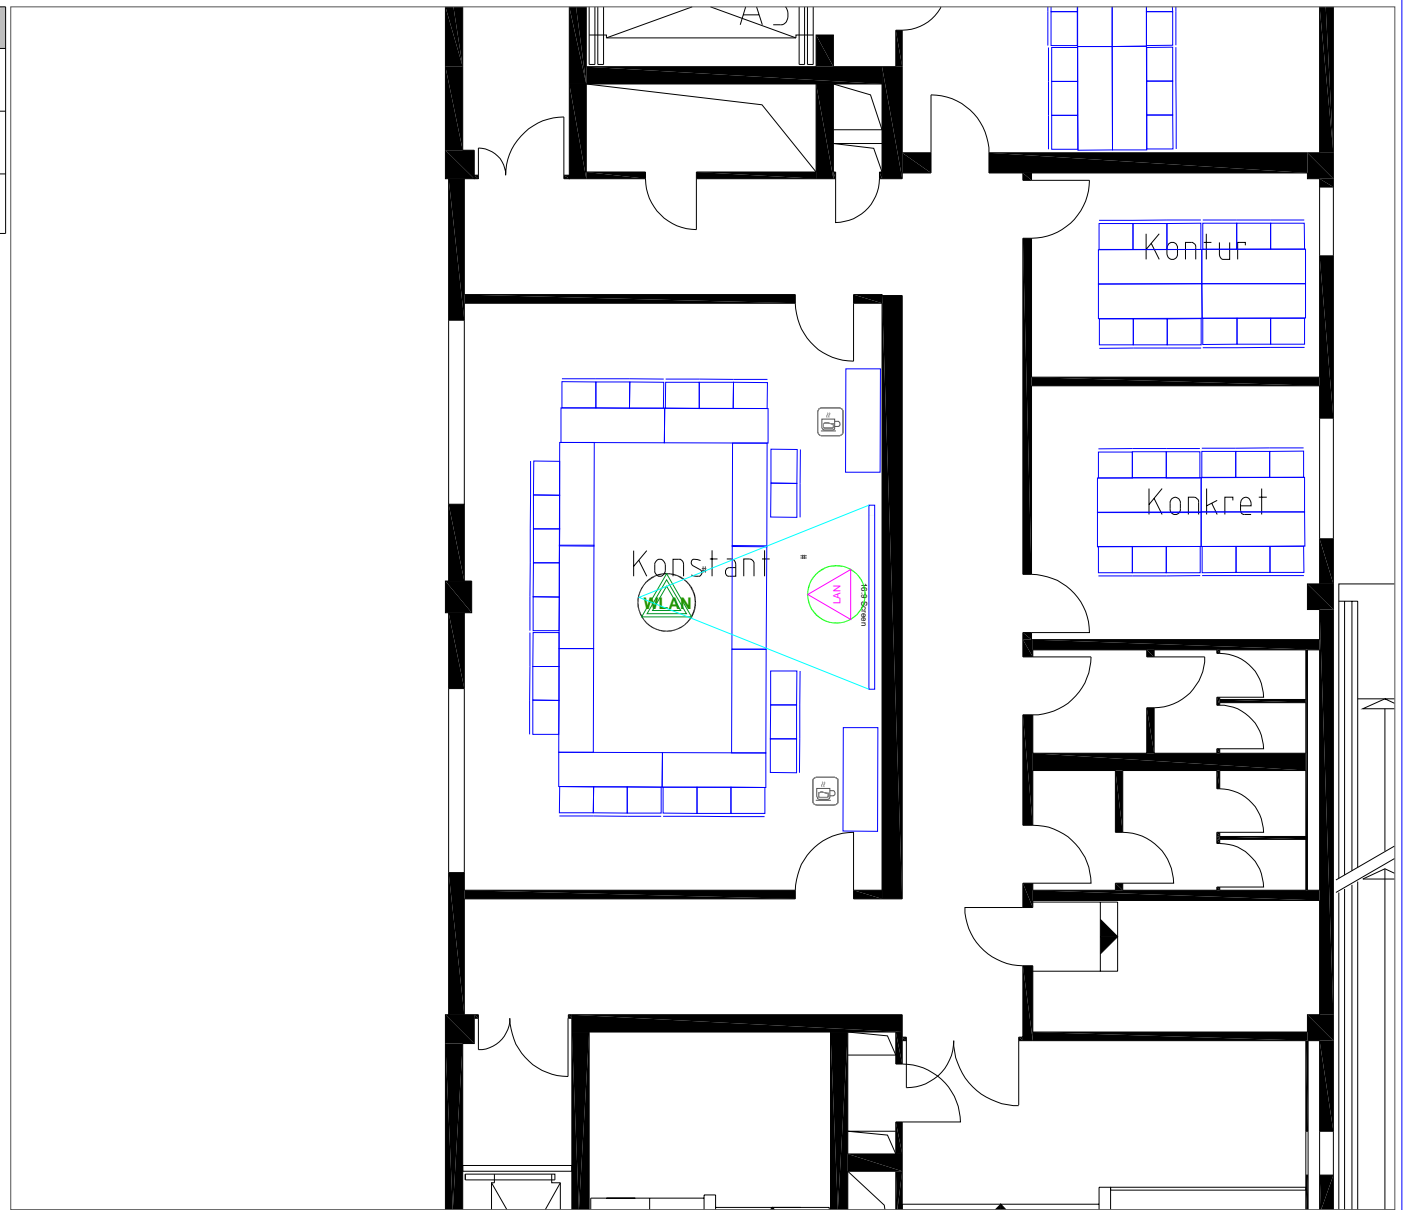

Tel.: +49 30 5770212-0
 Fax: +49 30 5770212-99
 eMail: info@t-e-m.de

ADB Annual Meeting in Frankfurt 2016

German Delegation
 Forum Konstant

Scale
 1:1

Draft: dominik
 Drawing: MF_Forum_CO_Konstant.dwg
 Date: 21.04.2016 18:36:27


Period of time
 02.05. 14:00-15:00

Location
 Messe Frankfurt

Sheet
 1/1

6.2 *Hall 03*

6.2.1 Level 02 → Level VIA

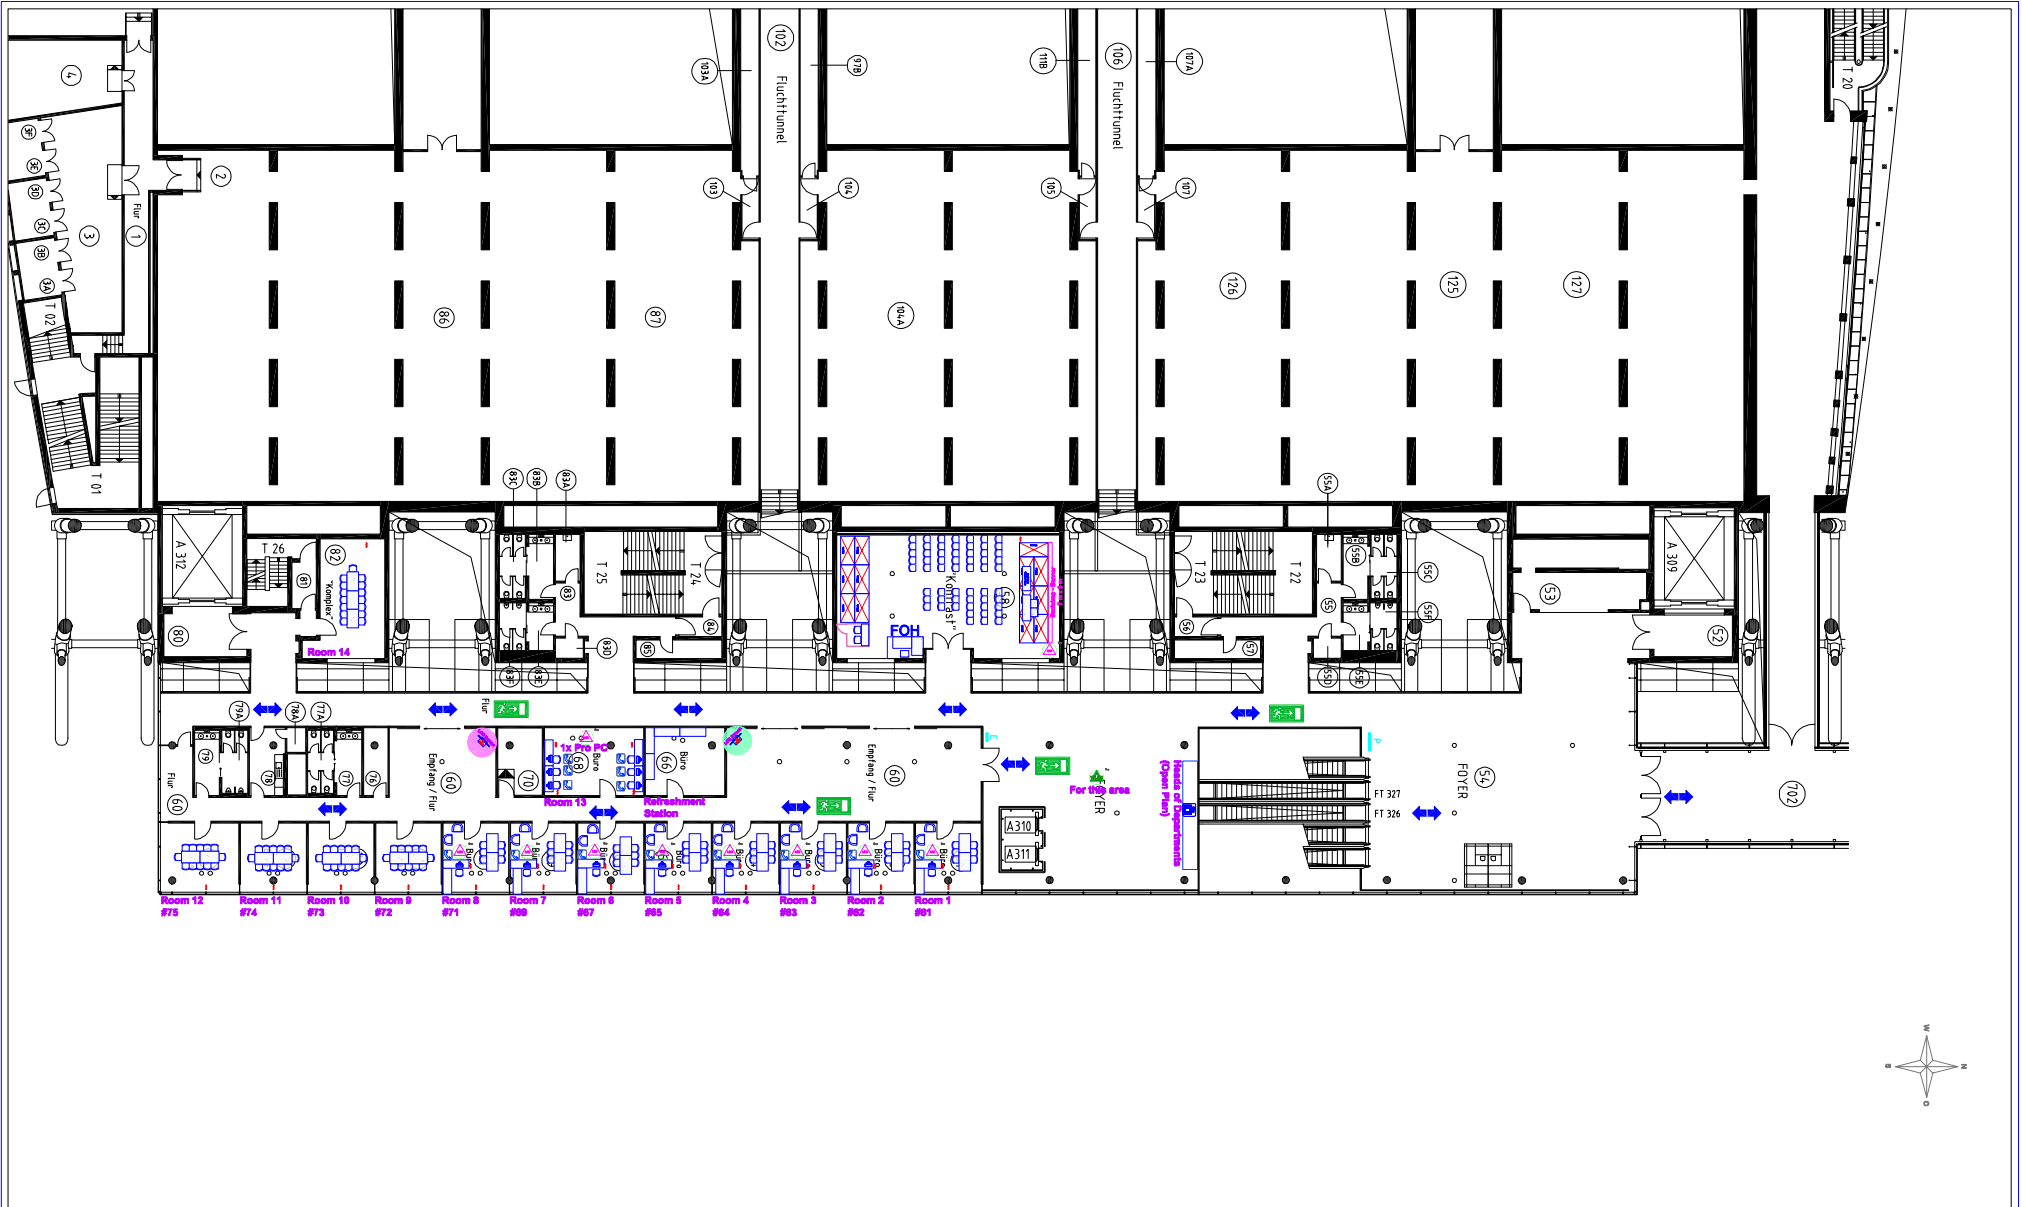

Tel.: +49 30 5770212-0
 Fax: +49 30 5770212-99
 eMail: info@t-e-m.de


Draft: marcus
 Drawing: MF_H03_Level_02_v04.dwg
 Date: 22.04.2016 16:40:22

ADB Annual Meeting in Frankfurt 2016

Only Set Up May 2 02
 Hall 03 L02 Level VIA

Period of time	Location	Scale
02.05.2016	Frankfurter Messe	1:500
		Sheet
		2/2

Anzahl	NAME	SUPPLIER
1	Projection Screen 3200x1800mm	Extern
1	FOH	Extern
25	Chair Thonet_590x510	Messe Frankfurt
6	Table 1800 x 600mm – grey	Messe Frankfurt
2	Table with Panel 1300 x 800mm	Messe Frankfurt
1	Thonet_590x510	Messe Frankfurt

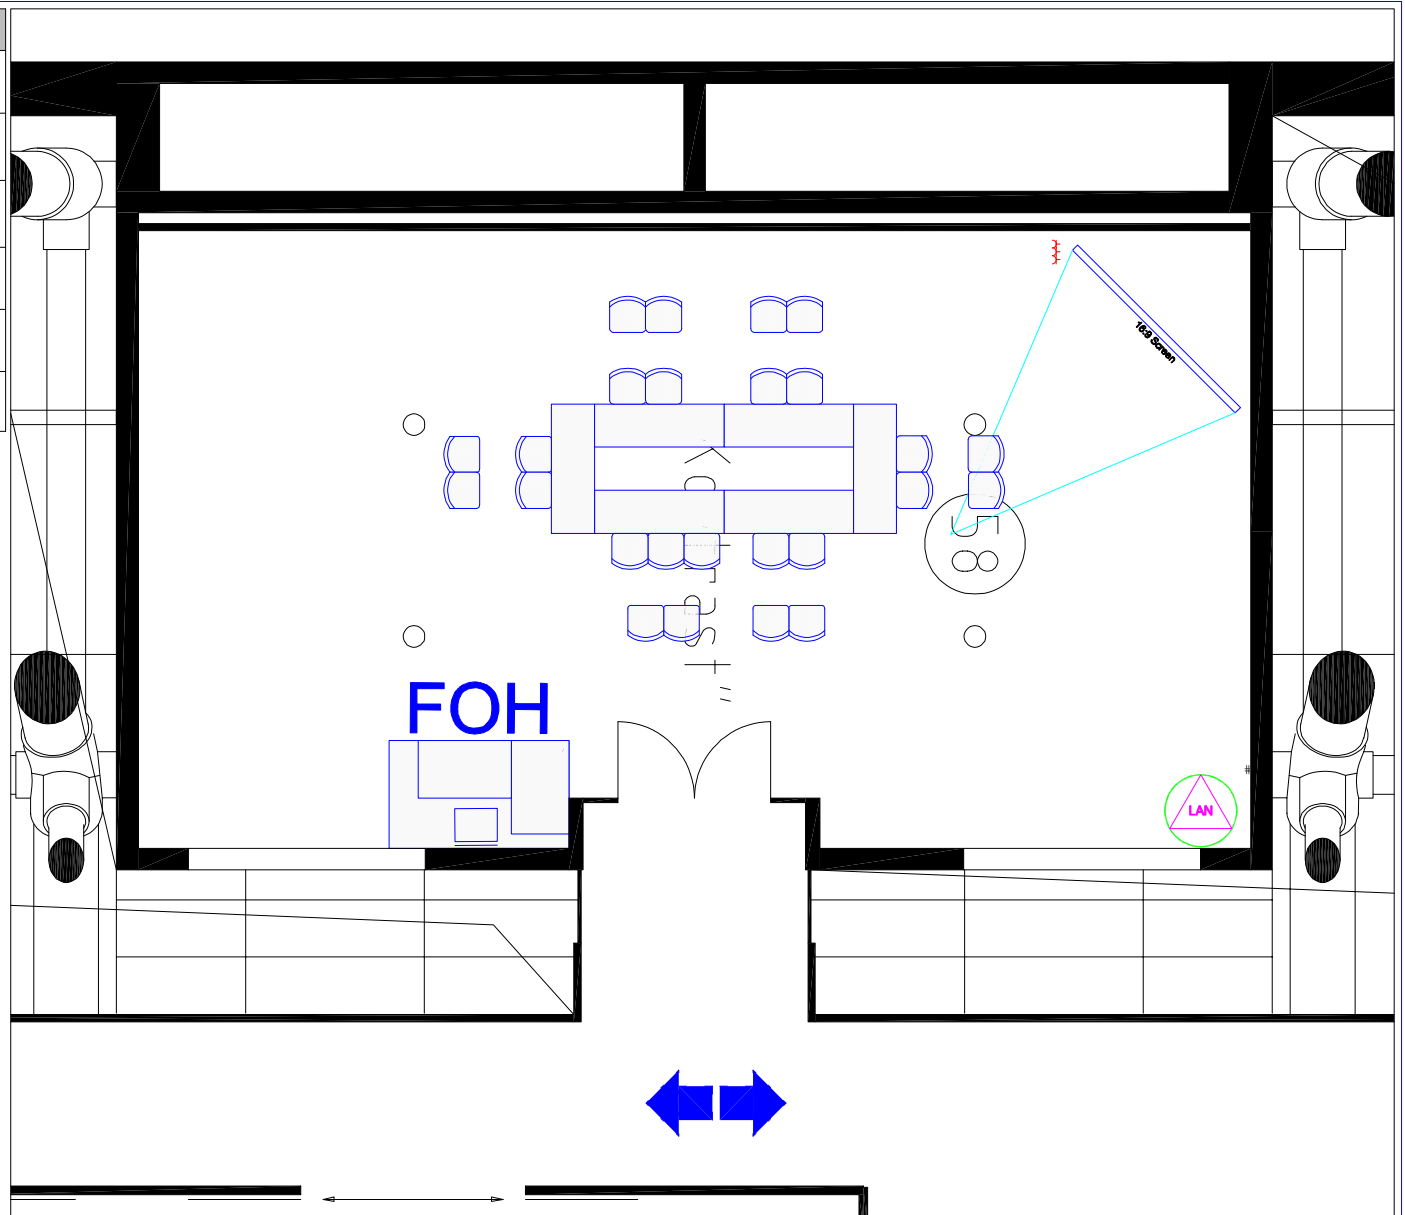

Tel.: +49 30 5770212-0
 Fax: +49 30 5770212-99
 eMail: info@te-m.de

ADB Annual Meeting in Frankfurt 2016

AFE-ADB Chapter Coordinators Meeting
 Hall 03 L02 Level VIA

Scale
1:33


Draft: marcus
 Drawing: MF_H03_Level_02_v04.dwg
 Date: 22.04.2016 16:40:23

Period of time
02.05.16 09:00-12:00

Location
Frankfurter Messe

Sheet
1/2

Anzahl	NAME	SUPPLIER
1	FOH	Extern
1	dinner bridge	Extern
1	Interpreter Booth 2000x2000mm	Extern
2	Table with Panel 1300 x 800mm	Messe Frankfurt
1	Thonet_590x510	Messe Frankfurt
1	Table 1300 x 600mm – with Panel	Messe Frankfurt
60	Chair Thonet_590x510	Messe Frankfurt
2	Chair Thonet_590x510	Messe Frankfurt

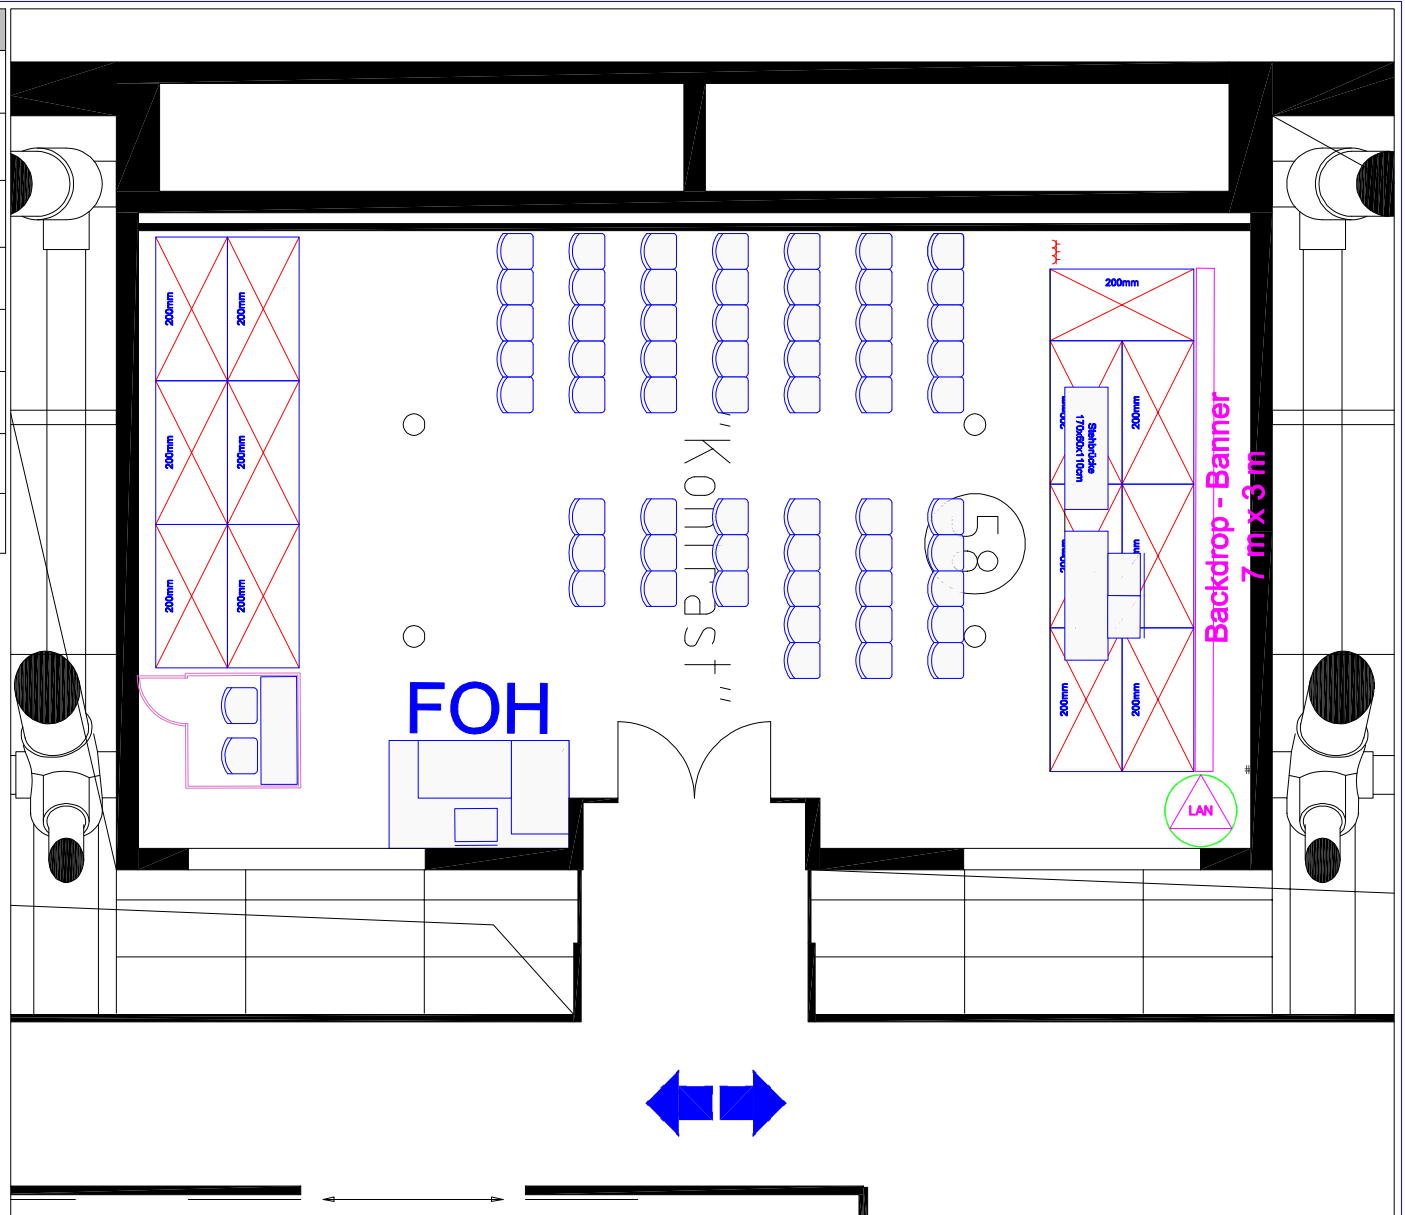

Tel.: +49 30 5770212-0
 Fax: +49 30 5770212-99
 eMail: info@t-e-m.de

ADB Annual Meeting in Frankfurt 2016

BMZ Bilateral Meeting Room #3
 Hall 03 L02 Level VIA

Scale
 1:33

Draft: marcus
 Drawing: MF_H03_Level_02_v04.dwg
 Date: 22.04.2016 16:40:24

Period of time
 02.05.16 18:00-19:00

Location
 Frankfurter Messe

Sheet
 1/2

6.3 Hall 05 E01



Asian Development Bank
49th Annual Meeting
(FRANKFURT 2016)

ADB Annual Meeting in Frankfurt 2016

Übersicht
Halle 5.1

Scale
1:750


Draft: marcus
Drawing: MF_H05_E01_v09.dwg
Date: 21.04.2016 18:35:28

Period of time
30.04.-05.05.2016

Location
Messe Frankfurt

Sheet
100/1

Anzahl	NAME	SUPPLIER
13	Couch Three	Extern
8	Coffee Table 1200 x 665 mm	Extern
44	Clubsessel 760x725mm	Extern
15	Table 800 x 800mm	Extern
97	Table 1800 x 600 mm	Extern
186	Chair Thonet 590x510	Extern

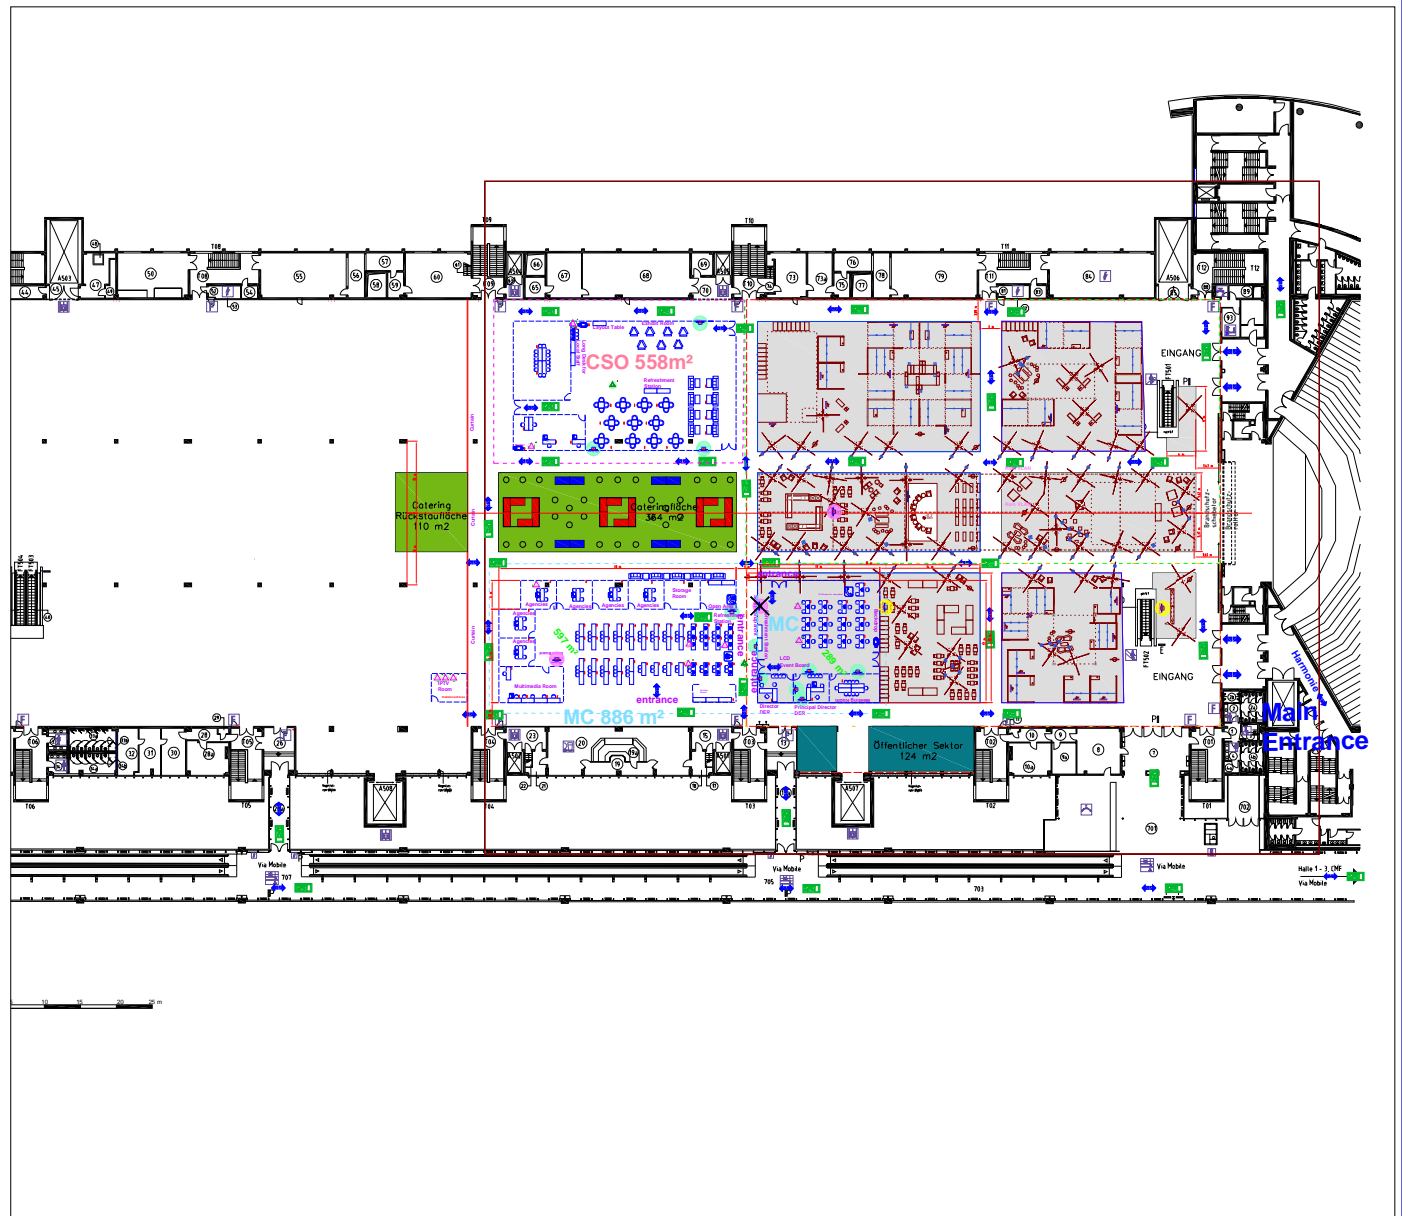

0 4 8 12 16 20 m



Asian Development Bank
49th Annual Meeting
(FRANKFURT 2016)

ADB Annual Meeting in Frankfurt 2016

Übersicht Halle 5.1	Scale 1:750
------------------------	----------------



Draft: marcus Drawing: MF_H05_E01_v09.dwg Date: 21.04.2016 18:35:32	Period of time 30.04.-05.05.2016	Location Messe Frankfurt	Sheet 100/1
---	-------------------------------------	-----------------------------	----------------

Anzahl	NAME	SUPPLIER
163	Chair Thonet 590x510	Extern
5	Couch Three	Extern
4	Table 800 x 800mm	Extern
83	Table 1600 x 600mm	Extern

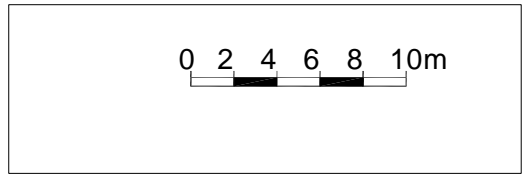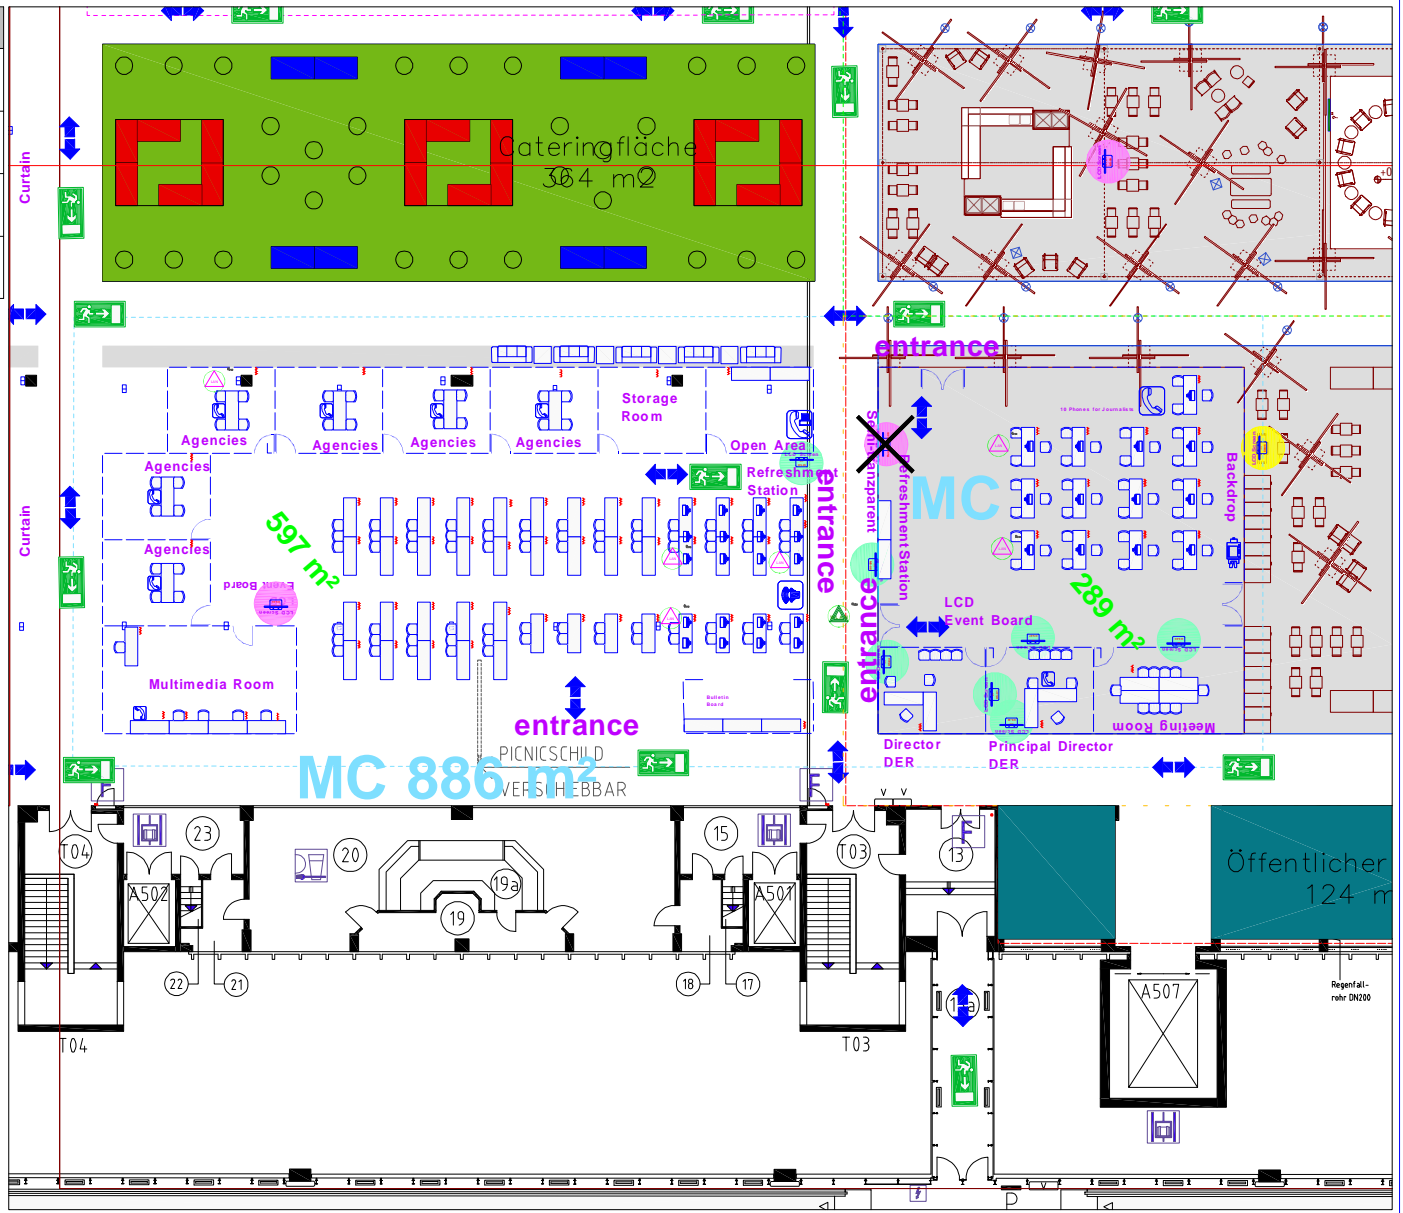



Asian Development Bank 49th Annual Meeting (FRANKFURT 2016)		ADB Annual Meeting in Frankfurt 2016	
		Medien Center Halle 5 E01	Scale 1:500
Draft: dominik Drawing: MF_H05_E01_v09.dwg Date: 22.04.2016 18:40:48		Period of time 30.04.-05.05.2016	Location Messe Frankfurt
			Sheet 103/1

Anzahl	NAME	SUPPLIER
14	Table 1600 x 600mm	Extern
44	Clubsessel 760x725mm	Extern
23	Chair Thonet 590x510	Extern
11	Table 800 x 800mm	Extern
8	Coffee Table 1200 x 665 mm	Extern
8	Couch Three	Extern

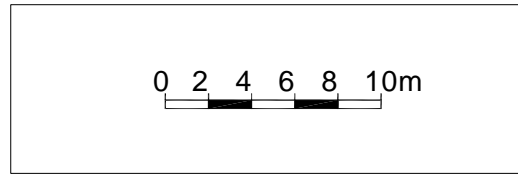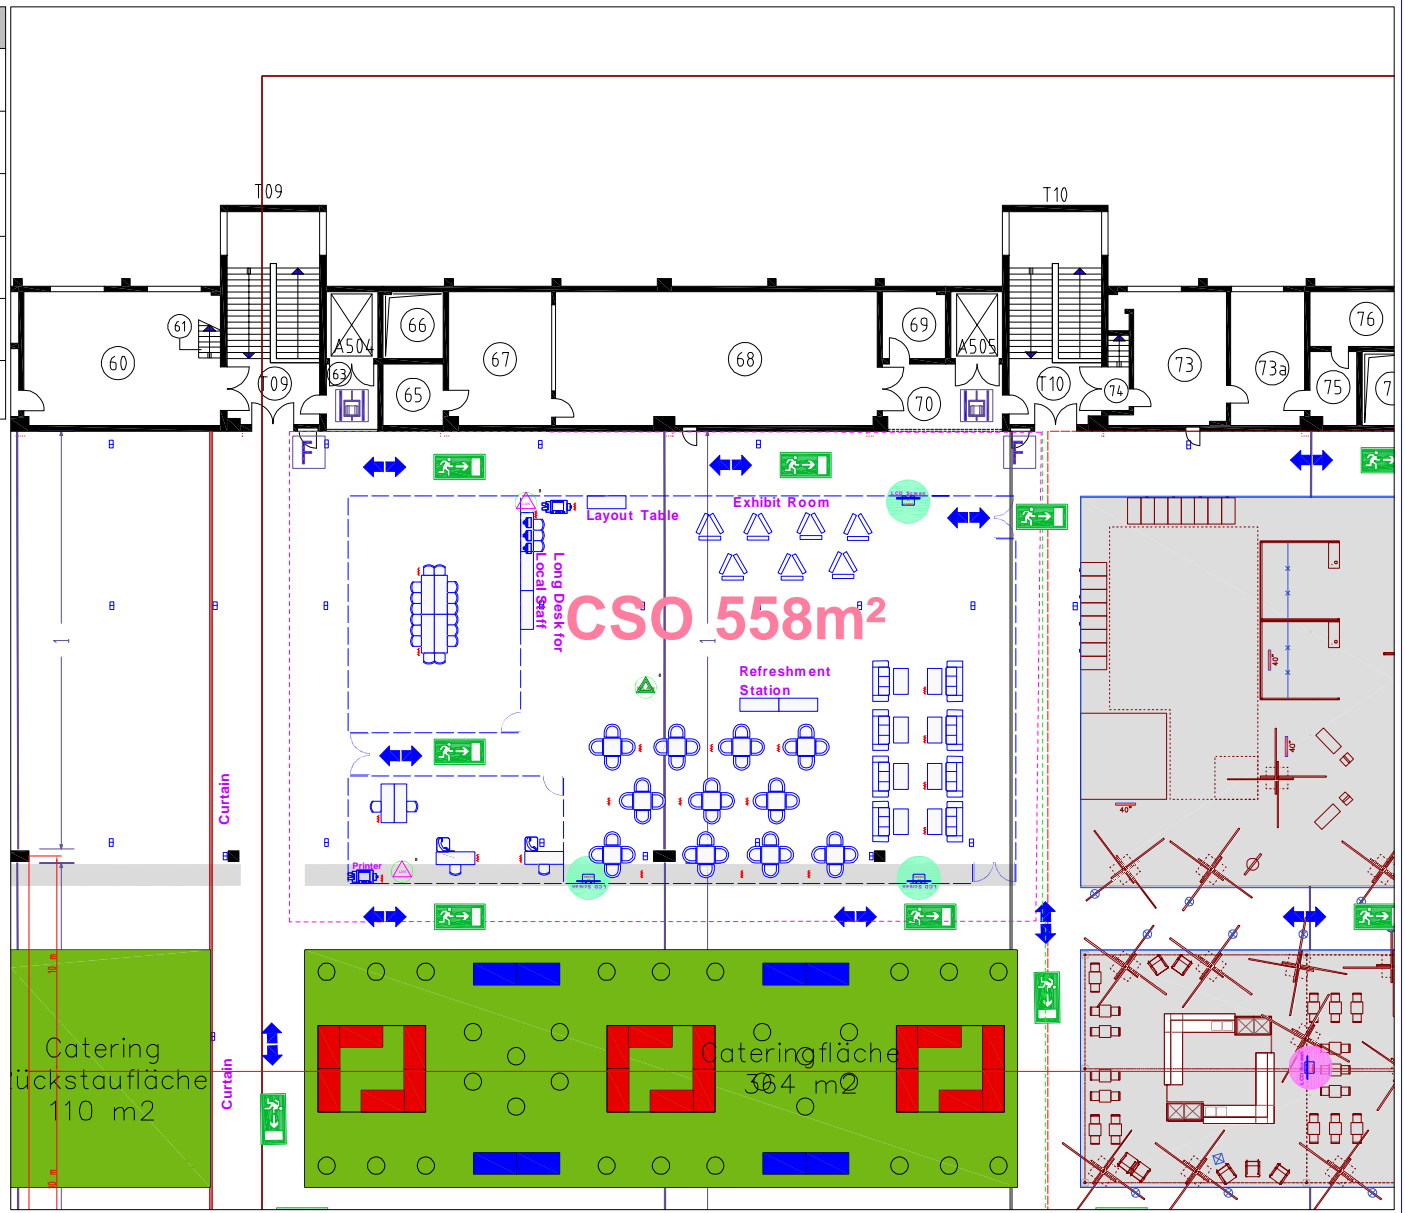

Asian Development Bank 49th Annual Meeting (FRANKFURT 2016)		ADB Annual Meeting in Frankfurt 2016	
CSO Halle 5 E01		Scale 1:333	Sheet 102/1
Draft: dominik Drawing: MF_H05_E01_v09.dwg Date: 22.04.2016 18:40:52	Period of time 30.04.-05.05.2016	Location Messe Frankfurt	

Anzahl	NAME	SUPPLIER
6	Table 1600 x 600mm	Extern
10	Chair Thonet 590x510	Extern

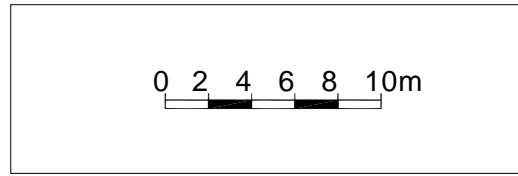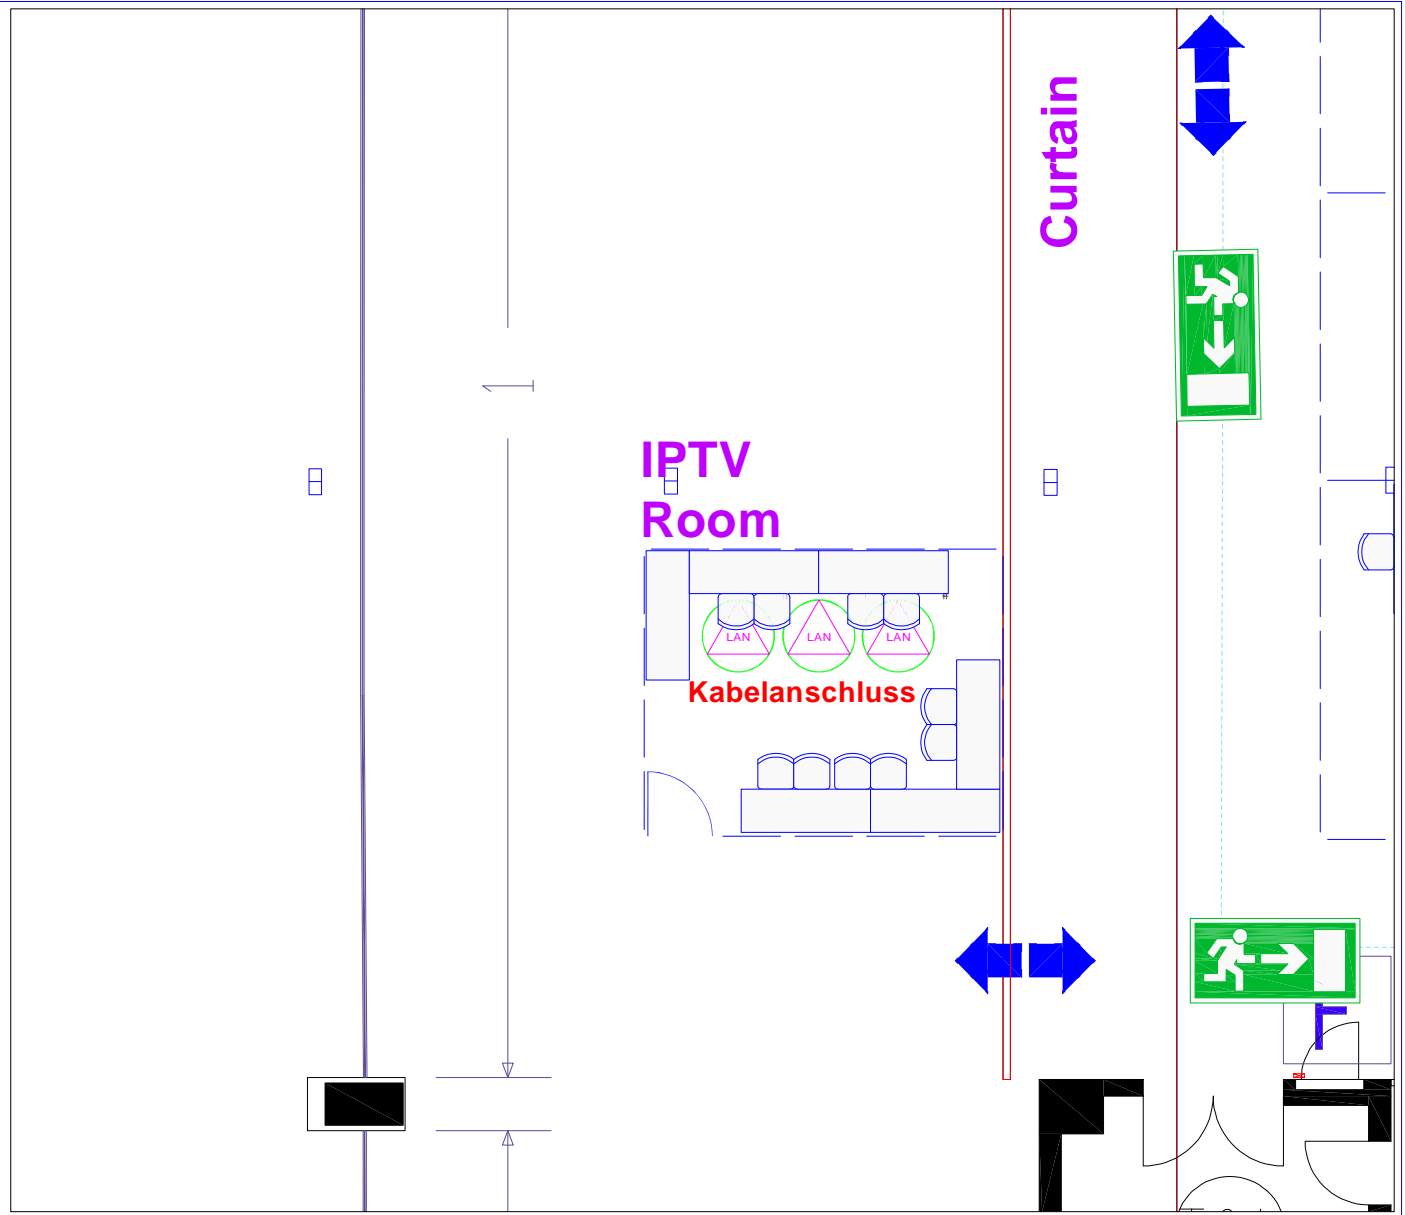

Asian Development Bank 49th Annual Meeting (FRANKFURT 2016)		ADB Annual Meeting in Frankfurt 2016	
		CSO Halle 5 E01	Scale 1:333
Draft: dominik Drawing: MF_H05_E01_v09.dwg Date: 22.04.2016 18:40:54		Period of time 30.04.-05.05.2016	Location Messe Frankfurt
			Sheet 102/1

7 DAY 01, 1 May



7.1 *CMF*

7.1.1 Harmonie Hall

7.1.2 Level C0



Venue

- 1: PACIFIC DMC GOV INF PREP (A1-A2)
- 2: PACIFIC DMC GOVERN & ADB (A1-A2)

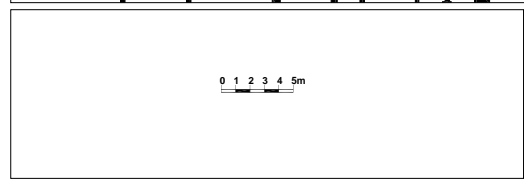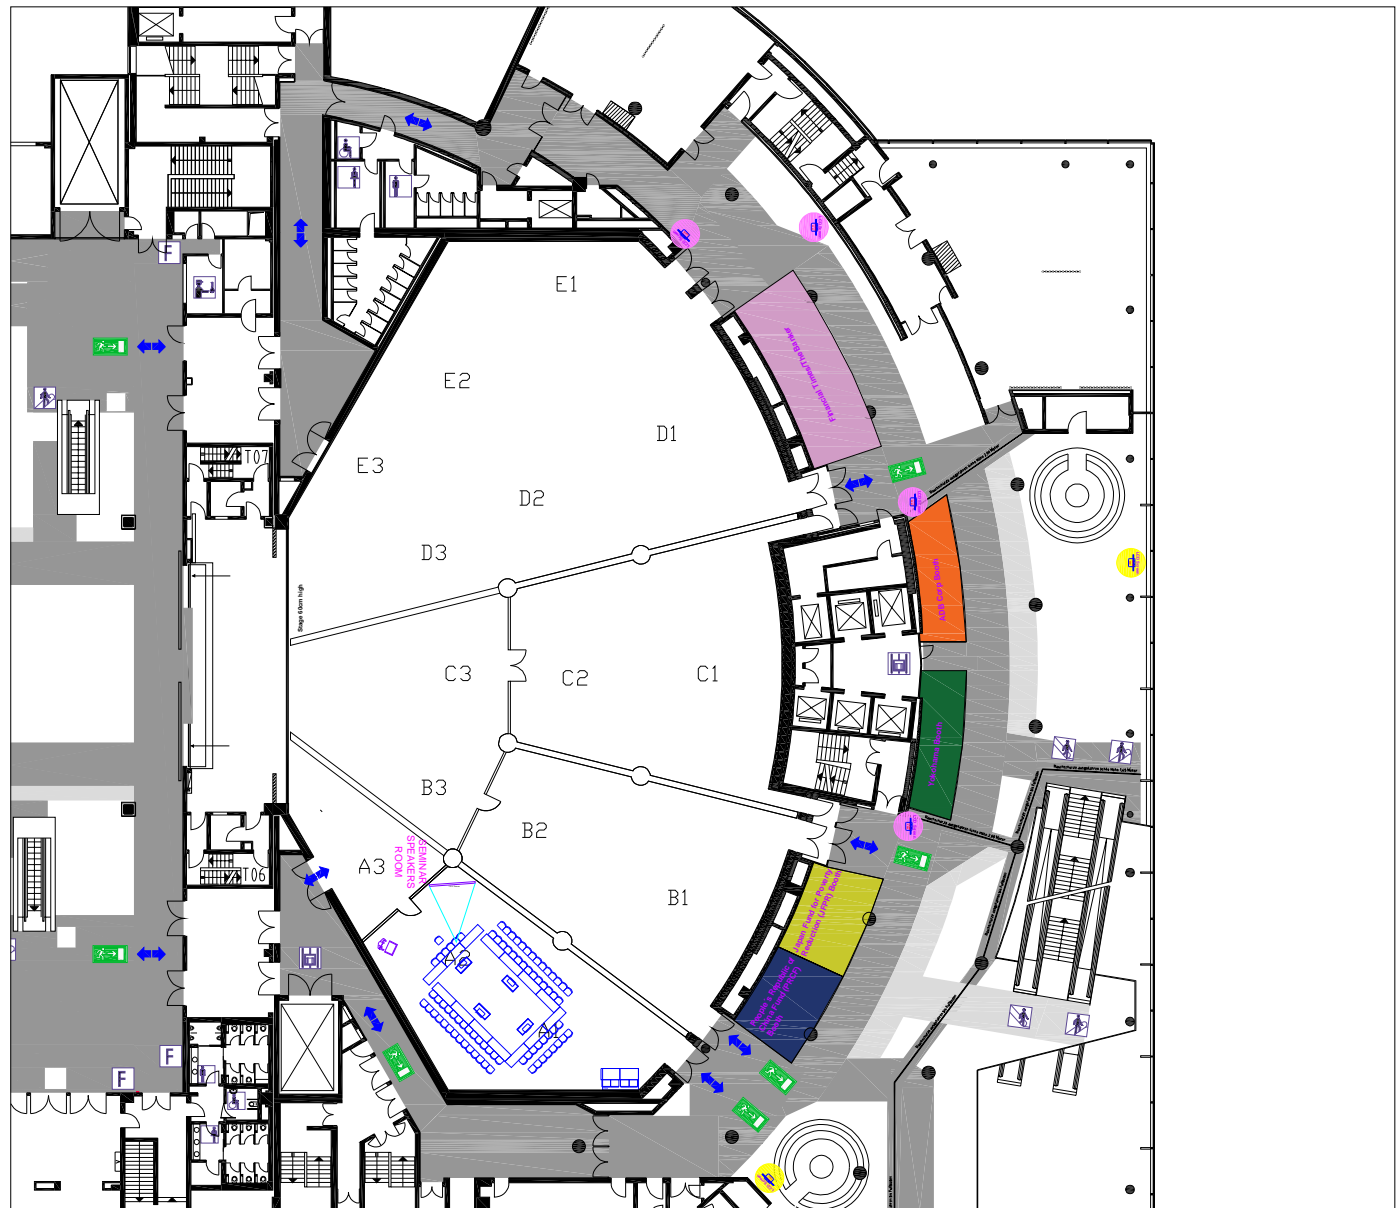



Asian Development Bank 49th Annual Meeting (FRANKFURT 2016)		ADB Annual Meeting in Frankfurt 2016	
		1 May Rooms Harmonie	Scale 1:500
Draft: marcus Drawing: MF_CMF_C2_Harmonie_Hal1_110915_15.dwg Date: 07.06.2016 13:01:10		Period of time 01.05.-01.05.2016	Location MF CMF Harmonie
			Sheet 100/1

Anzahl	NAME	SUPPLIER
1	FOH	Extern
1	Screen 3200x1800mm	Extern
79	Chair Thonet 590x510	Messe Frankfurt
14	Table 1800 x 600mm	Messe Frankfurt
4	Chair Thonet 590x510	Messe Frankfurt
2	Table 1300 x 800mm with Panel	Messe Frankfurt

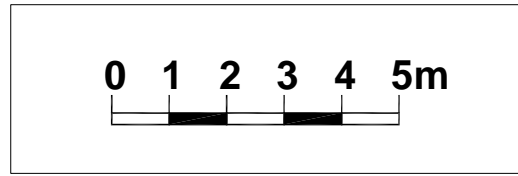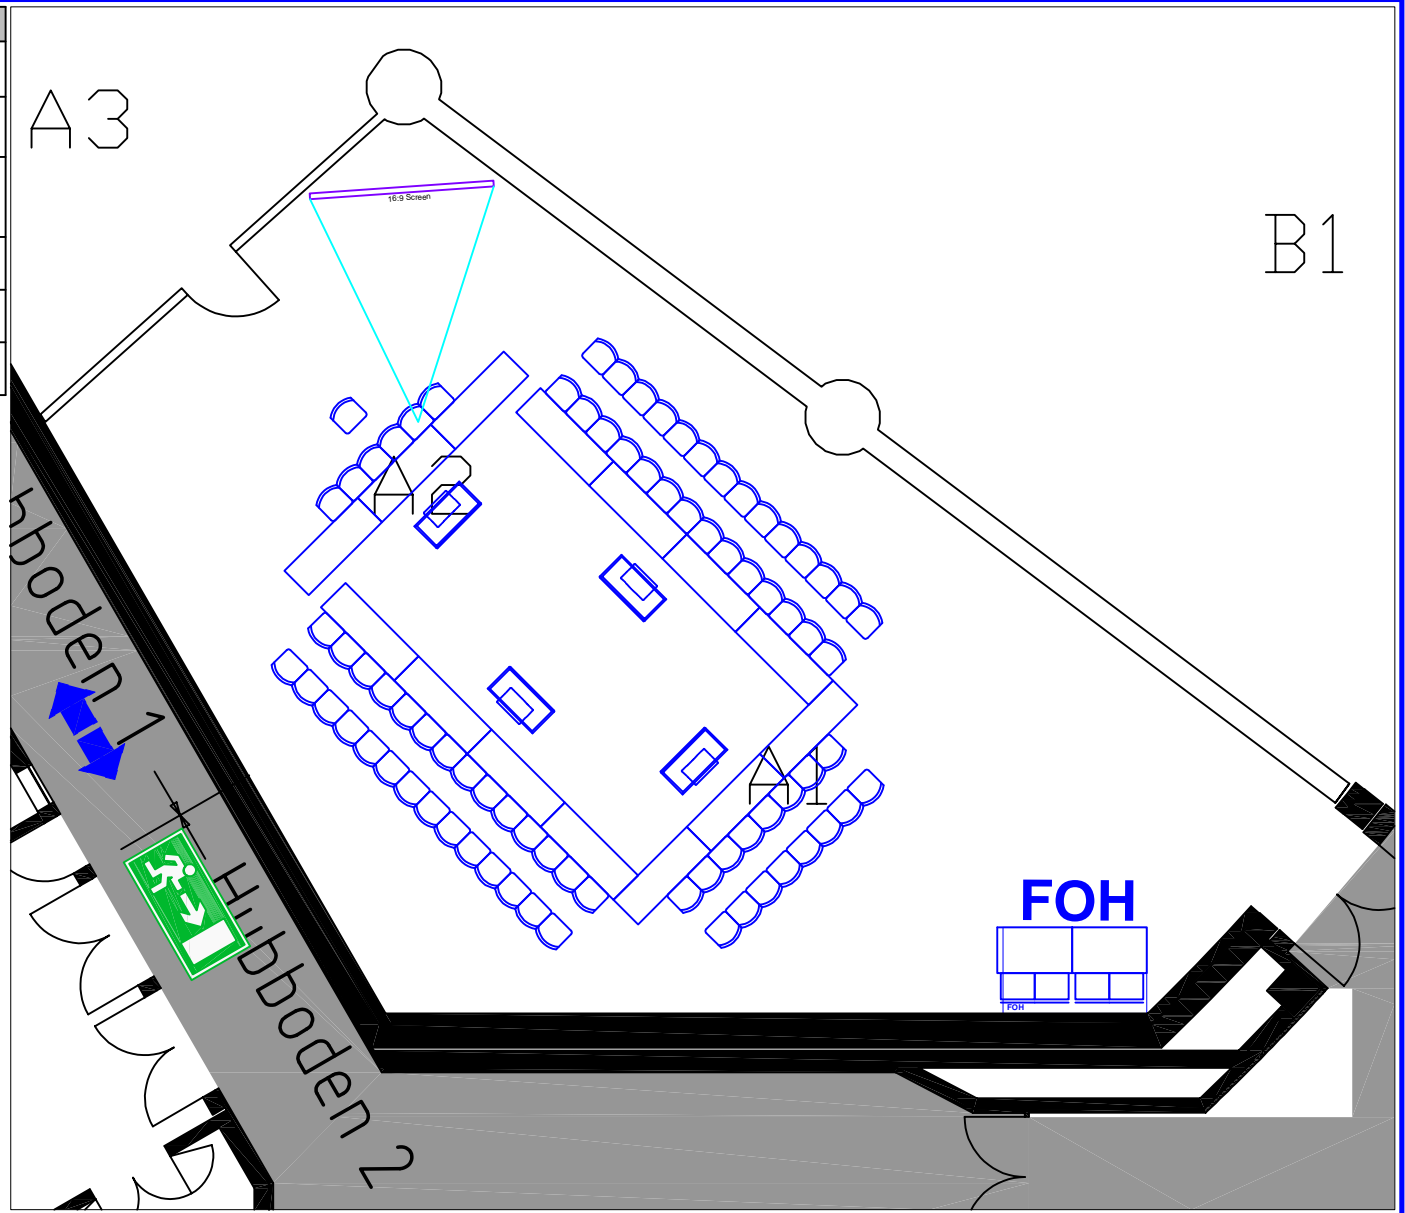



Asian Development Bank 49th Annual Meeting (FRANKFURT 2016)		ADB Annual Meeting in Frankfurt 2016	
		PACIFIC DMC GOV INF PREP 79 pax	Scale 1:125
Draft: marcus Drawing: MF_CMF_C2_Hamonie_Hal1_110915_15.dwg Date: 07.06.2016 13:01:12		Period of time 01.05.16/08:30-12:00	Location MF CMF Harmonie A1-A2
			Sheet 101/1

Anzahl	NAME	SUPPLIER
1	FOH	Extern
1	Screen 3200x1800mm	Extern
79	Chair Thonet 590x510	Messe Frankfurt
14	Table 1800 x 600mm	Messe Frankfurt
4	Chair Thonet 590x510	Messe Frankfurt
2	Table 1300 x 800mm with Panel	Messe Frankfurt

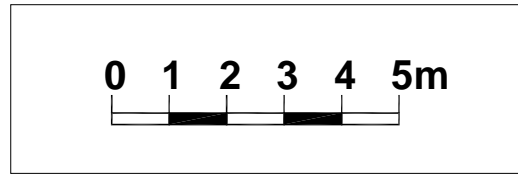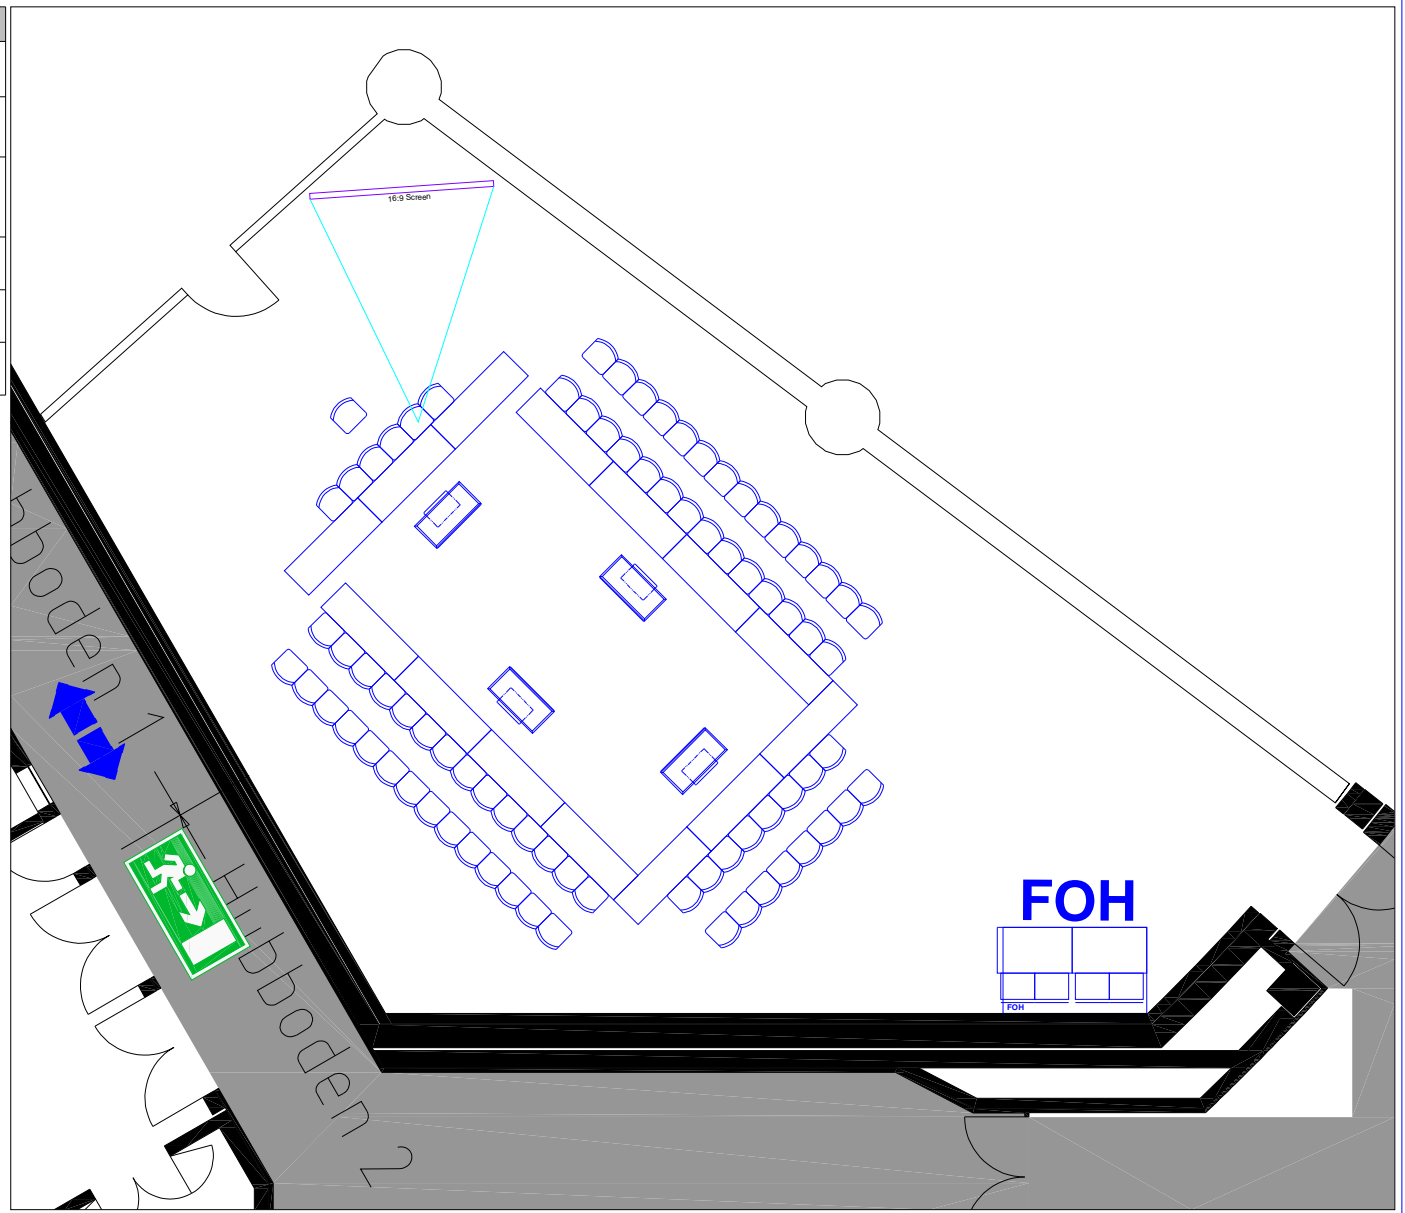


Asian Development Bank 49th Annual Meeting (FRANKFURT 2016)		ADB Annual Meeting in Frankfurt 2016	
		PACIFIC DMC GOVERN 79 pax	Scale 1:125
Draft: marcus Drawing: MF_CMF_C2_Harmonie_Hal1_110915_15.dwg Date: 07.06.2016 13:01:14		Period of time 01.05.16/14:00-16:00	Location MF CMF Harmonie A1-A2
			Sheet 102/1

Anzahl	NAME	SUPPLIER
4	Chair Thonet_590x510	Messe Frankfurt
6	Table 1300 x 800mm with Panel	Messe Frankfurt

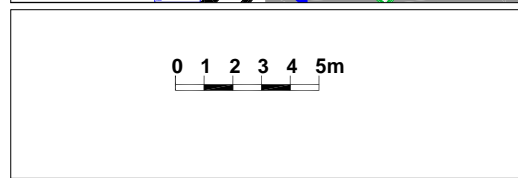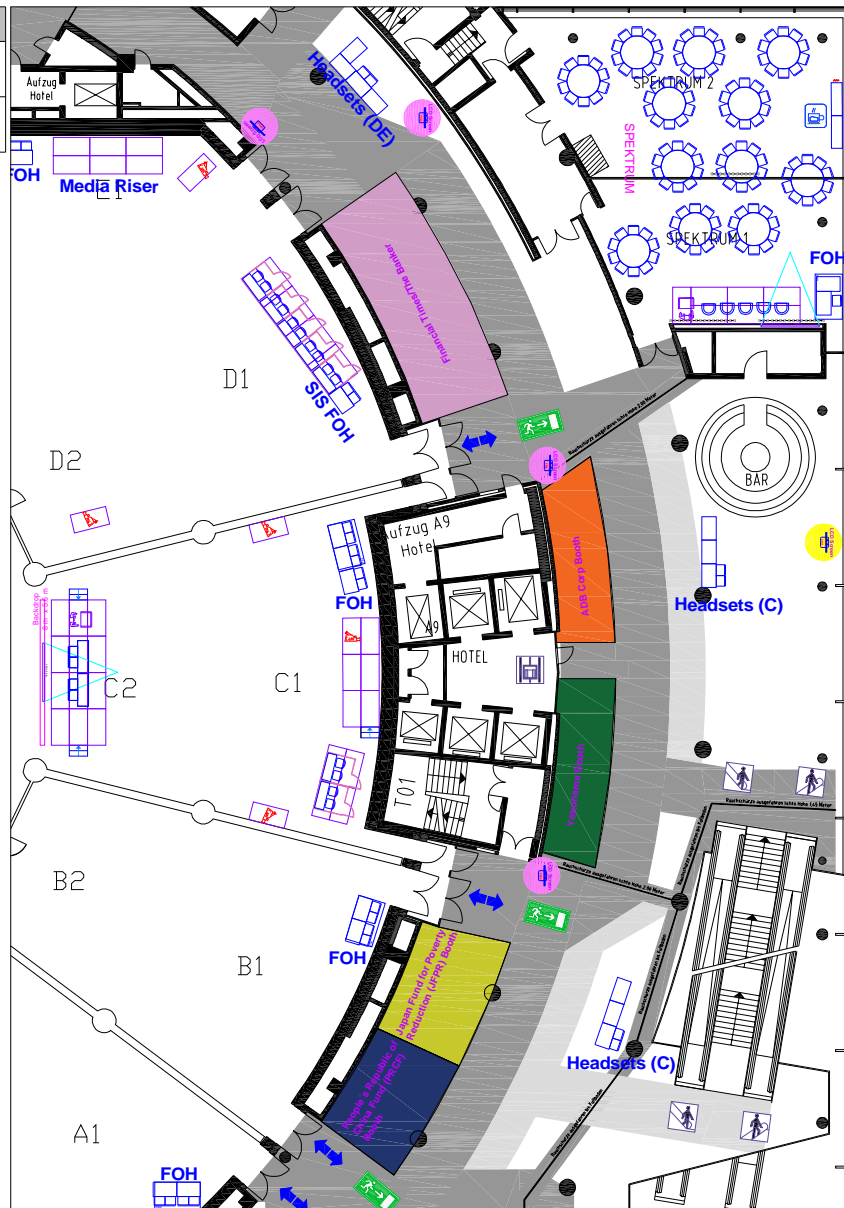

Asian Development Bank 49th Annual Meeting (FRANKFURT 2016)		ADB Annual Meeting in Frankfurt 2016	
		Ebene C2 Foyer BOOTHS	Scale 1:333
Draft: marcus Drawing: MF_CMF_C2_Hamonie_Hal1_110915_15.dwg Date: 07.06.2016 13:01:16	Period of time 01-05.05.2016	Location MF CMF Harmonie Foyer	Sheet 104/1

Anzahl	NAME	SUPPLIER
10	PC	Extern
10	Chair Thonet_590x510	Messe Frankfurt

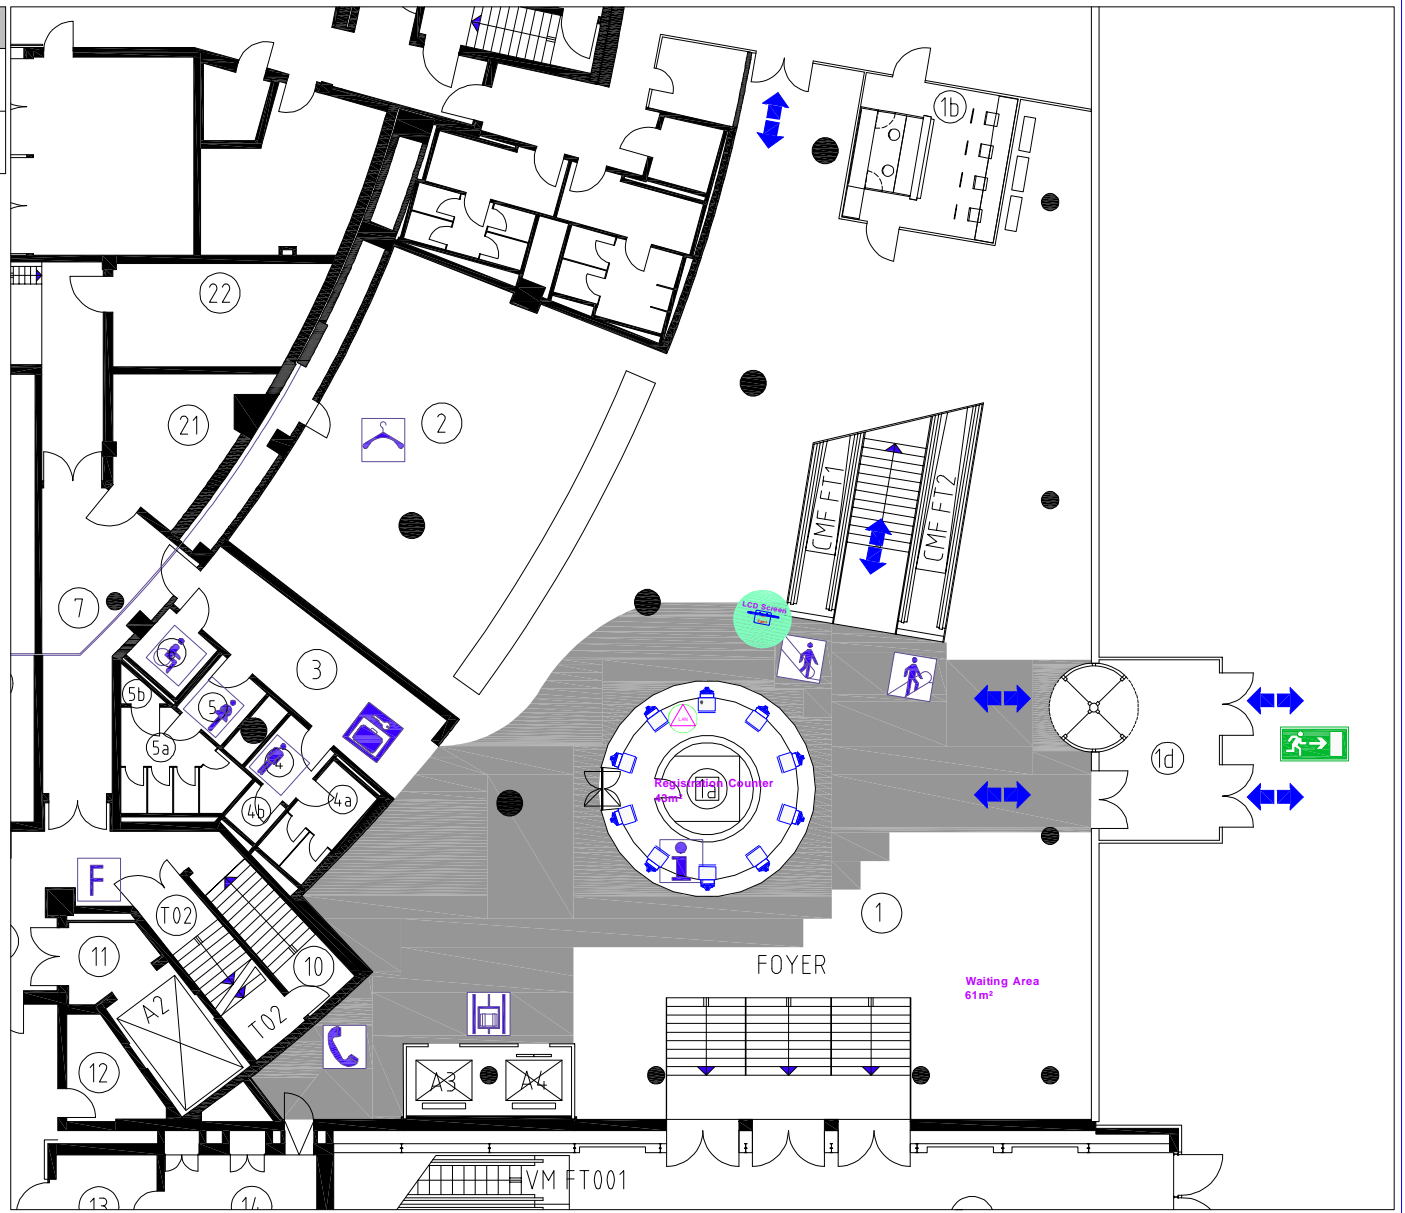

Tel.: +49 30 5770212-0
 Fax: +49 30 5770212-99
 eMail: info@t-e-m.de

ADB Annual Meeting in Frankfurt 2016

Entrance area
 CMF C0

Scale
 1:250

Draft: dominik
 Drawing: MF_CMF_C0_Eingangsbereich_V02.dwg
 Date: 22.04.2016 12:25:40

Period of time
 01-05.05.2016

Location
 Frankfurter Messe

Sheet
 1/1

7.2 Forum

7.2.1 Patio

7.2.2 Piccolo N+S

7.2.3 Areal Hall



7.2.4 Panorama

7.2.5 Analog

7.2.6 Substanz



7.2.7 Sentenz

Anzahl	NAME	SUPPLIER
2	Coffee Table	Extern
2	Couch Three	Extern
21	Chair Thonet 590 x 510mm	Extern
11	Table 1800 x 600mm	Extern

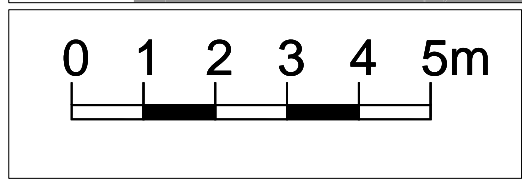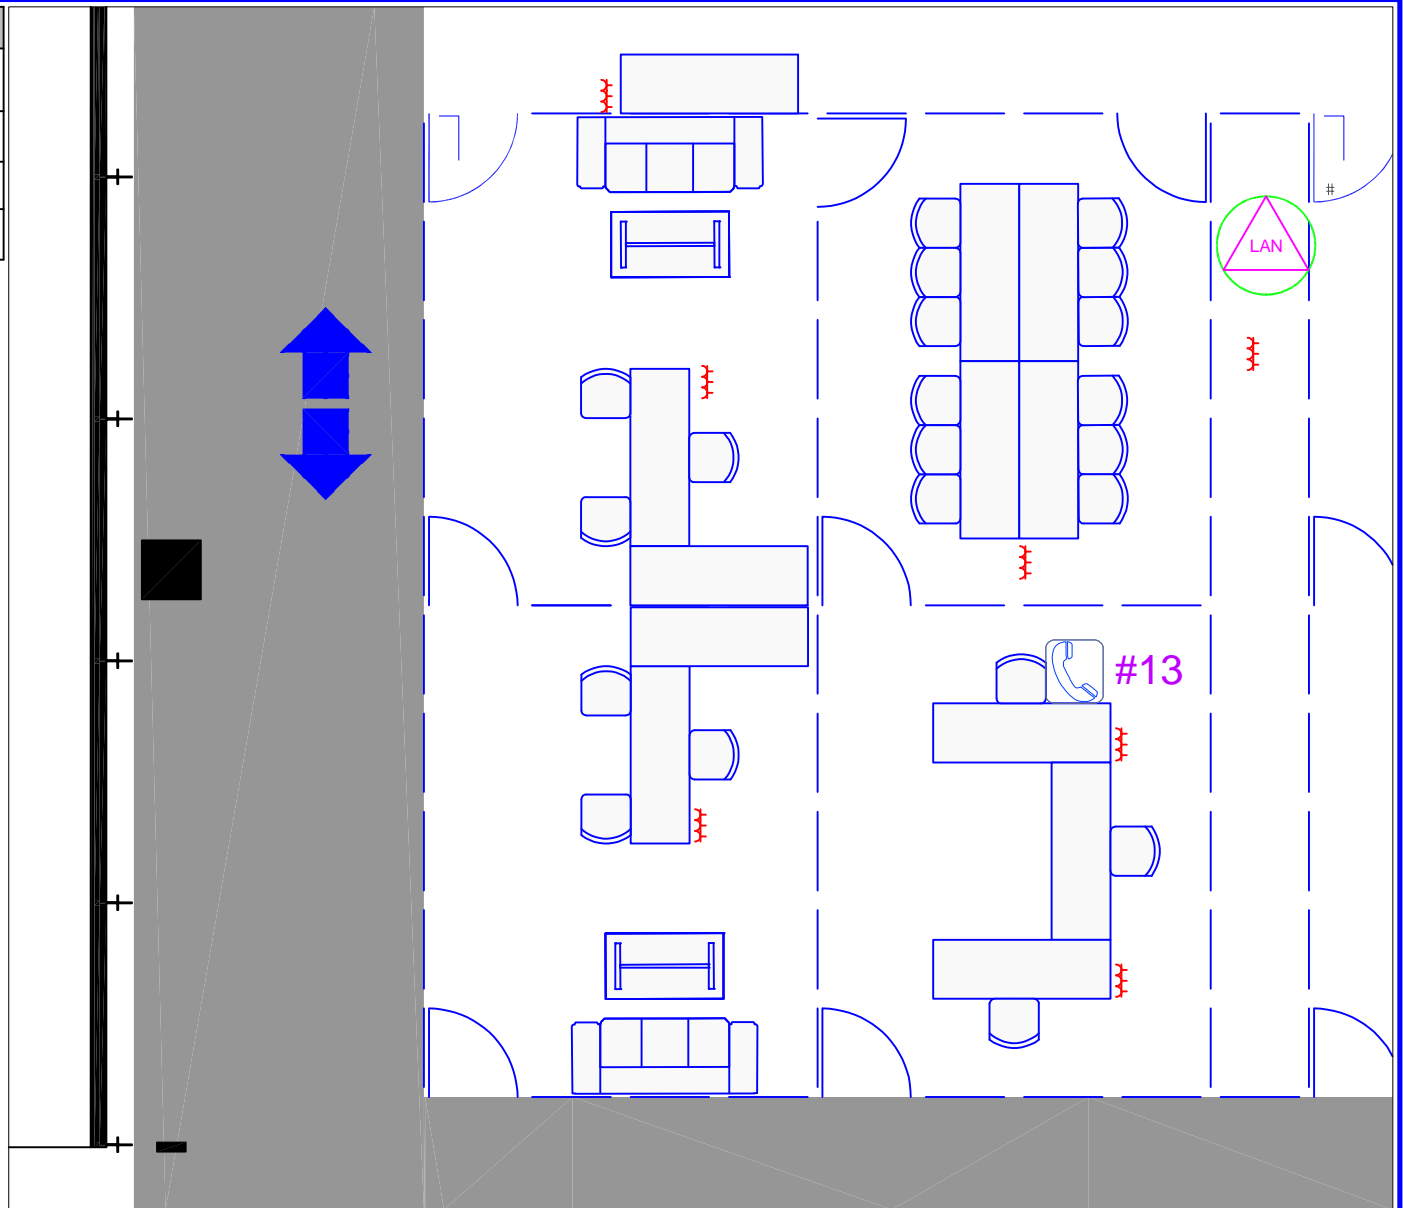



Asian Development Bank 49th Annual Meeting (FRANKFURT 2016)		ADB Annual Meeting in Frankfurt 2016	
		FORUM, Areal Hall STANDARD ROOM LAYOUT	Scale 1:100
Drawing: MF_Forum_00_Areal_Hal1_v03.dwg Draft: dominik Date: 12.04.2016 14:09:07		Period of time 01-05.05.2016	Location Frankfurter Messe Sheet 1/1

Anzahl	NAME	SUPPLIER
1	Coffee Table 1200 x 665 mm	Extern
1	Couch Three	Extern
30	Chair Thonet 590 x 510mm	Extern
12	Table 1800 x 600mm	Extern

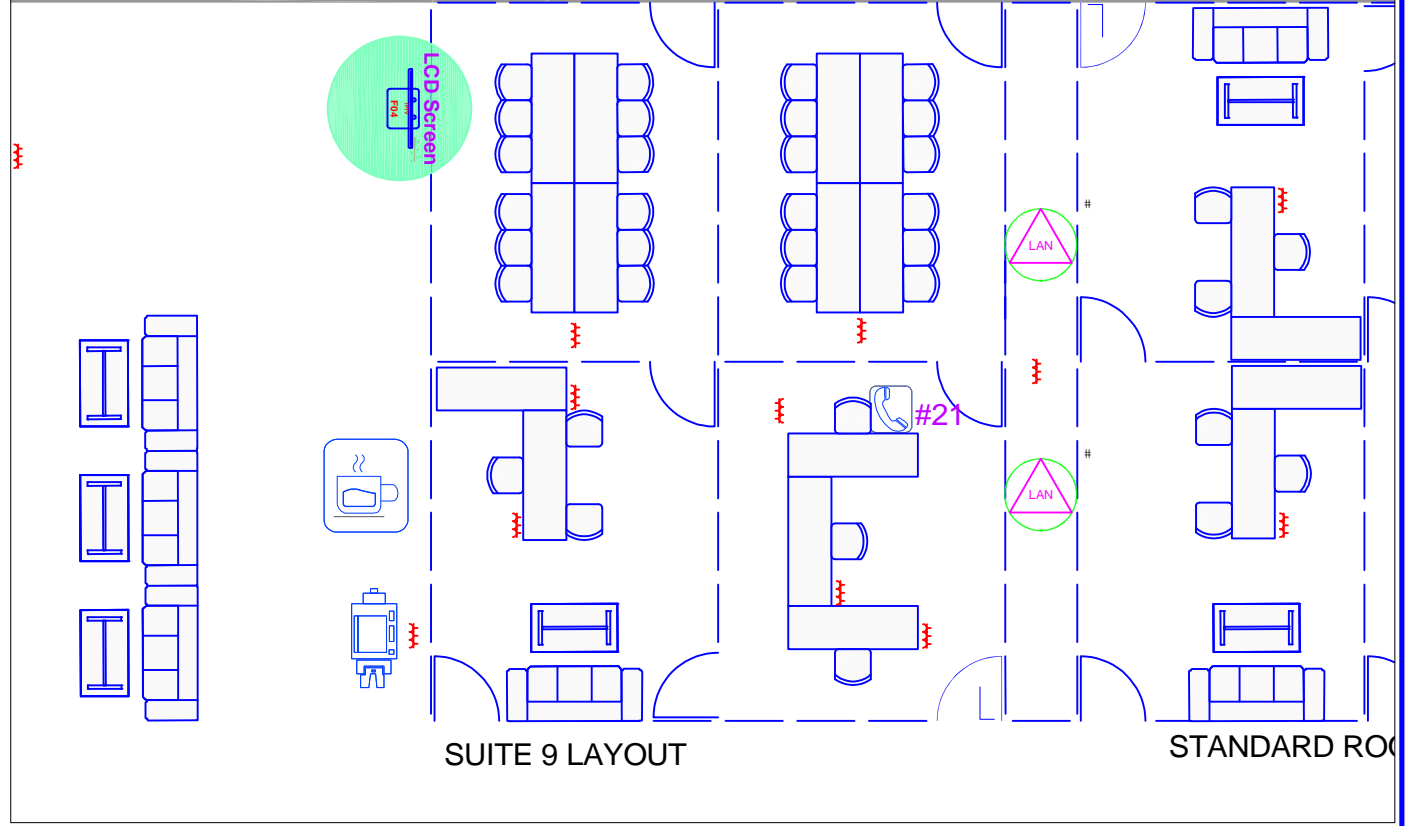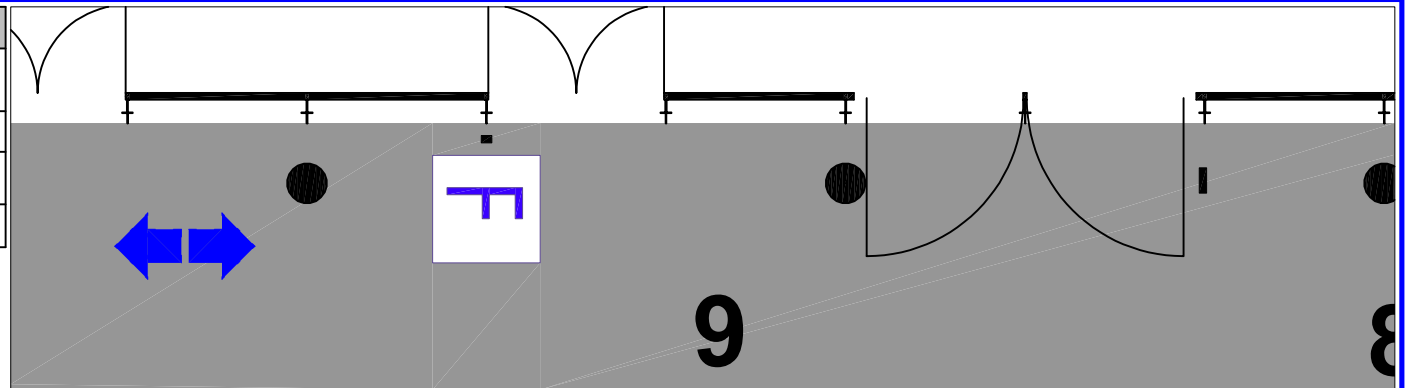



0 1 2 3 4 5m 	Asian Development Bank 49th Annual Meeting (FRANKFURT 2016)		ADB Annual Meeting in Frankfurt 2016	
	Draft: dominik Drawing: MF_Forum_00_Areal_Hal1_v03.dwg Date: 12.04.2016 14:09:08		FORUM, Areal Hall SUITE 9 LAYOUT	Scale 1:100
		Period of time 01-05.05.2016	Location Franfurter Messe	Sheet 1/1

Anzahl	NAME	SUPPLIER
2	Couch Three	Extern
11	Table 1800 x 600mm	Extern
21	Chair Thonet 590 x 510mm	Extern
2	Coffee Table	Extern

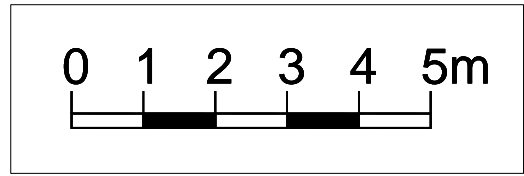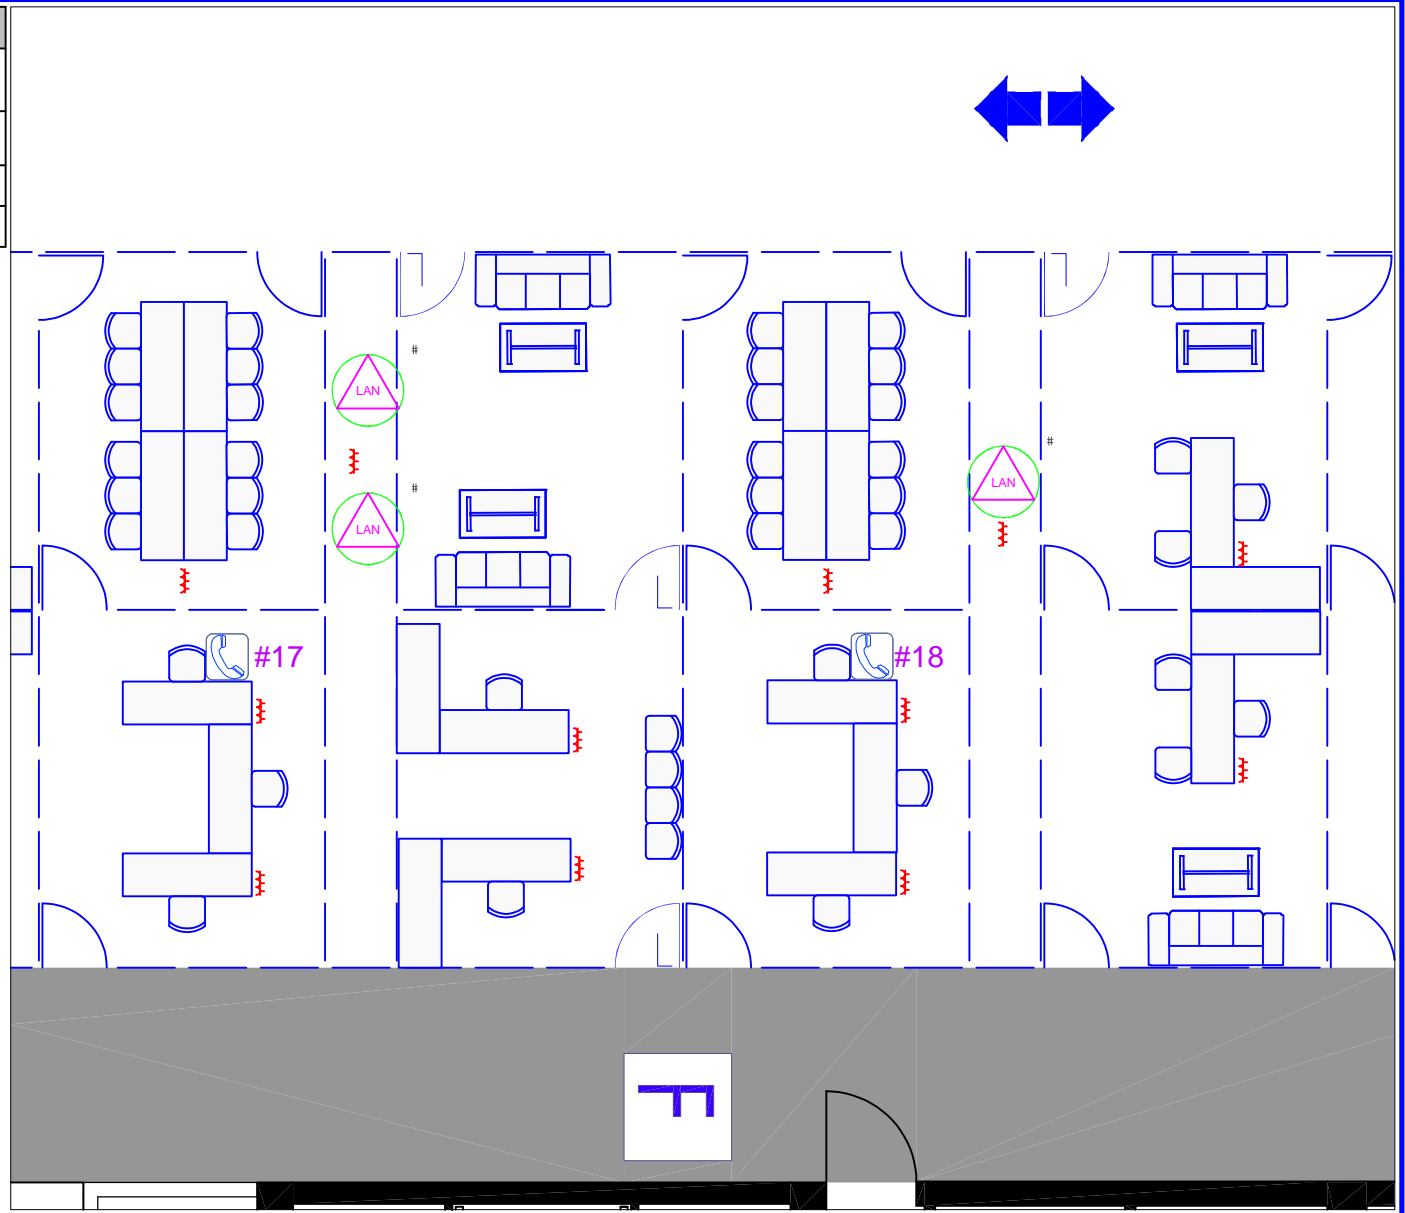


Asian Development Bank 49th Annual Meeting (FRANKFURT 2016)		ADB Annual Meeting in Frankfurt 2016	
		FORUM, Areal Hall SUITE 6 LAYOUT	Scale 1:100
Drawing: MF_Forum_00_Areal_Hall_V03.dwg Draft: dominik Date: 12.04.2016 14:09:09		Period of time 01-05.05.2016	Location Frankfurter Messe Sheet 1/1

Anzahl	NAME	SUPPLIER
3	Couch Three	Extern
16	Clubsessel 760x725mm	Extern
3	Table 1800 x 600mm	Extern
4	Table 800 x 800mm	Extern
3	Coffee Table 1200 x 665 mm	Extern

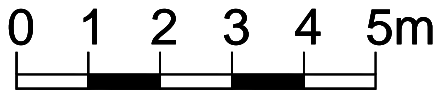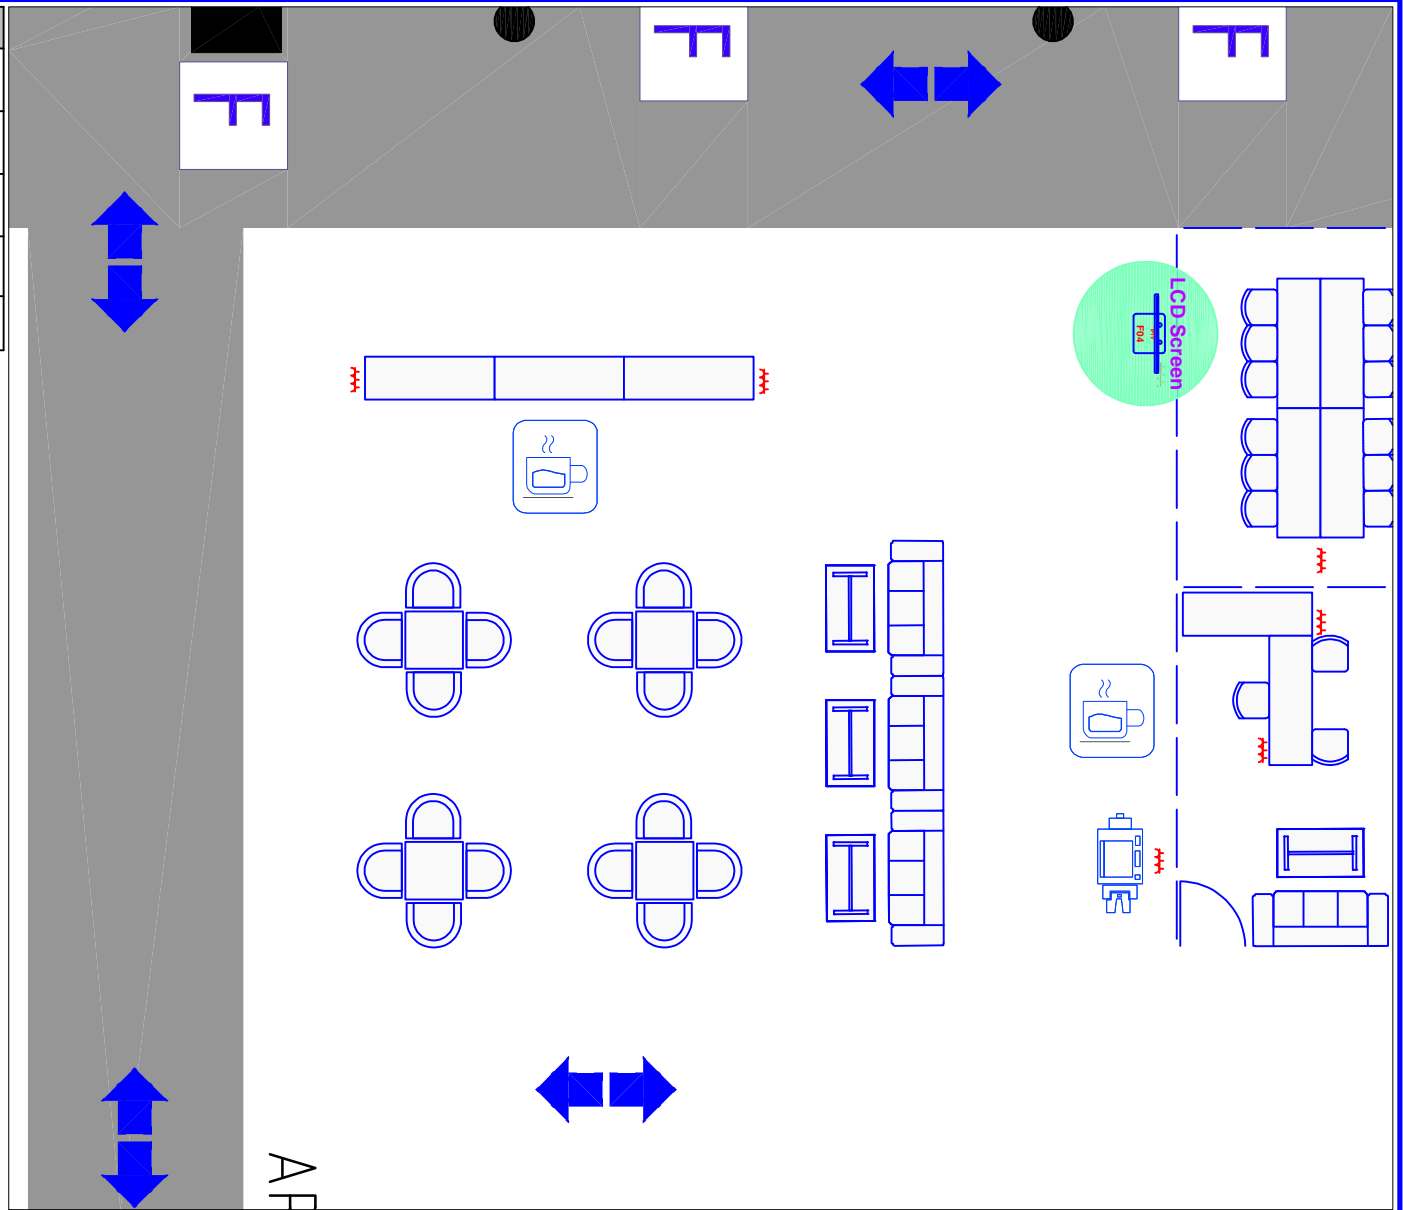

Asian Development Bank 49th Annual Meeting (FRANKFURT 2016)		ADB Annual Meeting in Frankfurt 2016	
		FORUM, Areal Hall SUITE 6 LAYOUT	Scale 1:100
Drawing: MF_Forum_00_Areal_Hall_V03.dwg Draft: dominik Date: 12.04.2016 14:09:10		Period of time 01-05.05.2016	Location Frankfurter Messe Sheet 1/1

Anzahl	NAME	SUPPLIER
18	Table with Panel 1200 x 800mm	Catering
70	Clubsessel 760x725mm	Extern
8	Bistro Table 900	Extern
12	Table 800 x 800mm	Extern
120	Stool	Extern
30	dinner bridge	Extern
6	Table 1800 x 600mm – grey	Messe Frankfurt
10	Thonet_590x510	Messe Frankfurt

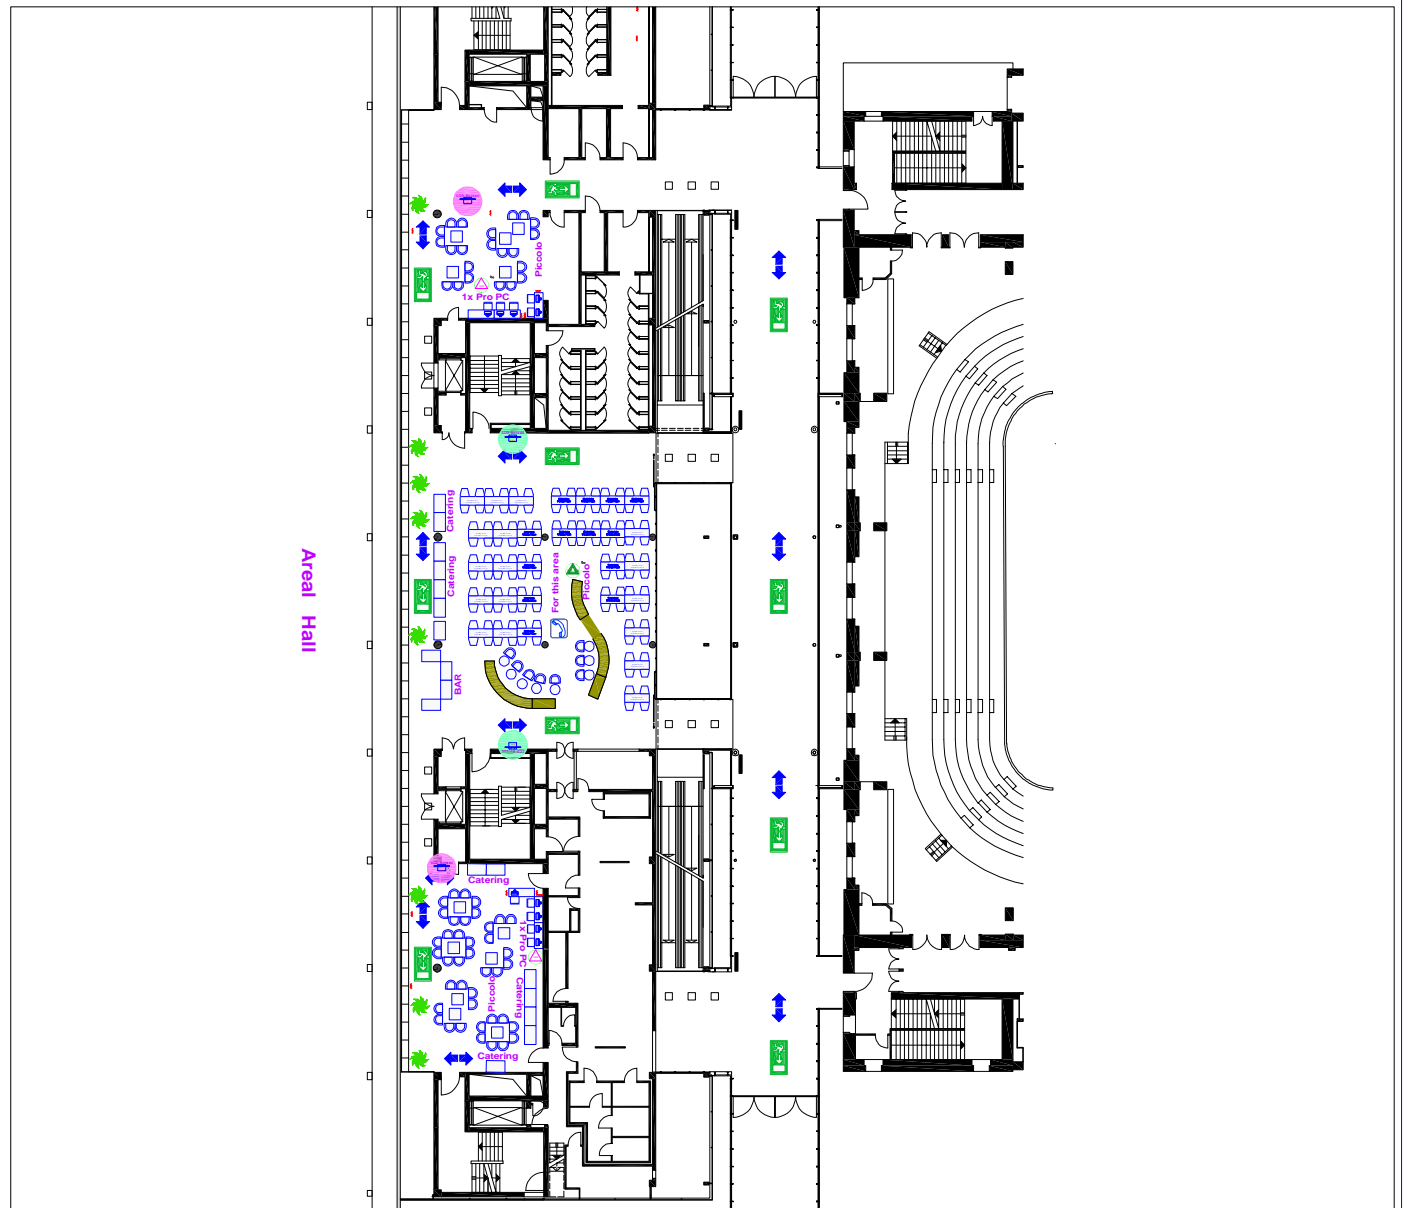

0 2 4 6 8 10m



Tel.: +49 30 5770212-0
 Fax: +49 30 5770212-99
 eMail: info@t-e-m.de

Draft: dominik
 Drawing: MF_Forum_VM_Patio_Piccolo_v01.dwg
 Date: 21.04.2016 20:51:28

ADB Annual Meeting in Frankfurt 2016

Forum Patio / Piccolo
 GOV Lounge



Scale
 1:500

Period of time
 01.-05.05.2016

Location
 Messe Frankfurt

Sheet
 1/1

Anzahl	NAME	SUPPLIER
2	FOH	Extern
24	Table 1800 x 600mm – grey	Messe Frankfurt
41	Chair Thonet_590x510	Messe Frankfurt
4	Table with Panel 1300 x 800mm	Messe Frankfurt
2	Thonet_590x510	Messe Frankfurt

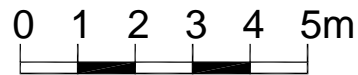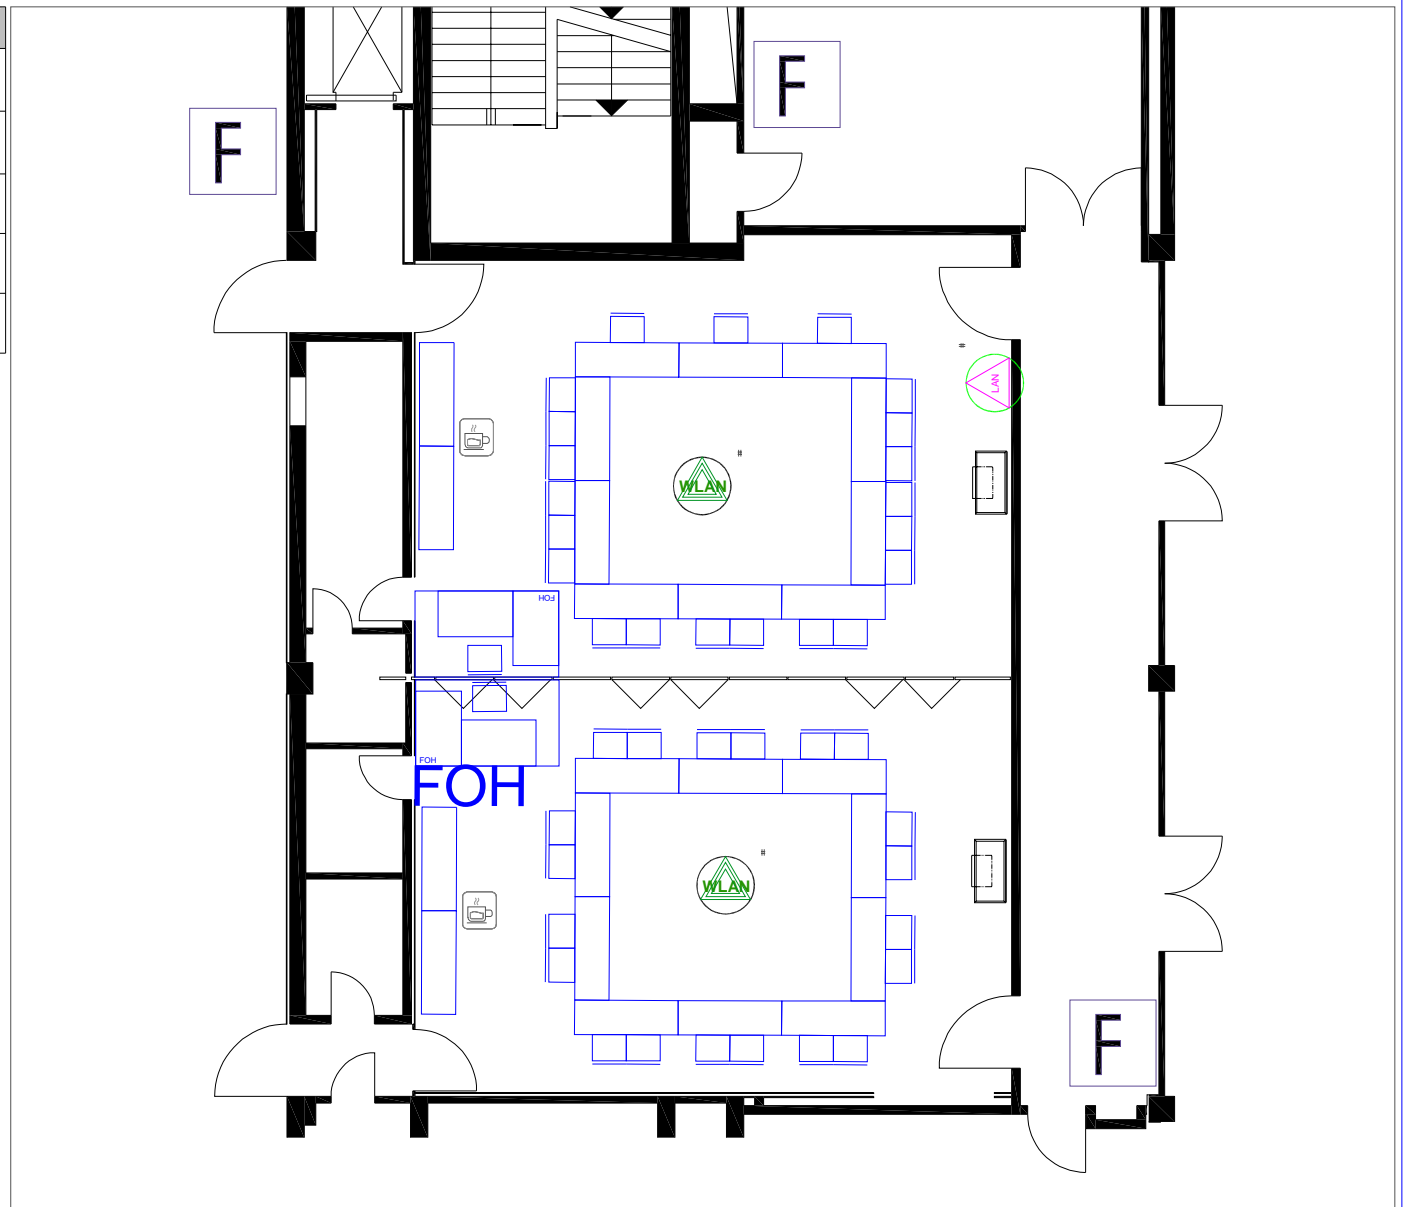

Tel.: +49 30 5770212-0
 Fax: +49 30 5770212-99
 eMail: info@t-e-m.de

ADB Annual Meeting in Frankfurt 2016

ADF Room Set Up 1
 Forum, Analog 1

Scale
 1:125


Draft: dominik
 Drawing: MF_Forum_Analog_V01.dwg
 Date: 21.04.2016 14:18:15


Period of time
 01.05.16 09:00:12:00

Location
 Messe Frankfurt



Sheet
 1/1


Anzahl	NAME	SUPPLIER
2	Table 1800 x 600mm	Messe Frankfurt
6	Chair Thonet 590 x 510mm	Messe Frankfurt

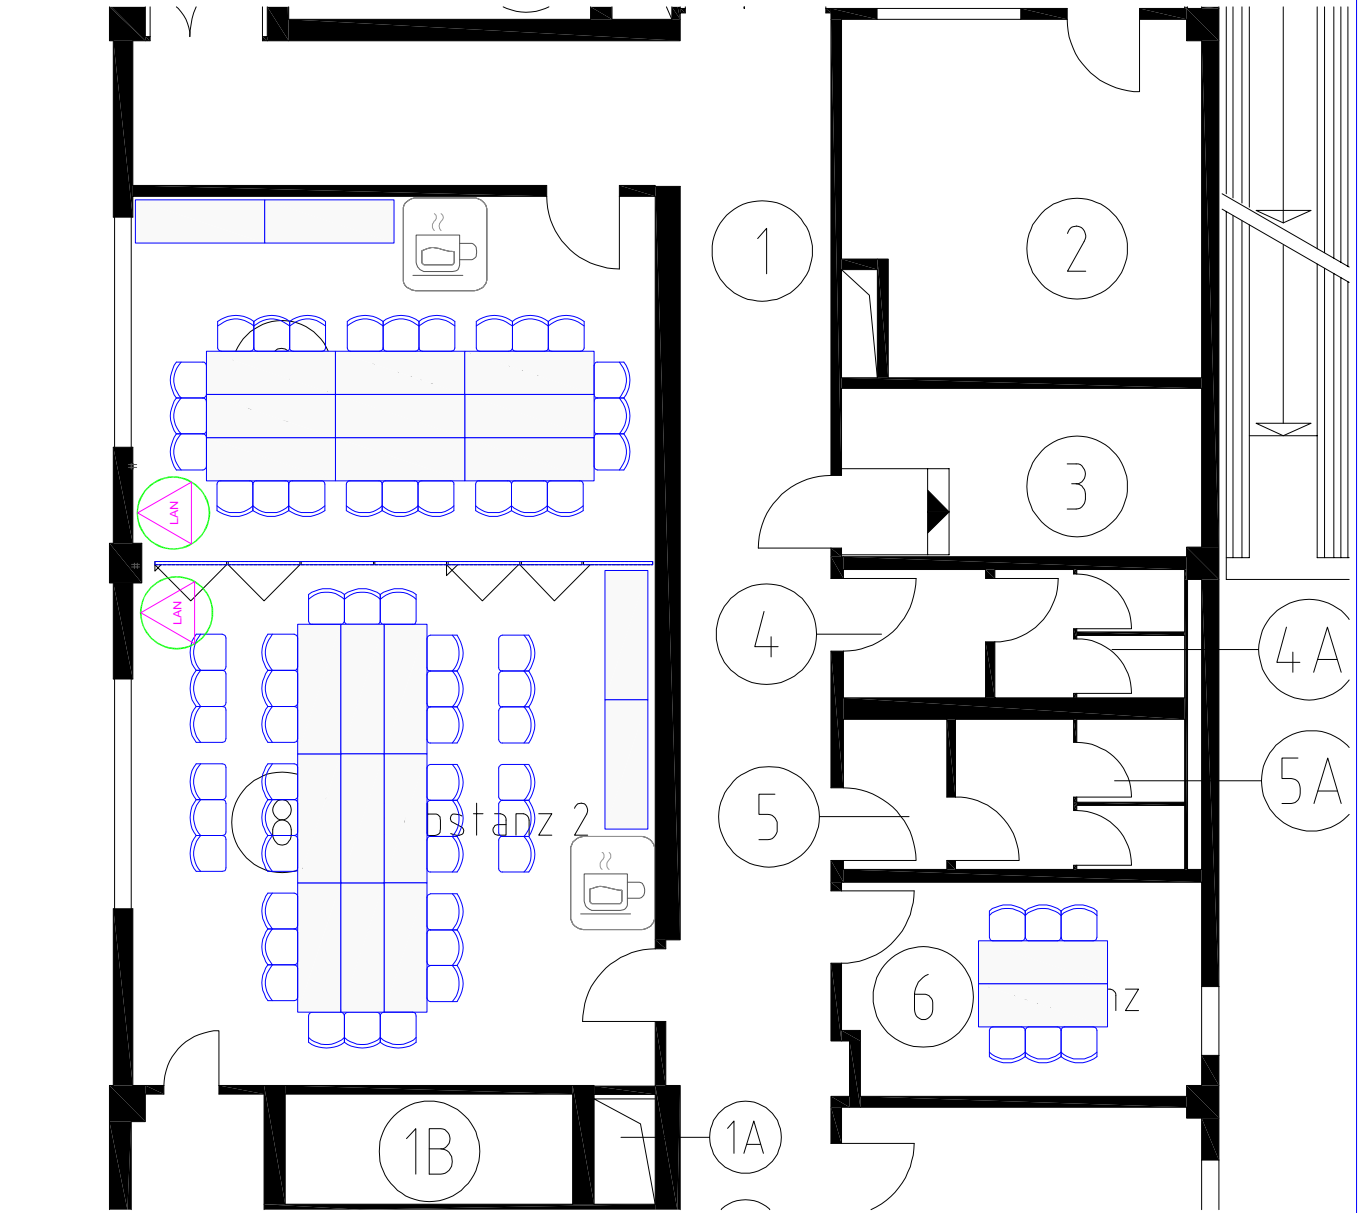

 www.T-E-M.de	Tel.: +49 30 5770212-0 Fax: +49 30 5770212-99 eMail: info@t-e-m.de	ADB Annual Meeting in Frankfurt 2016	
	Draft: marcus Drawing: MF_Forum_Substanz_v01.dwg Date: 22.04.2016 14:16:08	Period of time 01-05.05.2016	Location Frankfurter Messe


Anzahl	NAME	SUPPLIER
60	Chair Thonet 590 x 510mm	Messe Frankfurt
22	Table 1800 x 600mm	Messe Frankfurt

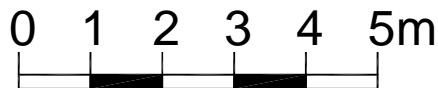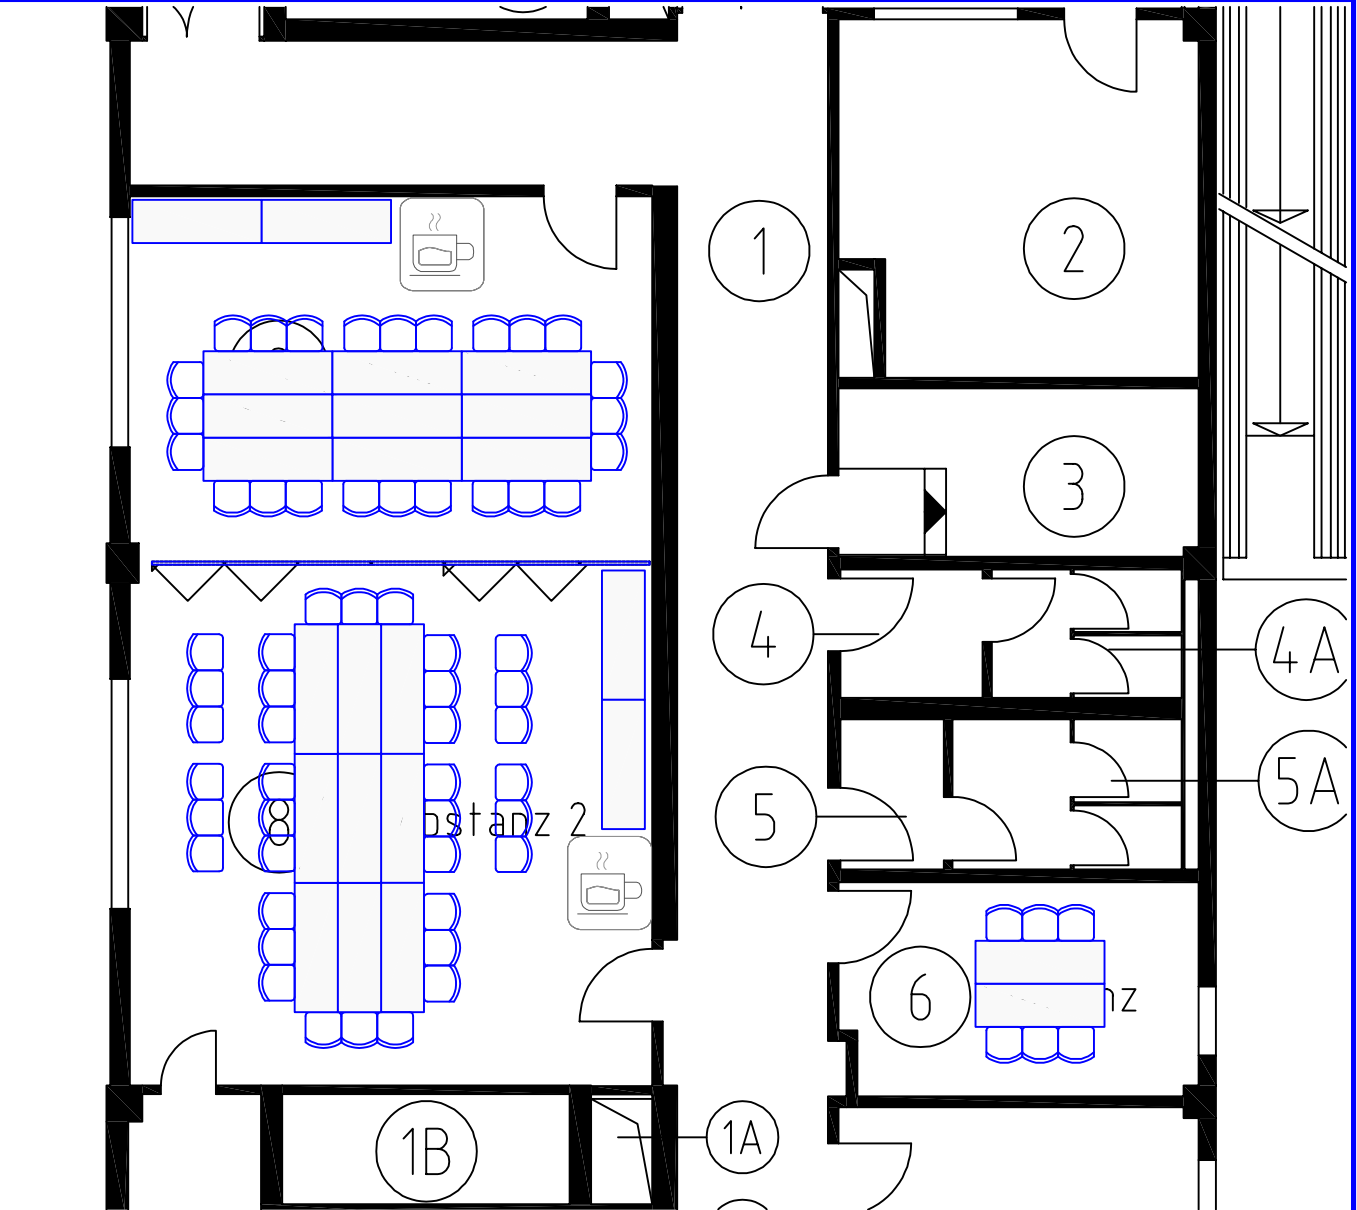

 www.T-E-M.de	Tel.: +49 30 5770212-0 Fax: +49 30 5770212-99 eMail: info@t-e-m.de	ADB Annual Meeting in Frankfurt 2016	
	Draft: dominik Drawing: MF_Forum_Substanz_v01.dwg Date: 04.04.2016 16:07:23	Period of time 02.05.2016	Location Frankfurter Messe

7.1 Hall 03

7.1.1 Level 01 → Level C1

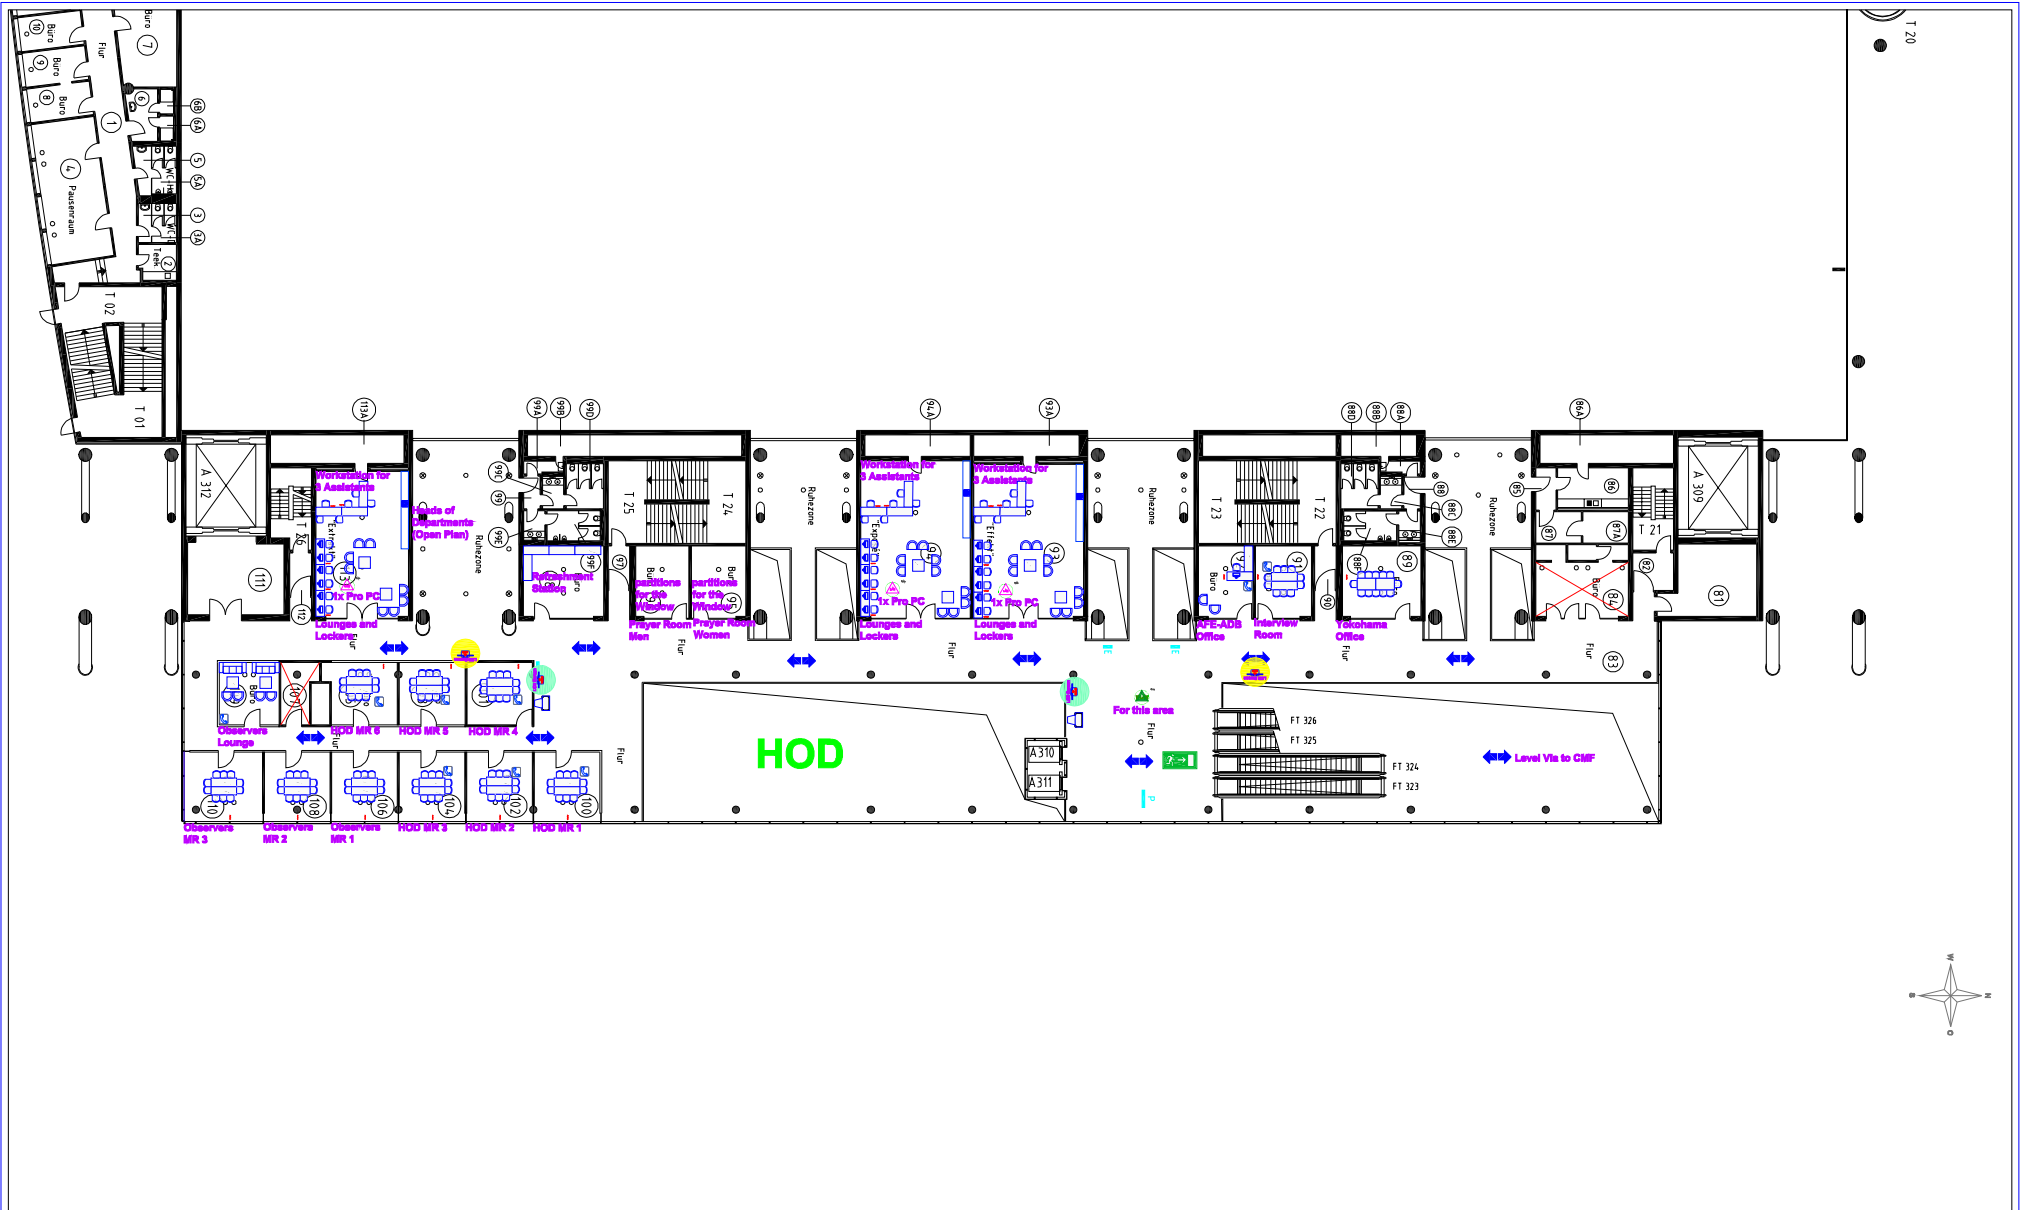

0 2 4 6 8 10m



Tel.: +49 30 5770212-0
 Fax: +49 30 5770212-99
 eMail: info@t-e-m.de

ADB Annual Meeting in Frankfurt 2016

HOD Office
 Hall 03 L01 Level C1



Scale
 1:500
 Sheet
 1/1

Draft: marcus
 Drawing: MF_H03_Level_01_v04.dwg
 Date: 21.04.2016 19:15:25

Period of time
 01-05.05.2016

Location
 Frankfurter Messe

Anzahl	NAME	SUPPLIER
20	Clubsessel 760x725mm	Extern
4	Table 800 x 800mm	Extern
12	Table 1800x 600mm	Messe Frankfurt
24	Chair Thonet_590x510	Messe Frankfurt

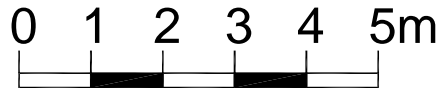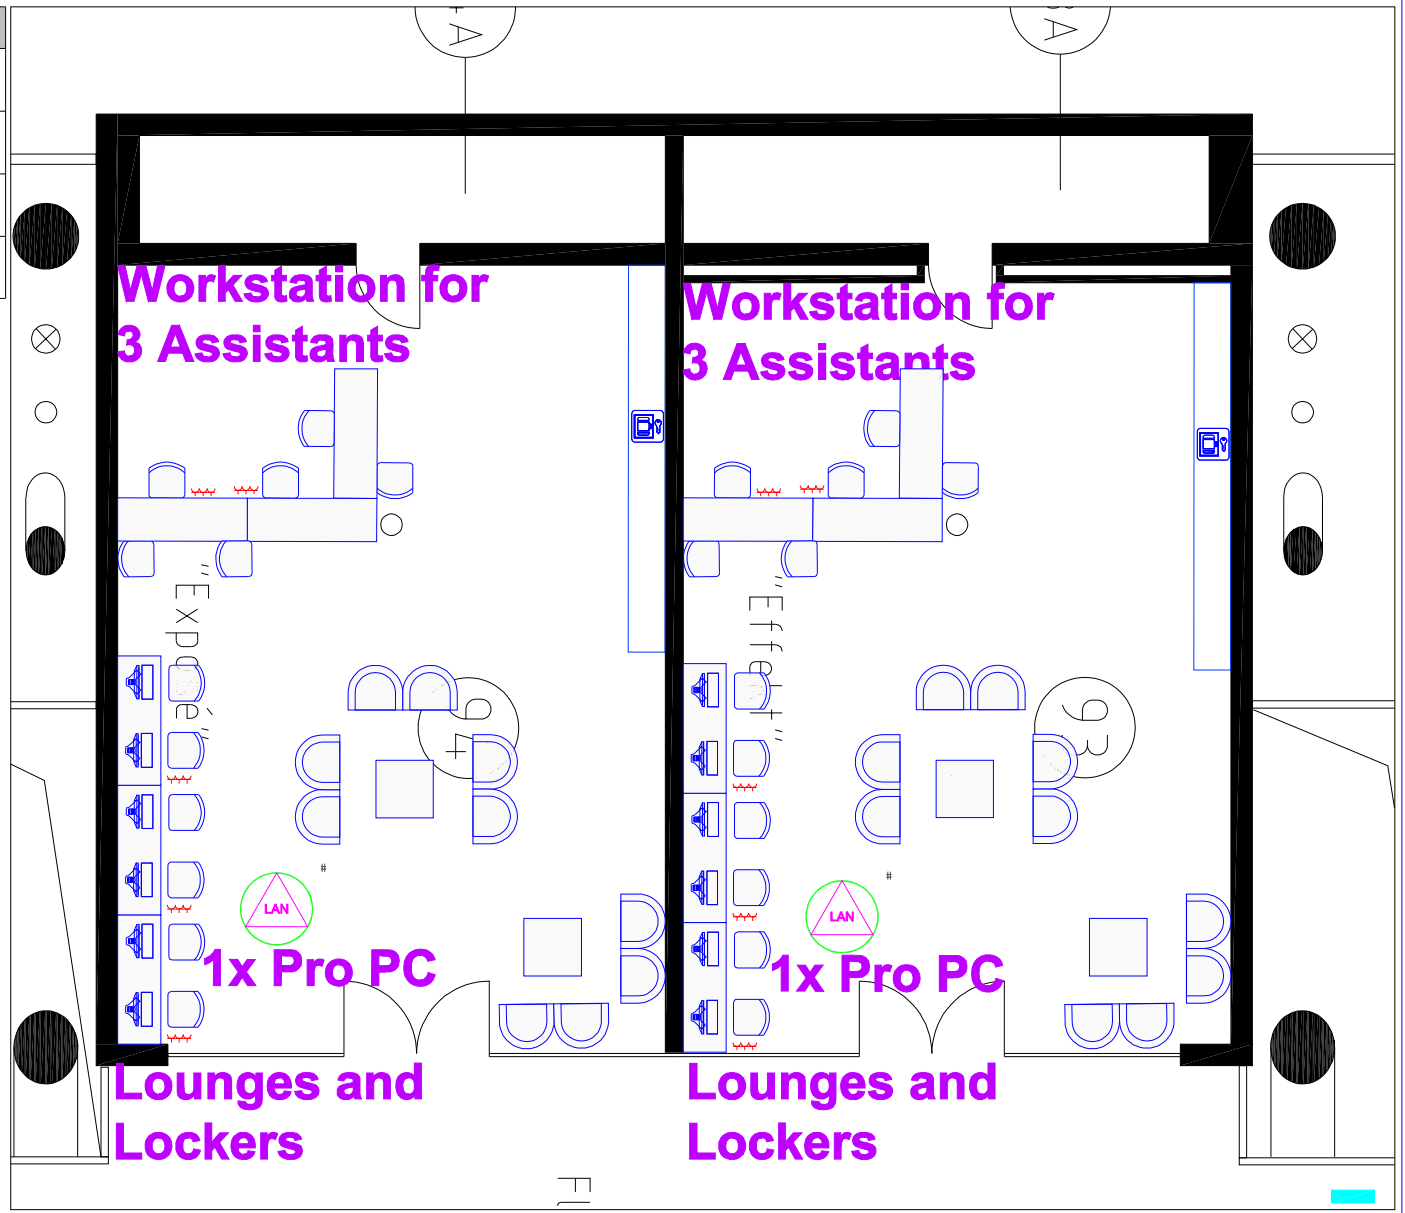

Tel.: +49 30 5770212-0
 Fax: +49 30 5770212-99
 eMail: info@t-e-m.de

ADB Annual Meeting in Frankfurt 2016

HOD Office
 Hall 03 L01 Level C1, Expo. Effekt

Scale
 1:100



Draft: marcus
 Drawing: MF_H03_Level_01_v04.dwg
 Date: 21.04.2016 19:15:26


Period of time
 01-05.05.2016

Location
 Frankfurter Messe


Sheet
 1/1

Anzahl	NAME	SUPPLIER
8	Clubsessel 760x725mm	Extern
2	Table 800 x 800mm	Extern
6	Table 1800x 600mm	Messe Frankfurt
12	Chair Thonet_590x510	Messe Frankfurt

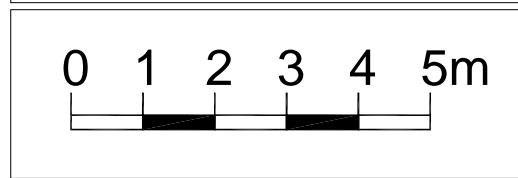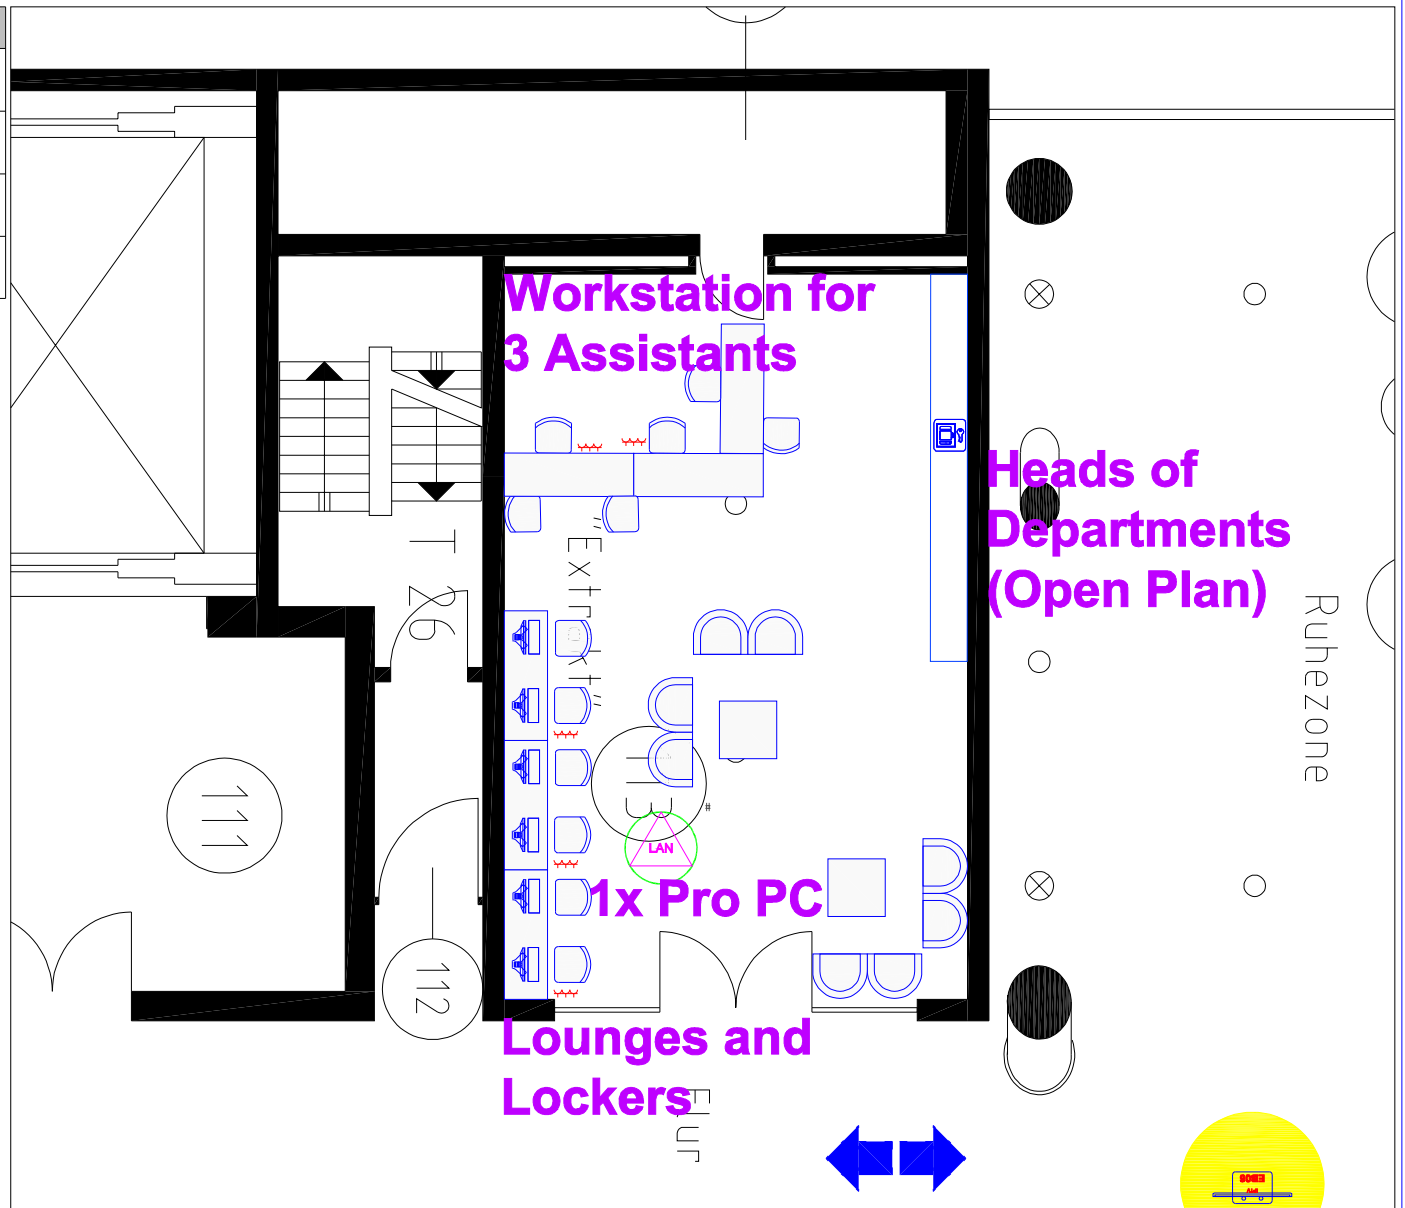


 www.T-E-M.de	Tel.: +49 30 5770212-0 Fax: +49 30 5770212-99 eMail: info@t-e-m.de	ADB Annual Meeting in Frankfurt 2016	
	Draft: marcus Drawing: MF_H03_Level_01_v04.dwg Date: 21.04.2016 19:15:27	Period of time 01-05.05.2016	Location Frankfurter Messe

Anzahl	NAME	SUPPLIER
2	Couch Three	Extern
4	Clubsessel 760x725mm	Extern
2	Table 800 x 800mm	Extern

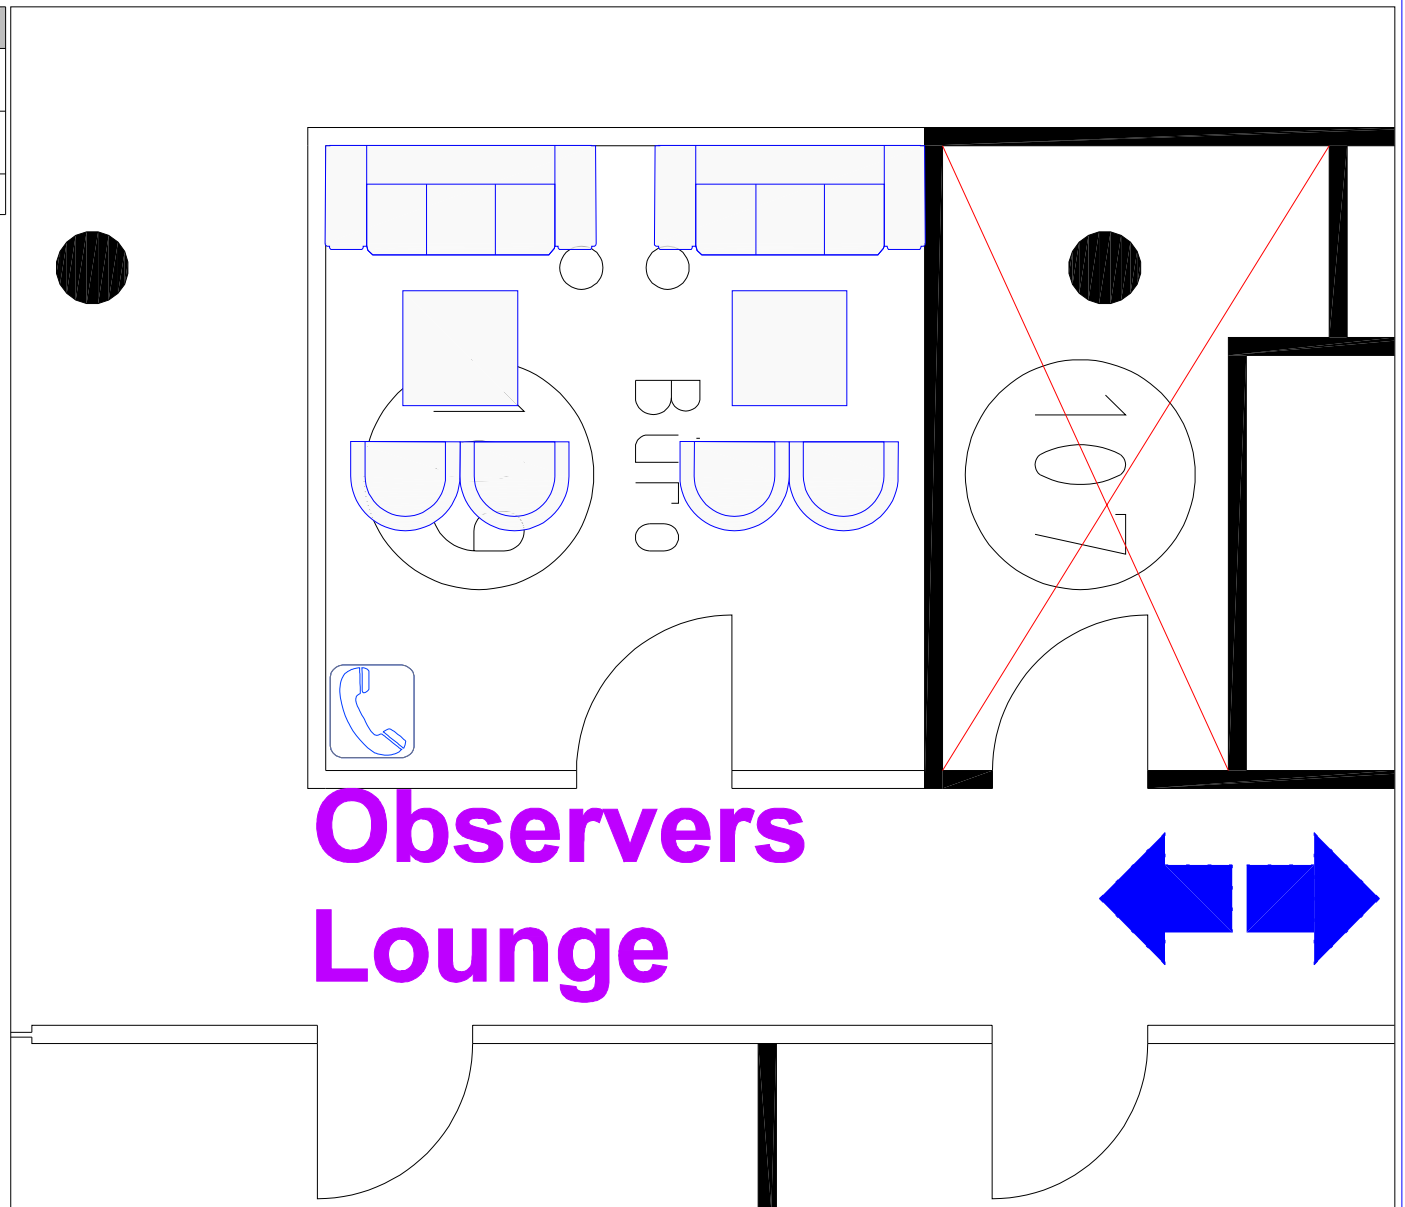

Observers Lounge

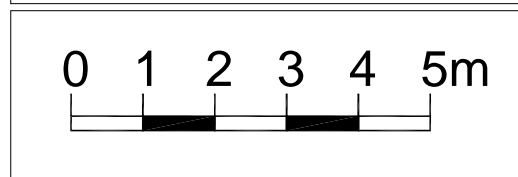

Tel.: +49 30 5770212-0
 Fax: +49 30 5770212-99
 eMail: info@t-e-m.de

Draft: marcus
 Drawing: MF_H03_Level_01_v04.dwg
 Date: 21.04.2016 19:15:28

ADB Annual Meeting in Frankfurt 2016

HOD Office
 Hall 03 L01 Level C1, Observer Lounge

Scale
 1:100



Period of time
 01-05.05.2016


Location
 Frankfurter Messe

Sheet
 1/1



Anzahl	NAME	SUPPLIER
2	Table 1800 x 600mm – grey	Messe Frankfurt
10	Chair Thonet_590x510	Messe Frankfurt


Room Set Up for:
 #91,#100,#101,#102,#103,#104,
 #105,#106,#108,#110

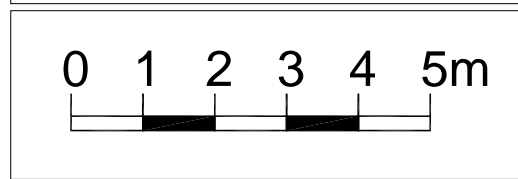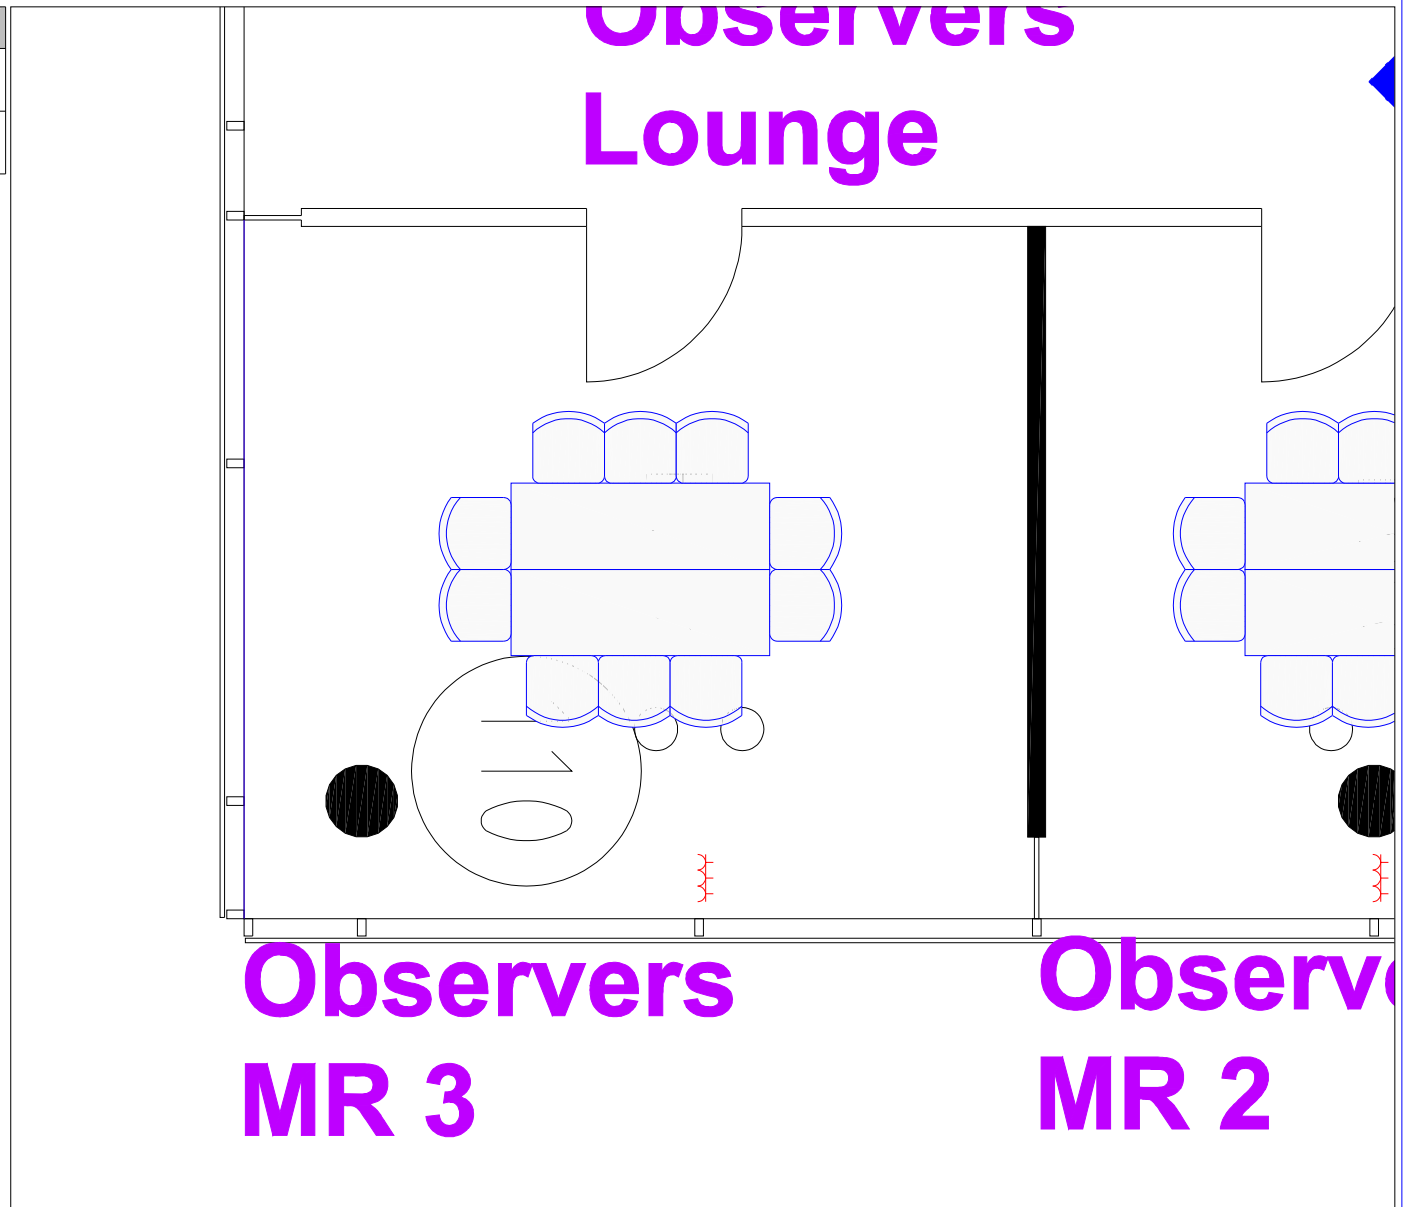



 www.T-E-M.de	Tel.: +49 30 5770212-0 Fax: +49 30 5770212-99 eMail: info@t-e-m.de	ADB Annual Meeting in Frankfurt 2016	
	Draft: marcus Drawing: MF_H03_Level_01_v04.dwg Date: 21.04.2016 19:15:29	Period of time 01-05.05.2016	Location Frankfurter Messe

Anzahl	NAME	SUPPLIER
2	Clubsessel 760x725mm	Extern
1	Chair Thonet_590x510	Messe Frankfurt
2	Table 1800 x 600mm – grey	Messe Frankfurt

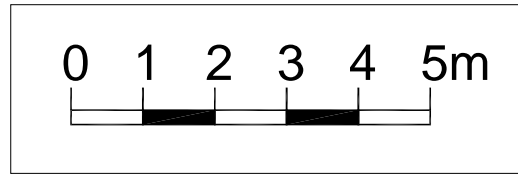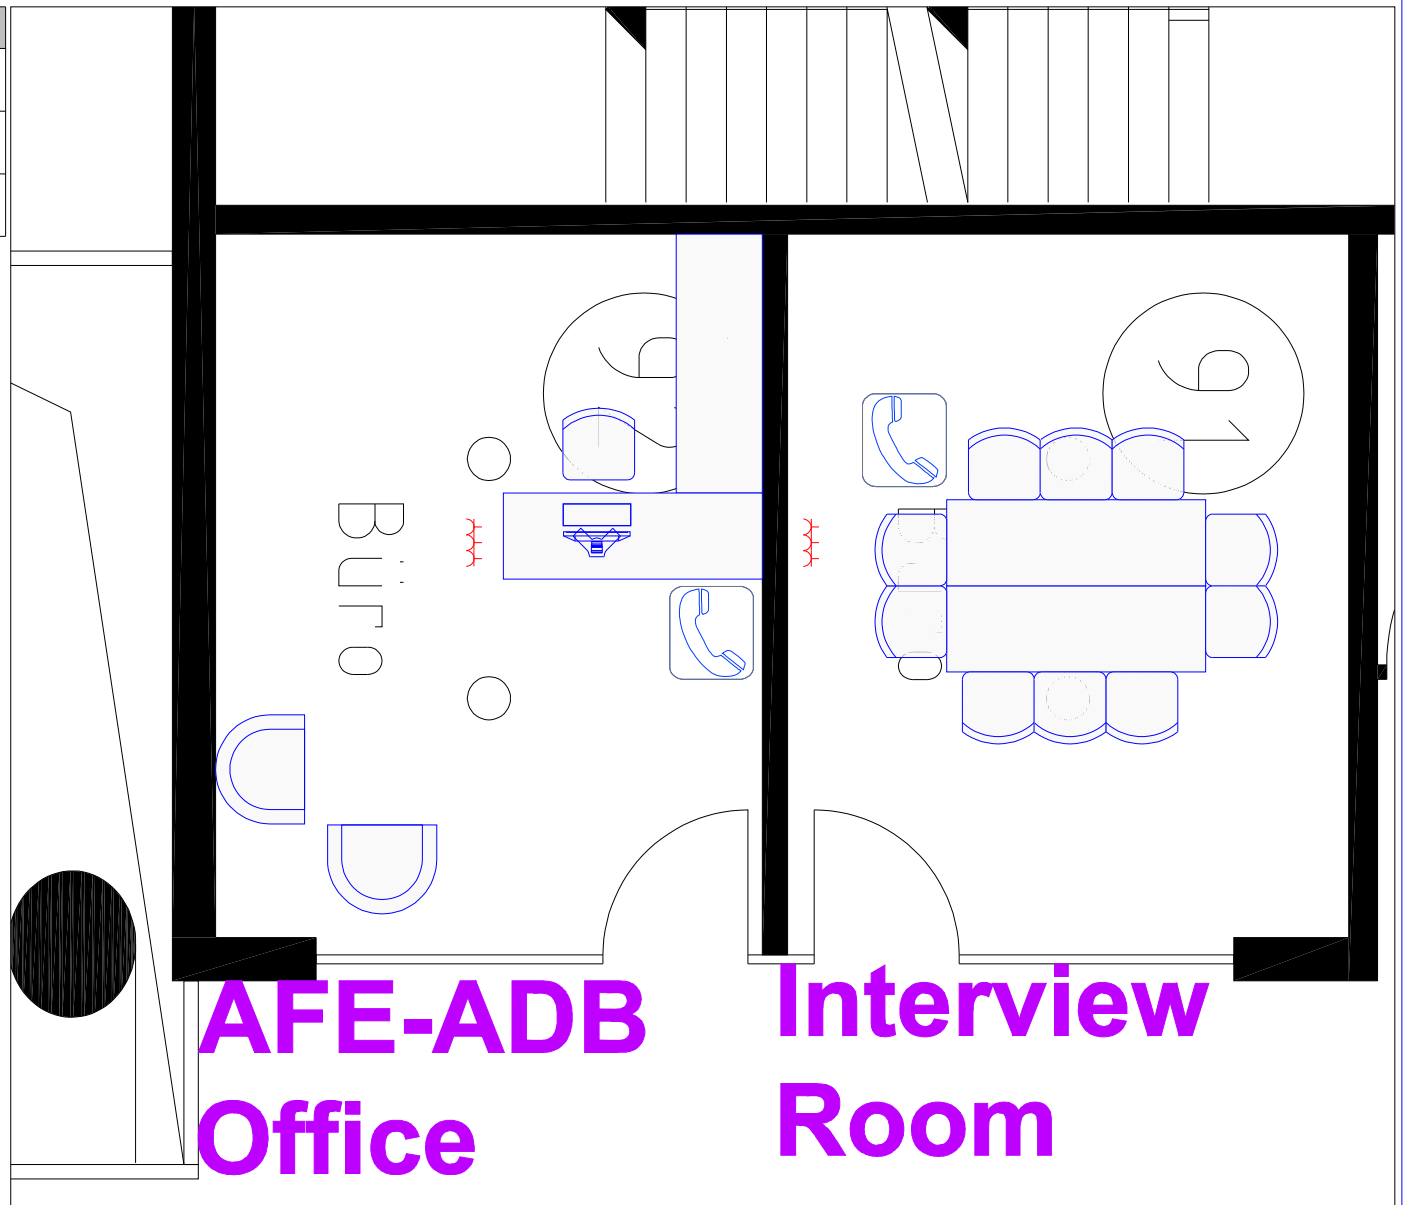

 www.T-E-M.de	Tel.: +49 30 5770212-0 Fax: +49 30 5770212-99 eMail: info@t-e-m.de	ADB Annual Meeting in Frankfurt 2016	
	Draft: marcus Drawing: MF_H03_Level_01_v04.dwg Date: 21.04.2016 19:15:30	Period of time 01-05.05.2016	Location Frankfurter Messe

Anzahl	NAME	SUPPLIER
2	Table 1300 x 800mm – grey	Messe Frankfurt
12	Chair Thonet_590x510	Messe Frankfurt

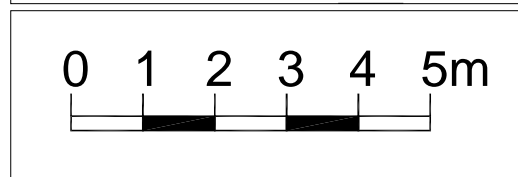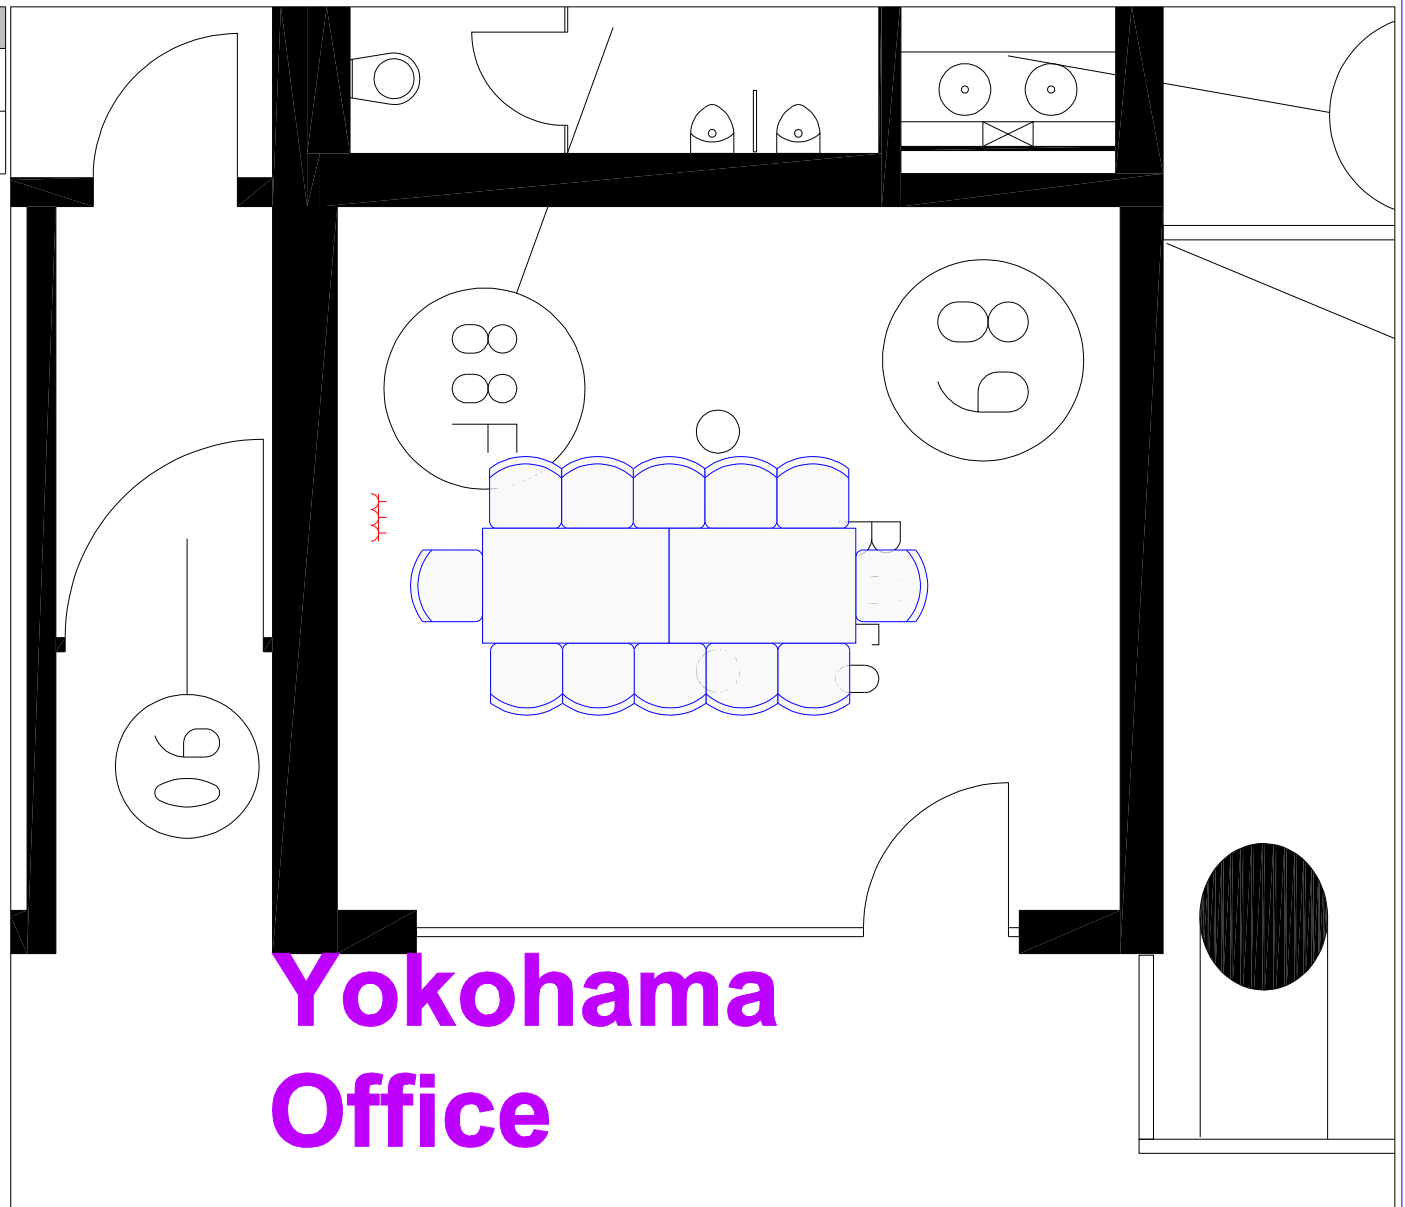

Tel.: +49 30 5770212-0
 Fax: +49 30 5770212-99
 eMail: info@t-e-m.de

ADB Annual Meeting in Frankfurt 2016

HOD Office
 Hall 03 L01 Level C1, Office

Scale
 1:100

Draft: marcus
 Drawing: MF_H03_Level_01_v04.dwg
 Date: 21.04.2016 19:15:31

Period of time
 01-05.05.2016

Location
 Frankfurter Messe

Sheet
 1/1

7 DAY 02, 2 May

7.1 CMF

7.1.1 Harmonie Hall

7.1.2 Level C2

7.1.3 Conclusion

7.1.4 Spektrum

7.1.5 Level C3

7.1.6 Illusion

7.1.7 Fantasie


7.1.8 Level C0

7.1.9 Entrance Area

7.1.10 Level C1

Venue


- 1: CSO & ADB SEN MGMT (A1-A2)
- 2: Seminar Speakers Room (A3)
- 3: ADB SEMINAR (B1-B2)
- 4: PRESS OPENING PRSS (C1-C2)
- 5: HOST COUNTRY DAY (D1-E3)

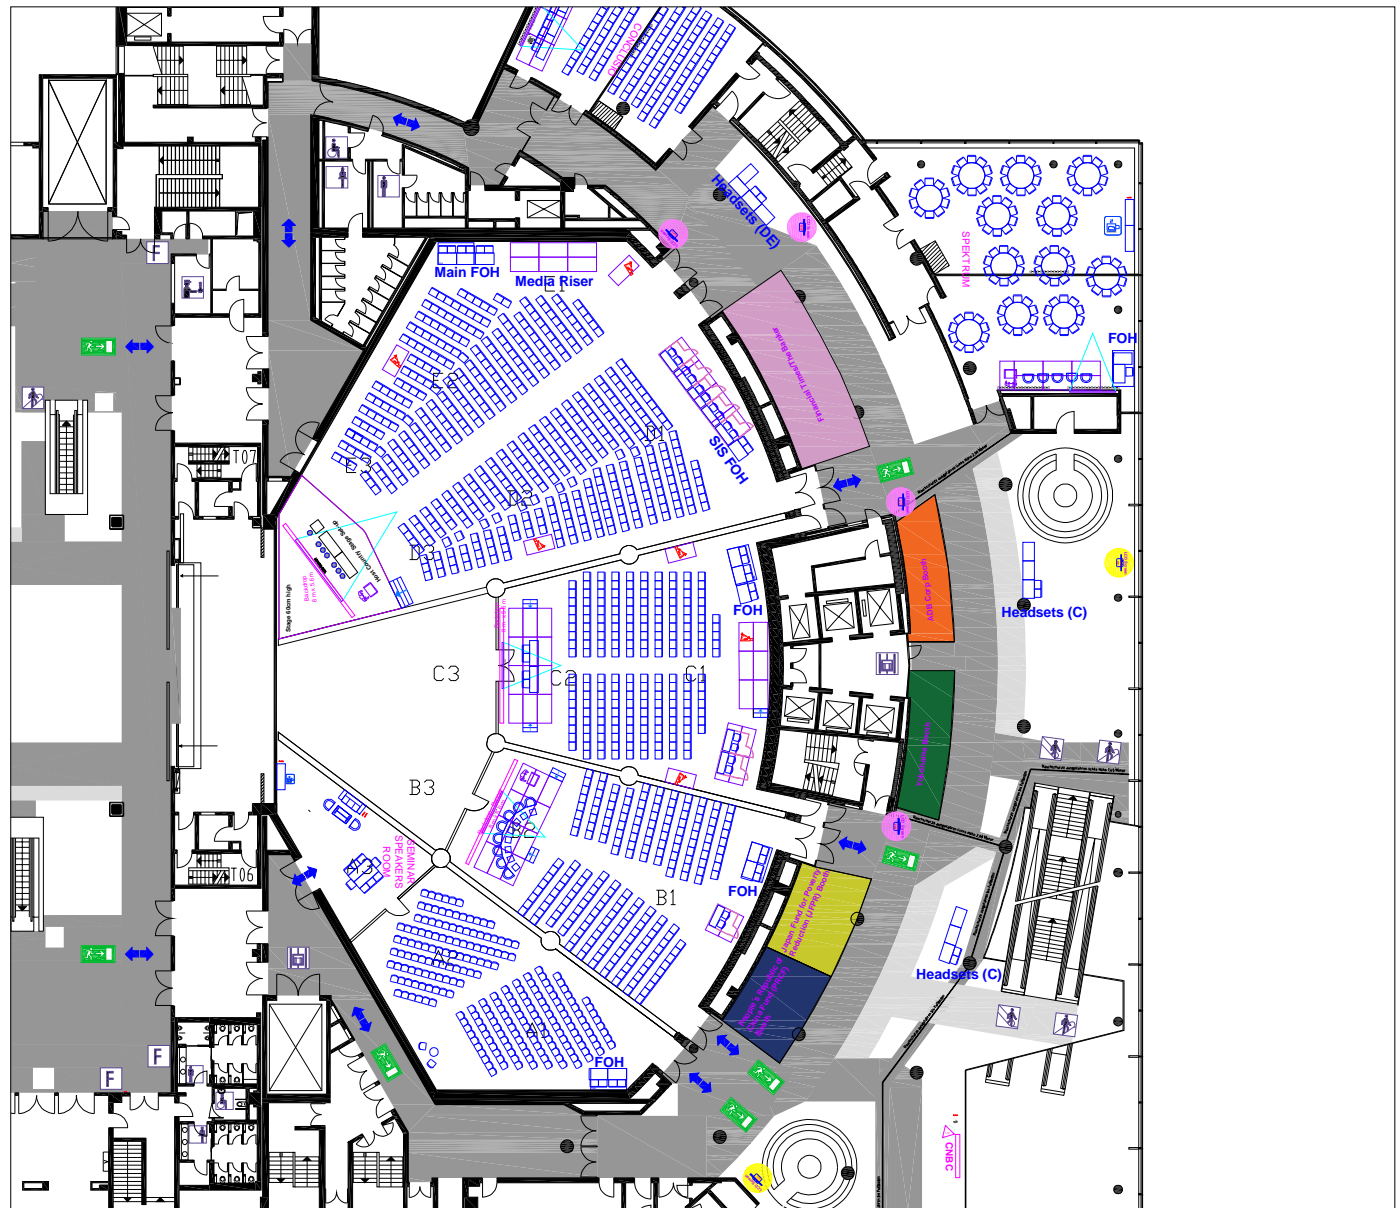

	Asian Development Bank 49th Annual Meeting (FRANKFURT 2016)		ADB Annual Meeting in Frankfurt 2016	
	2 May Rooms / Set up one (am) Harmonie		Scale 1:500	Sheet 200/1
Draft: marcus Drawing: MF_CMF_C2_Harmonie_Hal1_110915_15.dwg Date: 07.06.2016 13:02:22		Period of time 02.05.-02.05.2016	Location MF CMF Harmonie	



Venue

- 1: FIN PARTNERS FORUM (A1-A2)
- 2: ADB SEMINAR #2 (B1-B2)
- 3: Seminar Speakers Room (A3)
- 4: AFE-ADB AGM #1 (C2)
- 5: ADB SEMINAR #1 (D1-E3)

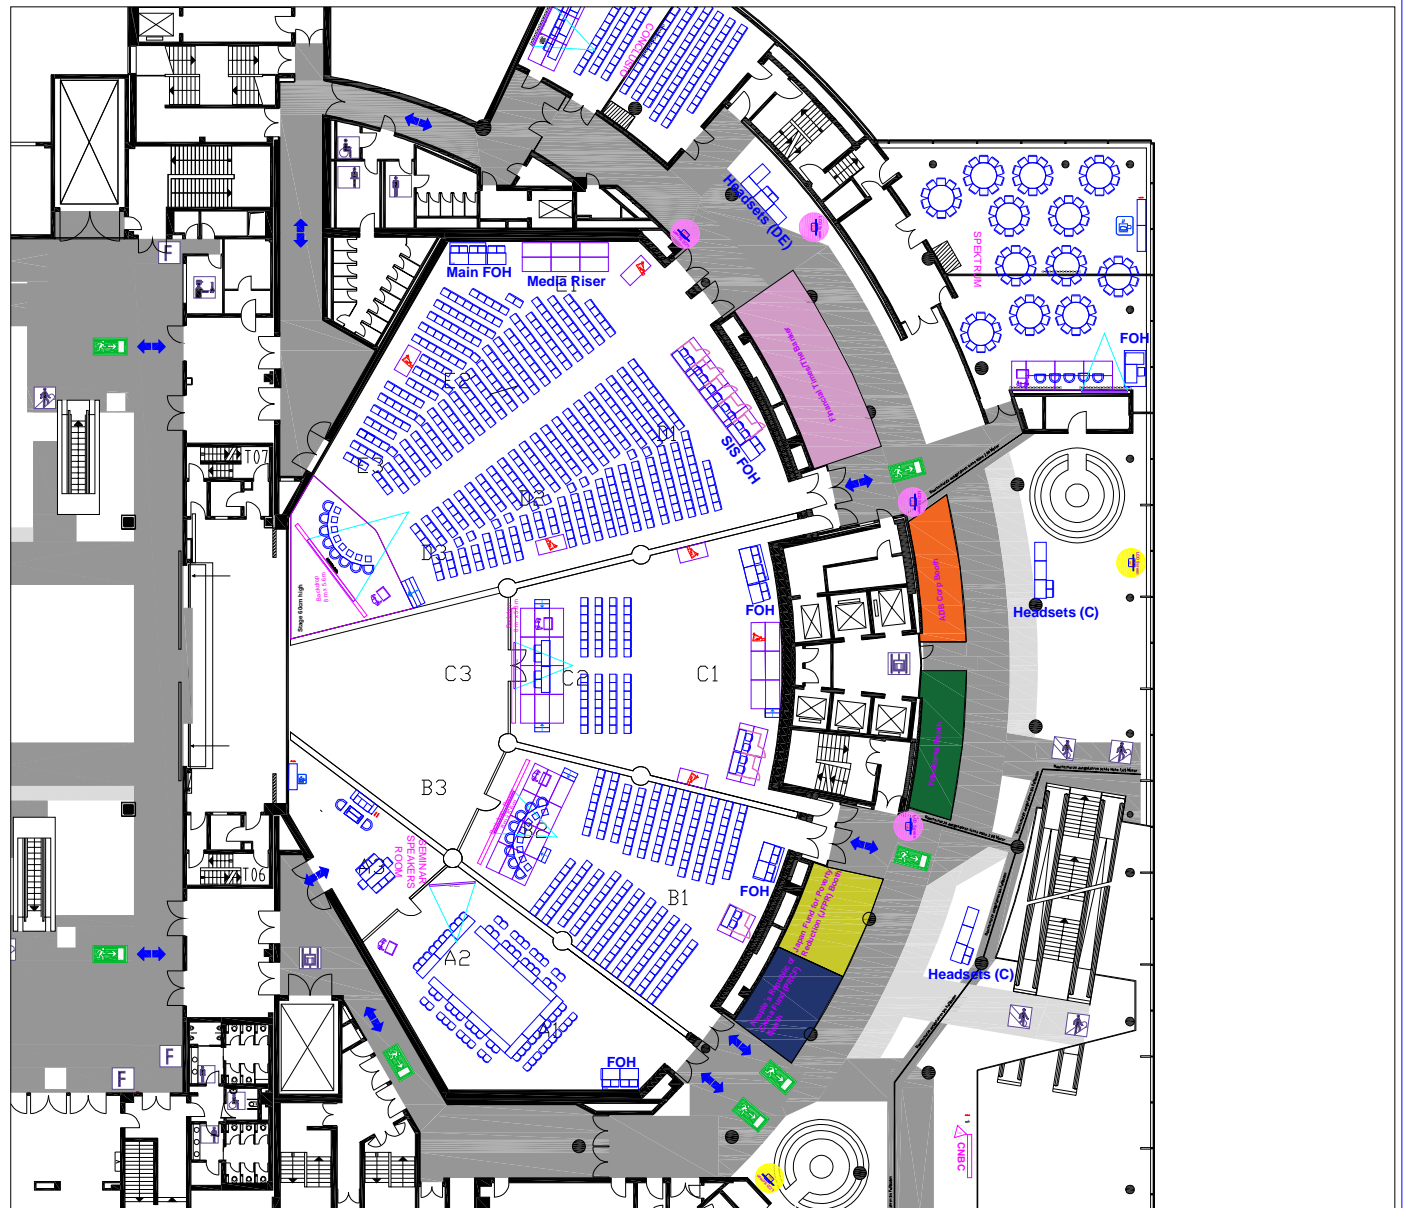



	Asian Development Bank 49th Annual Meeting (FRANKFURT 2016)		ADB Annual Meeting in Frankfurt 2016	
	2 May Rooms / Set up two (pm) Harmonie		Scale 1:500	Sheet 200/2
Draft: marcus Drawing: MF_CMF_C2_Harmonie_Hal1_110915_15.dwg Date: 07.06.2016 13:02:24		Period of time 02.05.-02.05.2016	Location MF CMF Harmonie	

Anzahl	NAME	SUPPLIER
12	Stage Riser 2000x1000mm	Extern
1	FOH	Extern
1	Projection Screen 3200x1800mm	Extern
7	Clubsessel 760x725mm	Extern
6	Cube Table 400x400	Extern
1	Lectern 800x600mm	Messe Frankfurt
2	Table 1300 x 800mm with Panel	Messe Frankfurt
204	Chair Thonet_590x510	Messe Frankfurt

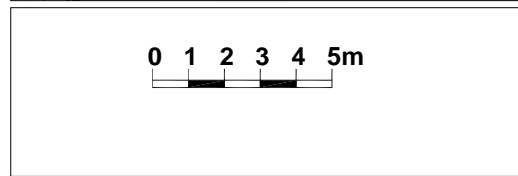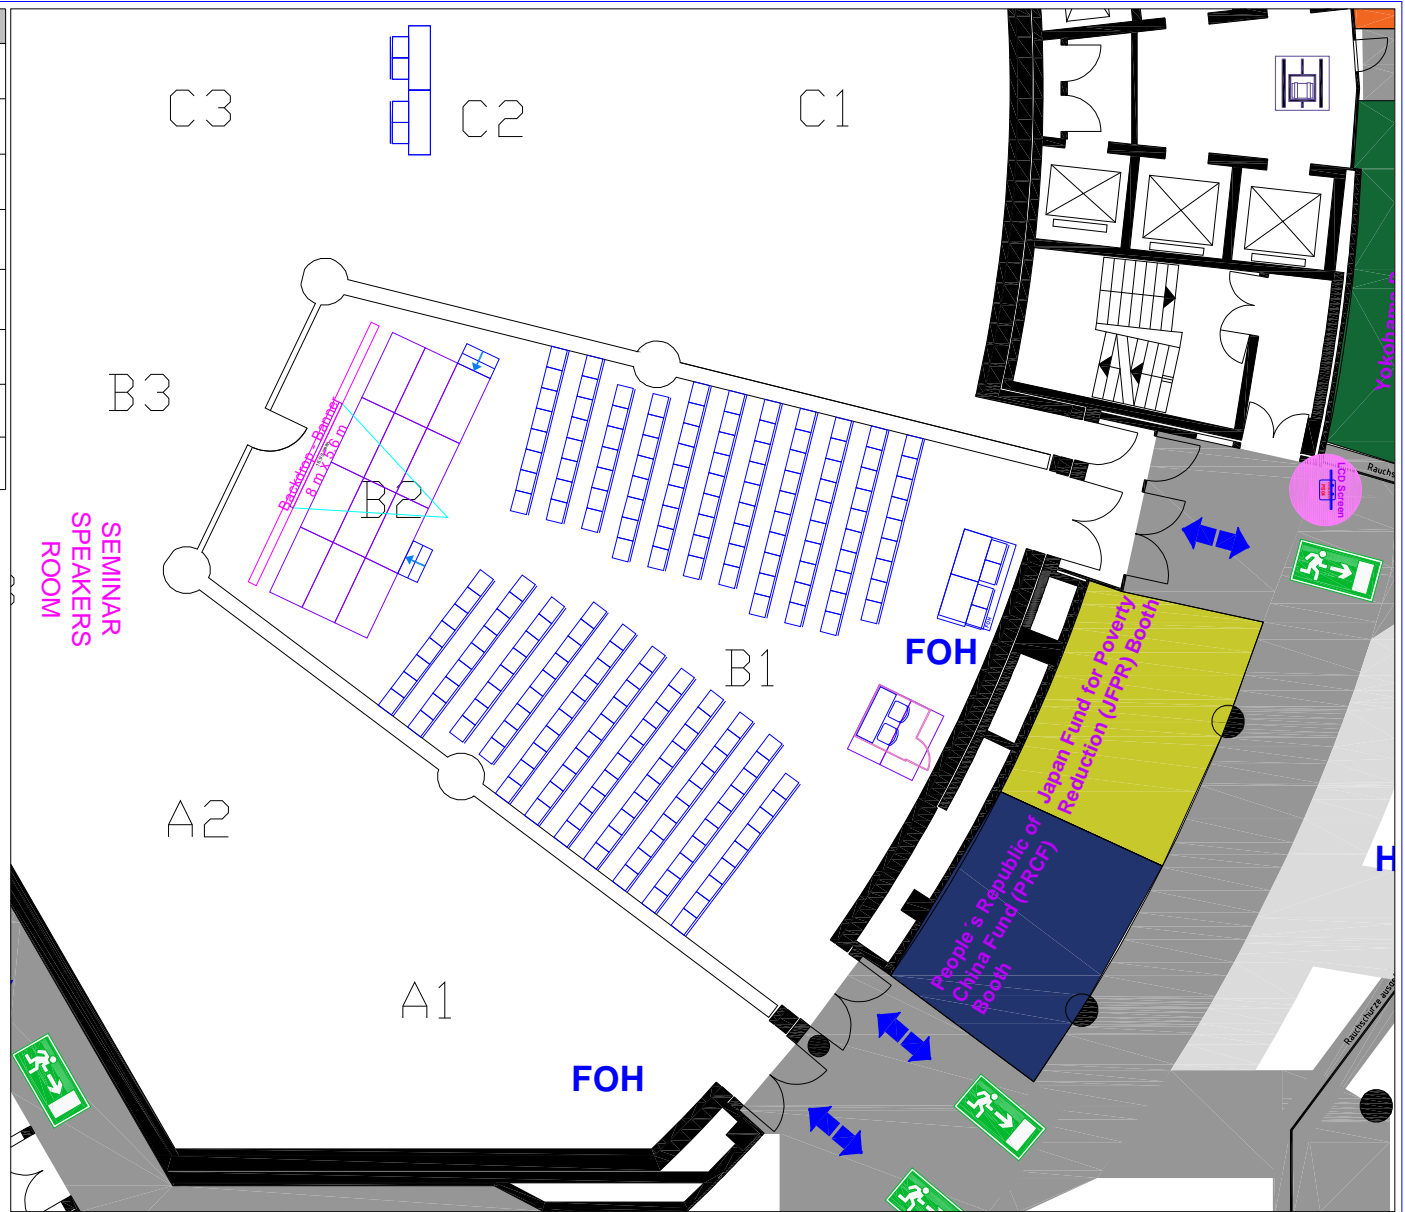



Asian Development Bank 49th Annual Meeting (FRANKFURT 2016)		ADB Annual Meeting in Frankfurt 2016	
		ADB SEMINAR # 1+3 200 pax	Scale 1:200
Draft: marcus Drawing: MF_CMF_C2_Harmonie_Hall1_110915_15.dwg Date: 07.06.2016 13:02:25		Period of time 02.05.16/14:00-17:00	Location MF CMF Harmonie B1-B2 Sheet 204/1

Anzahl	NAME	SUPPLIER
1	Projection Screen 3200x1800mm	Extern
1	FOH	Extern
2	Interpreter Booth 2000x2000mm	Extern
20	Stage Riser 2000x1000mm	Extern
3	Table 1300 x 800mm with Panel	Messe Frankfurt
4	Stage Riser 2000x1000mm	Messe Frankfurt
2	Table 1800 x 600mm	Messe Frankfurt
1	Lectern 800x600mm	Messe Frankfurt
66	Chair Thonet_590x510	Messe Frankfurt

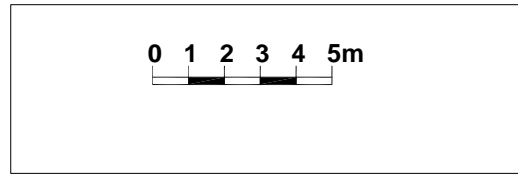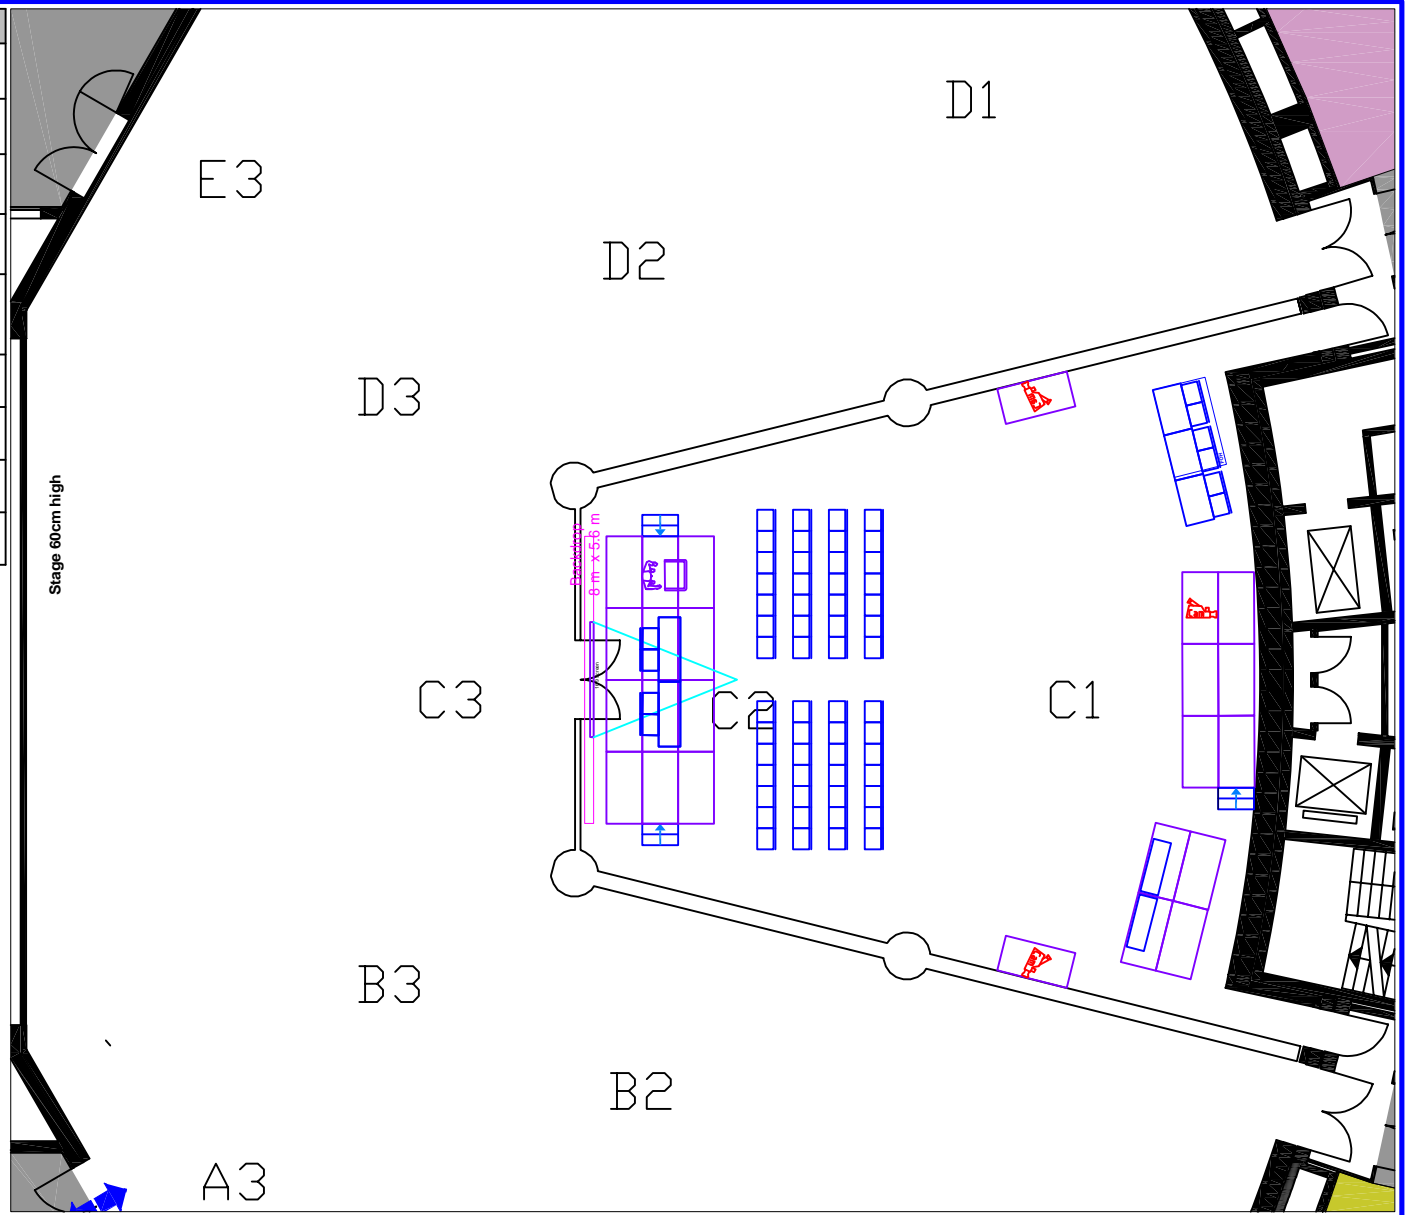



Asian Development Bank 49th Annual Meeting (FRANKFURT 2016)		ADB Annual Meeting in Frankfurt 2016	
		AFE-ADB AGM 50 pax	Scale 1:200
Draft: marcus Drawing: MF_CMF_C2_Harmonie_Hall_110915_15.dwg Date: 07.06.2016 13:02:27		Period of time 02.05.16/14:00-17:00	Location MF CMF Harmonie C2 Sheet 206/1

Anzahl	NAME	SUPPLIER
8	Clubsessel 760x725mm	Extern
1	Projection Screen 5300x3000mm	Extern
1	FOH	Extern
9	Stage Riser 2000x1000mm	Extern
5	Interpreter Booth 2000x2000mm	Extern
9	Cube Table 400x400	Extern
1	Lectern 800x600mm	Messe Frankfurt
1	Table 1800 x 600mm	Messe Frankfurt
8	Stage Riser 2000x1000mm	Messe Frankfurt
500	Chair Thonet_590x510	Messe Frankfurt
8	Table 1300 x 800mm with Panel	Messe Frankfurt

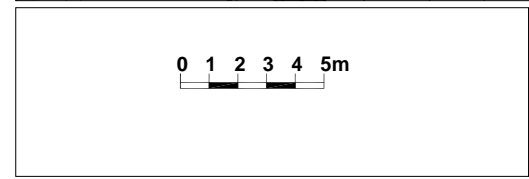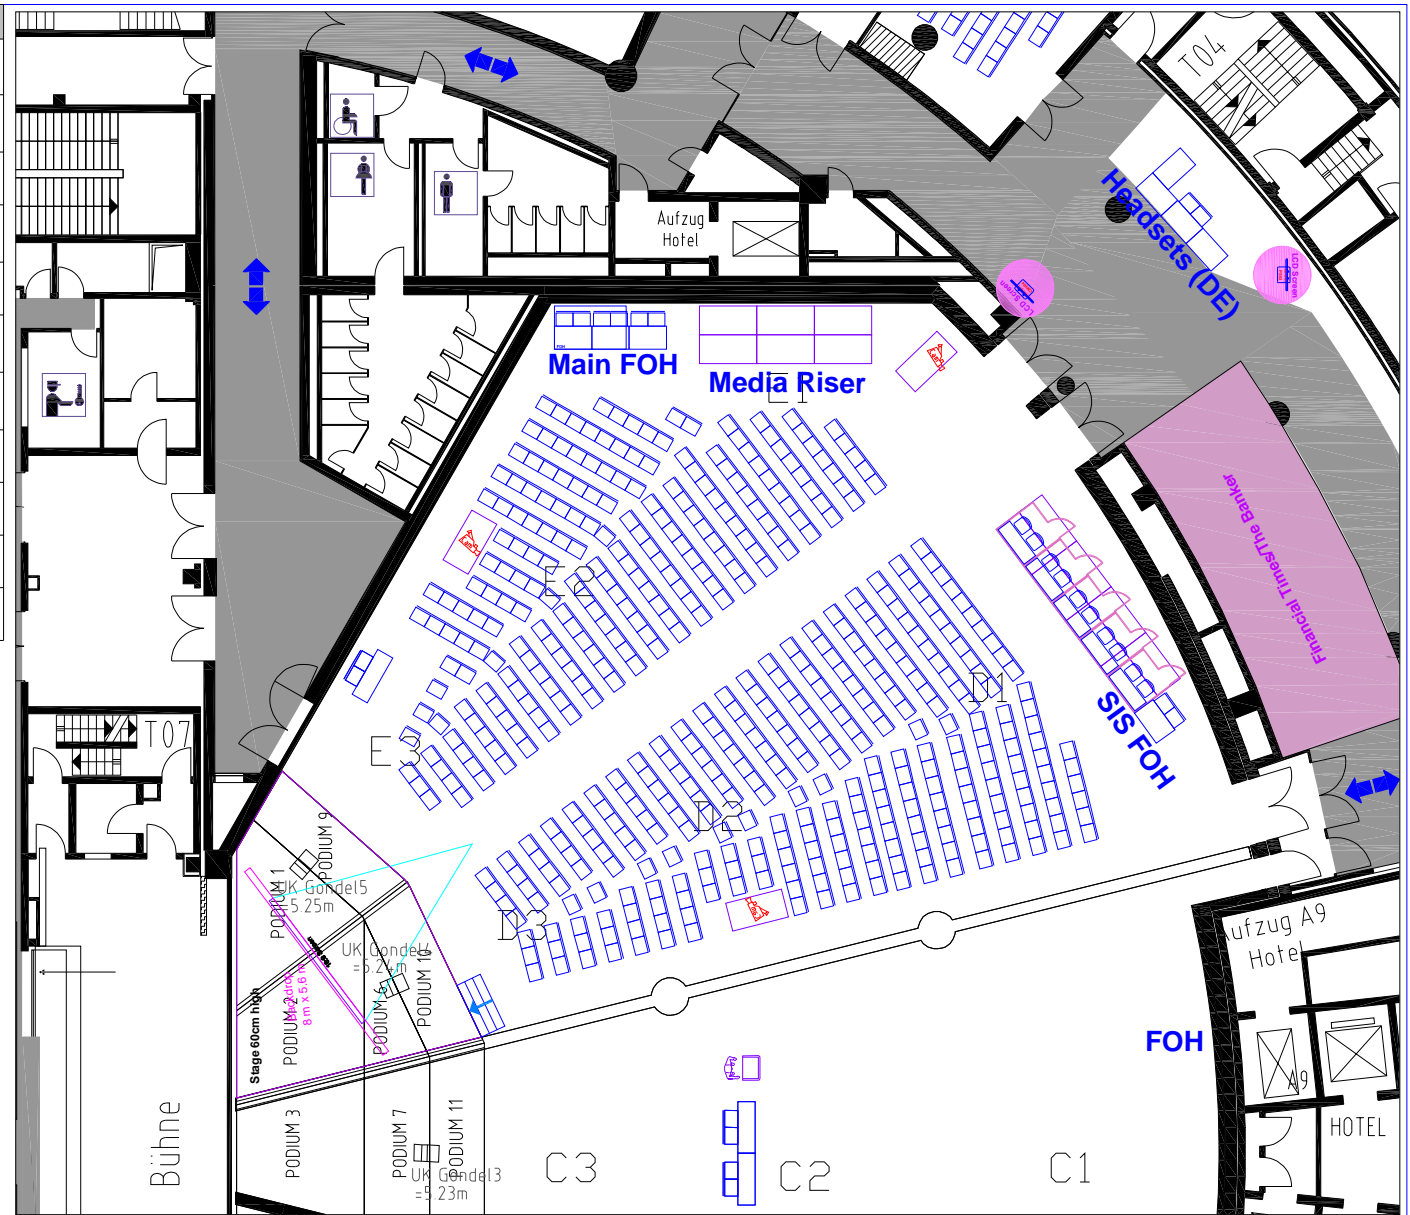



Asian Development Bank 49th Annual Meeting (FRANKFURT 2016)		ADB Annual Meeting in Frankfurt 2016	
		TECH REHEARS GOV SEMINAR 500 pax	Scale 1:250
Draft: marcus Drawing: MF_CMF_C2_Harmonie_Hall1_110915_15.dwg Date: 07.06.2016 13:02:29		Period of time 02.05.16/14:00-15:00	Location MF CMF Harmonie D1-E3
			Sheet 209/1

Anzahl	NAME	SUPPLIER
1	Couch Three	Extern
2	Club Chair	Extern
1	Coffee Table	Extern
8	Chair Thonet_590x510	Messe Frankfurt
3	Table 1800 x 600mm – grey	Messe Frankfurt

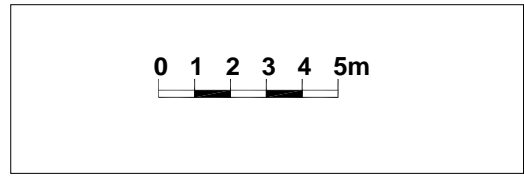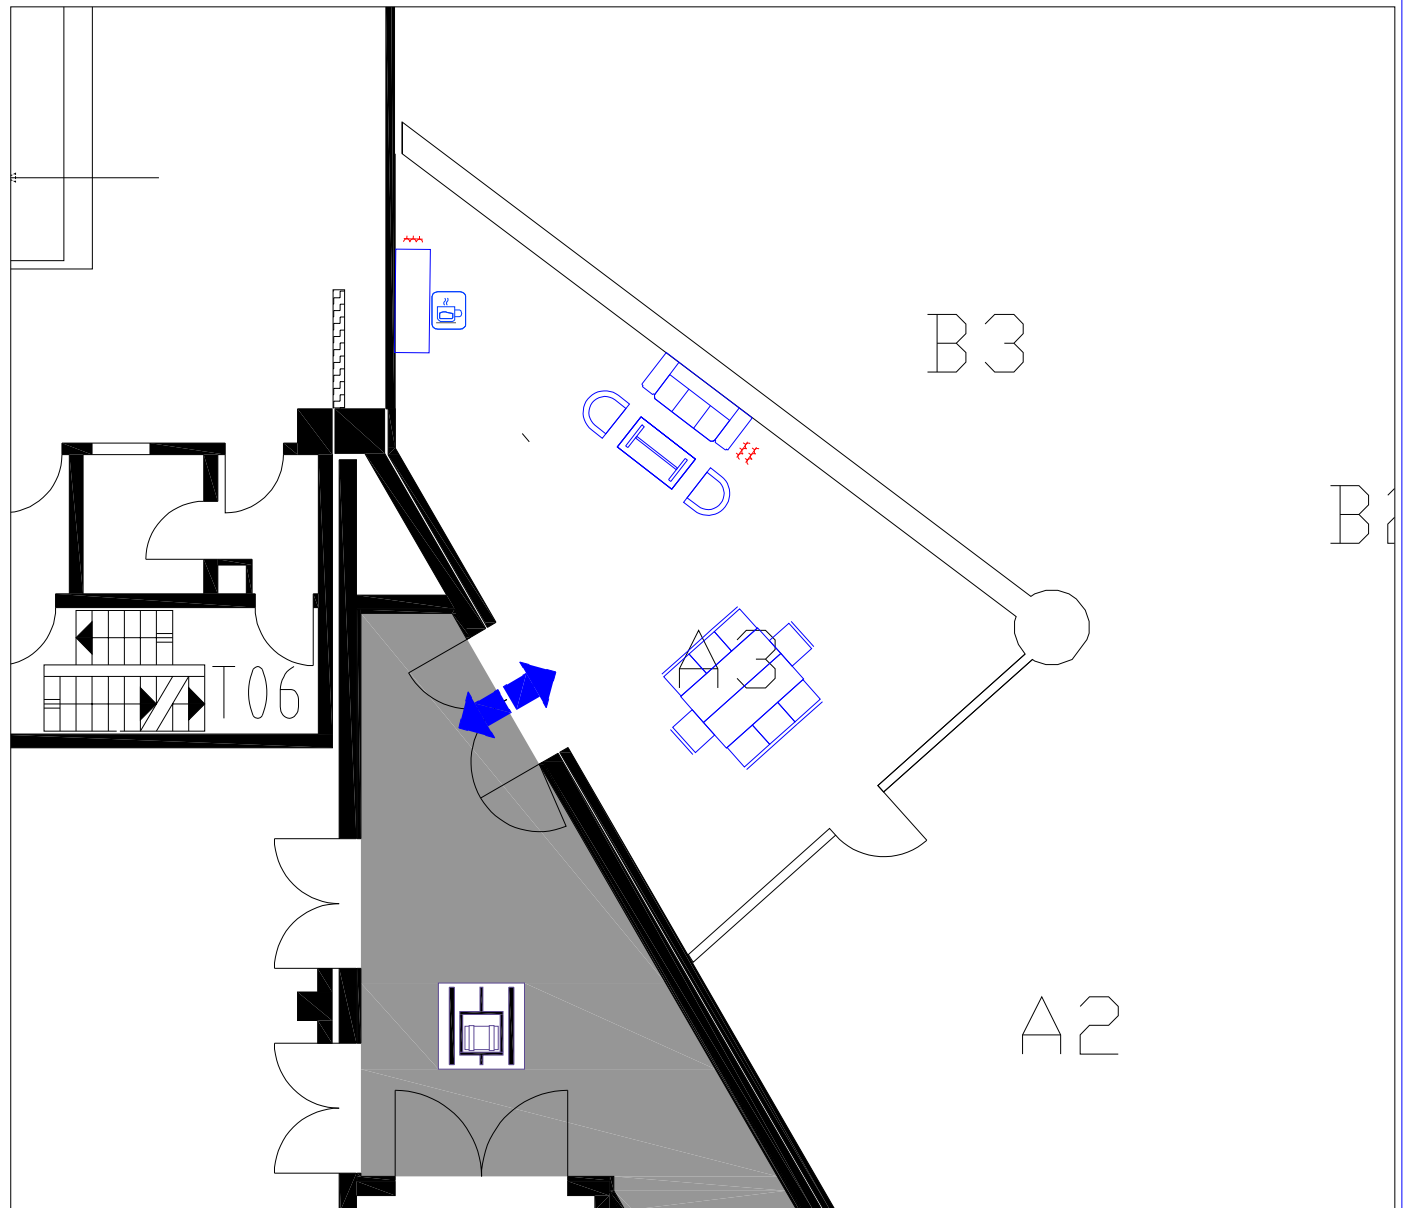


Asian Development Bank 49th Annual Meeting (FRANKFURT 2016)		ADB Annual Meeting in Frankfurt 2016	
		Seminar Speakers Room 30+10 pax	Scale 1:200
Draft: marcus Drawing: MF_CMF_C2_Harmonie_Hall1_10915_15.dwg Date: 07.06.2016 13:02:30		Period of time 02.-05. 05.2016	Location MF CMF Harmonie A3
			Sheet 203/1

Anzahl	NAME	SUPPLIER
1	FOH	Extern
1	Bistro Table-900	Extern
226	Chair Thonet 590x510	Messe Frankfurt
2	Table 1300 x 800mm with Panel	Messe Frankfurt
4	Chair Thonet 590x510	Messe Frankfurt

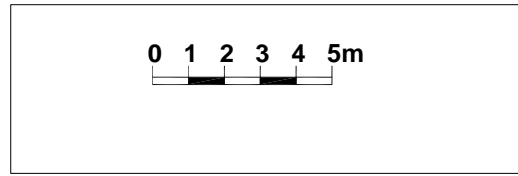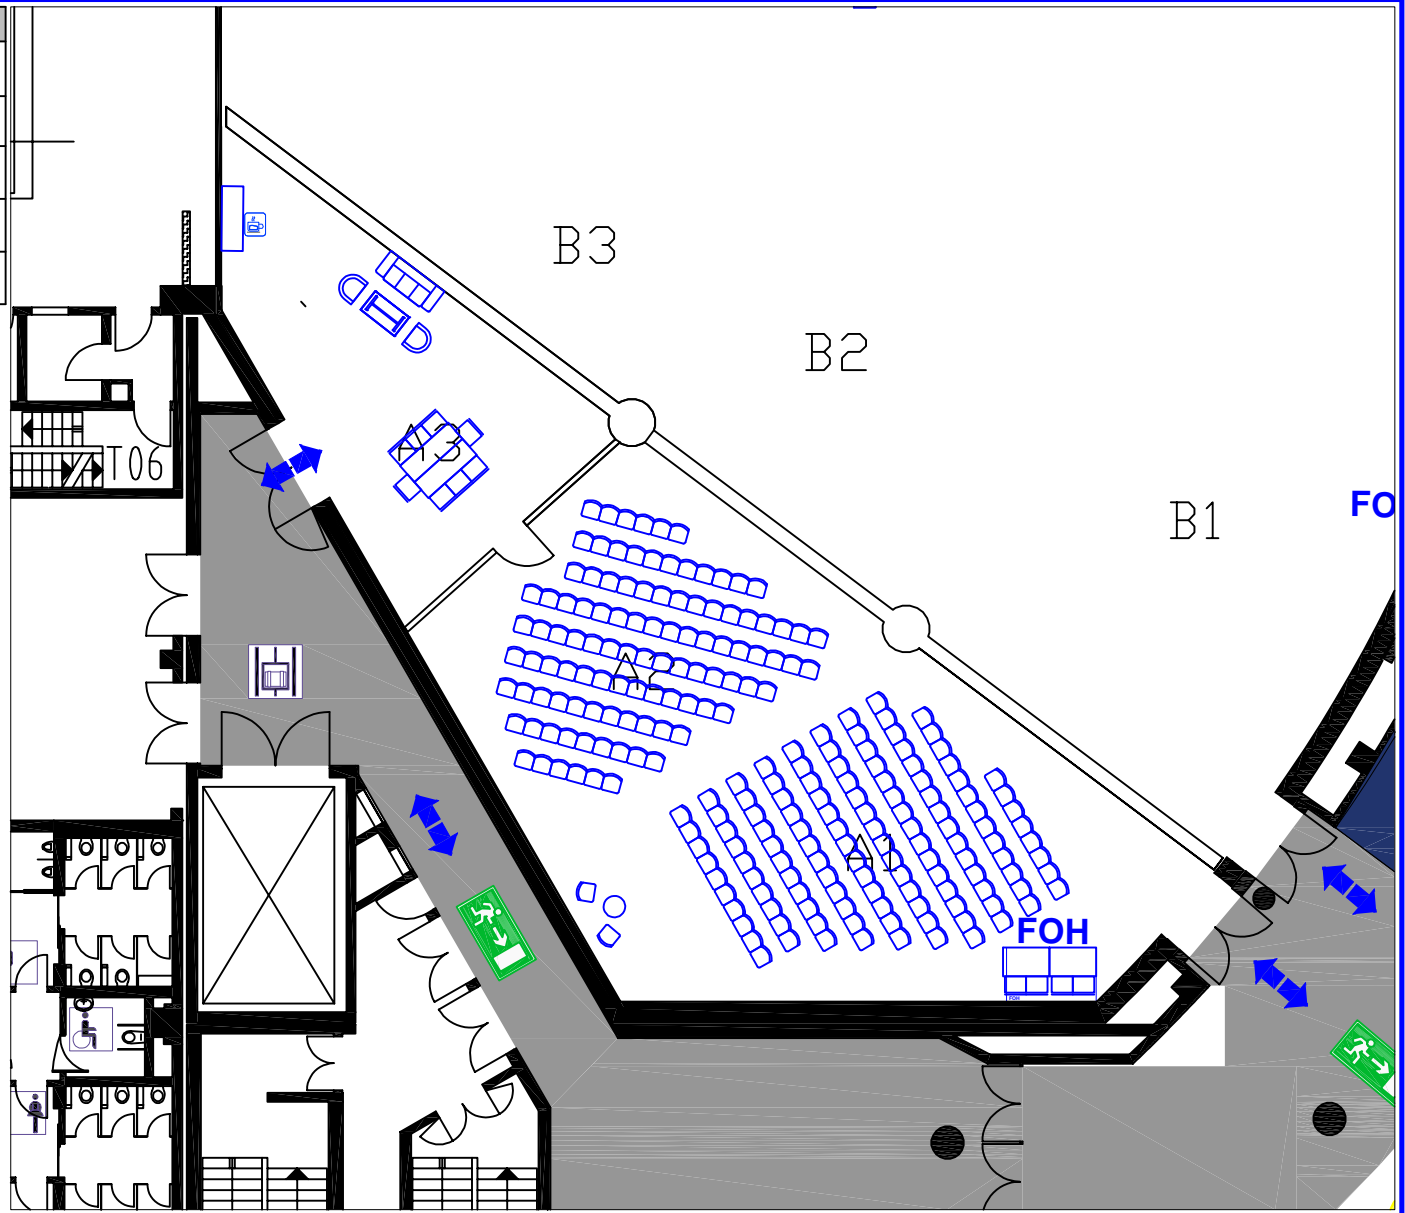

Asian Development Bank 49th Annual Meeting (FRANKFURT 2016)		ADB Annual Meeting in Frankfurt 2016	
		CSO & ADB SEN MGMT 230 pax	Scale 1:200
Draft: marcus Drawing: MF_CMFC2_Harmonie_Hall1_110915_15.dwg Date: 07.06.2016 13:02:32		Period of time 02.05.16/10:00-10:30	Location MF CMF Harmonie A1-A2 Sheet 201/1

Anzahl	NAME	SUPPLIER
1	Projection Screen 3200x1800mm	Extern
1	FOH	Extern
2	Interpreter Booth 2000x2000mm	Extern
20	Stage Riser 2000x1000mm	Extern
3	Table 1300 x 800mm with Panel	Messe Frankfurt
4	Stage Riser 2000x1000mm	Messe Frankfurt
2	Table 1800 x 600mm	Messe Frankfurt
1	Lectern 800x600mm	Messe Frankfurt
210	Chair Thonet_590x510	Messe Frankfurt

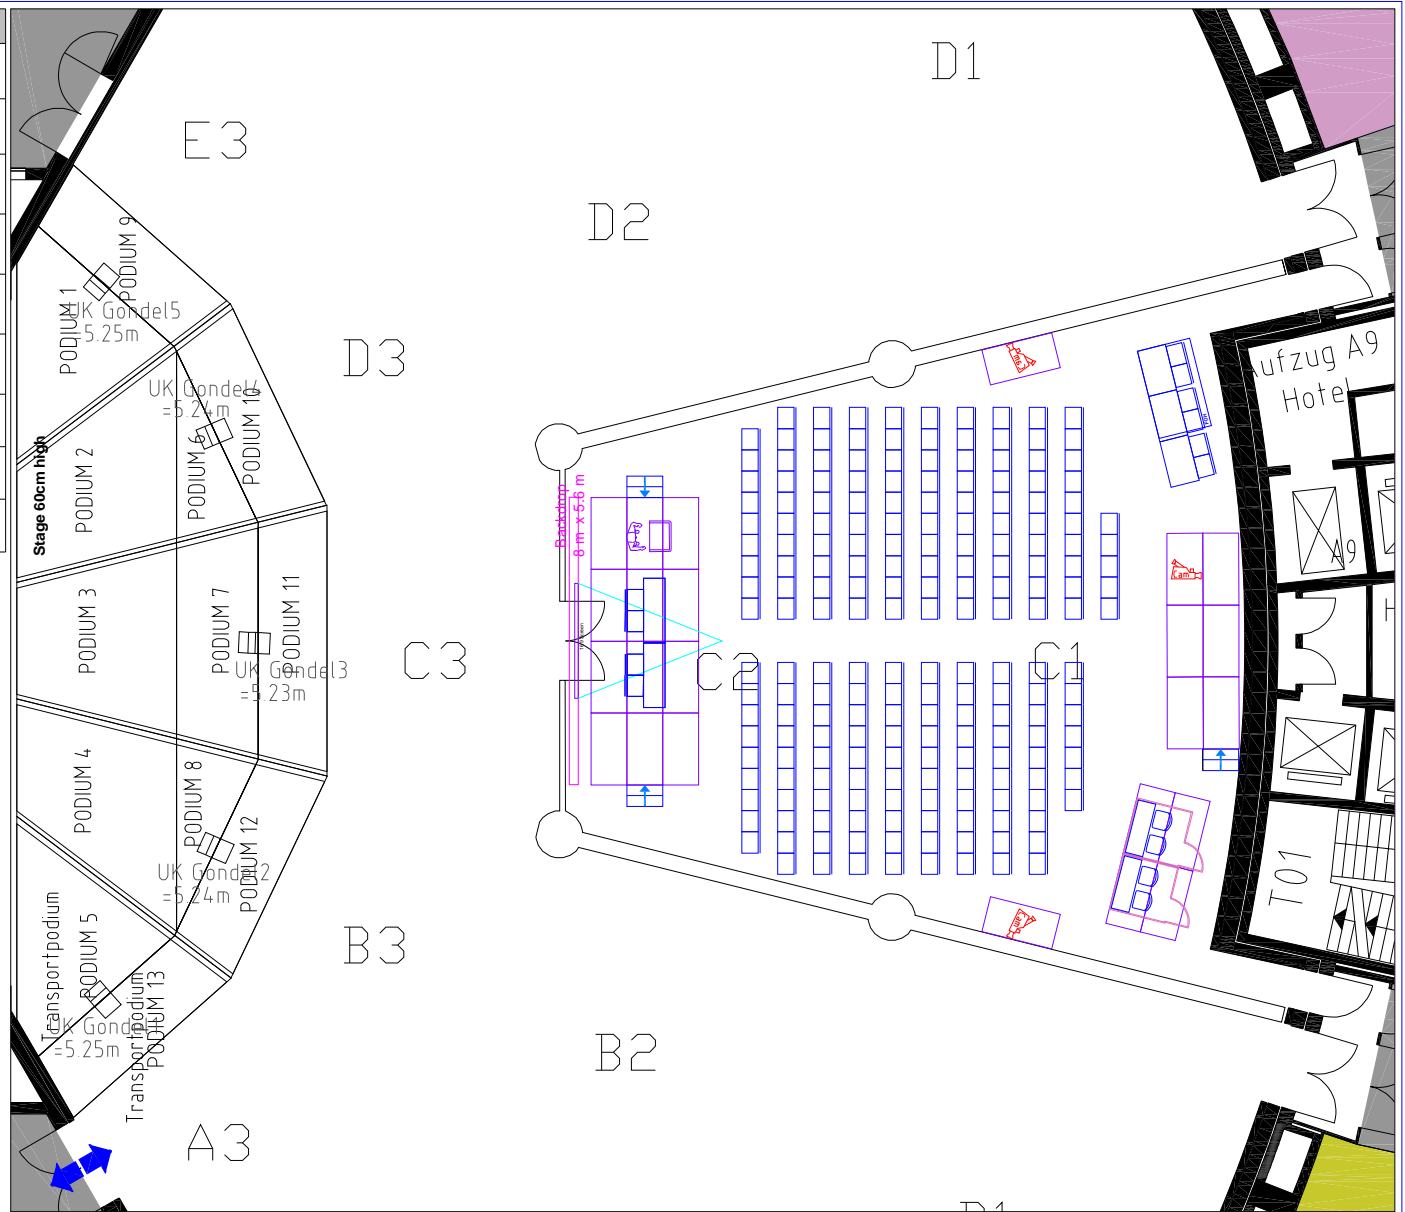

0 1 2 3 4 5m

Asian Development Bank
49th Annual Meeting
(FRANKFURT 2016)

ADB Annual Meeting in Frankfurt 2016

PRESS OPENING PRSS
300 pax

Scale
1:200



Draft: marcus
Drawing: MF_CMF_C2_Harmonie_Hall1_10915_15.dwg
Date: 07.06.2016 13:02:34

Period of time
02.05.16/11:30-12:00

Location
MF CMF Harmonie C1- C2



Sheet
205/1

Anzahl	NAME	SUPPLIER
1	FOH	Extern
1	Screen 3200x1800mm	Extern
2	Table 1300 x 800mm with Panel	Messe Frankfurt
14	Table 1800 x 600mm	Messe Frankfurt
70	Thonet 590x510	Messe Frankfurt
4	Chair Thonet 590x510	Messe Frankfurt

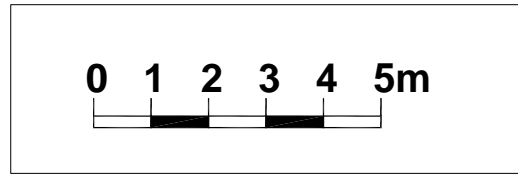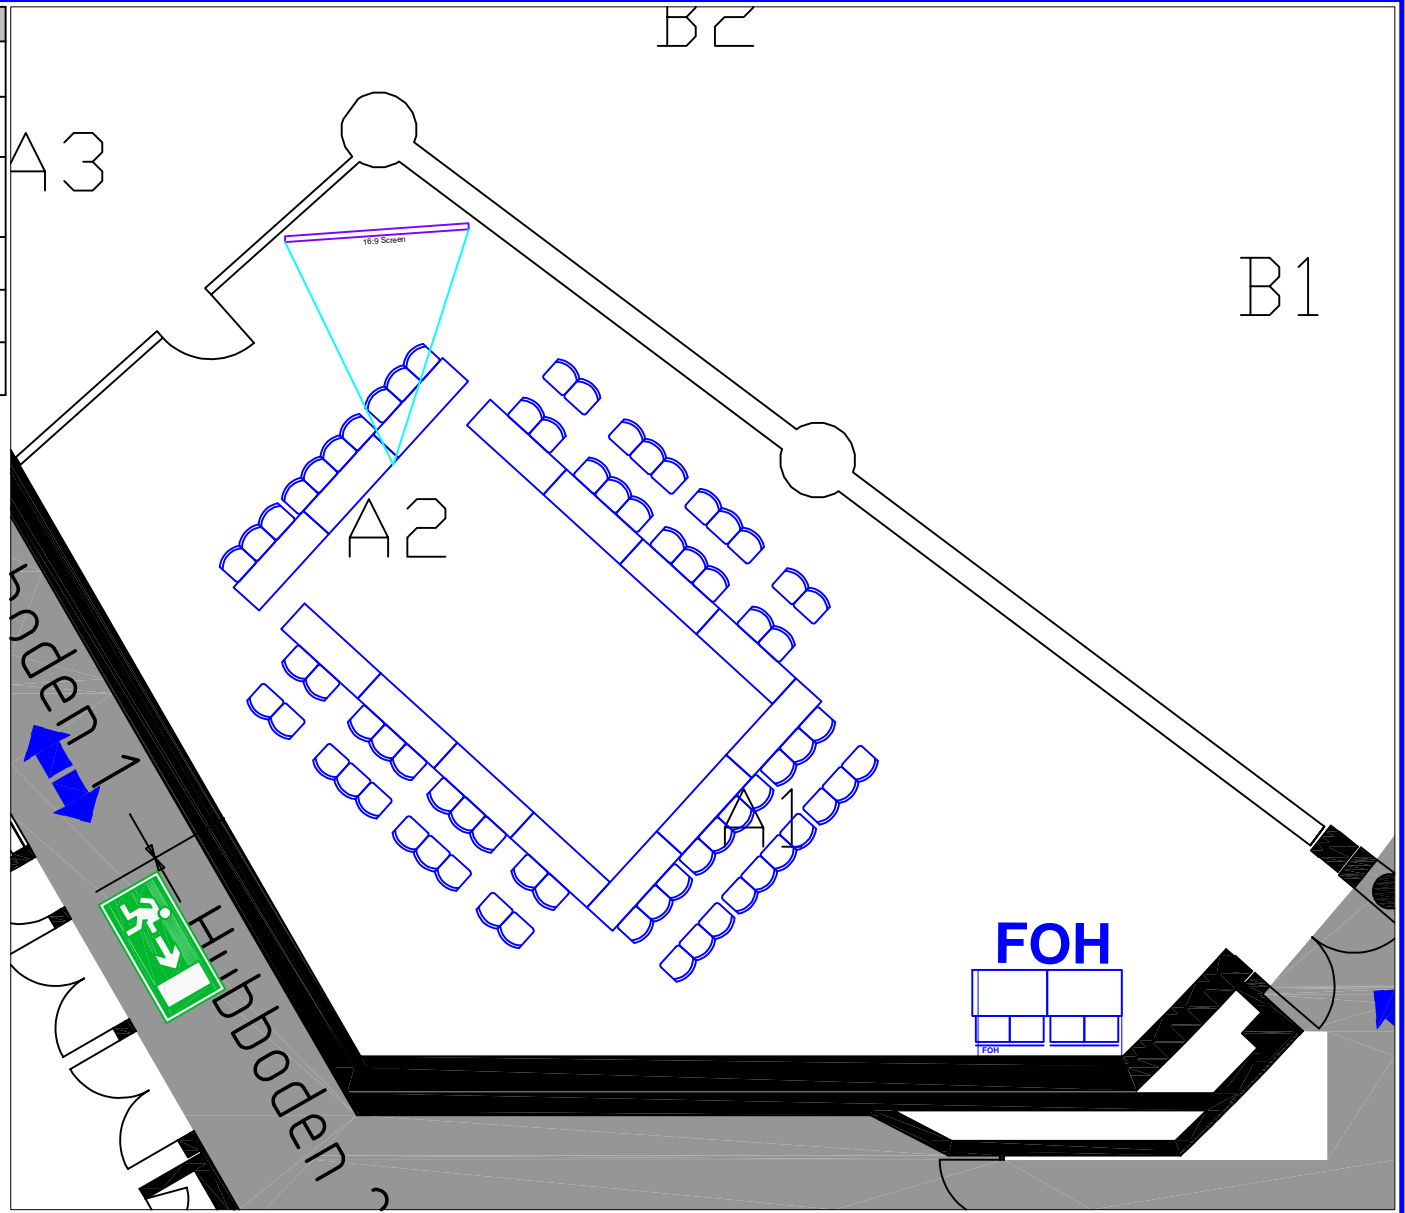

Asian Development Bank 49th Annual Meeting (FRANKFURT 2016)		ADB Annual Meeting in Frankfurt 2016	
		FIN PARTNERS FORUM 42+22 pax	Scale 1:125
Draft: marcus Drawing: MF_CMF_C2_Harmonie_Hall_110915_15.dwg Date: 07.06.2016 13:02:35		Period of time 02.05.16/14:00-15:30	Location MF CMF Harmonie A1-A2
			Sheet 202/1

Anzahl	NAME	SUPPLIER
4	Chair Thonet_590x510	Messe Frankfurt
6	Table 1300 x 800mm with Panel	Messe Frankfurt

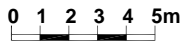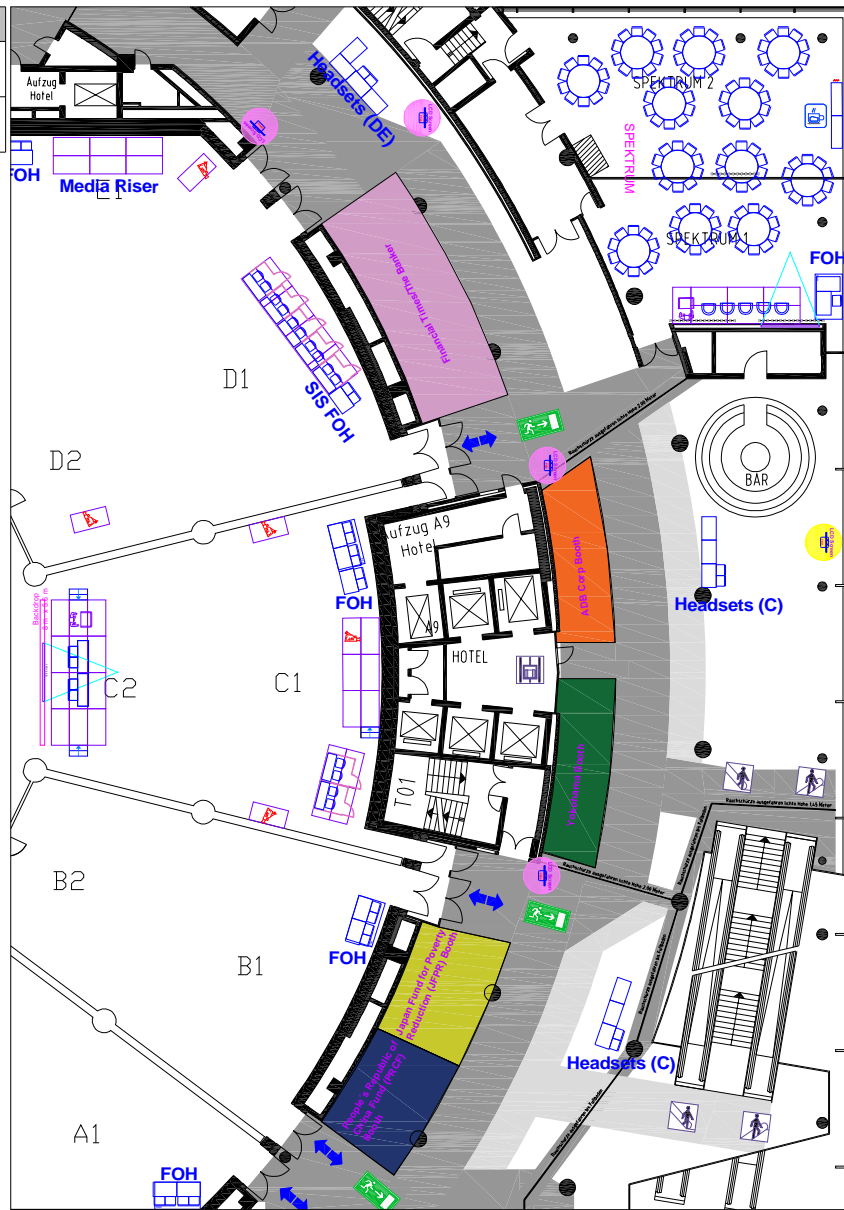

Asian Development Bank
49th Annual Meeting
(FRANKFURT 2016)

ADB Annual Meeting in Frankfurt 2016

**Ebene C2 Foyer
BOOTHS**

Scale
1:333



Draft: marcus
Drawing: MF_CMF_C2_Harmonie_Hal1_110915_15.dwg
Date: 07.06.2016 13:02:37

Period of time
01-05.05.2016


Location
MF CMF Harmonie Foyer

Sheet
104/1

Anzahl	NAME	SUPPLIER
8	Clubsessel 760x725mm	Extern
1	Projection Screen 5300x3000mm	Extern
1	FOH	Extern
9	Stage Riser 2000x1000mm	Extern
5	Interpreter Booth 2000x2000mm	Extern
9	Cube Table 400x400	Extern
8	Stage Riser 2000x1000mm	Messe Frankfurt
1	Lectern 800x600mm	Messe Frankfurt
8	Table 1300 x 800mm with Panel	Messe Frankfurt
513	Chair Thonet_590x510	Messe Frankfurt

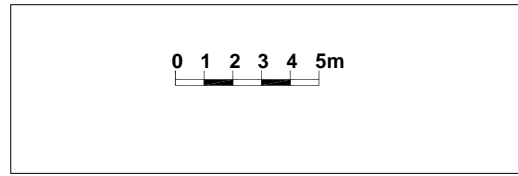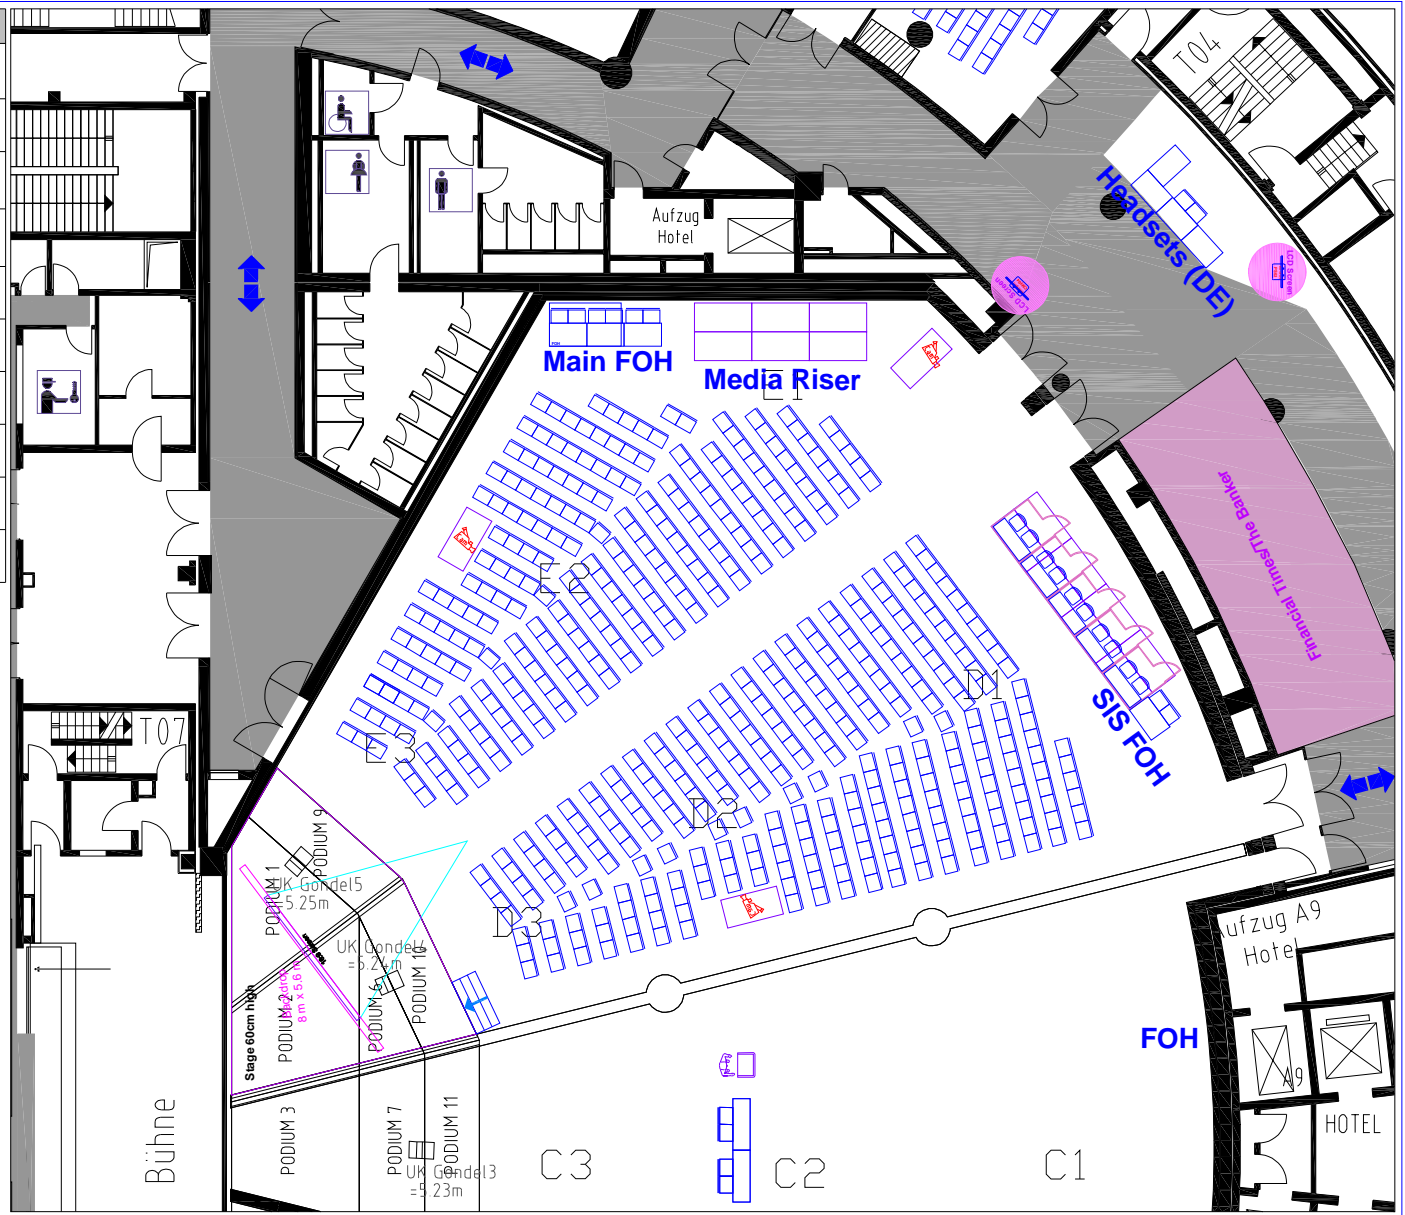

Asian Development Bank 49th Annual Meeting (FRANKFURT 2016)		ADB Annual Meeting in Frankfurt 2016	
		ADB SEMINAR #2 200pax 200pax	Scale 1:250
Draft: marcus Drawing: MF_CMF_C2_Harmonie_Hal1_110915_15.dwg Date: 07.06.2016 13:02:39		Period of time 02.05.16/16:00-17:00	Location MF CMF Harmonie D1-E3 Sheet 208/1


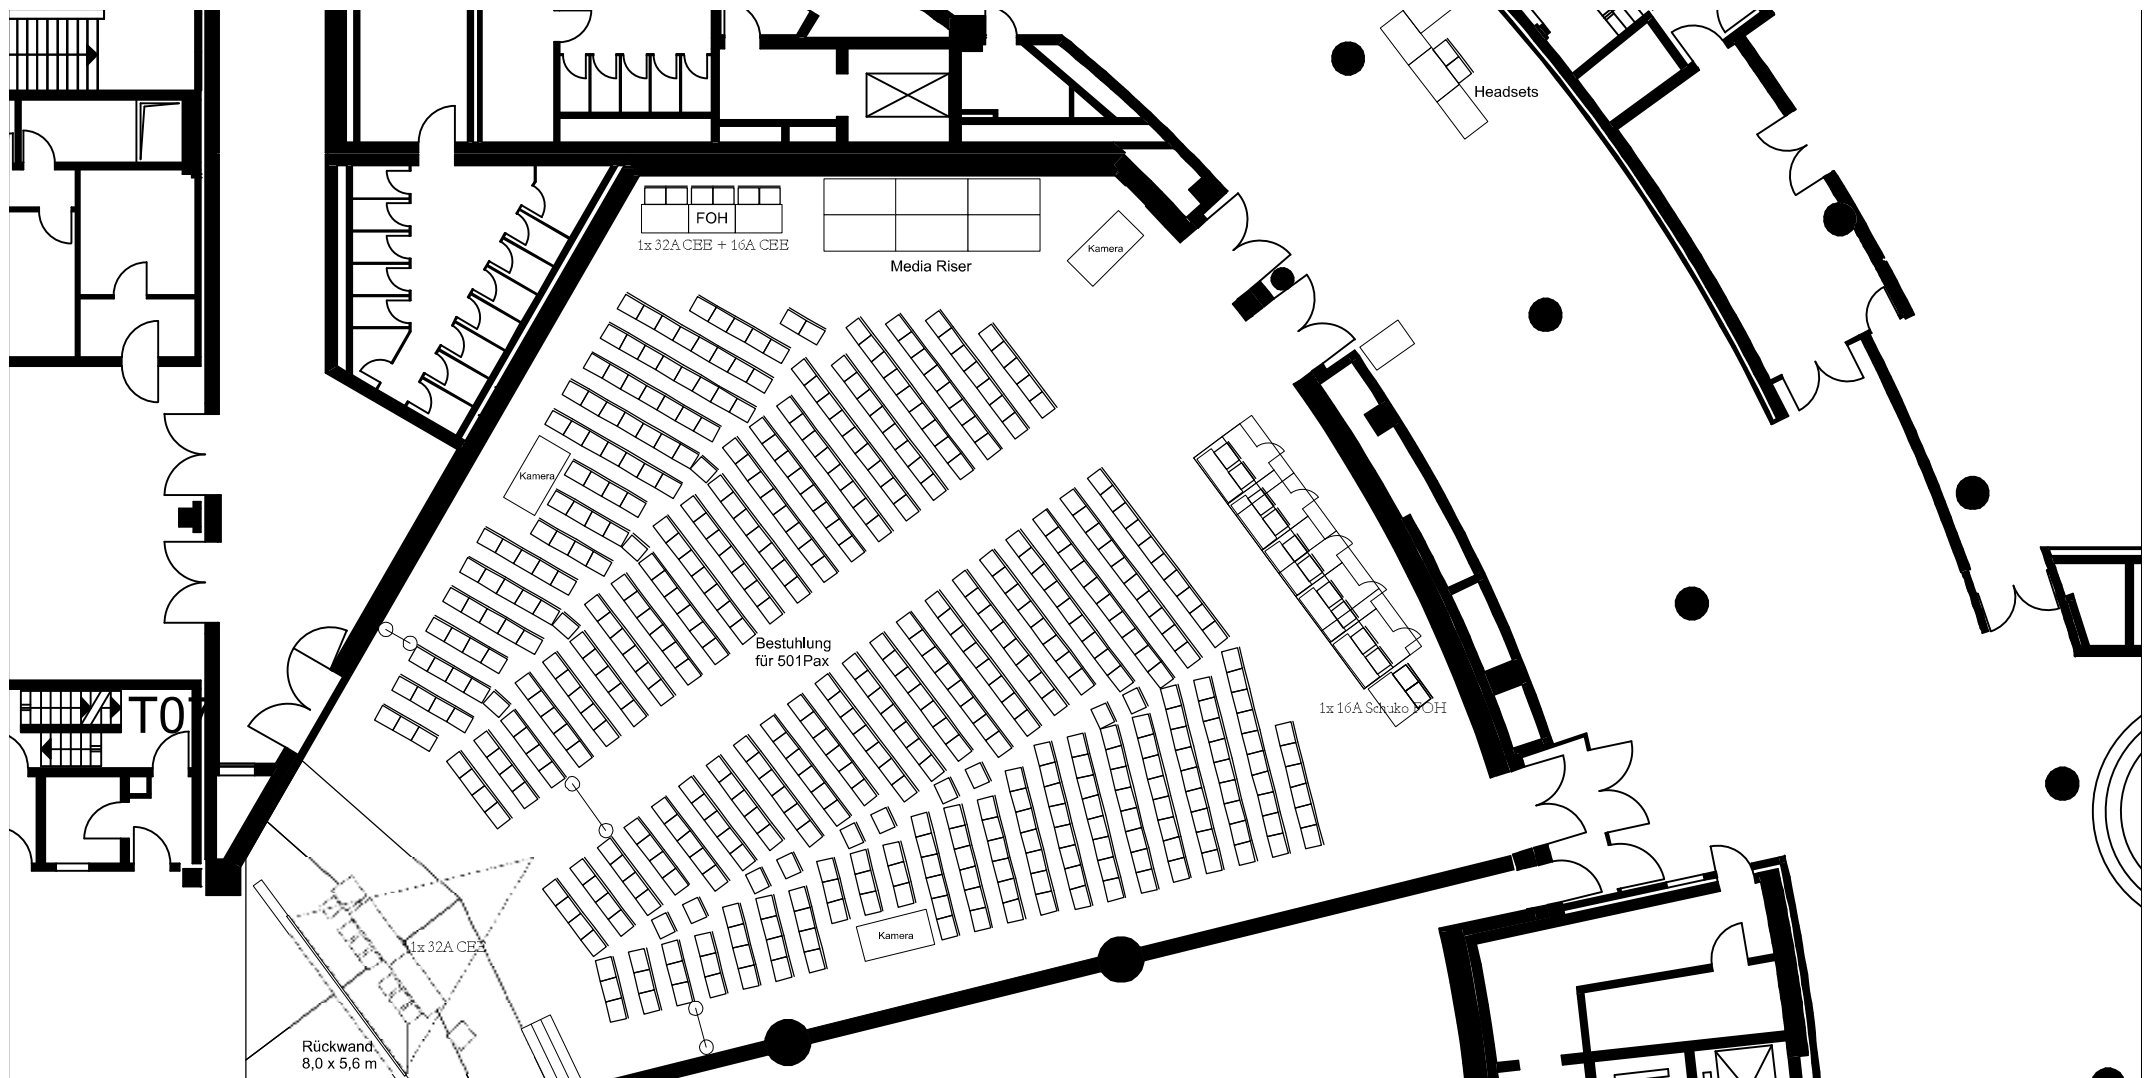


Anzahl	Bezeichnung	Supplier
1	FOH	BTL
1	Backdrop (8000*5600mm)	Fairconstruction
5	Interoreter Booth (2000*2000mm)	Satis&Fy
7	Barhocker	Fairconstruction
2	Talktresen (1800*700mm)	Fairconstruction
1	Talktresen (700*700mm)	Fairconstruction
9	Stage Riser	tbd
1	Table (1800*600mm)	Messe FFM
1	Lectern (tbd)	Messe FFM
8	Stage Riser (2000*1000mm)	Messe FFM
8	Table (1300*800mm)	Messe FFM
498	Chair Thonet (590*510mm)	Messe FFM
3	Tensatoren	Messe FFM

Host Country Day - Saal Harmonie

Projekt-Nr.	Index	Plan-Nr.	Maßstab
59/15		008	1:200 DINA3
Datum gez.	Bauvorhaben Asian Development Bank		
21/04/16			
Datum gepr.			
Gezeichnet	Zeichnung		
D.Zwanzig	ADB_HCD_20160418_008.vwx		
Geprüft	Auftraggeber Gesellschaft für internationale Zusammenarbeit (GIZ) GmbH		

Anzahl	NAME	SUPPLIER
1	Projection Screen 3200x1800mm	Extern
1	FOH	Extern
1	Lectern 800x600mm	Messe Frankfurt
8	Stage Riser 2000x1000mm	Messe Frankfurt
2	Table with Panel 1300 x 800mm – grey	Messe Frankfurt
139	Chair Thonet 590x510	Messe Frankfurt
3	Table 1800 x 600mm	Messe Frankfurt

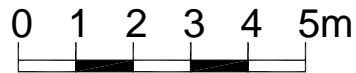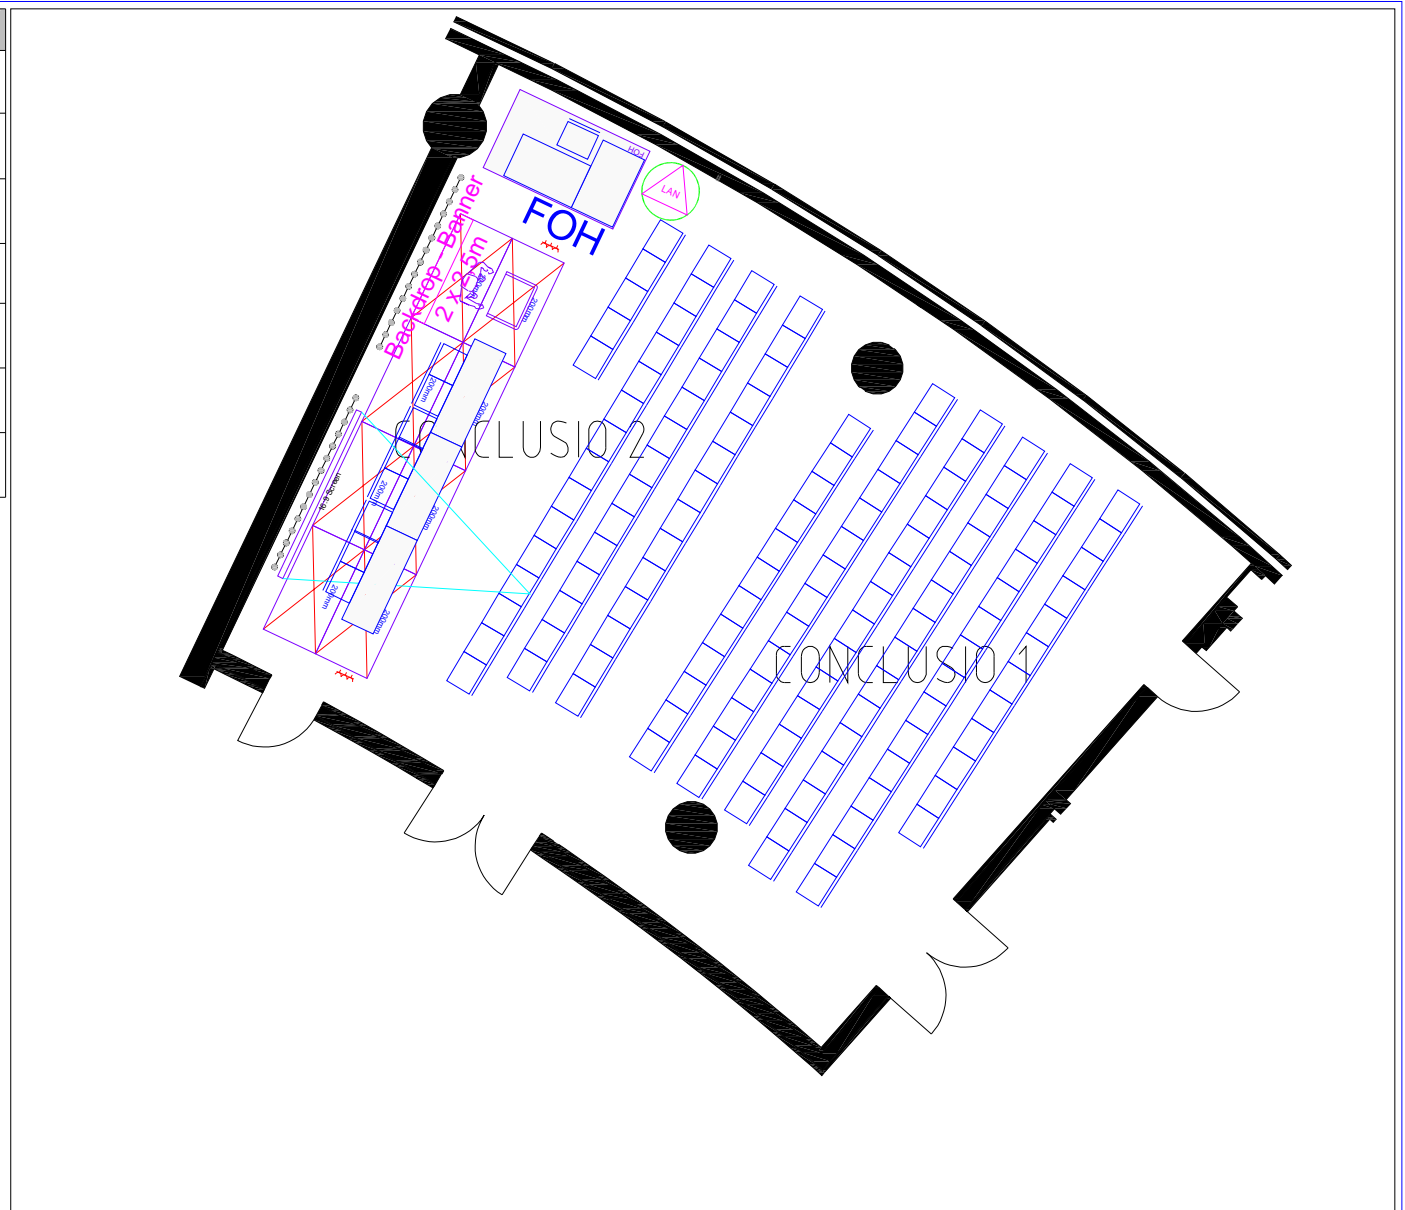

Tel.: +49 30 5770212-0
 Fax: +49 30 5770212-99
 eMail: info@t-e-m.de

ADB Annual Meeting in Frankfurt 2016

CMF C2 Conclusio 1+2
 CSO Panel 1-3/Learning with Partners 1-3

Scale
 1:125


Draft: marcus
 Drawing: MF_CMF_20_Conclusio_01.dwg
 Date: 19.04.2016 14:31:13

Period of time
 02-05.05.16

Location
 Messe Frankfurt

Sheet
 701/1

Anzahl	NAME	SUPPLIER
1	Projection Screen 3200x1800mm	Extern
1	FOH	Extern
3	Cube Table 400x400	Extern
5	Clubsessel 760x725mm	Extern
7	Stage Riser 2000x1000mm	Messe Frankfurt
121	Thonet_590x510	Messe Frankfurt
12	Table 1800mm	Messe Frankfurt
3	Table 1800 x 600mm	Messe Frankfurt
1	Lectern 800x600mm	Messe Frankfurt
2	Table with Panel 1300 x 800mm – grey	Messe Frankfurt

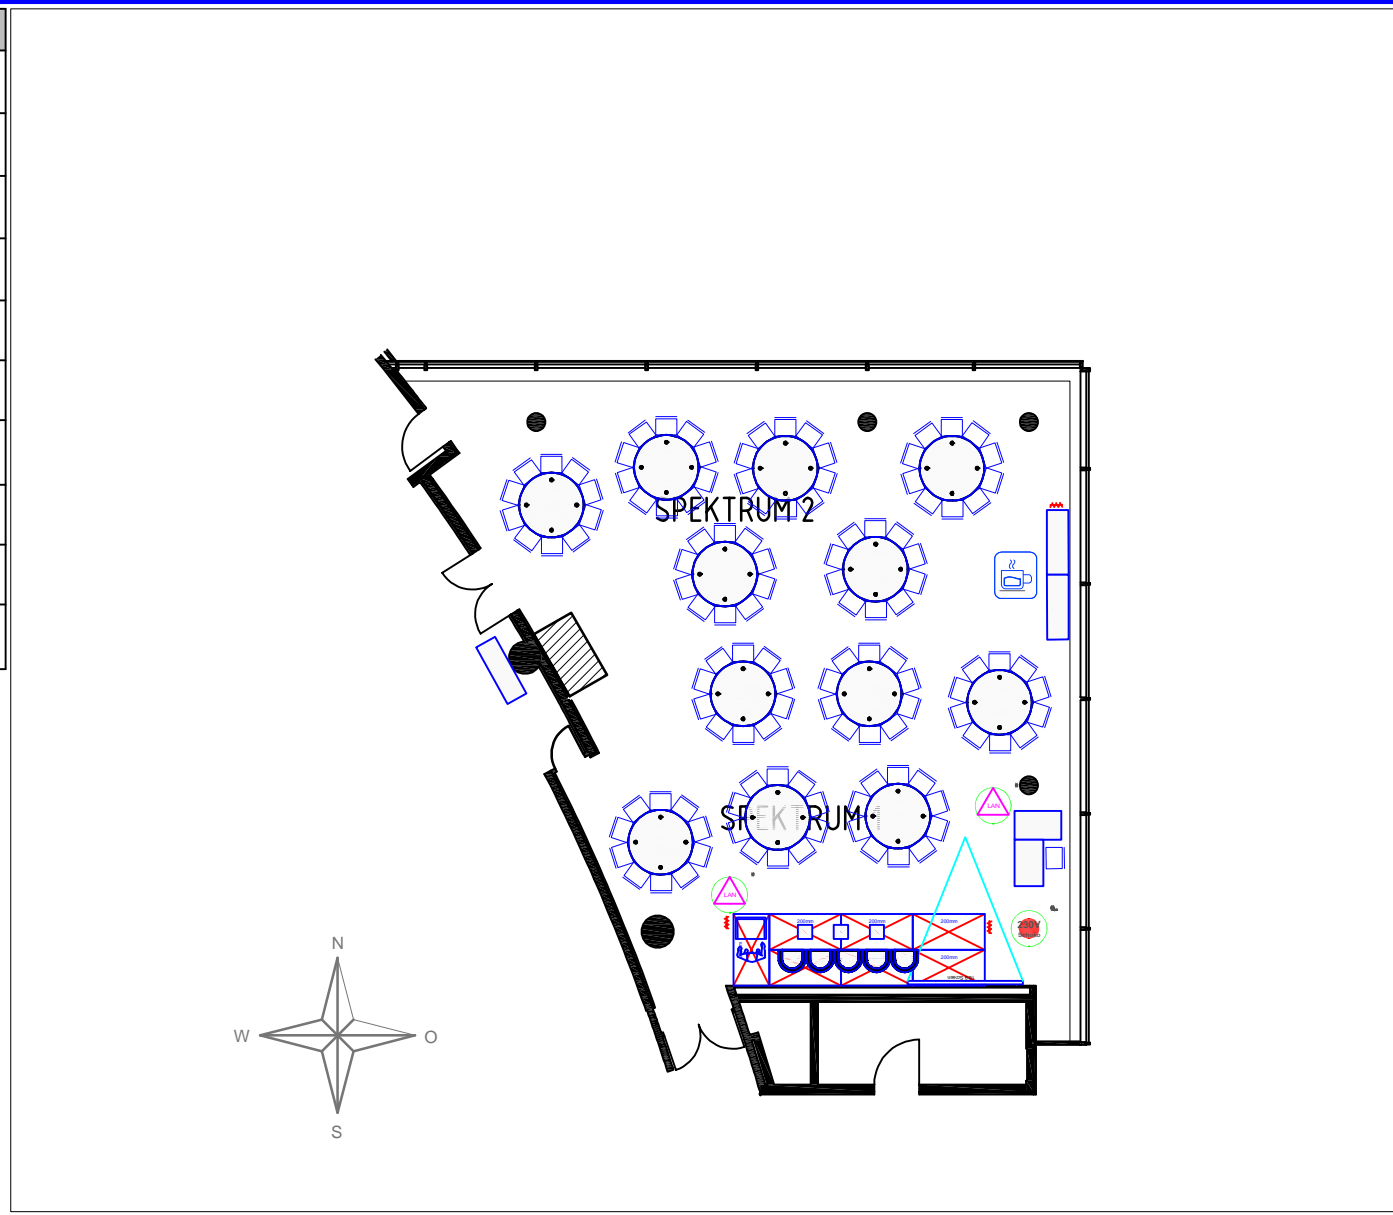

Tel.: +49 30 5770212-0
 Fax: +49 30 5770212-99
 eMail: info@t-e-m.de

ADB Annual Meeting in Frankfurt 2016

Spektrum 1+2
 SPONS SEM 2+4+6

Scale
 1:200




Draft: dominik
 Drawing: MF_CMF_C2_20_Spektrum_01.dwg
 Date: 08.04.2016 16:29:31

Period of time
 02.- 04.05.16

Location
 Messe Frankfurt

Sheet
 1/1

Anzahl	NAME	SUPPLIER
1	FOH	Extern
5	Clubsessel 760x725mm	Extern
3	Cube Table 400x400	Extern
121	Thonet_590x510	Messe Frankfurt
12	Table 1800mm	Messe Frankfurt
1	Projection Screen 3200x1800mm	Messe Frankfurt
7	Stage Riser 2000x1000mm	Messe Frankfurt
5	Table 1800 x 600mm	Messe Frankfurt
2	Table with Panel 1300 x 800mm	Messe Frankfurt
1	Lectern 800x600mm	Messe Frankfurt

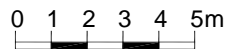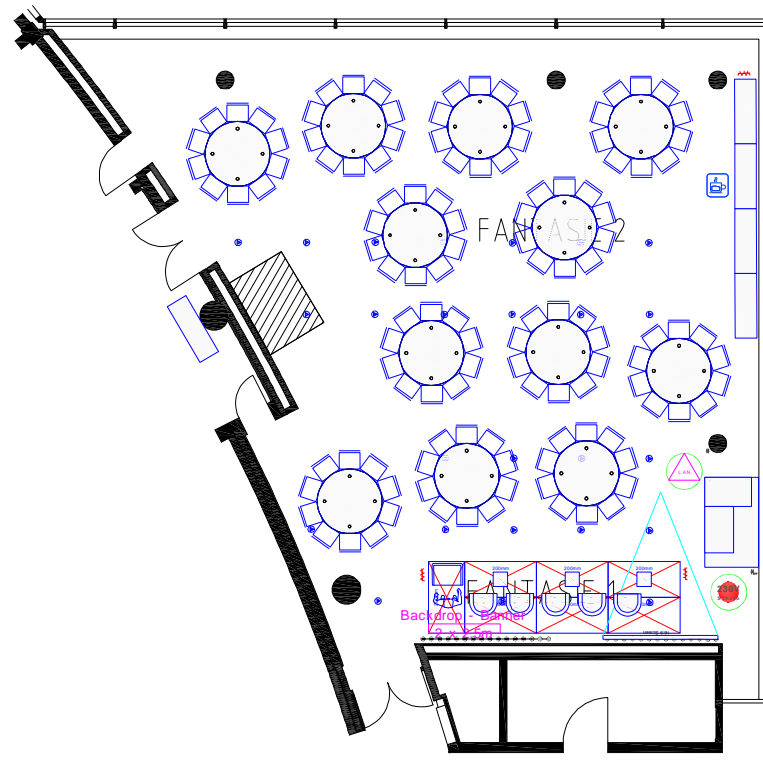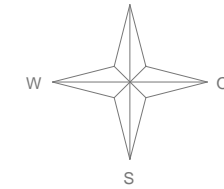

Tel.: +49 30 5770212-0
 Fax: +49 30 5770212-99
 eMail: info@t-e-m.de

ADB Annual Meeting in Frankfurt 2016

CMF C3 Fantasie 1+2
 Promoting renewable PTB

Scale
 1:200

Draft: dominik
 Drawing: MF_CMF_C3_FANTASIE_01.dwg
 Date: 22.04.2016 17:14:17

Period of time
 02.05.16

Location
 Messe Frankfurt CMF

Sheet
 701/1

8.2 Forum

8.2.1 Patio

8.2.2 Areal Hall

8.2.3 Panorama

8.2.4 Analog

8.2.5 Applaus

8.2.6 Konstant



8.2.7 Substanz

8.2.8 Konkret

8.2.9 Kontur

8.2.10 Sentenz

Anzahl	NAME	SUPPLIER
2	FOH	Extern
24	Table 1800 x 600mm – grey	Messe Frankfurt
41	Chair Thonet_590x510	Messe Frankfurt
4	Table with Panel 1300 x 800mm	Messe Frankfurt
2	Thonet_590x510	Messe Frankfurt

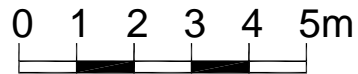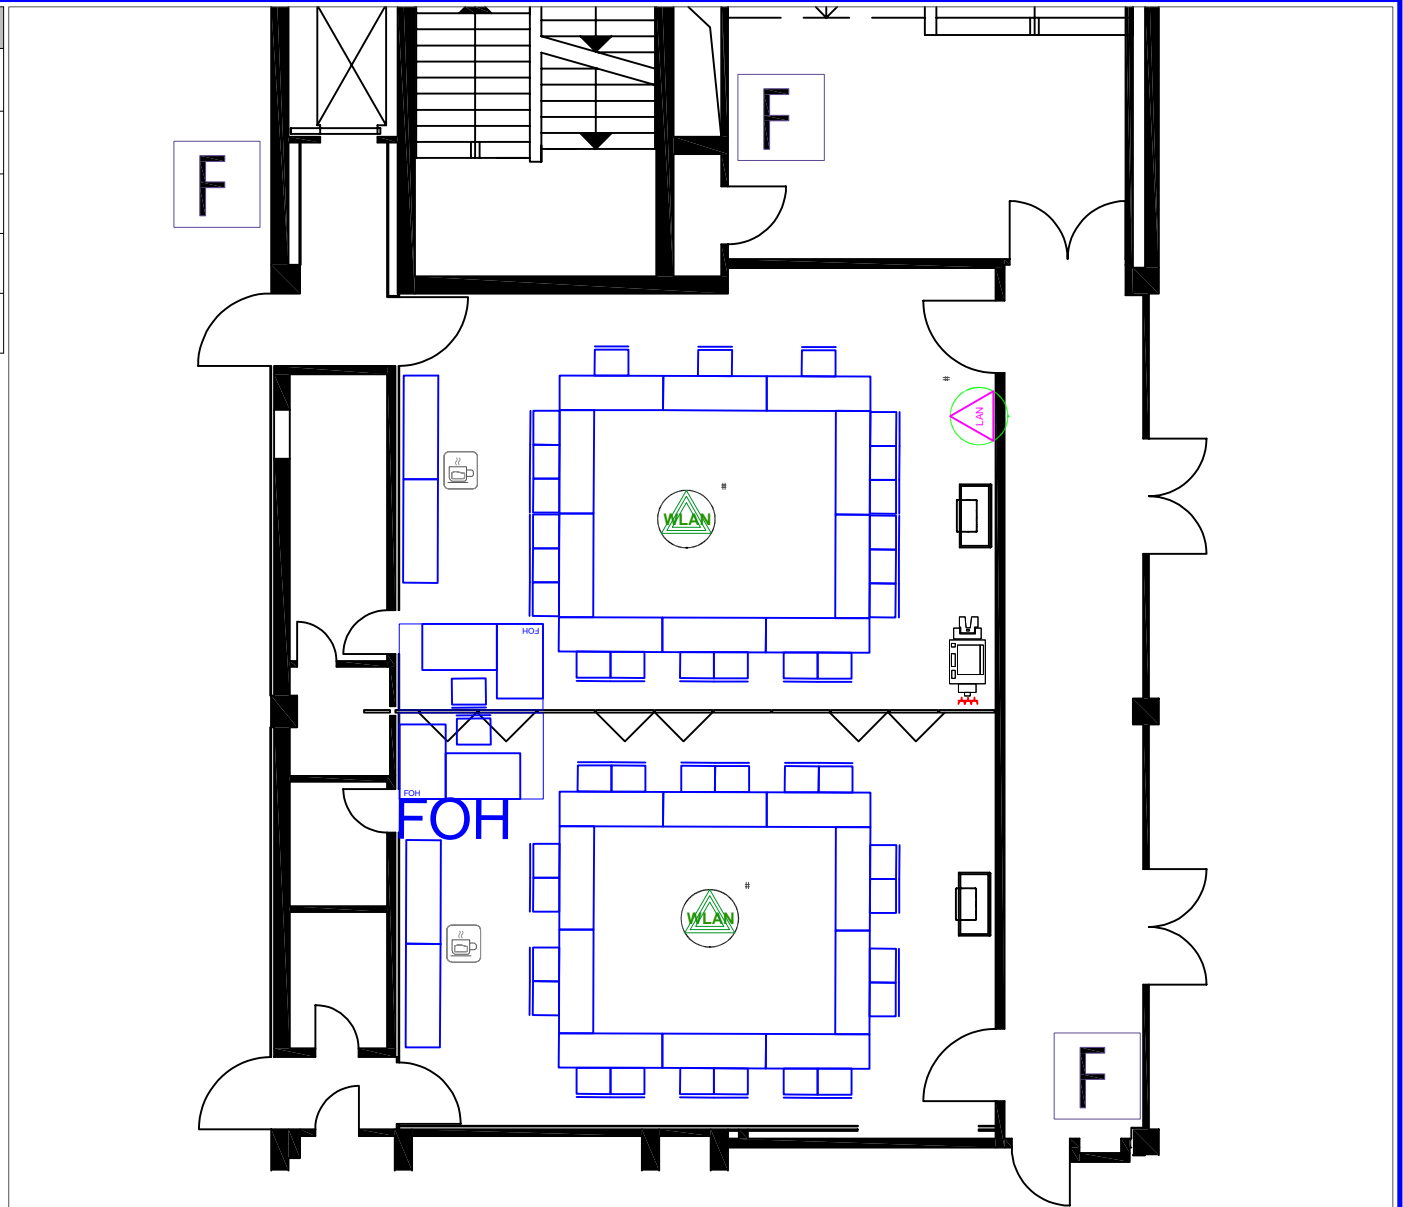

Tel.: +49 30 5770212-0
 Fax: +49 30 5770212-99
 eMail: info@t-e-m.de

ADB Annual Meeting in Frankfurt 2016

Constituency Meeting Set Up 1
 Forum, Analog 1

Scale
 1:125



Draft: dominik
 Drawing: MF_Forum_Analog_V01.dwg
 Date: 21.04.2016 18:44:03

Period of time
 02.05.16 10:30-14:00

Location
 Messe Frankfurt

Sheet
 1/1

Anzahl	NAME	SUPPLIER
14	Table 1800 x 600mm – grey	Messe Frankfurt
61	Chair Thonet_590x510	Messe Frankfurt

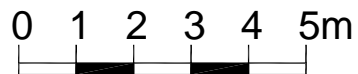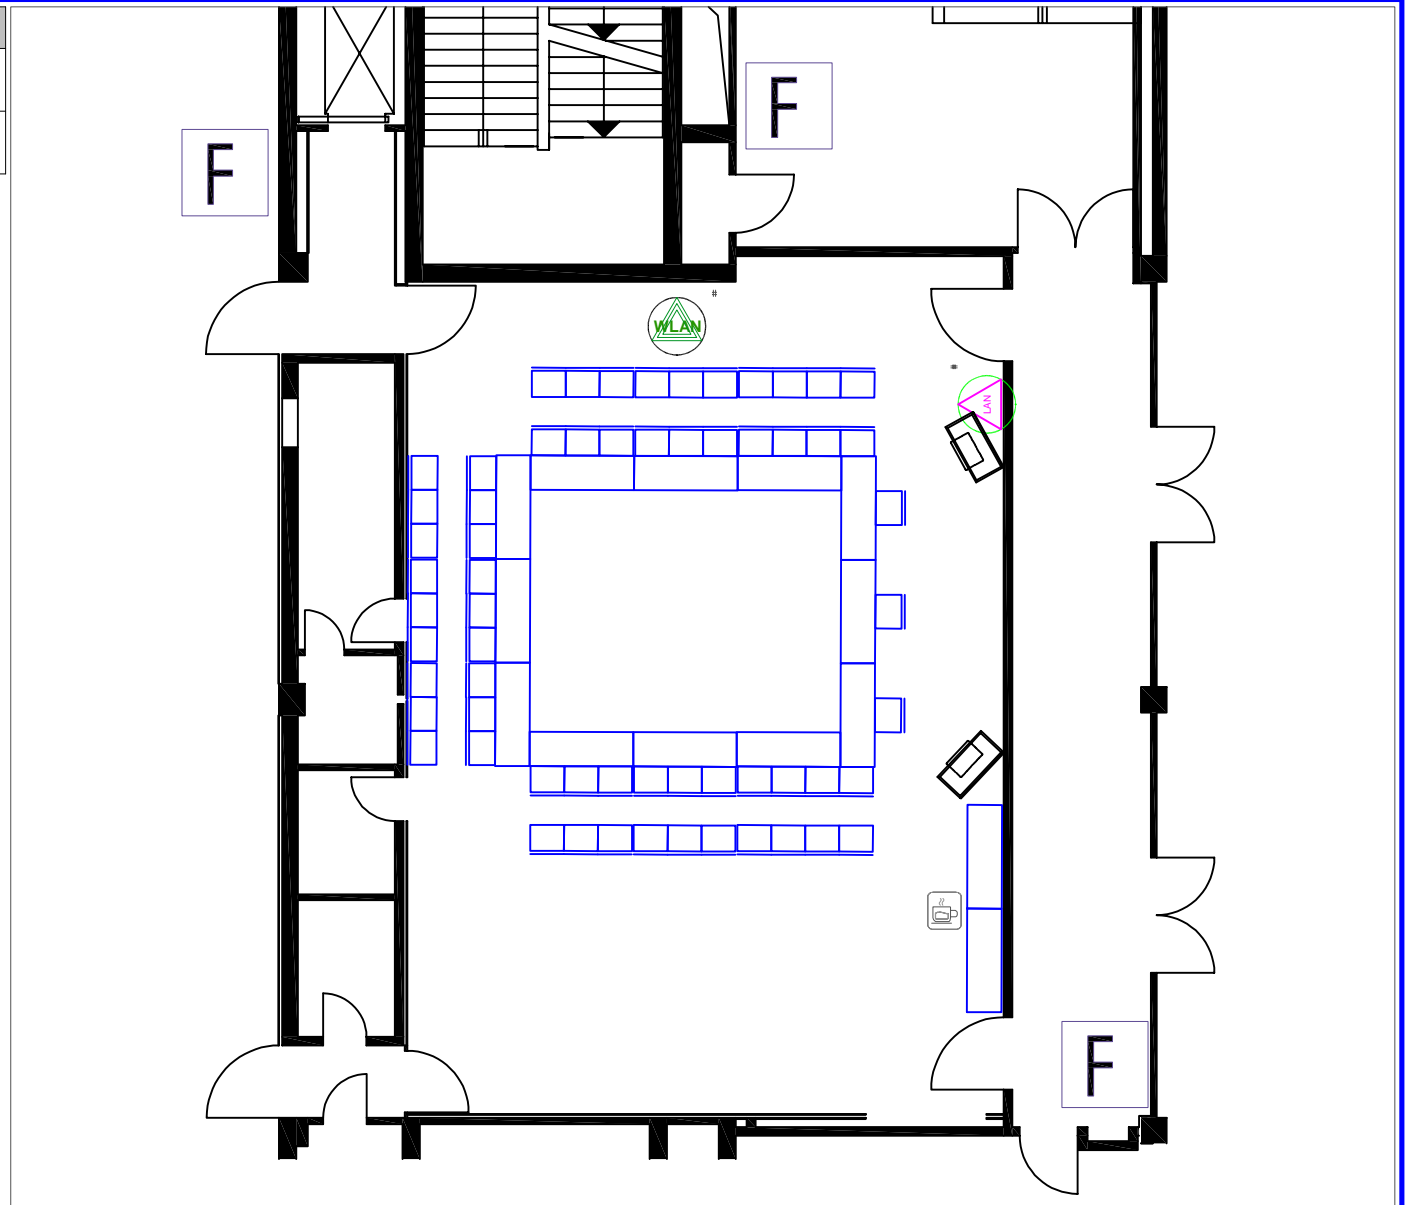

Tel.: +49 30 5770212-0
 Fax: +49 30 5770212-99
 eMail: info@t-e-m.de

ADB Annual Meeting in Frankfurt 2016

Europe Plus Canada Coordination M.
 Forum, Analog 1 + 2

Scale
 1:125



Draft: dominik
 Drawing: MF_Forum_Analog_V01.dwg
 Date: 21.04.2016 18:44:03

Period of time
 02.05.16 16:30-17:30

Location
 Messe Frankfurt

Sheet
 1/1

Anzahl	NAME	SUPPLIER
8	Table 1800 x 600mm – grey	Messe Frankfurt
21	Chair Thonet_590x510	Messe Frankfurt

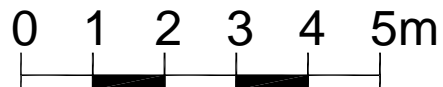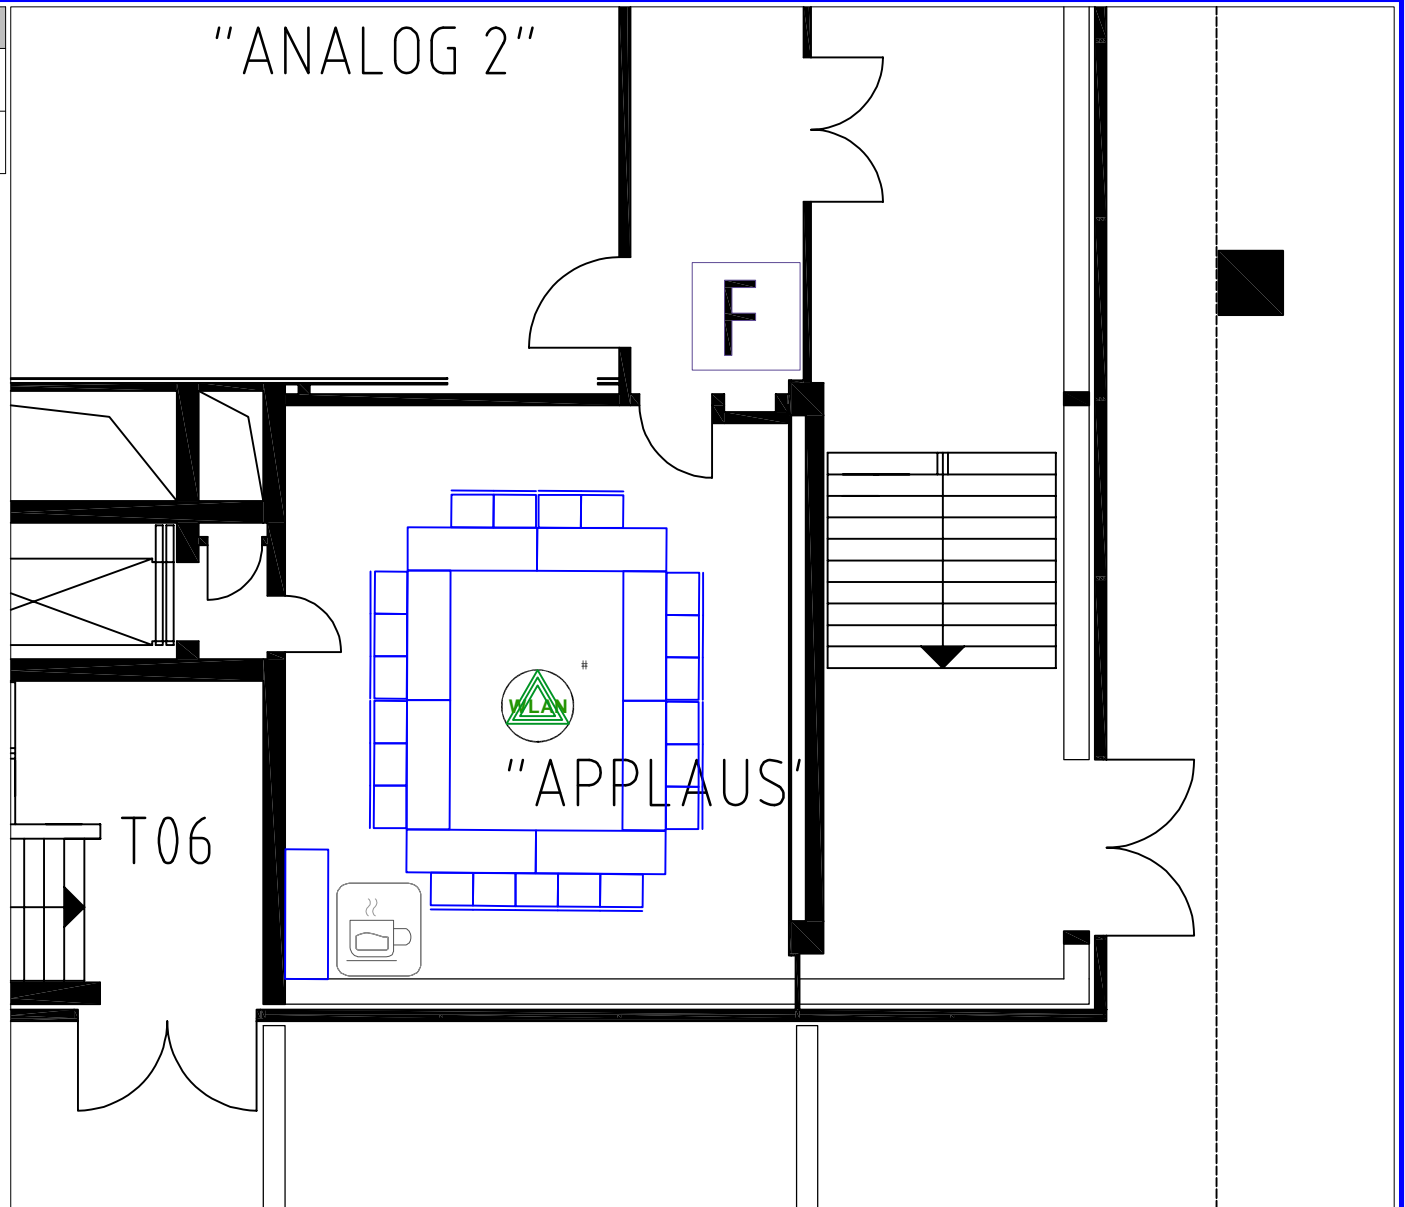

Tel.: +49 30 5770212-0
 Fax: +49 30 5770212-99
 eMail: info@t-e-m.de

ADB Annual Meeting in Frankfurt 2016

Constituency Coordination Meeting
 Forum Applaus

Scale
 1:100



Draft: dominik
 Drawing: MF_Forum_Applaus_01.dwg
 Date: 31.03.2016 08:49:18


Period of time
 02.05.16/10:00-12:00

Location
 Frankfurter Messe



Sheet
 1/1

Anzahl	NAME	SUPPLIER
8	Table 1800 x 600mm – grey	Messe Frankfurt
16	Chair Thonet_590x510	Messe Frankfurt

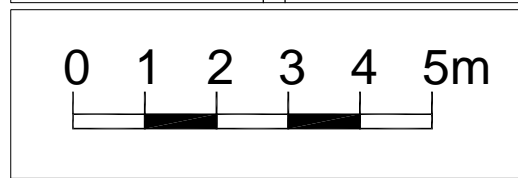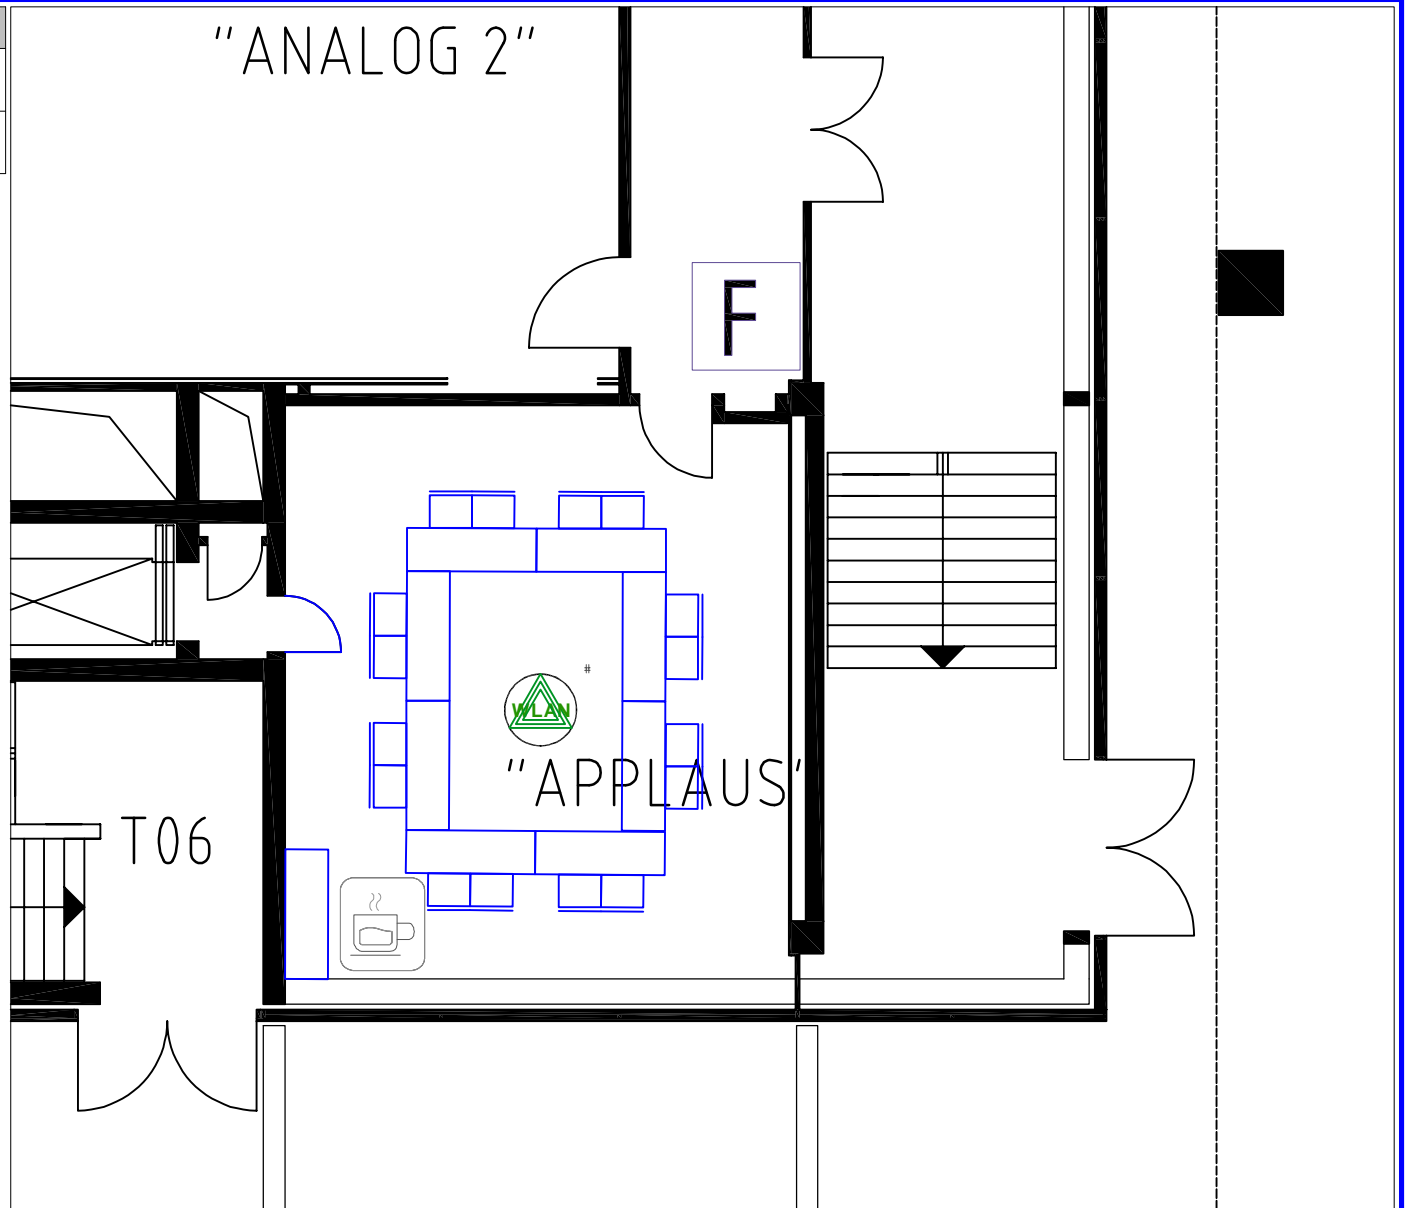

 www.t-e-m.de	Tel.: +49 30 5770212-0 Fax: +49 30 5770212-99 eMail: info@t-e-m.de	ADB Annual Meeting in Frankfurt 2016	
	Draft: dominik Drawing: MF_Forum_Applaus_01.dwg Date: 31.03.2016 08:49:19	Period of time 02.05.16/13:00-14:00	Location Frankfurter Messe

Anzahl	NAME	SUPPLIER
8	Table 1800 x 600mm – grey	Messe Frankfurt
20	Chair Thonet_590x510	Messe Frankfurt

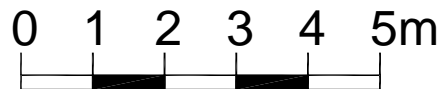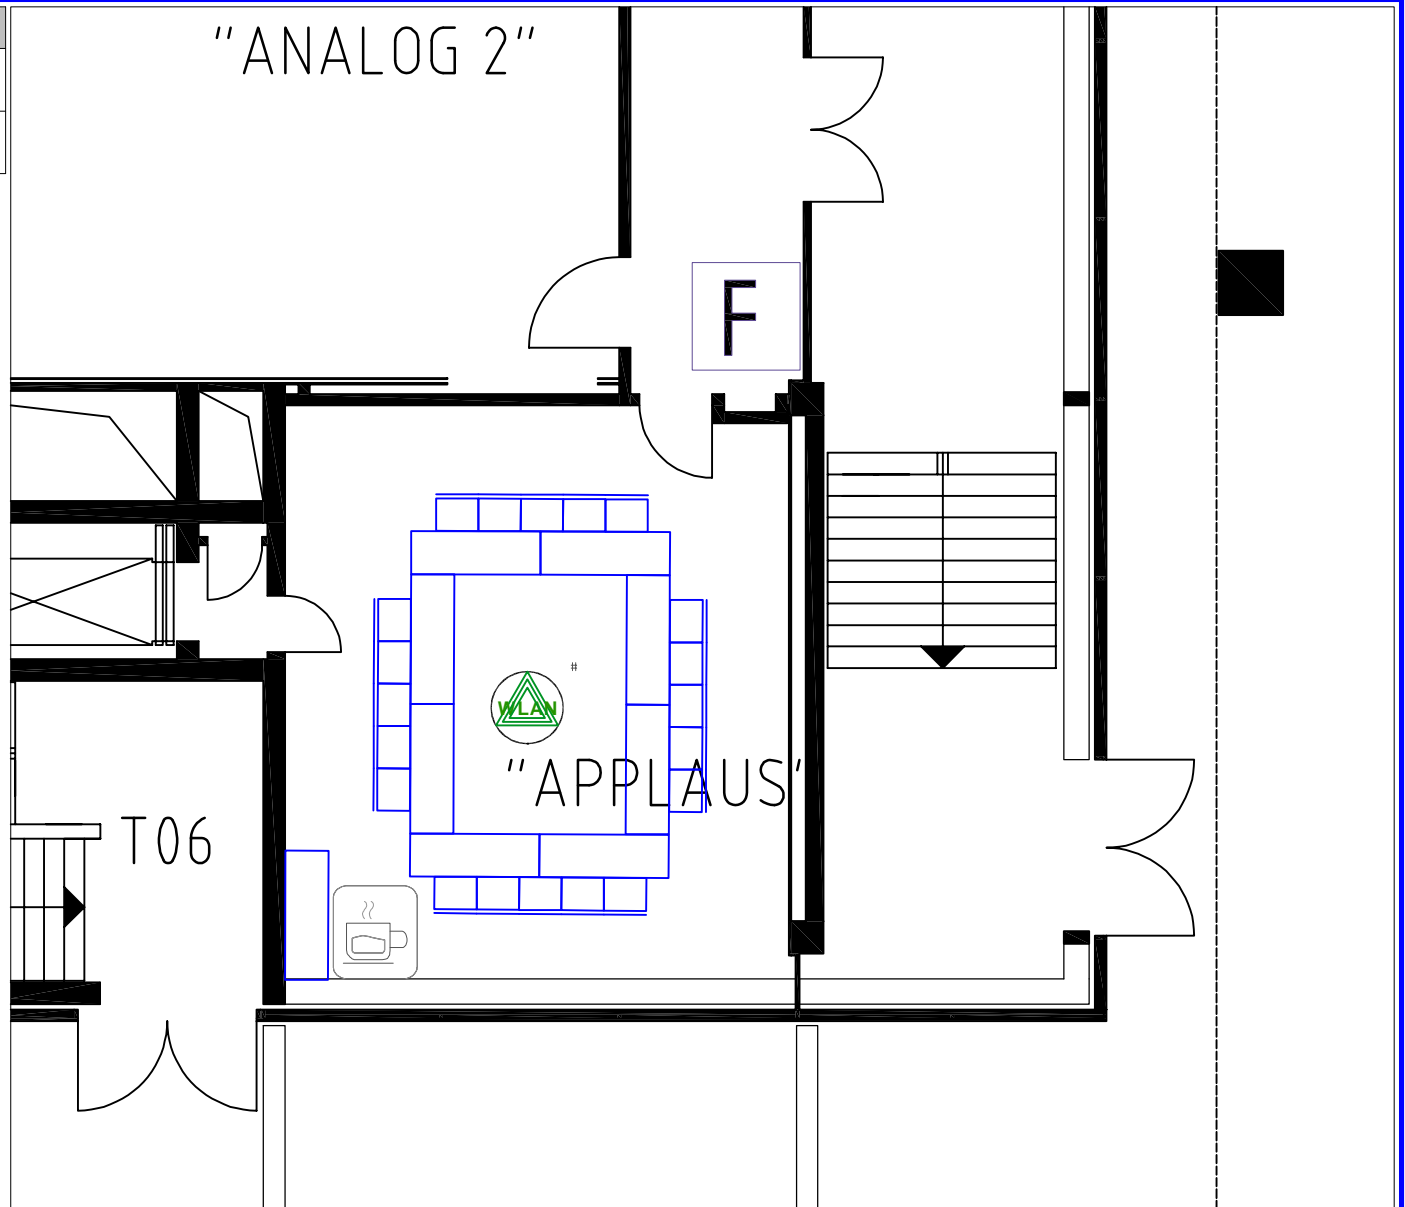

Tel.: +49 30 5770212-0
 Fax: +49 30 5770212-99
 eMail: info@t-e-m.de

Draft: dominik
 Drawing: MF_Forum_Applaus_01.dwg
 Date: 31.03.2016 08:49:20

ADB Annual Meeting in Frankfurt 2016

United Kingdom Delegation Meeting
 Forum Applaus



Scale
 1:100

Period of time
 02.05.16/17:30-18:30

Location
 Frankfurter Messe

Sheet
 1/1

Anzahl	NAME	SUPPLIER
8	Table 1800 x 600mm – grey	Messe Frankfurt
36	Chair Thonet_590x510	Messe Frankfurt

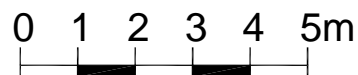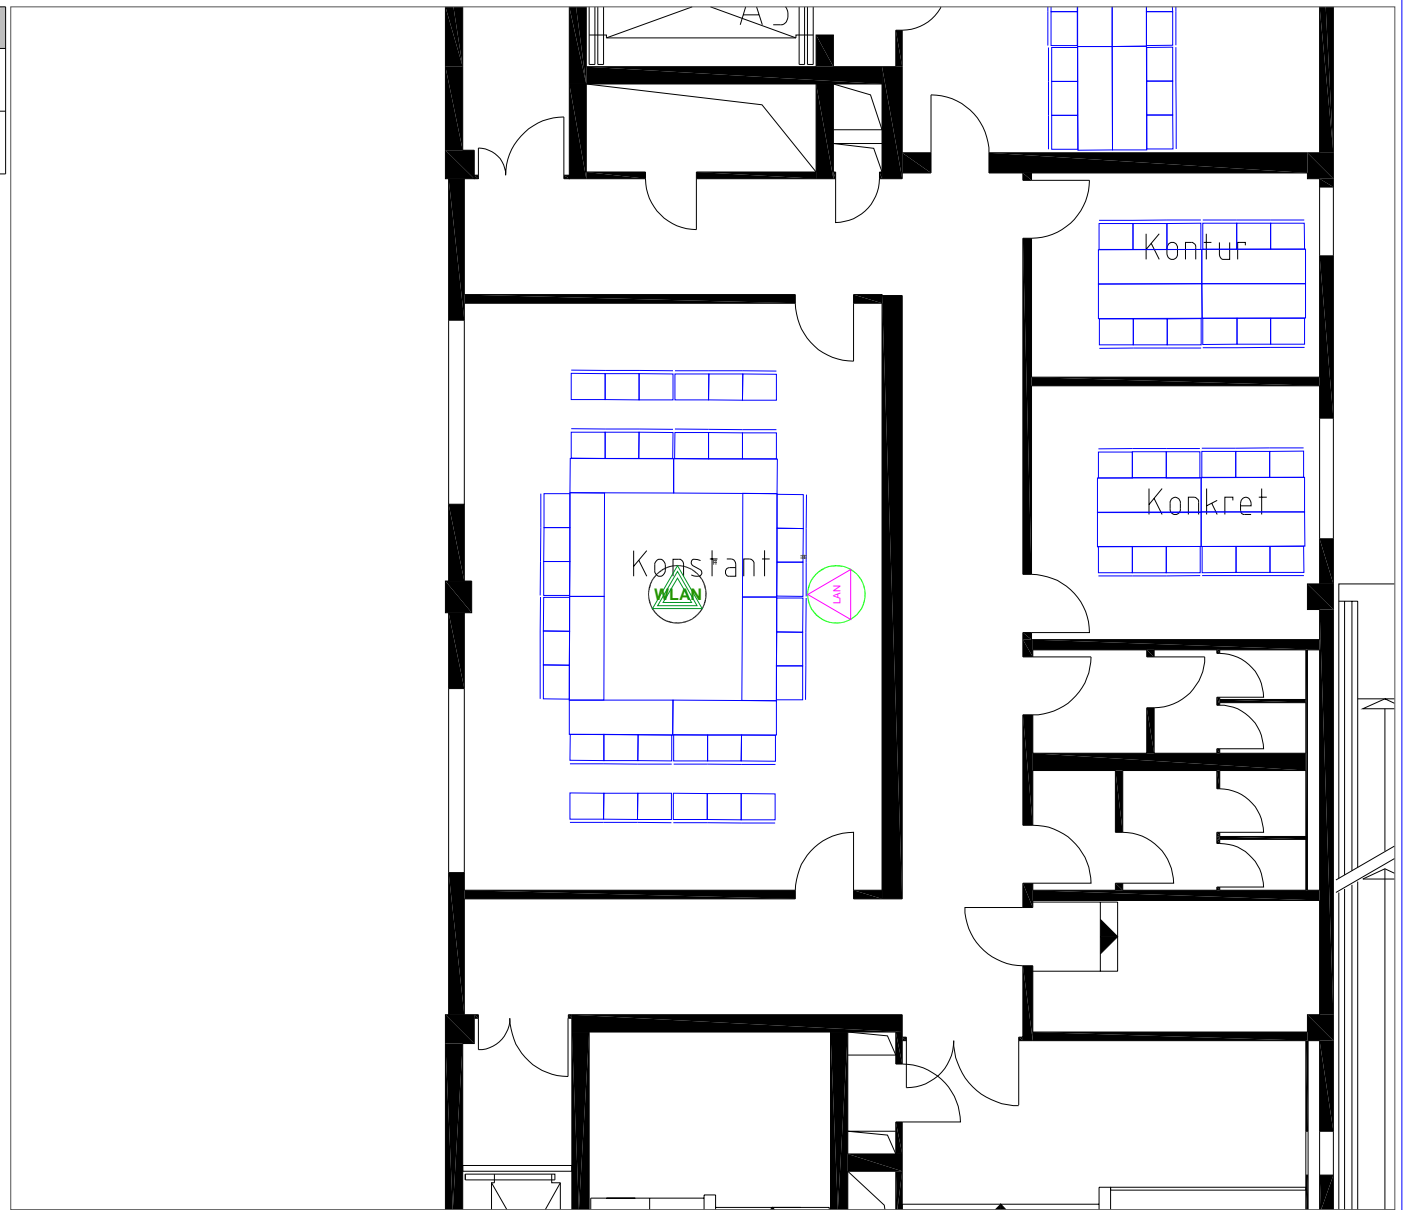

Tel.: +49 30 5770212-0
 Fax: +49 30 5770212-99
 eMail: info@t-e-m.de

ADB Annual Meeting in Frankfurt 2016

Spanish Delegation
 Forum Konstant

Scale
 1:1



Draft: dominik
 Drawing: MF_Forum_CO_Konstant.dwg
 Date: 21.04.2016 18:36:26

Period of time
 02.05.16 11:00-12:00

Location
 Messe Frankfurt

Sheet
 1/1

Anzahl	NAME	SUPPLIER
1	Projection Screen 3200x1800mm	Extern
25	Chair Thonet_590x510	Messe Frankfurt
12	Table 1800 x 600mm – grey	Messe Frankfurt

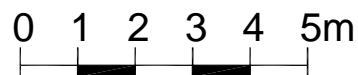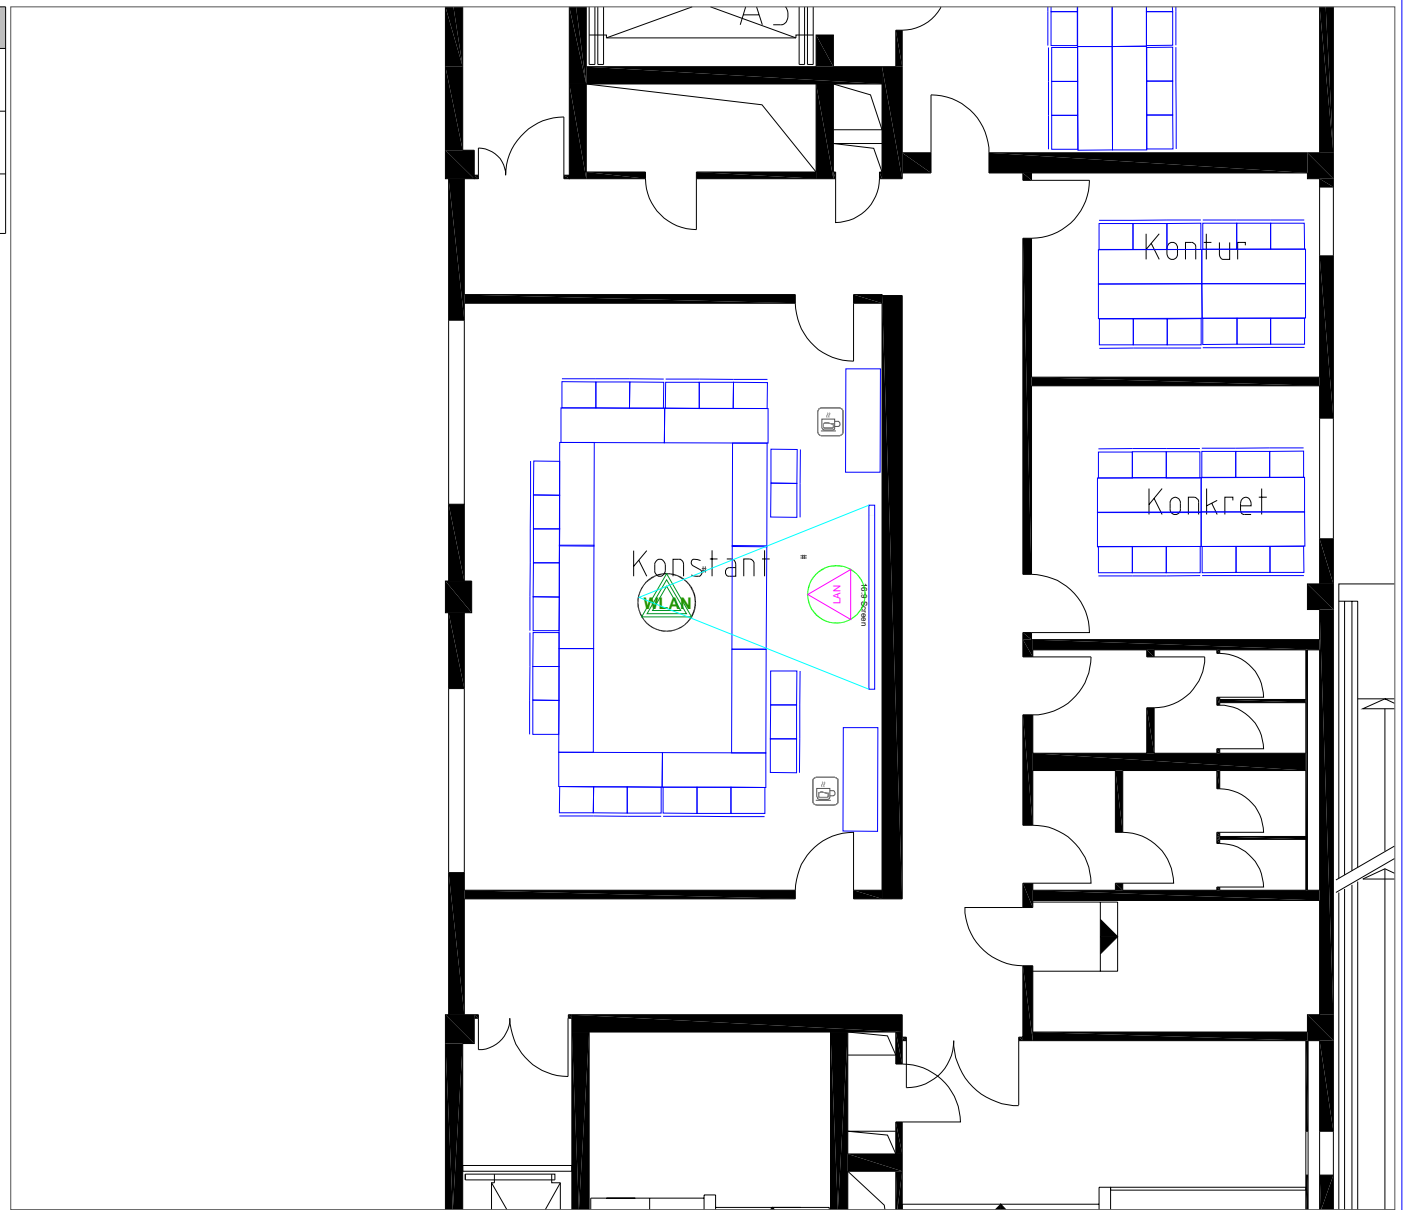

Tel.: +49 30 5770212-0
 Fax: +49 30 5770212-99
 eMail: info@t-e-m.de

Draft: dominik
 Drawing: MF_Forum_CO_Konstant.dwg
 Date: 21.04.2016 18:36:27

ADB Annual Meeting in Frankfurt 2016

German Delegation
 Forum Konstant



Period of time
 02.05. 14:00-15:00

Location
 Messe Frankfurt

Scale
 1:1

Sheet
 1/1

Anzahl	NAME	SUPPLIER
8	Table 1800 x 600mm – grey	Messe Frankfurt
36	Chair Thonet_590x510	Messe Frankfurt

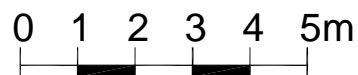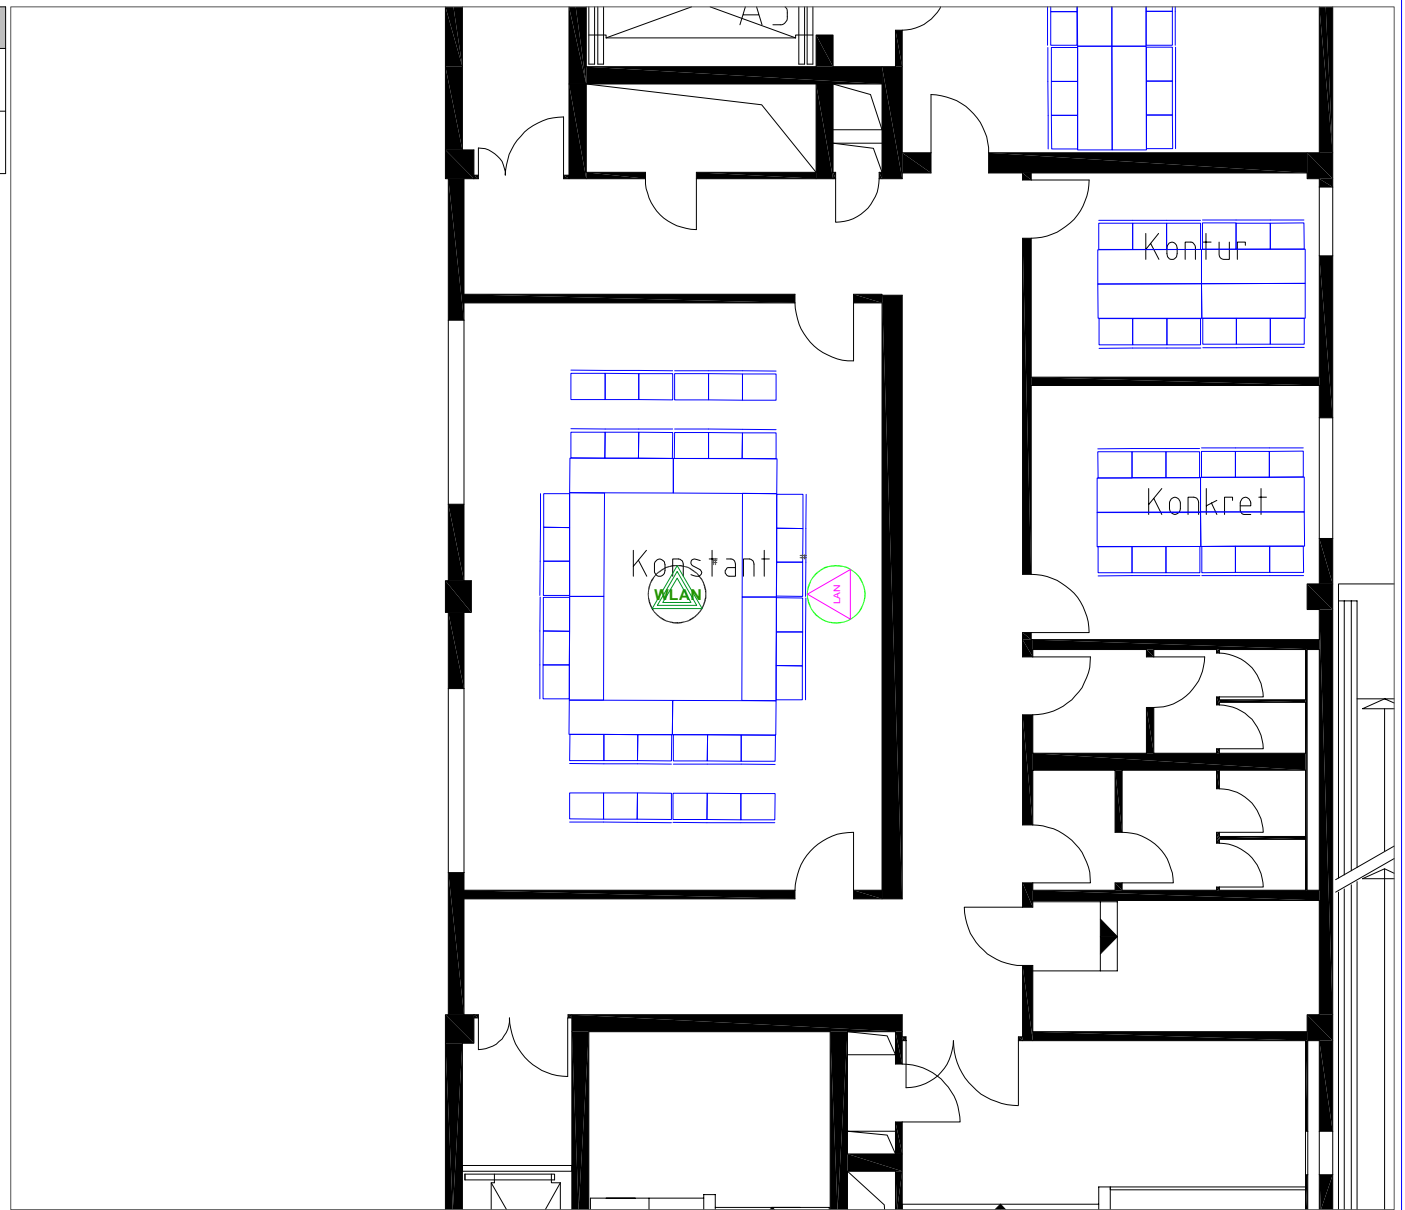

Tel.: +49 30 5770212-0
 Fax: +49 30 5770212-99
 eMail: info@te-m.de

Draft: dominik
 Drawing: MF_Forum_CO_Konstant.dwg
 Date: 22.04.2016 18:23:57

ADB Annual Meeting in Frankfurt 2016



Spanish Deligation
 Forum Konstant

Period of time
 02.05.16 11:00-12:00

Location
 Messe Frankfurt

Scale
 1:1
 Sheet
 1/1

Anzahl	NAME	SUPPLIER
1	Projection Screen 3200x1800mm	Extern
25	Chair Thonet_590x510	Messe Frankfurt
12	Table 1800 x 600mm – grey	Messe Frankfurt

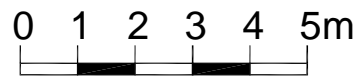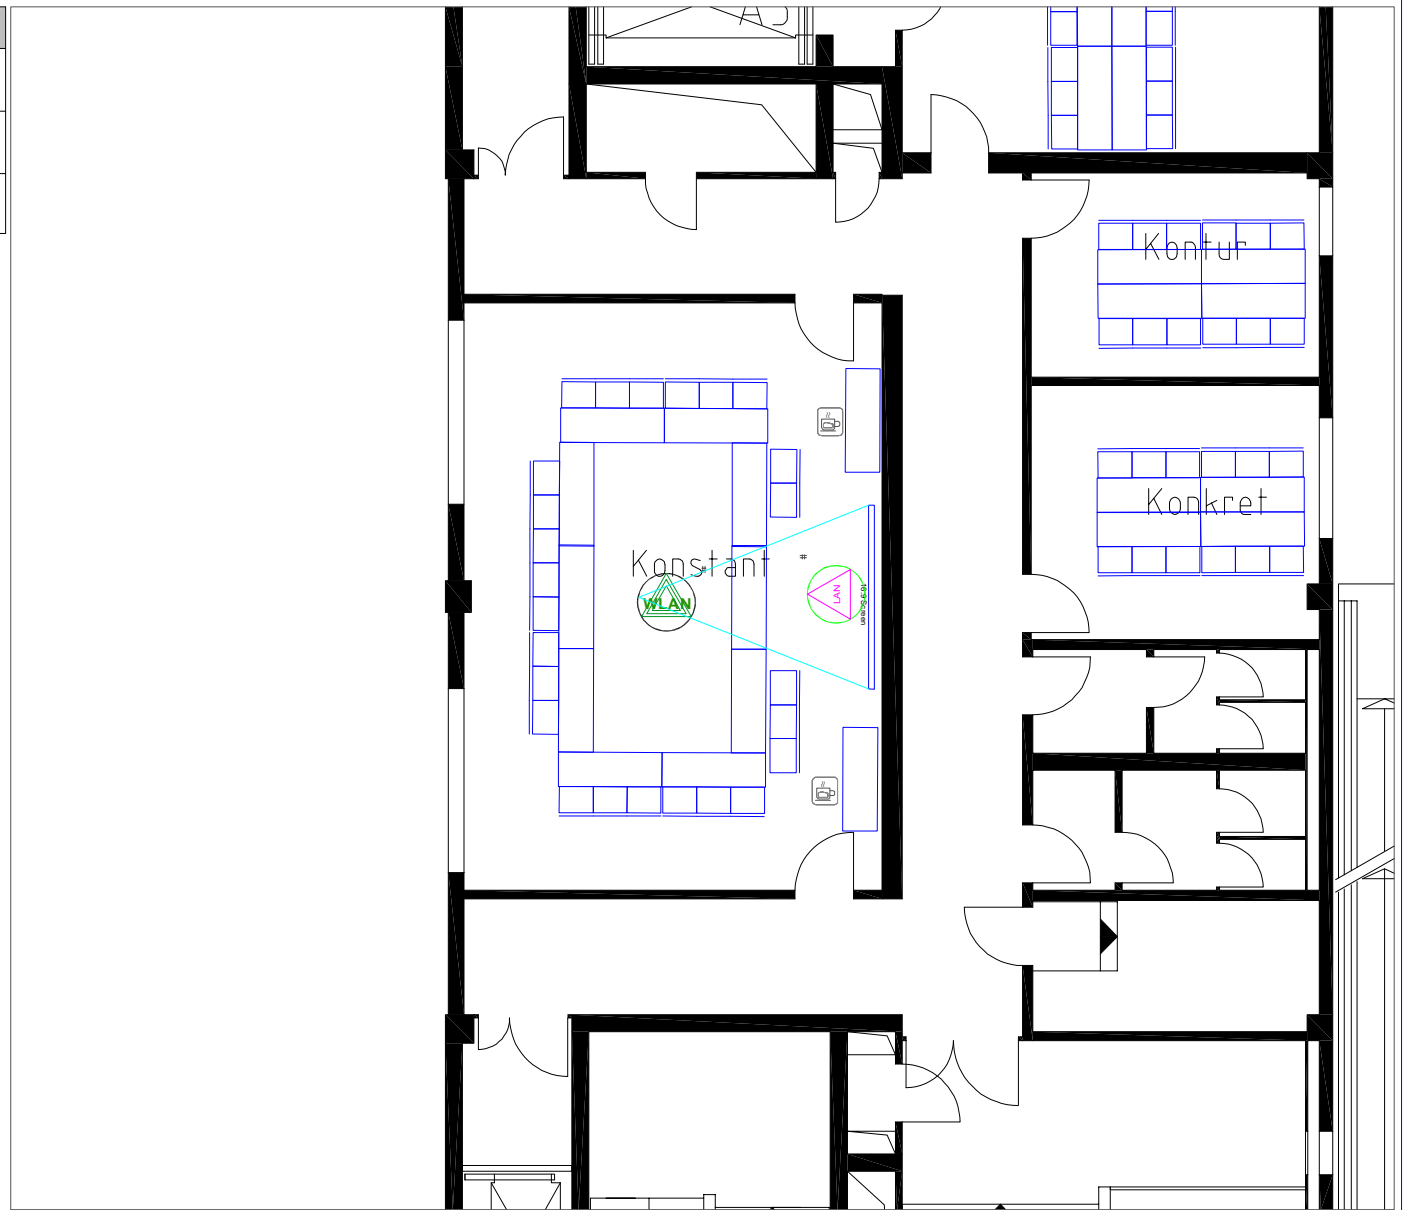

Tel.: +49 30 5770212-0
 Fax: +49 30 5770212-99
 eMail: info@t-e-m.de

ADB Annual Meeting in Frankfurt 2016

German Delegation
 Forum Konstant

Scale
 1:1



Draft: dominik
 Drawing: MF_Forum_CO_Konstant.dwg
 Date: 22.04.2016 18:23:57


Period of time
 02.05. 14:00-17:00

Location
 Messe Frankfurt



Sheet
 1/1


Anzahl	NAME	SUPPLIER
2	Table 1800 x 600mm	Messe Frankfurt
6	Chair Thonet 590 x 510mm	Messe Frankfurt

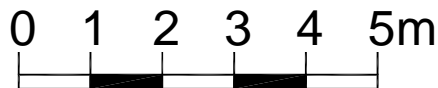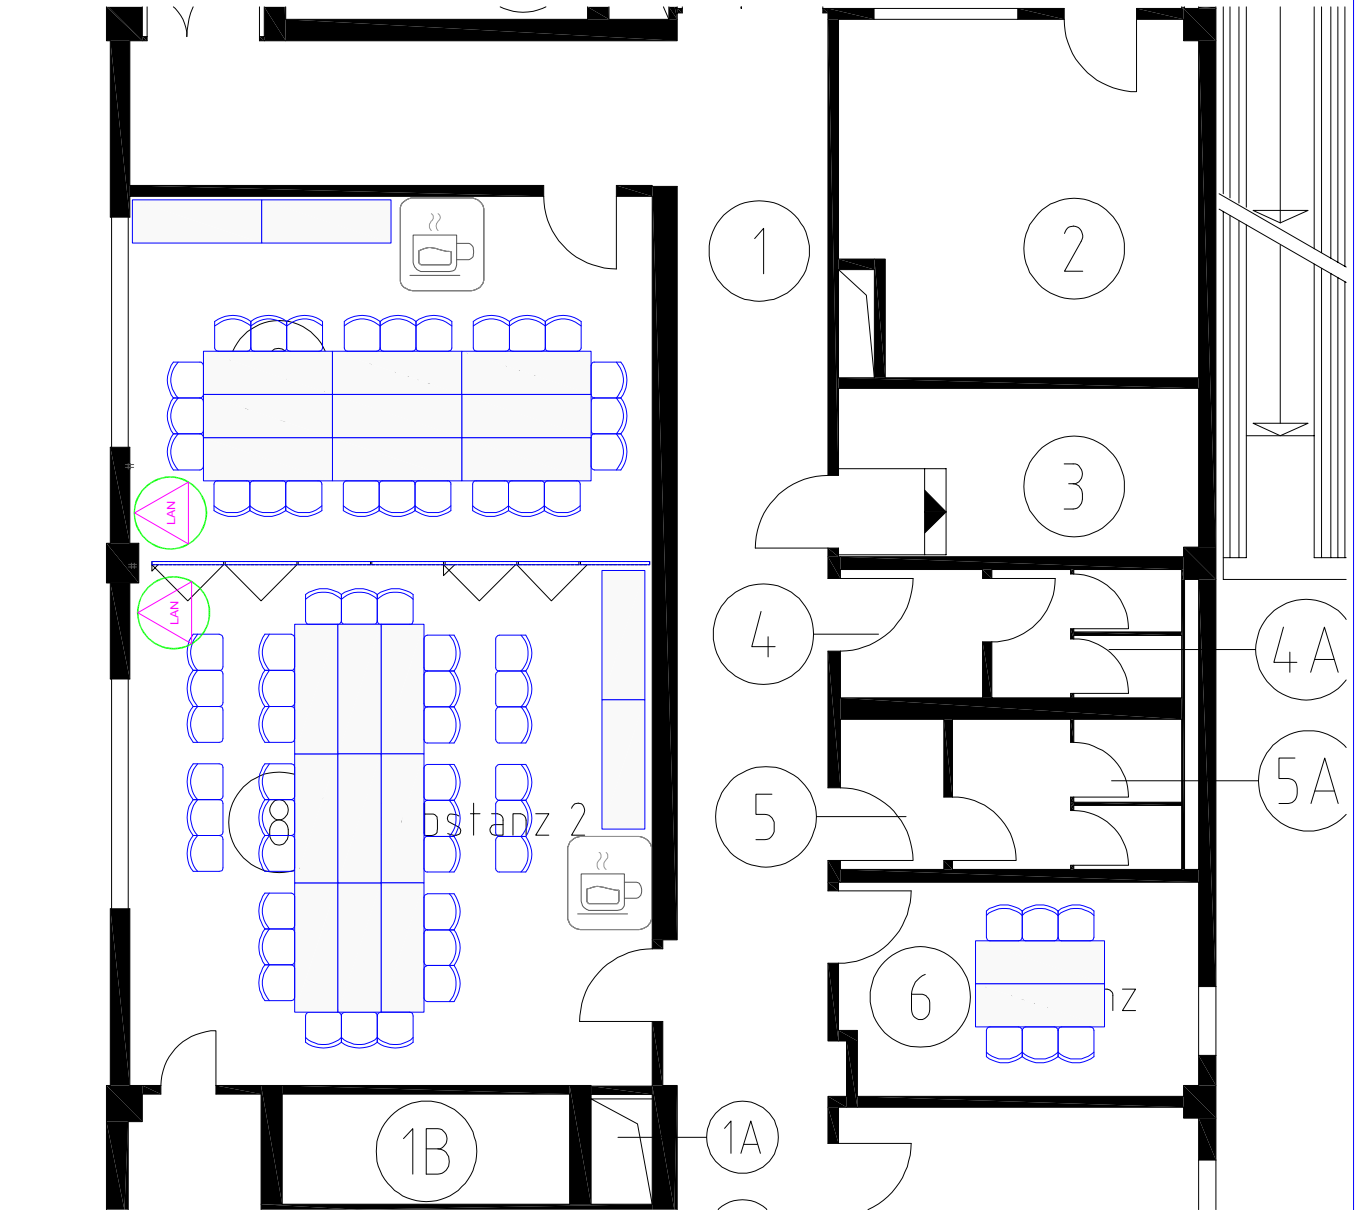


 www.T-E-M.de	Tel.: +49 30 5770212-0 Fax: +49 30 5770212-99 eMail: info@t-e-m.de	ADB Annual Meeting in Frankfurt 2016	
	Draft: marcus Drawing: MF_Forum_Substanz_v01.dwg Date: 22.04.2016 14:16:08	Period of time 01-05.05.2016	Location Frankfurter Messe

Anzahl	NAME	SUPPLIER
60	Chair Thonet 590 x 510mm	Messe Frankfurt
22	Table 1800 x 600mm	Messe Frankfurt

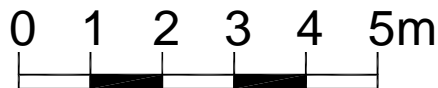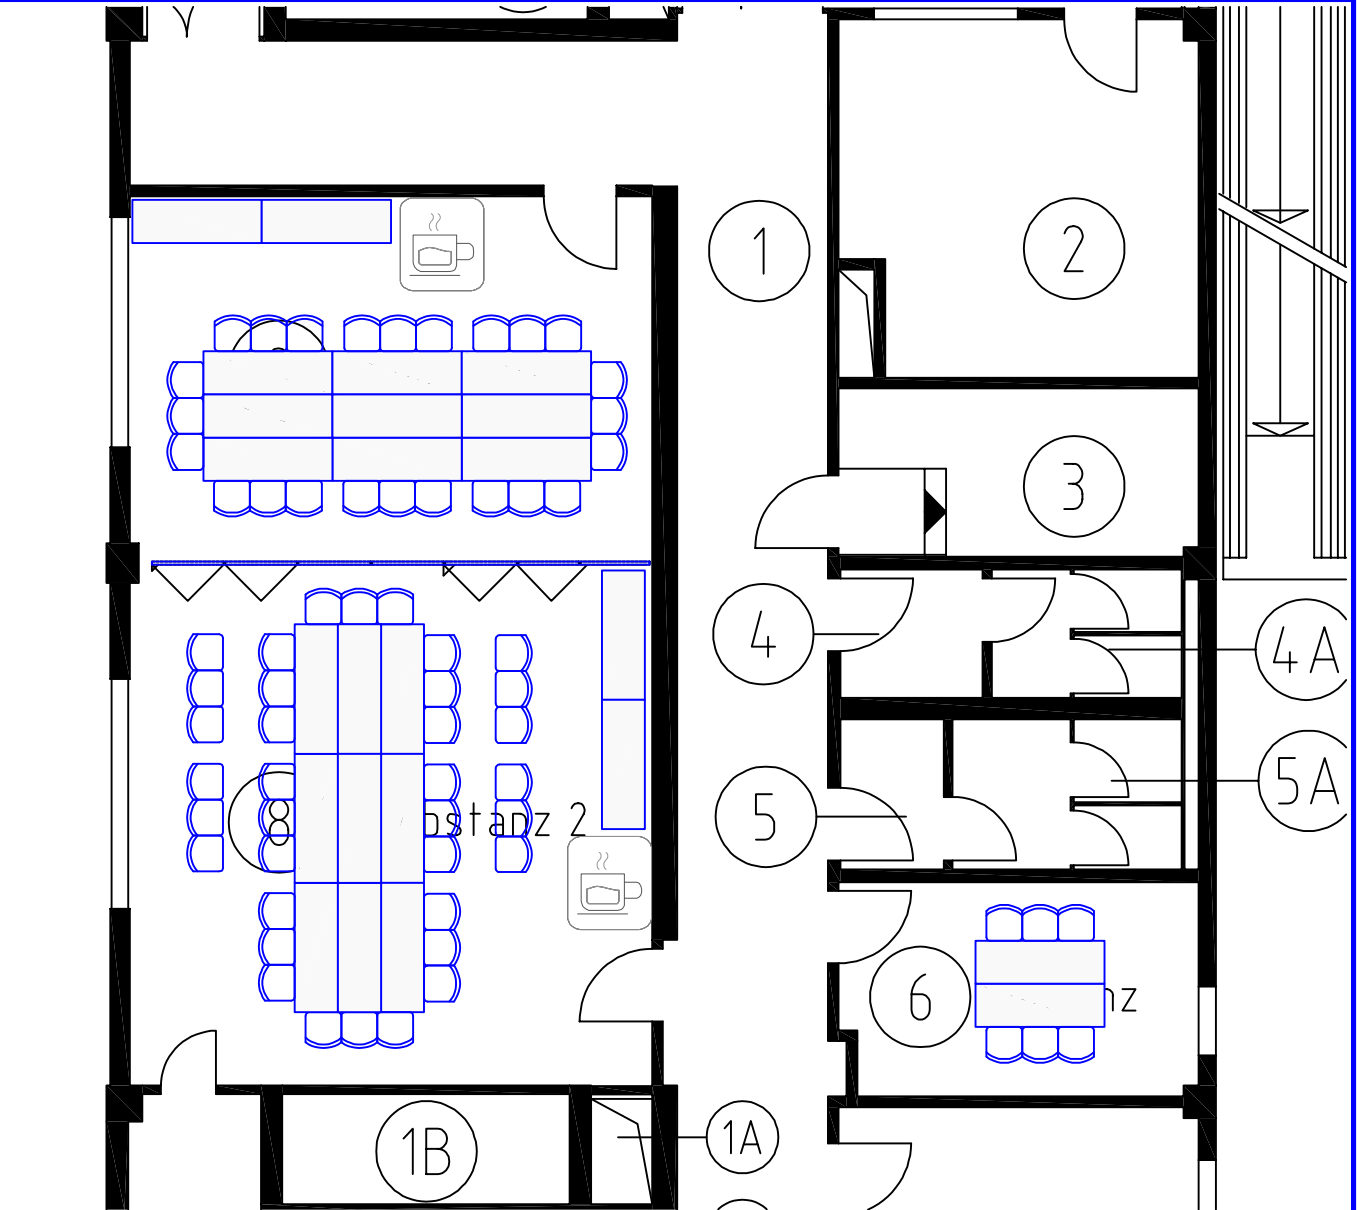


 www.t-e-m.de	Tel.: +49 30 5770212-0 Fax: +49 30 5770212-99 eMail: info@t-e-m.de	ADB Annual Meeting in Frankfurt 2016	
	Draft: dominik Drawing: MF_Forum_Substanz_v01.dwg Date: 04.04.2016 16:07:23	Period of time 02.05.2016	Location Frankfurter Messe

8.3 Hall 02 – Festhalle

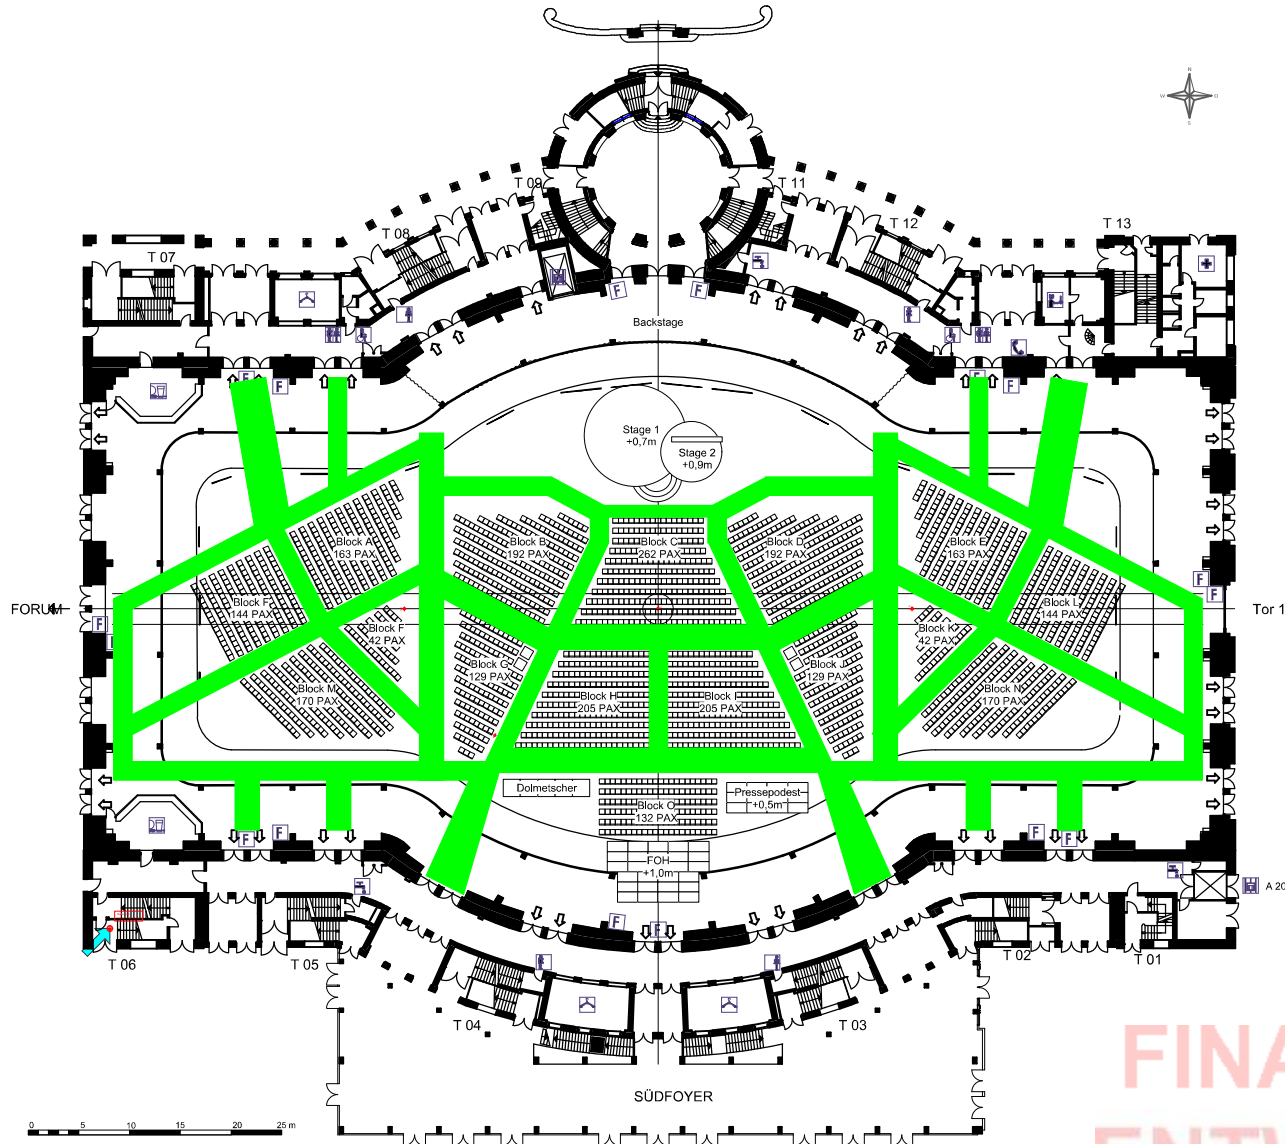

FINALER
ENTWURF

ADB - Opening Session			
Projekt-Nr.	Arbeits-Nr.	Plan-Nr.	Maßstab
59/15	A-2	OS A3	1:500
Datum gez.	Bauvorhaben		
17/3/16	Asian Development Bank		
Datum gepr.			
Gezeichnet	Zeichnung		
D.Zwanzig	ADB_HCR_OS_20160317_002.vwx		
Geprüft	Auftraggeber		
	Gesellschaft für Internationale Zusammenarbeit (GIZ) GmbH		

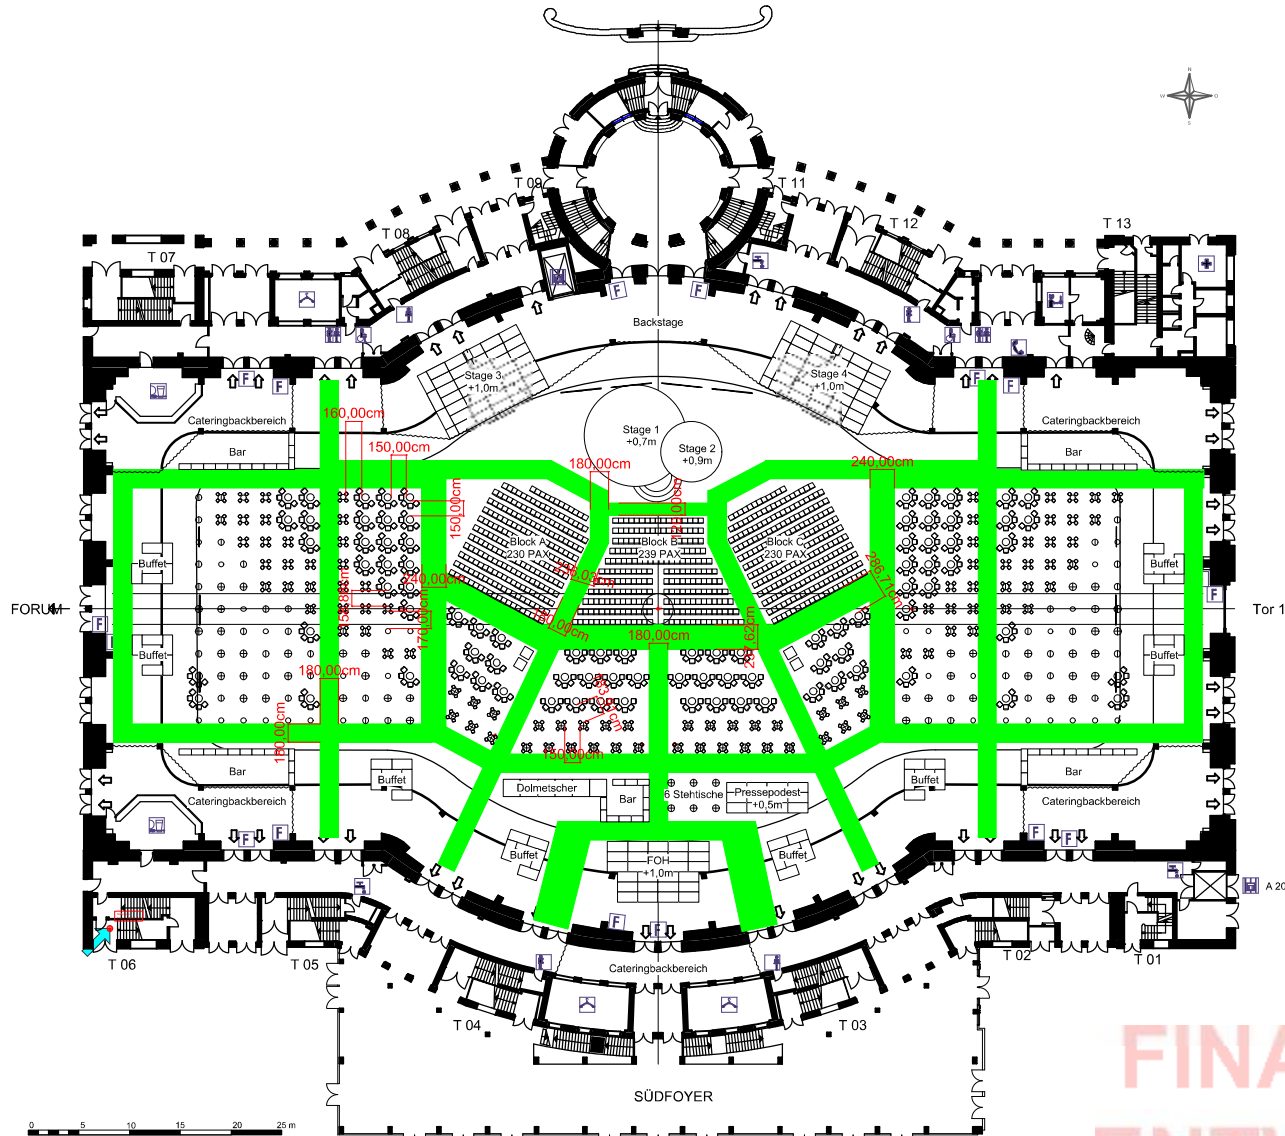

Legende	
□	Stuhl
○	Stehtisch 50cm
⊗	Stehtisch 50cm und Barhocker
⊙	Stehtisch 60 cm
⊗	Stehtisch 60cm und Barhocker
⊙	Stehtisch 70cm
⊗	Stehtisch 70cm und Barhocker
⊗	Bistrotisch 70cm und Bistrotühle
□	Barelement
□	Butec Element

Summen	
699	Stühle
88	Bistrotische
440	Bistrosessel
78	Stehtische 50cm
56	Stehtische 60cm
86	Stehtische 70cm
392	Barhocker
1551	Sitzplätze

FINALER
ENTWURF

ADB - Host Country Reception			
Projektl.-Nr.	159/15	Plan-Nr.	HCR A3 A
Datum gez.	17/3/16	Maßstab	1:500
Datum gepr.		Bauvorhaben Asian Development Bank	
Gezeichnet	D.Zwanzig	Zeichnung ADB_HCR_OS_20160317_002.vwx	
Geprüft		Auftraggeber Gesellschaft für Internationale Zusammenarbeit (GIZ) GmbH	

Anzahl	NAME	SUPPLIER
7	Chair Thonet_590x510	Messe Frankfurt





 www.t-e-m.de	Tel.: +49 30 5770212-0 Fax: +49 30 5770212-99 eMail: info@t-e-m.de	ADB Annual Meeting in Frankfurt 2016		
	Draft: dominik Drawing: MF_Hall_2_Katerkoben_v01.dwg Date: 08.03.2016 12:50:11	Katakomben Festhalle	Scale 1:250	Sheet 1/1
		Period of time 02-05.05.2016	Location Frankfurter Messe	

Anzahl	NAME	SUPPLIER
7	Chair Thonet_590x510	Messe Frankfurt



 www.t-e-m.de	Tel.: +49 30 5770212-0 Fax: +49 30 5770212-99 eMail: info@t-e-m.de	ADB Annual Meeting in Frankfurt 2016	
	Draft: dominik Drawing: MF_Hall_2_Katerkoben_v01.dwg Date: 08.03.2016 12:50:11	Katakomben Festhalle	Scale 1:250
		Period of time 02-05.05.2016	Location Frankfurter Messe

Anzahl	NAME	SUPPLIER
2	Couch Three	Extern
4	Clubsessel 760x725mm	Extern
2	Table 800 x 800mm	Extern
16	Table 1800 x 600mm – grey	Messe Frankfurt
30	Thonet_590x510	Messe Frankfurt

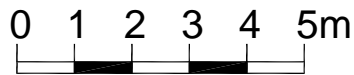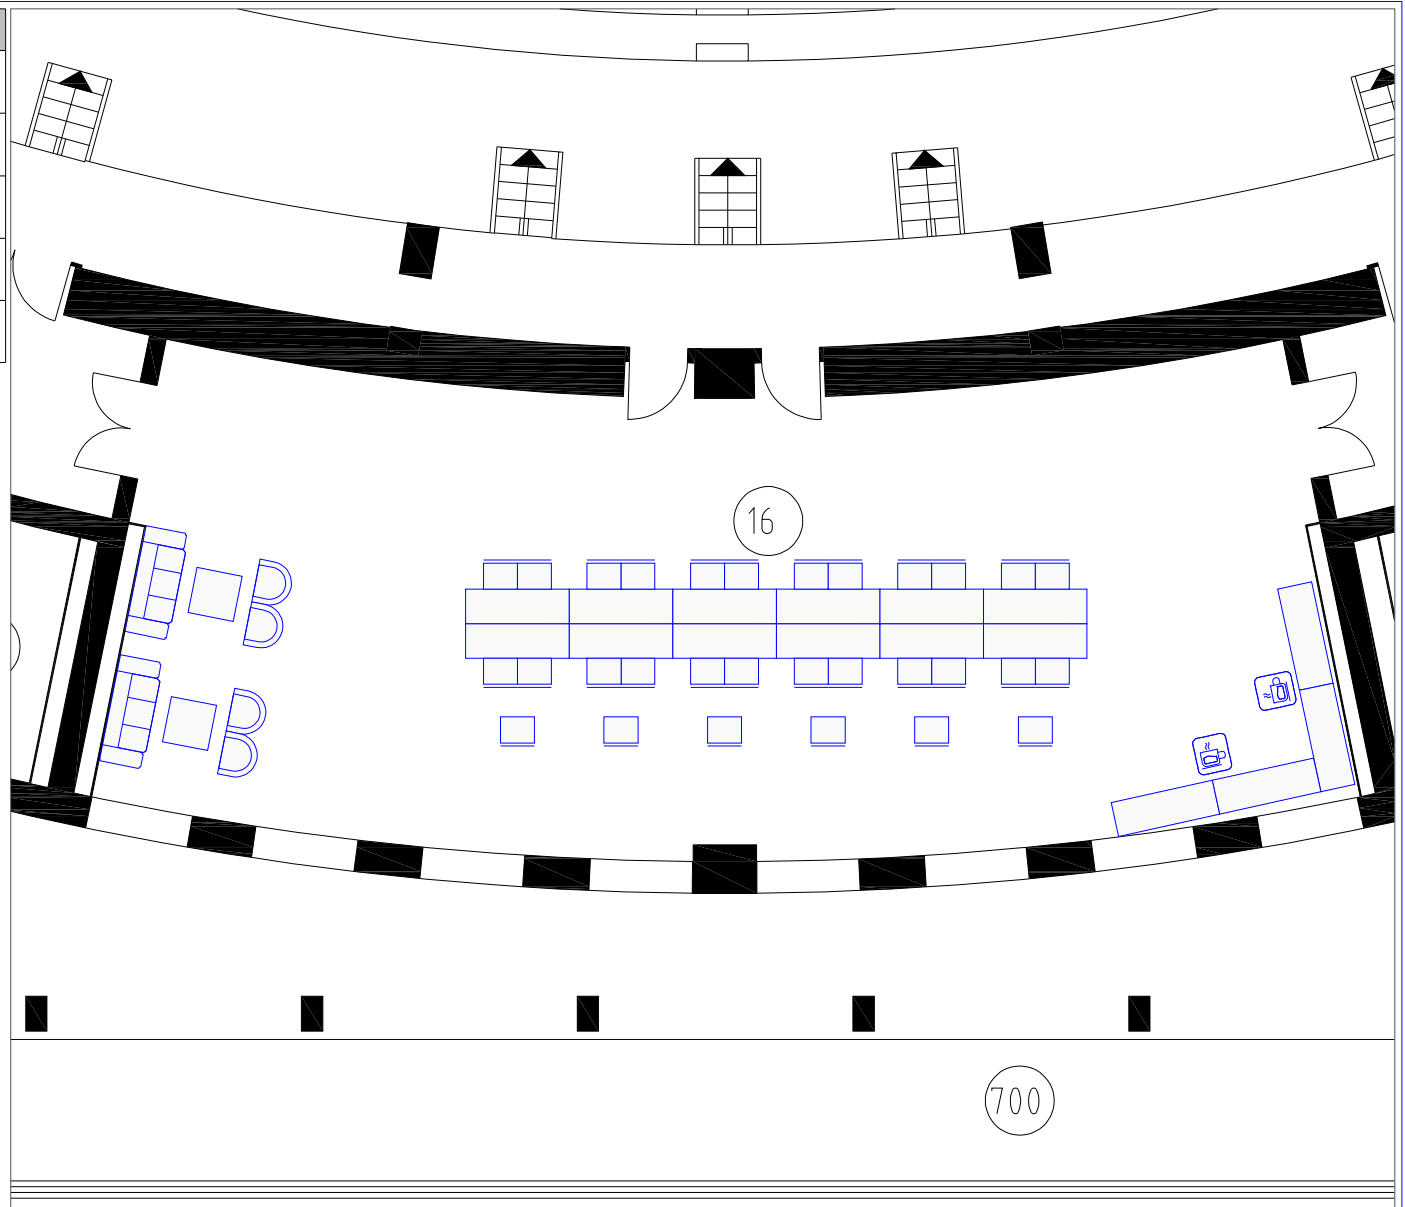

Tel.: +49 30 5770212-0
 Fax: +49 30 5770212-99
 eMail: info@t-e-m.de

ADB Annual Meeting in Frankfurt 2016

Bilateral Meeting Room
 Festhalle Blauer Saal

Scale
 1:333



Draft: dominik
 Drawing: MF_H2_Level_10.dwg
 Date: 20.04.2016 15:01:02

Period of time
 02.05.2016

Location
 Messe Frankfurt

Sheet
 1/1

Anzahl	NAME	SUPPLIER
2	Couch Three	Extern
2	Table 800 x 800mm	Extern
14	Table 1800 x 600mm – grey	Messe Frankfurt
25	Thonet_590x510	Messe Frankfurt

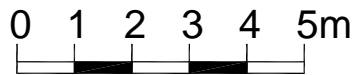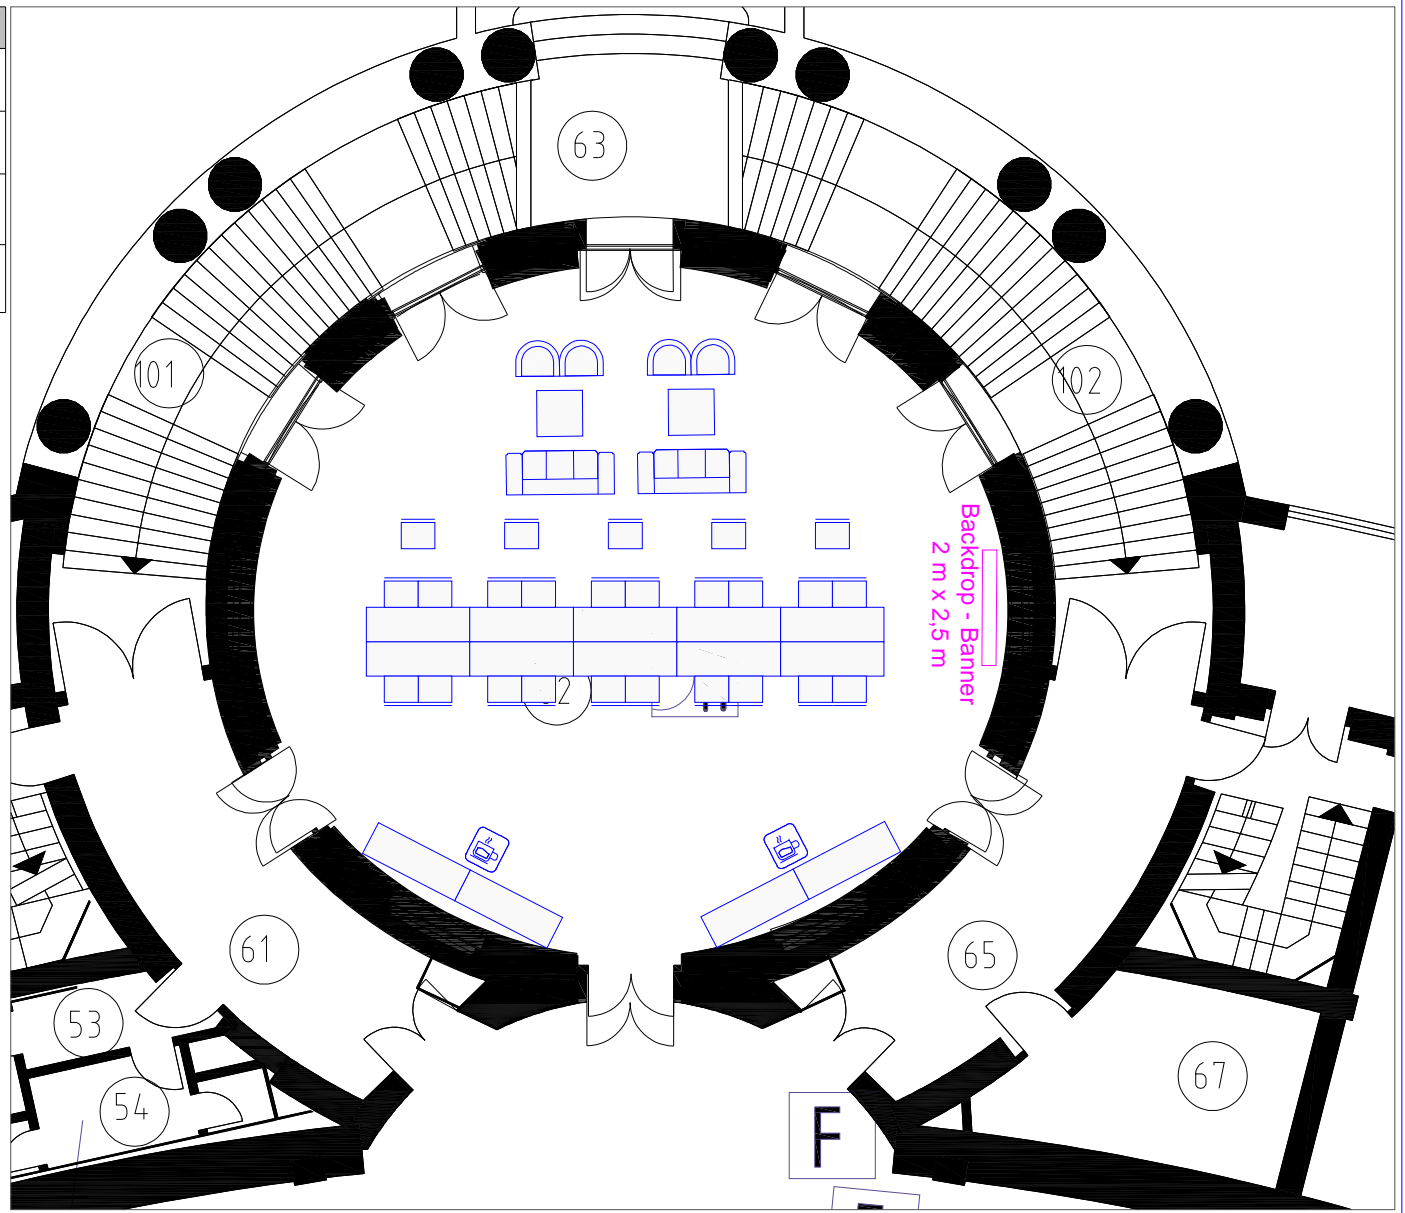

Tel.: +49 30 5770212-0
 Fax: +49 30 5770212-99
 eMail: info@t-e-m.de

ADB Annual Meeting in Frankfurt 2016

Bilateral Meeting Room
 Festhalle Rotunde

Scale
 1:333


Draft: dominik
 Drawing: MF_H2_Level_10.dwg
 Date: 20.04.2016 15:13:57


Period of time
 02.05.2016

Location
 Messe Frankfurt

Sheet
 1/1

Anzahl	NAME	SUPPLIER
2	Couch Three	Extern
4	Clubsessel 760x725mm	Extern
2	Table 800 x 800mm	Extern
4	Table 1800 x 600mm – grey	Messe Frankfurt
9	High Table–780	Messe Frankfurt

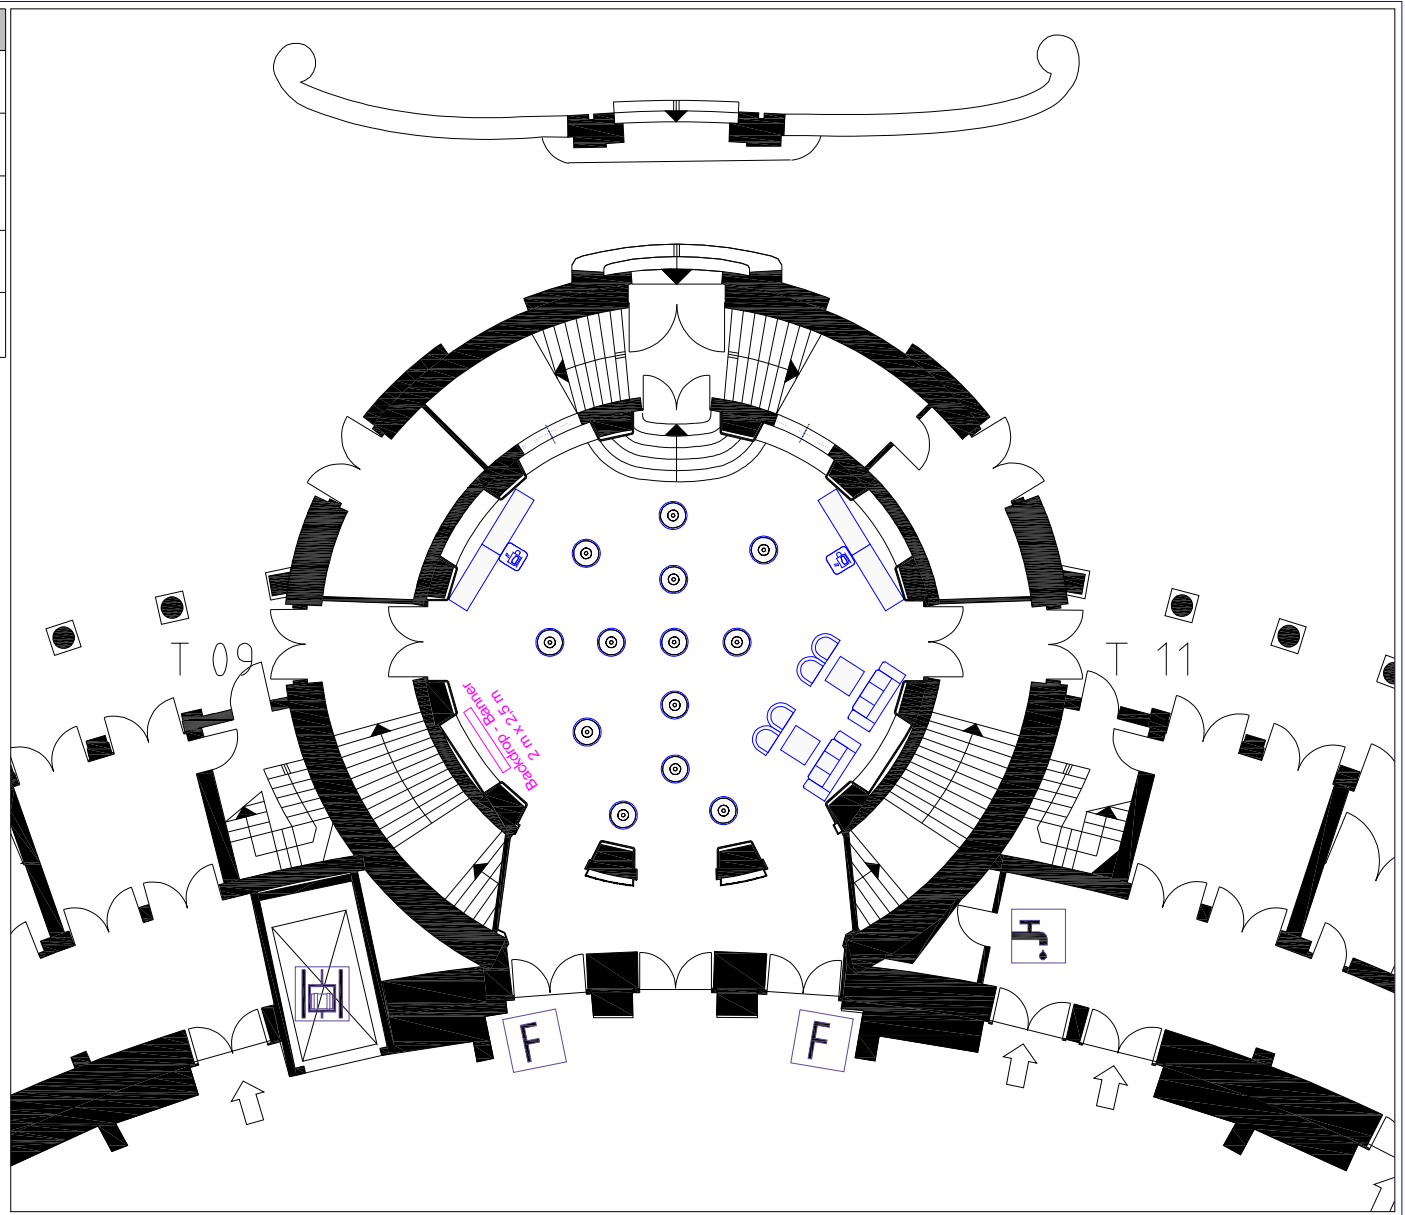

 www.T.E.M.de	Tel.: +49 30 5770212-0 Fax: +49 30 5770212-99 eMail: info@t-e-m.de	ADB Annual Meeting in Frankfurt 2016	
	Draft: dominik Drawing: MF_H2_Level_20.dwg Date: 20.04.2016 14:58:37	Period of time 01-02.05.2016	Location Messe Frankfurt

9 DAY 03, 3 May

9.1 *CMF*

9.1.1 Harmonie Hall

9.1.2 Level C2

9.1.3 Conclusion

9.1.4 Spektrum

9.1.5 Level C3


9.1.6 Fantasie

9.1.7 Level C0

9.1.8 Level C1

Venue

- 1: SAARC - hollow for 40 + tea (A1-A2)
- 2: ADB Seminar #3 (B1-B2)
- 3: ADB Seminar #4 (C1-C2)
- 4: Youth Speak (D1-E3)
- 5: Seminar Speakers Room (A3)

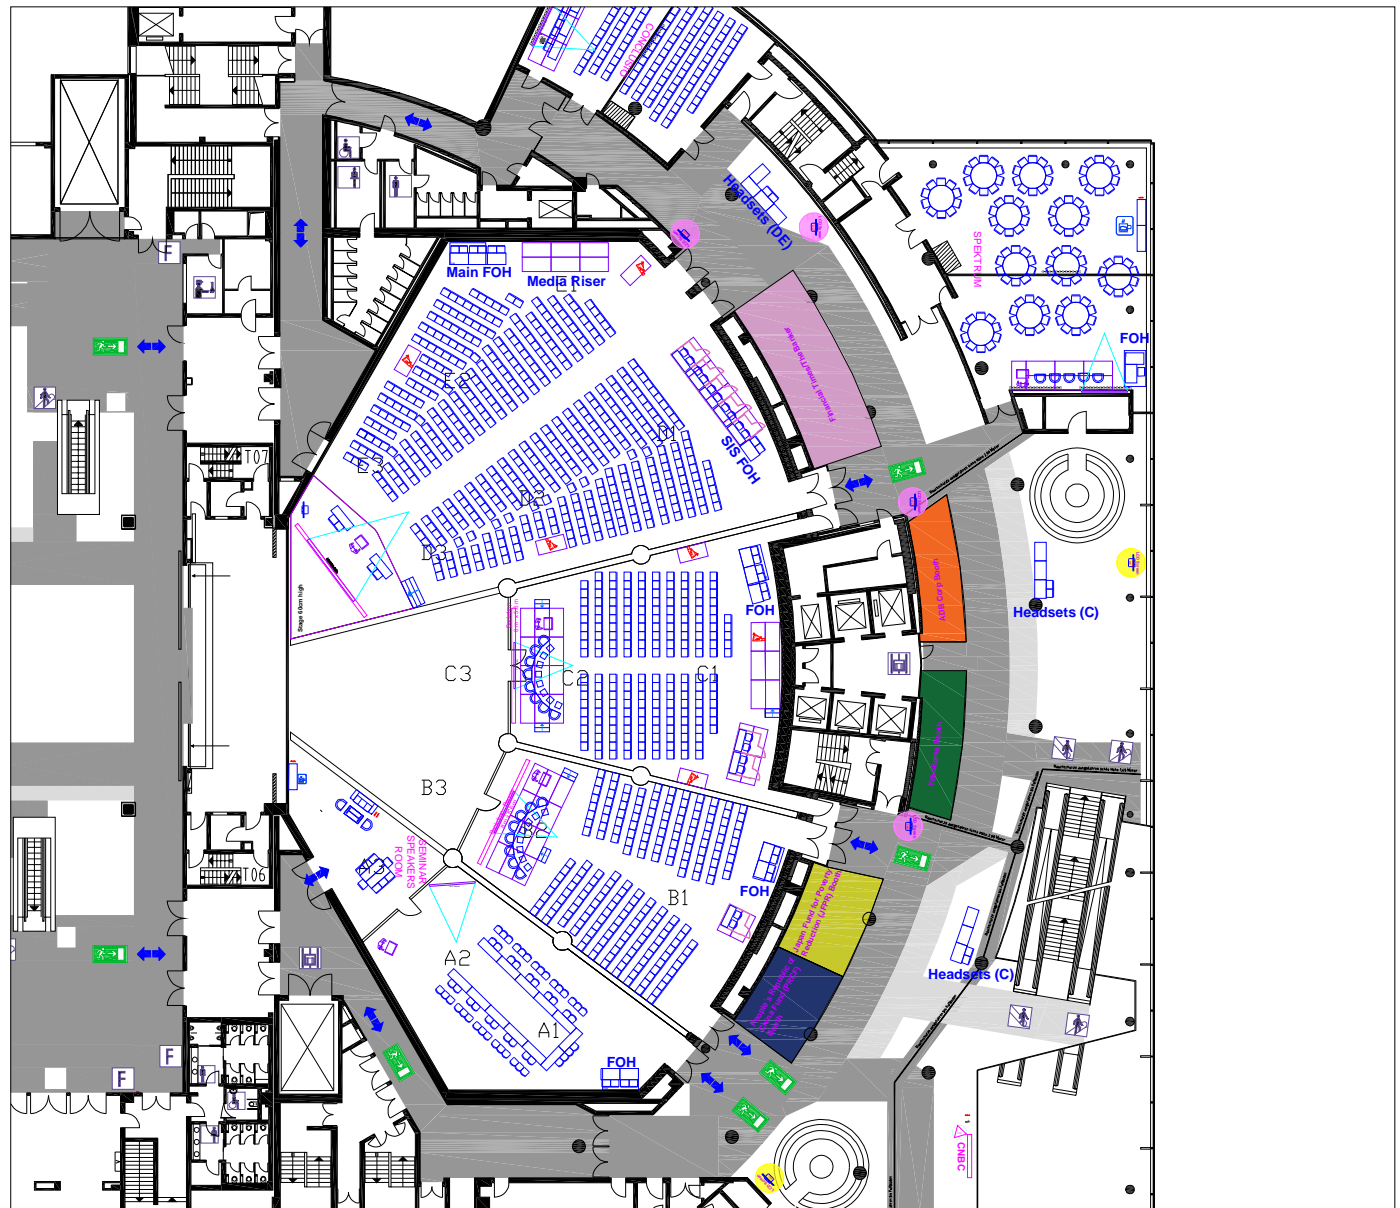

0 2 4 6 8 10m

Asian Development Bank
49th Annual Meeting
(FRANKFURT 2016)

ADB Annual Meeting in Frankfurt 2016

**May 3 Rooms am
Harmonie**

Scale
1:500

Draft: marcus
Drawing: MF_CMF_C2_Harmonie_Hal1_110915_15.dwg
Date: 07.06.2016 13:03:49


Period of time
03.05.-03.05.2016

Location
MF CMF Harmonie

Sheet
300/1

Venue

- 1: SAARC - hollow for 40 + tea (A1-A2)
- 2: HC (B1-B2)
- 3: ADB Seminar #C (C1-C2)
- 4: GOV Seminar (D1-E3)
- 5: Seminar Speakers Room (A3)

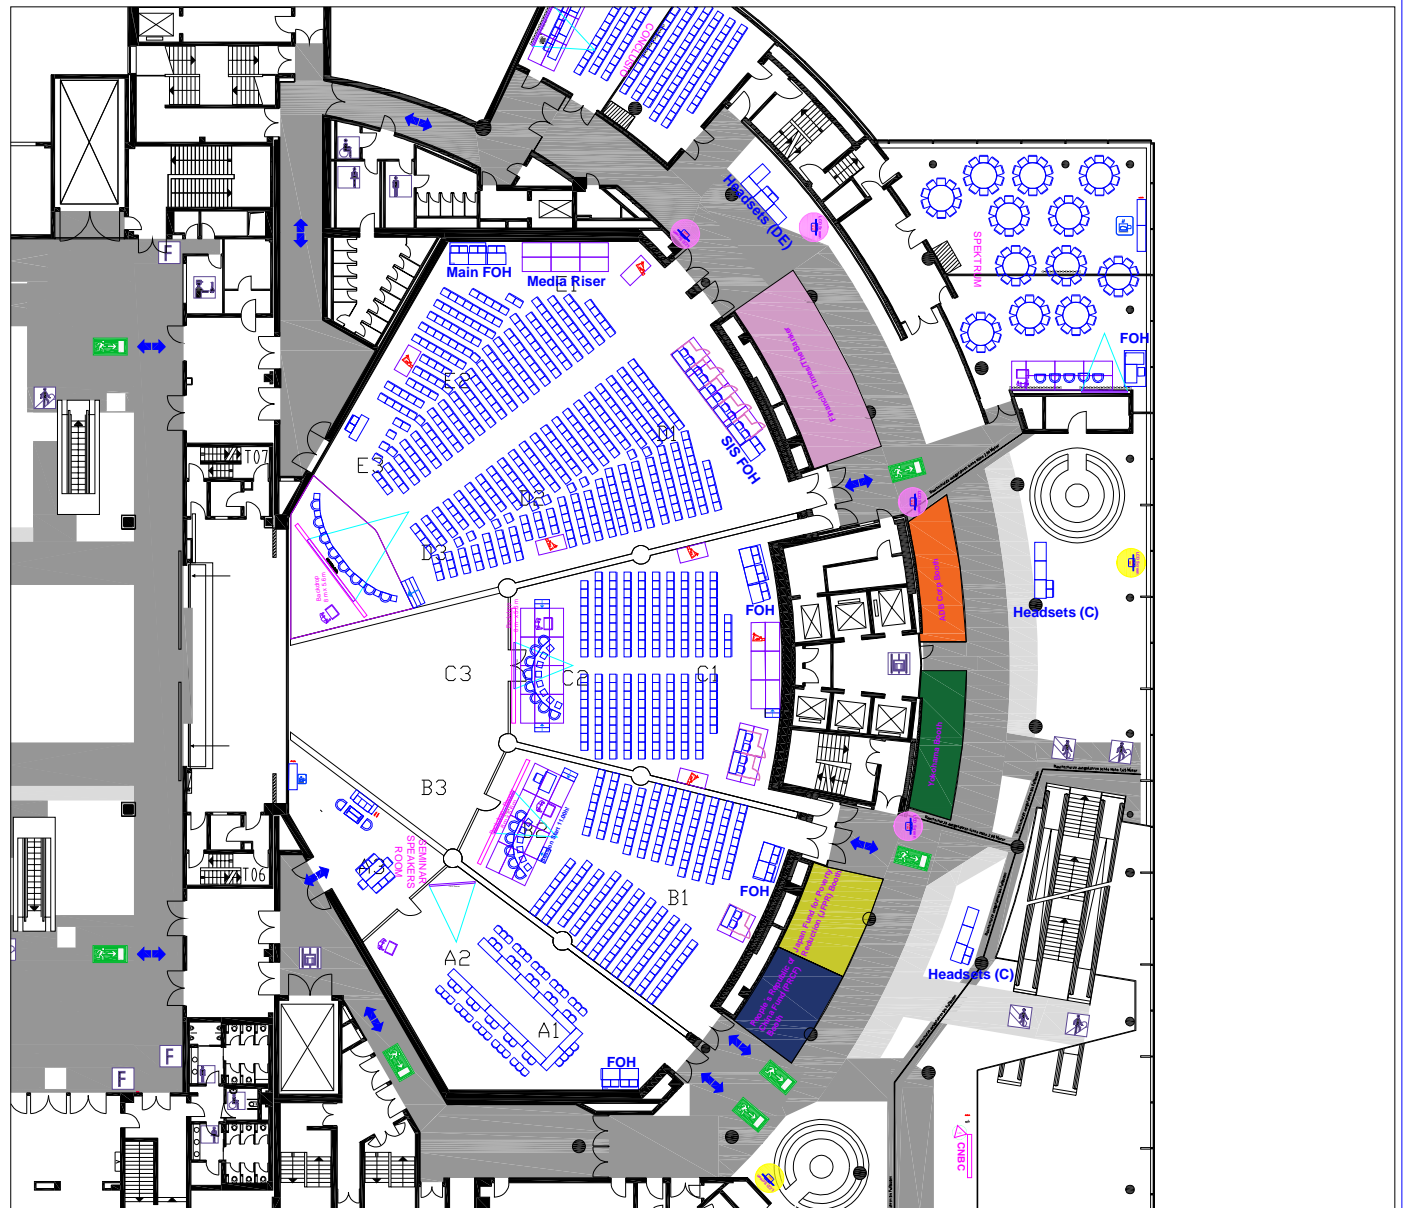

0 2 4 6 8 10m

Asian Development Bank
49th Annual Meeting
(FRANKFURT 2016)

ADB Annual Meeting in Frankfurt 2016

May 3 Rooms pm
Harmonie

Scale
1:500



Draft: marcus
Drawing: MF_CMF_C2_Harmonie_Hal1_110915_15.dwg
Date: 07.06.2016 13:03:51

Period of time
03.05.-03.05.2016

Location
MF CMF Harmonie



Sheet
300/1

Anzahl	NAME	SUPPLIER
1	Screen 3200x1800mm	Extern
1	FOH	Extern
12	Table 1800 x 600mm	Messe Frankfurt
1	Lectern 800x600mm	Messe Frankfurt
2	Table 1300 x 800mm with Panel	Messe Frankfurt
54	Chair Thonet 590x510	Messe Frankfurt
4	Chair Thonet 590x510	Messe Frankfurt

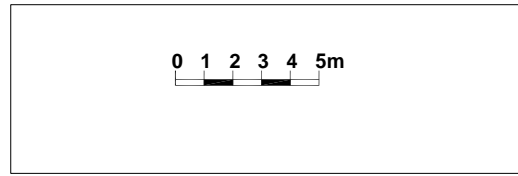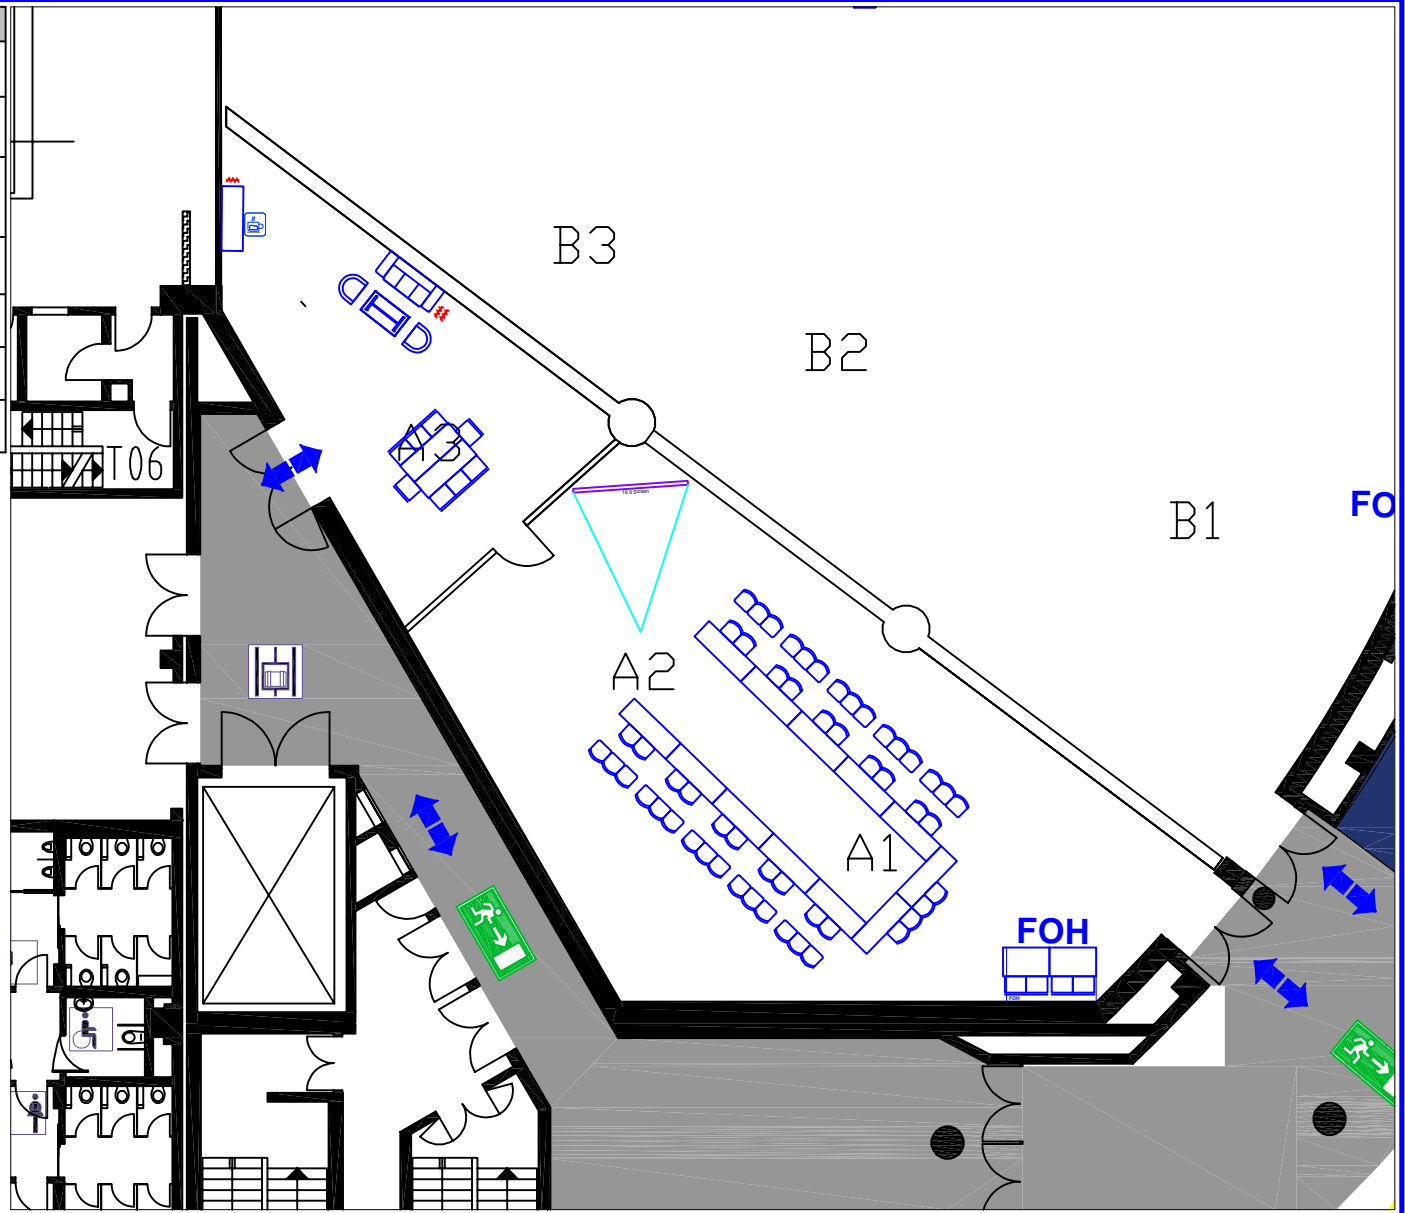



Asian Development Bank 49th Annual Meeting (FRANKFURT 2016)		ADB Annual Meeting in Frankfurt 2016	
		SAARC hollow 40pax	Scale 1:200
Draft: marcus Drawing: MF_CMF_C2_Harmonie_Hall_110915_15.dwg Date: 07.06.2016 13:03:52		Period of time 03.05.16/10:00-11:30	Location MF CMF Harmonie A1-A3 Sheet 301/1

Anzahl	NAME	SUPPLIER
1	Couch Three	Extern
2	Club Chair	Extern
1	Coffee Table	Extern
8	Chair Thonet_590x510	Messe Frankfurt
3	Table 1800 x 600mm – grey	Messe Frankfurt

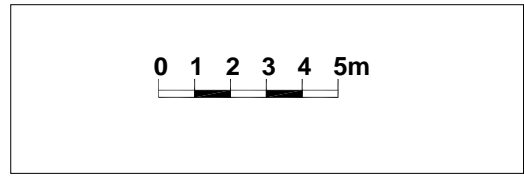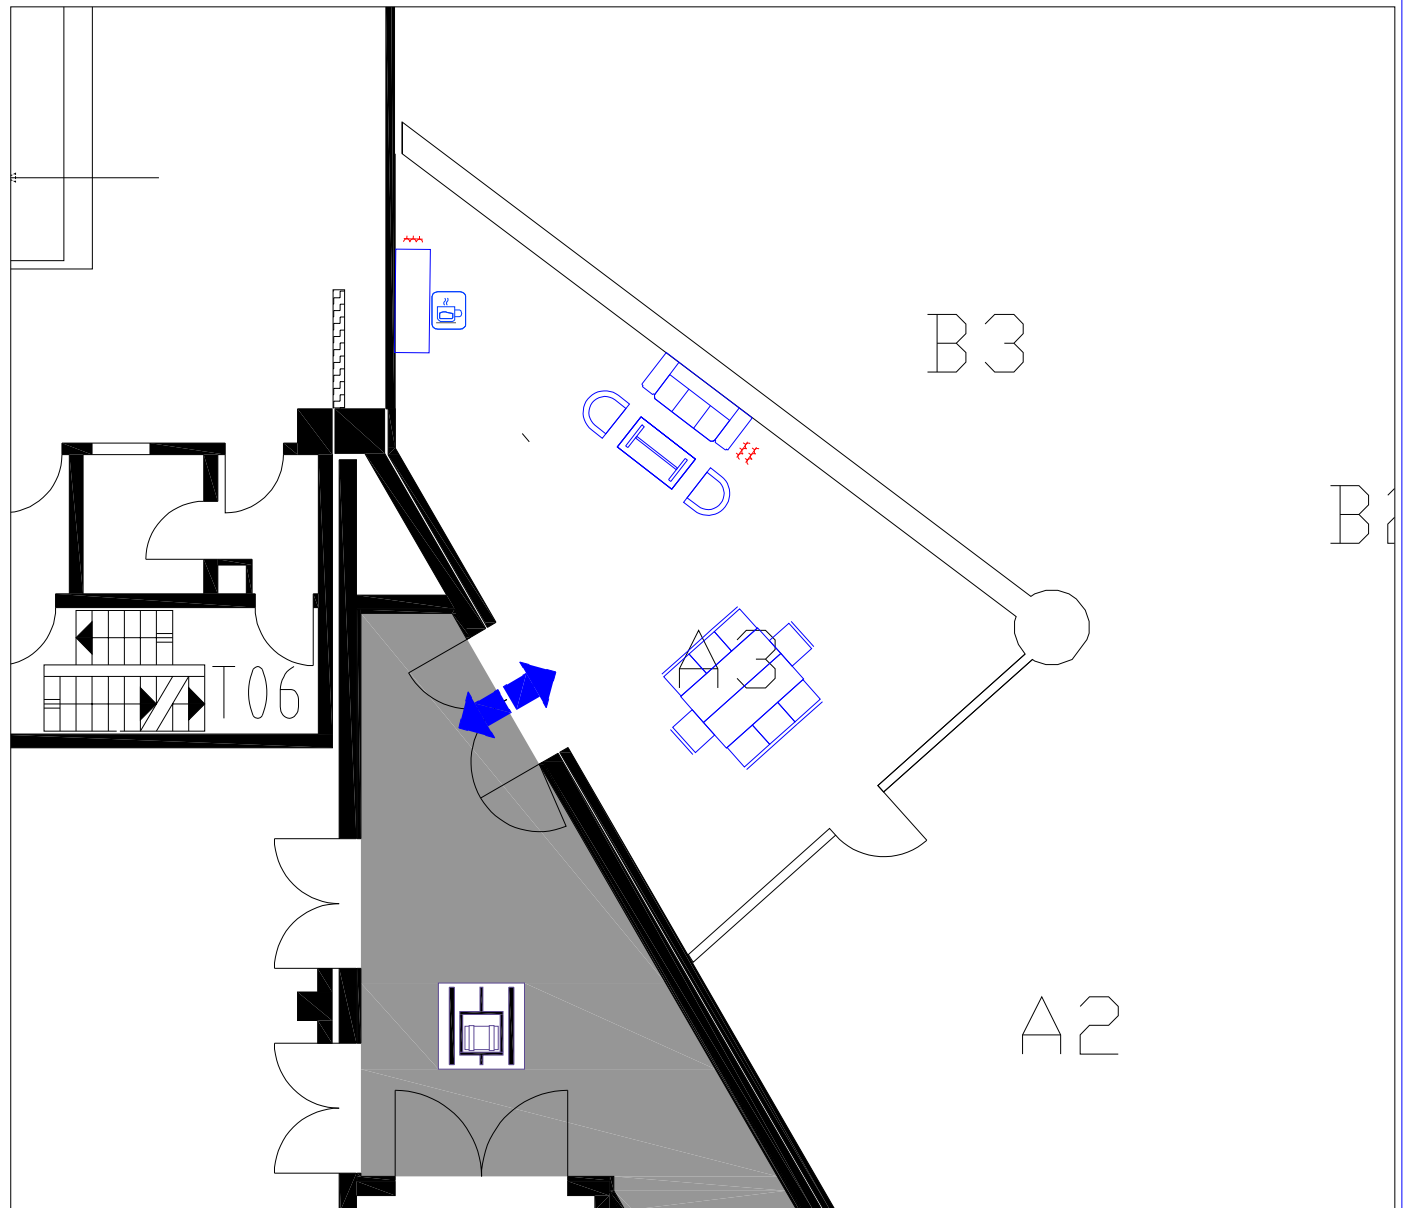

Asian Development Bank 49th Annual Meeting (FRANKFURT 2016)		ADB Annual Meeting in Frankfurt 2016	
		Seminar Speakers Room 30+10 pax	Scale 1:200
Draft: marcus Drawing: MF_CMF_C2_Harmonie_Hall_110915_15.dwg Date: 07.06.2016 13:03:54		Period of time 02.-05. 05.2016	Location MF CMF Harmonie A3
		Sheet 203/1	

Anzahl	NAME	SUPPLIER
12	Stage Riser 2000x1000mm	Extern
1	FOH	Extern
1	Projection Screen 3200x1800mm	Extern
7	Clubsessel 760x725mm	Extern
6	Cube Table 400x400	Extern
1	Lectern 800x600mm	Messe Frankfurt
2	Table 1300 x 800mm with Panel	Messe Frankfurt
204	Chair Thonet_590x510	Messe Frankfurt

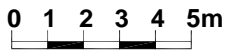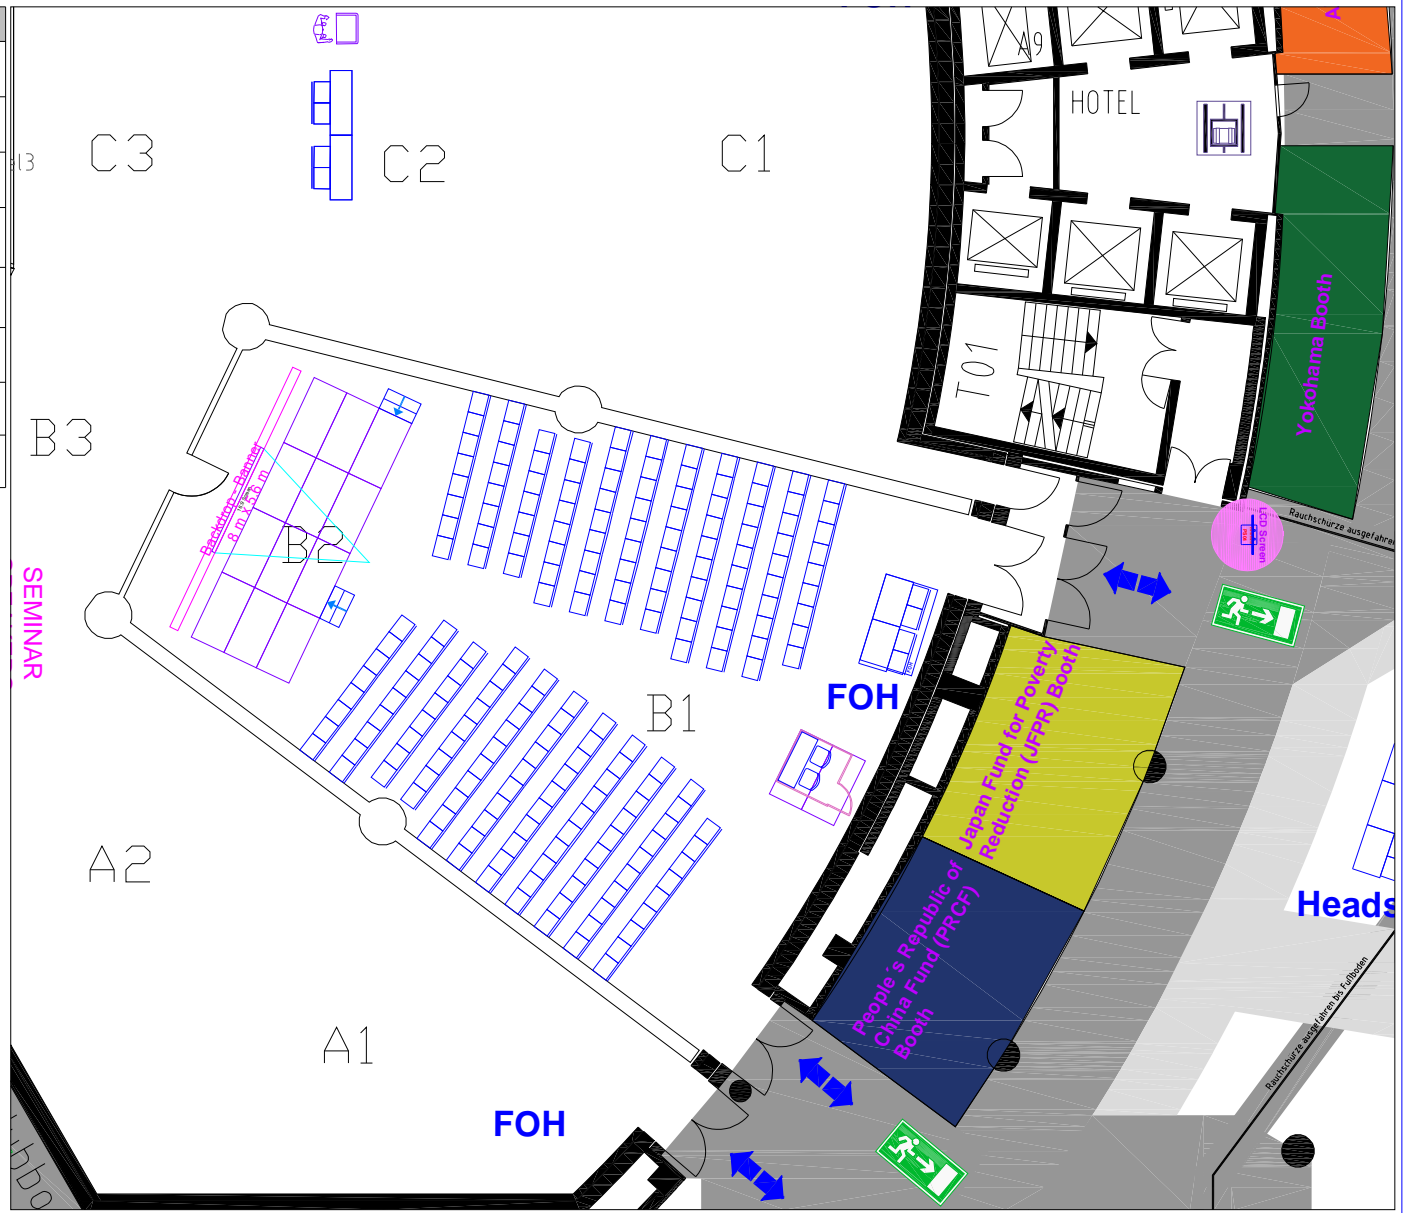

Asian Development Bank
49th Annual Meeting
(FRANKFURT 2016)

ADB Annual Meeting in Frankfurt 2016

**ABD SEMINAR #4 + Host Country
200 pax**

Scale
1:200


Draft: marcus
Drawing: MF_CMF_C2_Harmonie_Hal1_110915_15.dwg
Date: 07.06.2016 13:03:56

Period of time
03.05.16/09:00-12:30

Location
MF CMF Harmonie B1-B2

Sheet
302/1

Anzahl	NAME	SUPPLIER
1	FOH	Extern
1	Projection Screen 5300x3000mm	Extern
9	Stage Riser 2000x1000mm	Extern
5	Interpreter Booth 2000x2000mm	Extern
1	Lectern 800x600mm	Messe Frankfurt
8	Stage Riser 2000x1000mm	Messe Frankfurt
2	Table 1800 x 600mm	Messe Frankfurt
515	Chair Thonet_590x510	Messe Frankfurt
4	Table 1300 x 800mm with Panel	Messe Frankfurt

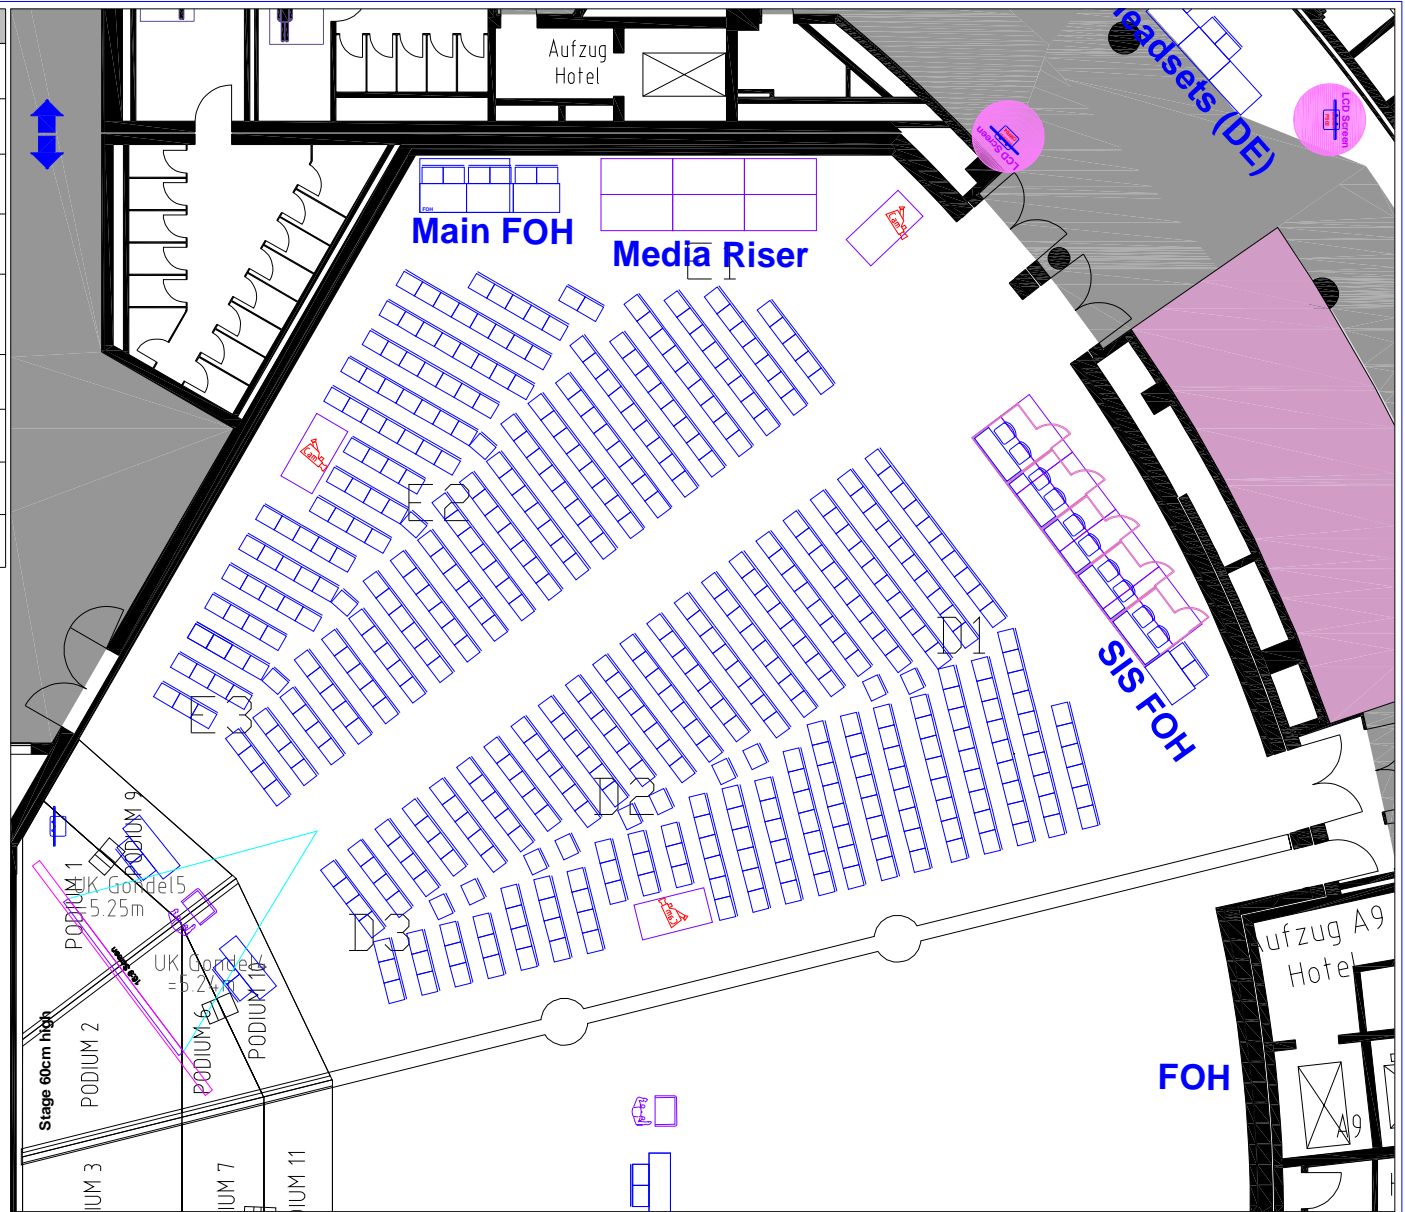

Asian Development Bank
49th Annual Meeting
(FRANKFURT 2016)

ADB Annual Meeting in Frankfurt 2016

YOUTH SPECH
200 pax

Scale
1:200



Draft: marcus
Drawing: MF_CMF_C2_Harmonie_Hall1_110915_15.dwg
Date: 07.06.2016 13:03:57

Period of time
03.05.16/11:00-13:30

Location
MF CMF Harmonie C1-C2



Sheet
303/1

Anzahl	NAME	SUPPLIER
12	Stage Riser 2000x1000mm	Extern
1	FOH	Extern
1	Projection Screen 3200x1800mm	Extern
7	Clubsessel 760x725mm	Extern
6	Cube Table 400x400	Extern
1	Lectern 800x600mm	Messe Frankfurt
2	Table 1300 x 800mm with Panel	Messe Frankfurt
204	Chair Thonet_590x510	Messe Frankfurt

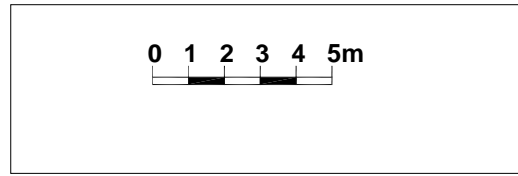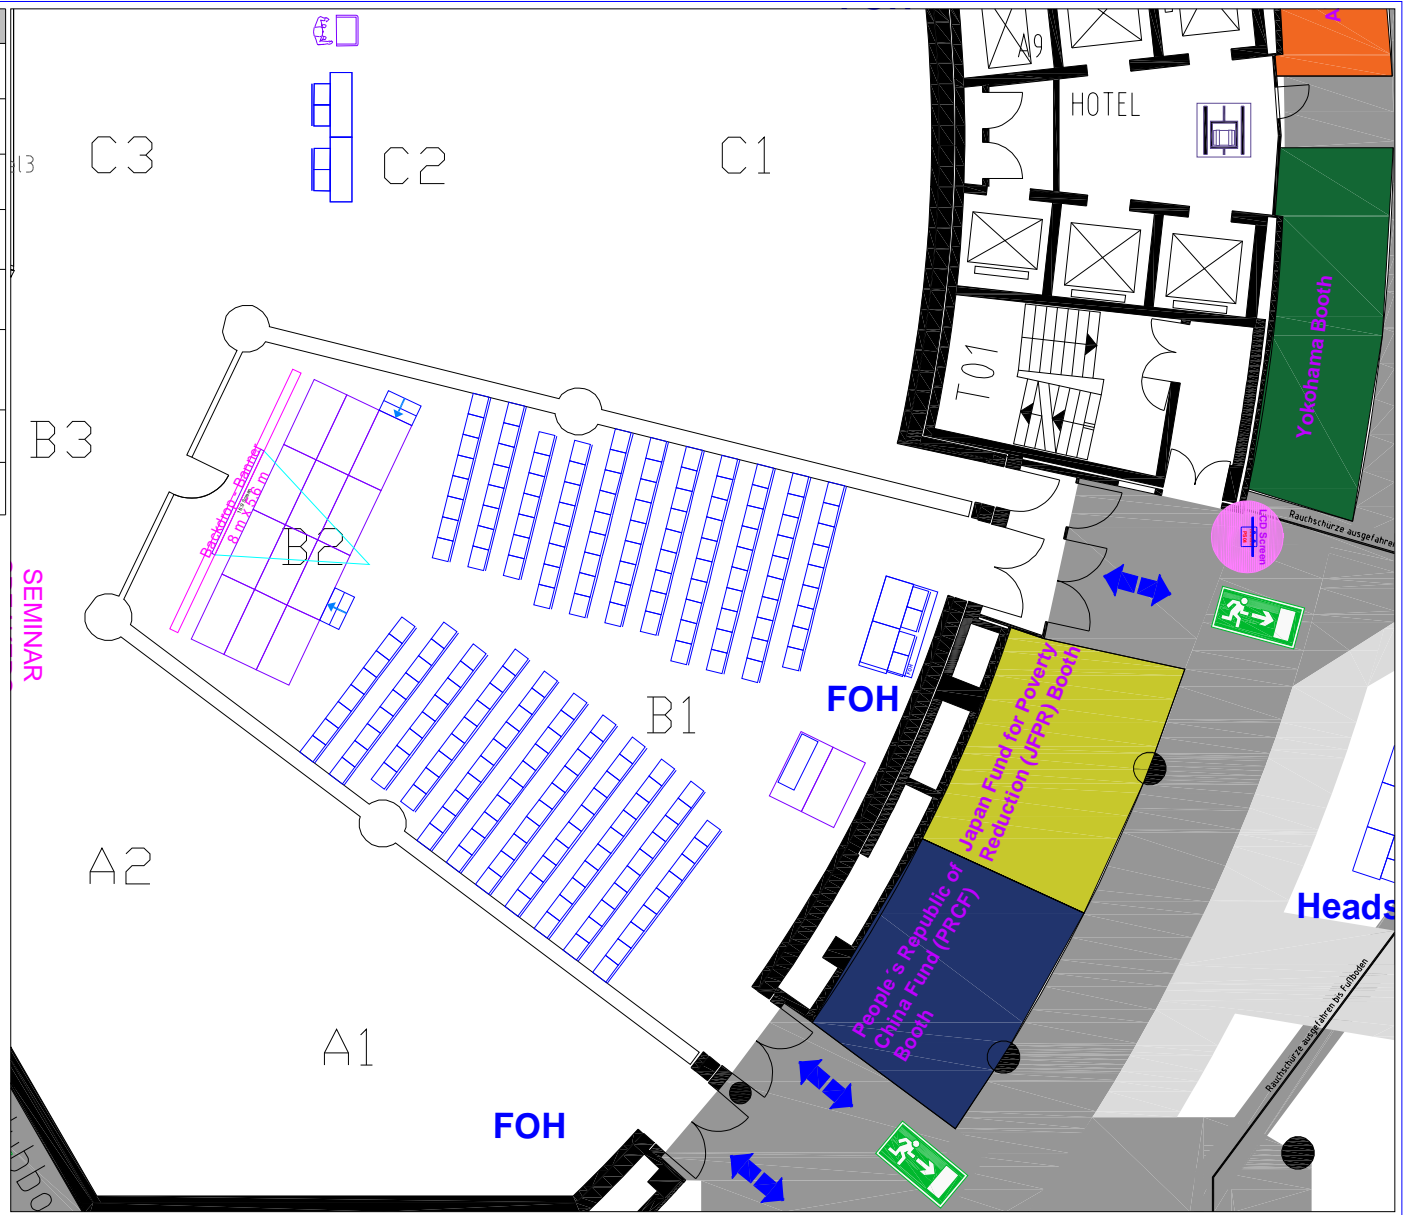



Asian Development Bank 49th Annual Meeting (FRANKFURT 2016)		ADB Annual Meeting in Frankfurt 2016	
		ABD SEMINAR #5 200 pax	Scale 1:200
Draft: marcus Drawing: MF_CMF_C2_Harmonie_Hal1_110915_15.dwg Date: 07.06.2016 13:03:59		Period of time 04.05.16/11:00-12:00	Location MF CMF Harmonie B1-B2
			Sheet 402/1

Anzahl	NAME	SUPPLIER
8	Clubsessel 760x725mm	Extern
1	Projection Screen 5300x3000mm	Extern
1	FOH	Extern
9	Stage Riser 2000x1000mm	Extern
5	Interpreter Booth 2000x2000mm	Extern
9	Cube Table 400x400	Extern
1	Lectern 800x600mm	Messe Frankfurt
1	Table 1800 x 600mm	Messe Frankfurt
8	Stage Riser 2000x1000mm	Messe Frankfurt
500	Chair Thonet_590x510	Messe Frankfurt
8	Table 1300 x 800mm with Panel	Messe Frankfurt

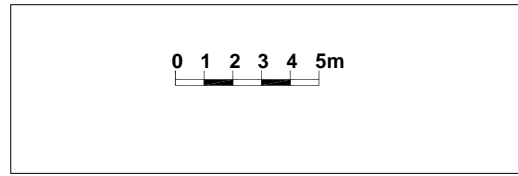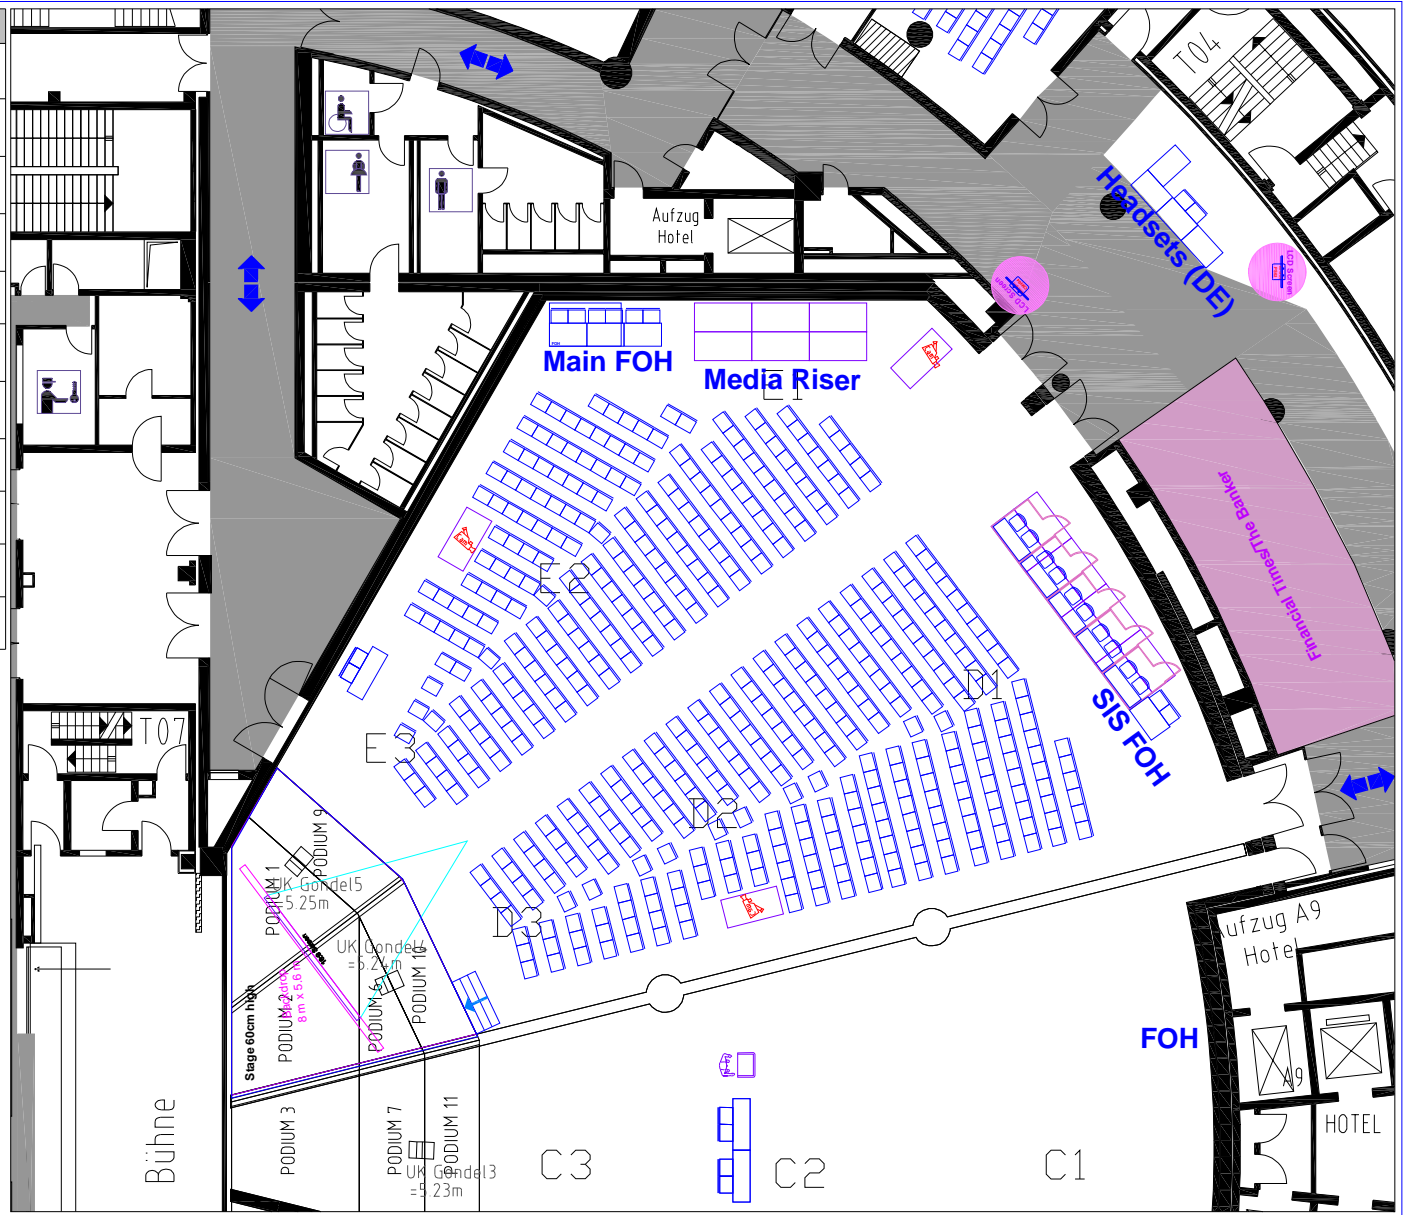

Asian Development Bank 49th Annual Meeting (FRANKFURT 2016)		ADB Annual Meeting in Frankfurt 2016	
		GOV SEMINAR 500 pax	Scale 1:250
Draft: marcus Drawing: MF_CMF_C2_Harmonie_Hal1_100915_15.dwg Date: 07.06.2016 13:04:01		Period of time 03.05.16/14:00-16:00	Location MF CMF Harmonie D1-E3
			Sheet 304/1

Anzahl	NAME	SUPPLIER
4	Chair Thonet_590x510	Messe Frankfurt
6	Table 1300 x 800mm with Panel	Messe Frankfurt

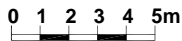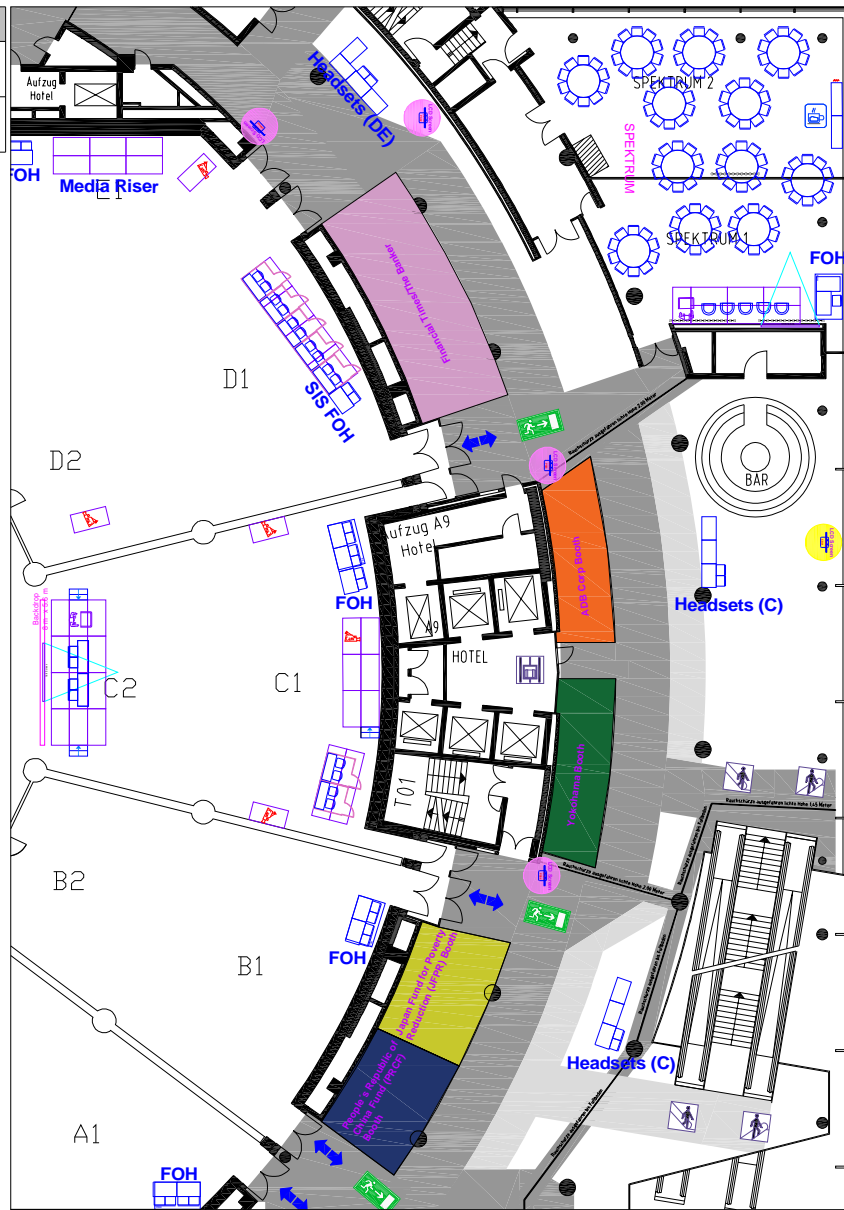

Asian Development Bank
49th Annual Meeting
(FRANKFURT 2016)

ADB Annual Meeting in Frankfurt 2016

**Ebene C2 Foyer
BOOTHS**

Scale
1:333



Draft: marcus
Drawing: MF_CMF_C2_Harmonie_Hal1_110915_15.dwg
Date: 07.06.2016 13:04:03

Period of time
01-05.05.2016

Location
MF CMF Harmonie Foyer

Sheet
104/1

Anzahl	NAME	SUPPLIER
1	Projection Screen 3200x1800mm	Extern
1	FOH	Extern
1	Lectern 800x600mm	Messe Frankfurt
8	Stage Riser 2000x1000mm	Messe Frankfurt
2	Table with Panel 1300 x 800mm – grey	Messe Frankfurt
139	Chair Thonet 590x510	Messe Frankfurt
3	Table 1800 x 600mm	Messe Frankfurt

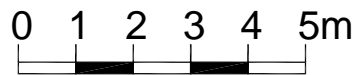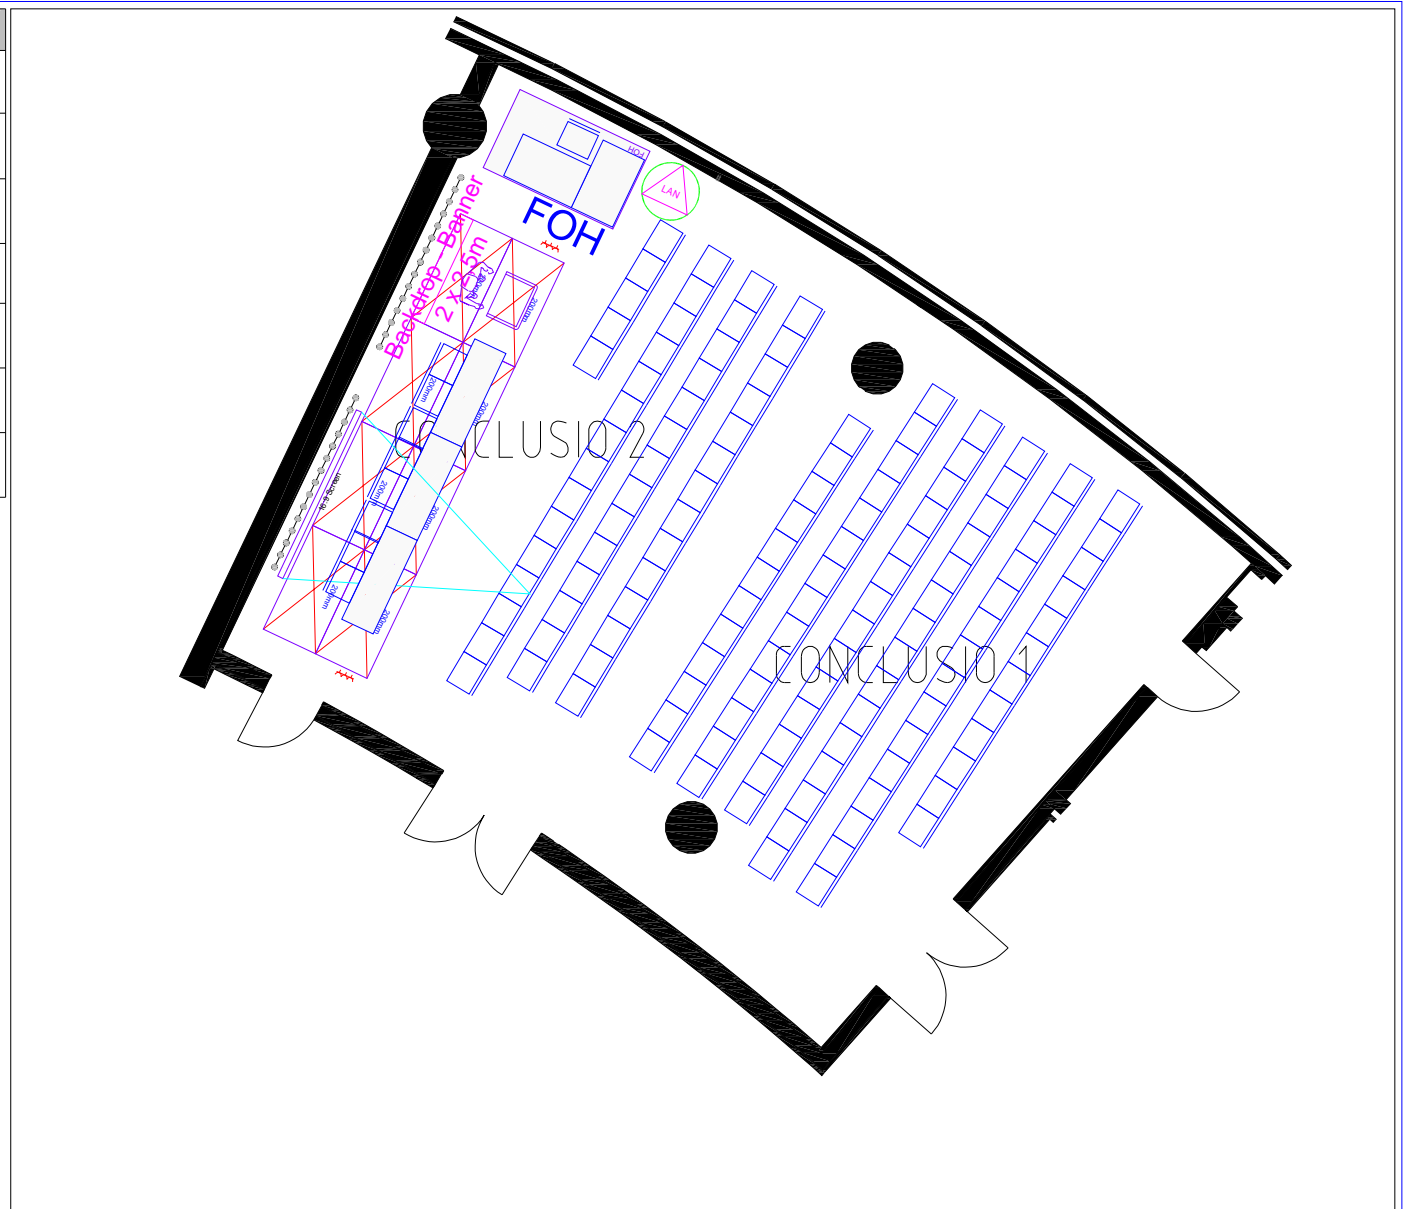

Tel.: +49 30 5770212-0
 Fax: +49 30 5770212-99
 eMail: info@t-e-m.de

ADB Annual Meeting in Frankfurt 2016

CMF C2 Conclusion 1+2
 CSO Panel 1-3/Learning with Partners 1-3

Scale
 1:125



Draft: marcus
 Drawing: MF_CMF_20_Conclusio_01.dwg
 Date: 19.04.2016 14:31:13

Period of time
 02-05.05.16

Location
 Messe Frankfurt

Sheet
 701/1

Anzahl	NAME	SUPPLIER
1	FOH	Extern
1	Projection Screen 3200x1800mm	Extern
7	Clubsessel 760x725mm	Extern
121	Thonet_590x510	Messe Frankfurt
12	Table 1800mm	Messe Frankfurt
7	Stage Riser 2000x1000mm	Messe Frankfurt
2	Table with Panel 1300 x 800mm – grey	Messe Frankfurt
1	Lectern 800x600mm	Messe Frankfurt

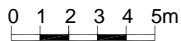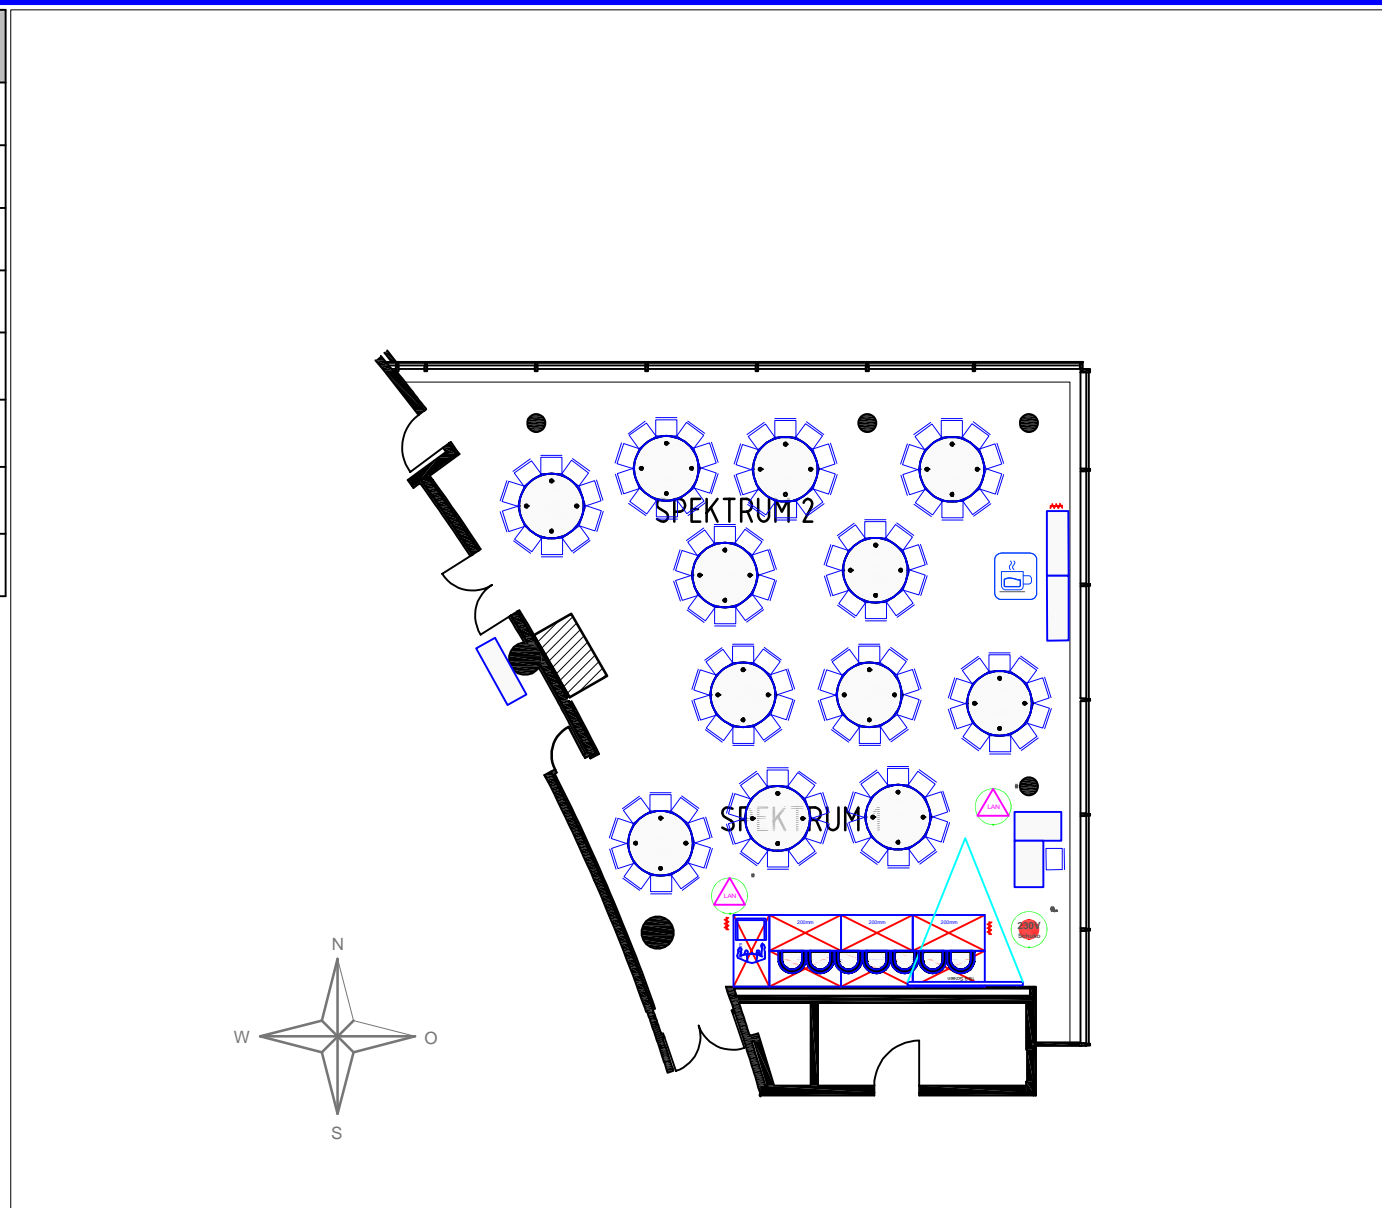

Tel.: +49 30 5770212-0
 Fax: +49 30 5770212-99
 eMail: info@t-e-m.de

ADB Annual Meeting in Frankfurt 2016

Spektrum 1+2
 HC NAE

Scale

1:200

Sheet



602/1

Draft: dominik
 Drawing: MF_CMF_C2_20_Spektrum_01.dwg
 Date: 08.04.2016 16:28:57

Period of time
 03.05.16 09:00-10:30

Location
 Messe Frankfurt CMF

Anzahl	NAME	SUPPLIER
1	FOH	Extern
5	Clubsessel 760x725mm	Extern
3	Cube Table 400x400	Extern
7	Stage Riser 2000x1000mm	Messe Frankfurt
121	Thonet_590x510	Messe Frankfurt
12	Table 1800mm	Messe Frankfurt
5	Table 1800 x 600mm	Messe Frankfurt
1	Lectern 800x600mm	Messe Frankfurt
2	Table with Panel 1300 x 800mm	Messe Frankfurt

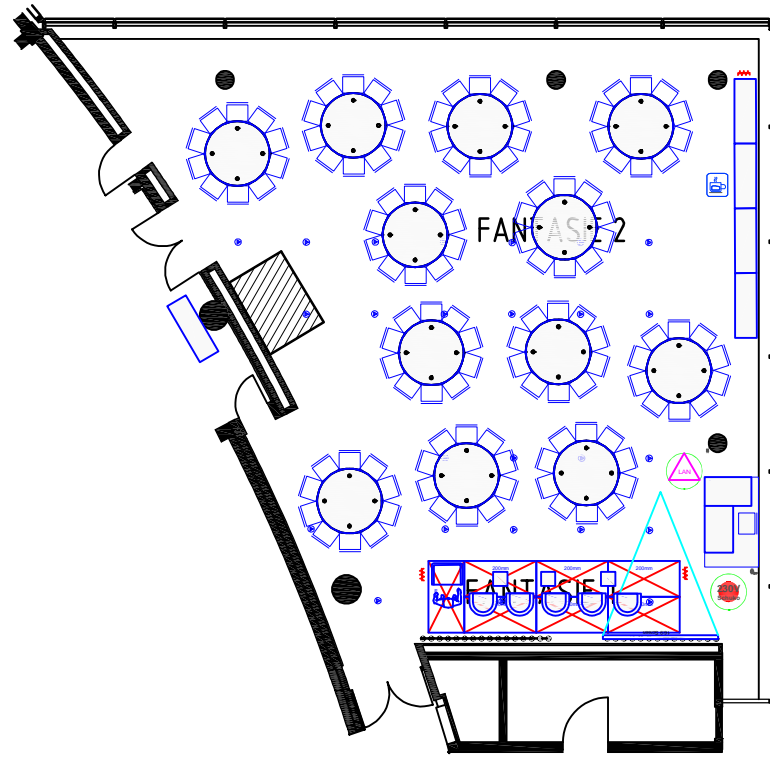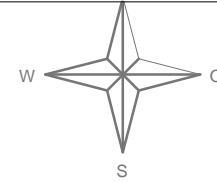

0 1 2 3 4 5m



Tel.: +49 30 5770212-0
 Fax: +49 30 5770212-99
 eMail: info@t-e-m.de

ADB Annual Meeting in Frankfurt 2016

CMF C3 Fantasie 1+2
 SPONS SEM 1+3+5+7 / HC

Scale
 1:200

Draft: dominik
 Drawing: MF_CMF_C3_FANTASIE_01.dwg
 Date: 19.04.2016 14:34:23

Period of time
 02 - 05.0516

Location
 Messe Frankfurt CMF

Sheet
 701/1

8.2 Forum

8.2.1 Patio

8.2.2 Piccolo N+S

8.2.3 Areal Hall

8.2.4 Agenda Room

8.2.5 Panorama



8.2.6 Analog

8.2.7 Applaus

8.2.8 Konstant


8.2.9 Substanz

emergency aisles & exits ONLY!

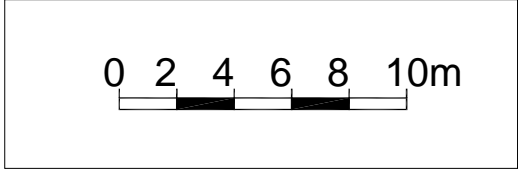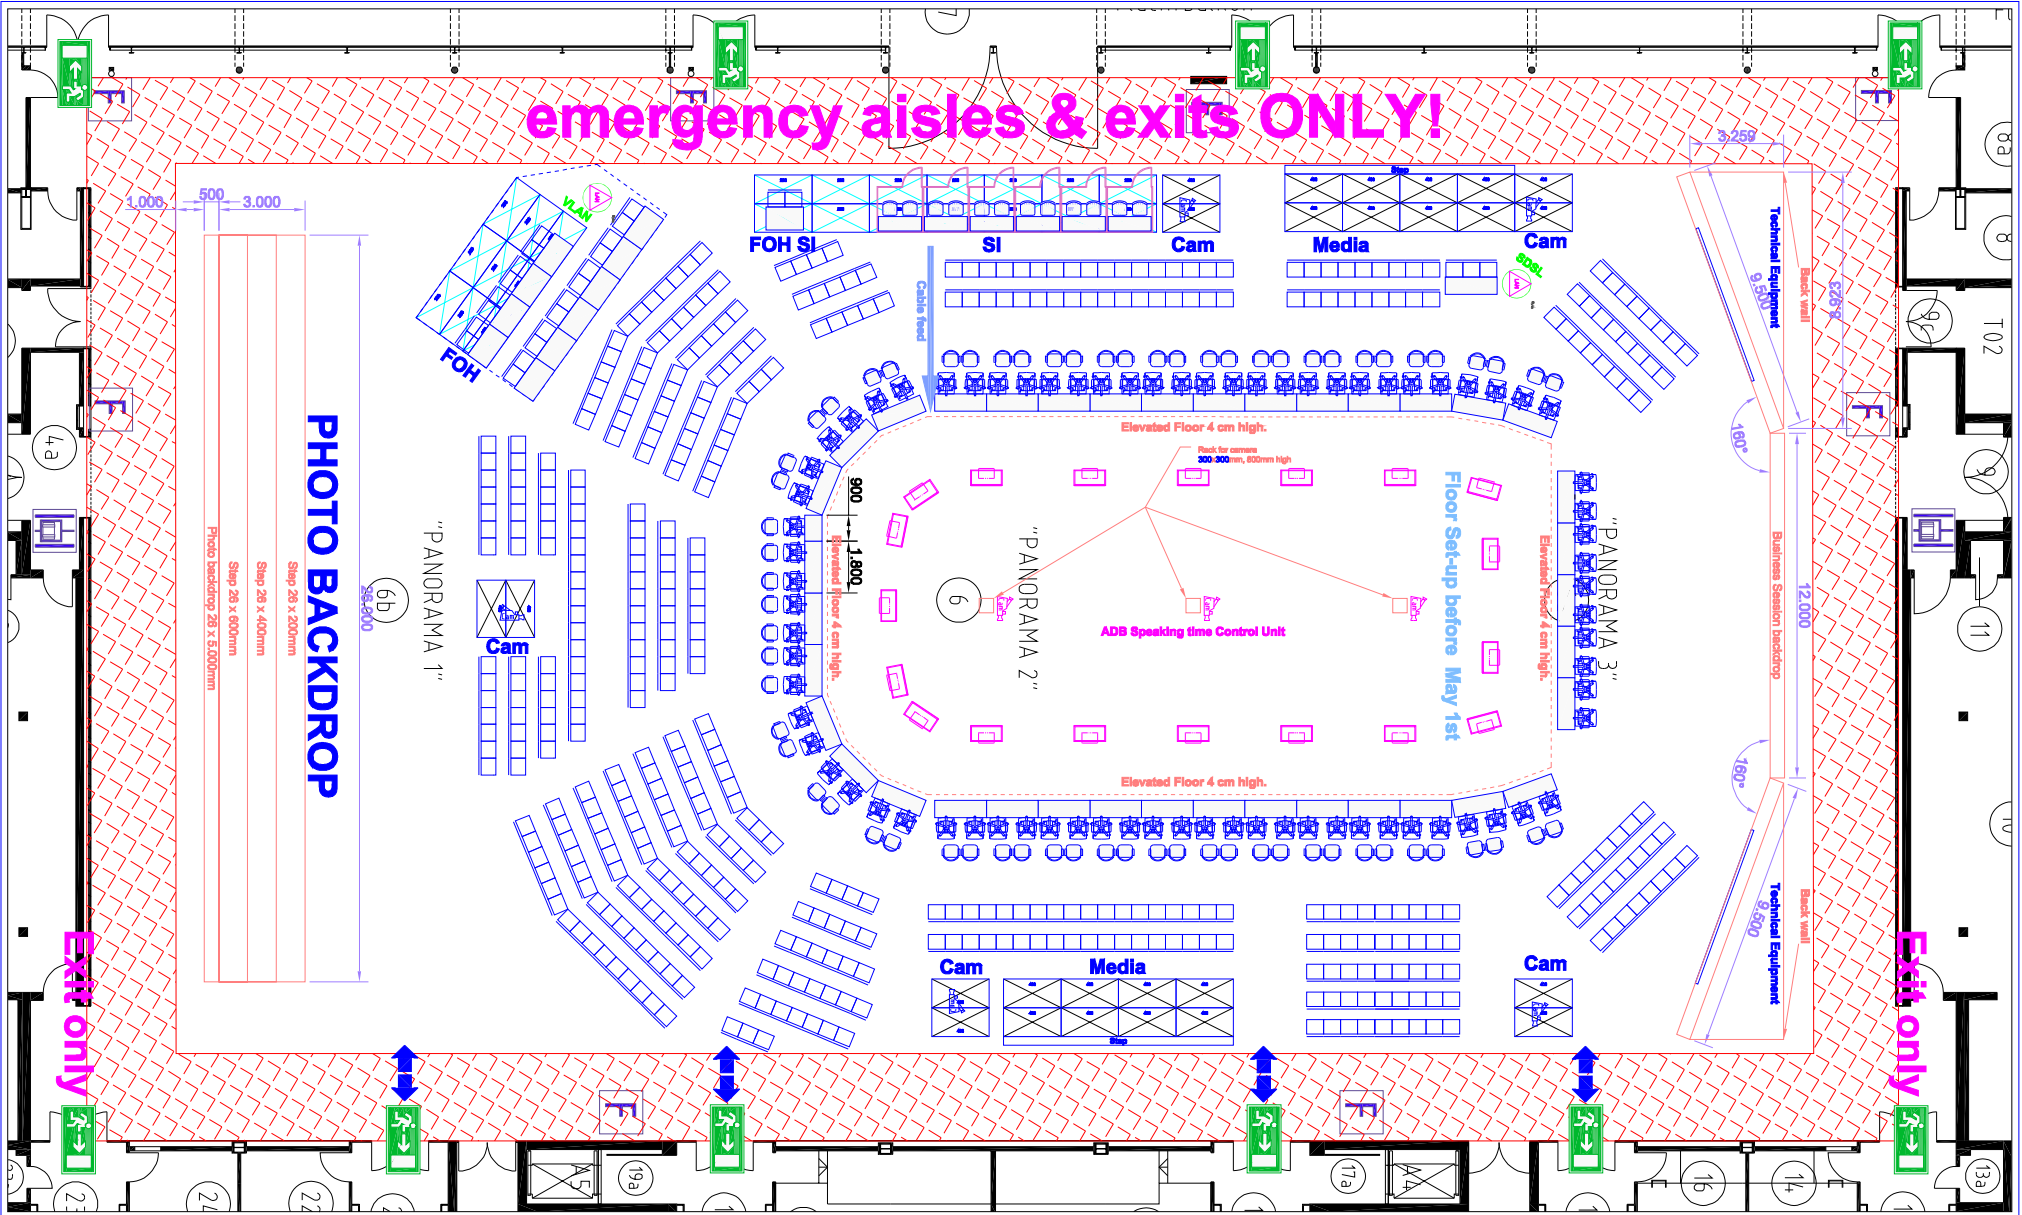

Asian Development Bank 49th Annual Meeting (FRANKFURT 2016)		ADB Annual Meeting in Frankfurt 2016	
Draft: marcus Drawing: MF_Forum_10_Panorama_11.dwg Date: 19.04.2016 16:48:35		PANORAMA BUSINESS SESSION - Set-up	Scale 1:500
Period of time 04.-05.05.2016	Location Messe Frankfurt Forum	Sheet 101/1	

Anzahl	NAME	SUPPLIER
49	Stage Riser 2000x1000mm	extern
67	Office swivel chair 12	Extern
2	ProjectionScreen 8000 x 4500mm	Extern
6	Dolmetscherkabine 2000x2000mm	Extern
77	Swivel chair 745x800x1270	Extern
39	Table 1800 x 600 Grey with Panel	Messe Frankfurt
1	Table 1300 x 600mm – Grey top – SPEZIALANFERTIGUNG	Messe Frankfurt
19	Table 1300 x 800mm – grey	Messe Frankfurt
481	Thonet_590x590	Messe Frankfurt

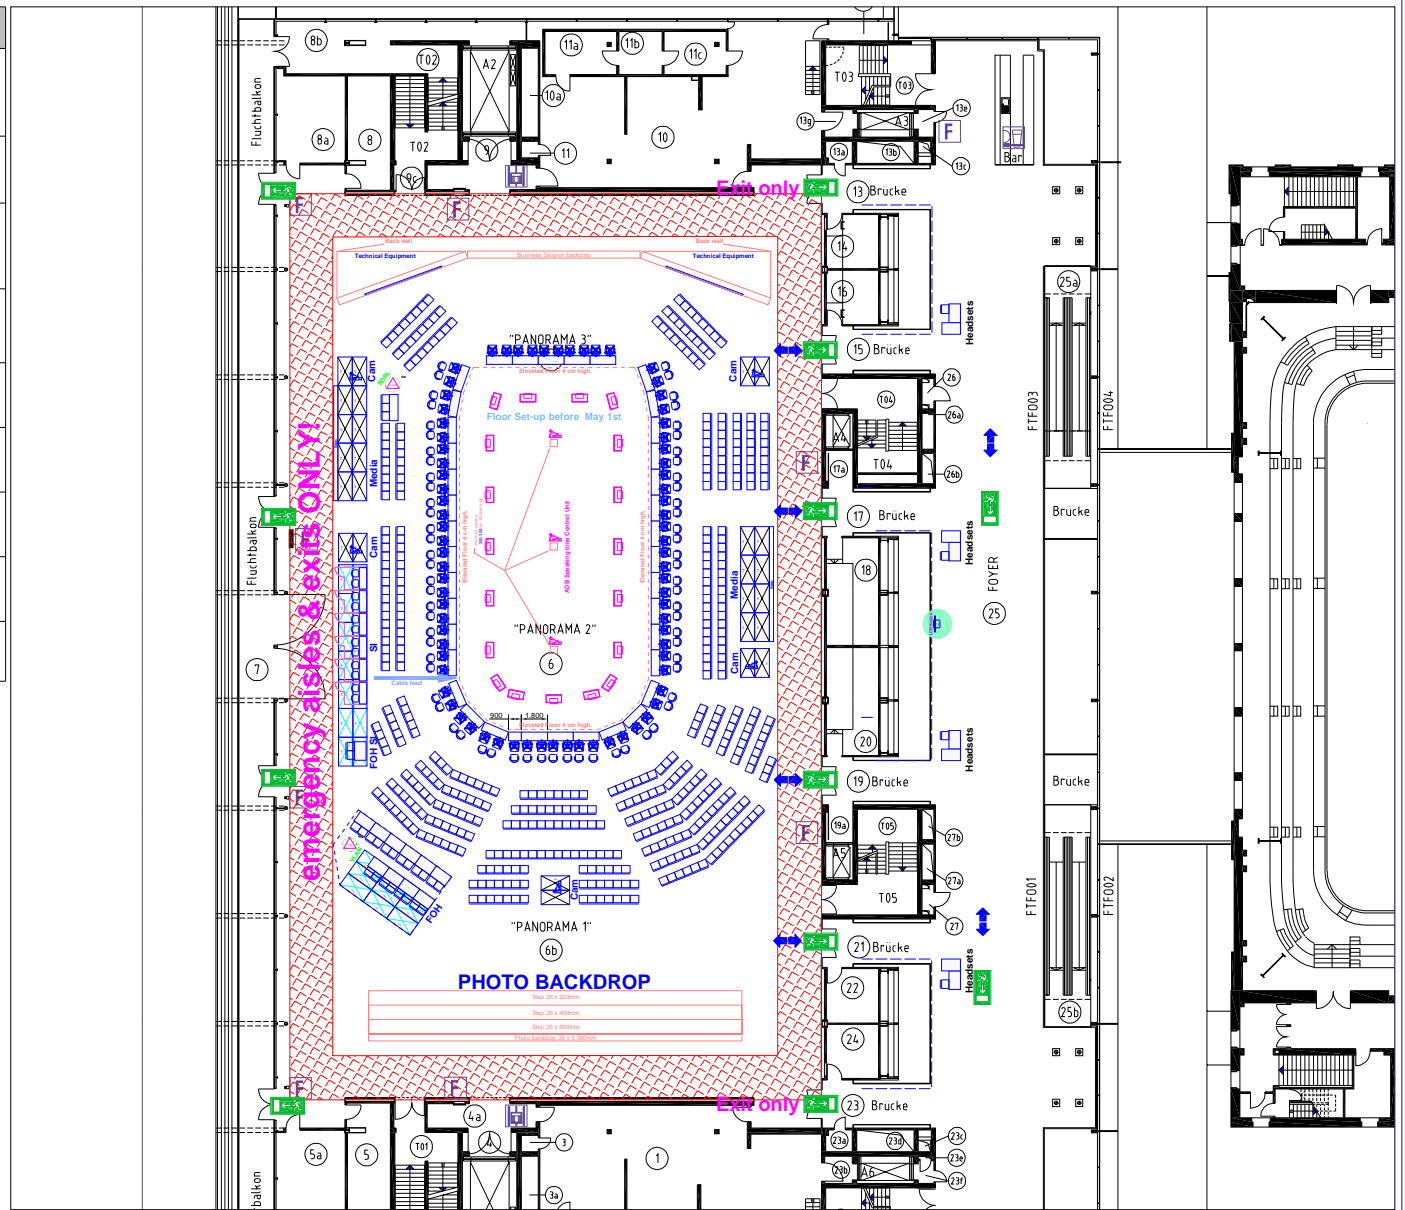

0 2 4 6 8 10m

Asian Development Bank
49th Annual Meeting
(FRANKFURT 2016)

ADB Annual Meeting in Frankfurt 2016

PANORAMA
BUSINESS SESSION 650 pax

Scale
1:500



Draft: marcus
Drawing: MF_Forum_10_Panorama_11.dwg
Date: 19.04.2016 16:48:37

Period of time
03.05.16/08:30-19:30/04.05.16/09:00-11:30

Location
Messe Frankfurt Forum

Sheet
101/1

Anzahl	NAME	SUPPLIER
1	Projection Screen 3000x3000mm	Messe Frankfurt
10	Table 1800 x 600mm – grey	Messe Frankfurt
28	Chair Thonet_590x510	Messe Frankfurt

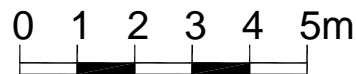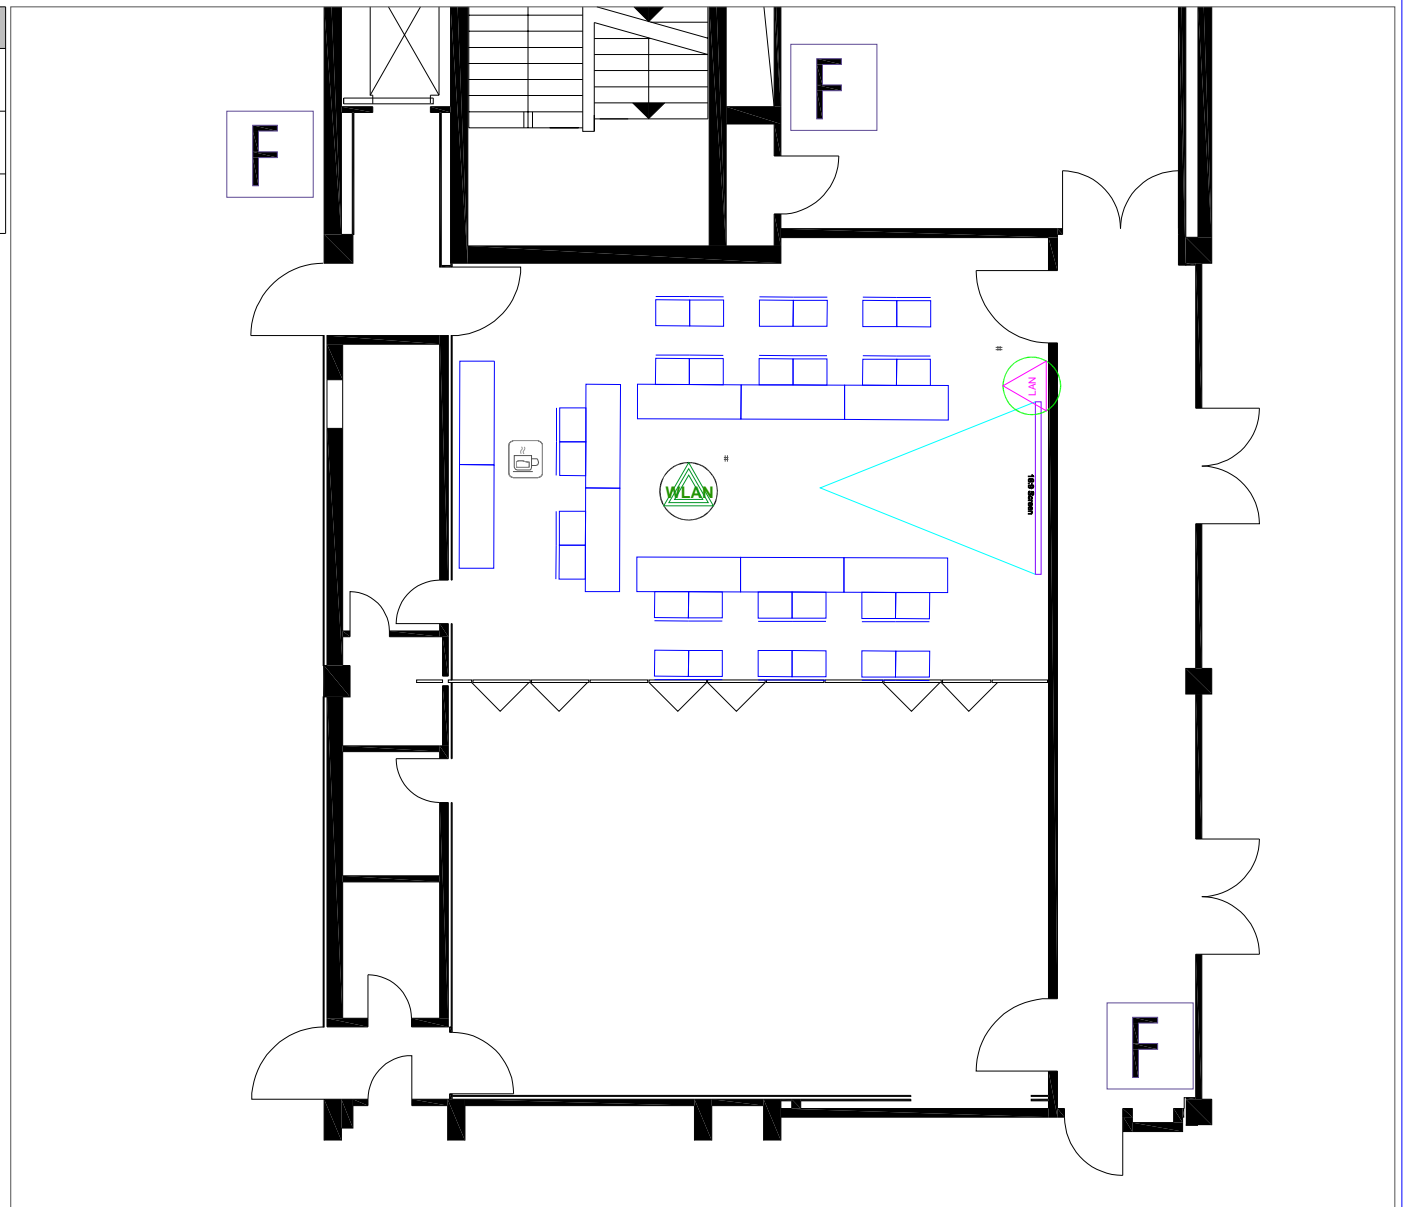

Tel.: +49 30 5770212-0
 Fax: +49 30 5770212-99
 eMail: info@t-e-m.de

ADB Annual Meeting in Frankfurt 2016

Constituency Breakfast Meeting
 Forum, Analog 1

Scale
1:125



Draft: dominik
 Drawing: MF_Forum_Analog_V01.dwg
 Date: 21.04.2016 14:19:45

Period of time
03.05.16 07:30-08:30

Location
Messe Frankfurt

Sheet
1/1

Anzahl	NAME	SUPPLIER
9	Table 1800 x 600mm – grey	Messe Frankfurt
20	Chair Thonet_590x510	Messe Frankfurt

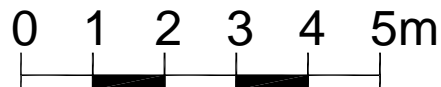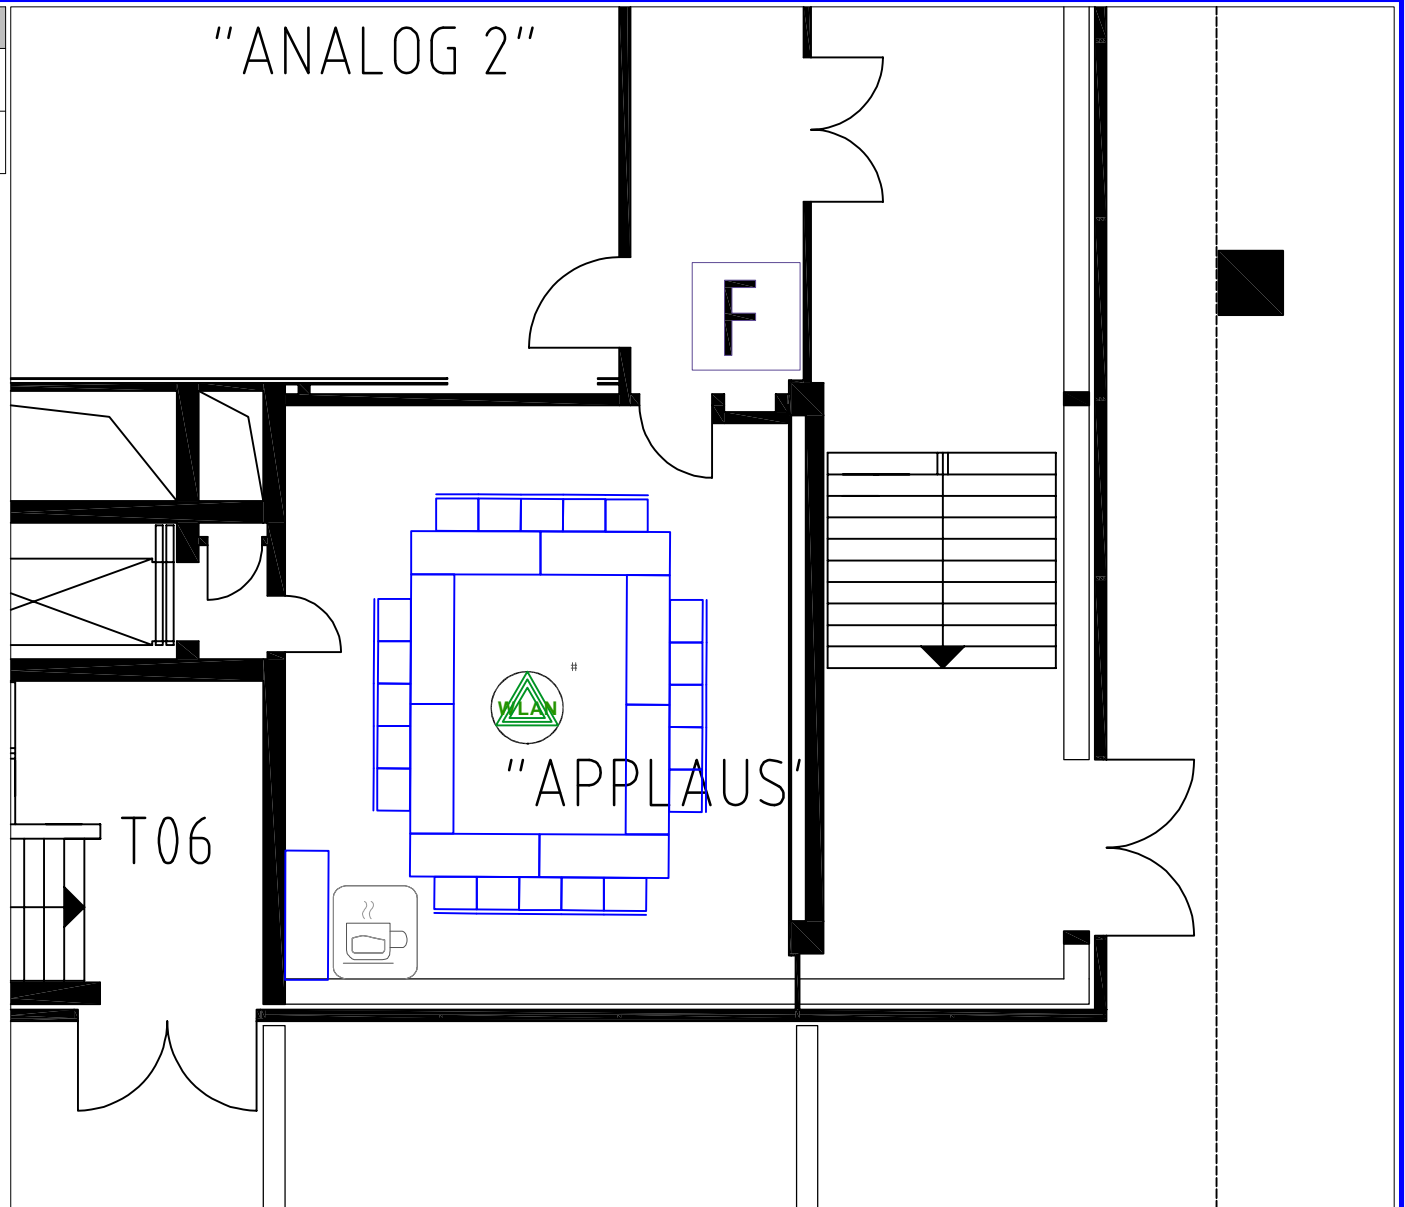

Tel.: +49 30 5770212-0
 Fax: +49 30 5770212-99
 eMail: info@t-e-m.de

Draft: dominik
 Drawing: MF_Forum_Applaus_01.dwg
 Date: 31.03.2016 08:49:58

ADB Annual Meeting in Frankfurt 2016

BOD Meeting Room
 Forum Applaus



Scale
 1:100

Period of time
 03-05.05.16

Location
 Frankfurter Messe

Sheet
 1/1

Anzahl	NAME	SUPPLIER
8	Table 1800 x 600mm – grey	Messe Frankfurt
24	Chair Thonet_590x510	Messe Frankfurt

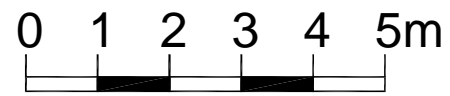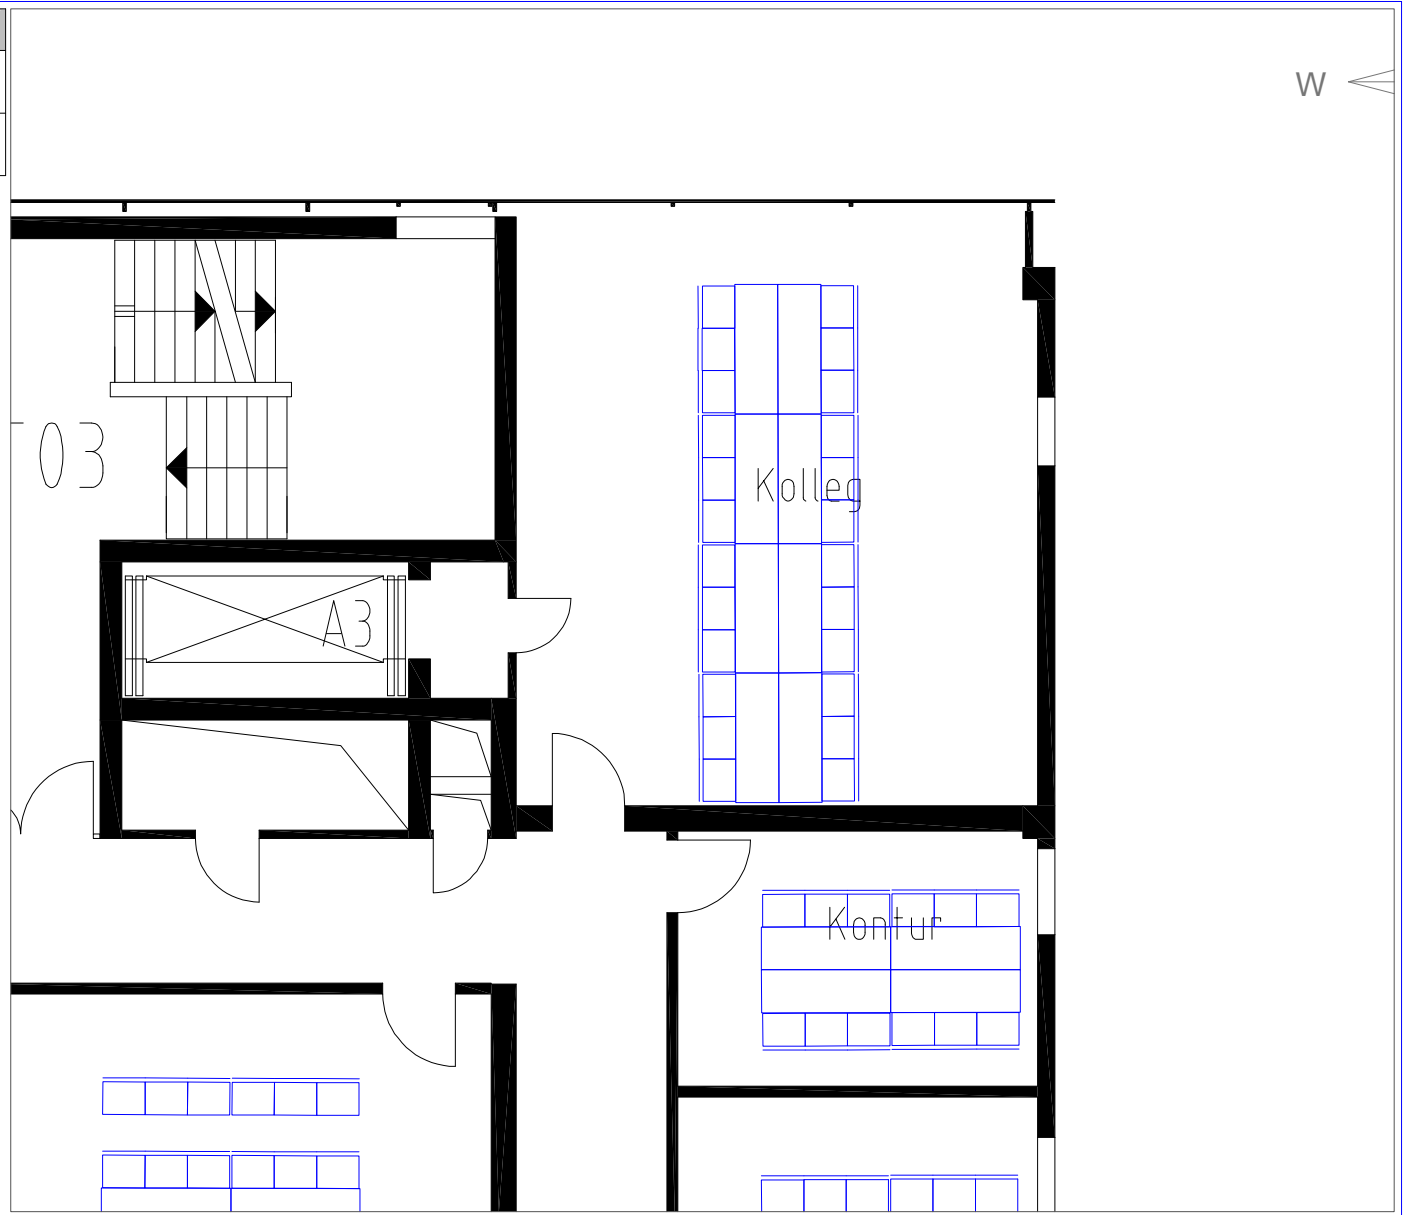




 www.T-E-M.de
 Tel.: +49 30 5770212-0
 Fax: +49 30 5770212-99
 eMail: info@t-e-m.de


ADB Annual Meeting in Frankfurt 2016

ADB Secretariat Meeting Room
 Forum KOLLEG


Period of time	Location	Scale
01-05.05.2016	Messe Frankfurt	1:1
Sheet		1/1

Anzahl	NAME	SUPPLIER
4	Table 1800 x 600mm – grey	Messe Frankfurt
12	Chair Thonet_590x510	Messe Frankfurt

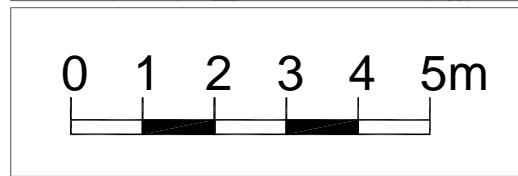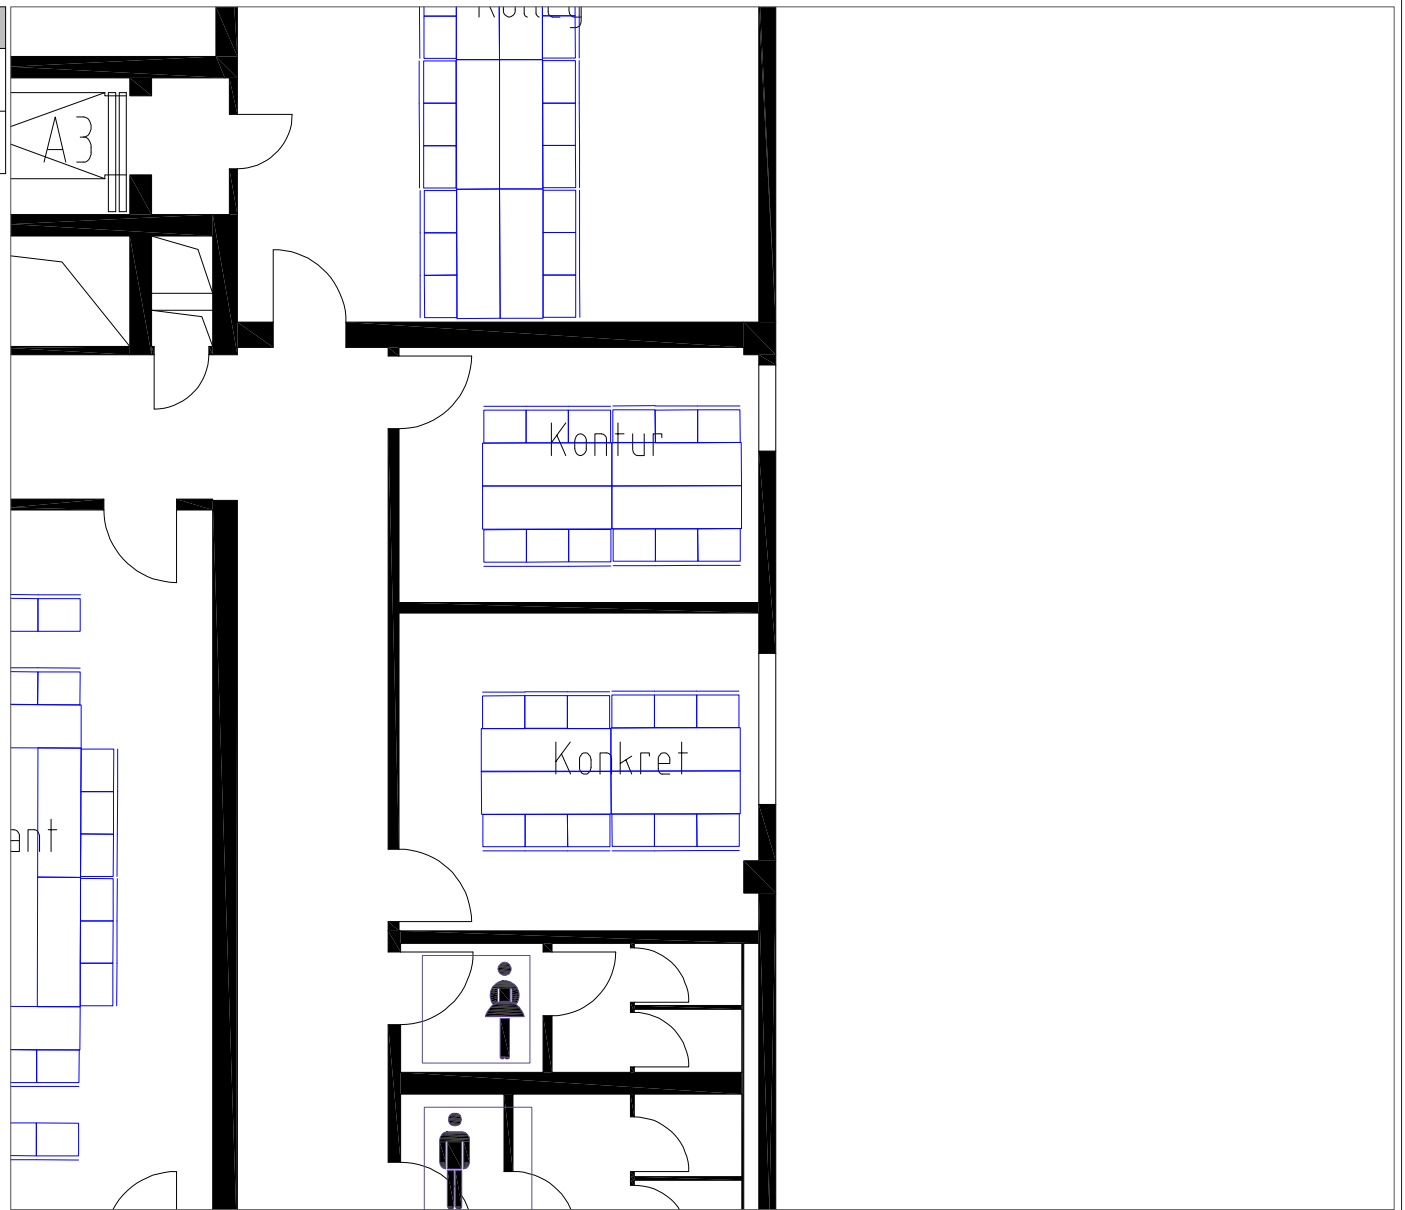

 www.t-e-m.de	Tel.: +49 30 5770212-0 Fax: +49 30 5770212-99 eMail: info@t-e-m.de	ADB Annual Meeting in Frankfurt 2016	
	Draft: dominik Drawing: MF_Forum_Konstant.dwg Date: 16.03.2016 09:52:24	Period of time 01-05.05.2016	Location Messe Frankfurt

Anzahl	NAME	SUPPLIER
4	Table 1800 x 600mm – grey	Messe Frankfurt
12	Chair Thonet_590x510	Messe Frankfurt

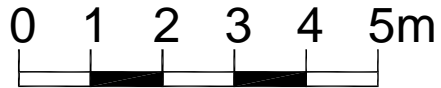

Tel.: +49 30 5770212-0
 Fax: +49 30 5770212-99
 eMail: info@t-e-m.de

ADB Annual Meeting in Frankfurt 2016

BOD Meeting Room
 Forum KONTUR

Scale

1:1

Draft: dominik
 Drawing: MF_Forum_Konstant.dwg
 Date: 16.03.2016 09:52:50



Period of time
 01-05.05.2016

Location
 Messe Frankfurt

Sheet

1/1

Anzahl	NAME	SUPPLIER
8	Table 1800 x 600mm – grey	Messe Frankfurt
36	Chair Thonet_590x510	Messe Frankfurt

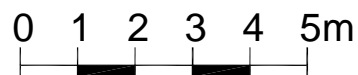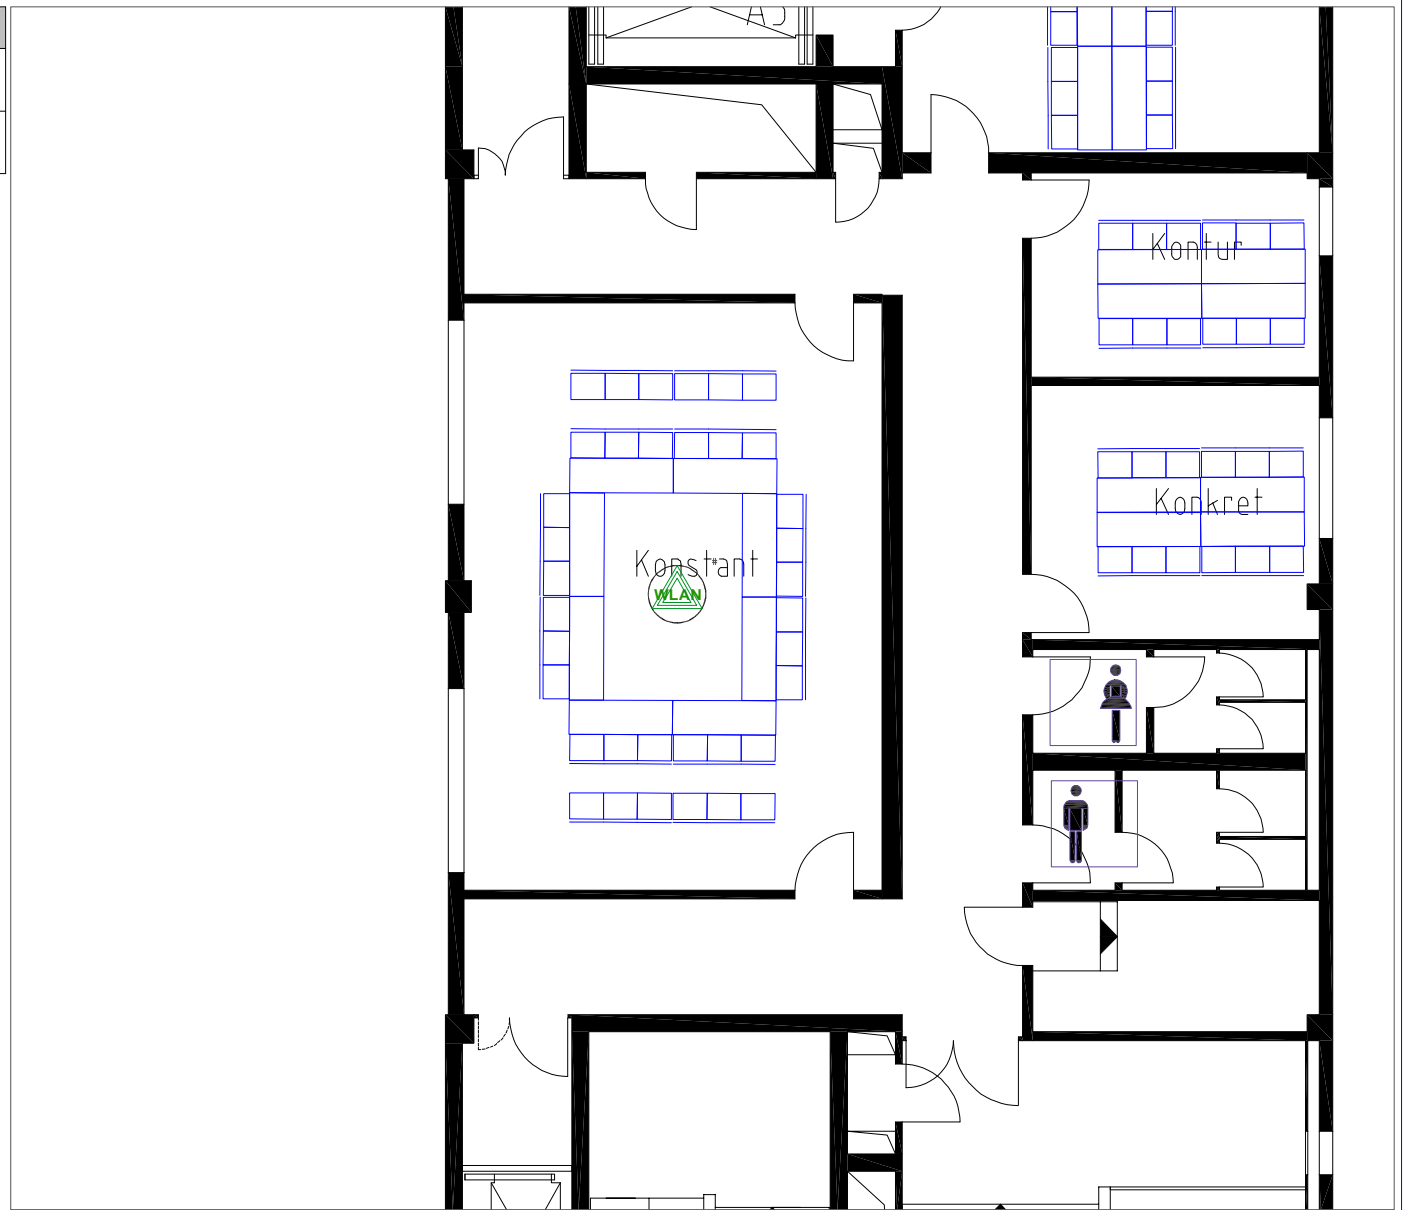

Tel.: +49 30 5770212-0
 Fax: +49 30 5770212-99
 eMail: info@t-e-m.de

ADB Annual Meeting in Frankfurt 2016

Deligation
 Forum Konstant

Scale
 1:1



Draft: dominik
 Drawing: MF_Forum_Konstant.dwg
 Date: 16.03.2016 09:52:05

Period of time
 03.05.2016 11:00-12:00

Location
 Messe Frankfurt

Sheet
 1/1

Anzahl	NAME	SUPPLIER
2	Table 1800 x 600mm	Messe Frankfurt
6	Chair Thonet 590 x 510mm	Messe Frankfurt

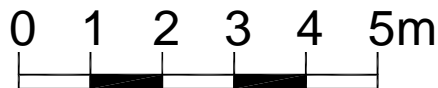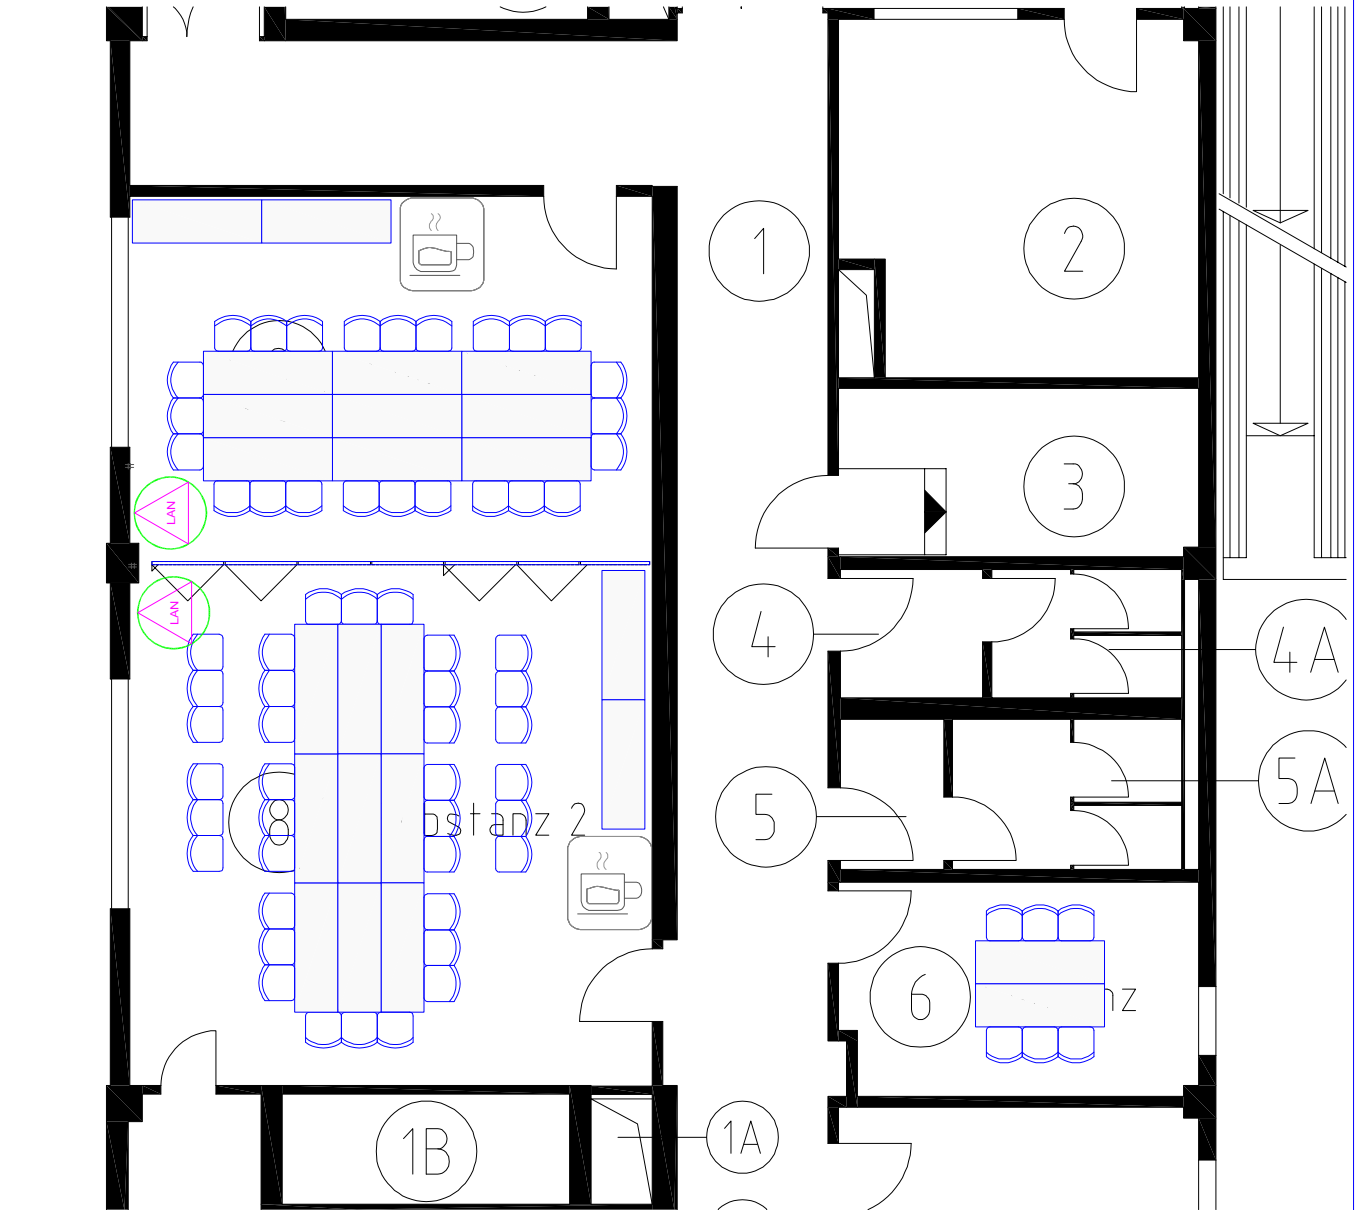

Tel.: +49 30 5770212-0
 Fax: +49 30 5770212-99
 eMail: info@t-e-m.de

ADB Annual Meeting in Frankfurt 2016

HC Meeting Room
 Forum Sentenz

Scale
 1:100


Draft: marcus
 Drawing: MF_Forum_Substanz_v01.dwg
 Date: 22.04.2016 14:16:08


Period of time
 01-05.05.2016

Location
 Frankfurter Messe


Sheet
 1/1

Anzahl	NAME	SUPPLIER
60	Chair Thonet 590 x 510mm	Messe Frankfurt
22	Table 1800 x 600mm	Messe Frankfurt

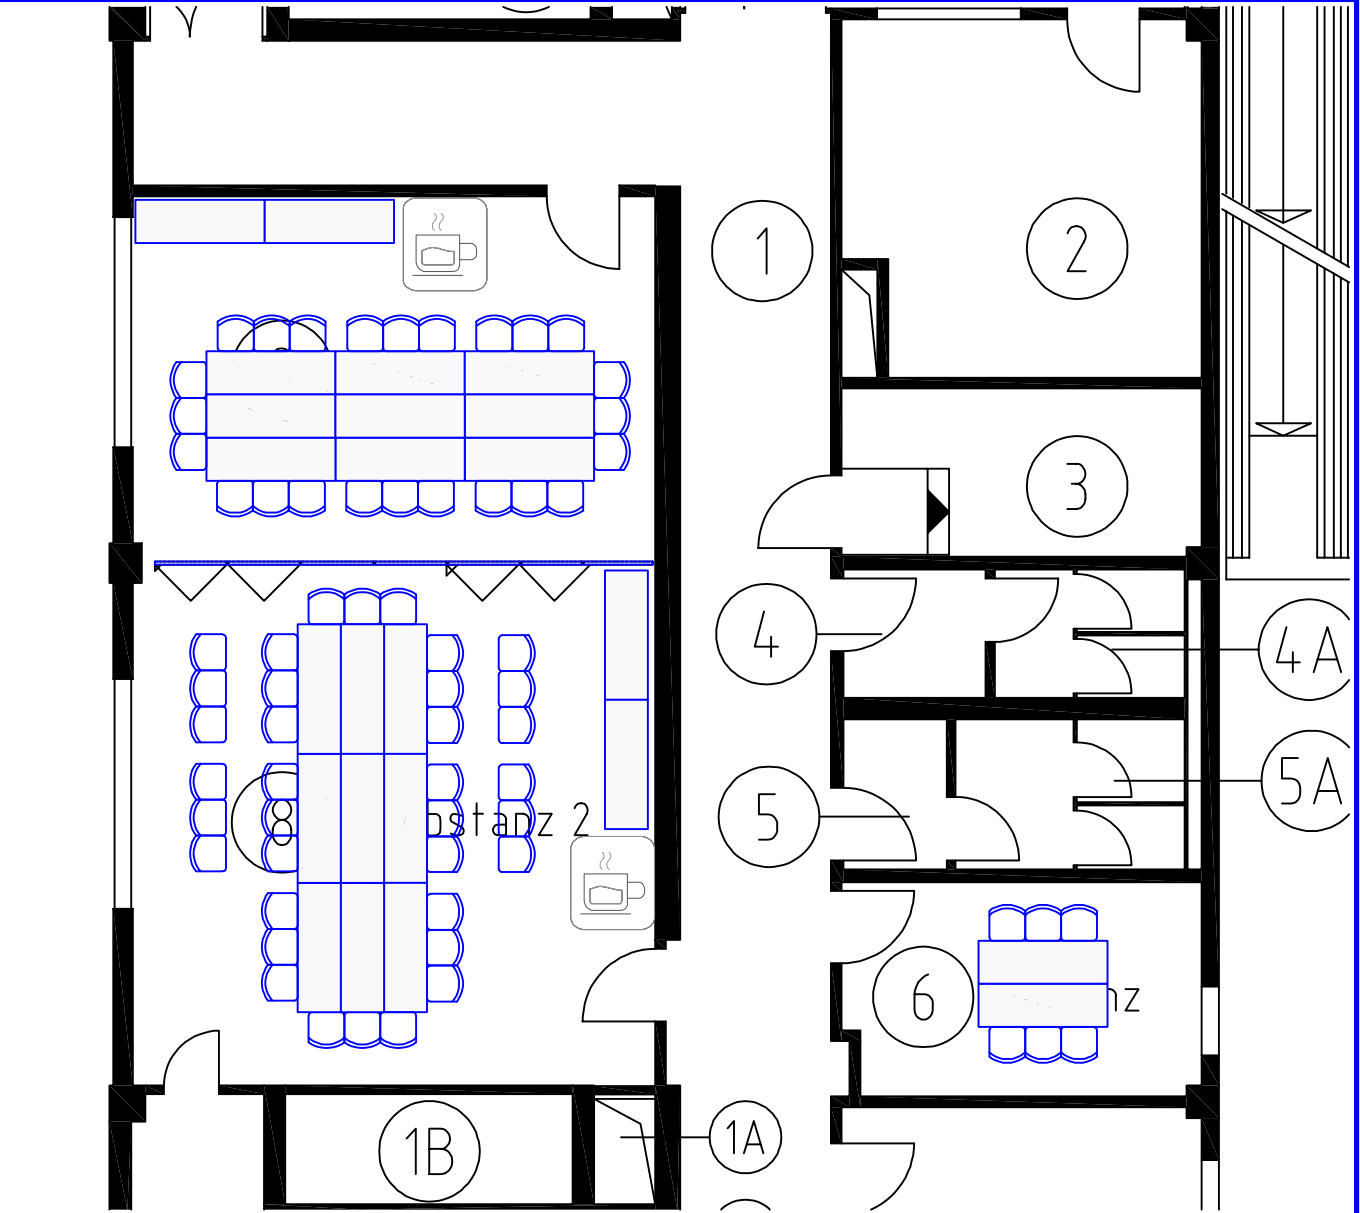

 www.T-E-M.de	Tel.: +49 30 5770212-0 Fax: +49 30 5770212-99 eMail: info@t-e-m.de	ADB Annual Meeting in Frankfurt 2016	
	Draft: dominik Drawing: MF_Forum_Substanz_v01.dwg Date: 04.04.2016 16:07:23	Period of time 02.05.2016	Location Frankfurter Messe

9.3 Hall 02 – Festhalle

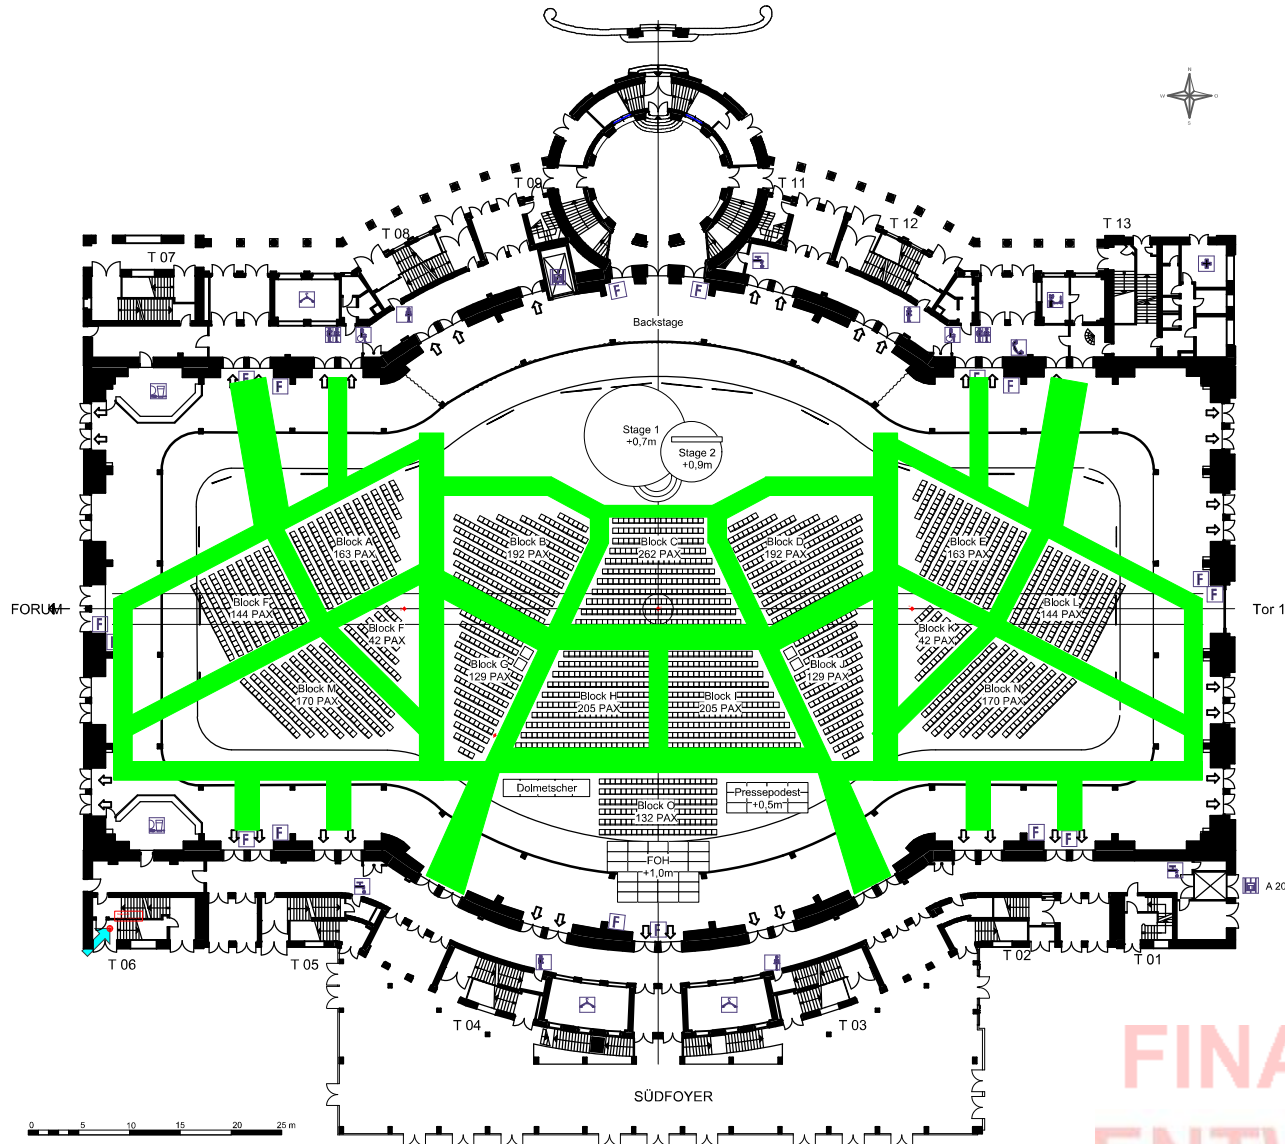

FINALER
ENTWURF

ADB - Opening Session			
Projekt-Nr.	Arbeits-Nr.	Plan-Nr.	Maßstab
59/15	A-2	OS A3	1:500
Datum gez.	Bauvorhaben		
17/3/16	Asian Development Bank		
Datum gepr.			
Gezeichnet	Zeichnung		
D.Zwanzig	ADB_HCR_OS_20160317_002.vwx		
Geprüft	Auftraggeber		
	Gesellschaft für Internationale Zusammenarbeit (GIZ) GmbH		

9 DAY 04, 4 May

9.1 CMF

9.1.1 Harmonie Hall

9.1.2 Level C2

9.1.3 Conclusion

9.1.4 Spektrum

9.1.5 Level C3

9.1.6 Illusion

9.1.7 Fantasie


9.1.8 Level C0

9.1.9 Entrance Area

9.1.10 Level C1



Venue

- 1: SASEC (A1-A2)
- 2: ADB SEMINAR #6 (B1-B2)
- 3: CNBC Debate (C1-C2)
- 4: GOV ROUNDTABLE (D1-E2)
- 5: Seminar Speakers Room (A3)

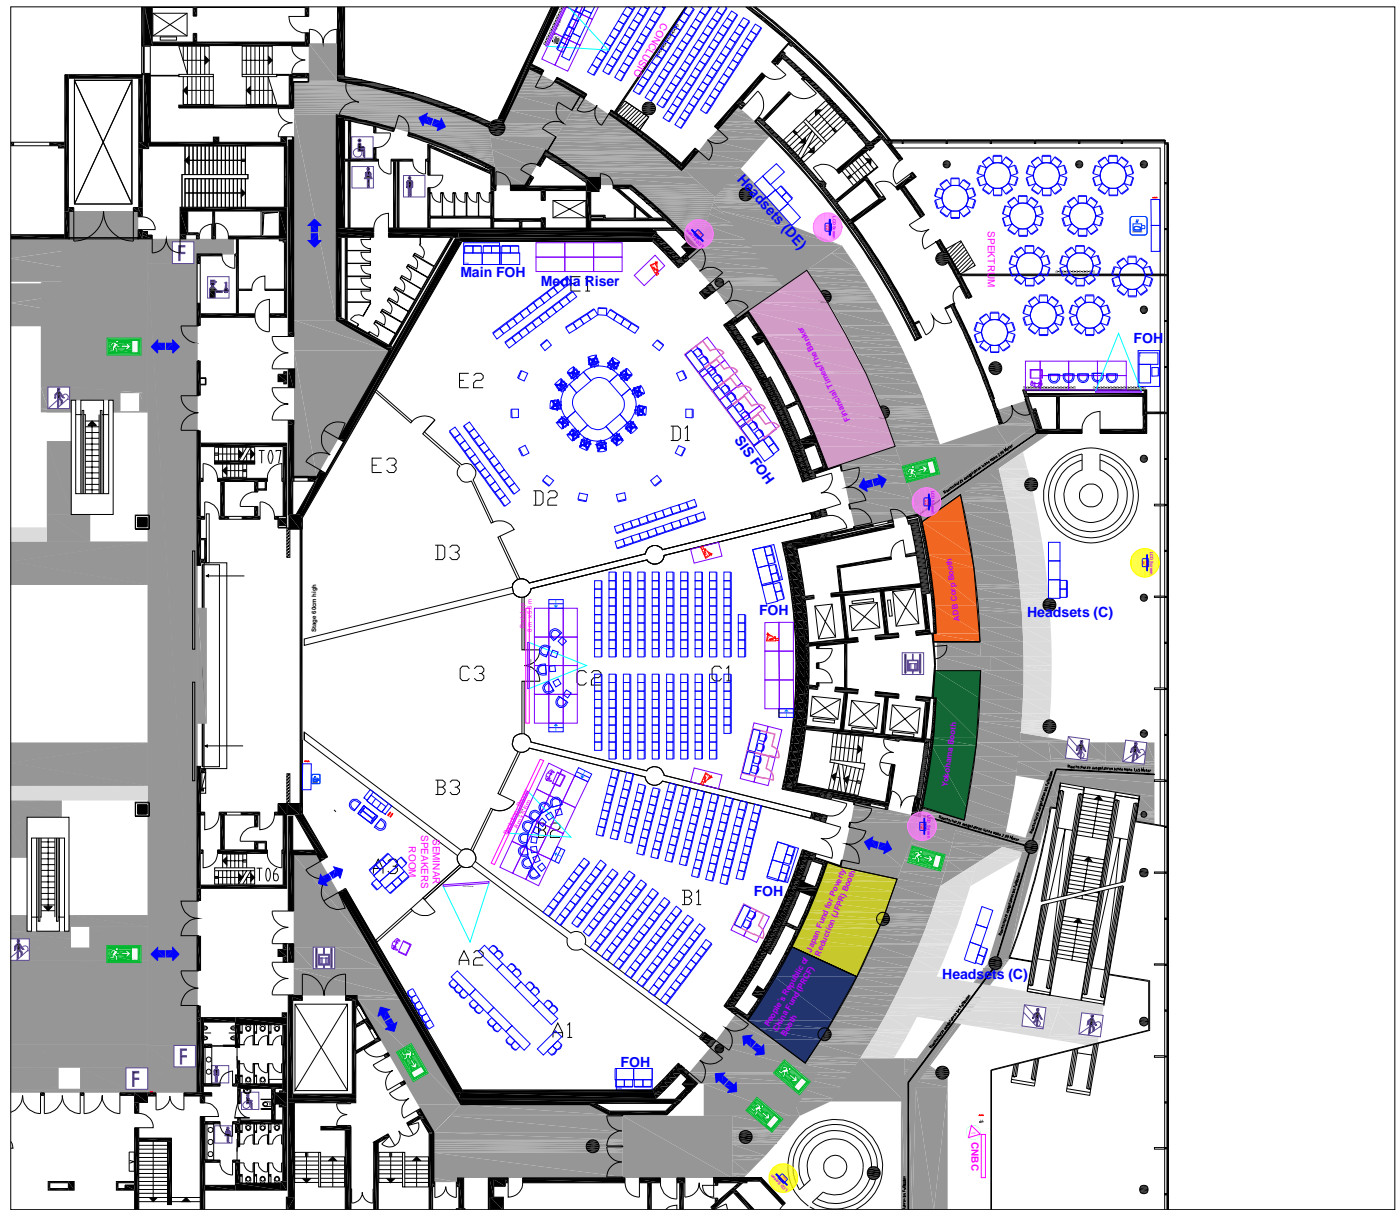



0 1 2 3 4 5m	Asian Development Bank 49th Annual Meeting (FRANKFURT 2016)		ADB Annual Meeting in Frankfurt 2016	
	Draft: marcus Drawing: MF_CMF_C2_Harmonie_Hal1_110915_15.dwg Date: 07.06.2016 13:04:49		4 May Rooms Harmonie	Scale 1:500
			Period of time 04.05.-04.05.2016	Location MF CMF Harmonie
				Sheet 400/1

Anzahl	NAME	SUPPLIER
1	FOH	Extern
1	Screen 3200x1800mm	Extern
2	Table 1300 x 800mm with Panel	Messe Frankfurt
9	Table 1800 x 600mm	Messe Frankfurt
25	Chair Thonet 590x510	Messe Frankfurt
4	Chair Thonet 590x510	Messe Frankfurt

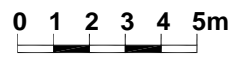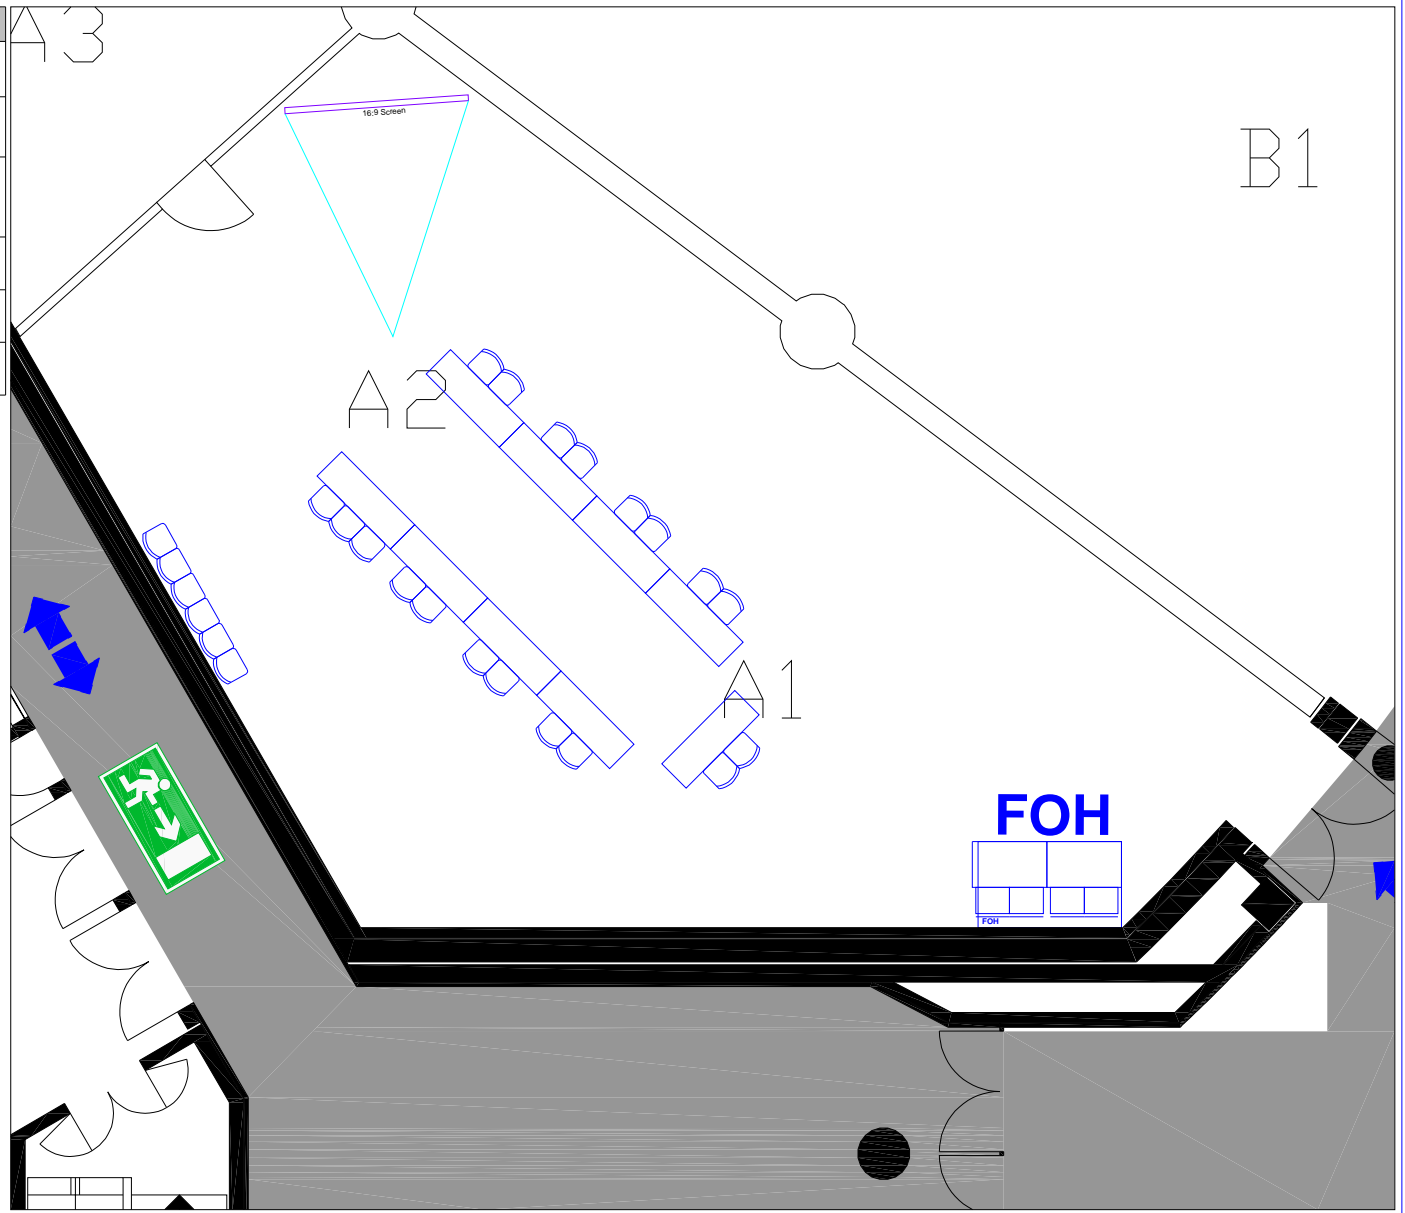



Asian Development Bank 49th Annual Meeting (FRANKFURT 2016)		ADB Annual Meeting in Frankfurt 2016	
		SASEC 25 pax	Scale 1:200
Draft: marcus Drawing: MF_CMF_C2_Harmonie_Hall_10915_15.dwg Date: 07.06.2016 13:04:51		Period of time 04.05.16/14:30-16:00	Location MF CMF HarmonieA1+A2 Sheet 401/1

Anzahl	NAME	SUPPLIER
1	Couch Three	Extern
2	Club Chair	Extern
1	Coffee Table	Extern
8	Chair Thonet_590x510	Messe Frankfurt
3	Table 1800 x 600mm – grey	Messe Frankfurt

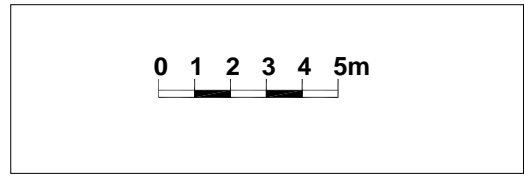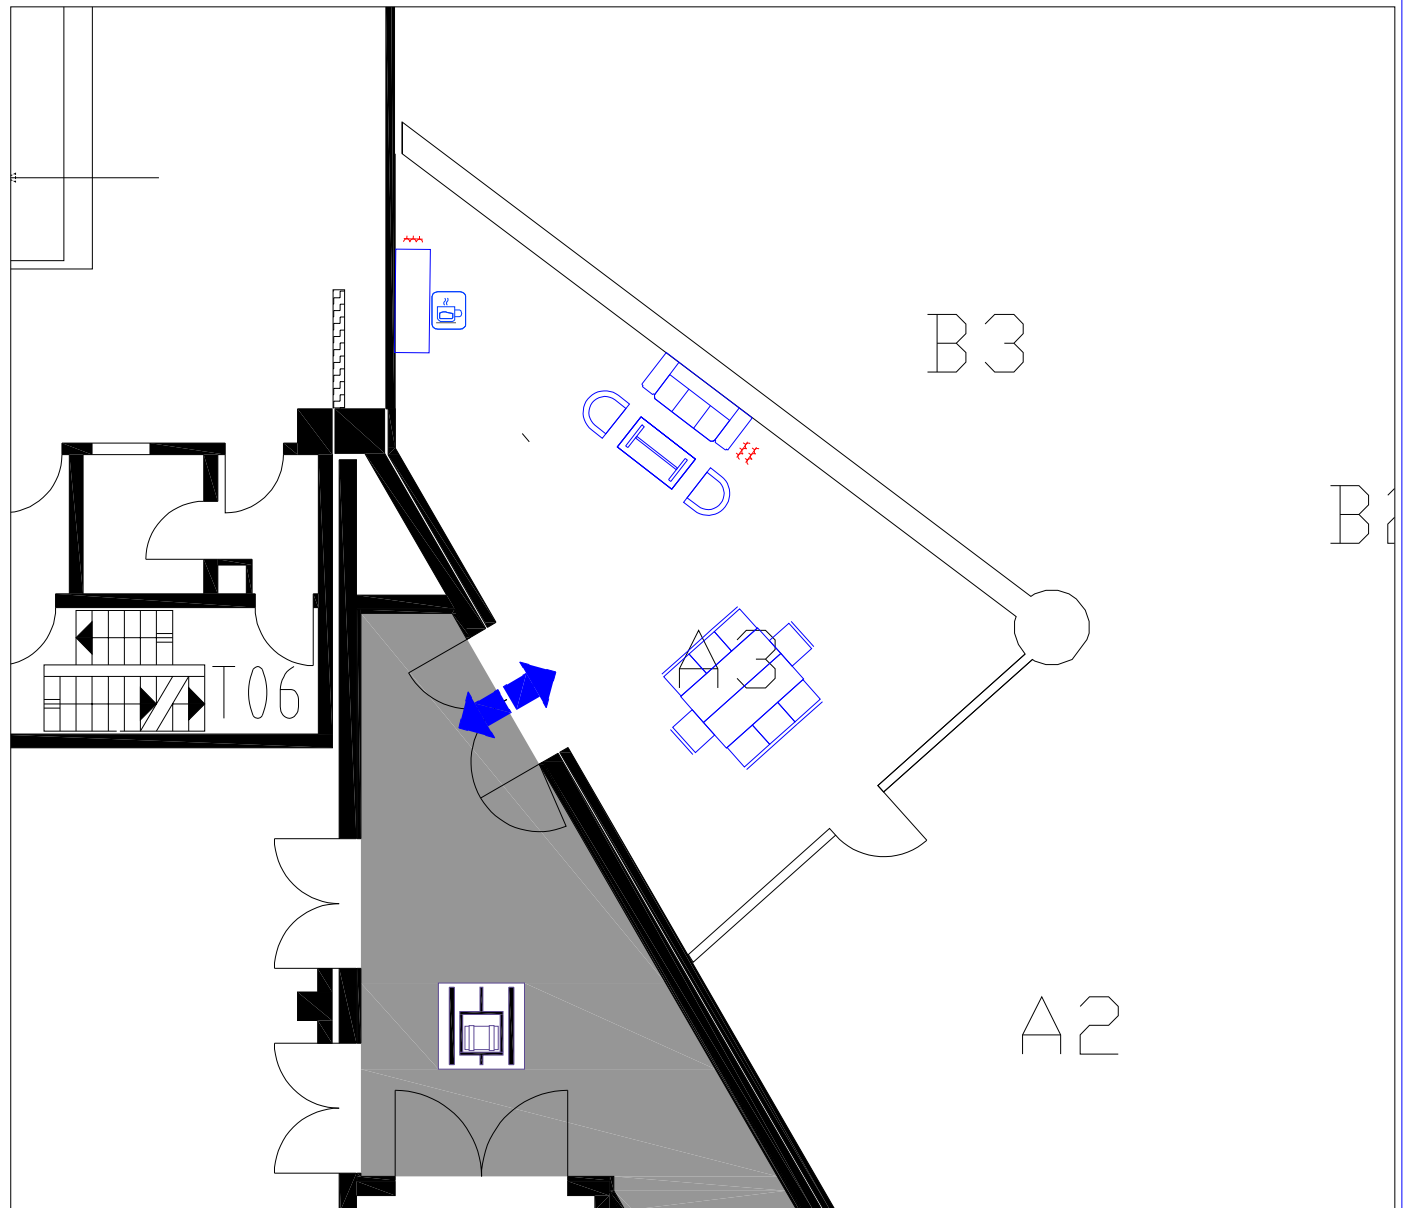



Asian Development Bank 49th Annual Meeting (FRANKFURT 2016)		ADB Annual Meeting in Frankfurt 2016	
		Seminar Speakers Room 30+10 pax	Scale 1:200
Draft: marcus Drawing: MF_CMF_C2_Harmonie_Hall1_110915_15.dwg Date: 07.06.2016 13:04:53		Period of time 02.-05. 05.2016	Location MF CMF Harmonie A3
			Sheet 203/1

Anzahl	NAME	SUPPLIER
12	Stage Riser 2000x1000mm	Extern
1	FOH	Extern
1	Projection Screen 3200x1800mm	Extern
7	Clubsessel 760x725mm	Extern
6	Cube Table 400x400	Extern
1	Lectern 800x600mm	Messe Frankfurt
2	Table 1300 x 800mm with Panel	Messe Frankfurt
204	Chair Thonet_590x510	Messe Frankfurt

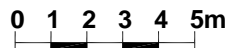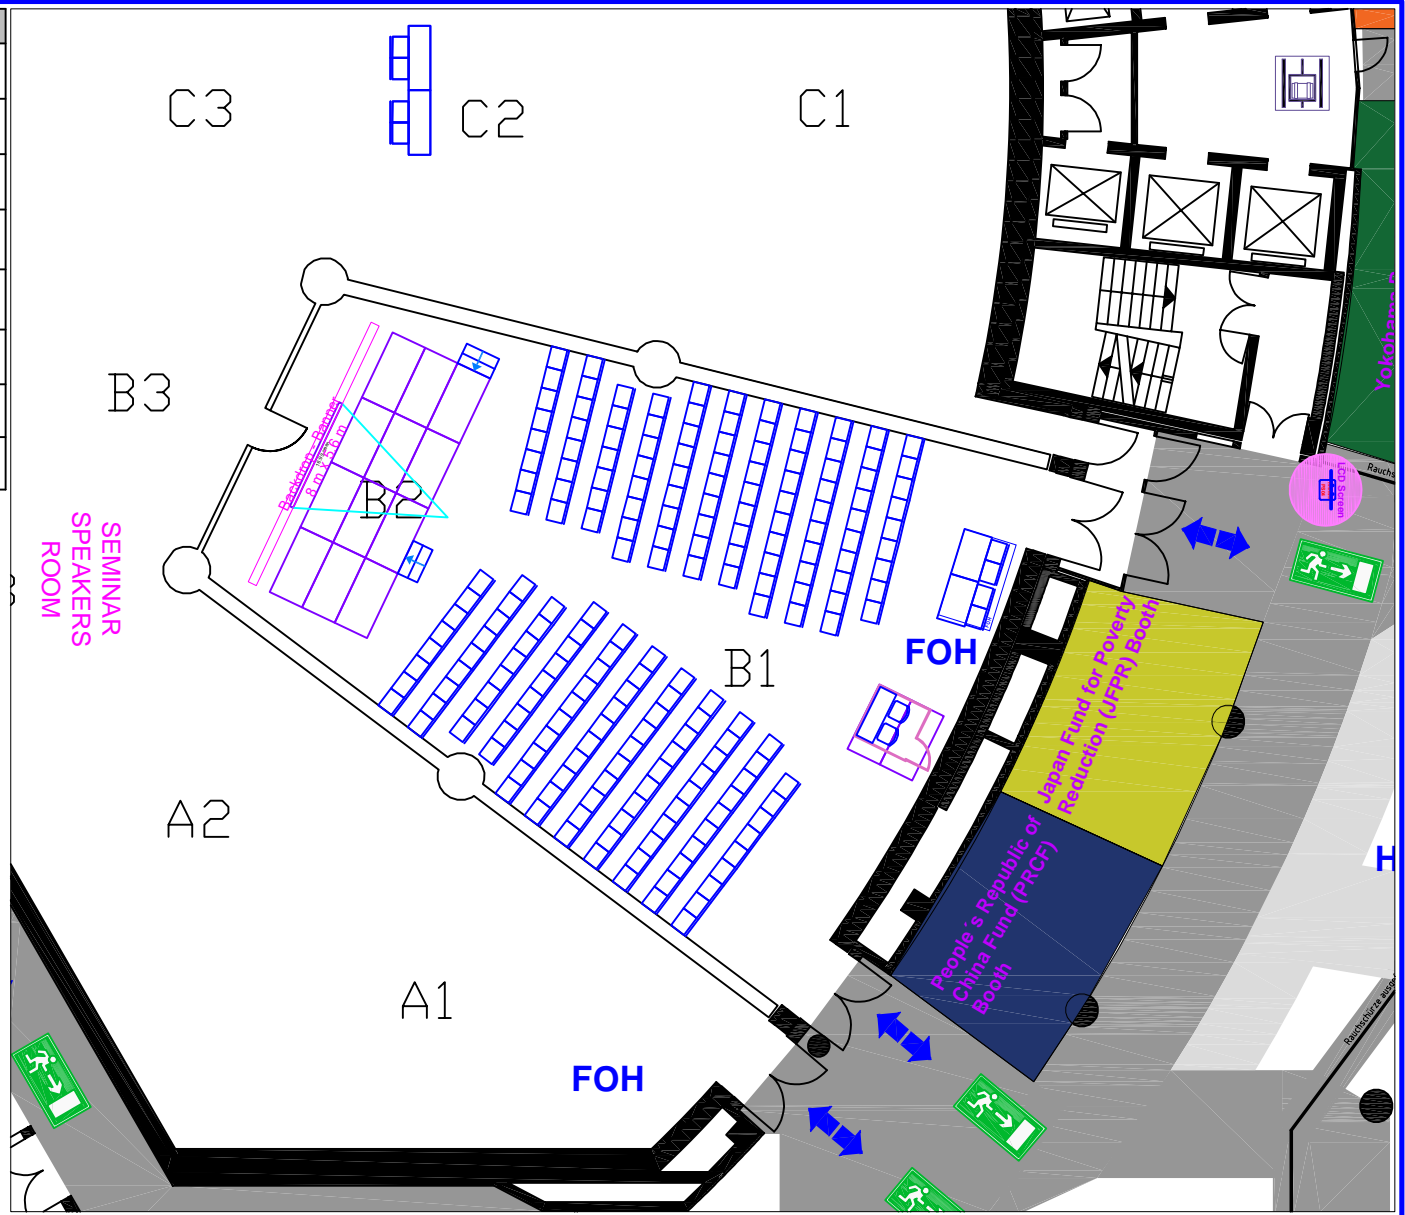


Asian Development Bank 49th Annual Meeting (FRANKFURT 2016)		ADB Annual Meeting in Frankfurt 2016	
		ADB SEMINAR 6 200 pax	Scale 1:200
Draft: marcus Drawing: MF_CMF_C2_Harmonie_Hall1_110915_15.dwg Date: 07.06.2016 13:04:54		Period of time 04.05.16/15:00-17:00	Location MF CMF Harmonie B1-B2 Sheet 501/1

Anzahl	NAME	SUPPLIER
1	Projection Screen 3200x1800mm	Extern
1	FOH	Extern
2	Interpreter Booth 2000x2000mm	Extern
20	Stage Riser 2000x1000mm	Extern
3	Table 1300 x 800mm with Panel	Messe Frankfurt
4	Stage Riser 2000x1000mm	Messe Frankfurt
2	Table 1800 x 600mm	Messe Frankfurt
1	Lectern 800x600mm	Messe Frankfurt
210	Chair Thonet_590x510	Messe Frankfurt

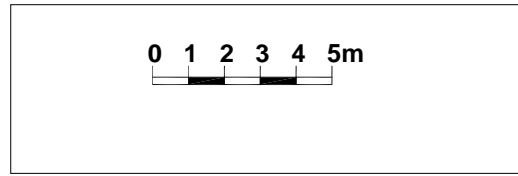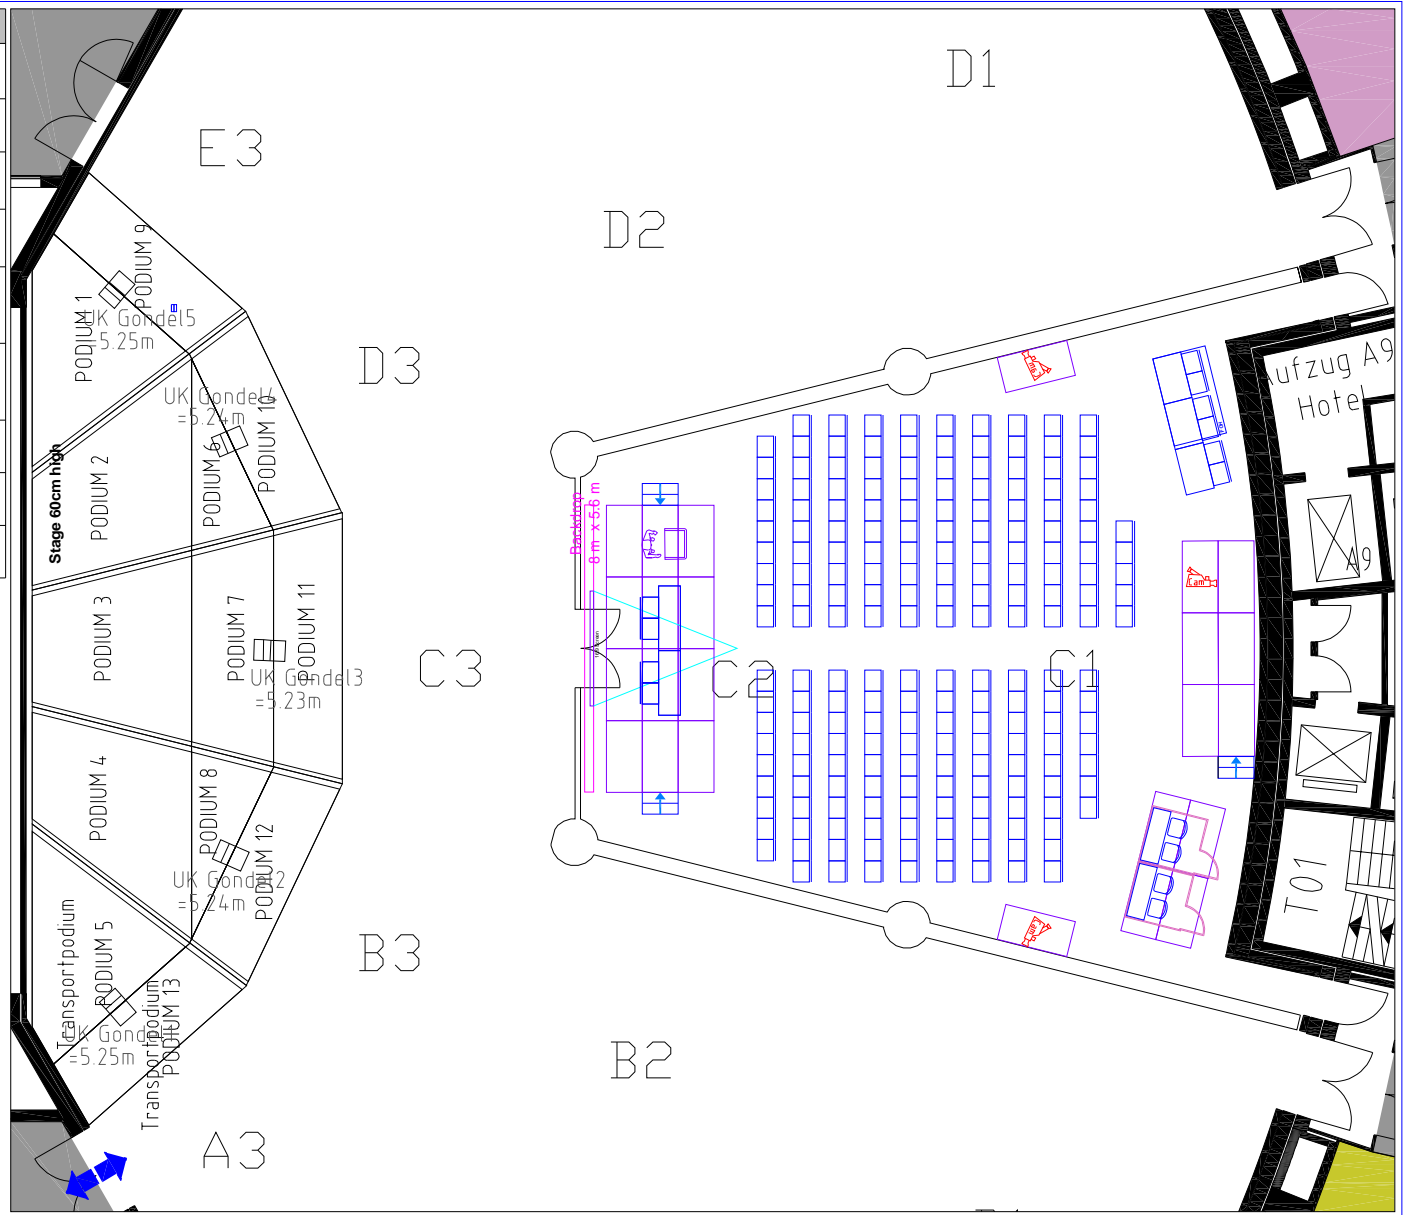



Asian Development Bank 49th Annual Meeting (FRANKFURT 2016)		ADB Annual Meeting in Frankfurt 2016	
		BROADCASTER EVENT + HC Harmonie C1-C2	Scale 1:200
Draft: marcus Drawing: MF_CMF_C2_Harmonie_Hall_110915_15.dwg Date: 07.06.2016 13:04:56		Period of time 04.05.16/10:30-17:00	Location MF CMF Harmonie C1-C2 Sheet 407/1

Anzahl	NAME	SUPPLIER
5	Interpreter Booth 2000x2000mm	Extern
1	FOH	Extern
14	Swivel chair 745x800x1270	Extern
9	Stage Riser 2000x1000mm	Extern
8	Stage Riser 2000x1000mm	Messe Frankfurt
4	Table Round 1300x800mm	Messe Frankfurt
94	Chair Thonet_590x510	Messe Frankfurt
4	Table 1300 x 800mm – grey	Messe Frankfurt
8	Table 1300 x 800mm with Panel	Messe Frankfurt

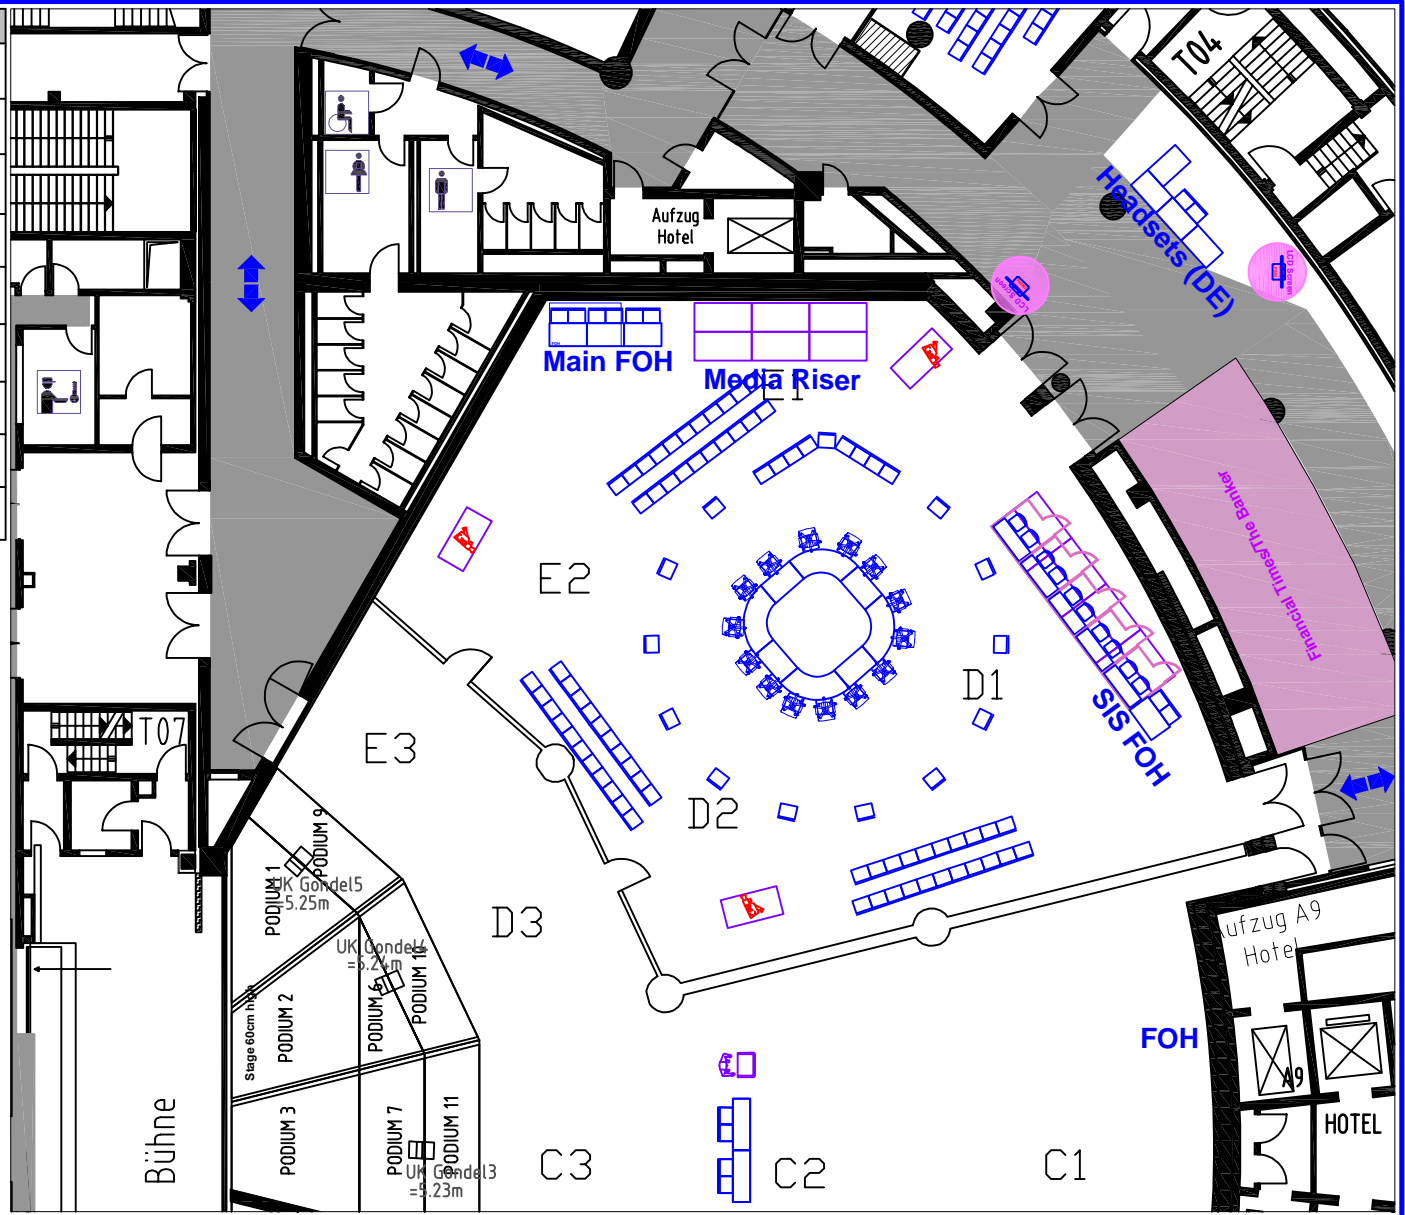



Asian Development Bank 49th Annual Meeting (FRANKFURT 2016)		ADB Annual Meeting in Frankfurt 2016	
		GOV ROUNDTABLE #2 91 pax	Scale 1:250
Draft: marcus Drawing: MF_CMF_C2_Harmonie_Hal1_110915_15.dwg Date: 07.06.2016 13:04:58		Period of time 04.05.16/14:00-15:00	Location MF CMF Harmonie D1-E2 Sheet 406/1

Anzahl	NAME	SUPPLIER
4	Chair Thonet_590x510	Messe Frankfurt
6	Table 1300 x 800mm with Panel	Messe Frankfurt

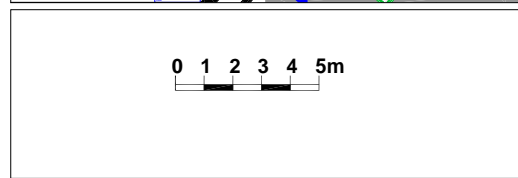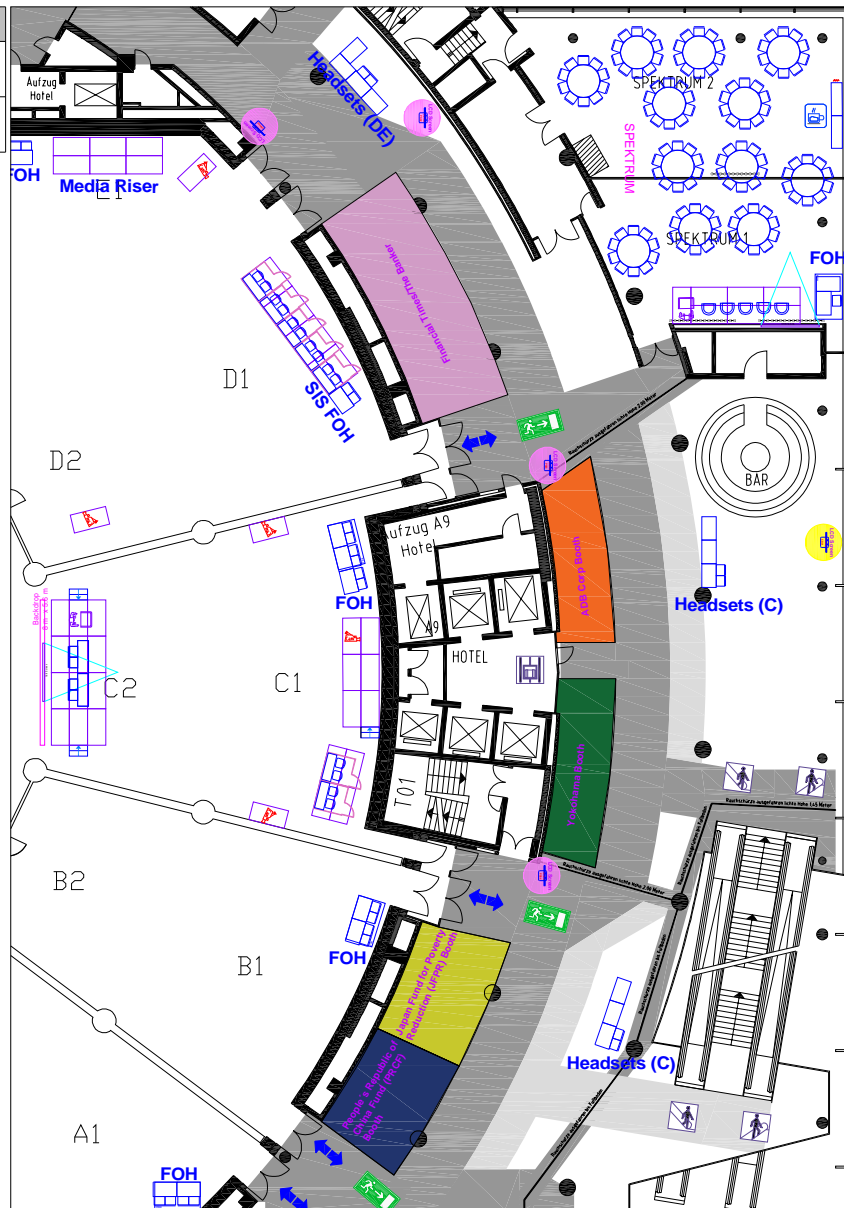

Asian Development Bank 49th Annual Meeting (FRANKFURT 2016)		ADB Annual Meeting in Frankfurt 2016	
		Ebene C2 Foyer BOOTHS	Scale 1:333
Draft: marcus Drawing: MF_CMF_C2_Harmonie_Hal1_110915_15.dwg Date: 07.06.2016 13:05:00	Period of time 01-05.05.2016	Location MF CMF Harmonie Foyer	Sheet 104/1

Anzahl	NAME	SUPPLIER
1	Projection Screen 3200x1800mm	Extern
1	FOH	Extern
1	Lectern 800x600mm	Messe Frankfurt
8	Stage Riser 2000x1000mm	Messe Frankfurt
2	Table with Panel 1300 x 800mm – grey	Messe Frankfurt
139	Chair Thonet 590x510	Messe Frankfurt
3	Table 1800 x 600mm	Messe Frankfurt

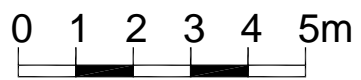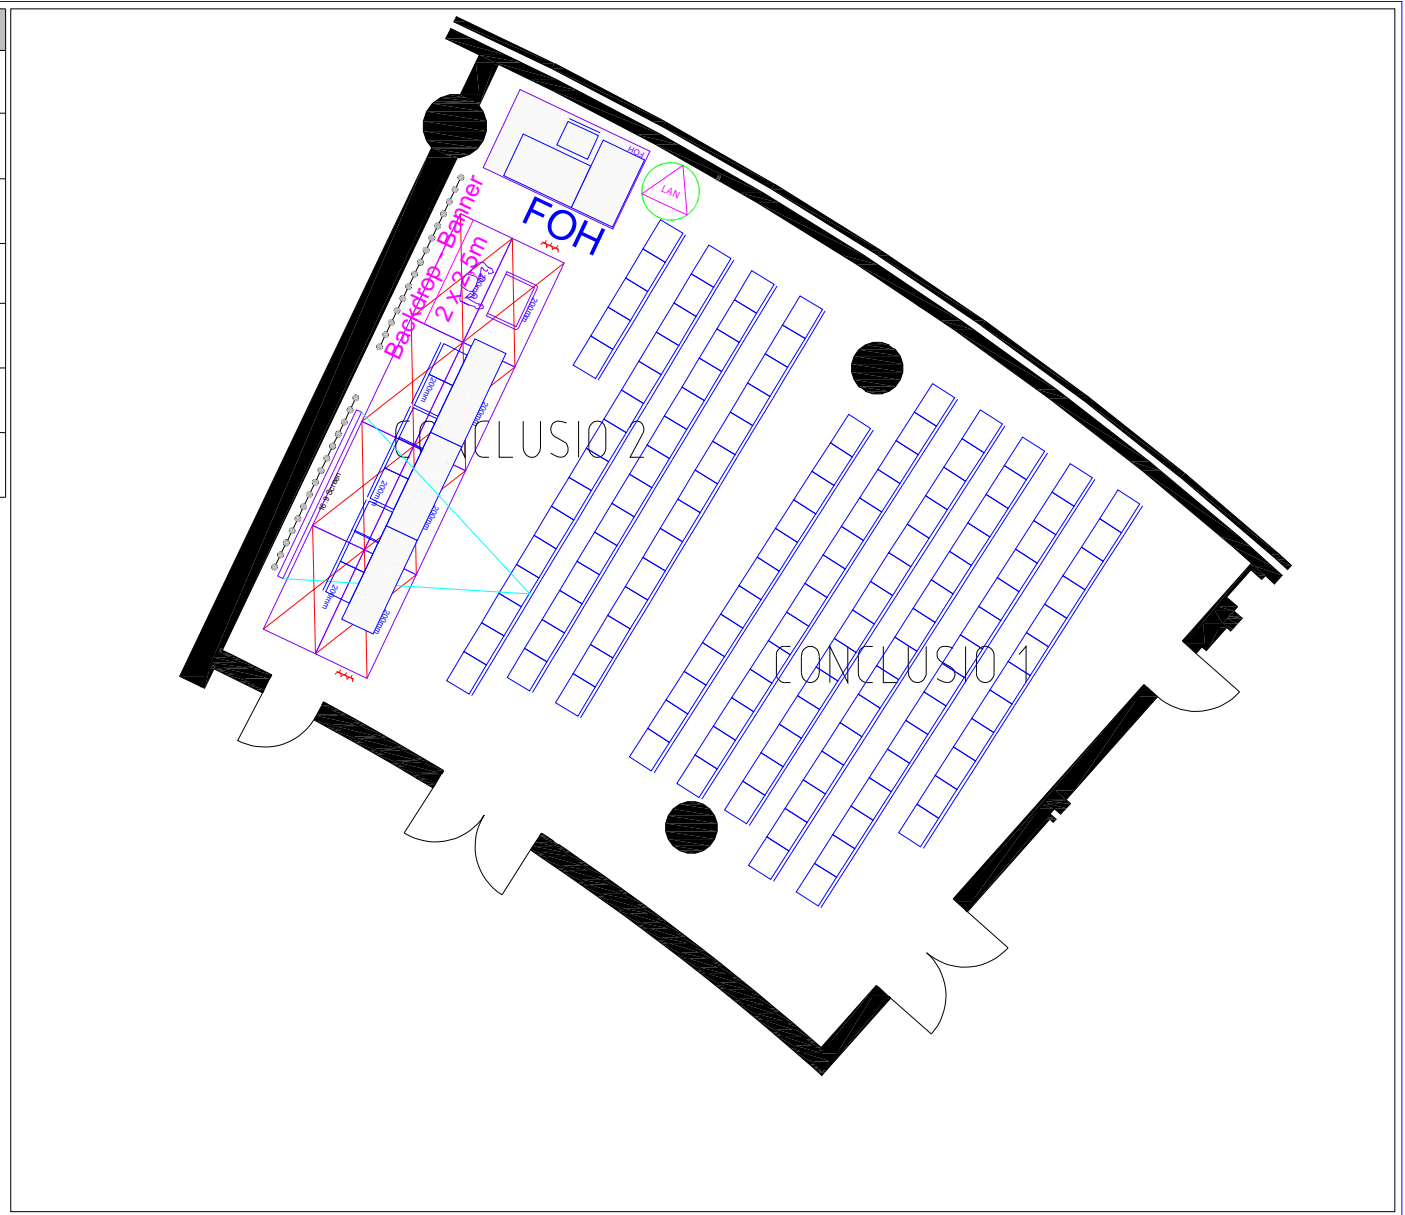

Tel.: +49 30 5770212-0
 Fax: +49 30 5770212-99
 eMail: info@t-e-m.de

ADB Annual Meeting in Frankfurt 2016

CMF C2 Conclusion 1+2
 CSO Panel 1-3/Learning with Partners 1-3

Scale
1:125


Draft: marcus
 Drawing: MF_CMF_20_Conclusio_01.dwg
 Date: 19.04.2016 14:31:13

Period of time
02-05.05.16

Location
Messe Frankfurt

Sheet
701/1

Anzahl	NAME	SUPPLIER
1	FOH	Extern
5	Clubsessel 760x725mm	Extern
3	Cube Table 400x400	Extern
7	Stage Riser 2000x1000mm	Messe Frankfurt
12	Table 1800mm	Messe Frankfurt
1	Projection Screen 3200x1800mm	Messe Frankfurt
1	Lectern 800x600mm	Messe Frankfurt
125	Thonet_590x510	Messe Frankfurt
5	Table 1800 x 600mm	Messe Frankfurt
2	Table with Panel 1300 x 800mm	Messe Frankfurt

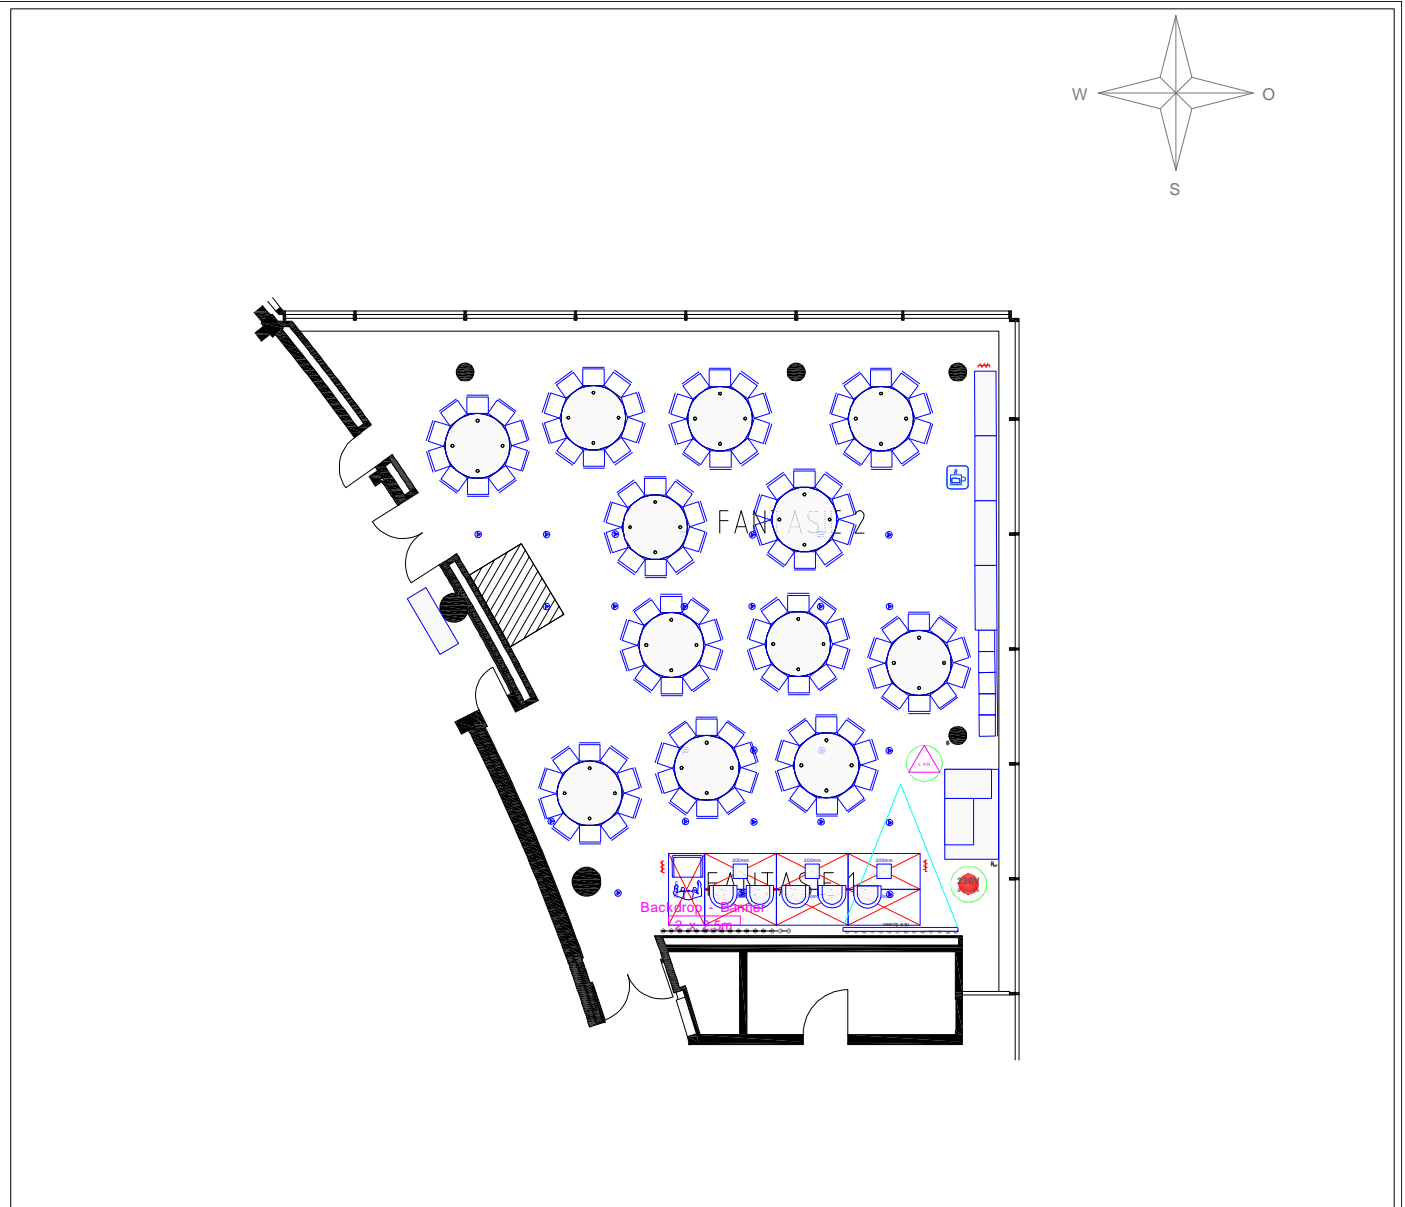

0 1 2 3 4 5m



Tel.: +49 30 5770212-0
 Fax: +49 30 5770212-99
 eMail: info@t-e-m.de

ADB Annual Meeting in Frankfurt 2016

CMF C3 Fantasie 1+2
 Promoting renewable PTC

Scale
 1:200




Draft: dominik
 Drawing: MF_CMF_C3_FANTASIE_01.dwg
 Date: 22.04.2016 17:14:56

Period of time
 04.05.16

Location
 Messe Frankfurt CMF

Sheet
 701/1

Anzahl	NAME	SUPPLIER
1	FOH	Extern
5	Clubsessel 760x725mm	Extern
3	Cube Table 400x400	Extern
7	Stage Riser 2000x1000mm	Messe Frankfurt
121	Thonet_590x510	Messe Frankfurt
12	Table 1800mm	Messe Frankfurt
5	Table 1800 x 600mm	Messe Frankfurt
1	Lectern 800x600mm	Messe Frankfurt
2	Table with Panel 1300 x 800mm	Messe Frankfurt

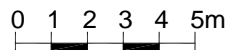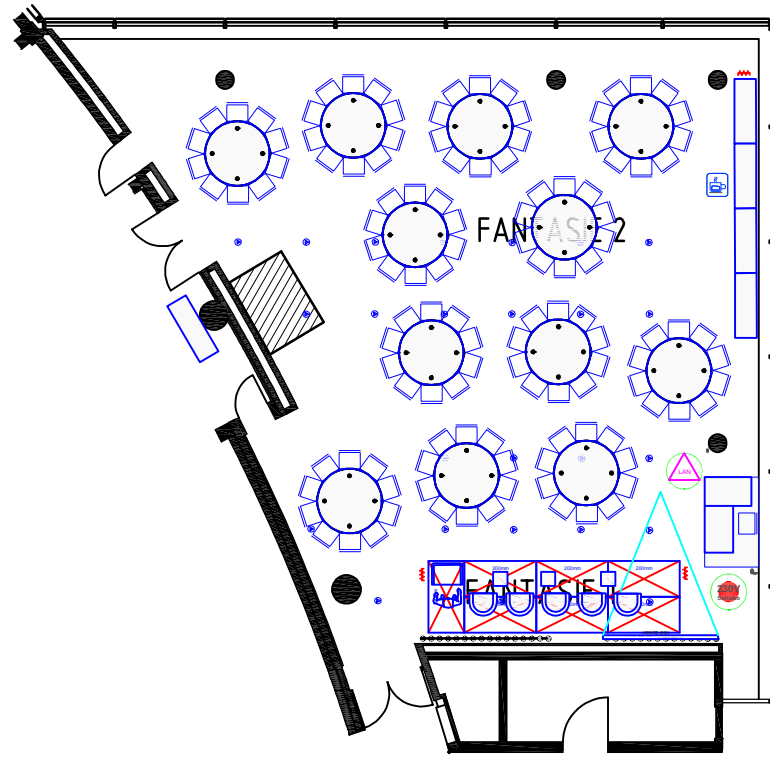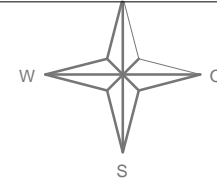

Tel.: +49 30 5770212-0
 Fax: +49 30 5770212-99
 eMail: info@t-e-m.de

ADB Annual Meeting in Frankfurt 2016

CMF C3 Fantasie 1+2
 SPONS SEM 1+3+5+7 / HC

Scale
 1:200

Draft: dominik
 Drawing: MF_CMF_C3_FANTASIE_01.dwg
 Date: 19.04.2016 14:34:23

Period of time
 02 - 05.0516

Location
 Messe Frankfurt CMF

Sheet
 701/1

10.2 Forum

10.2.1 Panorama

10.2.2 Analog

10.2.3 Applaus

10.2.4 Konstant

10.2.5 Substanz



10.2.6 Konkret

10.2.7 Kontur

10.2.8 Kolleg

10.2.9 Sentenz

Anzahl	NAME	SUPPLIER
8	Table 1800 x 600mm – grey	Messe Frankfurt
28	Chair Thonet_590x510	Messe Frankfurt

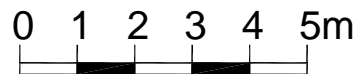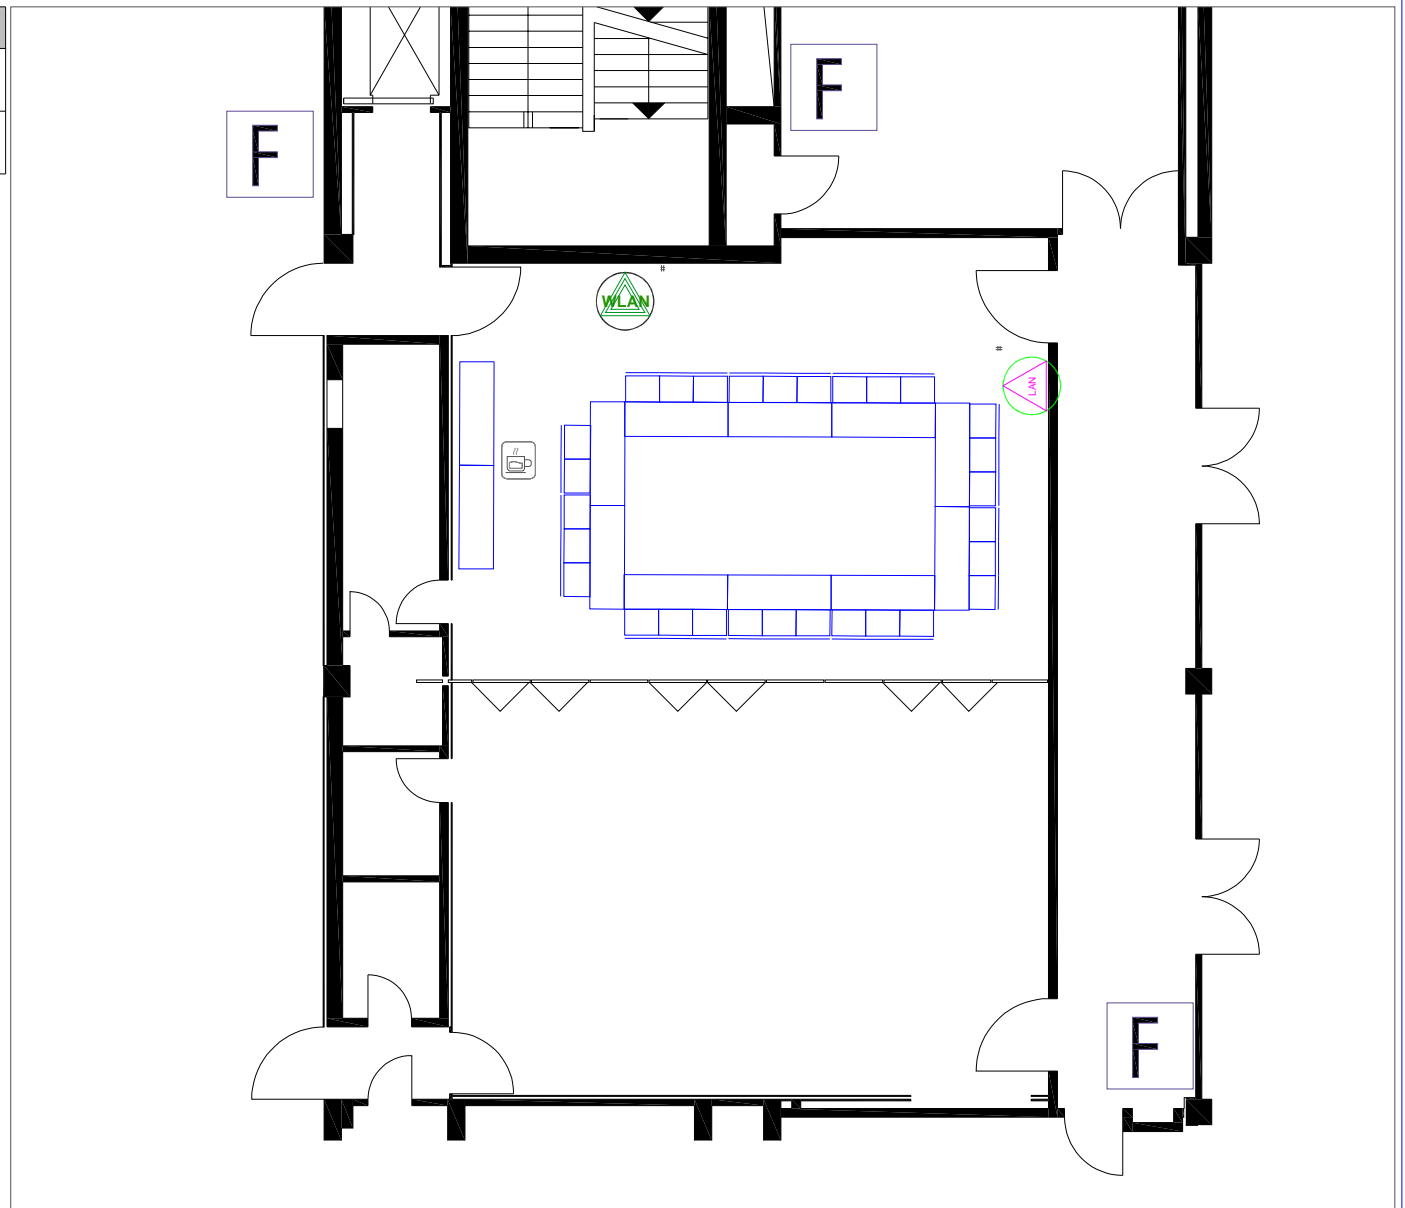

Tel.: +49 30 5770212-0
 Fax: +49 30 5770212-99
 eMail: info@t-e-m.de

ADB Annual Meeting in Frankfurt 2016

Constituency Breakfast Meeting
 Forum, Analog 1

Scale
 1:125



Draft: dominik
 Drawing: MF_Forum_Analog_V01.dwg
 Date: 21.04.2016 14:20:25

Period of time
 04.05.16 07:30-08:30

Location
 Messe Frankfurt

Sheet
 1/1

Anzahl	NAME	SUPPLIER
9	Table 1800 x 600mm – grey	Messe Frankfurt
20	Chair Thonet_590x510	Messe Frankfurt

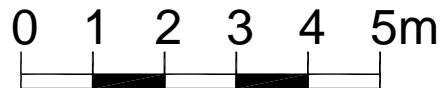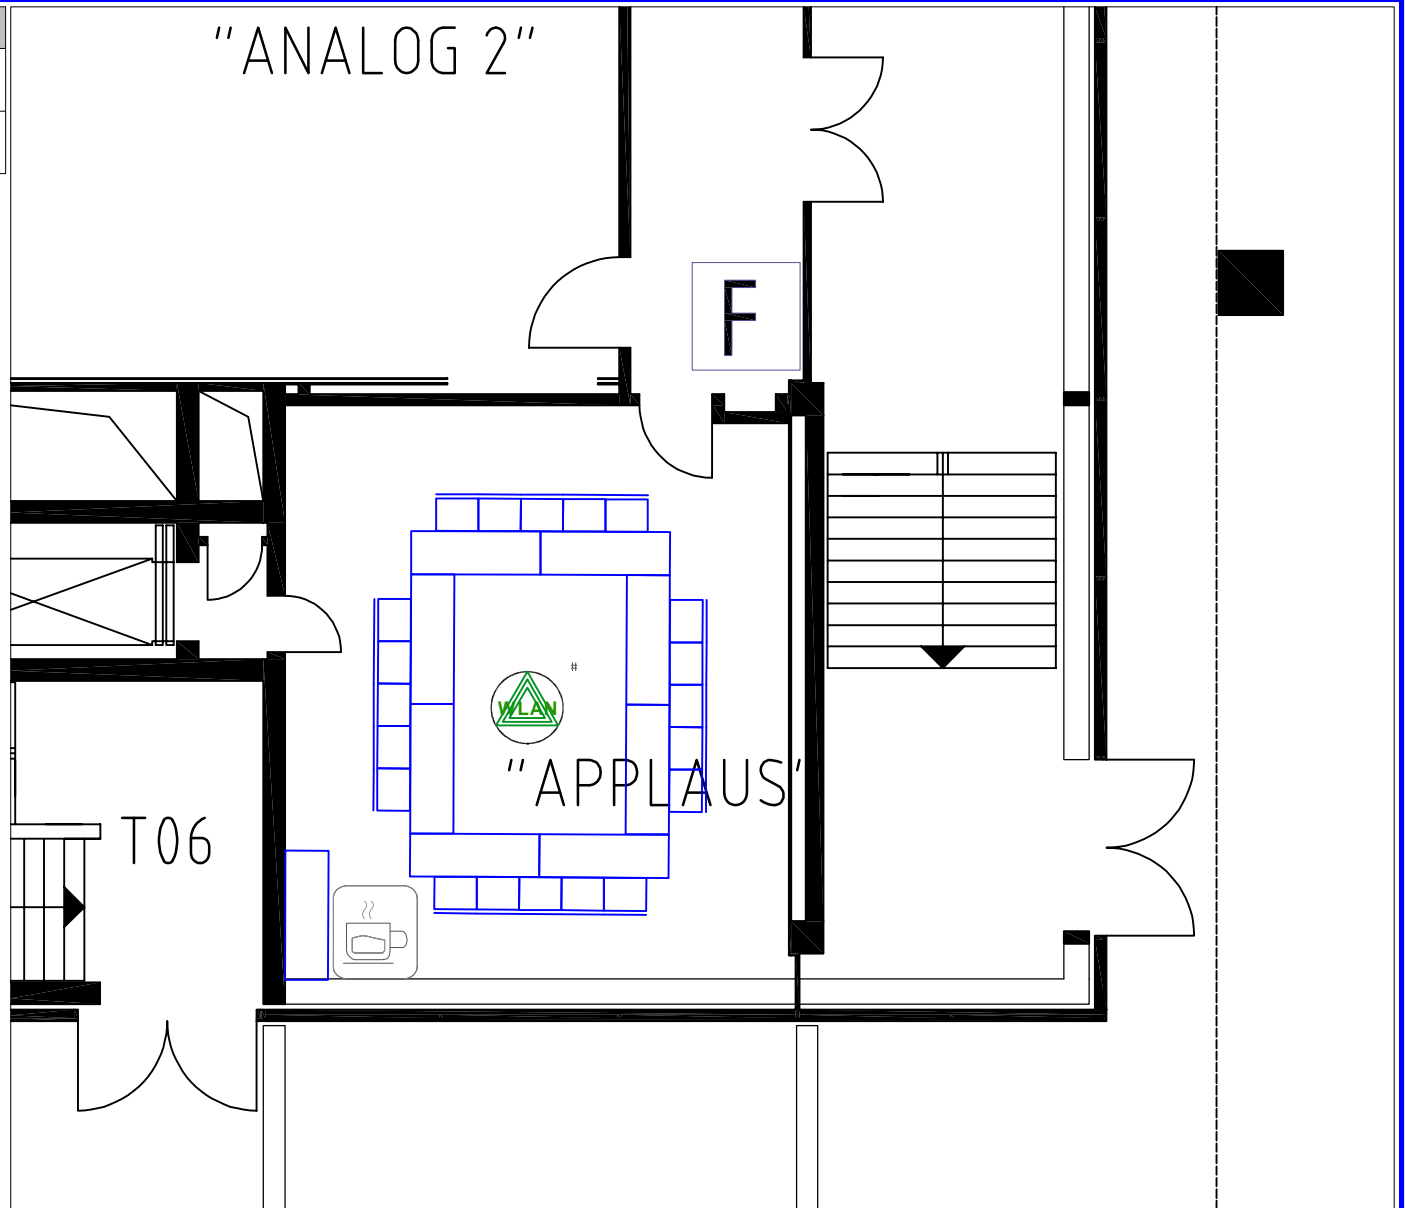

Tel.: +49 30 5770212-0
 Fax: +49 30 5770212-99
 eMail: info@t-e-m.de

ADB Annual Meeting in Frankfurt 2016

BOD Meeting Room
 Forum Applaus

Scale
 1:100



Draft: dominik
 Drawing: MF_Forum_Applaus_01.dwg
 Date: 31.03.2016 08:49:58

Period of time
 03-05.05.16

Location
 Frankfurter Messe

Sheet
 1/1

Anzahl	NAME	SUPPLIER
8	Table 1800 x 600mm – grey	Messe Frankfurt
24	Chair Thonet_590x510	Messe Frankfurt

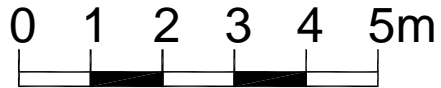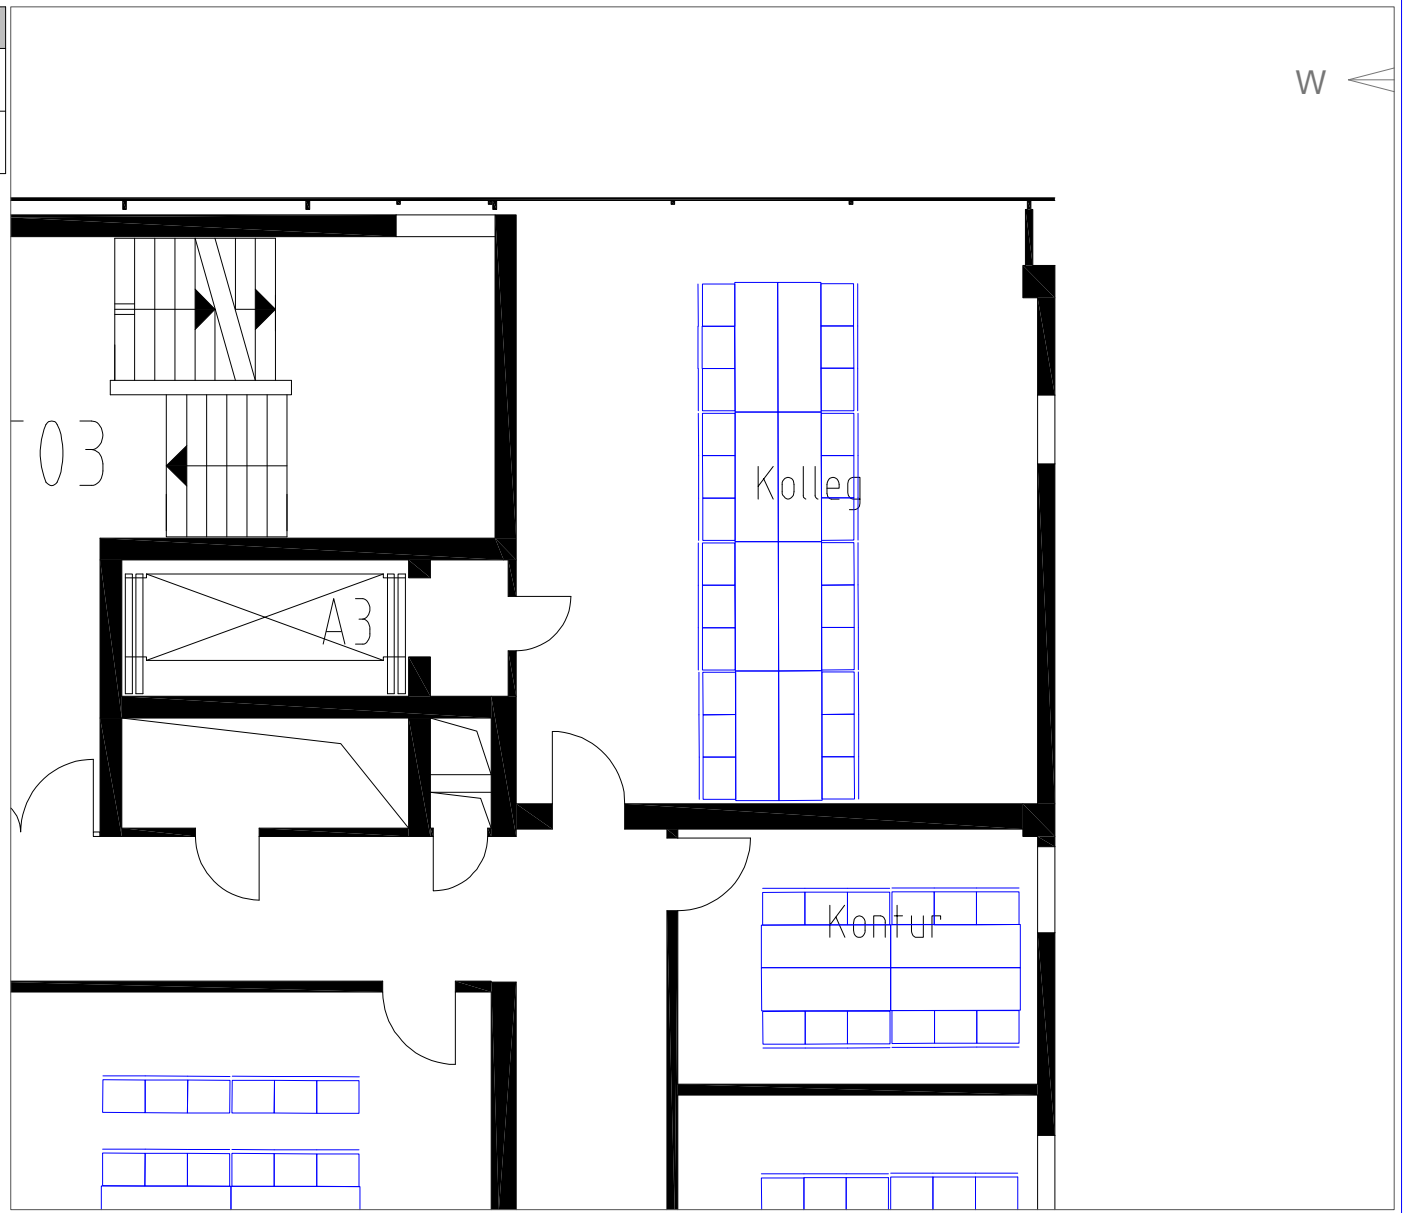

Tel.: +49 30 5770212-0
 Fax: +49 30 5770212-99
 eMail: info@t-e-m.de

Draft: dominik
 Drawing: MF_Forum_Konstant.dwg
 Date: 16.03.2016 09:53:16

ADB Annual Meeting in Frankfurt 2016



ADB Secretariat Meeting Room
 Forum KOLLEG

Period of time
 01-05.05.2016

Location
 Messe Frankfurt

Scale
 1:1
 Sheet
 1/1

Anzahl	NAME	SUPPLIER
4	Table 1800 x 600mm – grey	Messe Frankfurt
12	Chair Thonet_590x510	Messe Frankfurt

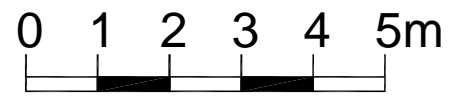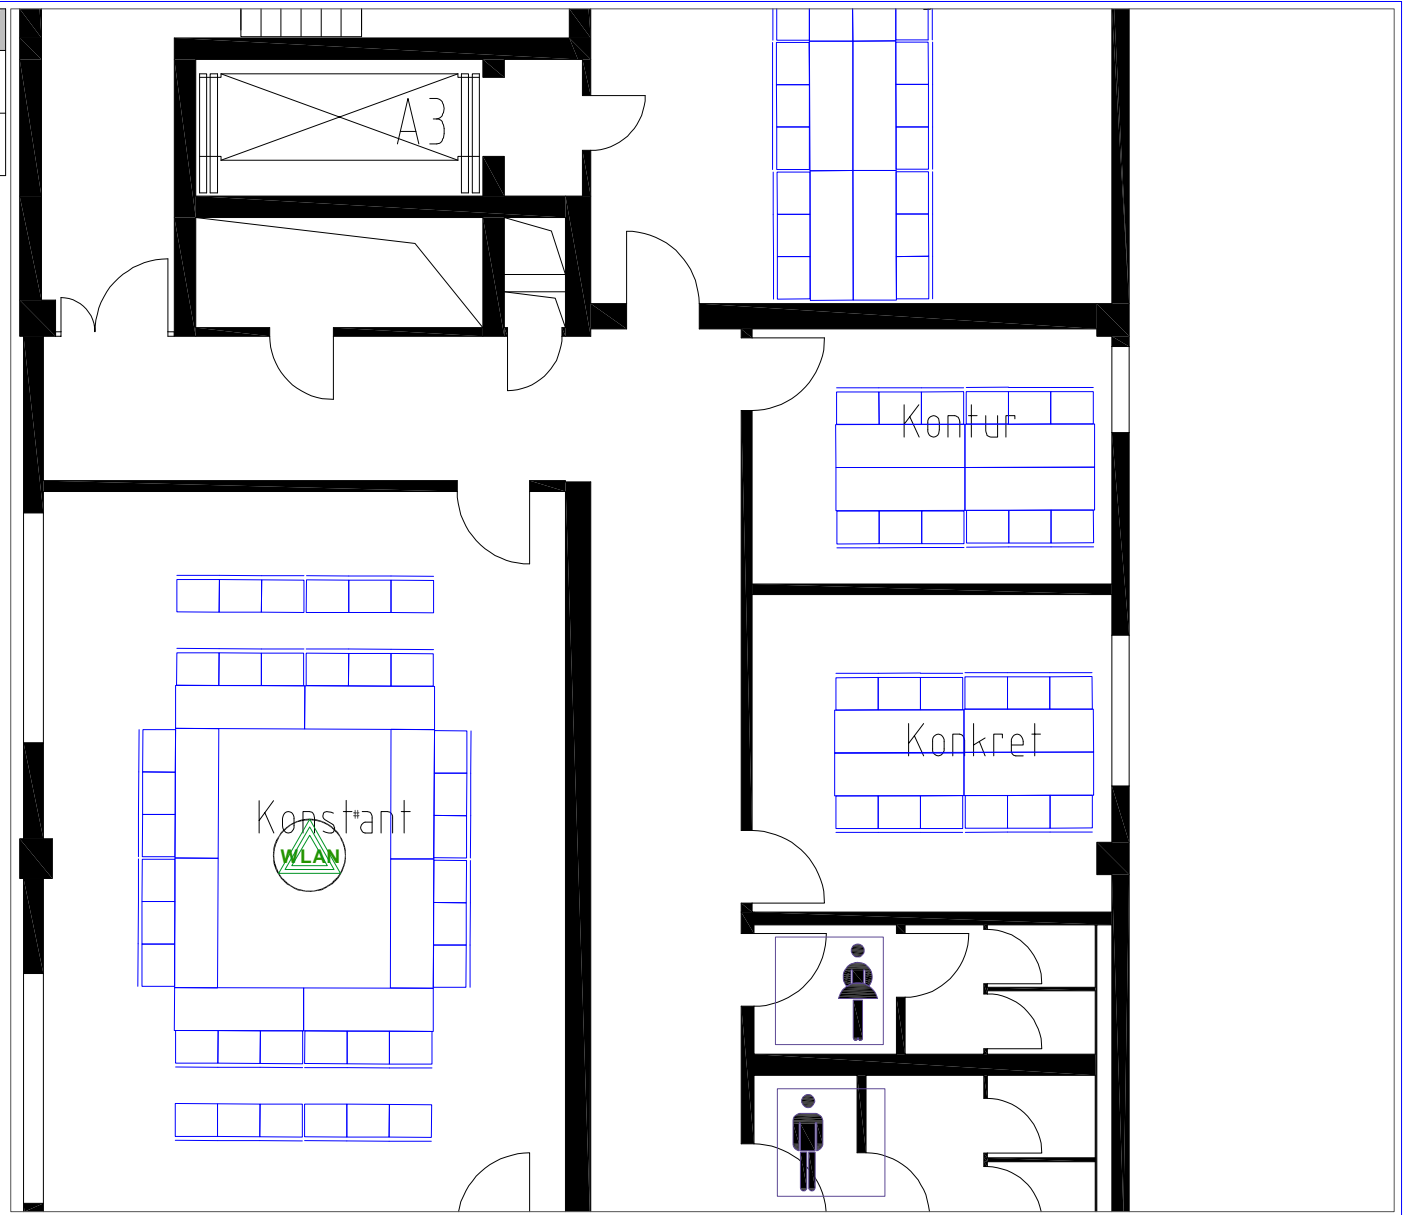

Tel.: +49 30 5770212-0
 Fax: +49 30 5770212-99
 eMail: info@t-e-m.de

ADB Annual Meeting in Frankfurt 2016

BOD Meeting Room
 Forum KONTUR



Scale
 1:1
 Sheet
 1/1

Draft: dominik
 Drawing: MF_Forum_Konstant.dwg
 Date: 16.03.2016 09:52:50

Period of time
 01-05.05.2016

Location
 Messe Frankfurt

Anzahl	NAME	SUPPLIER
8	Table 1800 x 600mm – grey	Messe Frankfurt
24	Chair Thonet_590x510	Messe Frankfurt

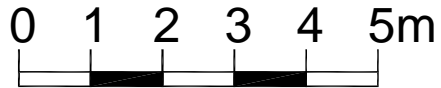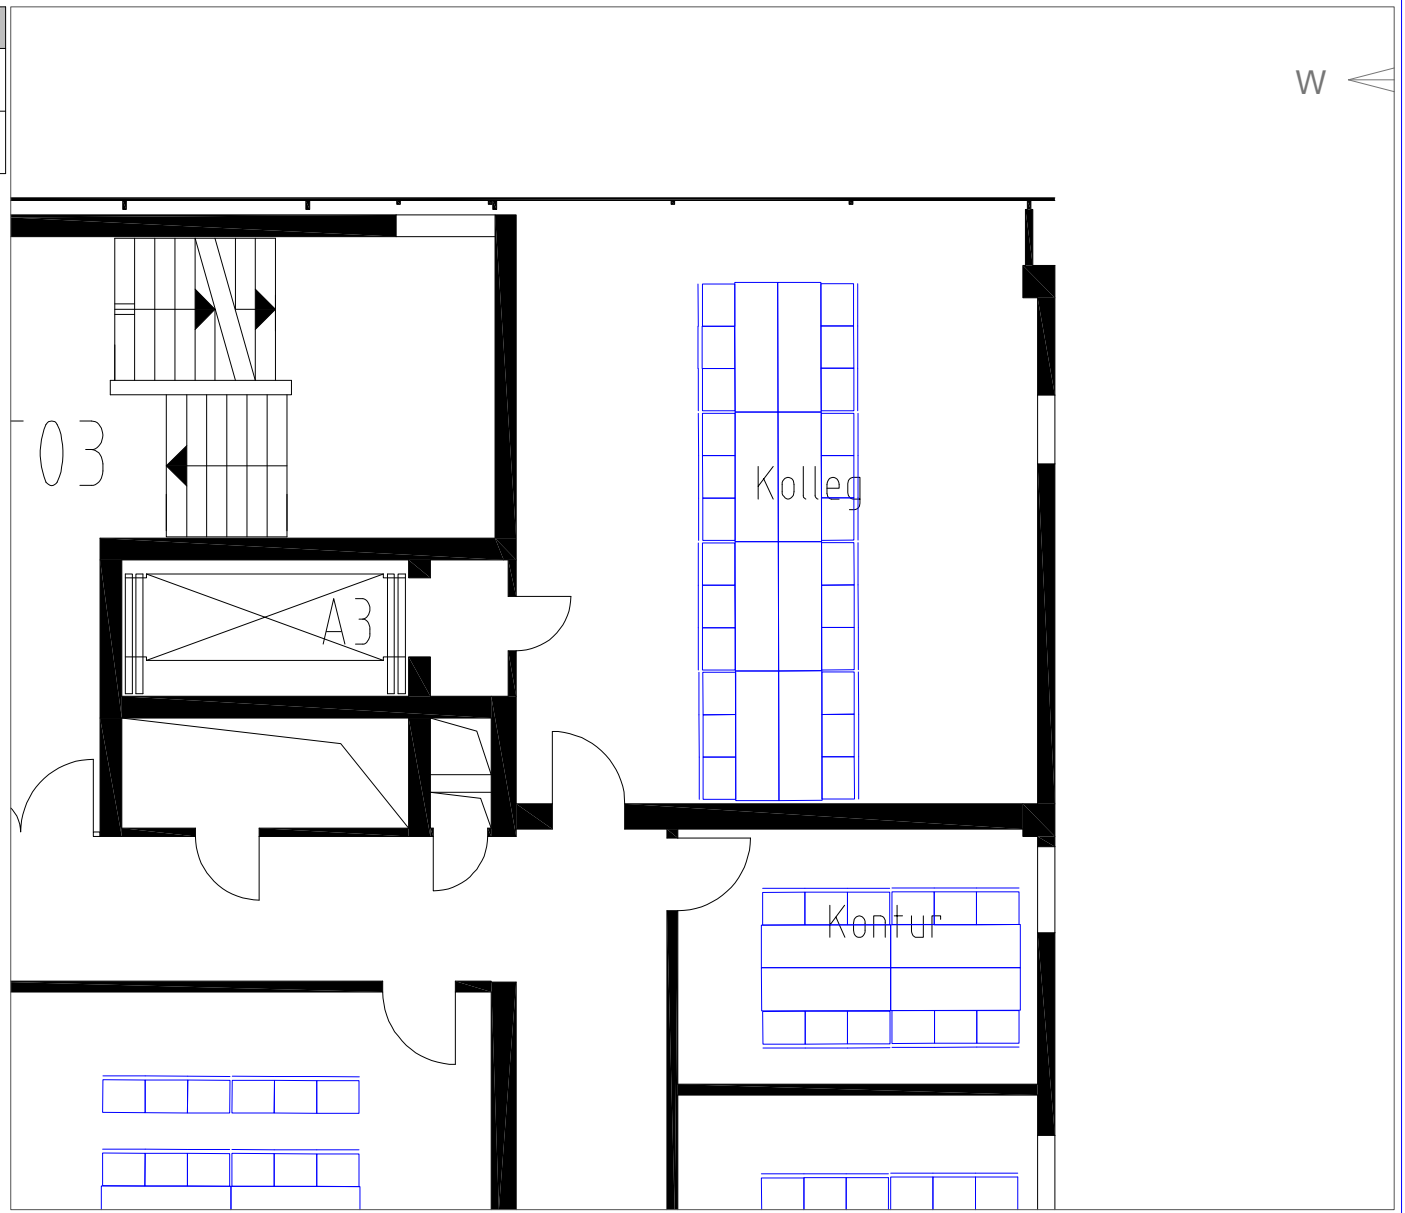

Tel.: +49 30 5770212-0
 Fax: +49 30 5770212-99
 eMail: info@t-e-m.de

ADB Annual Meeting in Frankfurt 2016

ADB Secretariat Meeting Room
 Forum KOLLEG

Scale

1:1

Draft: dominik
 Drawing: MF_Forum_Konstant.dwg
 Date: 16.03.2016 09:53:16


Period of time
 01-05.05.2016


Location
 Messe Frankfurt

Sheet


1/1

Anzahl	NAME	SUPPLIER
4	Table 1800 x 600mm – grey	Messe Frankfurt
12	Chair Thonet_590x510	Messe Frankfurt

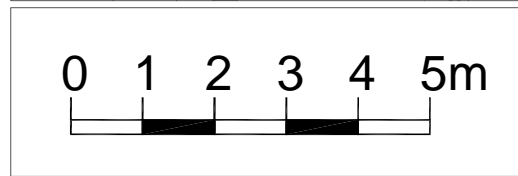

 www.t-e-m.de	Tel.: +49 30 5770212-0 Fax: +49 30 5770212-99 eMail: info@t-e-m.de	ADB Annual Meeting in Frankfurt 2016	
	Draft: dominik Drawing: MF_Forum_Konstant.dwg Date: 16.03.2016 09:52:24	Period of time 01-05.05.2016	Location Messe Frankfurt

Anzahl	NAME	SUPPLIER
4	Table 1800 x 600mm – grey	Messe Frankfurt
12	Chair Thonet_590x510	Messe Frankfurt

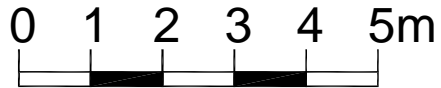

Tel.: +49 30 5770212-0
 Fax: +49 30 5770212-99
 eMail: info@t-e-m.de

ADB Annual Meeting in Frankfurt 2016

BOD Meeting Room
 Forum KONTUR

Scale
 1:1



Draft: dominik
 Drawing: MF_Forum_Konstant.dwg
 Date: 16.03.2016 09:52:50


Period of time
 01-05.05.2016

Location
 Messe Frankfurt



Sheet
 1/1


Anzahl	NAME	SUPPLIER
2	Table 1800 x 600mm	Messe Frankfurt
6	Chair Thonet 590 x 510mm	Messe Frankfurt

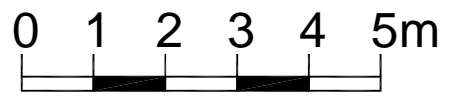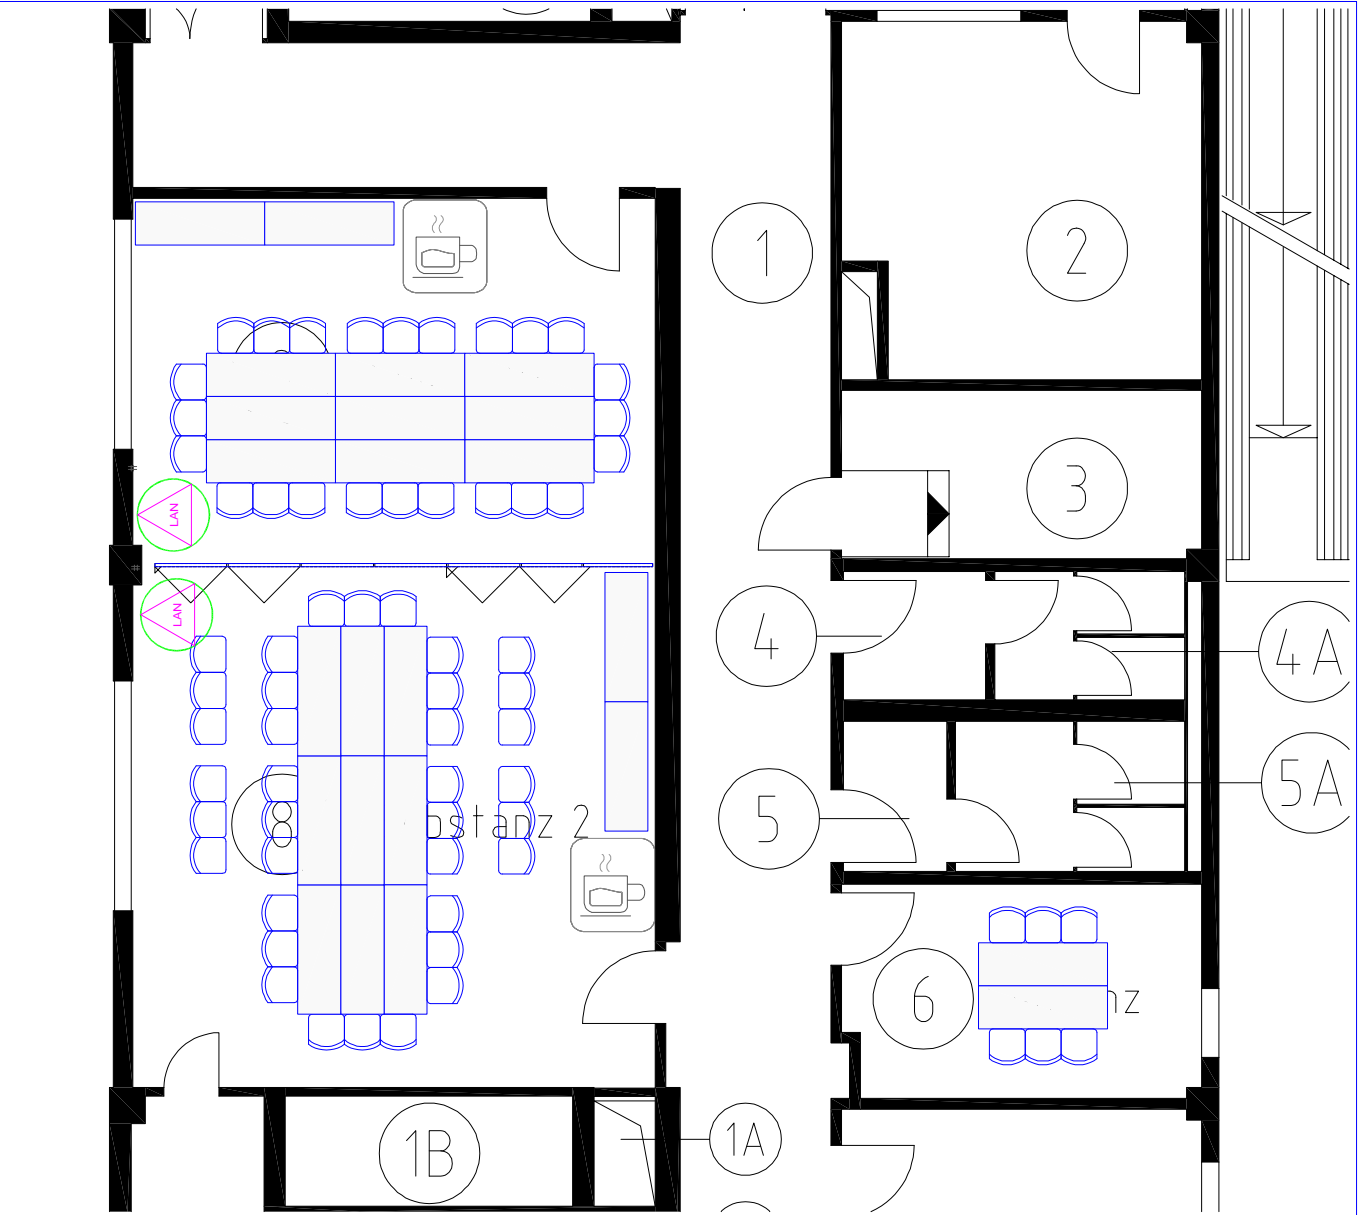

 www.t-e-m.de	Tel.: +49 30 5770212-0 Fax: +49 30 5770212-99 eMail: info@t-e-m.de	ADB Annual Meeting in Frankfurt 2016	
	Draft: marcus Drawing: MF_Forum_Substanz_v01.dwg Date: 22.04.2016 14:16:08	Period of time 01-05.05.2016	Location Frankfurter Messe

Anzahl	NAME	SUPPLIER
60	Chair Thonet 590 x 510mm	Messe Frankfurt
22	Table 1800 x 600mm	Messe Frankfurt

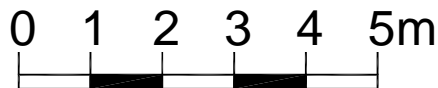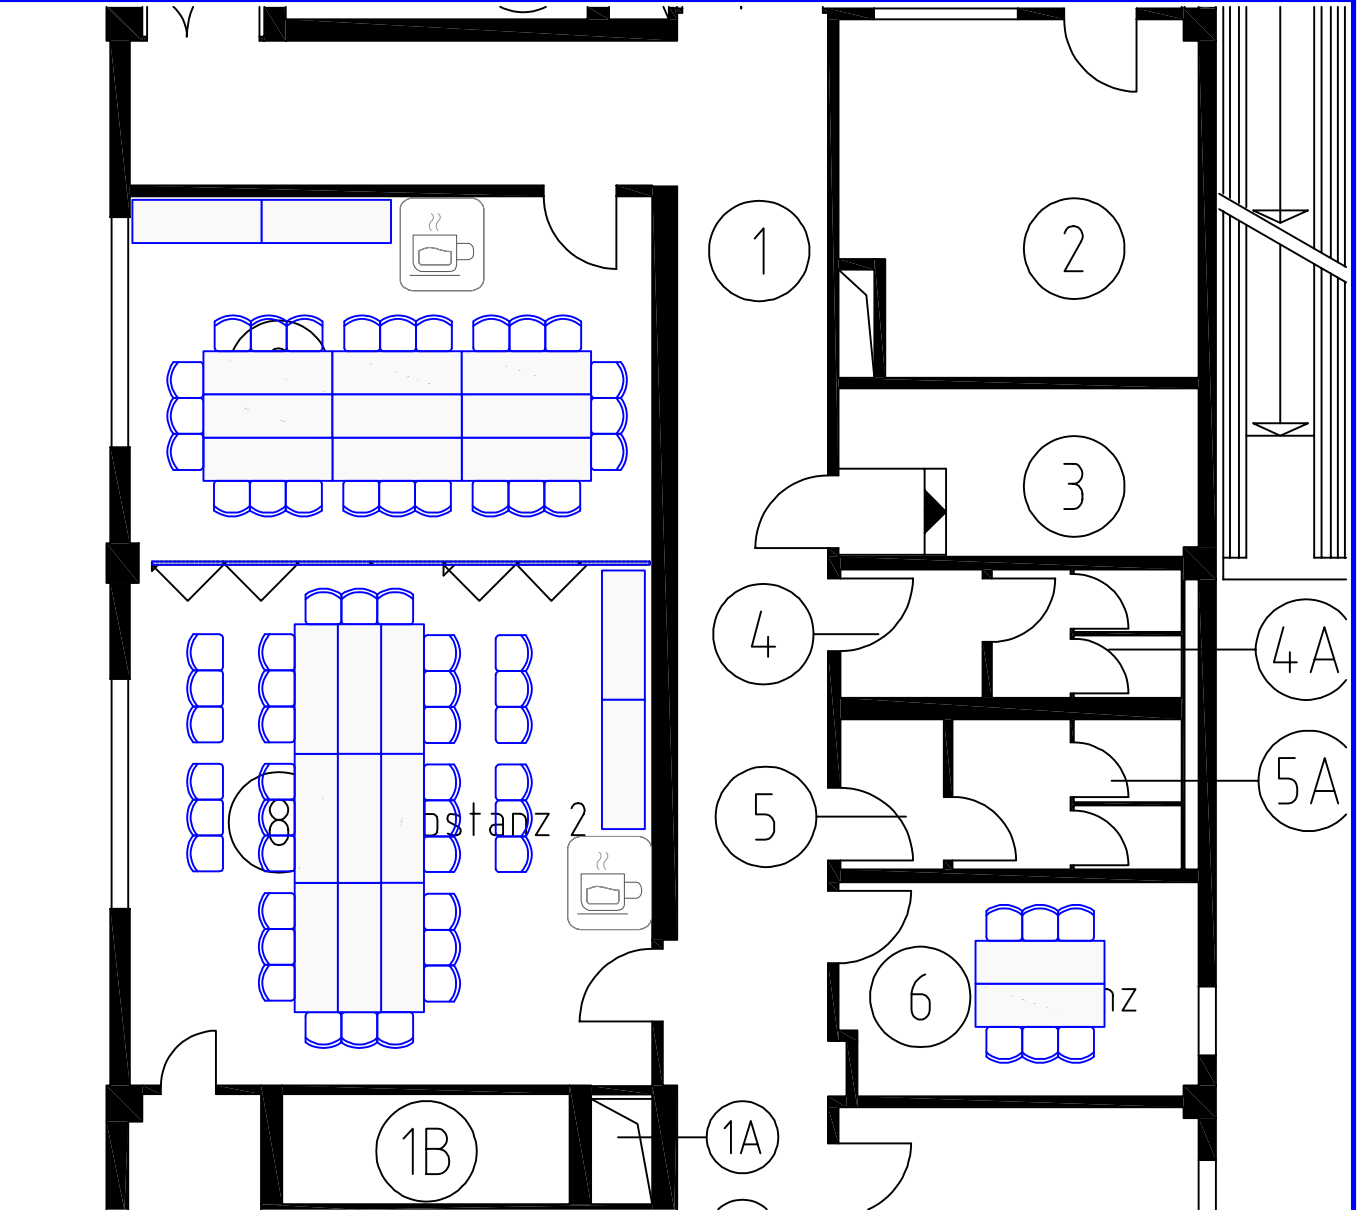

 www.T-E-M.de	Tel.: +49 30 5770212-0 Fax: +49 30 5770212-99 eMail: info@t-e-m.de	ADB Annual Meeting in Frankfurt 2016	
	Draft: dominik Drawing: MF_Forum_Substanz_v01.dwg Date: 04.04.2016 16:07:23	Period of time 02.05.2016	Location Frankfurter Messe

11 DAY 05, 5 May

11.1 CMF

11.1.1 Harmonie Hall

11.1.2 Level C2

11.1.3 Conclusion

11.1.4 Spektrum

11.1.5 Level C3


11.1.6 Fantasie

11.1.7 Entrance Area

11.1.8 Level C1

Venue

- 1: ADB SEMINAR #6 (B1-B2)
- 2: Press Closing (C1-C2)
- 3: GOV PLENARY (D1-E3)
- 4: Seminar Speakers Room (A3)

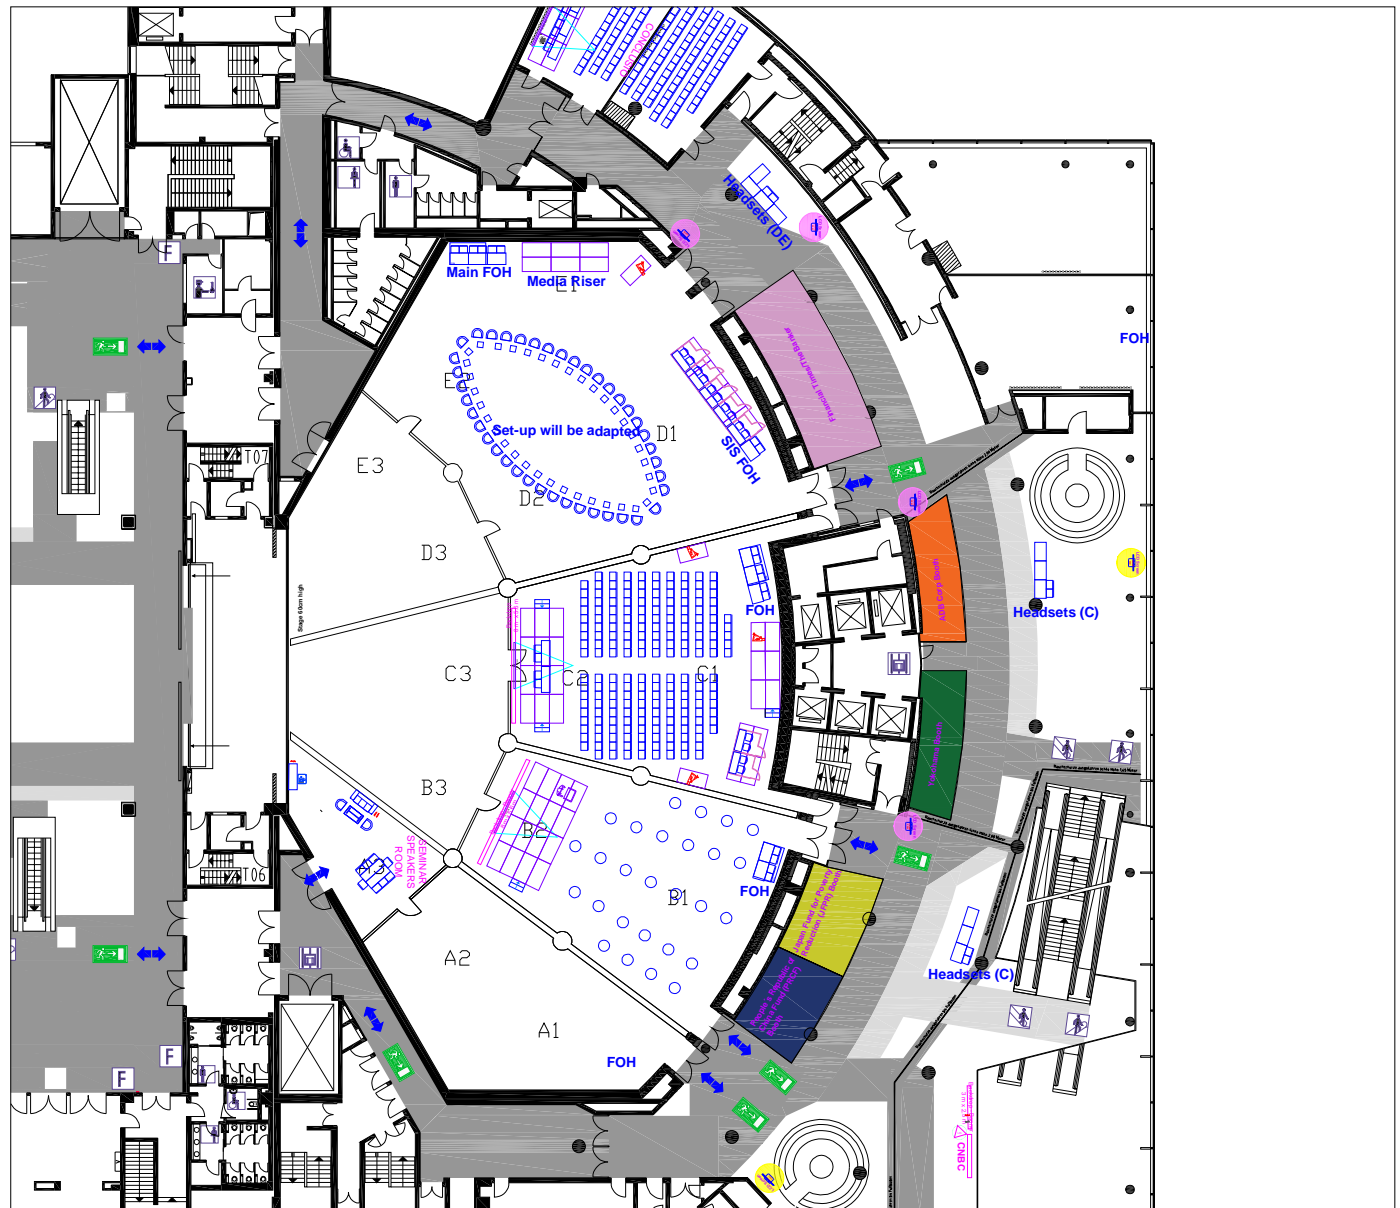

0 2 4 6 8 10m

Asian Development Bank
49th Annual Meeting
(FRANKFURT 2016)

ADB Annual Meeting in Frankfurt 2016

**5 May Rooms set up one (am)
Harmonie**

Scale
1:500

Draft: marcus
Drawing: MF_CMF_C2_Harmonie_Hal1_110915_15.dwg
Date: 07.06.2016 13:05:43



Period of time
05.05.-05.05.2016

Location
MF CMF Harmonie

Sheet
500/1



Venue

- 1: FUTURE ANN MEETING HOST (B1-B2)
- 2: PRES CLOSING PRESS (C1-C2)
- 3: Seminar Speakers Room (A3)

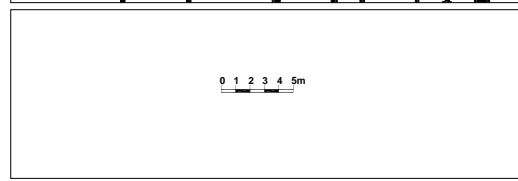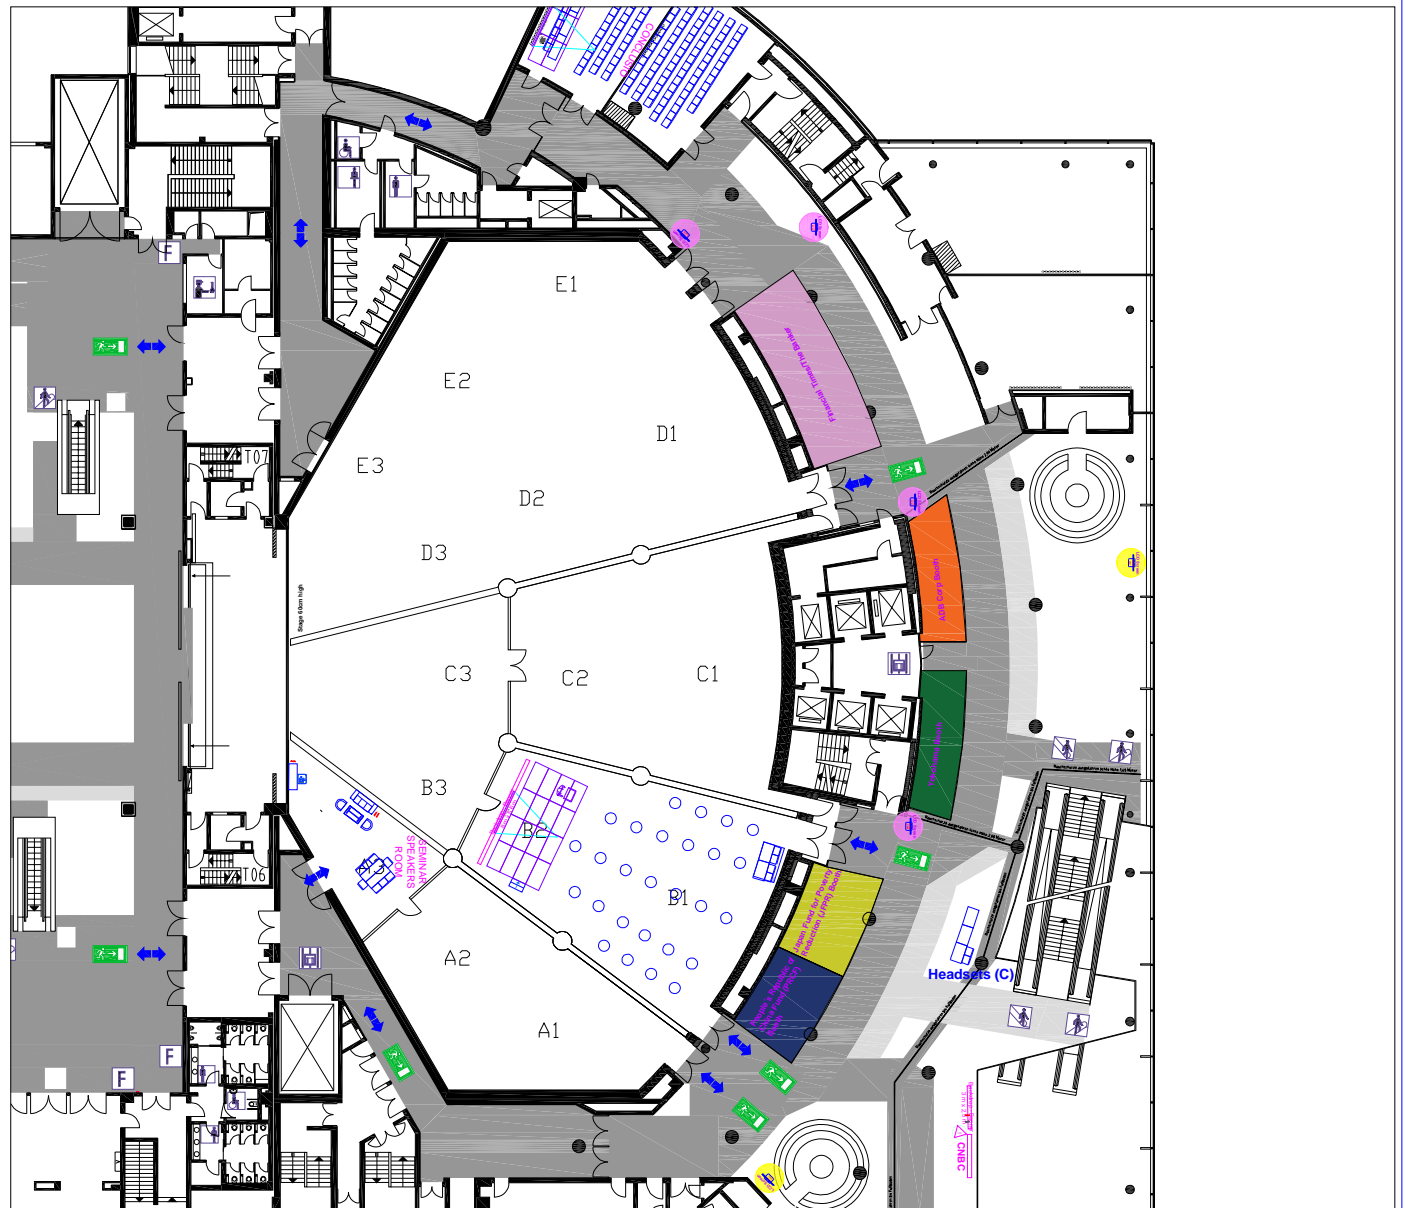



Asian Development Bank 49th Annual Meeting (FRANKFURT 2016)		ADB Annual Meeting in Frankfurt 2016	
		5 May Rooms Set up two (pm) Harmonie	Scale 1:500
Draft: marcus Drawing: MF_CMF_C2_Harmonie_Hal1_110915_15.dwg Date: 07.06.2016 13:05:44		Period of time 05.05.-05.05.2016	Location MF CMF Harmonie
			Sheet 500/1

Anzahl	NAME	SUPPLIER
1	Couch Three	Extern
2	Club Chair	Extern
1	Coffee Table	Extern
8	Chair Thonet_590x510	Messe Frankfurt
3	Table 1800 x 600mm – grey	Messe Frankfurt

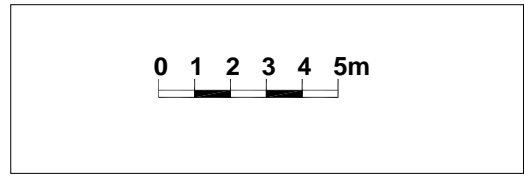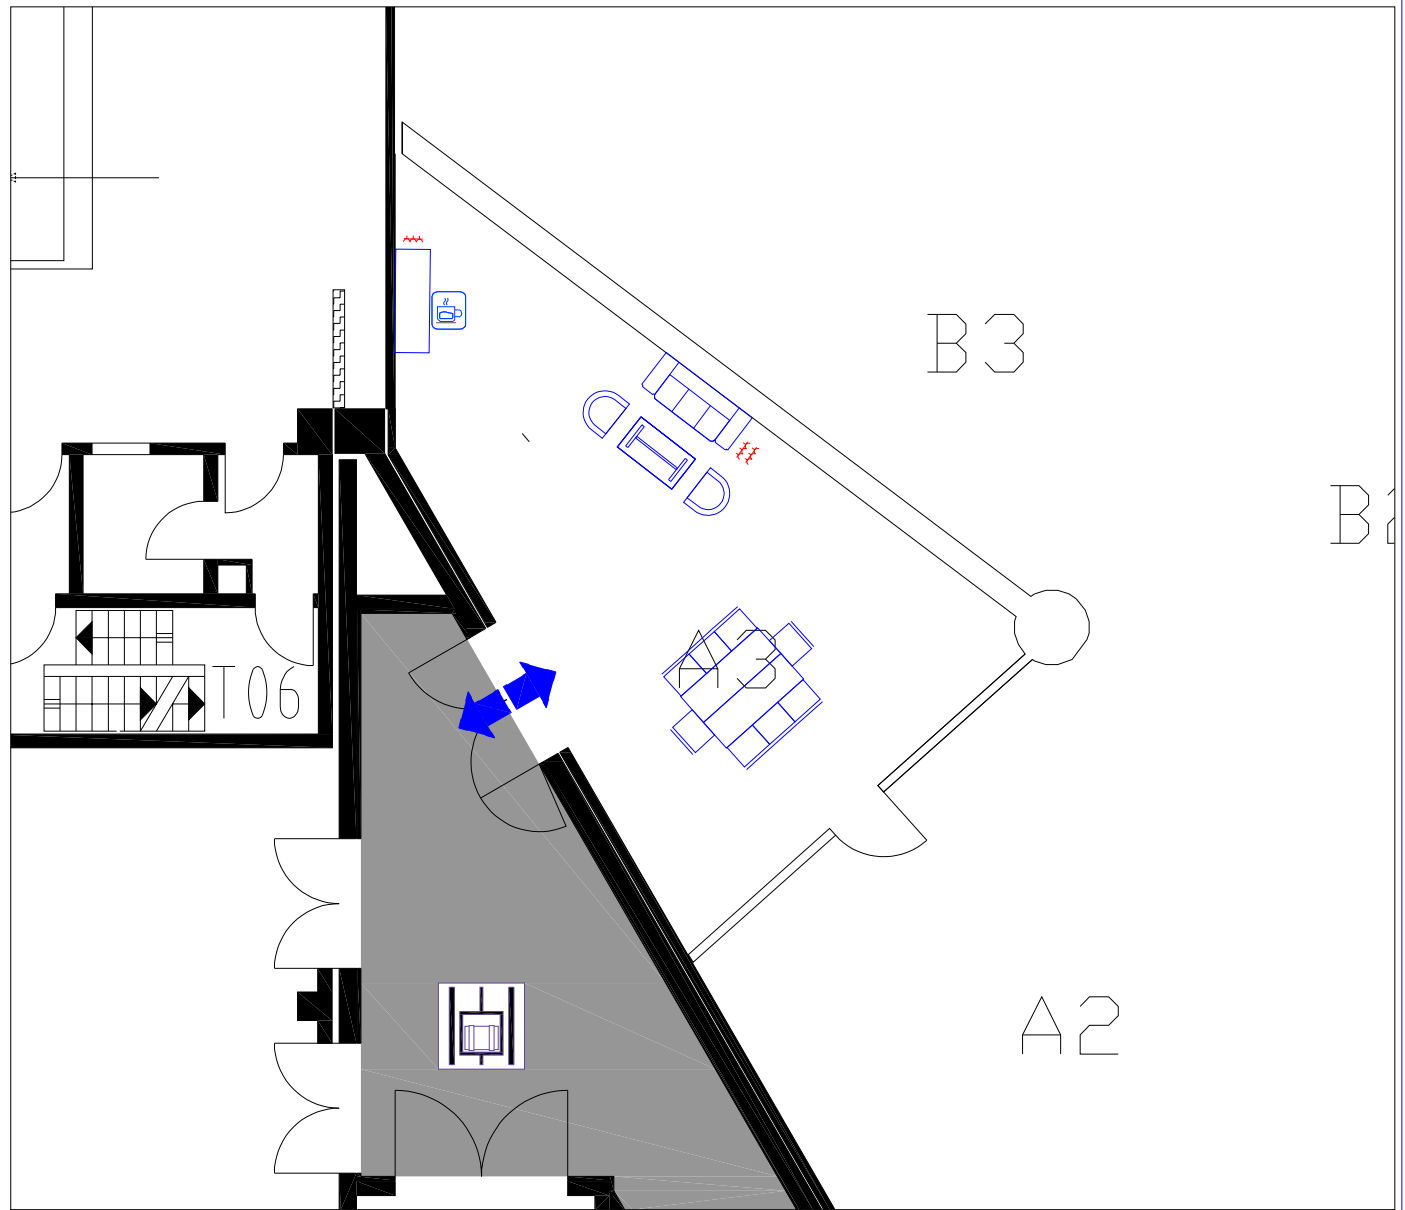


Asian Development Bank 49th Annual Meeting (FRANKFURT 2016)		ADB Annual Meeting in Frankfurt 2016	
		Seminar Speakers Room 30+10 pax	Scale 1:200
Draft: marcus Drawing: MF_CMF_C2_Harmonie_Hall_110915_15.dwg Date: 07.06.2016 13:05:46		Period of time 02.-05. 05.2016	Location MF CMF Harmonie A3 Sheet 203/1

Anzahl	NAME	SUPPLIER
1	FOH	Extern
1	Projection Screen 3200x1800mm	Extern
16	Stage Riser 2000x1000mm	Extern
27	High Table-780	Messe Frankfurt
1	Lectern 800x600mm	Messe Frankfurt
4	Chair Thonet_590x510	Messe Frankfurt
2	Table 1300 x 800mm with Panel	Messe Frankfurt

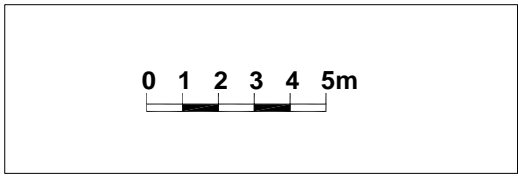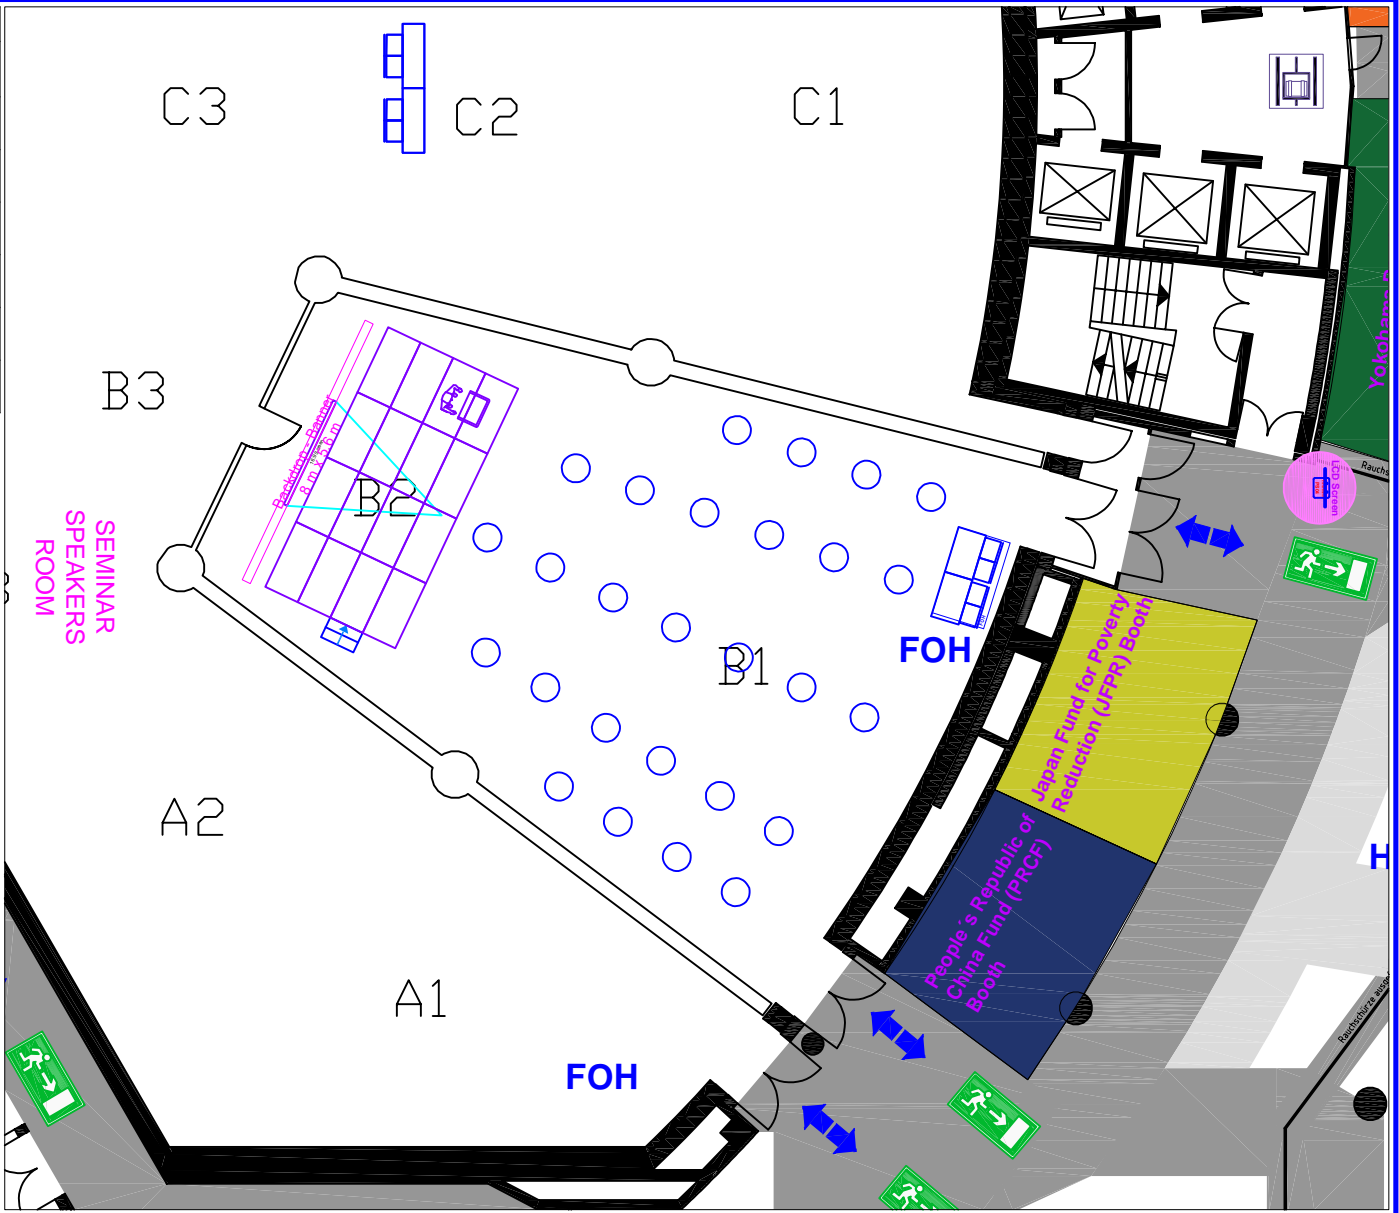

Asian Development Bank 49th Annual Meeting (FRANKFURT 2016)		ADB Annual Meeting in Frankfurt 2016	
Draft: marcus Drawing: MF_CMF_C2_Harmonie_Hall1_110915_15.dwg Date: 07.06.2016 13:05:48		FUTURE ANN MEETING HOST+EME 20 - 30	Scale 1:200
Period of time 05.05.16/09:00-14:00	Location MF CMF Harmonie B1-B2	Sheet 502/1	

Anzahl	NAME	SUPPLIER
1	Projection Screen 3200x1800mm	Extern
1	FOH	Extern
2	Interpreter Booth 2000x2000mm	Extern
20	Stage Riser 2000x1000mm	Extern
3	Table 1300 x 800mm with Panel	Messe Frankfurt
4	Stage Riser 2000x1000mm	Messe Frankfurt
2	Table 1800 x 600mm	Messe Frankfurt
1	Lectern 800x600mm	Messe Frankfurt
210	Chair Thonet_590x510	Messe Frankfurt

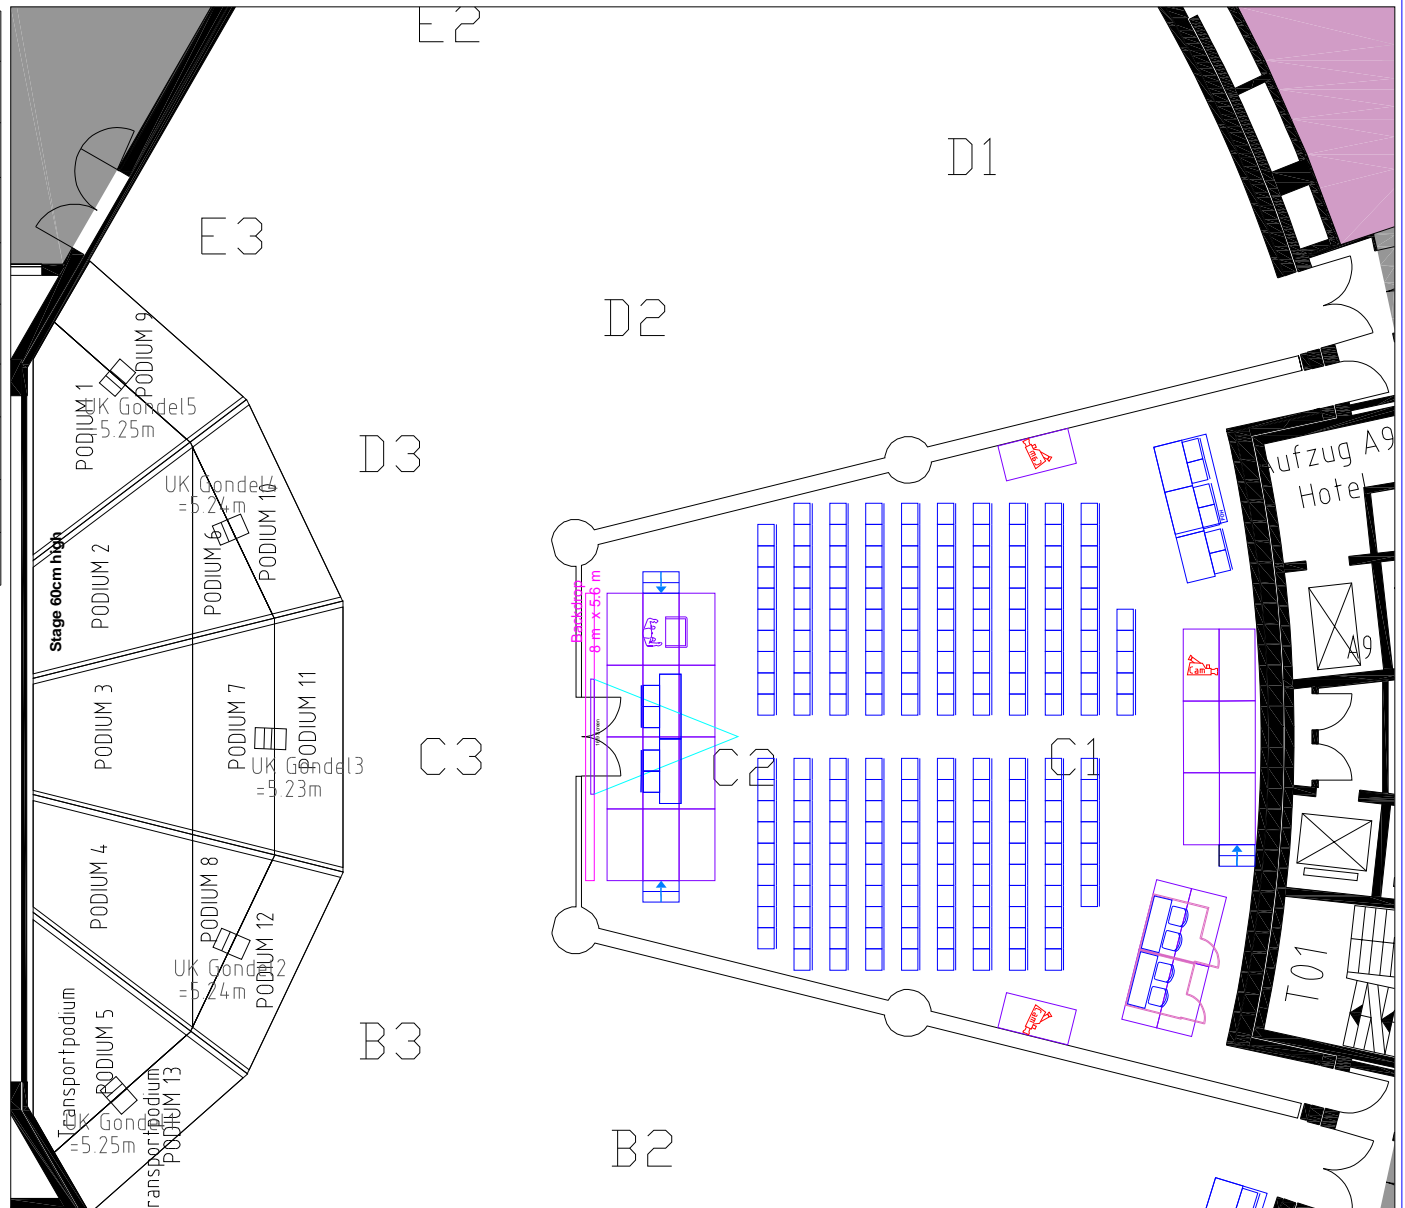

0 1 2 3 4 5m

Asian Development Bank
49th Annual Meeting
(FRANKFURT 2016)

ADB Annual Meeting in Frankfurt 2016

PRES CLOSING PRESS
242 pax

Scale
1:200



Draft: marcus
Drawing: MF_CMF_C2_Harmonie_Hal1_110915_15.dwg
Date: 07.06.2016 13:05:49

Period of time
05.05:2016/14:30

Location
MF CMF Harmonie C1- C2



Sheet
503/1

Anzahl	NAME	SUPPLIER
7	Stage Riser 2000x1000mm	Extern
1	FOH	Extern
5	Interpreter Booth 2000x2000mm	Extern
36	Cube Table 400x400	Extern
40	Clubsessel 760x725mm	Extern
8	Stage Riser 2000x1000mm	Messe Frankfurt
8	Table 1300 x 800mm with Panel	Messe Frankfurt
10	Chair Thonet_590x510	Messe Frankfurt

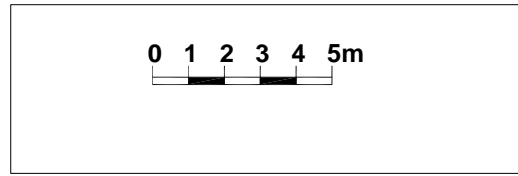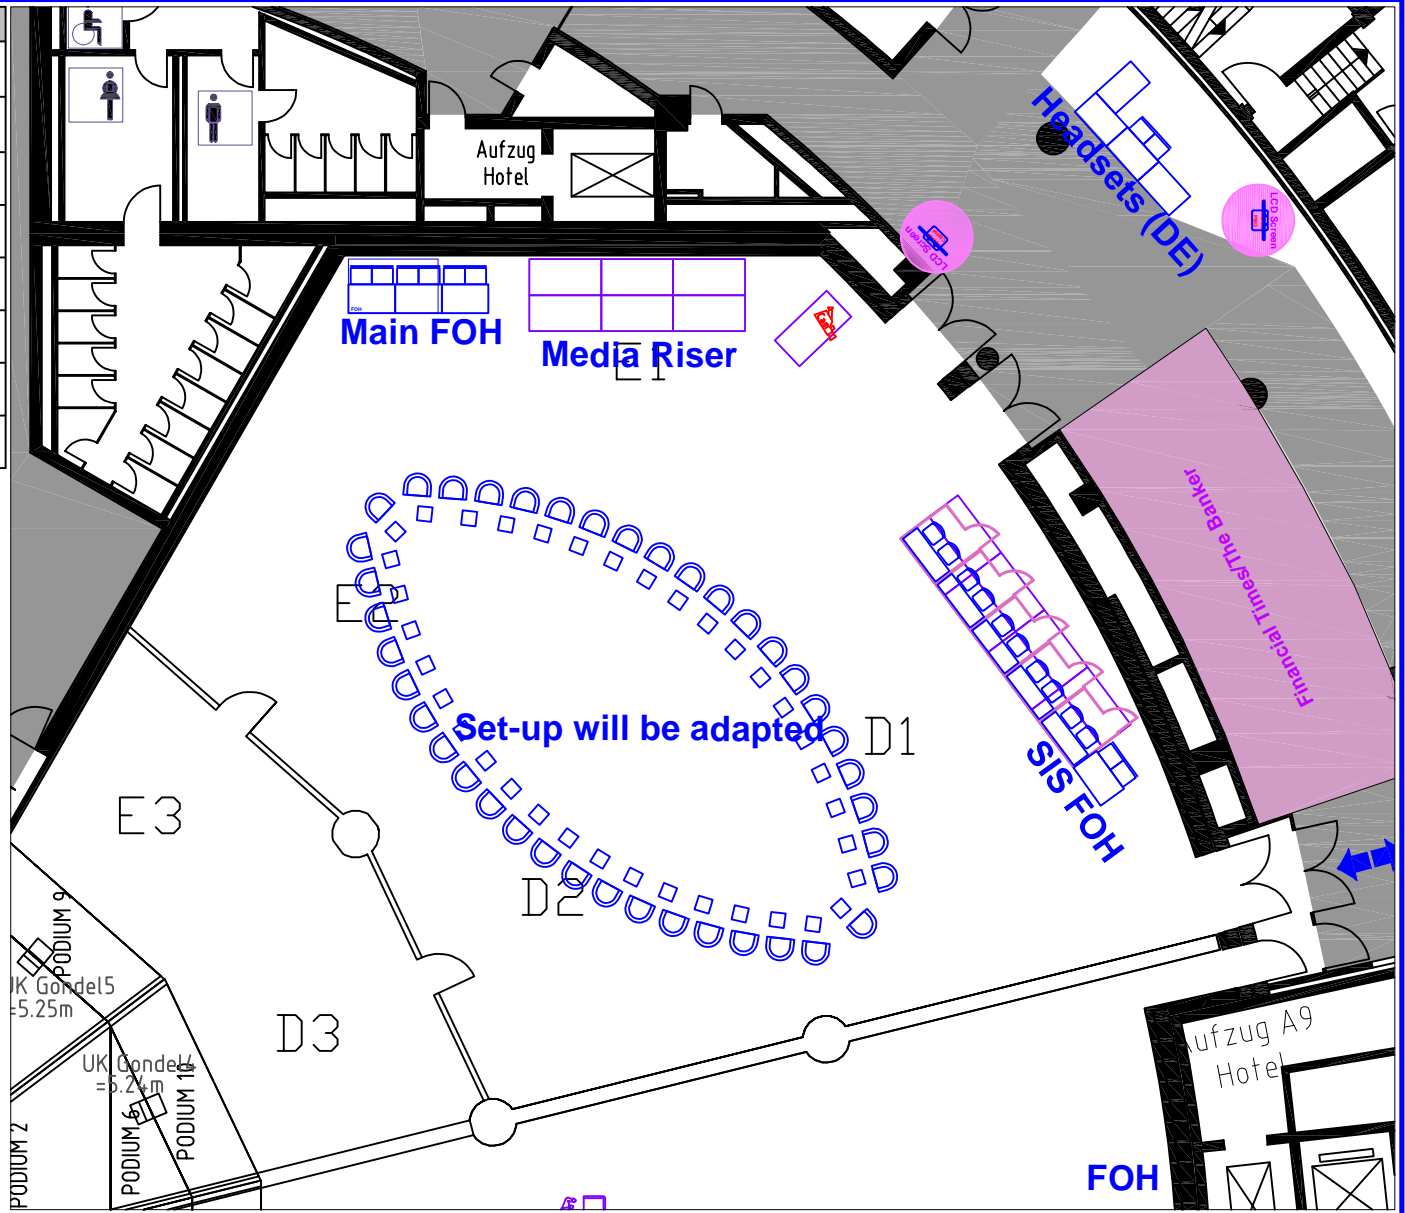

Asian Development Bank 49th Annual Meeting (FRANKFURT 2016)		ADB Annual Meeting in Frankfurt 2016	
		GOV PLENARY MF CMF Harmonie E1- D2	Scale 1:200
Draft: marcus Drawing: MF_CMF_C2_Harmonie_Hal1_110915_15.dwg Date: 07.06.2016 13:05:51	Period of time 05.05.16/09:00-10:00	Location Messe Frankfurt	Sheet 504/1

Anzahl	NAME	SUPPLIER
4	Chair Thonet_590x510	Messe Frankfurt
6	Table 1300 x 800mm with Panel	Messe Frankfurt

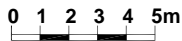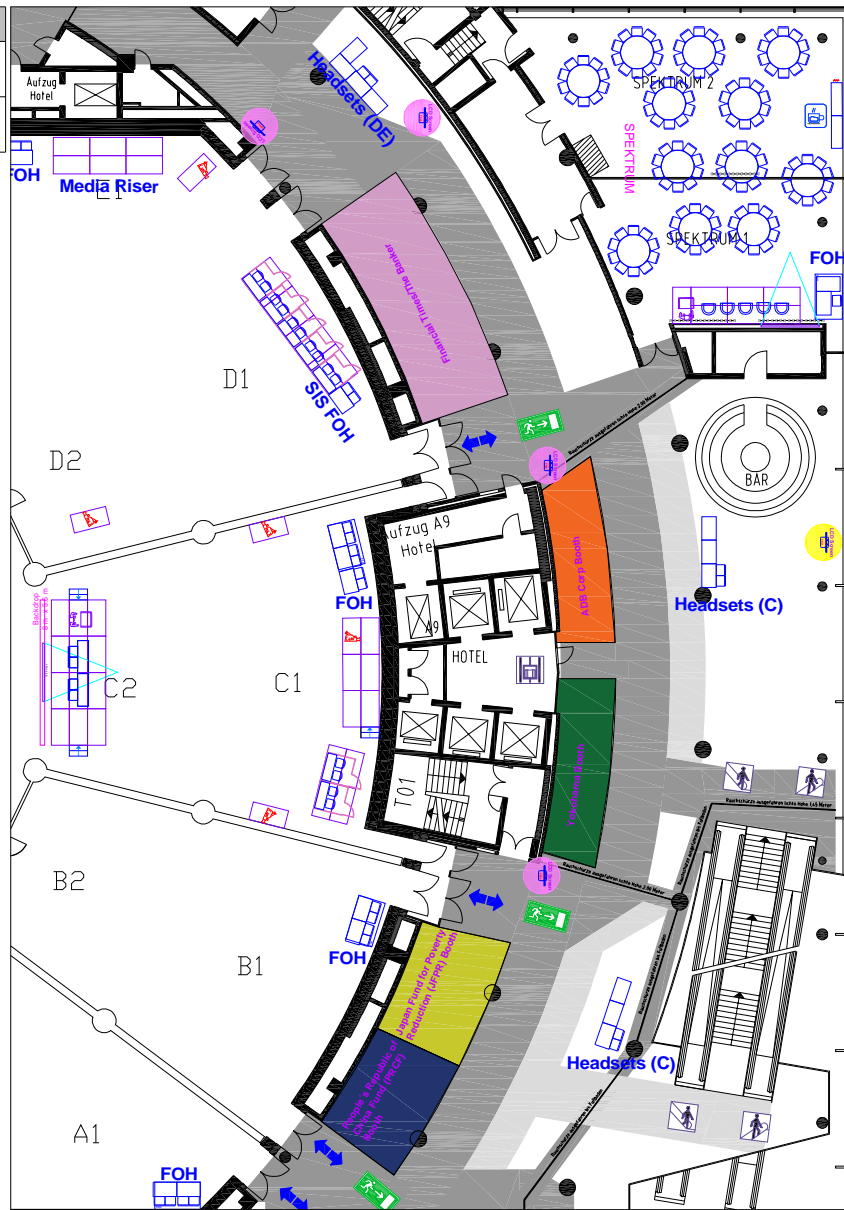

Asian Development Bank
49th Annual Meeting
(FRANKFURT 2016)

ADB Annual Meeting in Frankfurt 2016

**Ebene C2 Foyer
BOOTHS**

Scale
1:333



Draft: marcus
Drawing: MF_CMF_C2_Harmonie_Hal1_110915_15.dwg
Date: 07.06.2016 13:05:53

Period of time
01-05.05.2016

Location
MF CMF Harmonie Foyer

Sheet
104/1

Anzahl	NAME	SUPPLIER
1	Projection Screen 3200x1800mm	Extern
1	FOH	Extern
1	Lectern 800x600mm	Messe Frankfurt
8	Stage Riser 2000x1000mm	Messe Frankfurt
2	Table with Panel 1300 x 800mm – grey	Messe Frankfurt
139	Chair Thonet 590x510	Messe Frankfurt
3	Table 1800 x 600mm	Messe Frankfurt

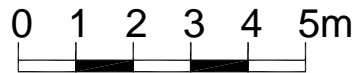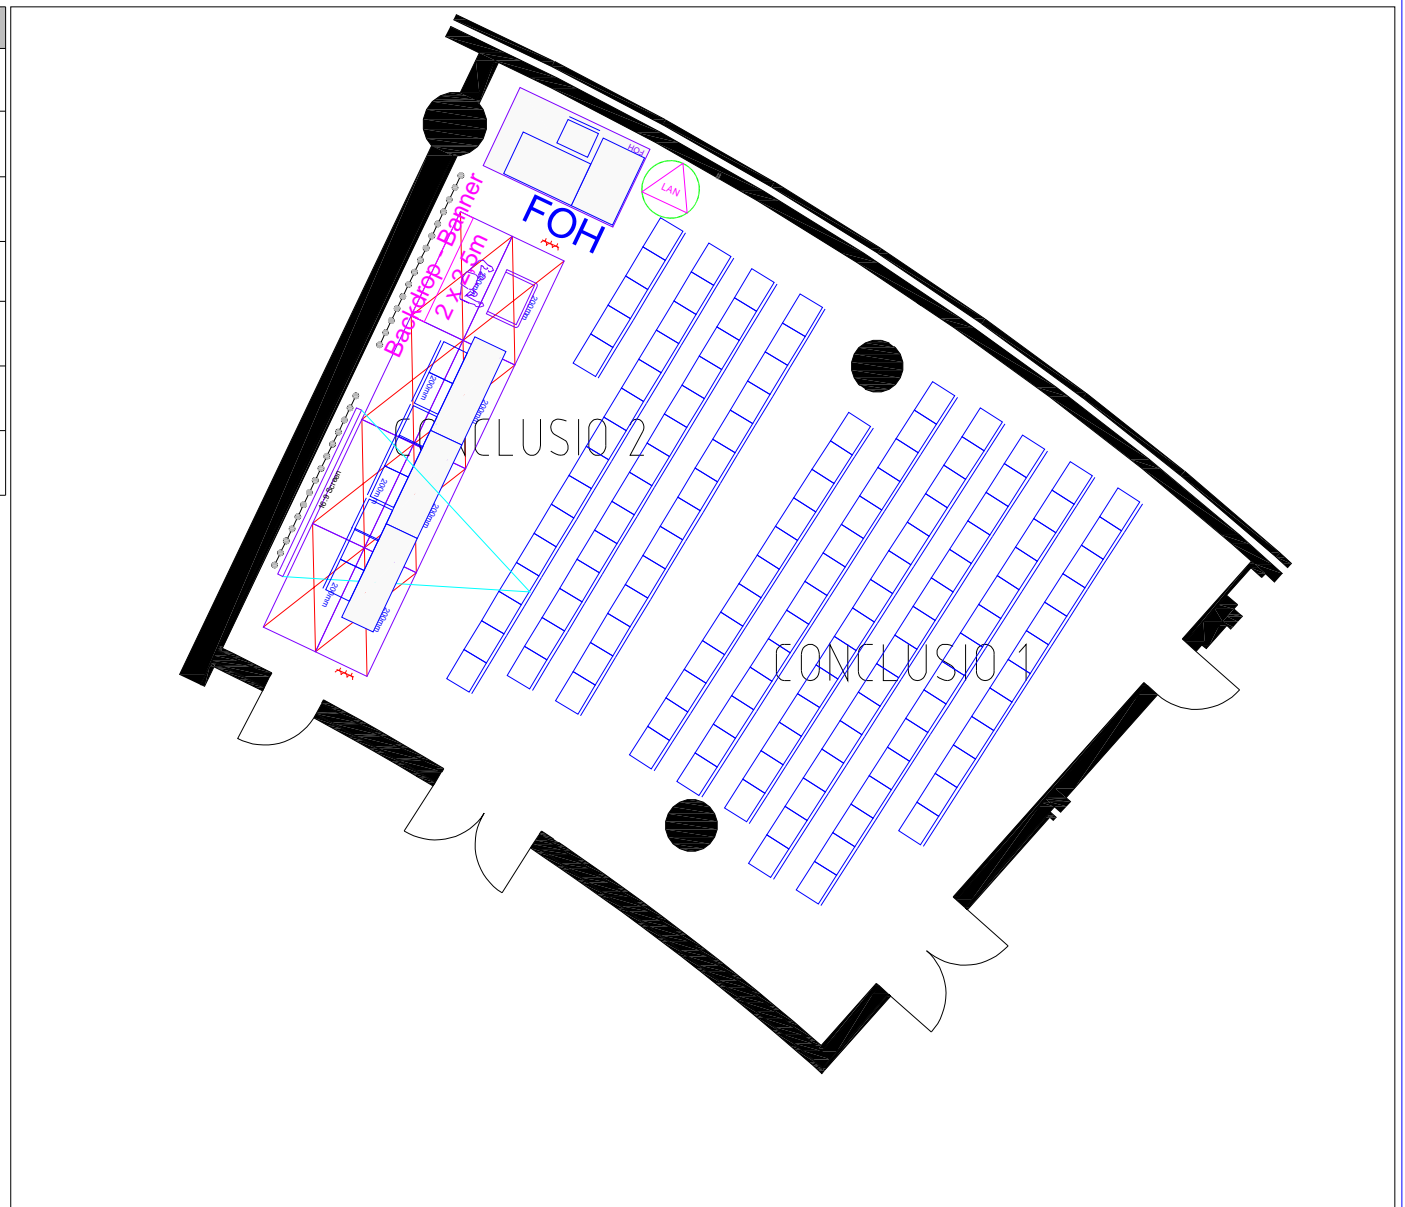

Tel.: +49 30 5770212-0
 Fax: +49 30 5770212-99
 eMail: info@t-e-m.de

ADB Annual Meeting in Frankfurt 2016

CMF C2 Conclusion 1+2
 CSO Panel 1-3/Learning with Partners 1-3

Scale
 1:125


Draft: marcus
 Drawing: MF_CMF_20_Conclusio_01.dwg
 Date: 19.04.2016 14:31:13

Period of time
 02-05.05.16

Location
 Messe Frankfurt

Sheet
 701/1

Anzahl	NAME	SUPPLIER
1	Projection Screen 3200x1800mm	Extern
1	FOH	Extern
3	Cube Table 400x400	Extern
5	Clubsessel 760x725mm	Extern
7	Stage Riser 2000x1000mm	Messe Frankfurt
121	Thonet_590x510	Messe Frankfurt
12	Table 1800mm	Messe Frankfurt
3	Table 1800 x 600mm	Messe Frankfurt
1	Lectern 800x600mm	Messe Frankfurt
2	Table with Panel 1300 x 800mm – grey	Messe Frankfurt

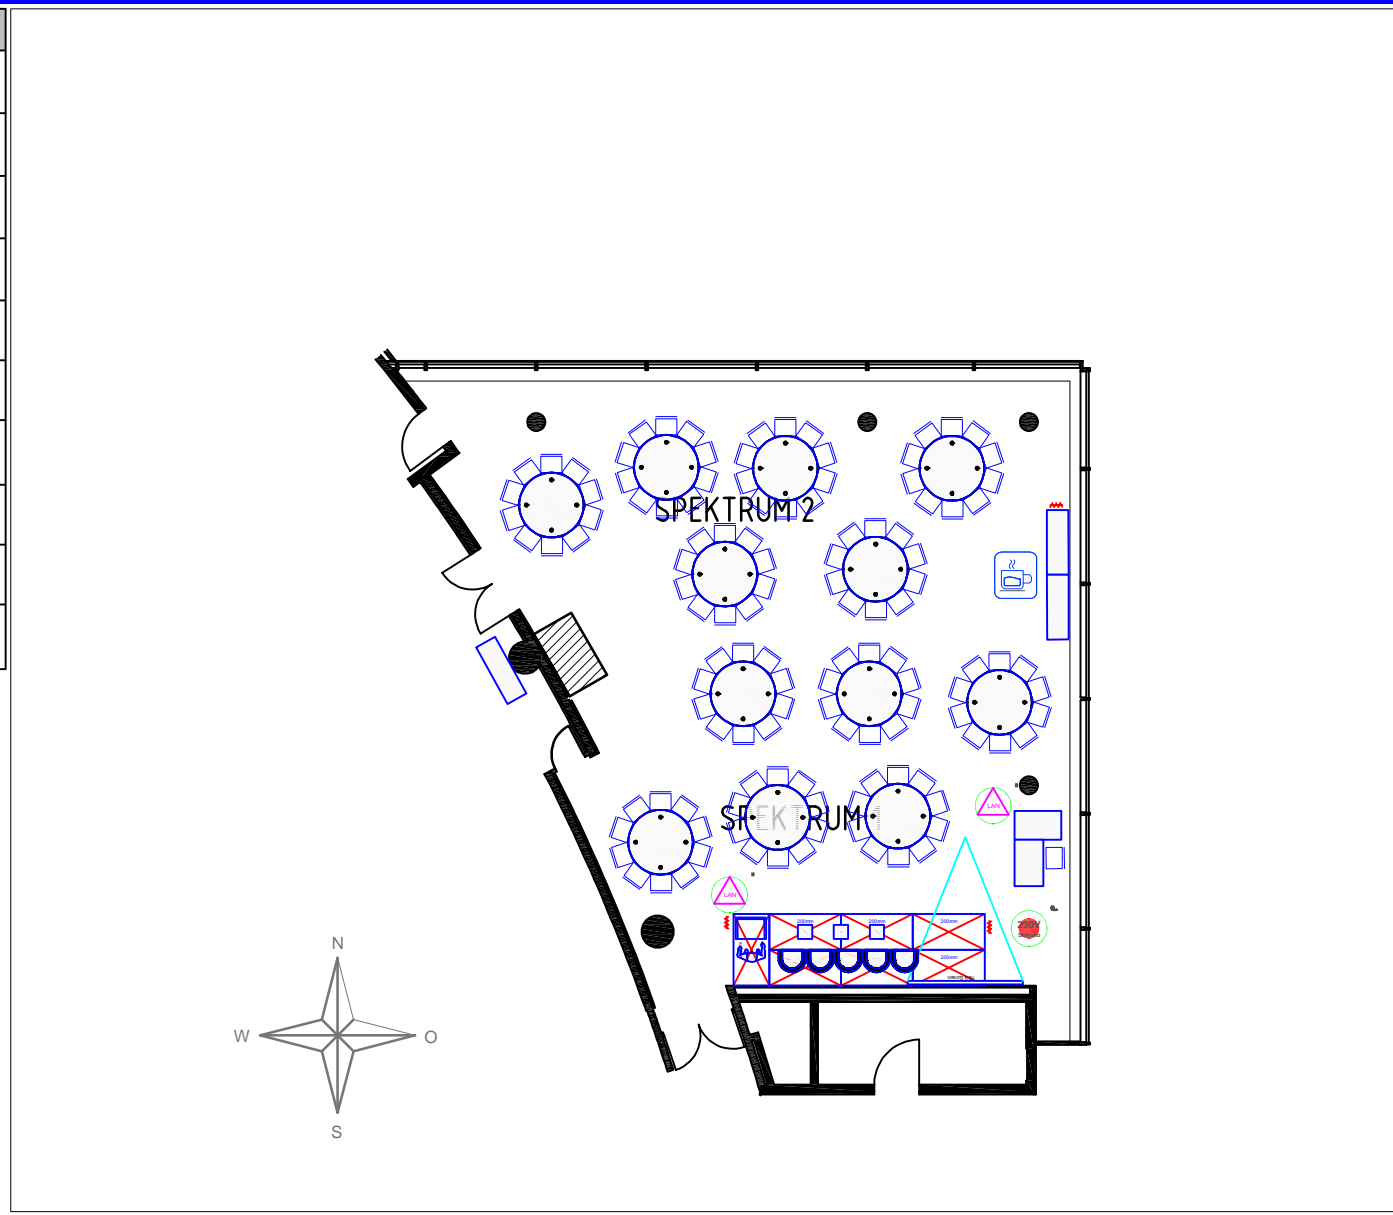

Tel.: +49 30 5770212-0
 Fax: +49 30 5770212-99
 eMail: info@t-e-m.de

ADB Annual Meeting in Frankfurt 2016

Spektrum 1+2
 SPONS SEM 2+4+6

Scale
 1:200



Draft: dominik
 Drawing: MF_CMF_C2_20_Spektrum_01.dwg
 Date: 08.04.2016 16:29:31

Period of time
 02.- 04.05.16

Location
 Messe Frankfurt

Sheet
 1/1

Anzahl	NAME	SUPPLIER
1	FOH	Extern
5	Clubsessel 760x725mm	Extern
3	Cube Table 400x400	Extern
7	Stage Riser 2000x1000mm	Messe Frankfurt
121	Thonet_590x510	Messe Frankfurt
12	Table 1800mm	Messe Frankfurt
5	Table 1800 x 600mm	Messe Frankfurt
1	Lectern 800x600mm	Messe Frankfurt
2	Table with Panel 1300 x 800mm	Messe Frankfurt

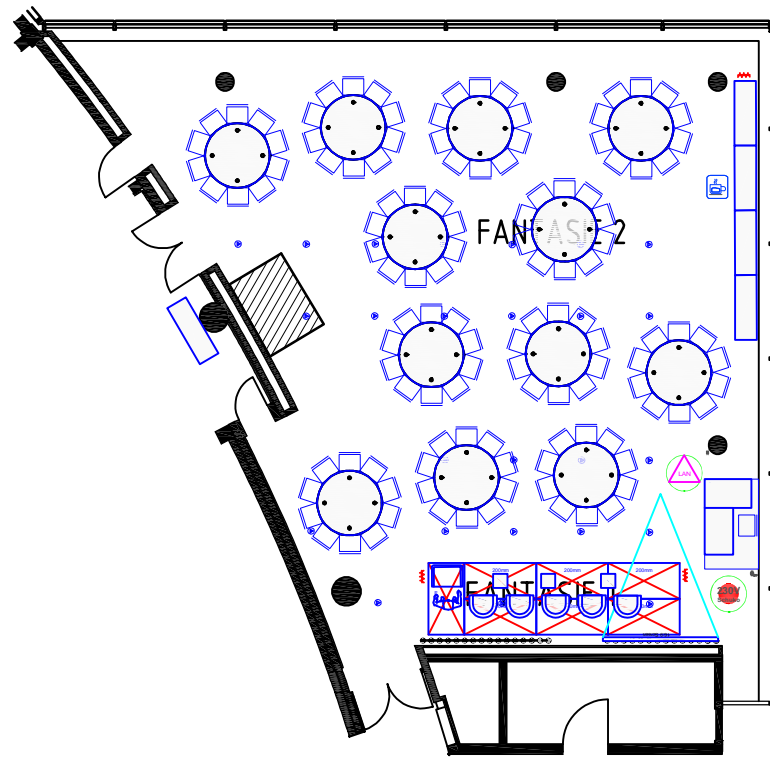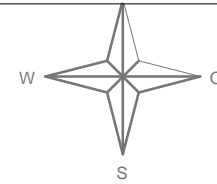

0 1 2 3 4 5m



Tel.: +49 30 5770212-0
 Fax: +49 30 5770212-99
 eMail: info@t-e-m.de

ADB Annual Meeting in Frankfurt 2016

CMF C3 Fantasie 1+2
 SPONS SEM 1+3+5+7 / HC

Scale
1:200

Draft: dominik
 Drawing: MF_CMF_C3_FANTASIE_01.dwg
 Date: 19.04.2016 14:34:23

Period of time
02 - 05.0516

Location
Messe Frankfurt CMF

Sheet
701/1

11.2 Forum

11.2.1 Panorama

11.2.2 Analog

11.2.3 Applaus

11.2.4 Konstant

11.2.5 Substanz



11.2.6 Konkret

11.2.7 Kontur

11.2.8 Kolleg

11.2.9 Sentenz

Anzahl	NAME	SUPPLIER
9	Table 1800 x 600mm – grey	Messe Frankfurt
20	Chair Thonet_590x510	Messe Frankfurt

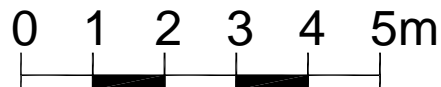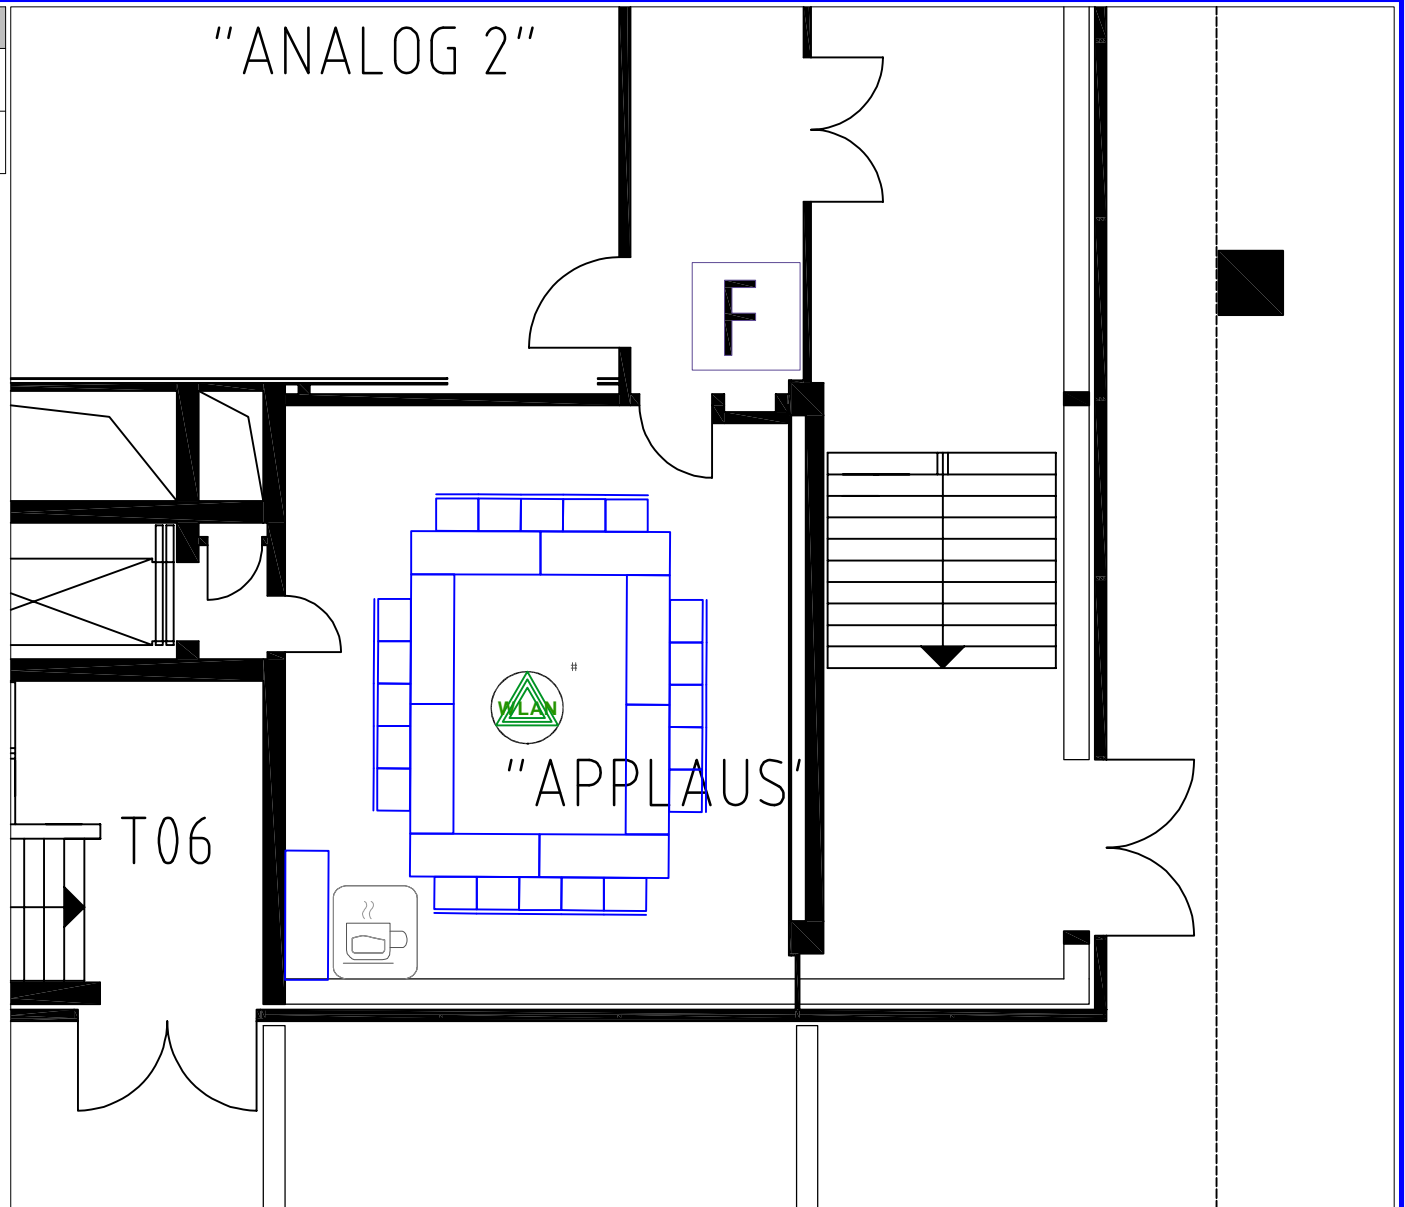

Tel.: +49 30 5770212-0
 Fax: +49 30 5770212-99
 eMail: info@t-e-m.de

ADB Annual Meeting in Frankfurt 2016

BOD Meeting Room
 Forum Applaus

Scale
 1:100



Draft: dominik
 Drawing: MF_Forum_Applaus_01.dwg
 Date: 31.03.2016 08:49:58

Period of time
 03-05.05.16

Location
 Frankfurter Messe

Sheet
 1/1

Anzahl	NAME	SUPPLIER
8	Table 1800 x 600mm – grey	Messe Frankfurt
24	Chair Thonet_590x510	Messe Frankfurt

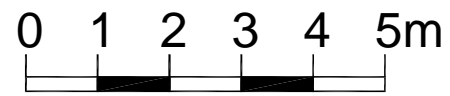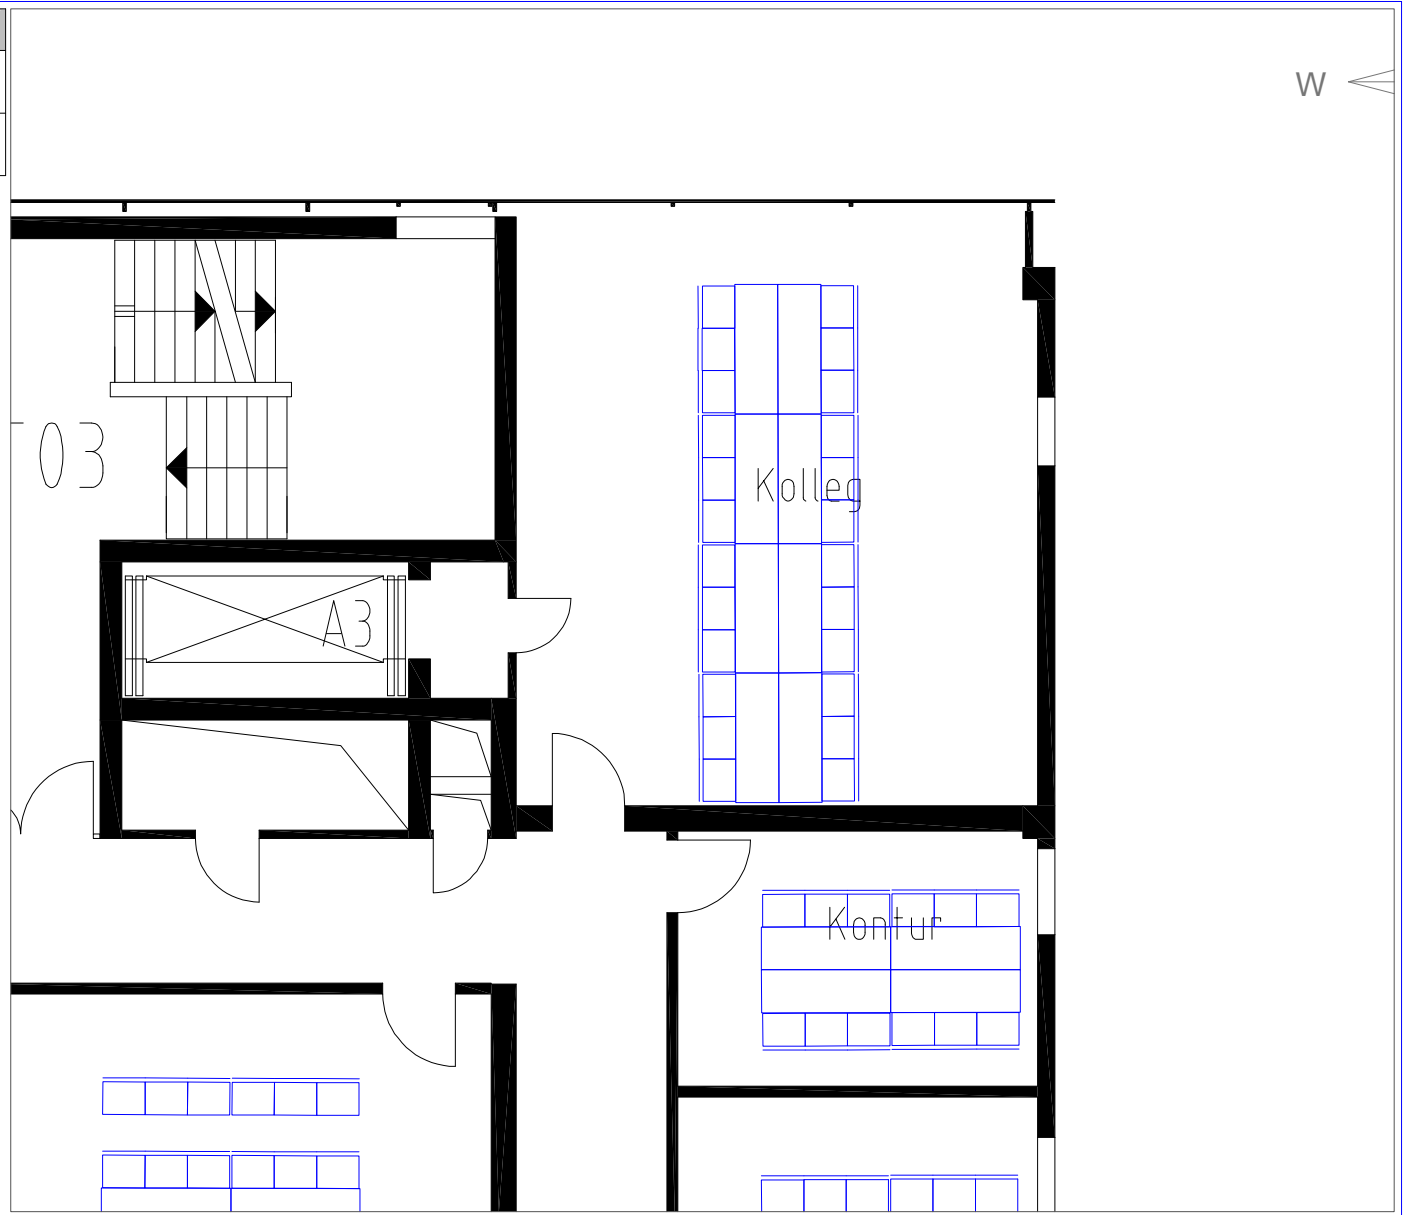




 www.T-E-M.de
 Tel.: +49 30 5770212-0
 Fax: +49 30 5770212-99
 eMail: info@t-e-m.de


ADB Annual Meeting in Frankfurt 2016

ADB Secretariat Meeting Room
 Forum KOLLEG


Period of time	Location	Scale
01-05.05.2016	Messe Frankfurt	1:1
Sheet		1/1

Anzahl	NAME	SUPPLIER
4	Table 1800 x 600mm – grey	Messe Frankfurt
12	Chair Thonet_590x510	Messe Frankfurt

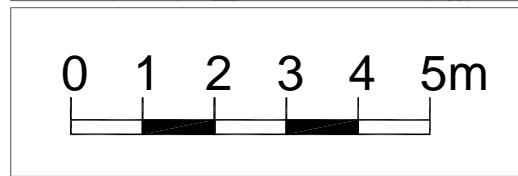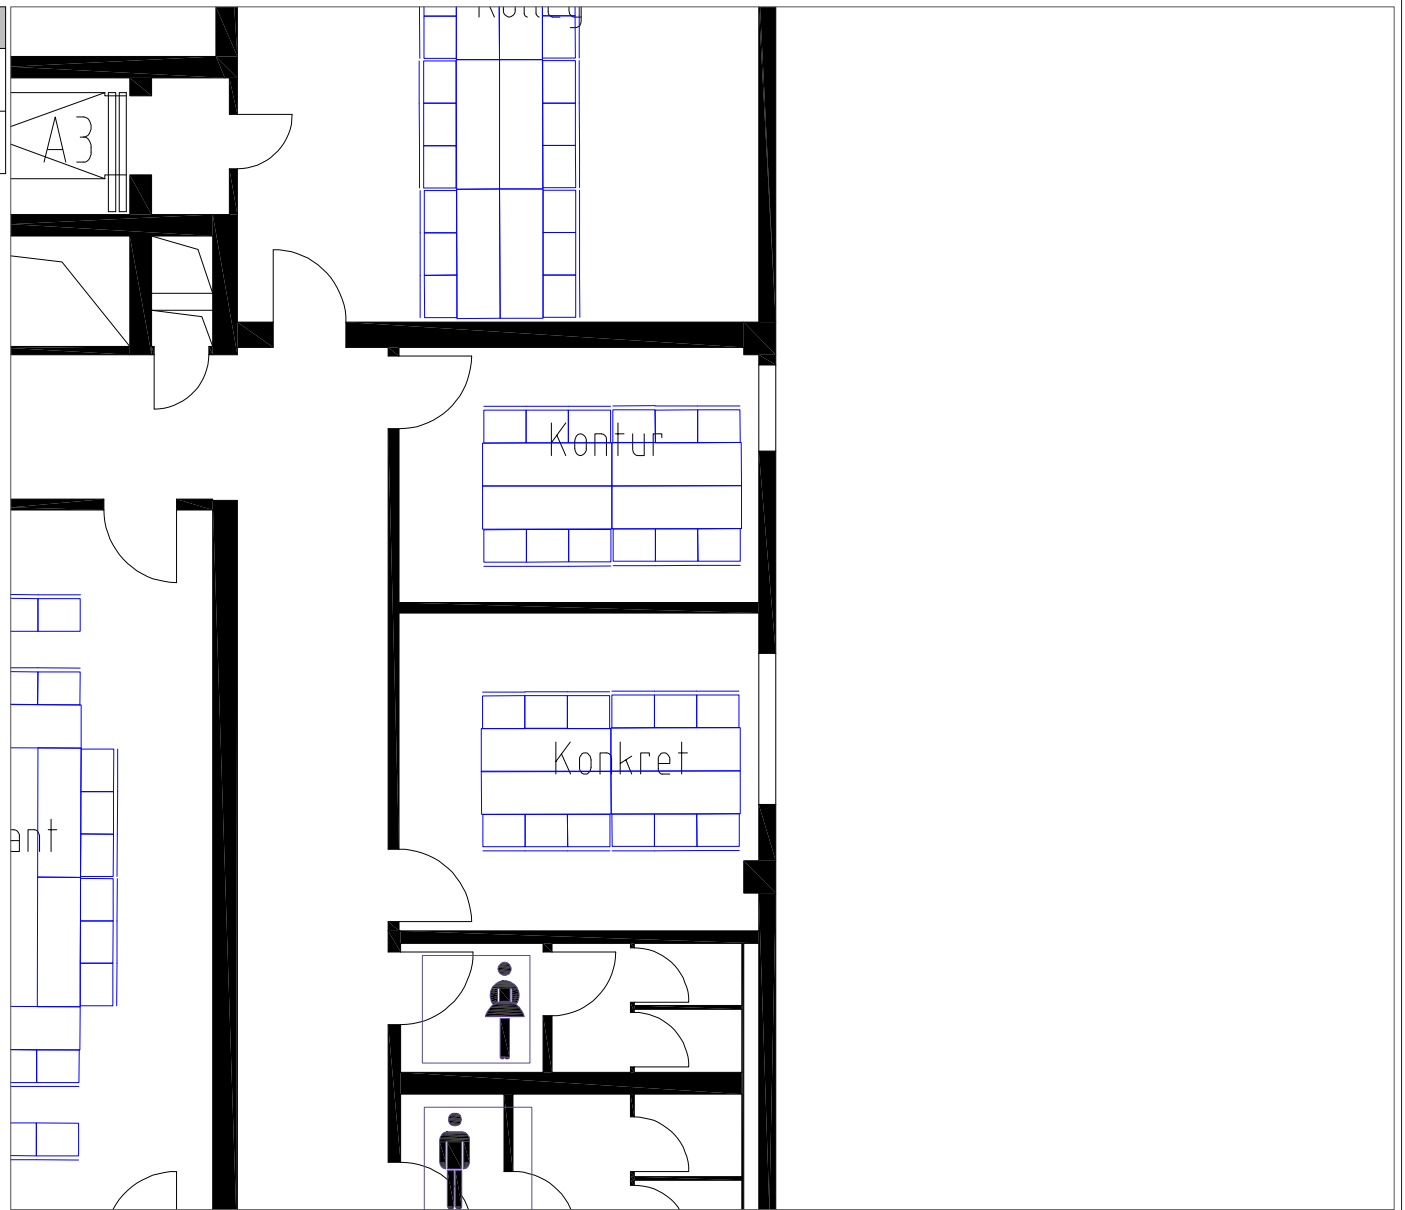

 www.t-e-m.de	Tel.: +49 30 5770212-0 Fax: +49 30 5770212-99 eMail: info@t-e-m.de	ADB Annual Meeting in Frankfurt 2016	
	Draft: dominik Drawing: MF_Forum_Konstant.dwg Date: 16.03.2016 09:52:24	Period of time 01-05.05.2016	Location Messe Frankfurt

Anzahl	NAME	SUPPLIER
4	Table 1800 x 600mm – grey	Messe Frankfurt
12	Chair Thonet_590x510	Messe Frankfurt

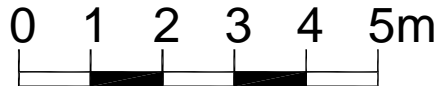

Tel.: +49 30 5770212-0
 Fax: +49 30 5770212-99
 eMail: info@t-e-m.de

ADB Annual Meeting in Frankfurt 2016

BOD Meeting Room
 Forum KONTUR

Scale

1:1

Draft: dominik
 Drawing: MF_Forum_Konstant.dwg
 Date: 16.03.2016 09:52:50



Period of time
 01-05.05.2016


Location
 Messe Frankfurt

Sheet

1/1

Anzahl	NAME	SUPPLIER
2	Table 1800 x 600mm	Messe Frankfurt
6	Chair Thonet 590 x 510mm	Messe Frankfurt

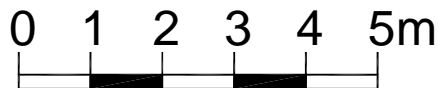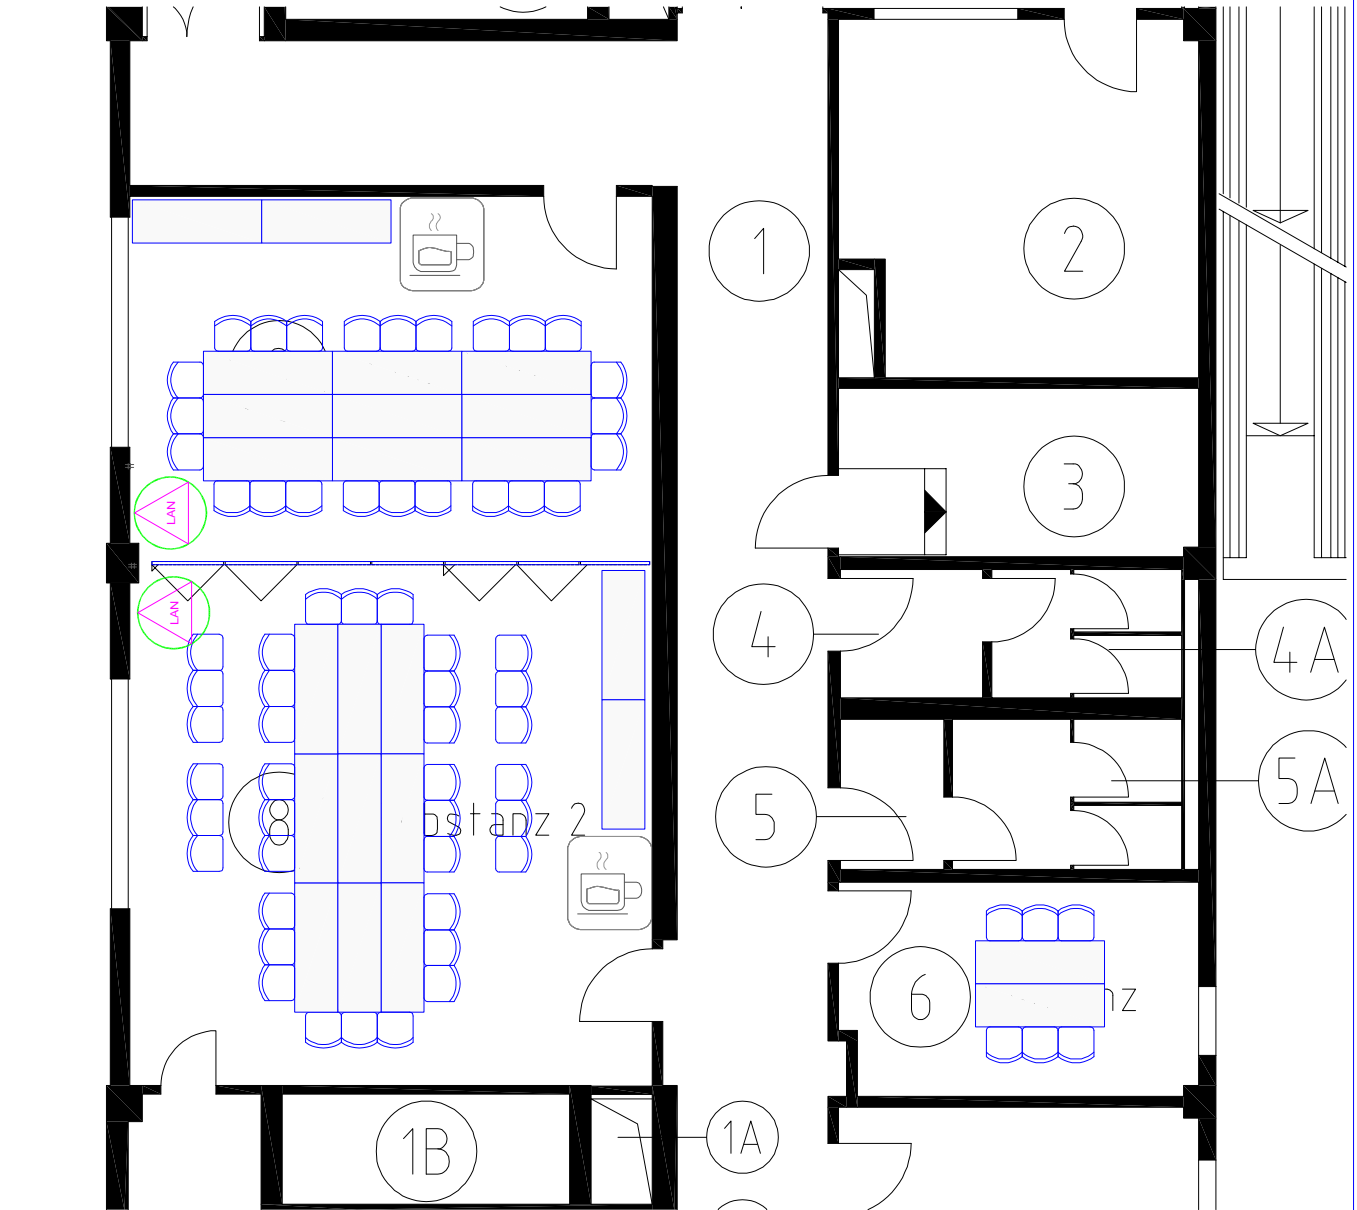

 www.T-E-M.de	Tel.: +49 30 5770212-0 Fax: +49 30 5770212-99 eMail: info@t-e-m.de	ADB Annual Meeting in Frankfurt 2016	
	Draft: marcus Drawing: MF_Forum_Substanz_v01.dwg Date: 22.04.2016 14:16:08	HC Meeting Room Forum Sentenz	Scale 1:100
	Period of time 01-05.05.2016	Location Frankfurter Messe	